

P-14-0374
Sign



CITY OF NAPOLEON
BUILDING & ZONING DEPARTMENT
255 W. Riverview Avenue, PO Box 151, Napoleon, OH 43545
Phone: 419-592-4010 - Fax: 419-599-8393

APPLICATION FOR SIGN PERMIT

LOCATION OF PROPERTY: 900 AMERICAN ROAD NAPOLEON
OWNER NAME: Petro Stopping Center PHONE: 419-599-3835
OWNER ADDRESS: 900 AMERICAN ROAD, NAPOLEON, OH

CONTRACTOR NAME: SCOTT CONSULTING INC PHONE: 419-344-5660

IS CONTRACTOR REGISTERED WITH THE CITY OF NAPOLEON? YES NO

SIGN INFORMATION

TYPE: POST WALL GROUND AWNING
DIMENSIONS: 2-4x20 Petro White / 6'x7' trim in wash production
3' x 5'-6 AWNING / 4x4 ASE / 5x20 ft. in wash = TOTAL S.F. 247^{sq}

** PLEASE INCLUDE ANY AND ALL SITE PLANS AND PLANS OF ABOVE SIGNS.

FEES:

\$35.00 BASE UP TO 50 S.F. OF SIGN, PLUS \$0.20 PER ADDITIONAL S.F., NOT TO EXCEED \$150.00 (100-3100-46610)

\$5.00 FLAT FEE FOR TEMPORARY SIGNS, TEMPORARY SPECIAL EVENT SIGNS, AND PORTABLE SIGNS OTHER THAN THOSE EXEMPT FROM FEE. (SEE BELOW)

NO FEE REQUIRED FOR TEMPORARY AND EASILY REMOVABLE 1ST AMENDMENT SIGNS, OR SIGNS RELATED TO RELIGIOUS OR CHARTIABLE CAUSES OR EVENTS.

ESTIMATED CONSTRUCTION COST \$ 22,000⁰⁰


Scott Smith
APPLICANT SIGNATURE SCOTT SMITH
15700 00 RD L WAUSEON, OH 43547
DATE 10/29/14

Batch _____ Check 1143 Date 11-3-14



① Elevation
3/8" = 1'-0"

Forward & Halo Illumination w/
LED Lighting

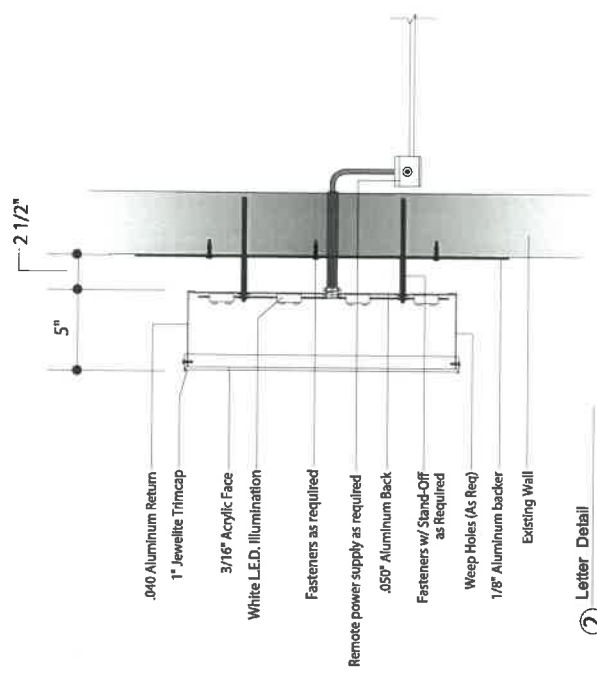

② Letter Detail
NTS




| | | | | |
|---|-----------|-----------------------|------------------|--|
|  | client: | Petro Stopping Center | sign type: | Sign type B1, C / Qty. - 2 Forward / Halo Illum. Letters |
| | location: | Napoleon, OH | filename: | Petro (Napoleon) 9-29-14 (S) |
| | | | drawn by / date: | CF 10-6-14 |
| | | | revisions: | scale: 3/8" = 1'-0" |

contact: Scott Smith
419-344-6680
scott@scottconsultingna.com

This project is an actual project of the University of Akron, Ohio, USA. The University of Akron and Scott Smith the sole property of Scott Consulting Inc. Please note all other design fees, artwork contained herein cannot be used or reproduced without the written permission of Scott Consulting Inc.


© COPYRIGHT 2014



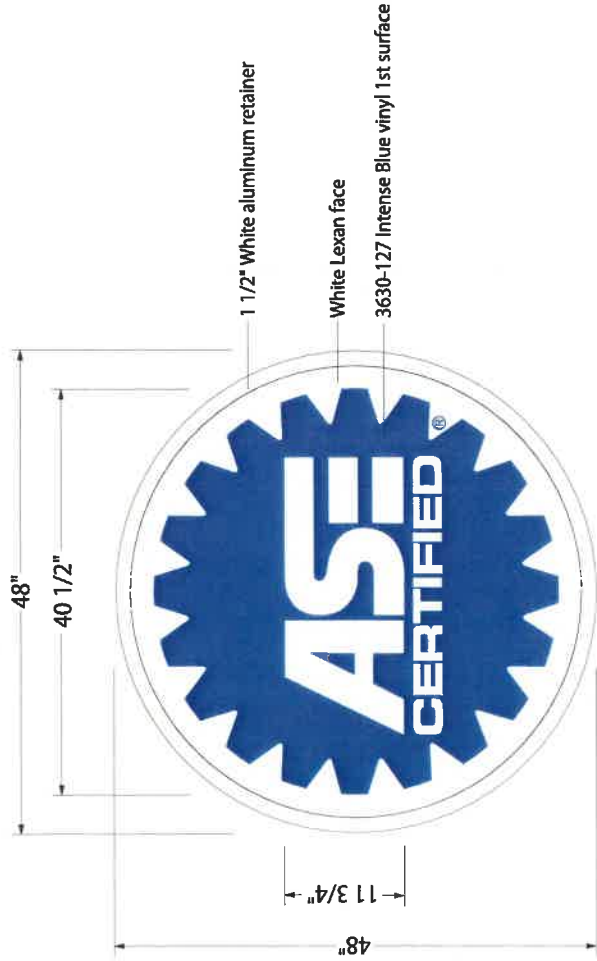

① Elevation
1" = 1'-0"

LED illumination

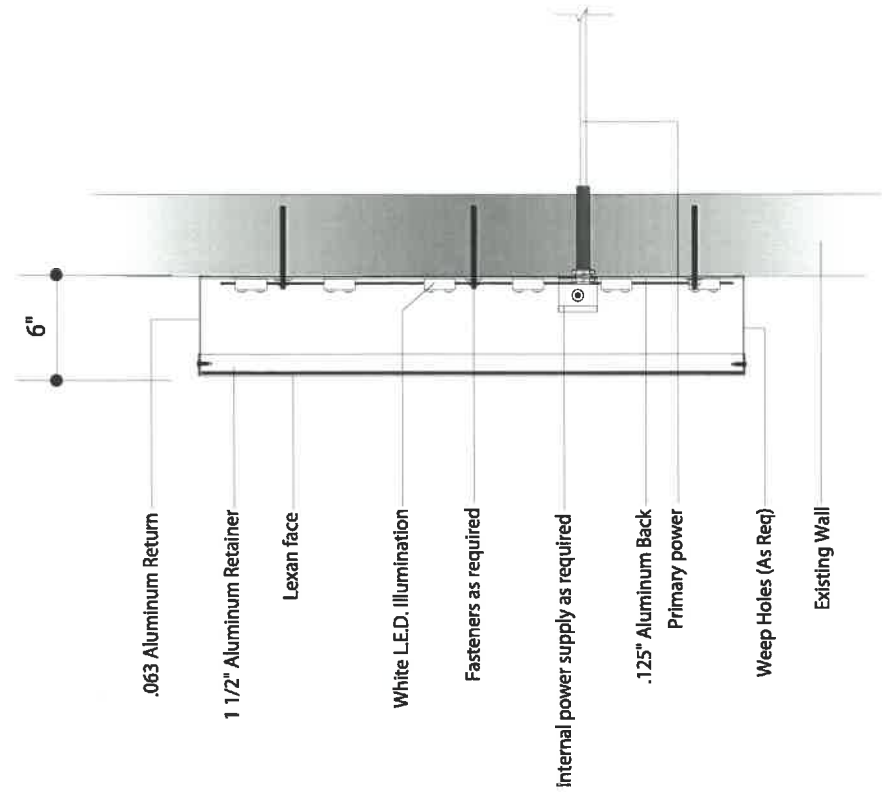

② Letter Detail
NTS



contact: **Scott Smith**
419-344-6960
scott@scottconsultinginc.com


This is an unapproved design produced by copyright laws of the United States. All rights reserved. No part of this design may be reproduced without the written permission of Scott Consulting, Inc.



client: **Petro Stopping Center**
location: **Napoleon, OH**

sign type: **Sign type B4 / Qty. - 1 S/F Illuminated Sign**
filename: **Petro (Napoleon) 9-29-14 (5)**
drawn by / date: **CF 10-6-14**
revisions:

scale: 1"=1'-0"

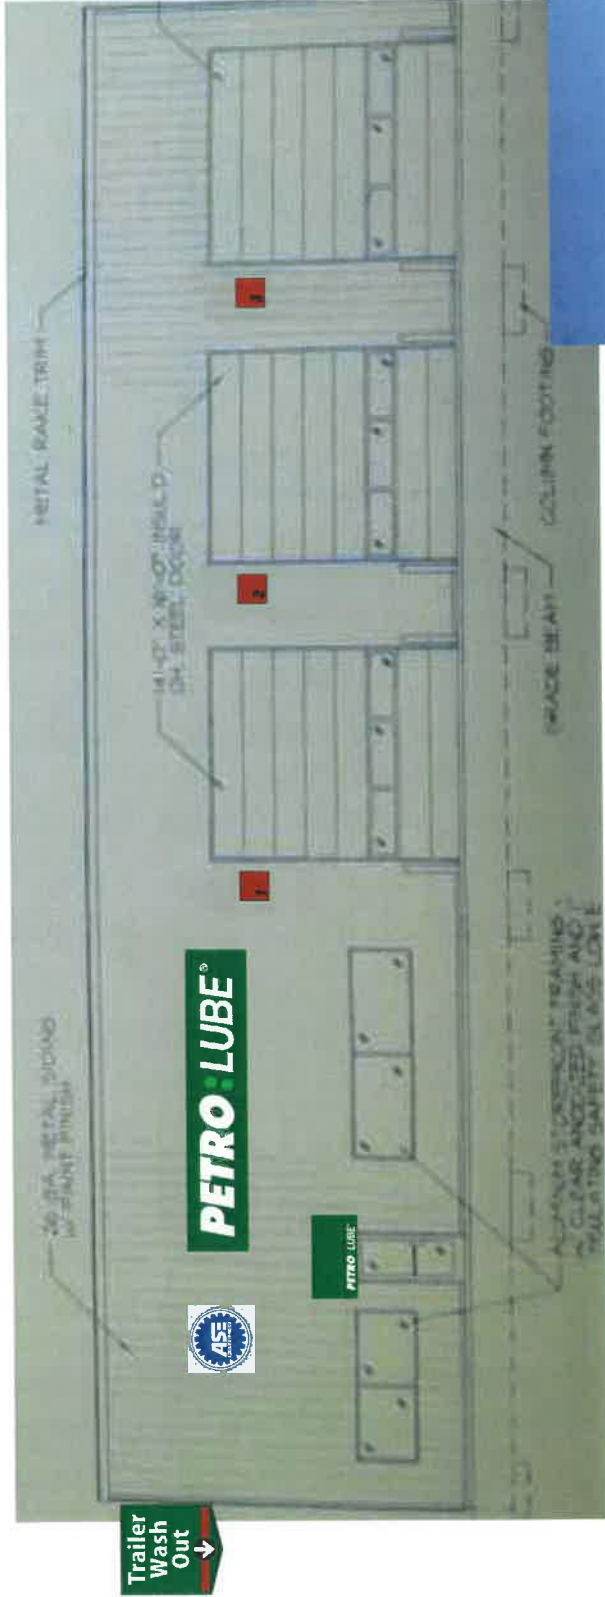

Trailer Wash Out
↓

1 Proposed South Elevation
1/8" = 1'-0"



2 Proposed South Elevation (Photo Image)
NTS



contact: Scott Smith
419-344-5880
scott@scottconsultinginc.com

This artwork is an original trademarked design produced by copyright laws of the United States of America and shall remain the sole property of Scott Consulting Inc. without the written permission of Scott Consulting Inc.


© COPYRIGHT 2014



client: Petro Stopping Center
location: Napoleon, OH

sign type: South Elevation
filename: Petro (Napoleon) 9-29-14 (S)
drawn by / date: CF 10-6-14
revisions: CF 10-23-14 CF 10-24-14 CF 10-29-14

scale: 1/8" = 1'-0"

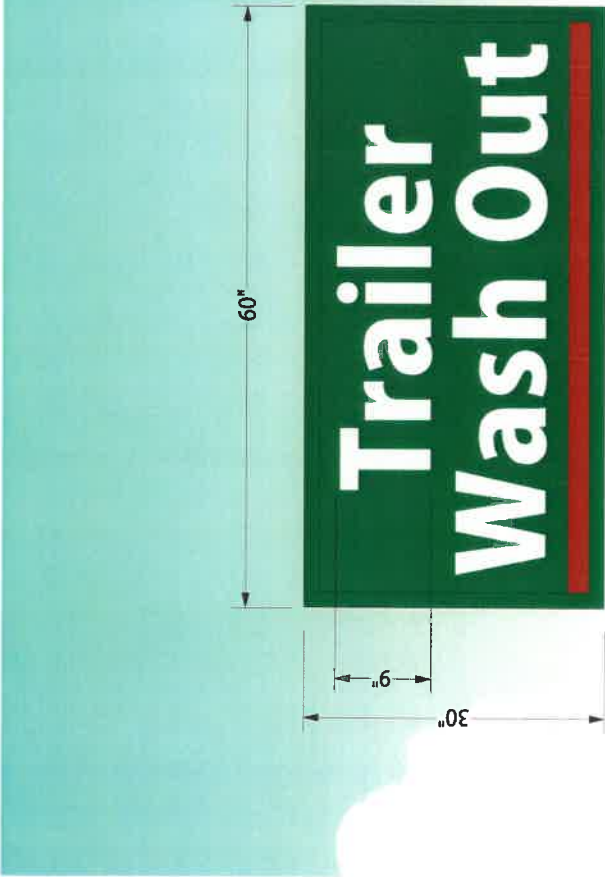

1 Elevation
1" = 1'-0"



2 Proposed Signage
NTS



contact: **Scott Smith**
419-344-6660
scott@scottconsultinginc.com

This work is an original intellectual design produced by copyright owner of the United States of America and shall remain the sole property of Scott Consulting Inc. No part of this design may be reproduced or transmitted in any form or by any means electronic, mechanical, photocopying, recording, or by any information storage and retrieval system without the written permission of Scott Consulting Inc. © COPYRIGHT 2013



client: **Petro Stopping Center**
location: **Napoleon, OH.**

sign type: **S/F Illuminated Cabinet**
filename: **Petro 10-20-14**
drawn by / date: **CF 10-20-14**
revisions: **CF 10-24-14 CF 10-29-14**

scale: 1" = 1'-0"





1 Elevation
Projecting



contact: **Scott Smith**
419-944-6860
scott@scottconsultinginc.com

The artwork is an original intellectual design produced by copyright laws of the United States of America and shall remain the sole property of Scott Consulting Inc. All rights reserved. No part of this artwork may be reproduced, stored in a retrieval system, or transmitted in any form or by any means, without the written permission of Scott Consulting Inc.

© COPYRIGHT 2014



client: **Petro Stopping Center**
location: **Napoleon, OH**

sign type: **Qty. - 1 S/F Illuminated Cabinet**


filename: **Petro (Napoleon) 9-29-14 (5)**

drawn by / date: **CF 10-24-14**

revisions: **CF 10-24-14 CF 10-30-14**

scale: **3/4"=1'-0"**



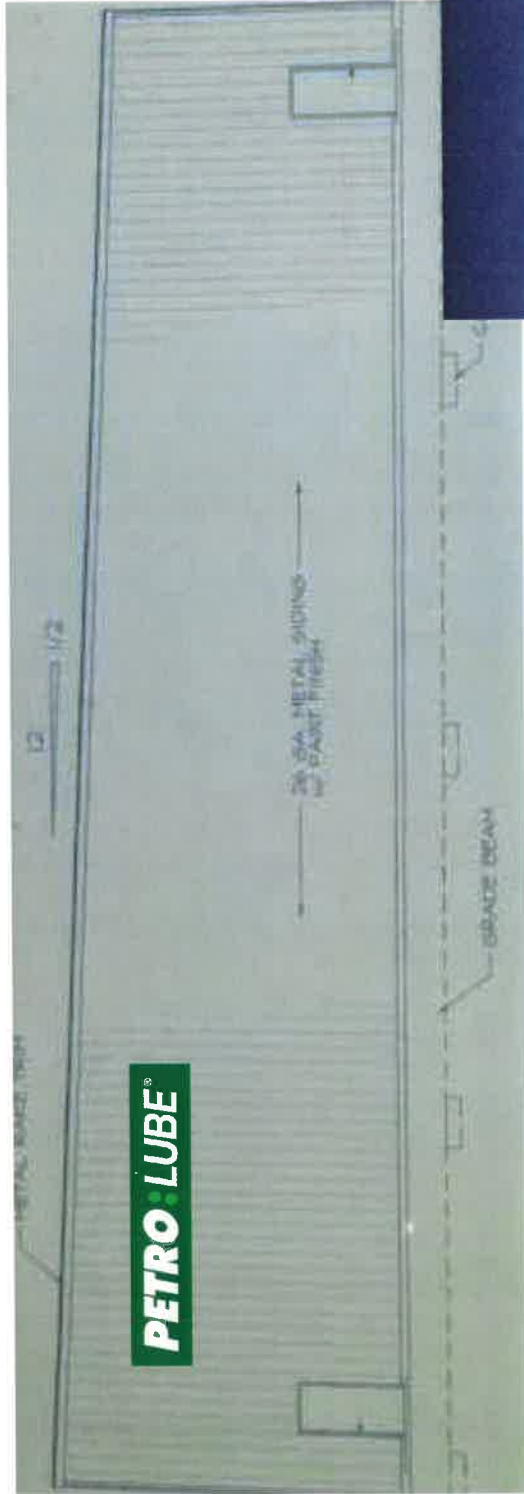

① Proposed East Elevation
1/8" = 1'-0"



② Proposed East Elevation (Photo Image)
NTS



contact: **Scott Smith**
419-944-6660
scott@scottconsultinginc.com

This work is an original copyrighted design protected by copyright laws of the United States and other countries. All rights reserved. No part of this work may be reproduced or transmitted in any form or by any means, electronic or mechanical, including photocopying, recording, or by any information storage and retrieval system, without the written permission of Scott Consulting Inc.

© COPYRIGHT 2014



client: **Petro Stopping Center**
location: **Napoleon, OH**

sign type: **East Elevation**
filename: **Petro (Napoleon) 9-29-14 (S)**
drawn by / date: **CF 10-30-14**
revisions:

scale: 1/8" = 1'-0"