



# City of Napoleon, Ohio

## Zoning Department

255 West Riverview Avenue, P.O. Box 151

Napoleon, OH 43545

Mark B. Spiess, Senior Engineering Technician / Zoning Administrator

Telephone: (419) 592-4010 Fax: (419) 599-8393

www.napoleonohio.com

### COMMERCIAL PERMIT

Issued Date: November 20, 2018

Expiration Date: November 20, 2019

Permit Number: P-18-206

Job Location: 900 American Rd

Owner: Mike Adams  
900 American Rd  
Napoleon, OH 43545

Contractor: Borstelman Graphics  
419-592-5619

Zone: C-4 Planned Commercial

Set Backs: Principle Building

Front: None Rear: None Side: None

Comments:  
3' x 10' Face Sign

Permit Type: Sign

Fee: \$59.56

Status: Paid

Amount Due: \$0.00

Mark B. Spiess  
Sr. Eng. Tech / Zoning Admin.



CITY OF NAPOLEON  
 BUILDING & ZONING DEPARTMENT  
 255 W. Riverview Avenue, PO Box 151, Napoleon, OH 43545  
 Phone: 419-592-4010 - Fax: 419-599-8393

P. 8206

APPLICATION FOR SIGN PERMIT

LOCATION OF PROPERTY: Petro - 900 American Road

OWNER NAME: Mike ADAMS PHONE: 419-599-3835

OWNER ADDRESS: 900 AMERICAN RD Napoleon, OH 43545

CONTRACTOR NAME: Borstlewan Graphics PHONE: 419-592-5619

IS CONTRACTOR REGISTERED WITH THE CITY OF NAPOLEON?  YES  NO

SIGN INFORMATION

TYPE:  POST  WALL  GROUND  AWNING

DIMENSIONS: 3' x 10' FACE / 6<sup>4</sup> MODULES / 3' x 12.75' RAILWAY LETTERS = TOTAL S.F. 79.5  
change (2)

\*\* PLEASE INCLUDE ANY AND ALL SITE PLANS AND PLANS OF ABOVE SIGNS.

FEES:

\$35.00 BASE UP TO 50 S.F. OF SIGN, PLUS \$0.20 PER ADDITIONAL S.F., NOT TO EXCEED \$150.00 (100-3100-46610)

\$5.00 FLAT FEE FOR TEMPORARY SIGNS, TEMPORARY SPECIAL EVENT SIGNS, AND PORTABLE SIGNS OTHER THAN THOSE EXEMPT FROM FEE. (SEE BELOW)


NO FEE REQUIRED FOR TEMPORARY AND EASILY REMOVABLE 1<sup>ST</sup> AMENDMENT SIGNS, OR SIGNS RELATED TO RELIGIOUS OR CHARTIABLE CAUSES OR EVENTS.

ESTIMATED CONSTRUCTION COST \$ 4000<sup>00</sup>

APPLICANT SIGNATURE [Signature]

DATE 10/17/18


Batch \_\_\_\_\_ Check \_\_\_\_\_ Date \_\_\_\_\_

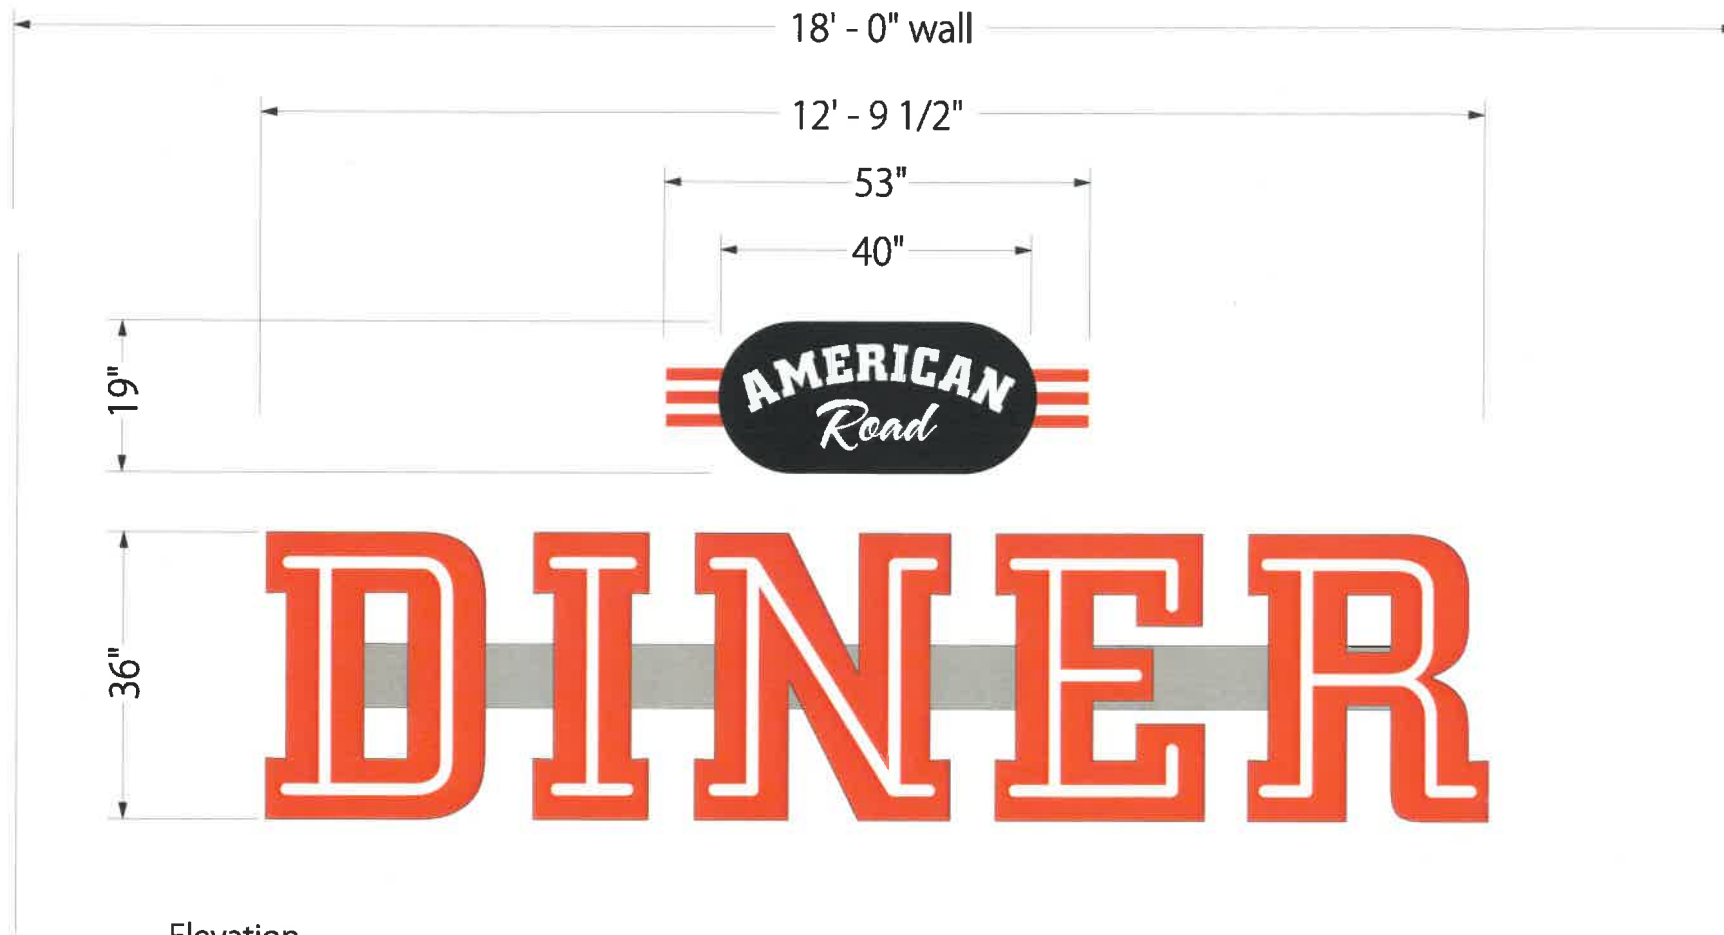

① Elevation  
Illuminated Letters

Illuminated Capsule  
1 1/2" x 3" aluminum channels

Illuminated Letters

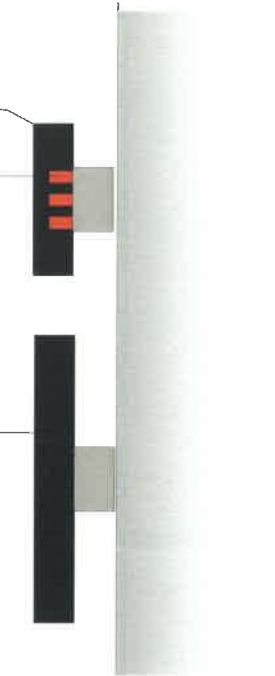

② End View  
Illuminated Letters



③ Proposed Signage  
NTS



contact: **Scott Smith**  
419-344-5660  
scott@scottconsultinginc.com

This artwork is an original unpublished design protected by copyright laws of the United States of America and shall remain the sole property of Scott Consulting Inc. Prior to sale or paid design fees, artwork contained herein cannot be used or reproduced without the written permission of Scott Consulting Inc.



client: **AMERICAN Road DINER**

location: Napoleon, OH

sign type: Illuminated Letters / Capsule


filename: The Diner 6-28-18

drawn by / date: TB 6-28-18

revisions: TB 7-2-18 TB 8-27-18

scale: 1/2" = 1'-0"



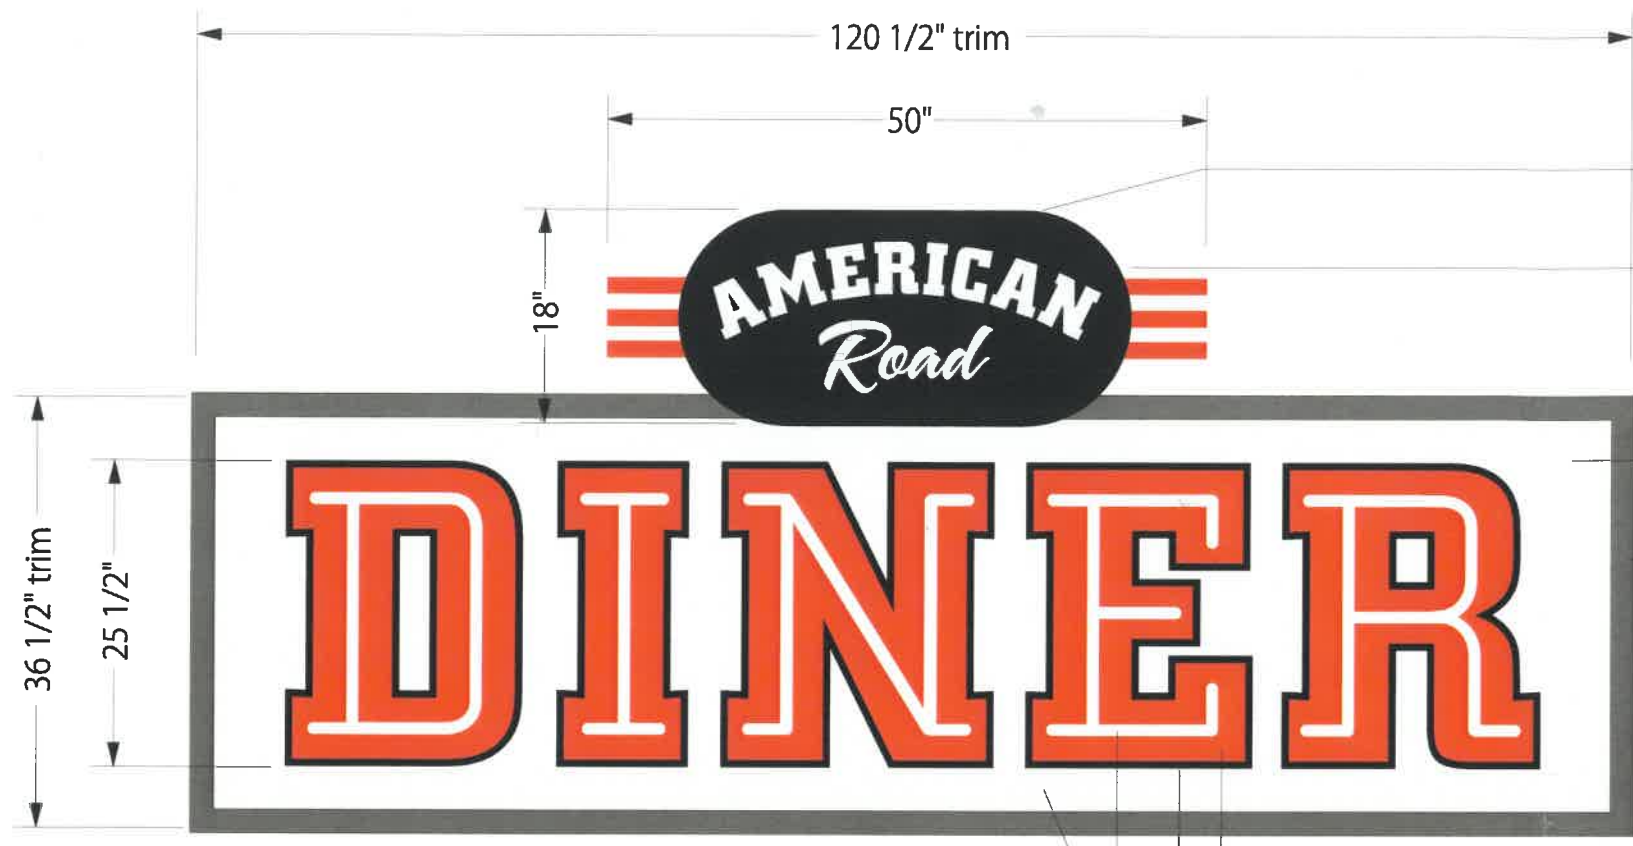

- 12" deep Illuminated Capsule
- 1 3/8" x 3" aluminum channels
- Face replacement w/ vinyl graphics
- Exstg. 10" deep cabinet

1 Elevation  
Face Replacement

- 3M 3630-33 Red vinyl
- Black vinyl
- White



3 Proposed Signage  
NTS



contact: **Scott Smith**  
419-344-5660  
scott@scottconsultinginc.com

This artwork is an original unpublished design protected by copyright laws of the United States of America and shall remain the sole property of Scott Consulting Inc. Prior to sale or paid design fees, artwork contained herein cannot be used or reproduced without the written permission of Scott Consulting Inc.

client:   
**DINER**

location: Napoleon, OH



sign type: Qty.-1 Face Replacement / Illuminated Capsule

filename: The Diner 6-28-18

drawn by / date: TB 6-29-18

revisions: TB 7-2-18 TB 7-12-18 TB 8-23-18 TB 8-27-18

scale: 3/4" = 1'-0"

