




FRONT ELEVATION  
1/4" = 1'

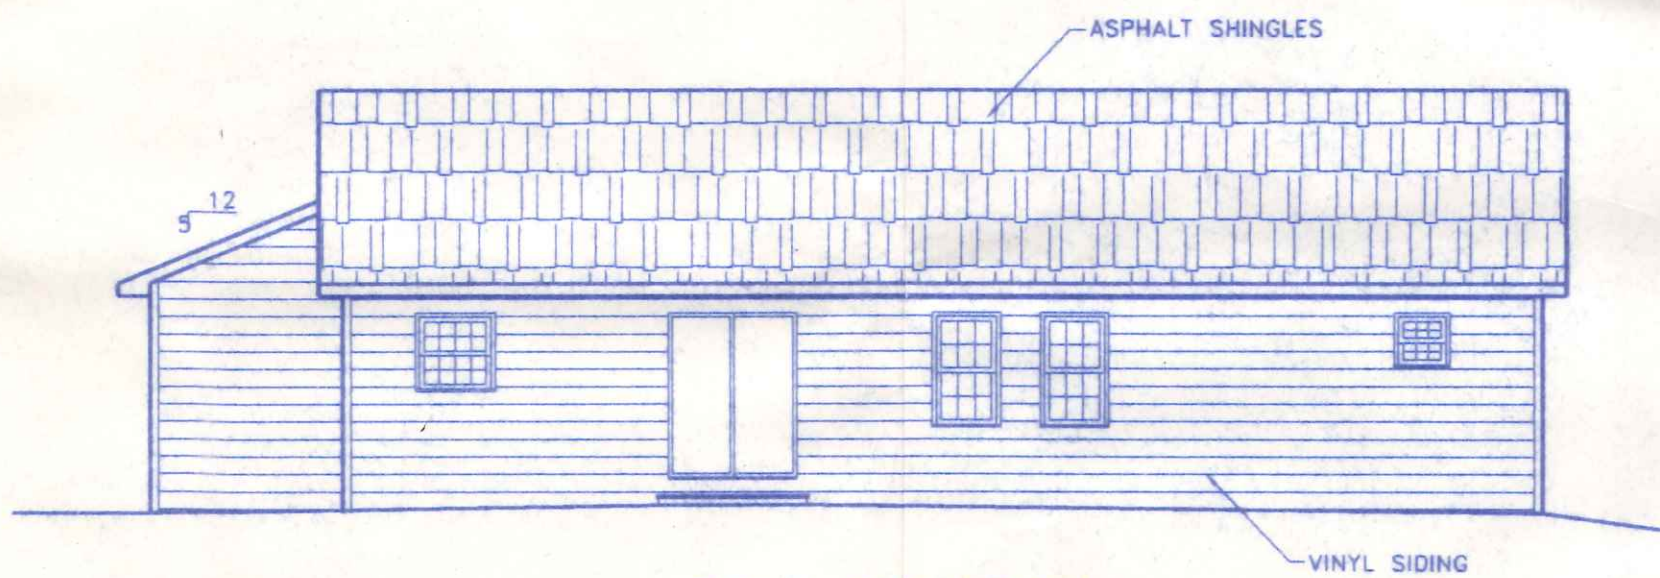

REAR ELEVATION  
1/8" = 1'

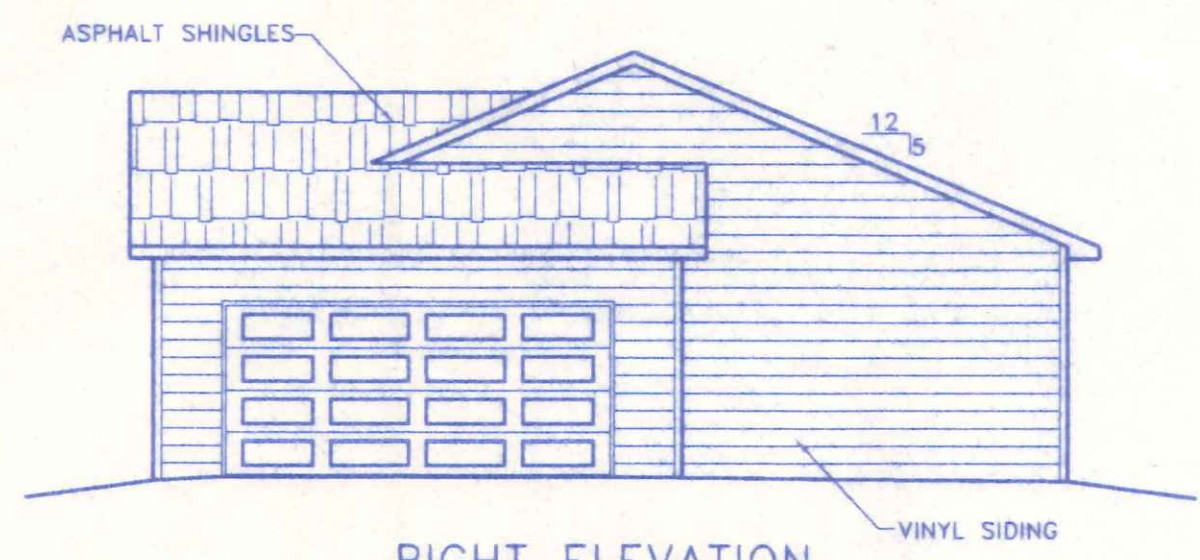

RIGHT ELEVATION  
1/8" = 1'

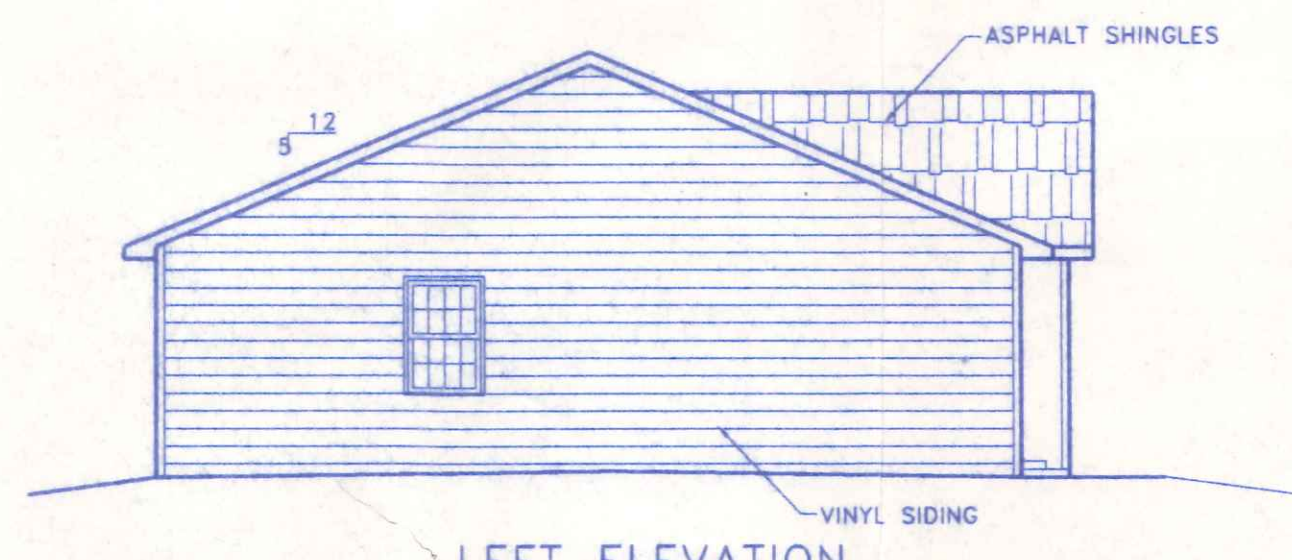


LEFT ELEVATION  
1/8" = 1'

654  
99200

Lot 21  
75500

	<b>BECK CONSTRUCTION CO</b> COUNTY ROAD M 419/592-8307 NAPOLEON, OHIO	
	DIRECTORY: F:\BECK\CUSTOM FILE NAME: TUSSNGR	DRAWN BY: R.L.B. REVISED:
TUSSINGER RESIDENCE, PLAN 291		SCALE: NOTED DATE: DEC. 1996
EXTERIOR ELEVATIONS 654 Appan		DRAWING NUMBER: 1 OF 3



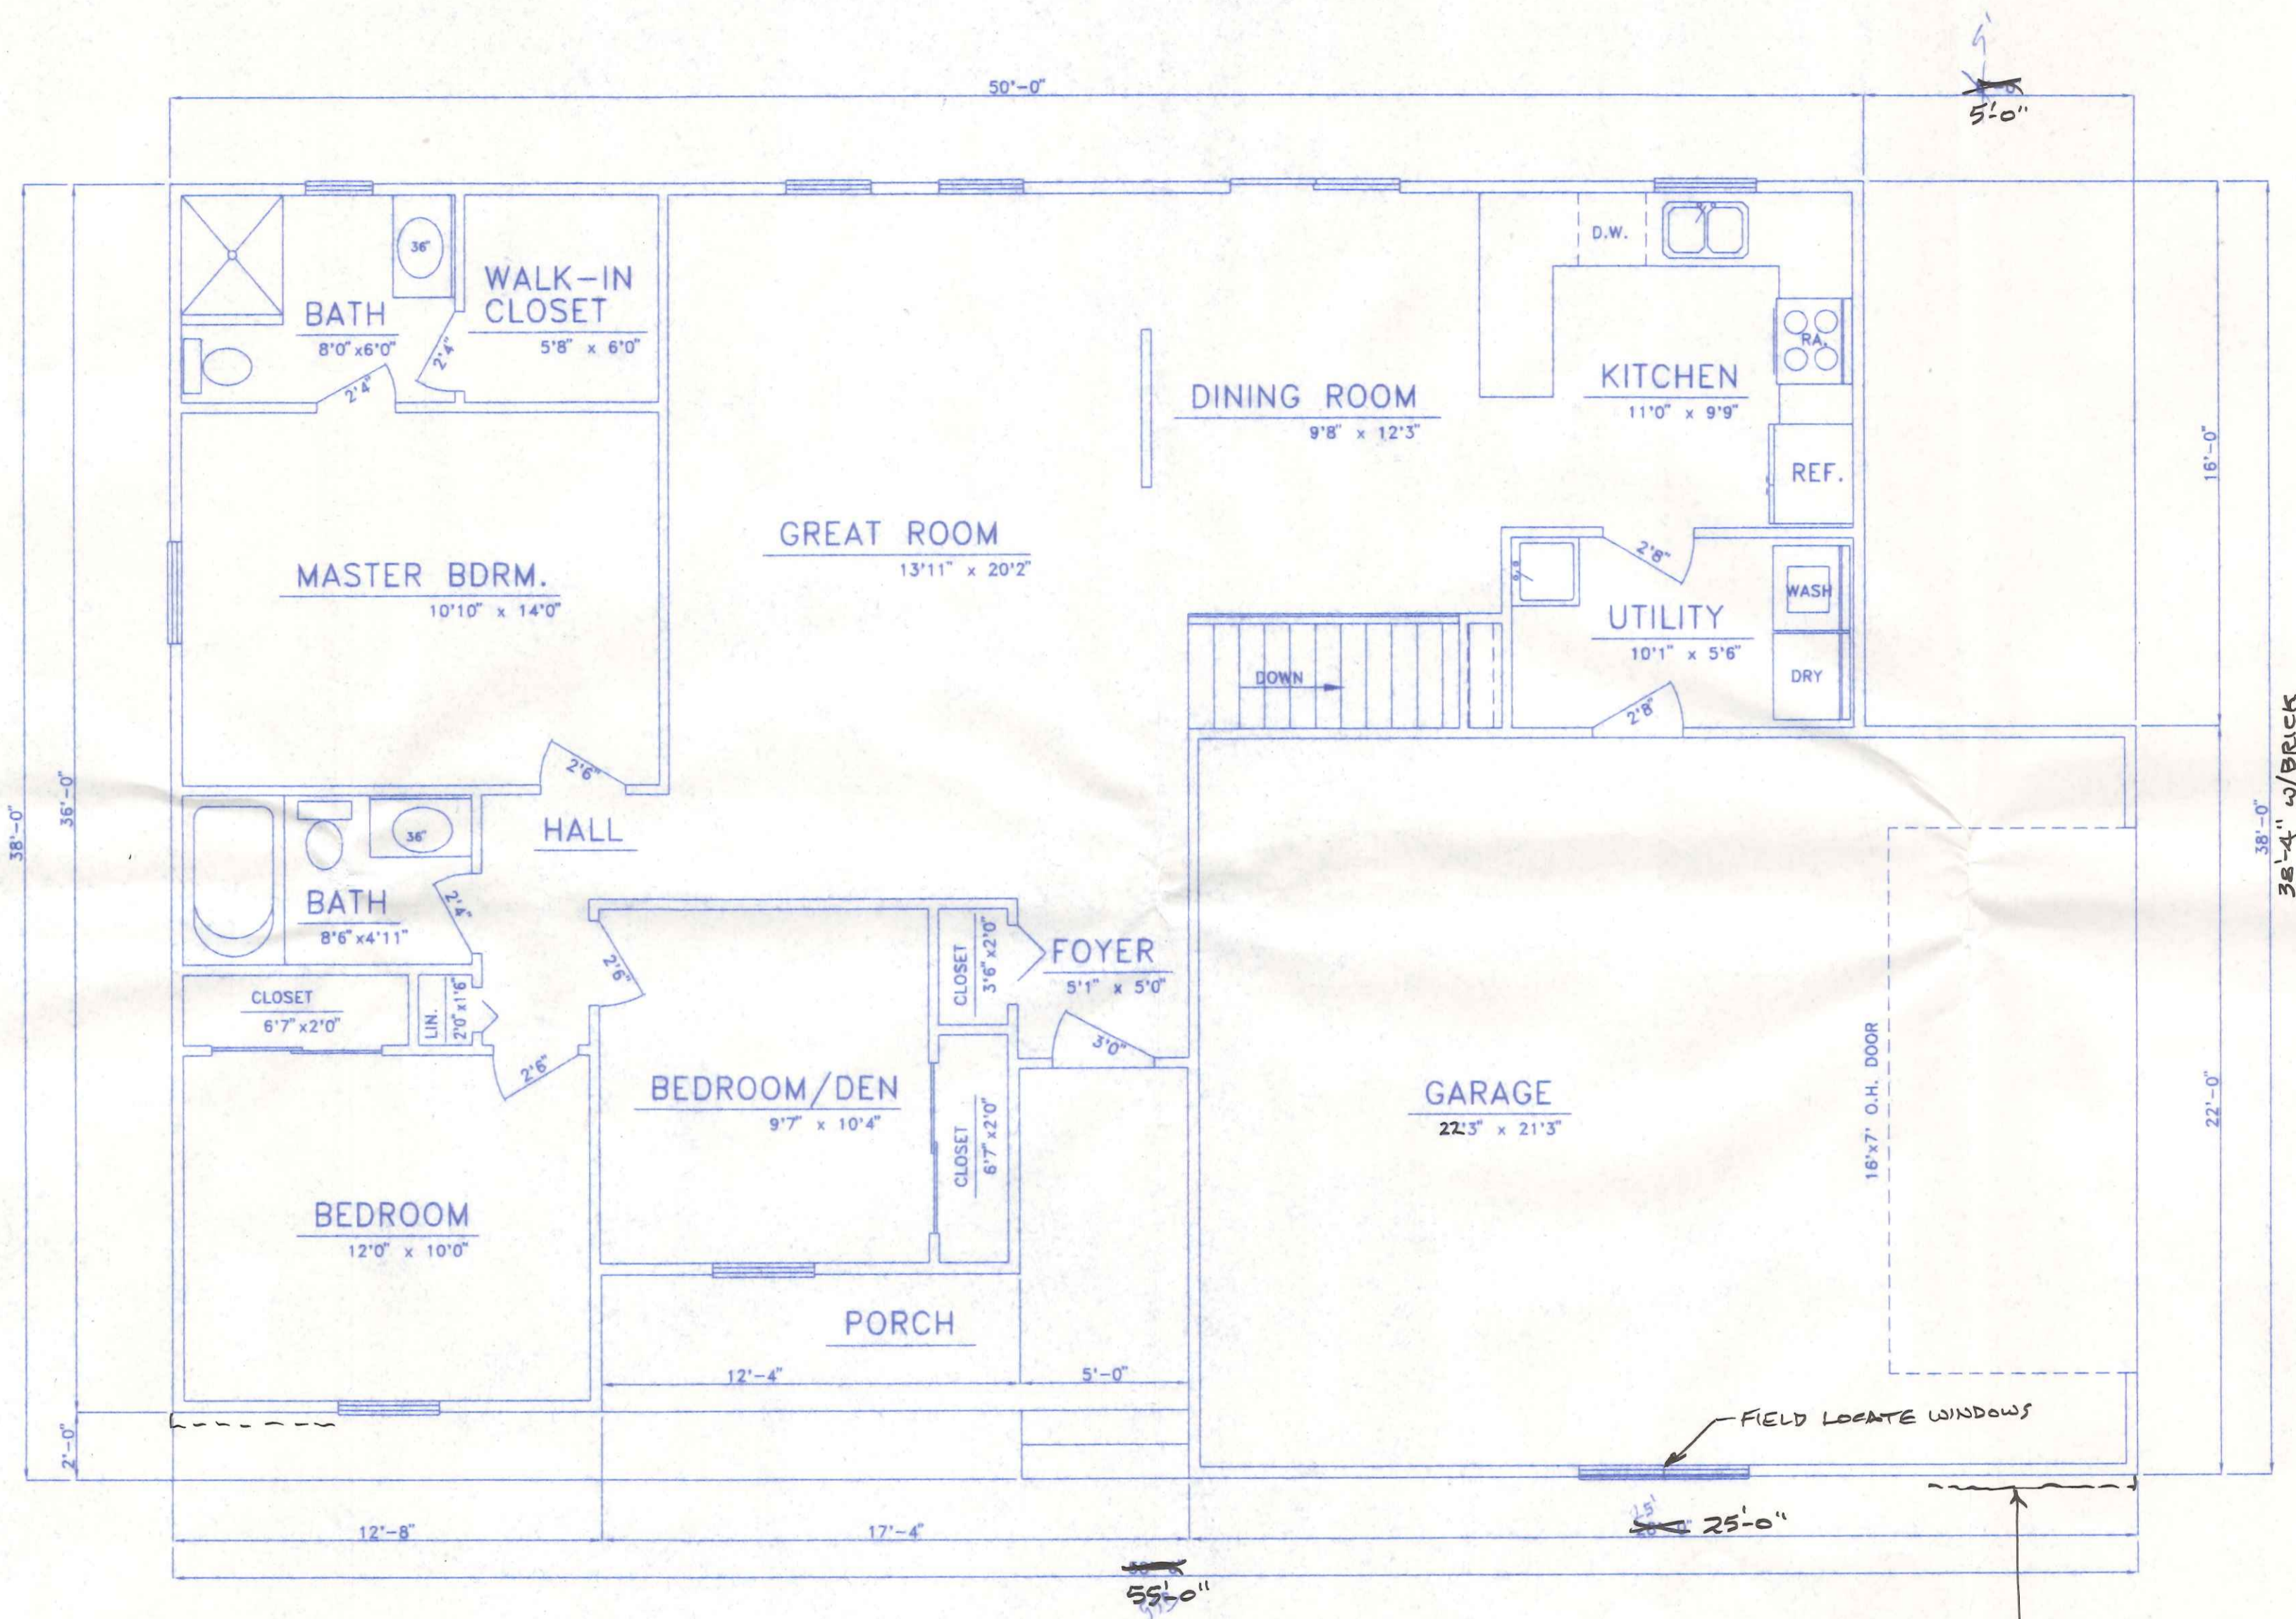


36'-4" w/BRICK

ADD BRICK  
SEE FUND. PLAN

**AREAS**


LIVING	- 1302.00 SQ.FT.
PORCH	- 99.00 SQ.FT.
GARAGE	- 615 SQ.FT.

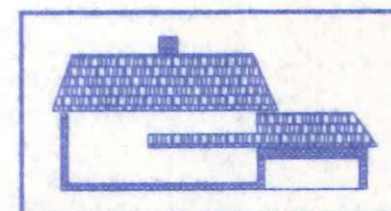


**BECK CONSTRUCTION CO**  
 COUNTY ROAD M 419/592-8307 NAPOLEON, OHIO  
 DIRECTORY: F:\BECK\CUSTOM DRAWN BY: R.L.B.  
 FILE NAME: TUSS-FLR REVISED:


**TUSSINGER RESIDENCE, PLAN 291**  
 SCALE: 1/4" = 1'  
 DATE: DEC. 1996  
**FLOOR PLAN**  
 DRAWING NUMBER:  
 2 OF 3



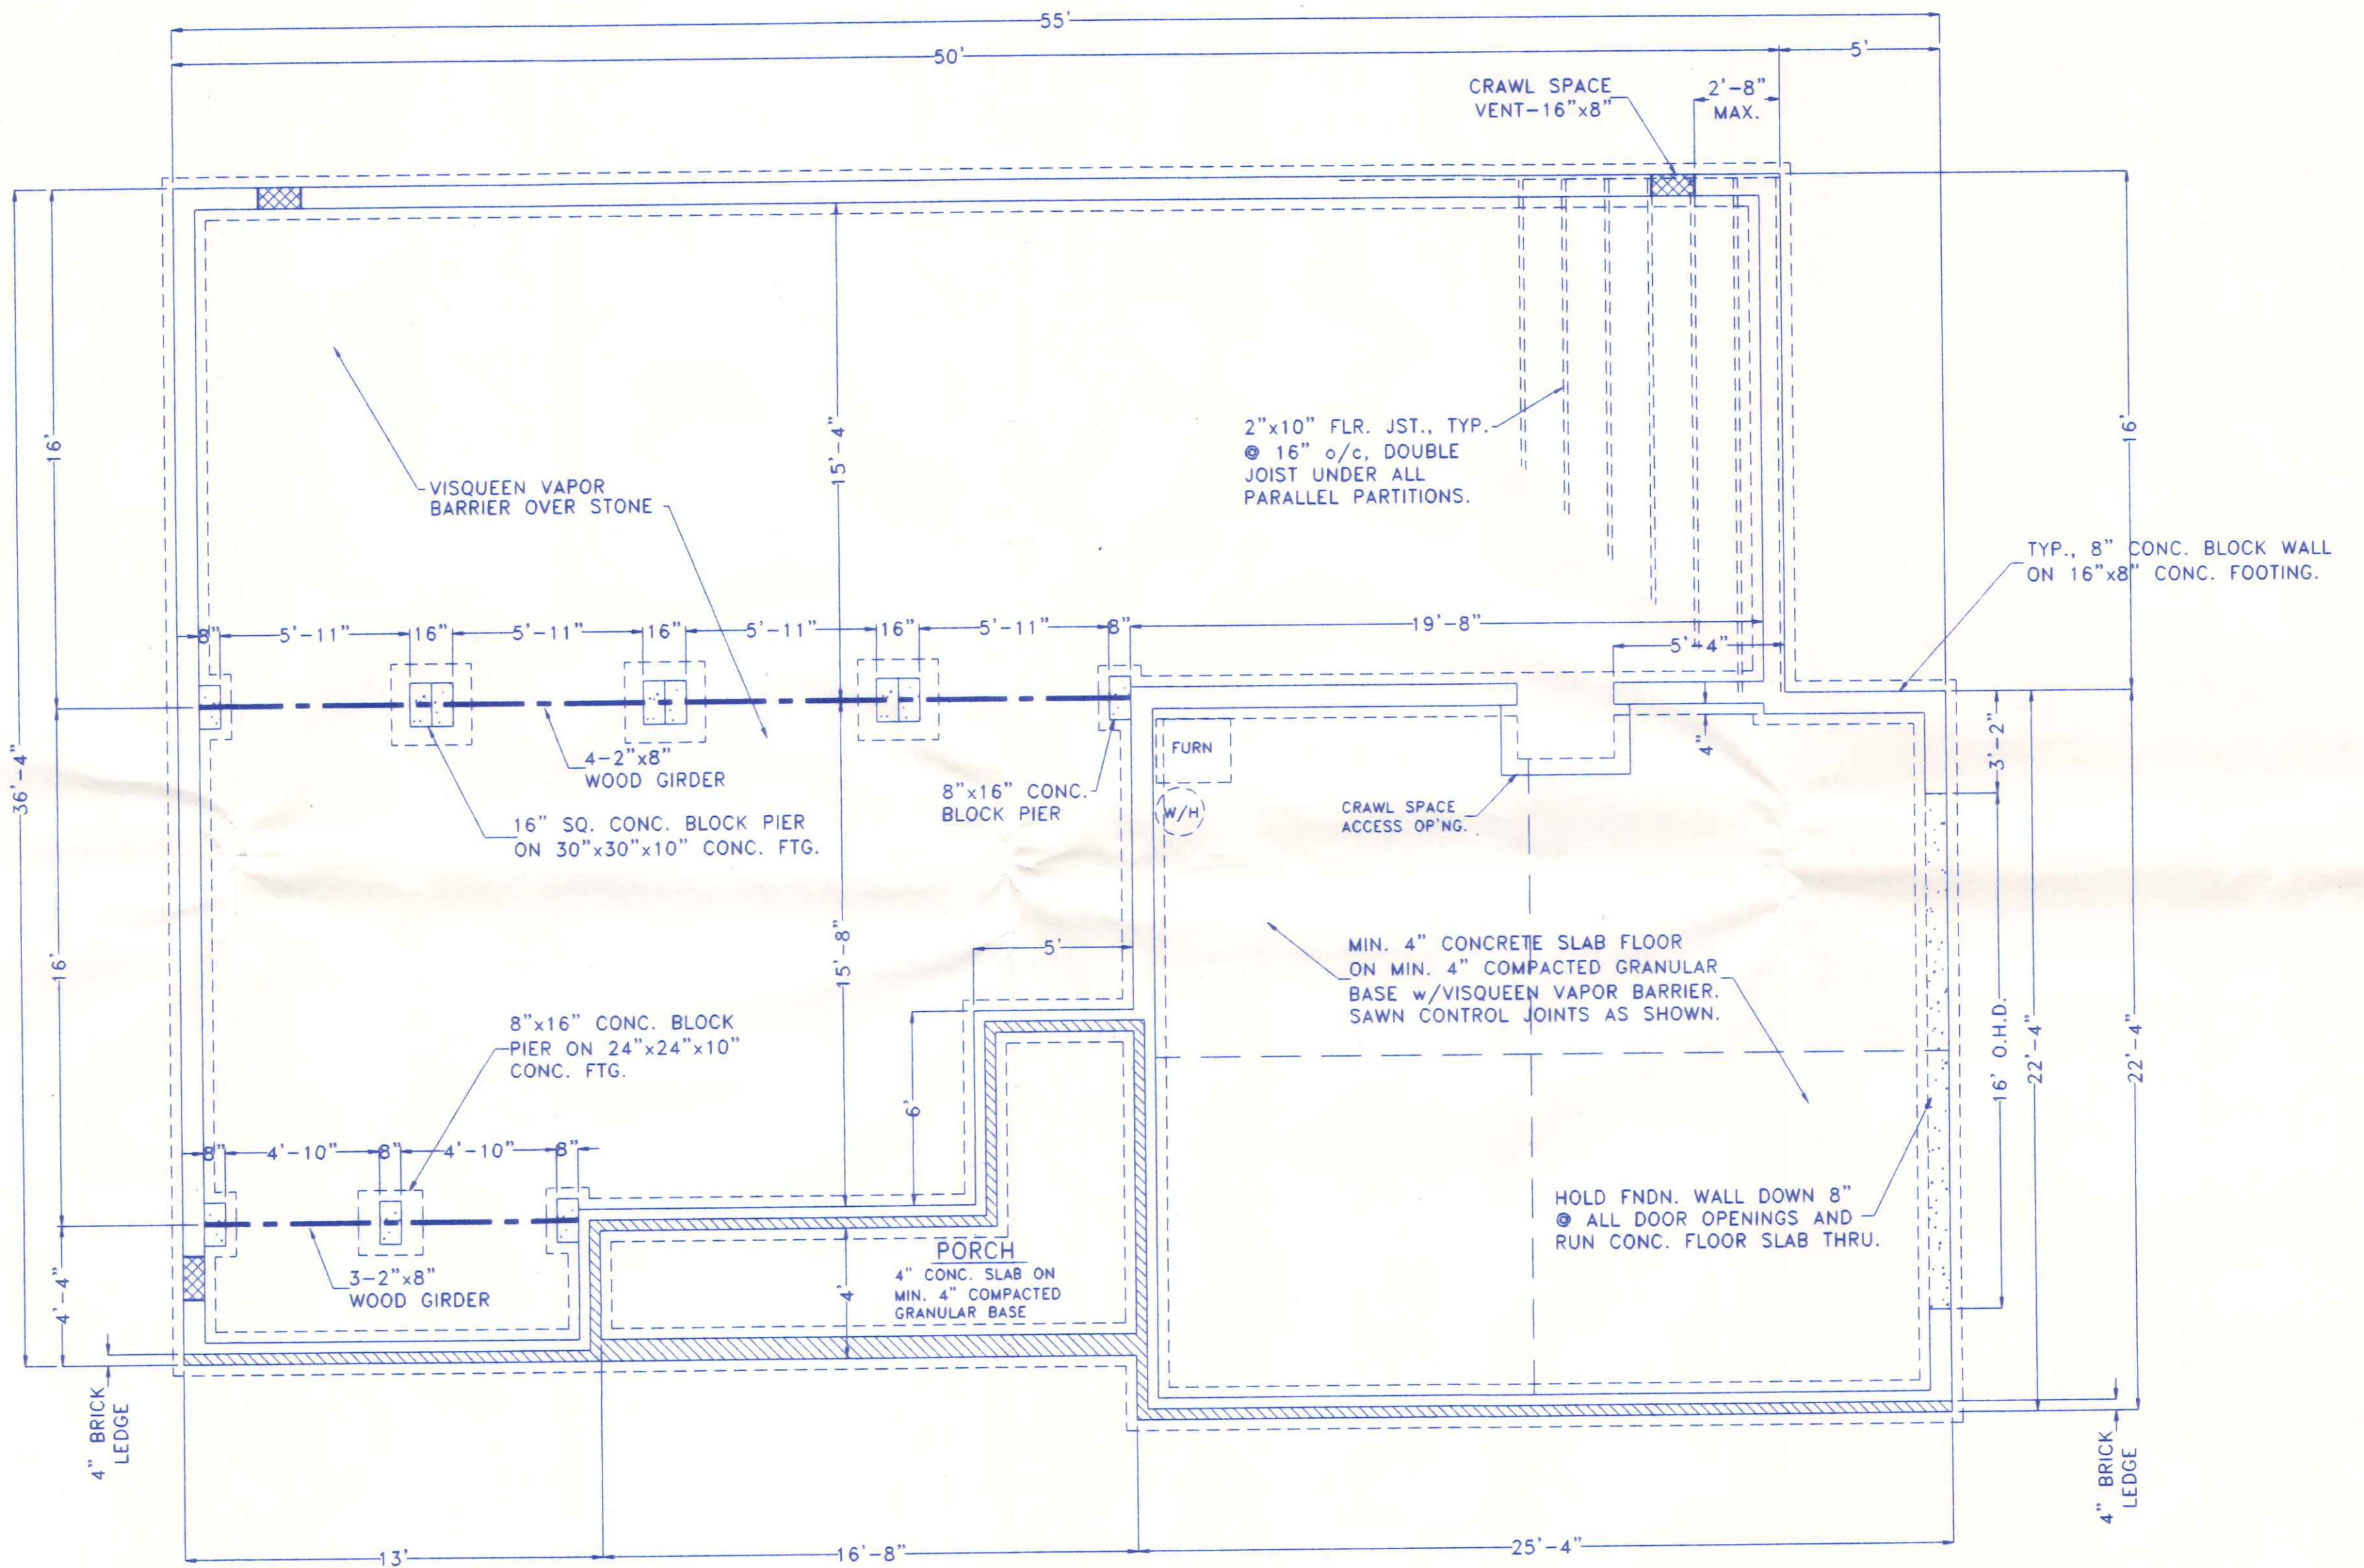

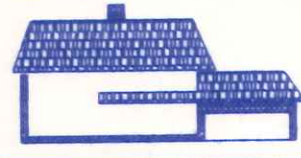
	<b>BECK CONSTRUCTION CO</b> COUNTY ROAD M 419/592-8307 NAPOLEON, OHIO	
	DIRECTORY: C:\ND\BECK\SPEC\ FILE NAME: 291	DRAWN BY: R.D.S. REVISED: SCALE: 1/4"=1'-0" DATE: MAY, 1999 DRAWING NUMBER: 3 of 3
<b>PLAN NO. 291</b>		
<b>FOUNDATION PLAN</b>		



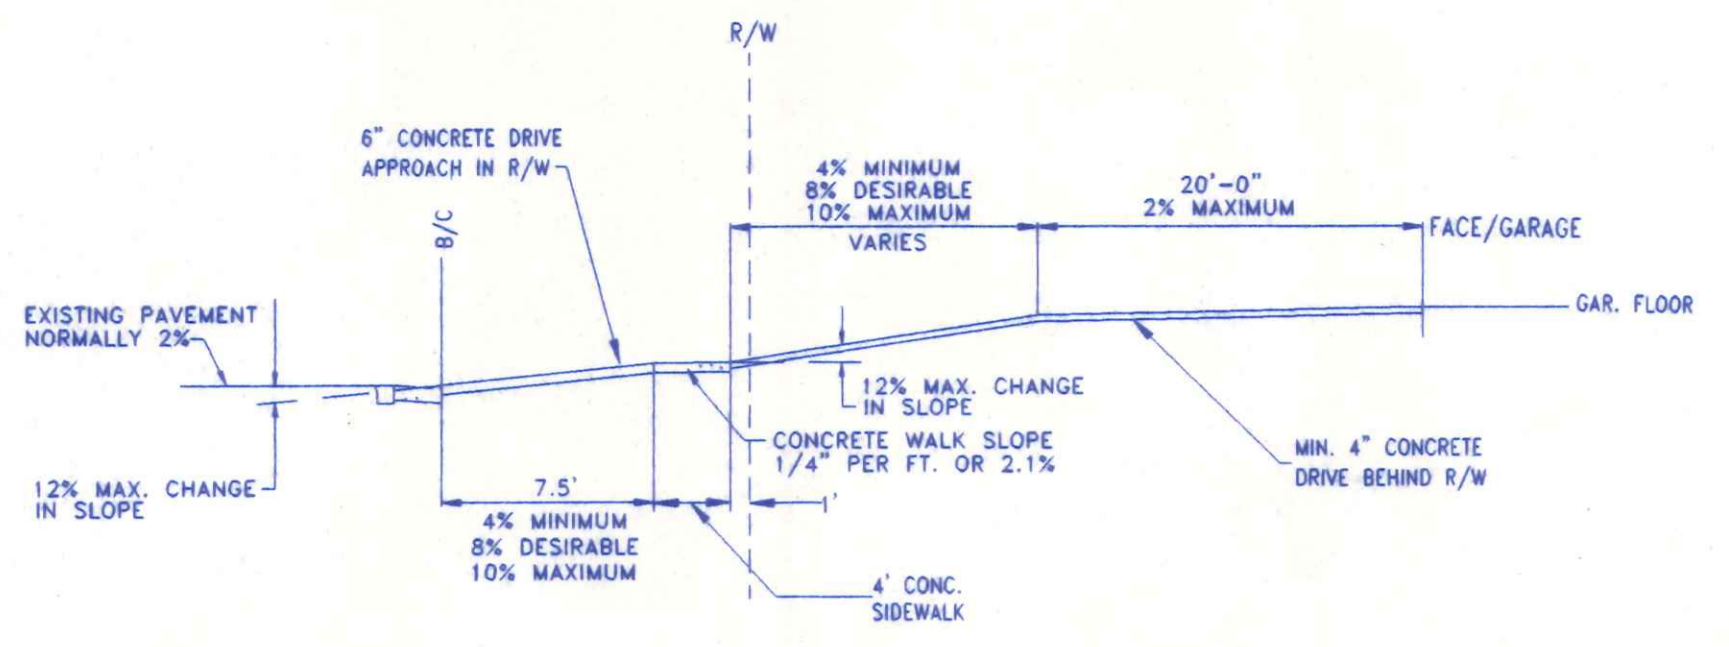

DRIVE APPROACH & GARAGE ELEVATION DETAIL



PROJECT LOCATION

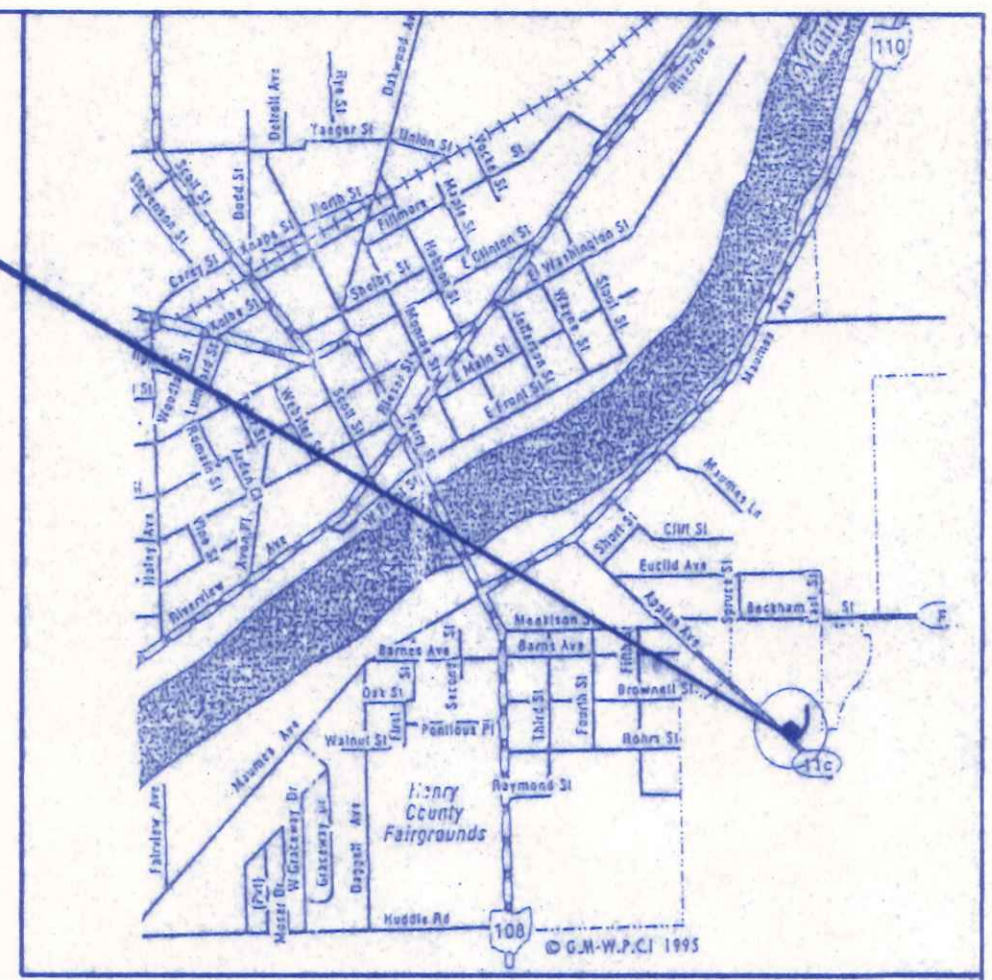

LOCATION MAP




OHIO UTILITIES PROTECTION SERVICE  
 The underground utilities shown hereon are only approximate. Some of the utilities were located by field observation, where possible, and the remaining utilities were derived from various records. Exact locations must be determined by the UTILITY COMPANIES. For exact locations, telephone the Ohio Utilities Protection Service (O.U.P.S.) toll free at 1-800-362-2764. (Telephone 2 working days before any digging.)

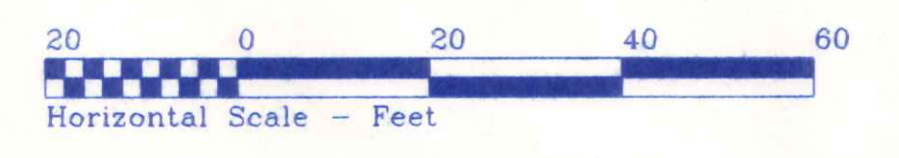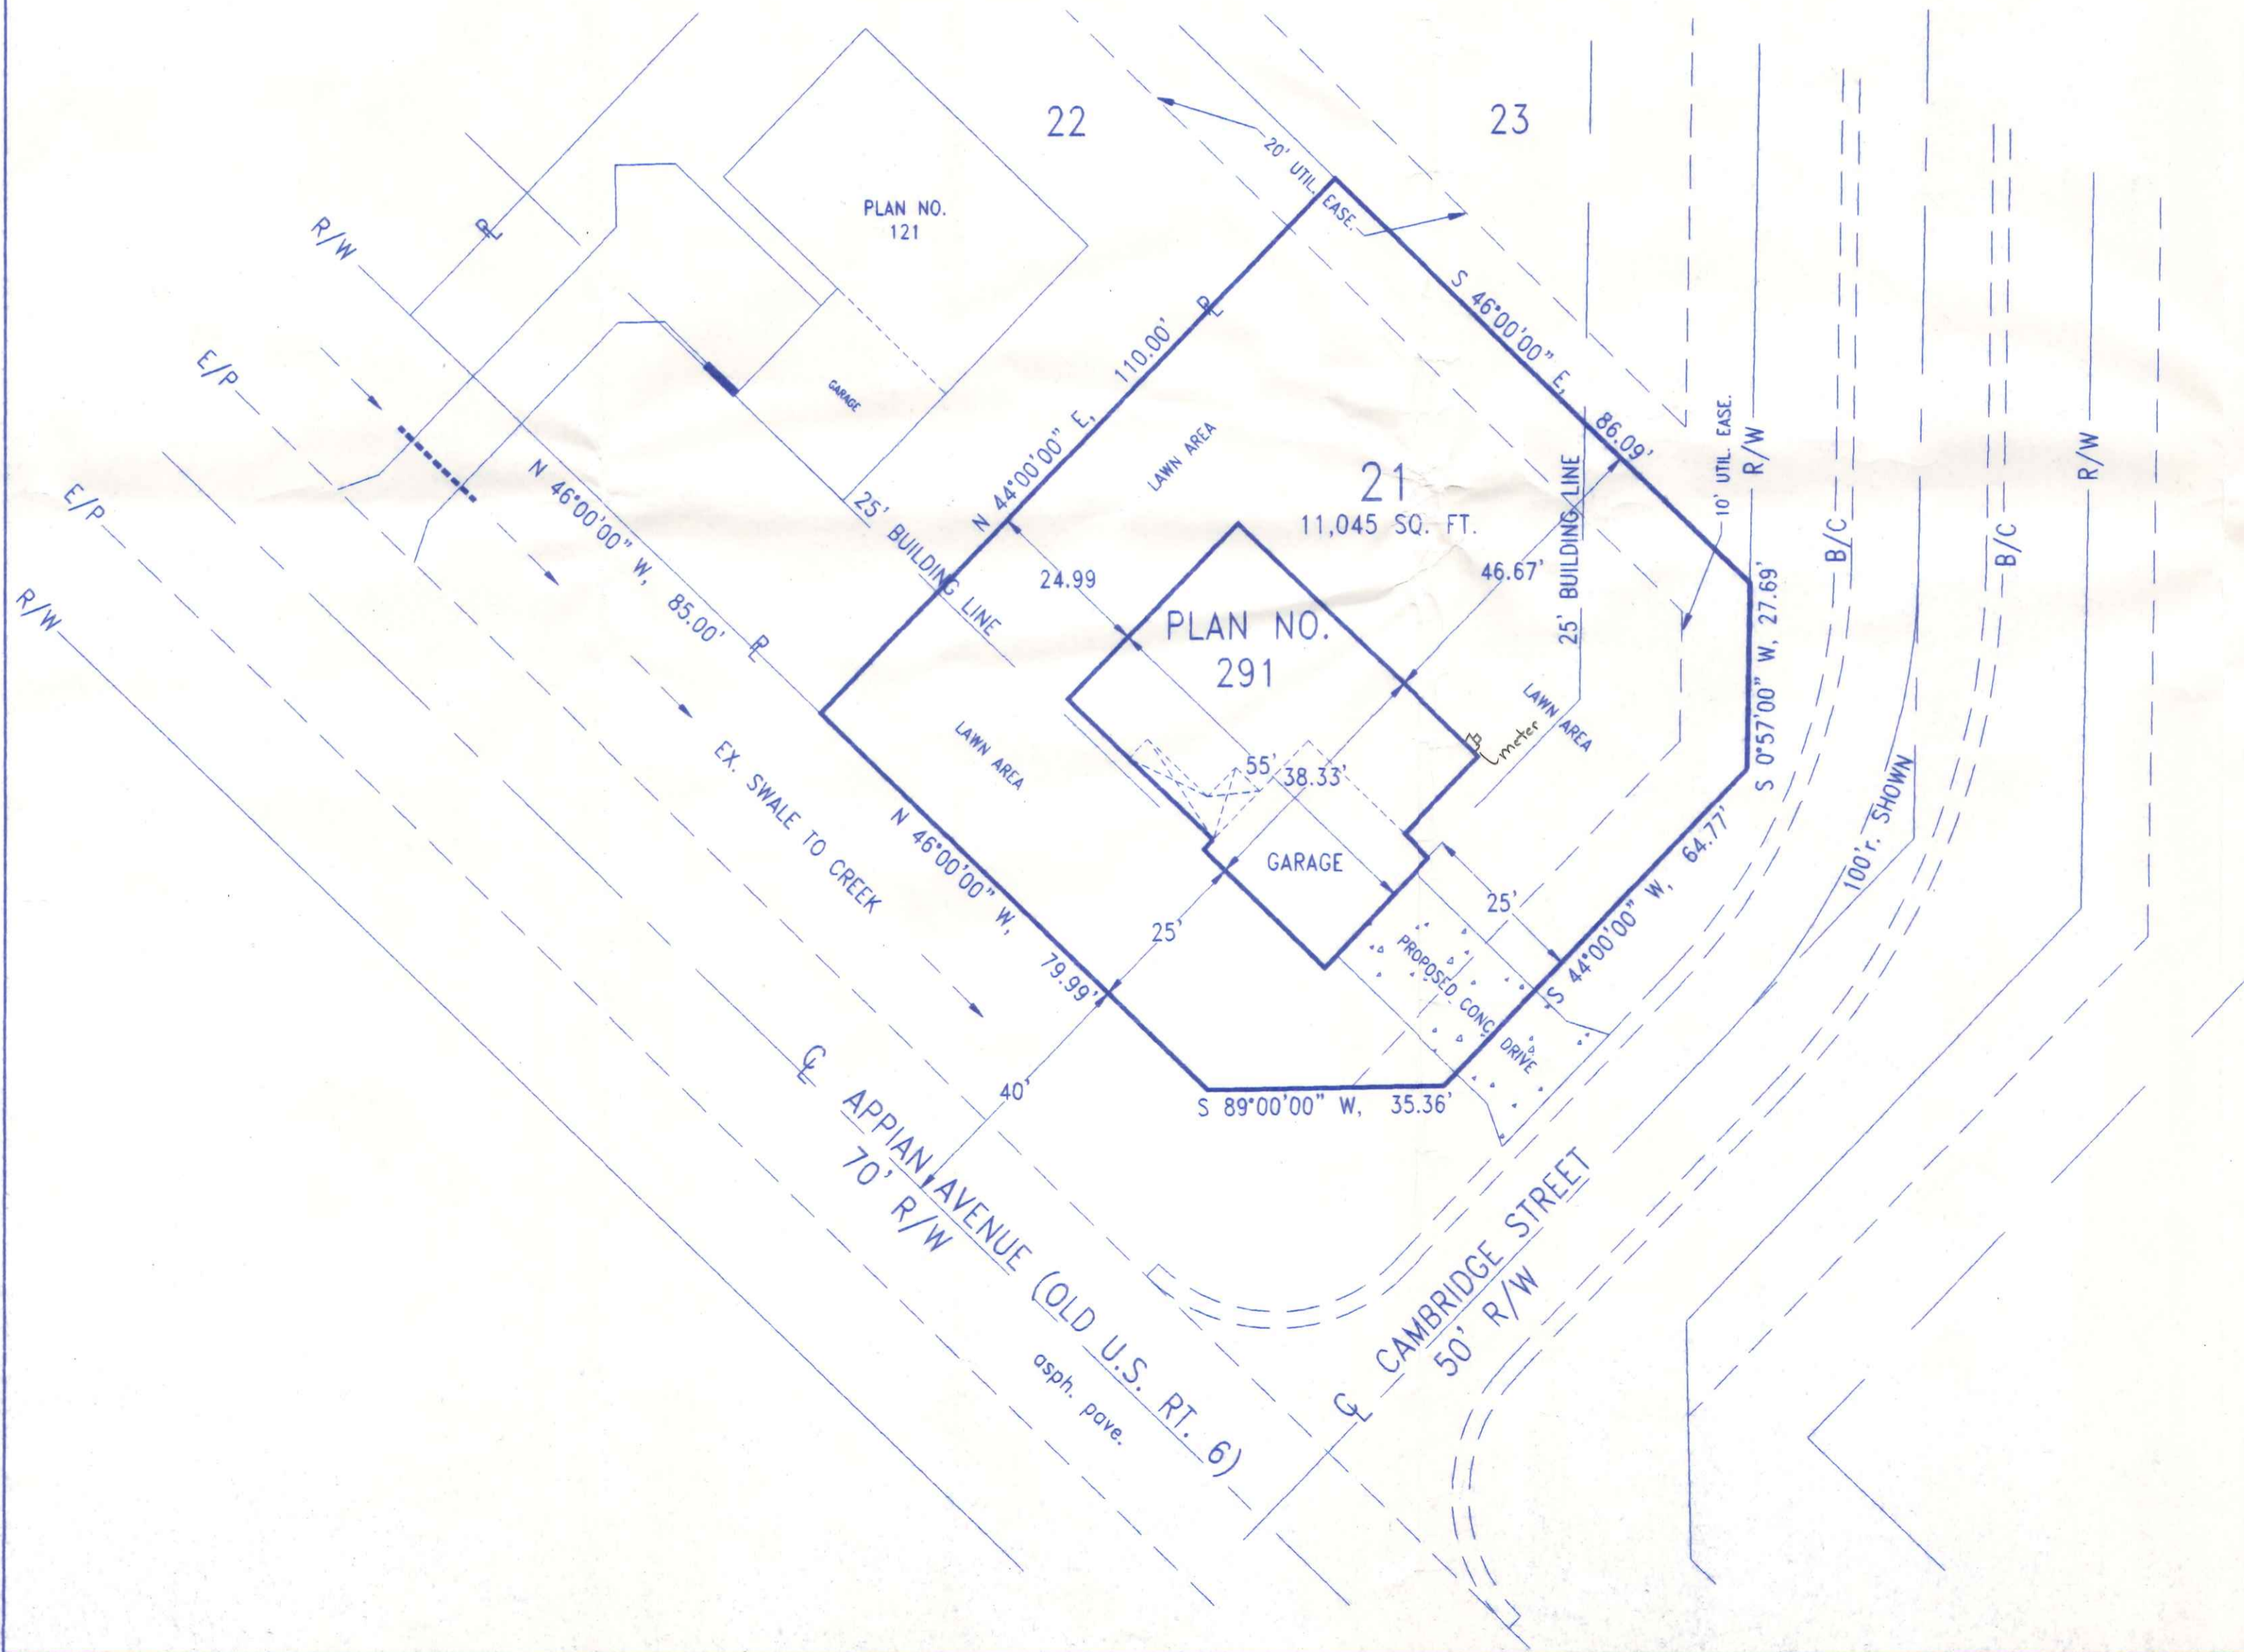

SITE LOCATION PLAN  
 FOR  
**LOT NO. 21**  
 PICKETT FENCES SUBDIVISION  
 CITY OF NAPOLEON, NAPOLEON TWP.  
 HENRY COUNTY, OHIO

	<b>BECK CONSTRUCTION CO</b>	
	COUNTY ROAD M 419/592-8307 NAPOLEON, OHIO	DIRECTORY: C:\BECK\PICKETT\FENCES
FILE NAME: LOTS 42-19	REVISIONS:	SCALE: 1" = 20'
LOT 21, PICKETT FENCES	DATE: DECEMBER 1997	DRAWING NUMBER:
SITE PLAN		S - 1



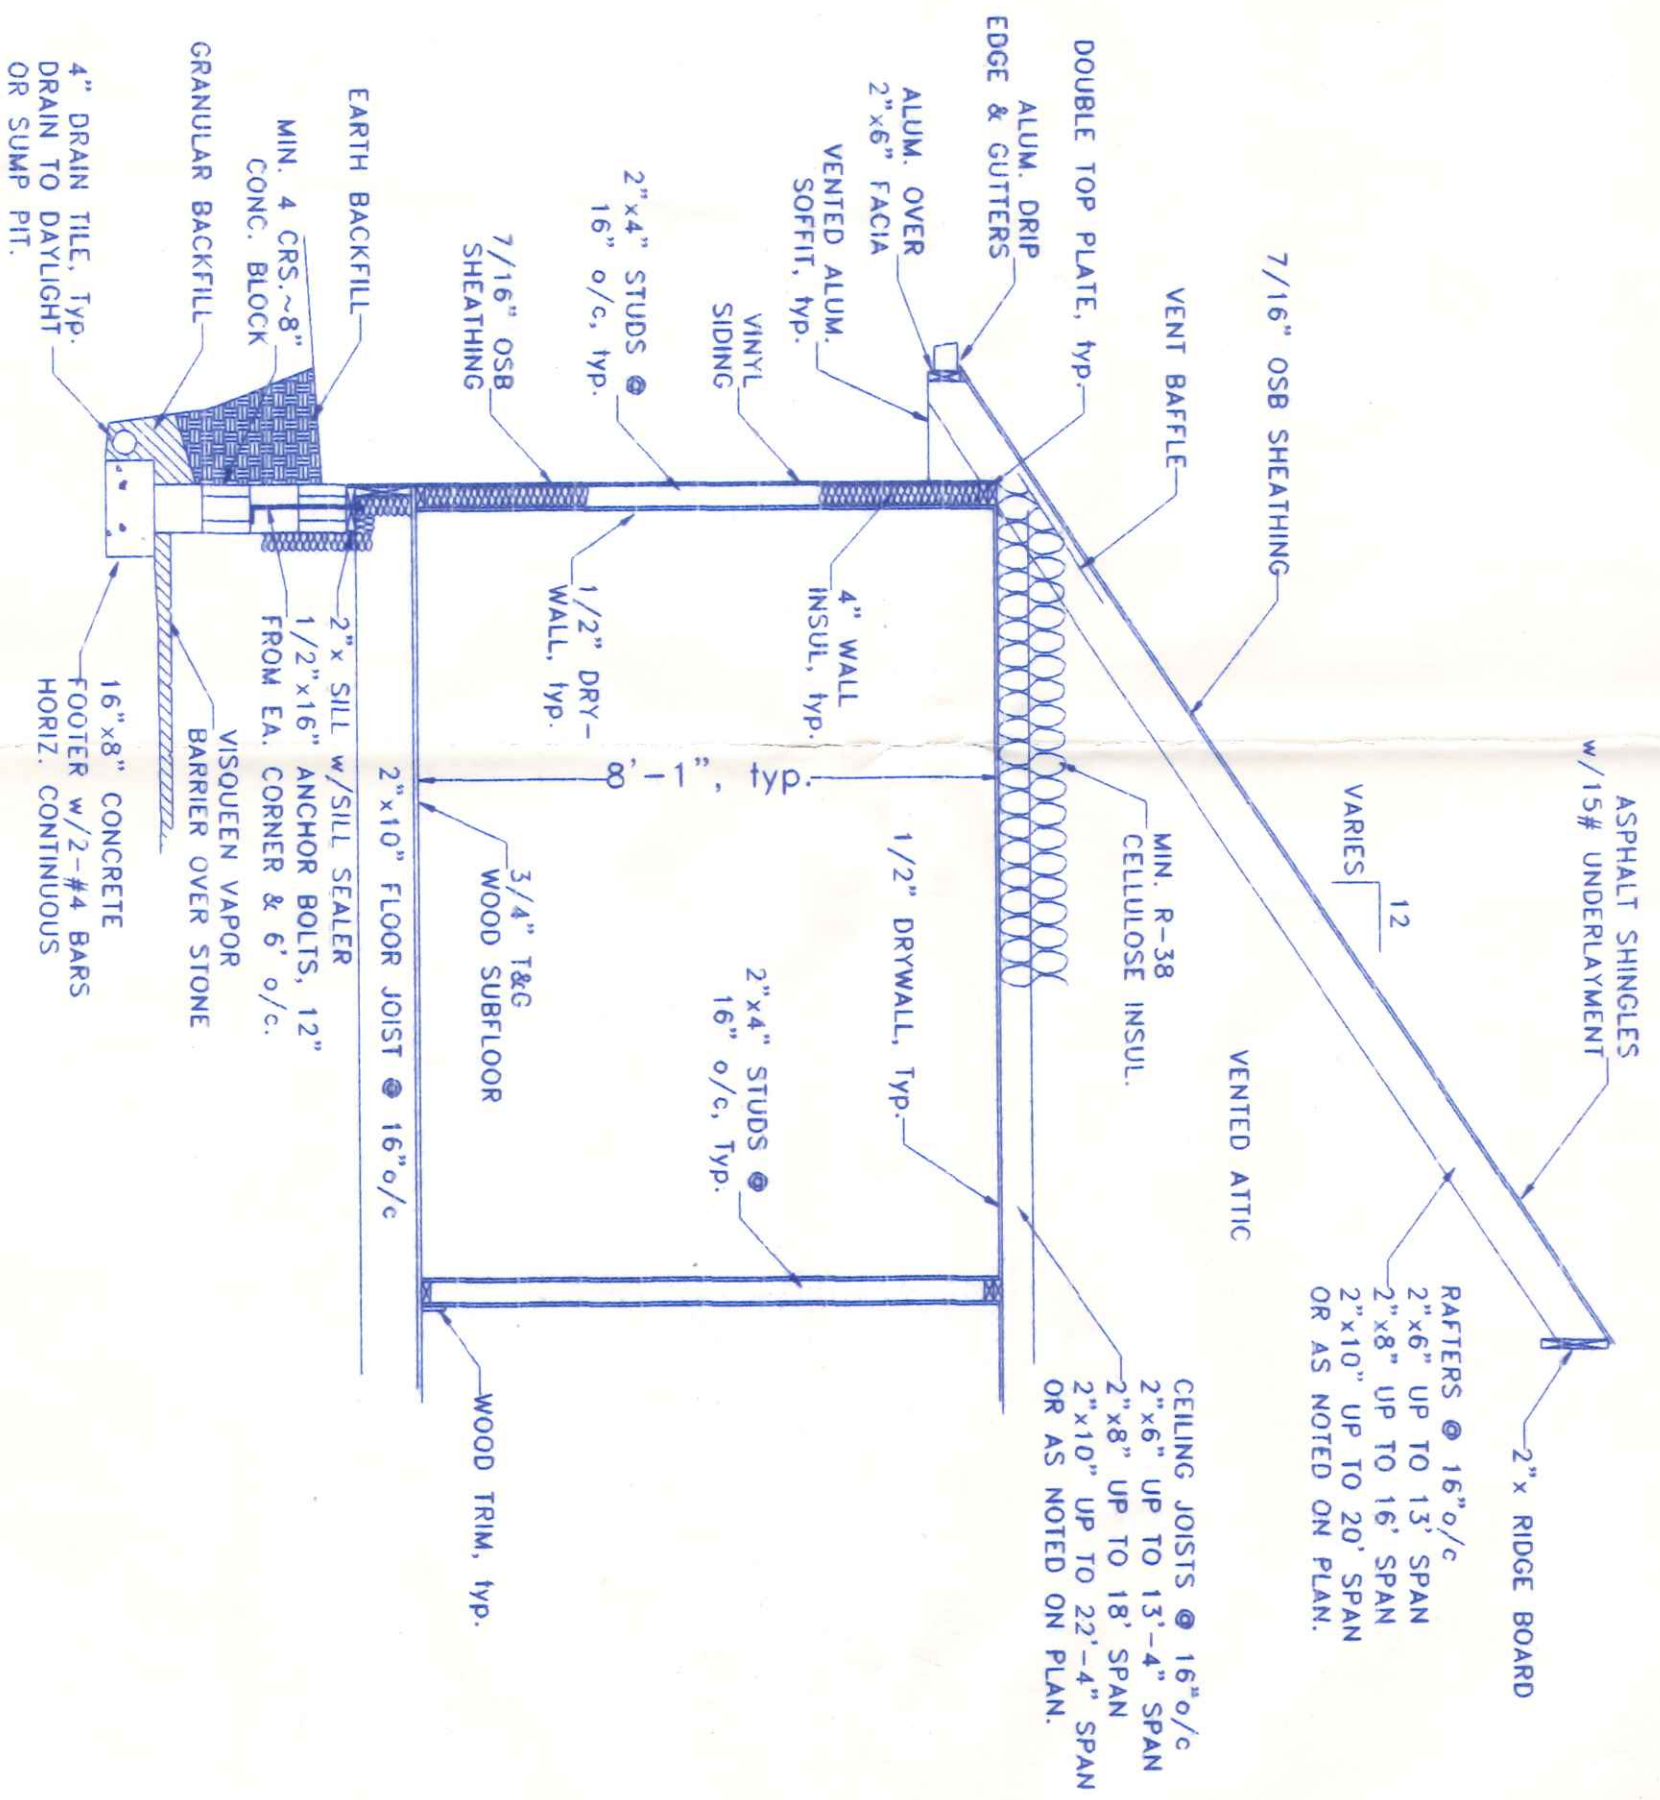

TYPICAL CROSS SECTION  
3/8" = 1'-0"