


DRIVE APPROACH & GARAGE ELEVATION DETAIL



PROJECT LOCATION

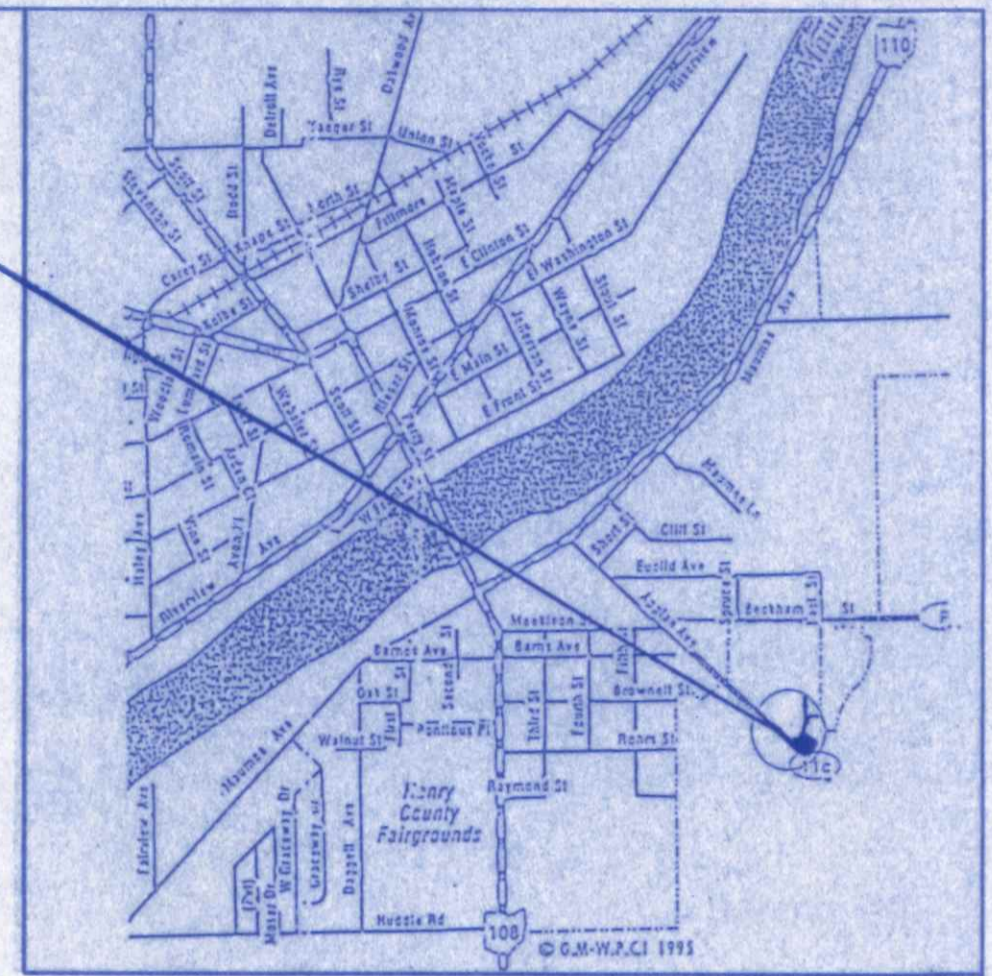

LOCATION MAP



OHIO UTILITIES PROTECTION SERVICE  
 The underground utilities shown hereon are only approximate. Some of the utilities were located by field observation, where possible, and the remaining utilities were derived from various records. Exact locations must be determined by the UTILITY COMPANIES. For exact locations, telephone the Ohio Utilities Protection Service (O.U.P.S.) toll free at 1-800-362-2764. (Telephone 2 working days before any digging.)

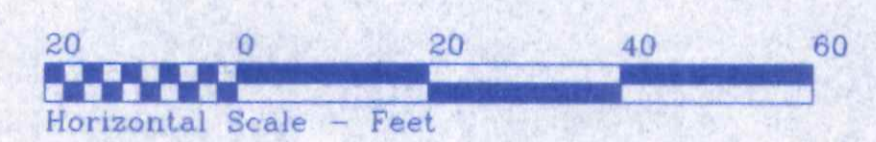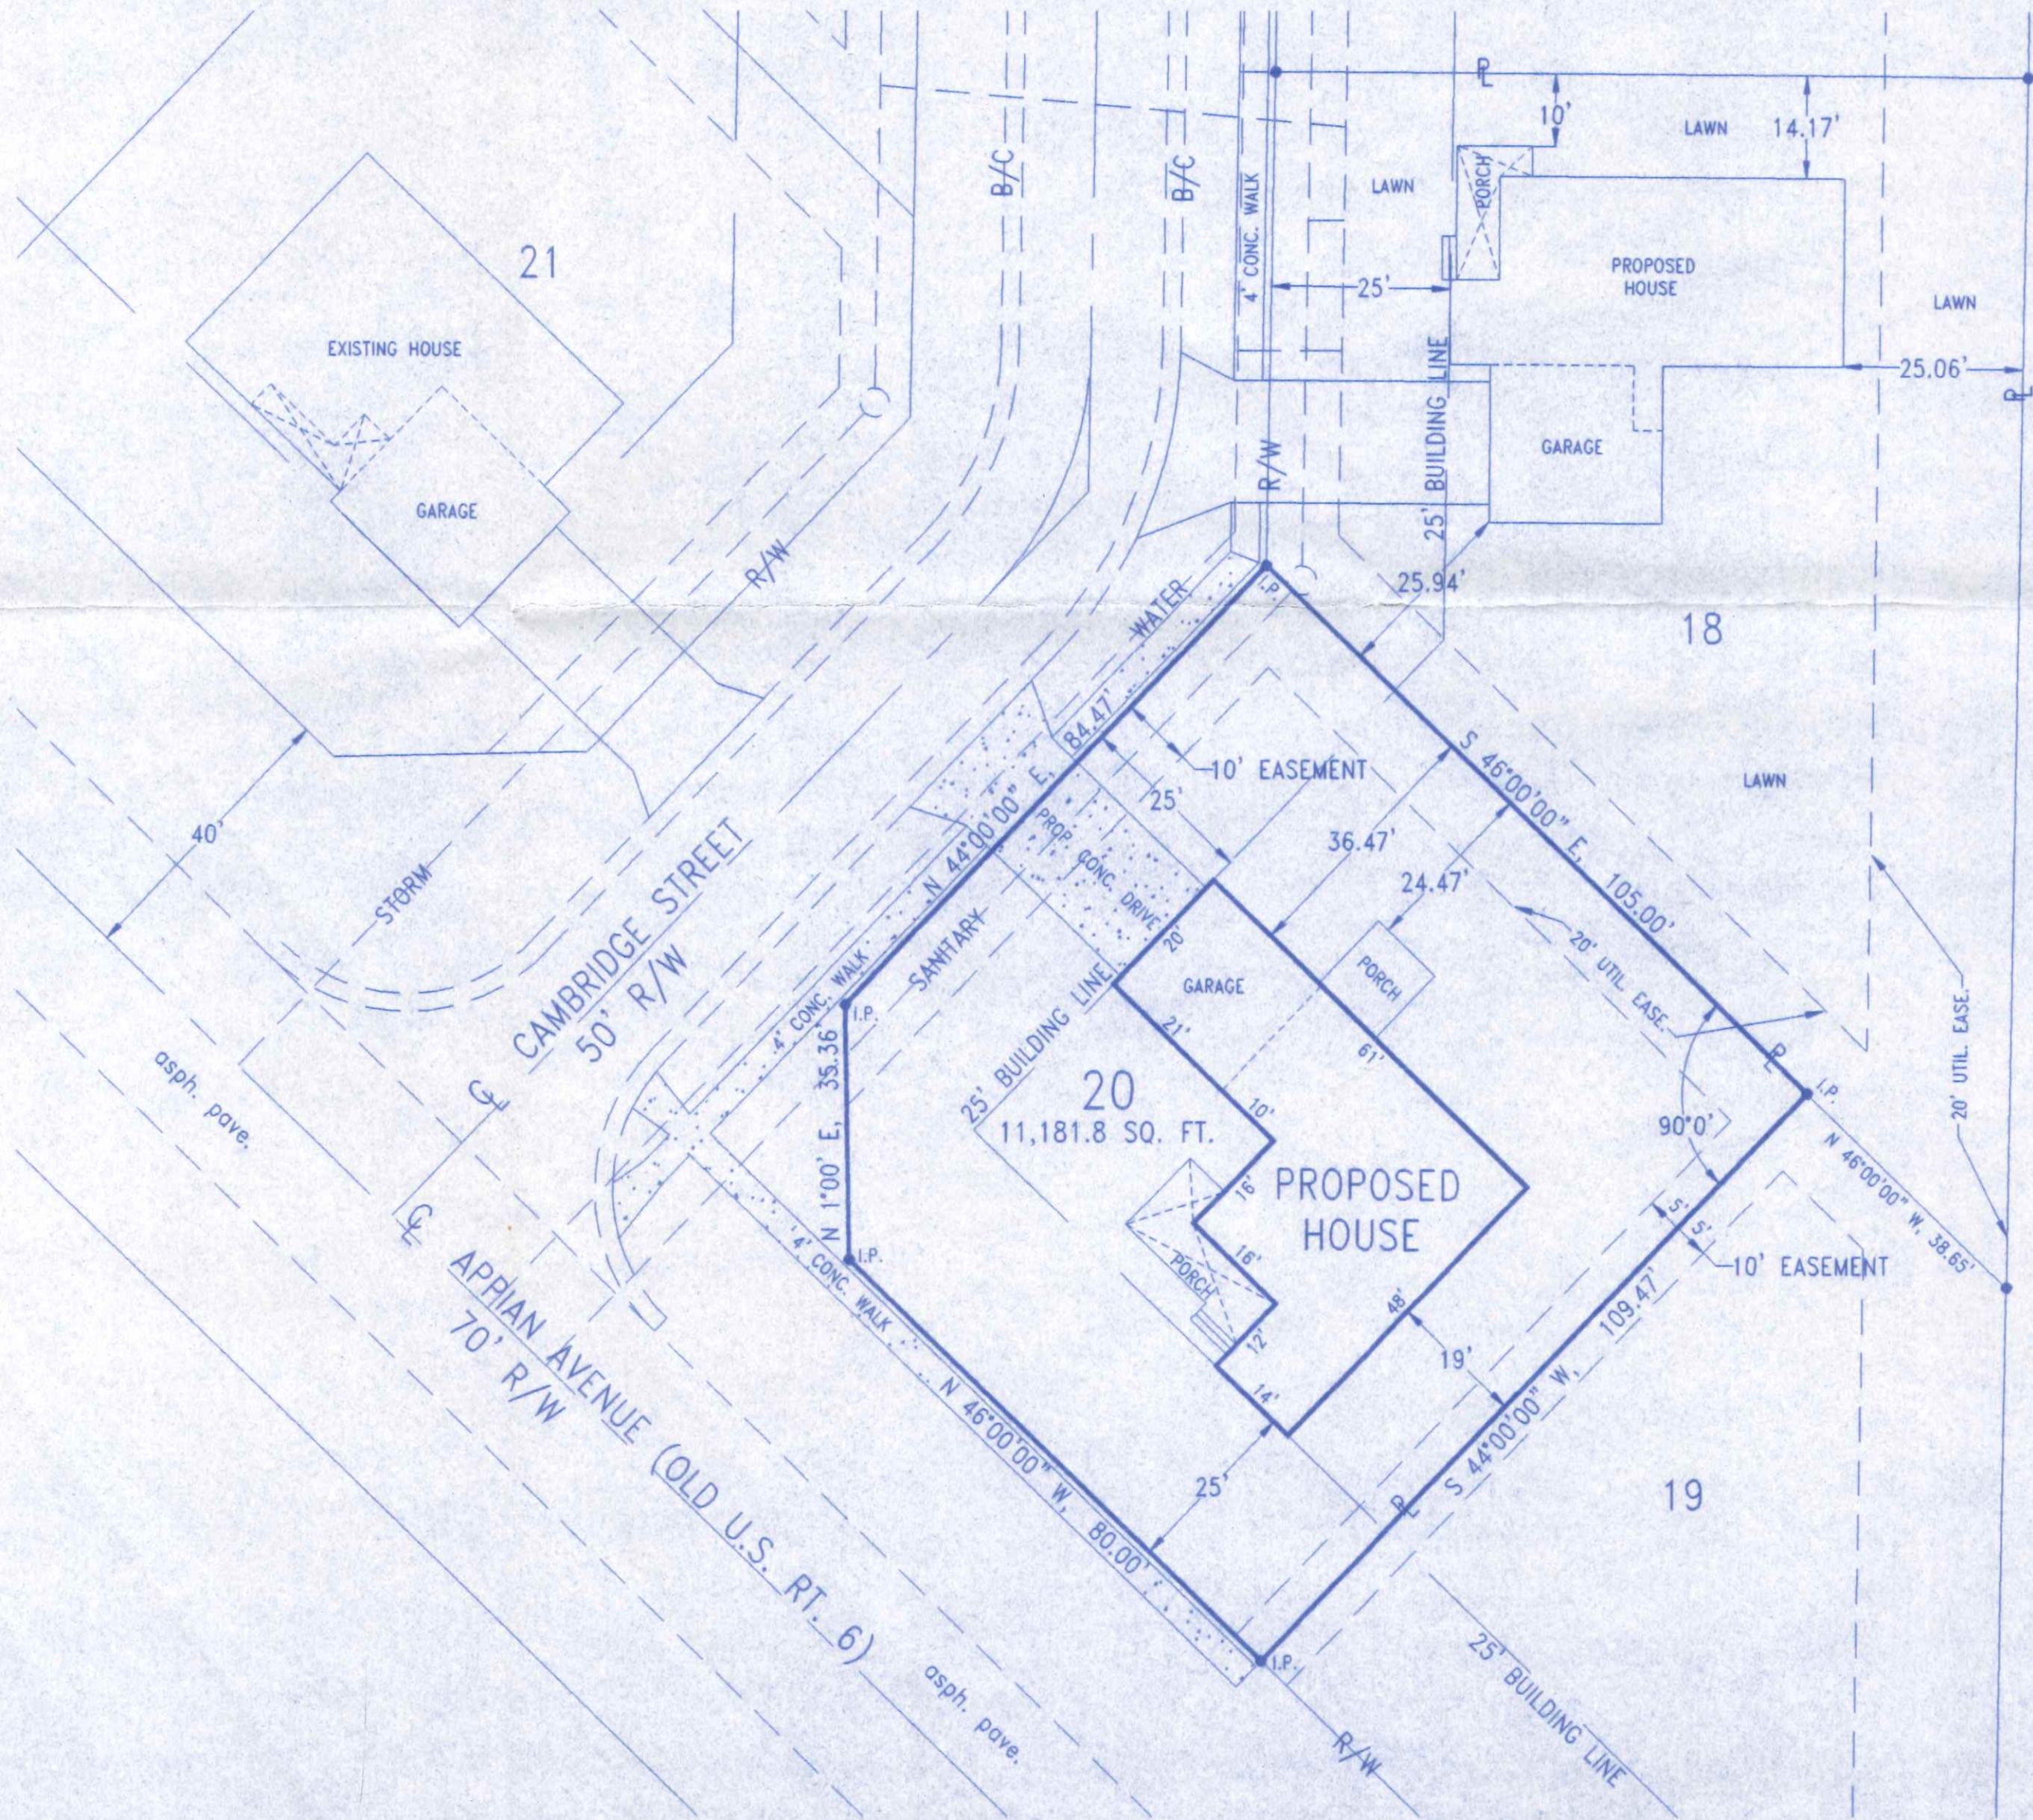

SITE LOCATION PLAN  
 FOR  
**658 APPIAN AVENUE**  
**LOT NO. 20**  
 PICKETT FENCES SUBDIVISION  
 CITY OF NAPOLEON, NAPOLEON TWP.  
 HENRY COUNTY, OHIO  
 EXISTING ZONING: R-3 RESIDENTIAL

<b>MR. BUILDER CONSTRUCTION</b>		
970 OAKWOOD AVENUE	419/592-1806	NAPOLEON, OHIO
DIRECTORY: C:\MRBLDR	DRAWN BY: R.D.S.	
FILE NAME: LOT17PFENCES	REVISED:	
LOT 20, PICKETT FENCES	SCALE: 1"=20'	
SITE PLAN	DATE: MAY, 2001	
	DRAWING NUMBER: S - 1	