

FLOOR PLAN  
1/4" = 1'-0"


NOTE: FOUNDATION TO BE 8" CONC. BLOCK ON 16"x8" CONC. FOOTER. FOOTER TO BE MIN. OF 32" BELOW FINISHED GRADE.

SIDE PL


26'4" N.T.S.

44'5" N.T.S.

REAR PL

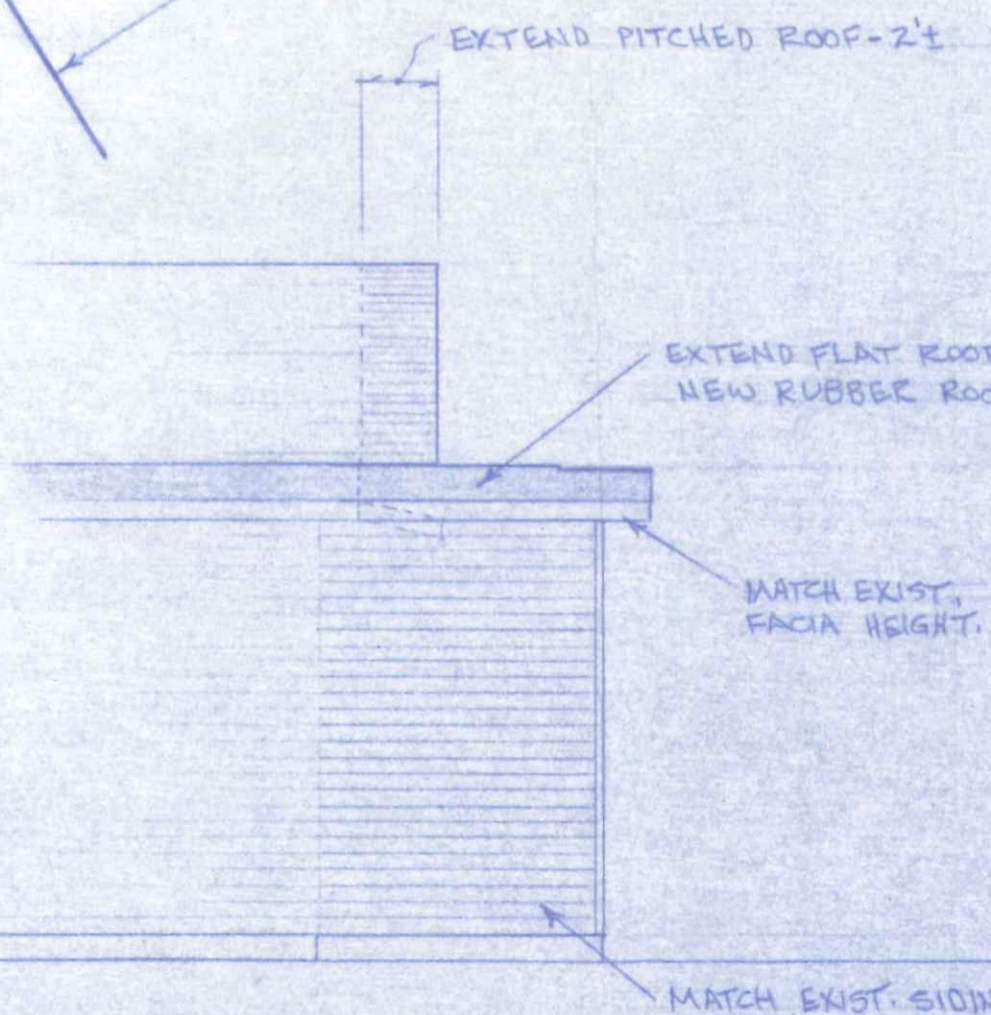

SOUTH ELEVATION  
1/4" = 1'-0"

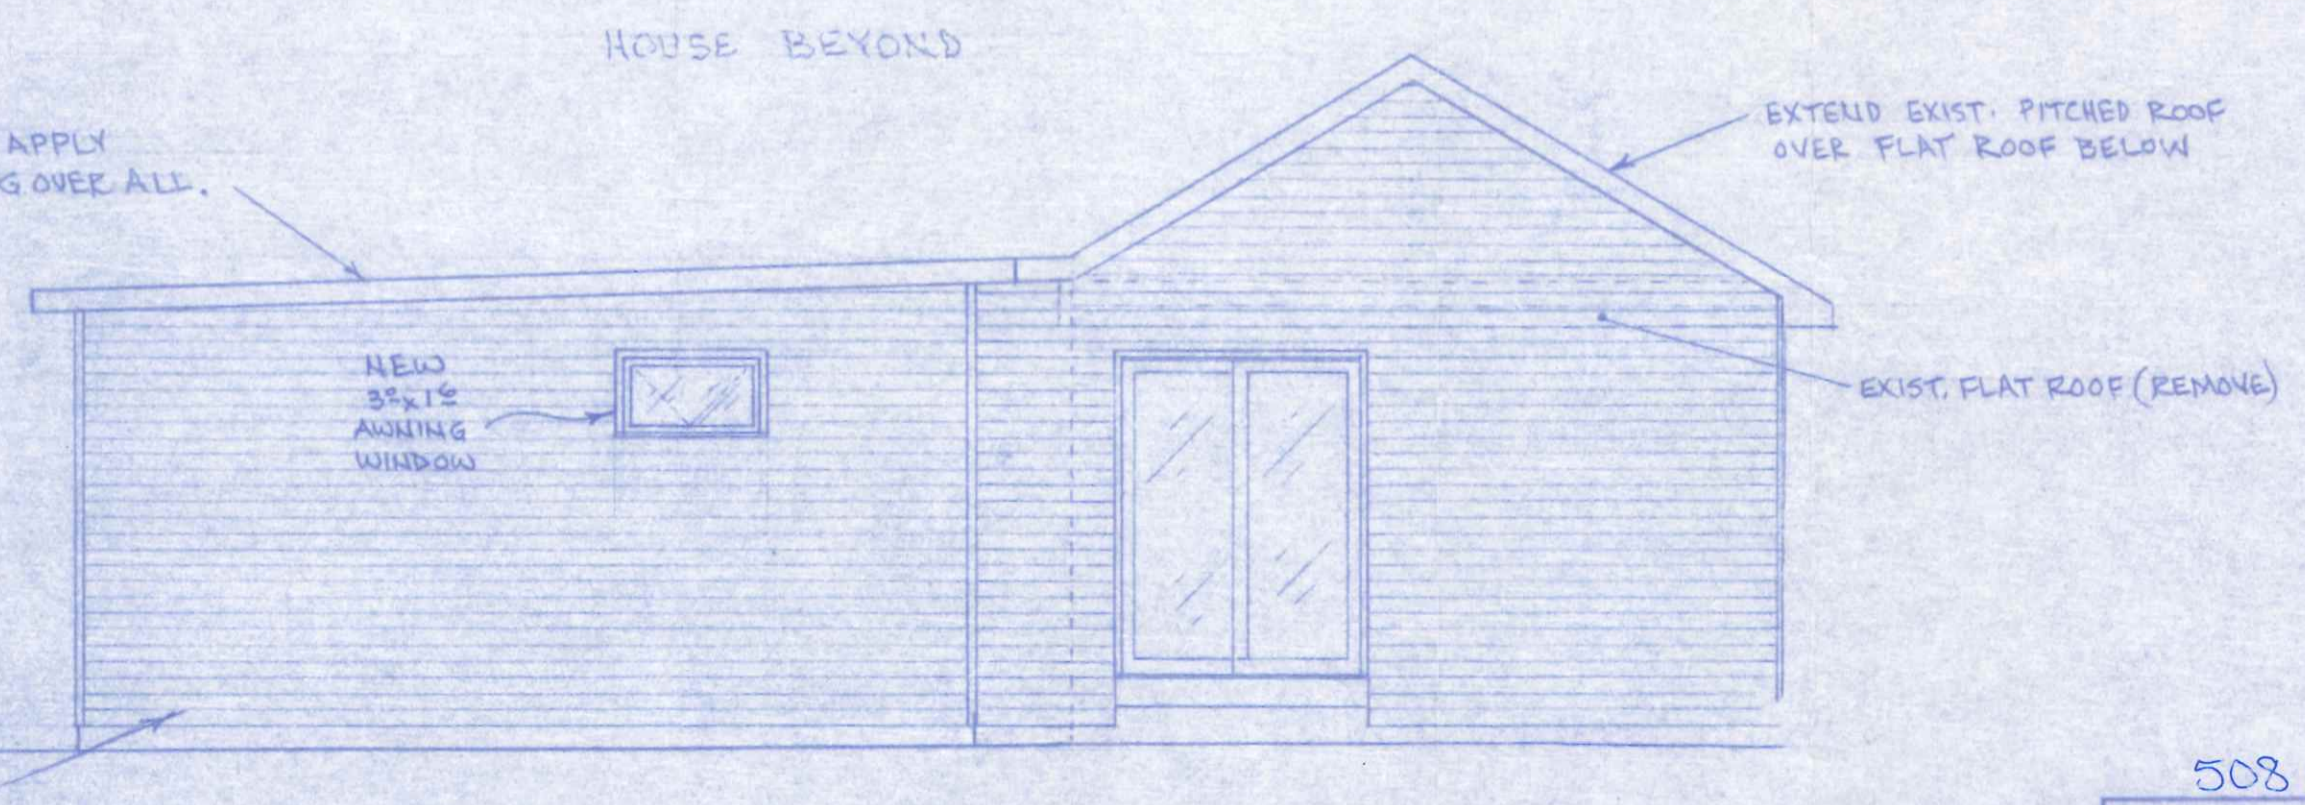

EAST ELEVATION  
1/4" = 1'-0"

508 Avon

ADDITION FOR MR. & MRS. JACK RITTER		
508 AVON PLACE NAPOLEON, OHIO		
SCALE: NOTED	GLOOR CONSTRUCTION	OCT. 1991
No. 1 of 1	NAPOLEON, OHIO	R.D.S.