



FRONT ELEVATION
SCALE 1/4" = 1'-0"

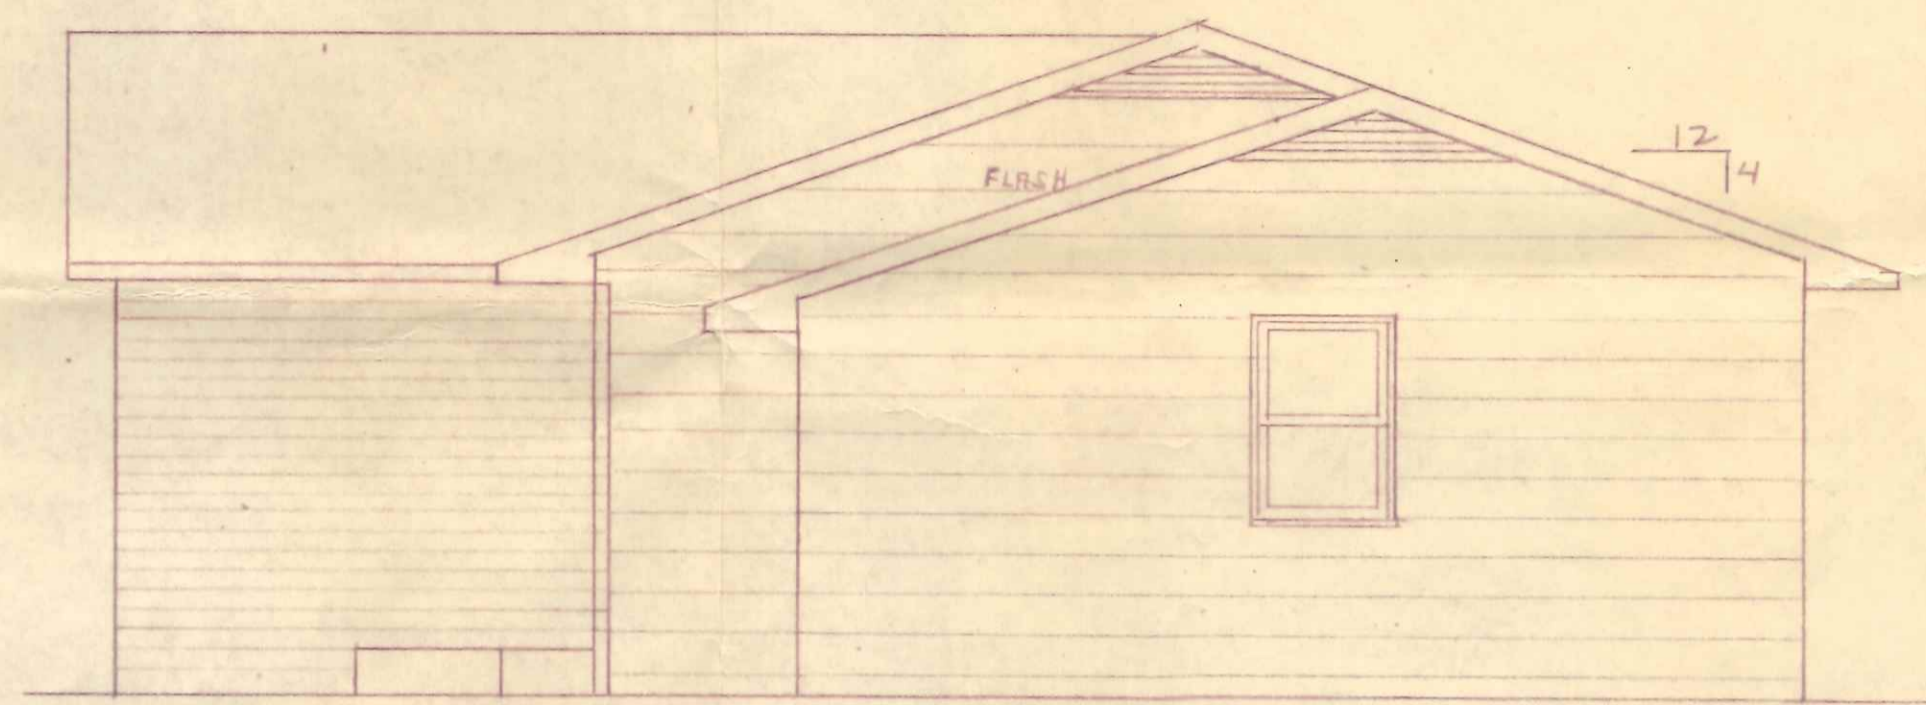


RIGHT ELEVATION
SCALE 1/4" = 1'-0"

NOTE:
ALL WDS RIMCO 610 WITH
ALUM COMB STMS + SERS
WOOD RECT INSERTS
FRONT ELEV ONLY

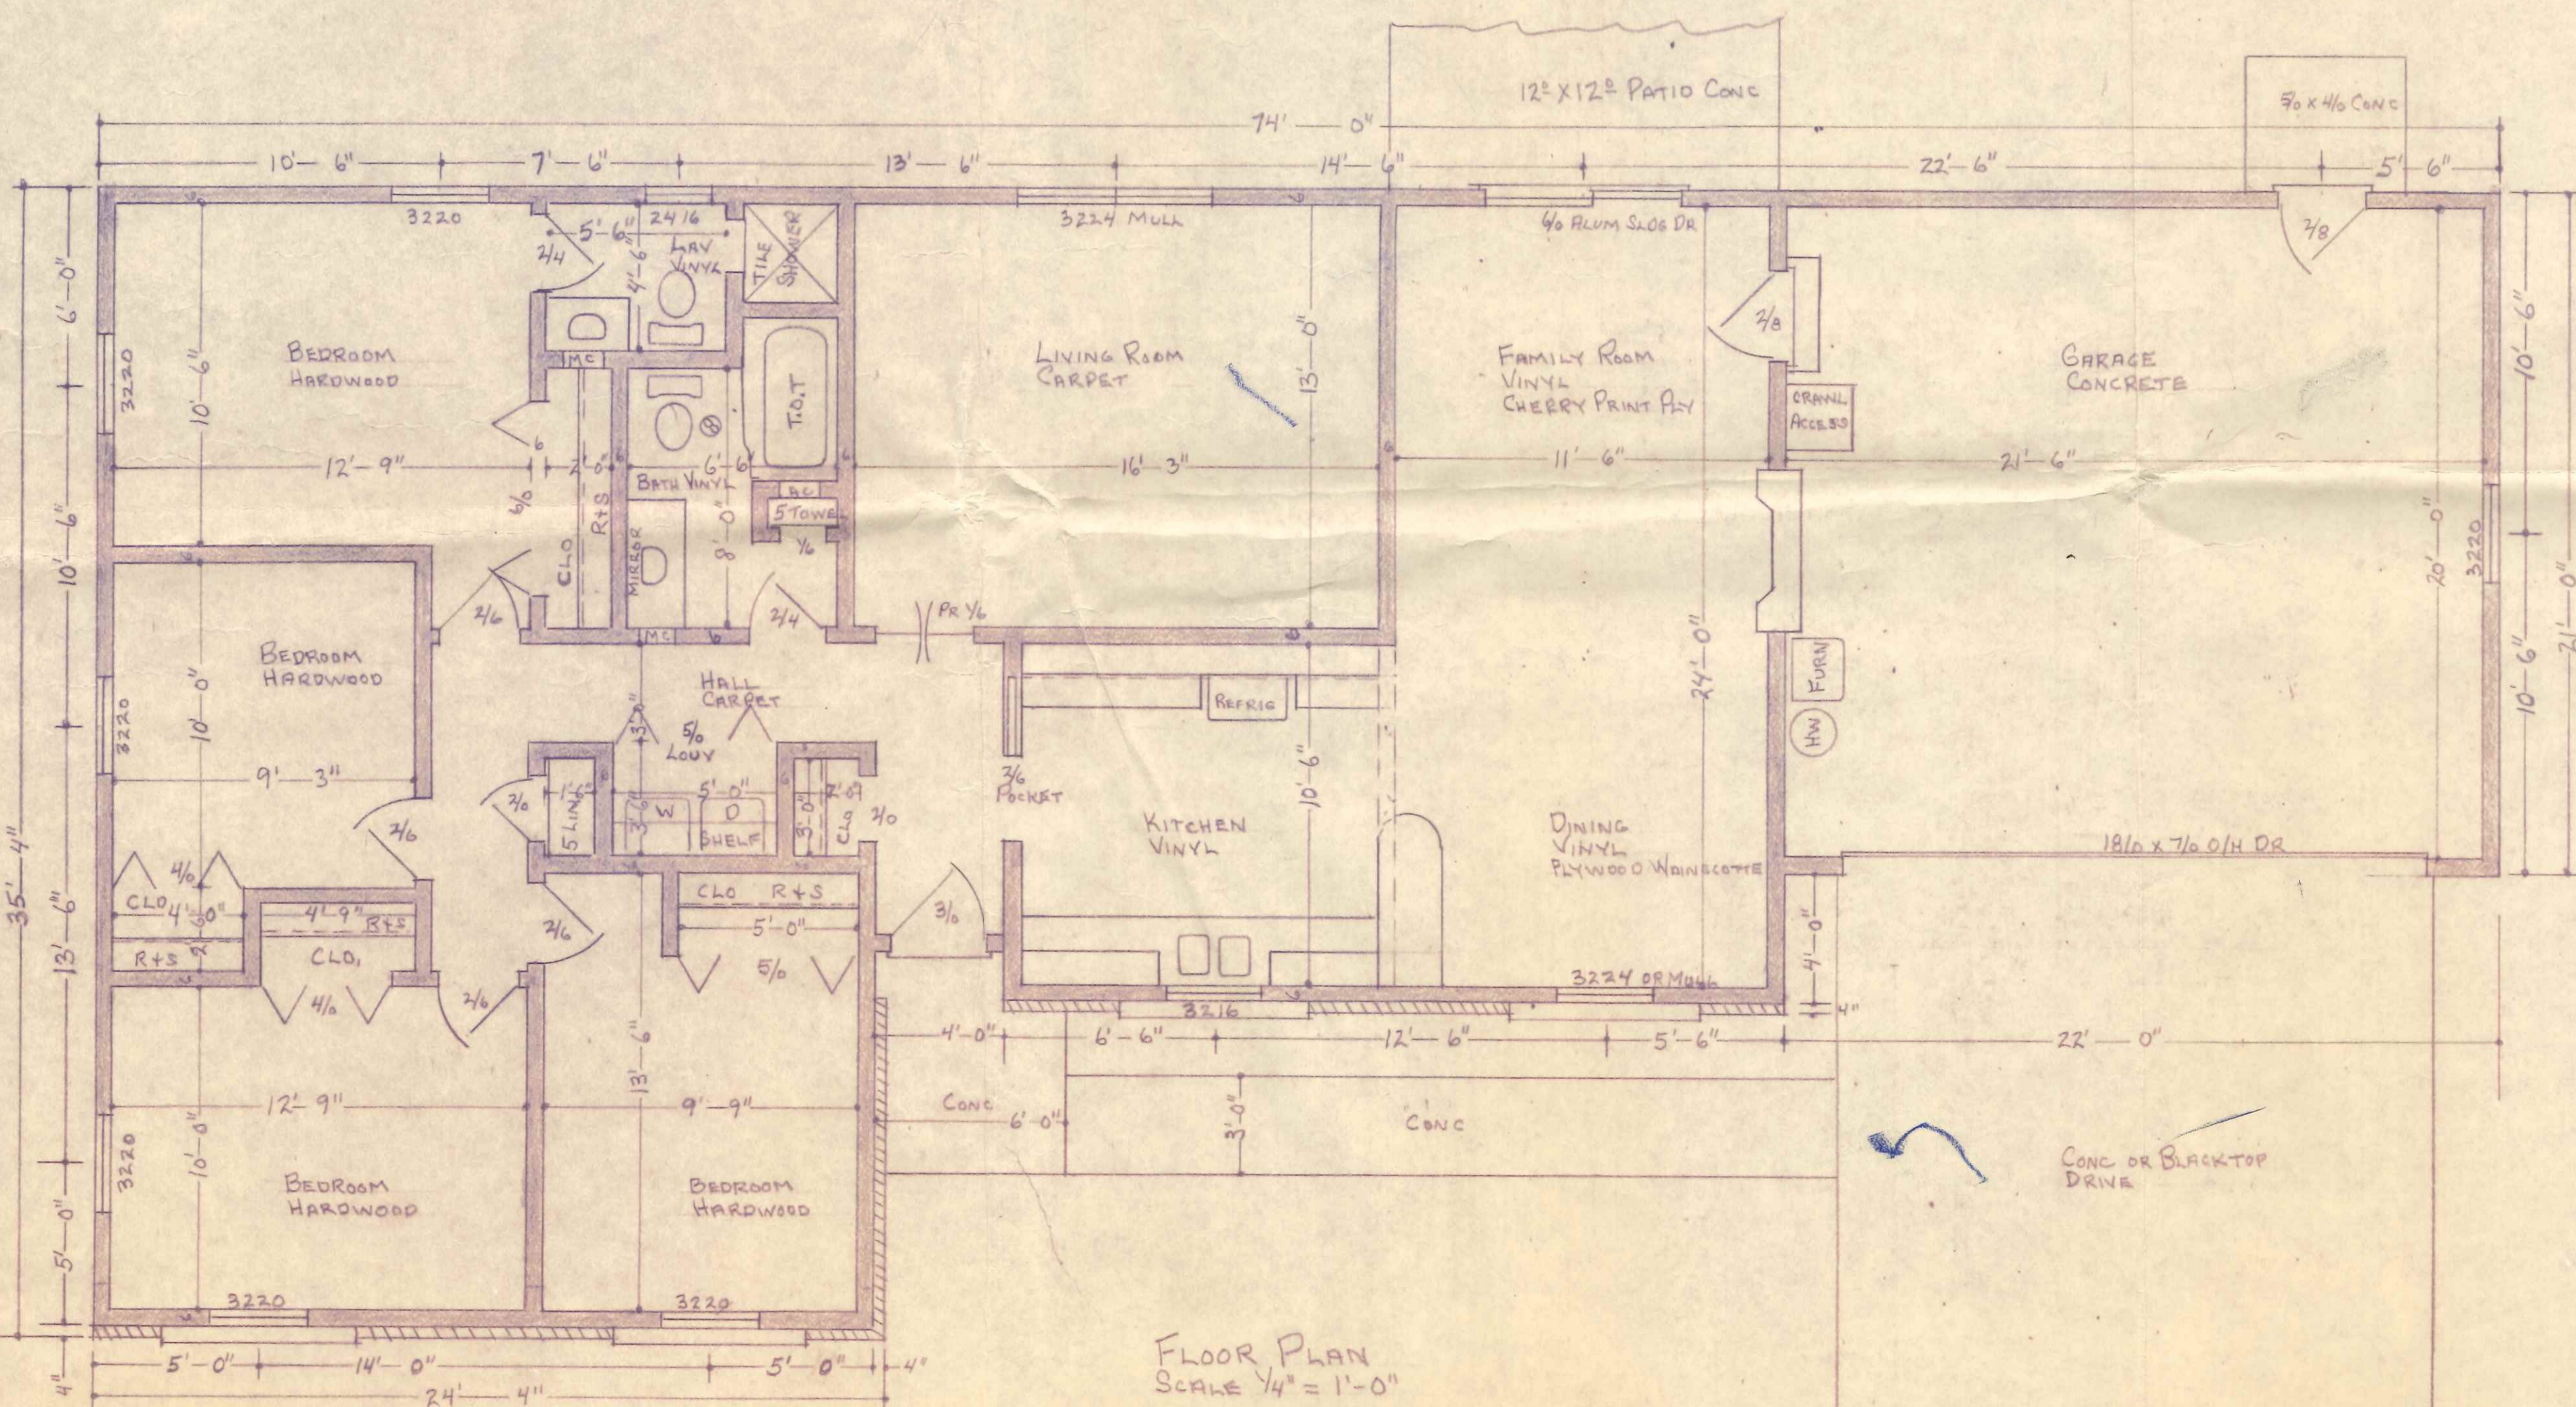

FLOOR PLAN
SCALE 1/4" = 1'-0"

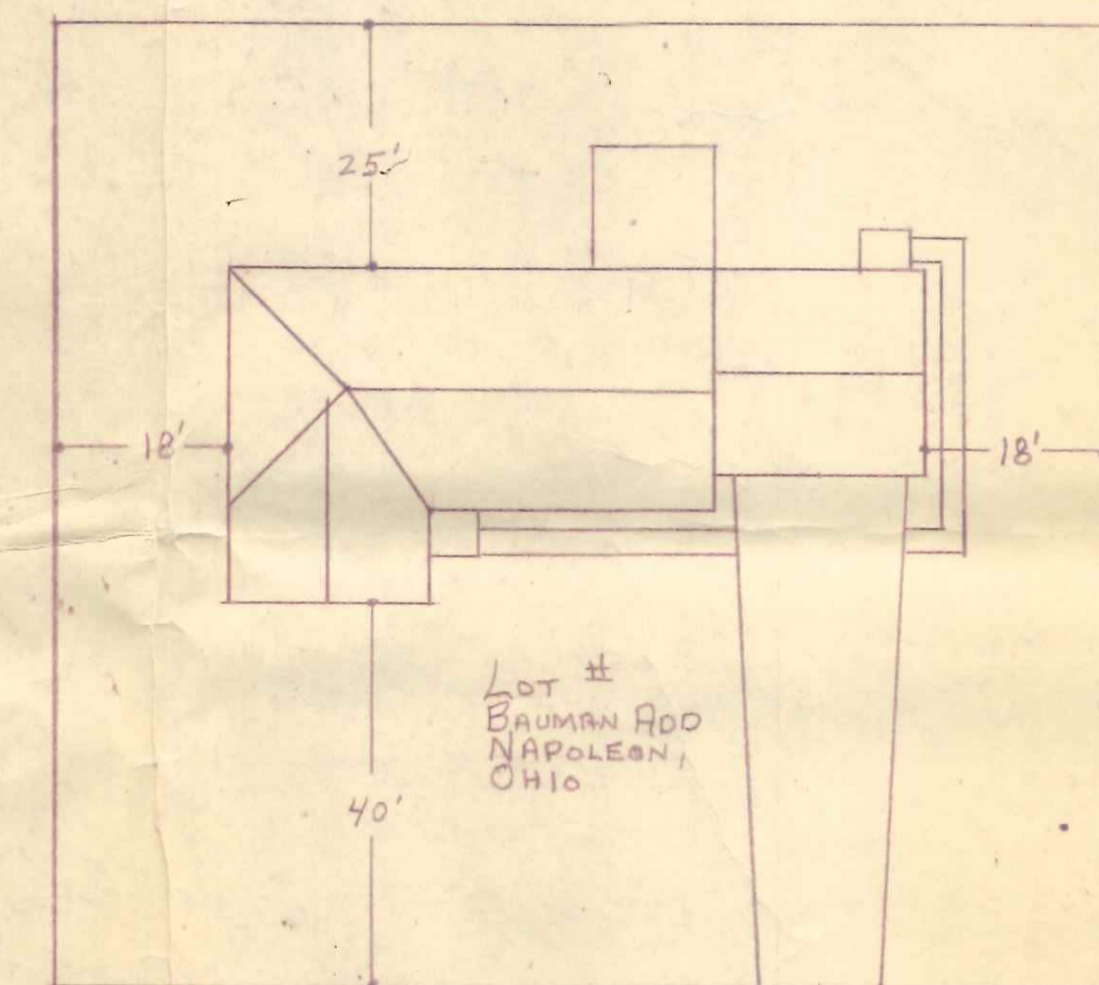

PLOT PLAN
SCALE 1/2" = 10'-0"

Ken-Ray, Inc.

BUILDERS
T O L E D O SEP 4, 68

H Bauman

