



SITE LOCATION PLAN  
FOR  
**LOT NO. 21**  
VAN HYNING ESTATES SUBDIVISION  
FIRST ADDITION  
CITY OF NAPOLEON, NAPOLEON TWP.  
HENRY COUNTY, OHIO  
*555 Becklee*

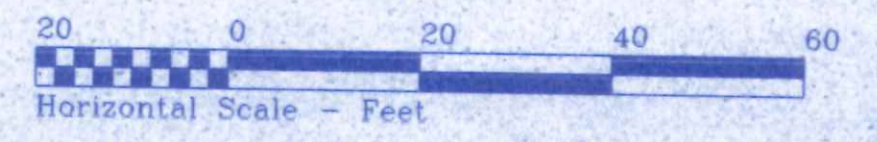

OHIO UTILITIES PROTECTION SERVICE  
The underground utilities shown hereon are only approximate. Some of the utilities were located by field observation, where possible, and the remaining utilities were derived from various records. Exact locations must be determined by the UTILITY COMPANIES. For exact locations, telephone the Ohio Utilities Protection Service (O.U.P.S.) toll free at 1-800-362-2764. (Telephone 2 working days before any digging.)

<b>BECK CONSTRUCTION CO</b>	
COUNTY ROAD M 419/592-8307	NAPOLEON, OHIO
DIRECTORY: C:\BECK\VANHYNING	DRAWN BY: R.D.S.
FILE NAME: LOTS 17-23	REVISED:
LOT 21, VAN HYNING ESTATES	SCALE: 1" = 20'
SITE PLAN	DATE: MARCH, 2001
	DRAWING NUMBER: S - 1

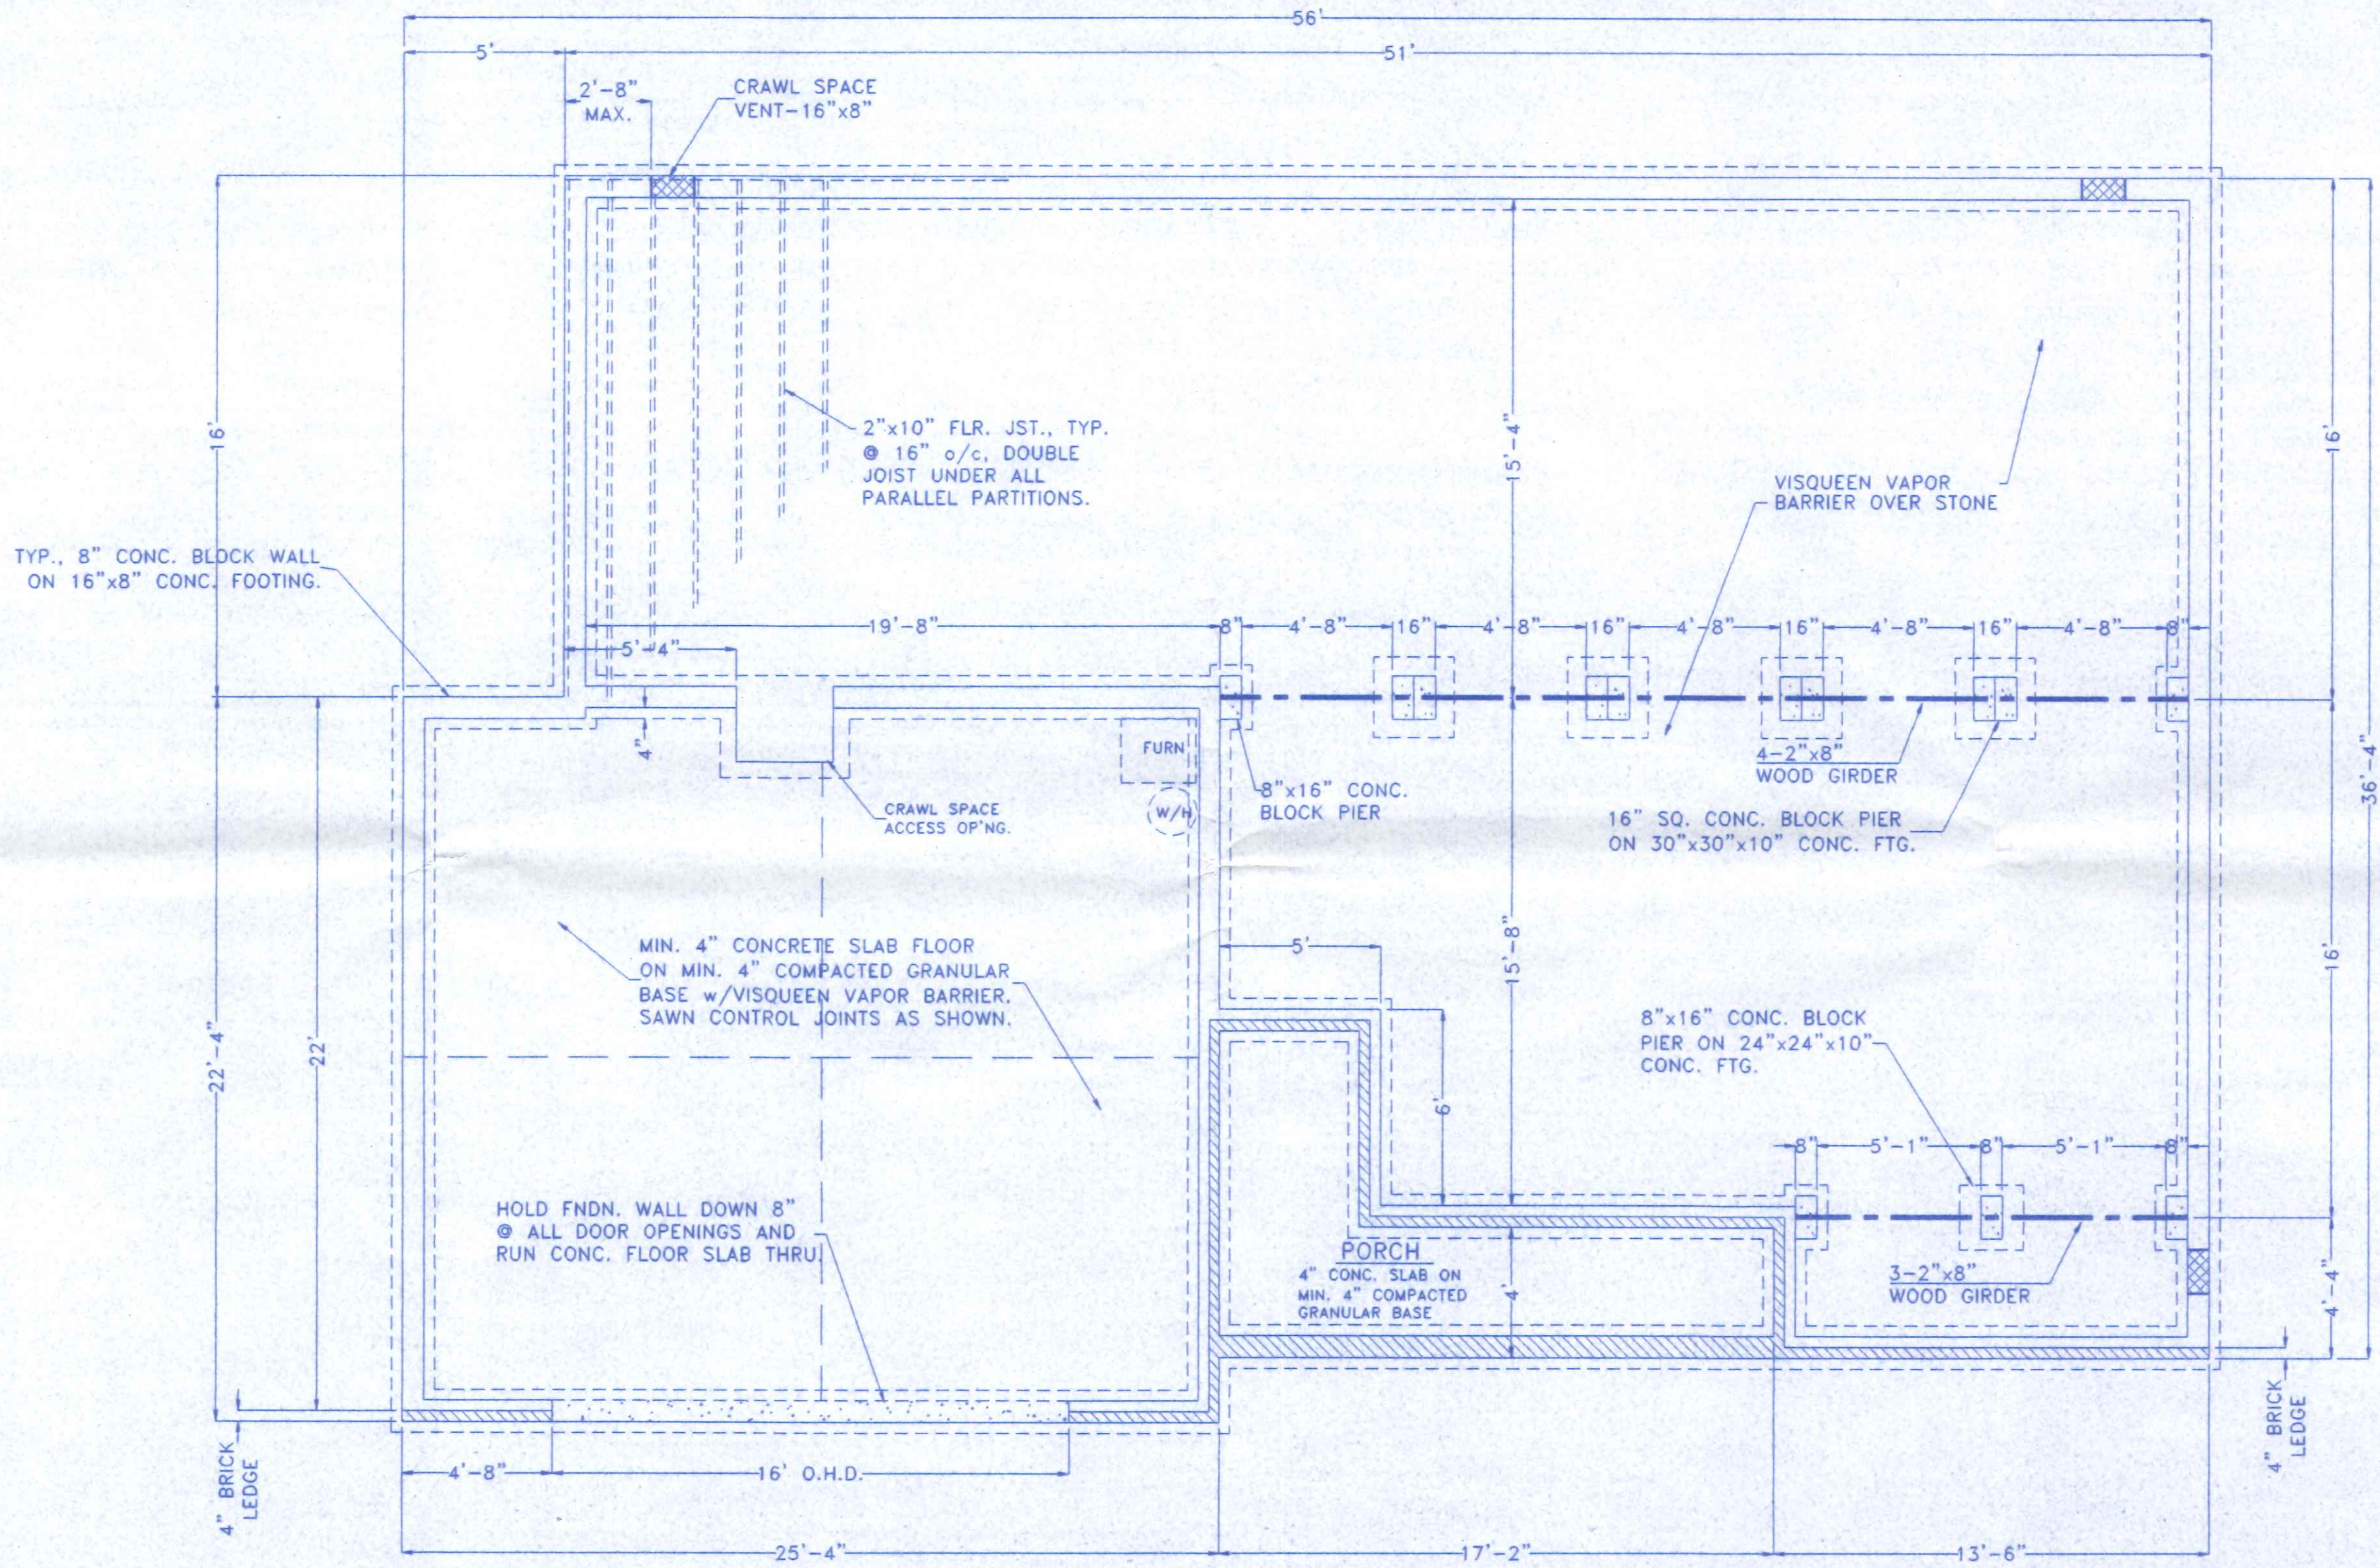

<b>BECK CONSTRUCTION CO</b>	
COUNTY ROAD M 419/592-8307	NAPOLEON, OHIO
DIRECTORY: C:\ND\BECK\SPEC\	DRAWN BY: R.D.S.
FILE NAME: 291	REVISED:
PLAN NO. 291 (Revised)	SCALE: 1/4"=1'-0"
FOUNDATION PLAN	DATE: MARCH, 2001
	DRAWING NUMBER: 3 of 3