





FRONT ELEVATION
1/4" = 1'-0"

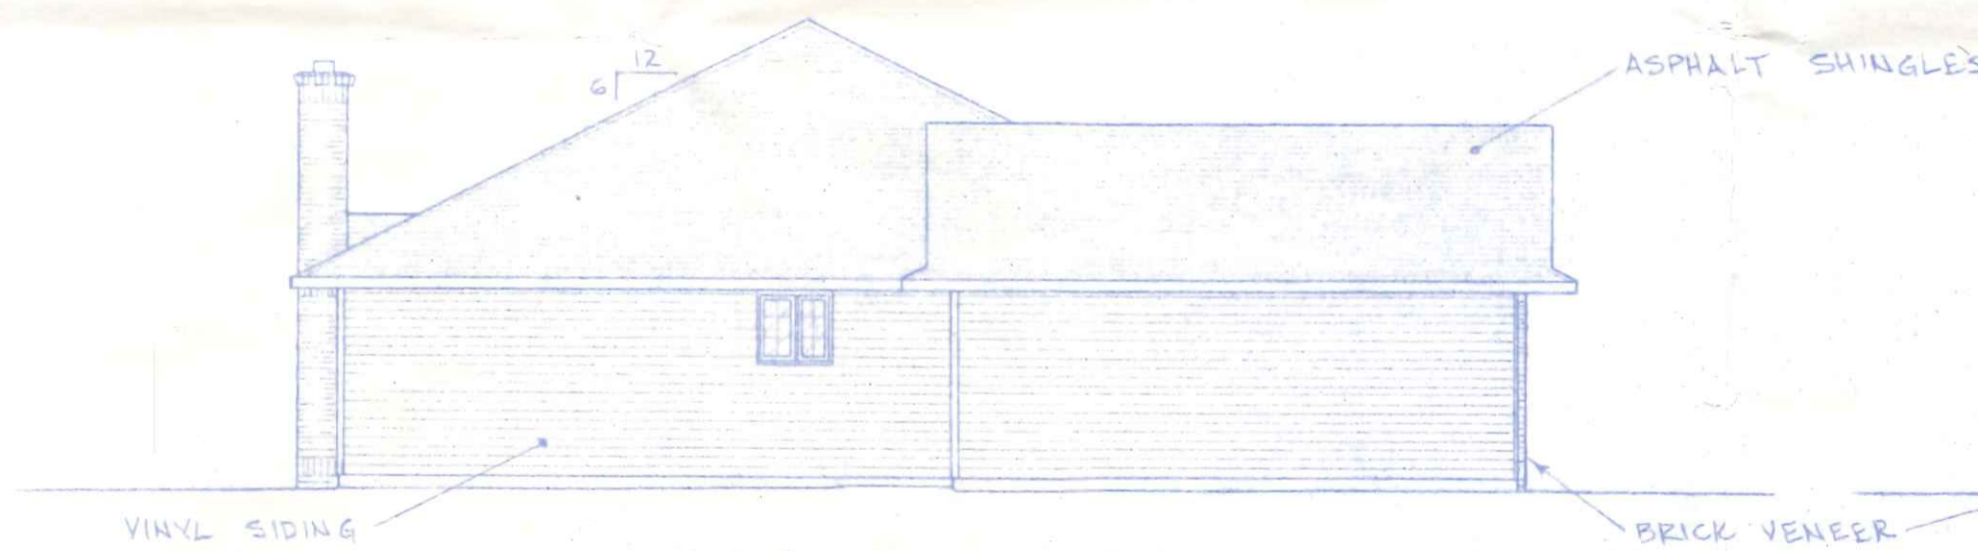

LEFT SIDE ELEVATION
1/8" = 1'-0"

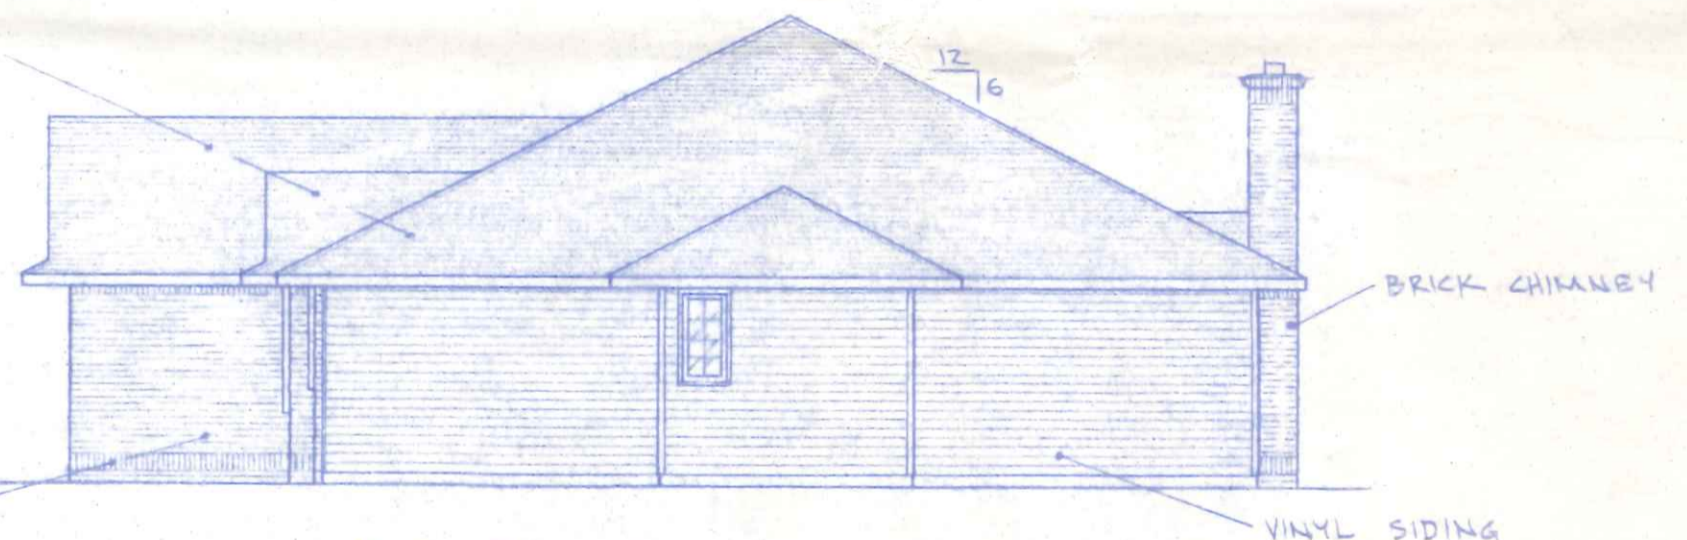

RIGHT SIDE ELEVATION
1/8" = 1'-0"



REAR ELEVATION
1/8" = 1'-0"

Lot # 6
582 Becklee
✓

BECK CONSTRUCTION CO.		
CO. RD. M.	APPROVED BY:	NAPOLEON, OHIO
SCALE: NOTED		DRAWN BY R.D.S.
DATE: JULY - 92		REVISED
EXTERIOR ELEVATIONS		
PLAN NO. 263	DRAWING NUMBER 1 OF 4	

