


SITE PLAN FOR  
BECK CONSTRUCTION CO.

LOT #1, VAN HYNING ESTATES SUB-DIV.  
CITY OF NAPOLEON, HENRY CO., OHIO

SCALE: 1"=20' N

LOT 1, BECK SUBDIVISION

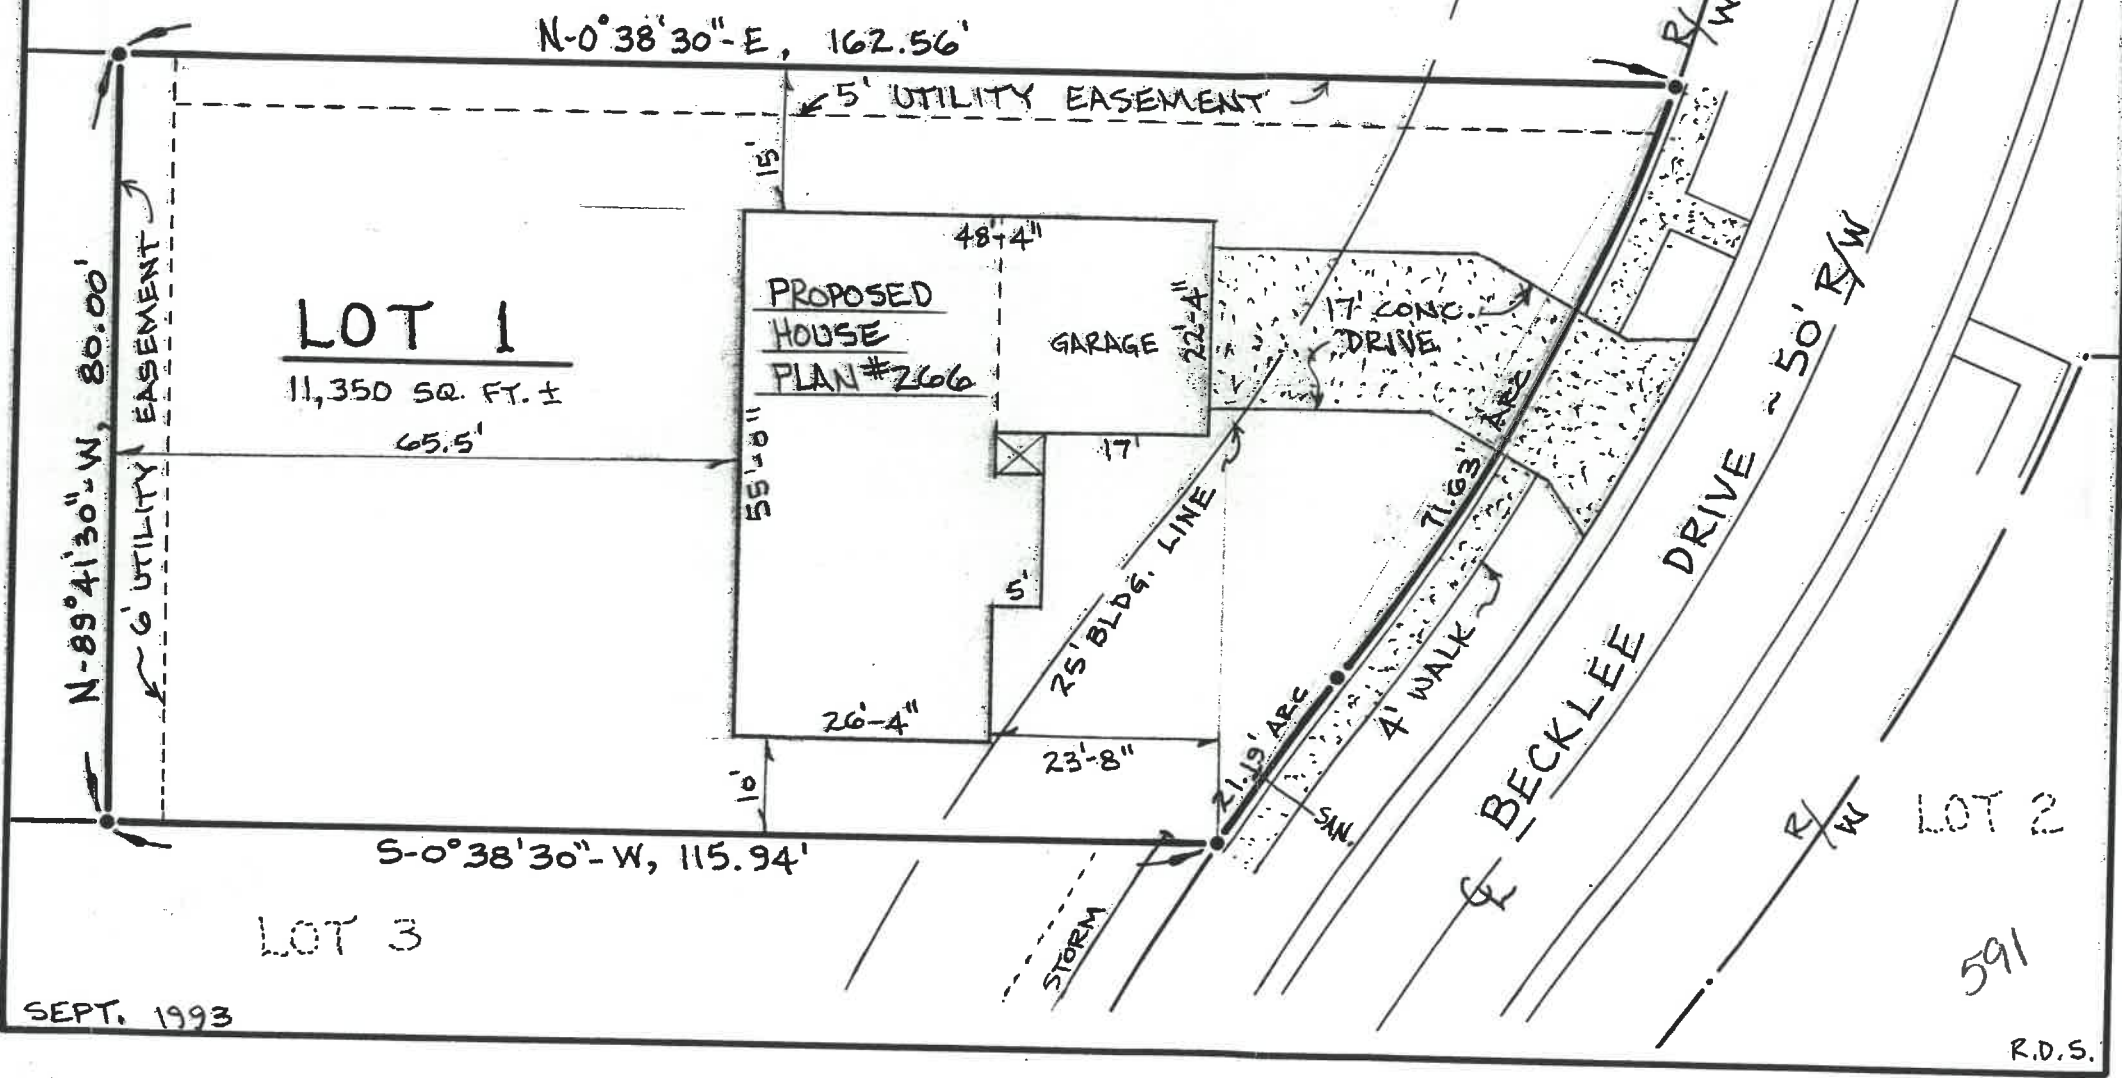

LOT 1  
11,350 SQ. FT. ±  
65.5'

LOT 3

LOT 2

SEPT. 1993

591

R.D.S.

591 Becklee Dr.