



1 2 3 4 5 6 7 8


E
D
C
B
A

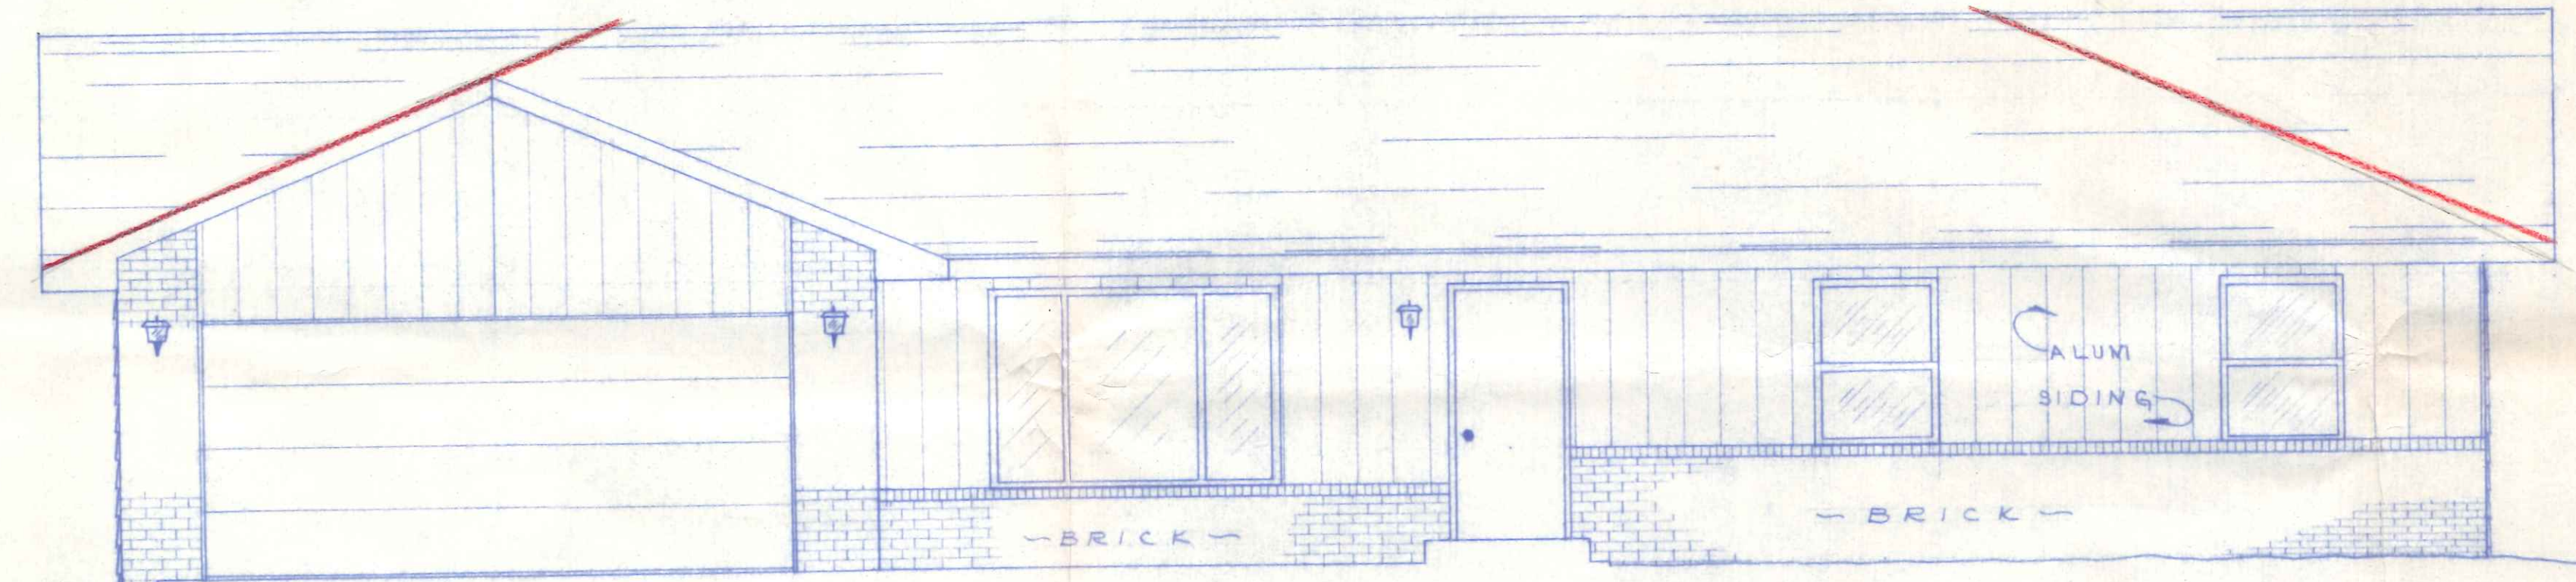


FRONT ELEVATION
SCALE: 1/4" = 1'-0"

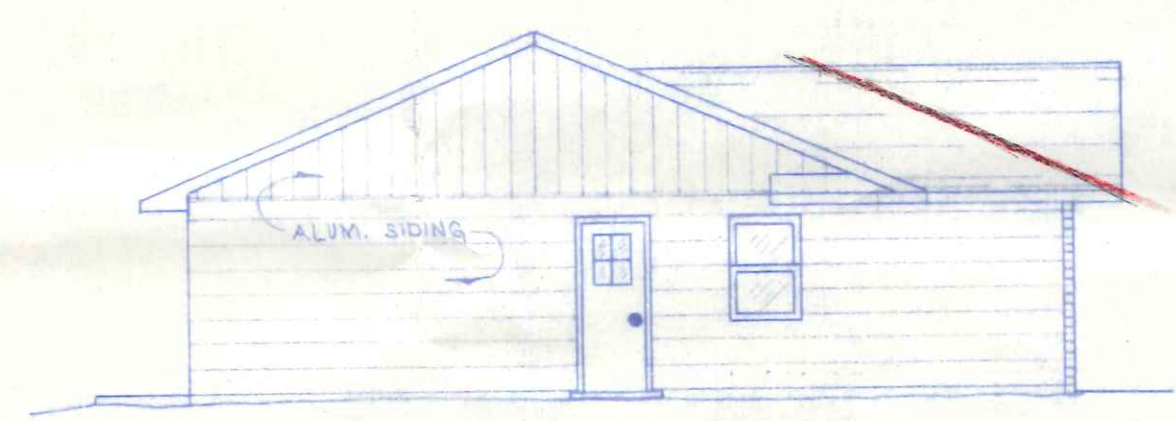

RIGHT ELEVATION
SCALE: 1/4" = 1'-0"

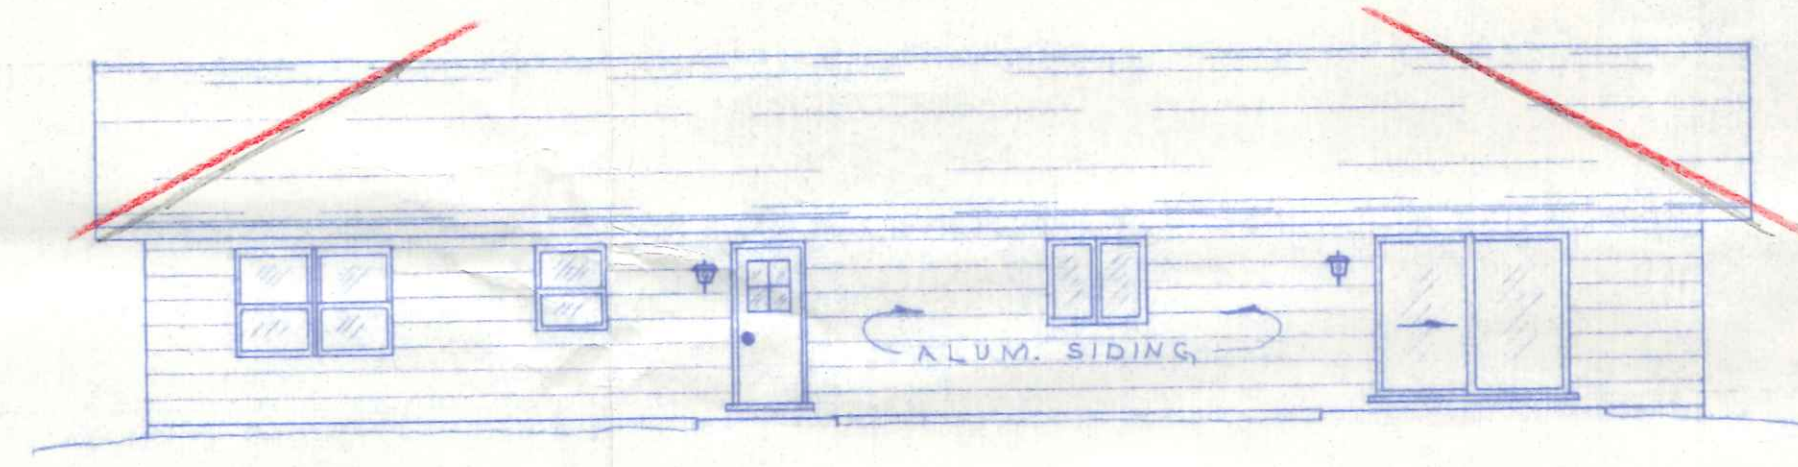

REAR ELEVATION
SCALE: 1/4" = 1'-0"

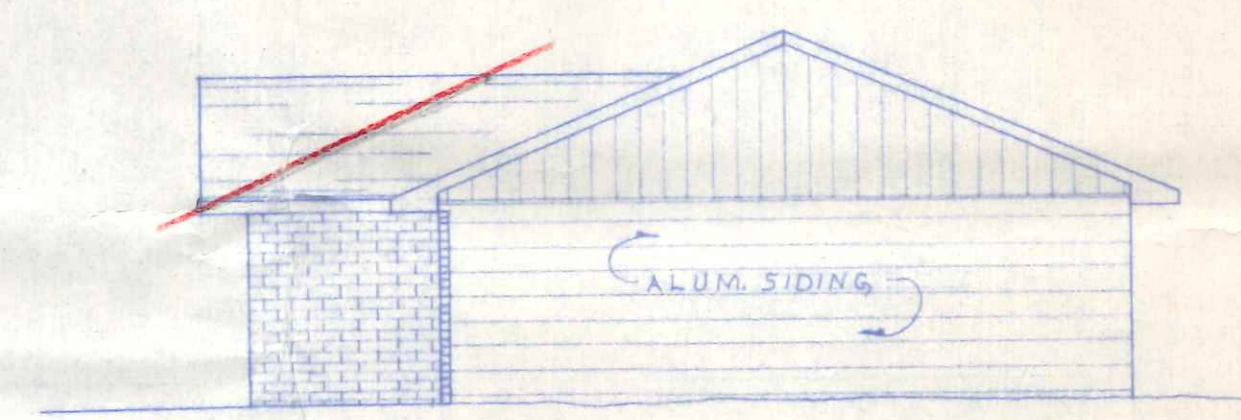

LEFT ELEVATION
SCALE: 1/4" = 1'-0"

NO.	REVISION DATA	DATE	BY	APP'D

FLOYD G. BROWNE AND ASSOCIATES LIMITED
CONSULTING ENGINEER - PLANNER
MARION, OHIO

DATE MAY '76
SCALE AS NOTED

JOB No. 9000-09
DWG. No. N-76011

DRAWN R. W. W.
TRACED

CHECKED
APPROVED

PLAN NO. 104

HOUSE PLANS
FOR
BECK CONSTRUCTION

135
B. S. Beck

BRUNING 40-107 | 2 3 4 5 6 7 8

