




FRONT ELEVATION
1/4" = 1'-0"

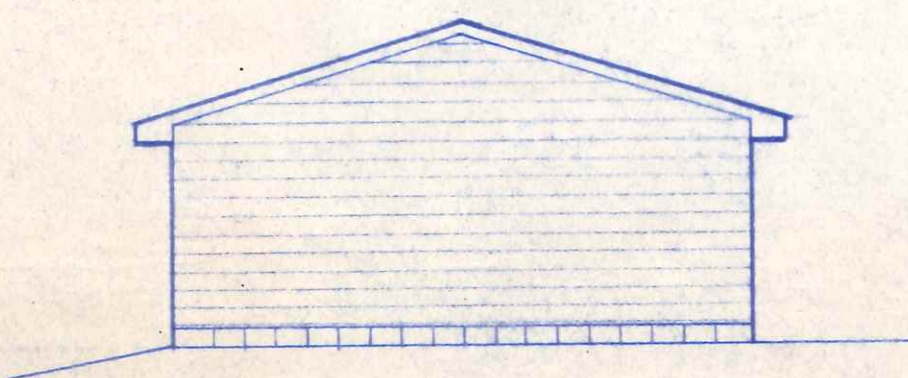

LEFT ELEVATION
1/8" = 1'-0"

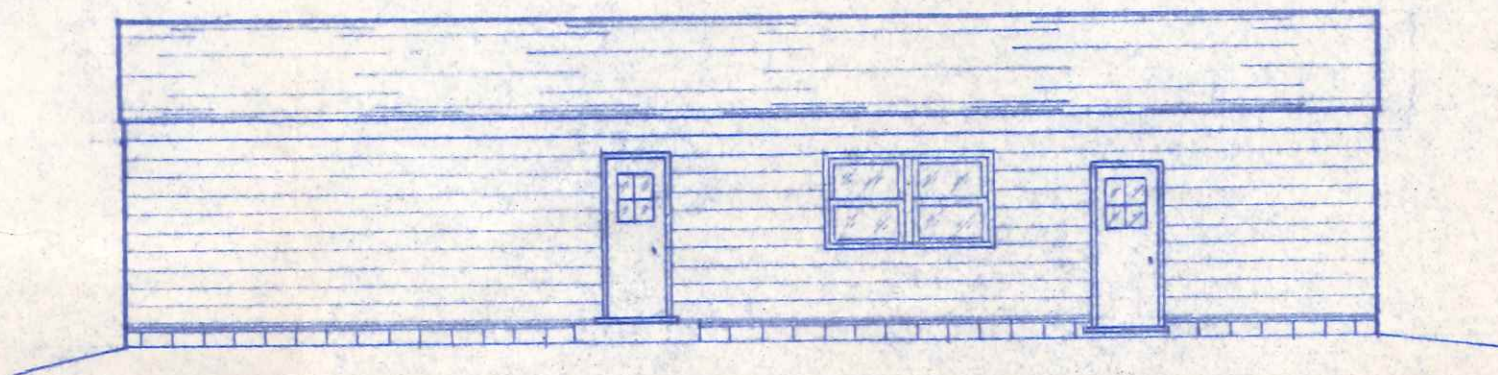

REAR ELEVATION
1/8" = 1'-0"

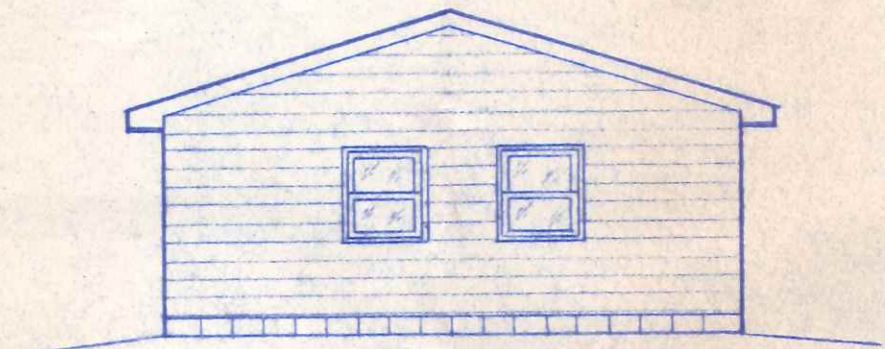

RIGHT ELEVATION
1/8" = 1'-0"


2/3

20 Bordeaux



DWG. BY:
R. W. W.
DATE:
JAN, 1982

BECK'S CONSTRUCTION CO.
HOUSE PLAN NO. 129


REVISED 7-22-82 R.W.W.

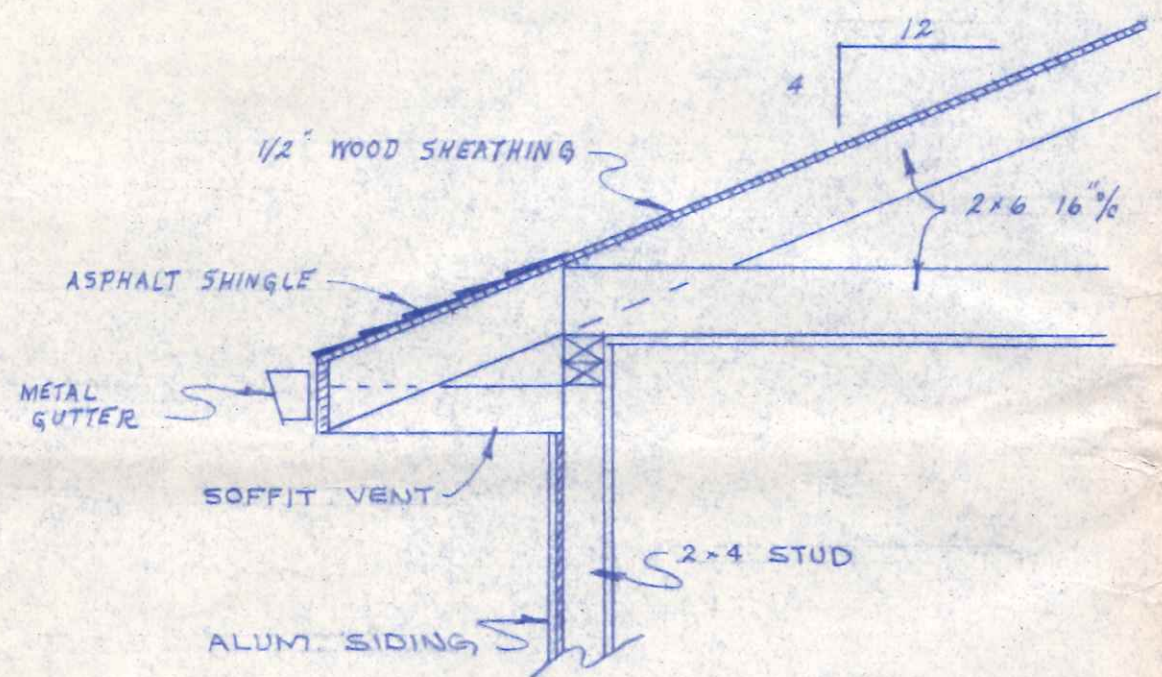

WALL SECTION
3/4" = 1'-0"

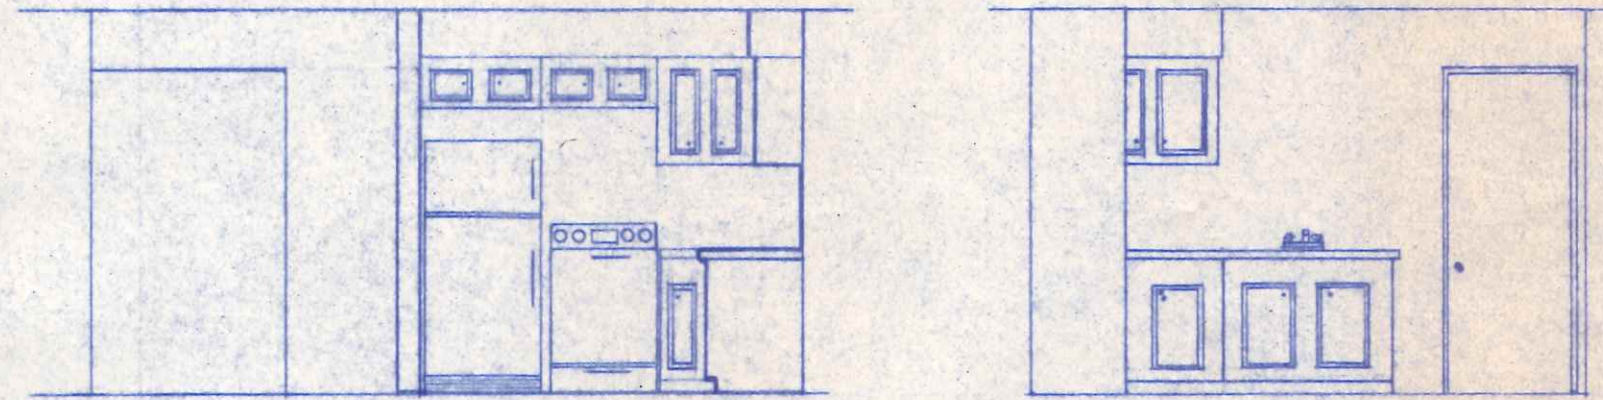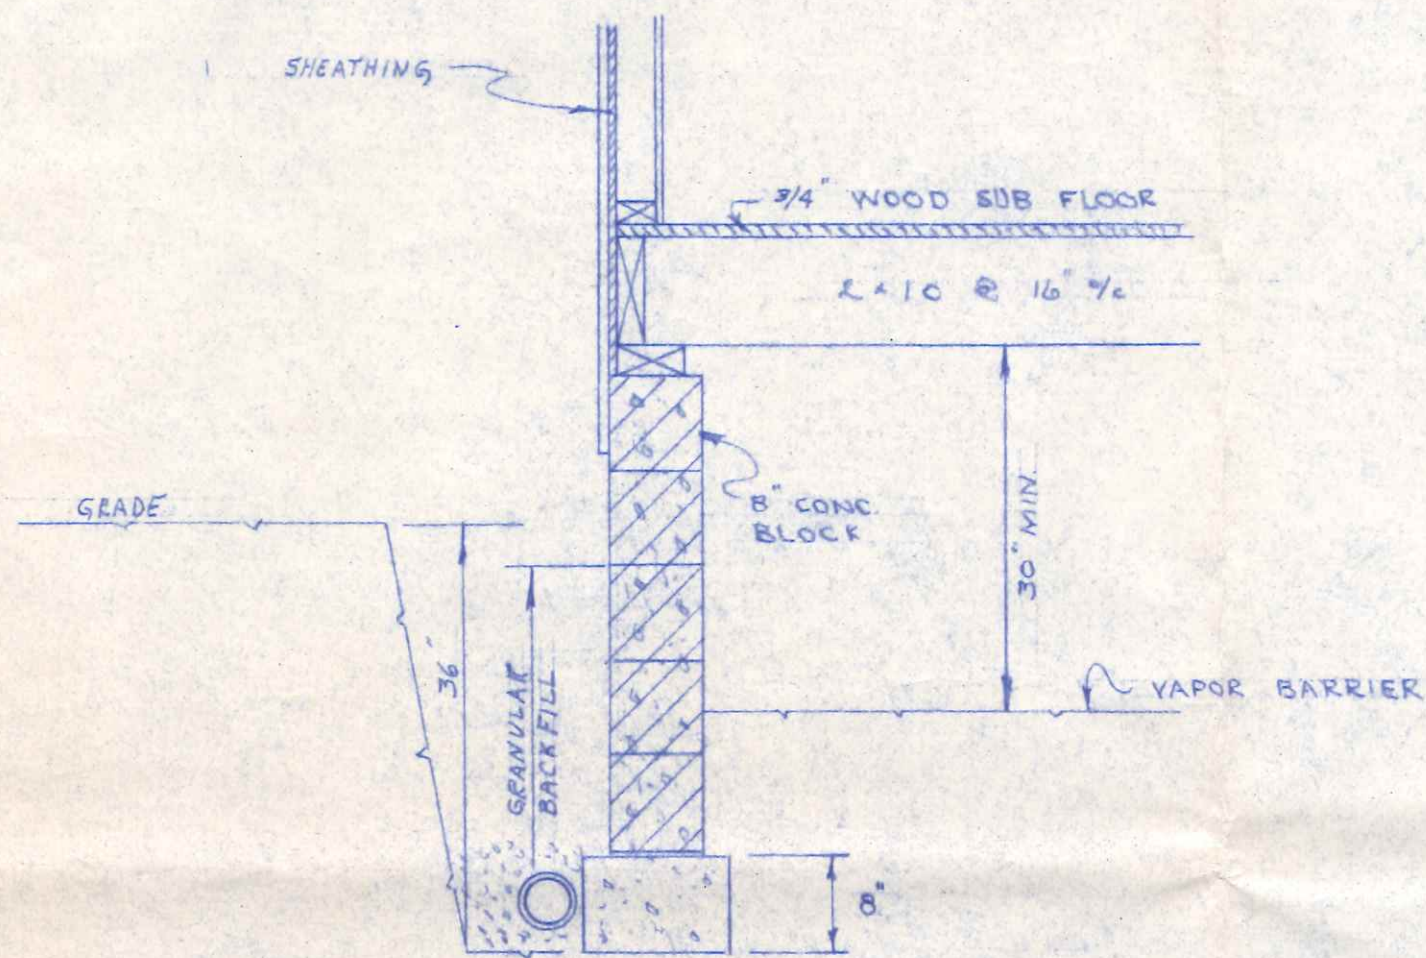

KITCHEN DETAILS
1/4" = 1'-0"

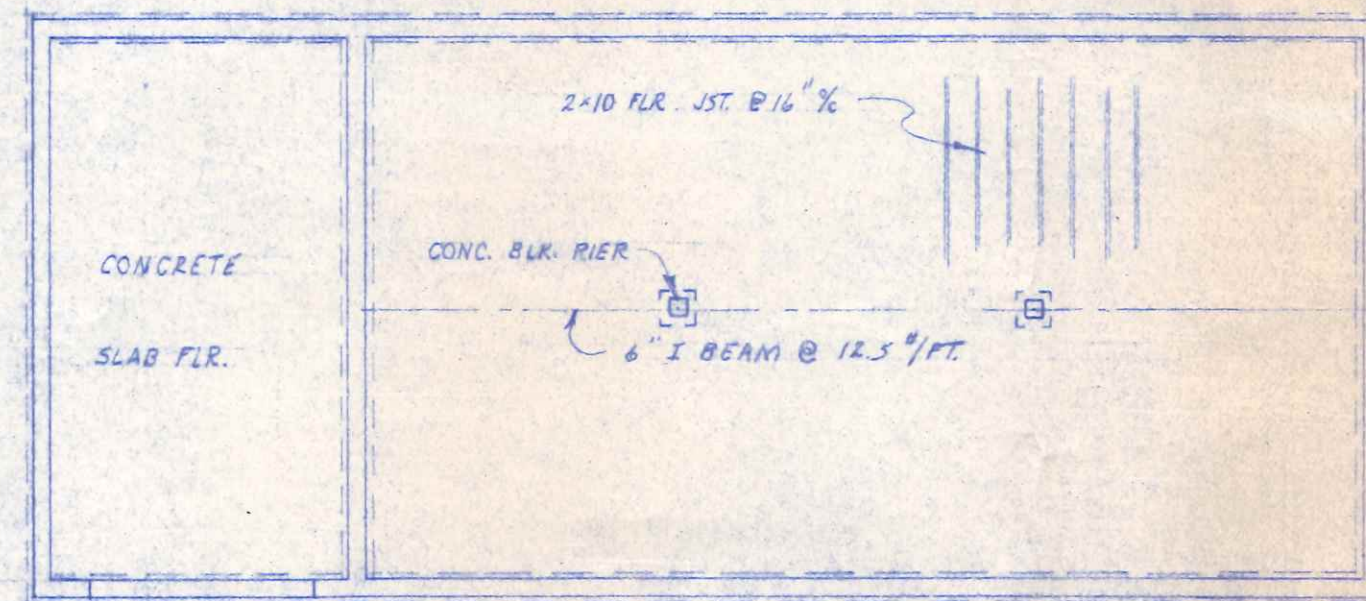



FOUNDATION PLAN
1/8" = 1'-0"

3/3

DWG. BY
R. W. W.
DATE
JAN. 1982

BECK'S CONSTRUCTION CO.
HOUSE PLAN NO. 129

REVISED 7-82 R.W.W.

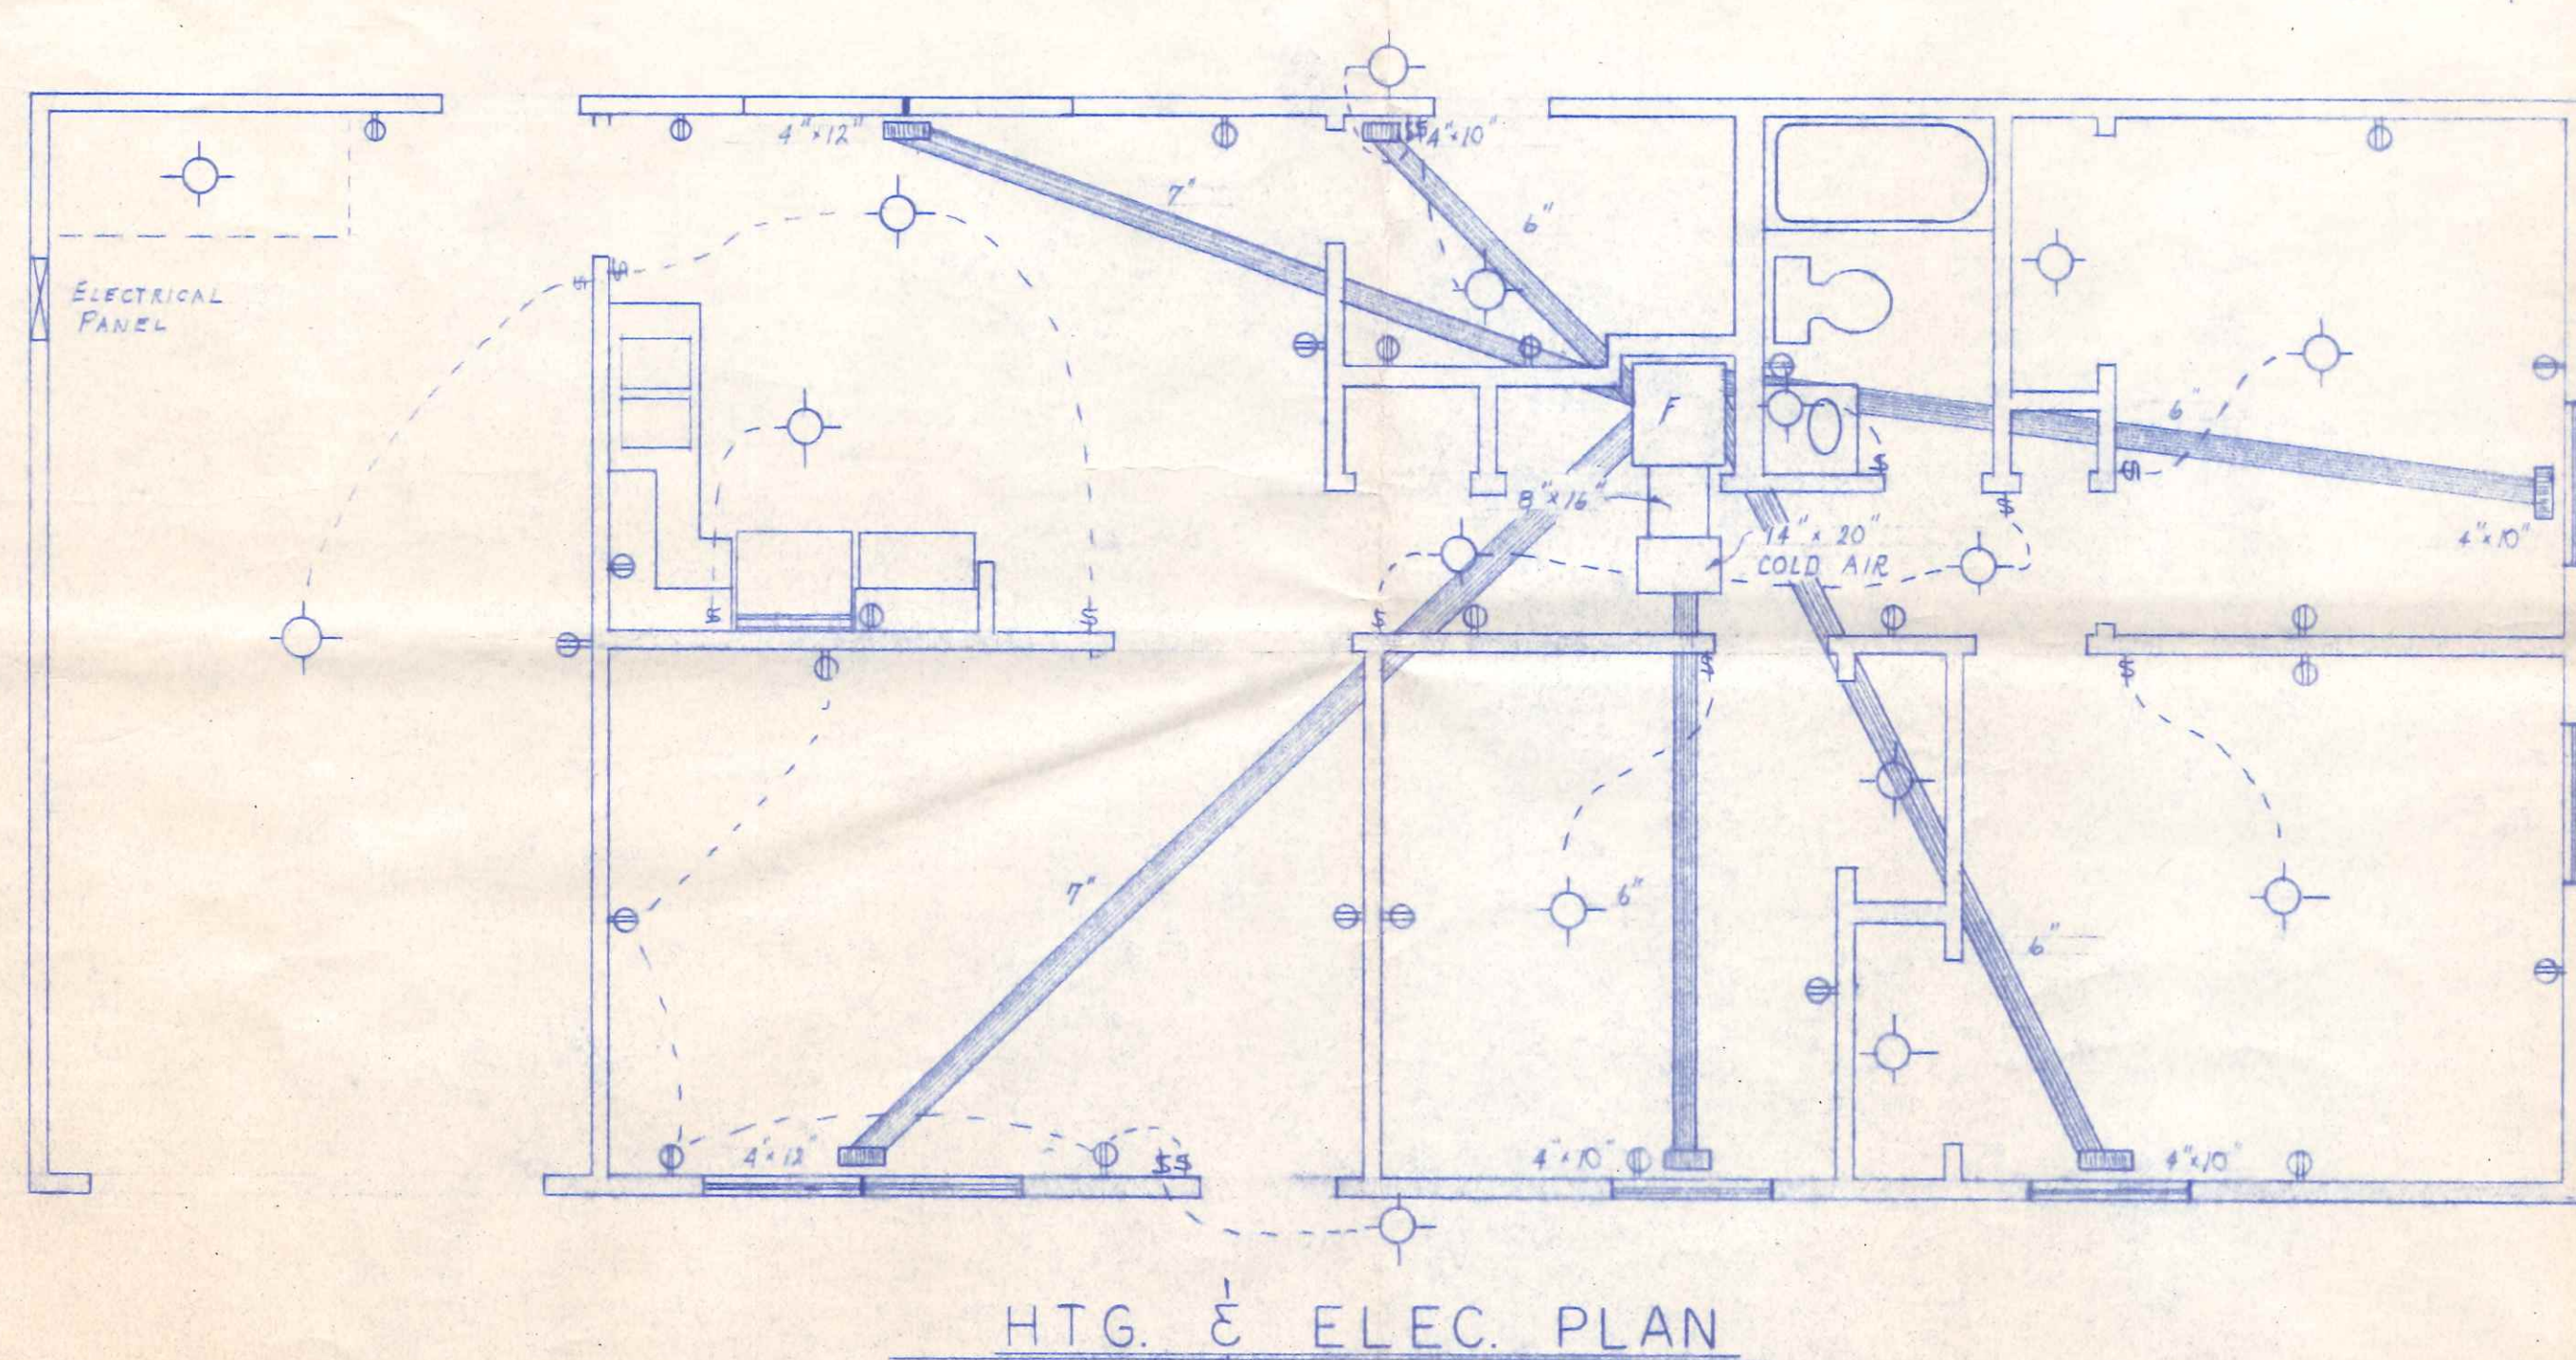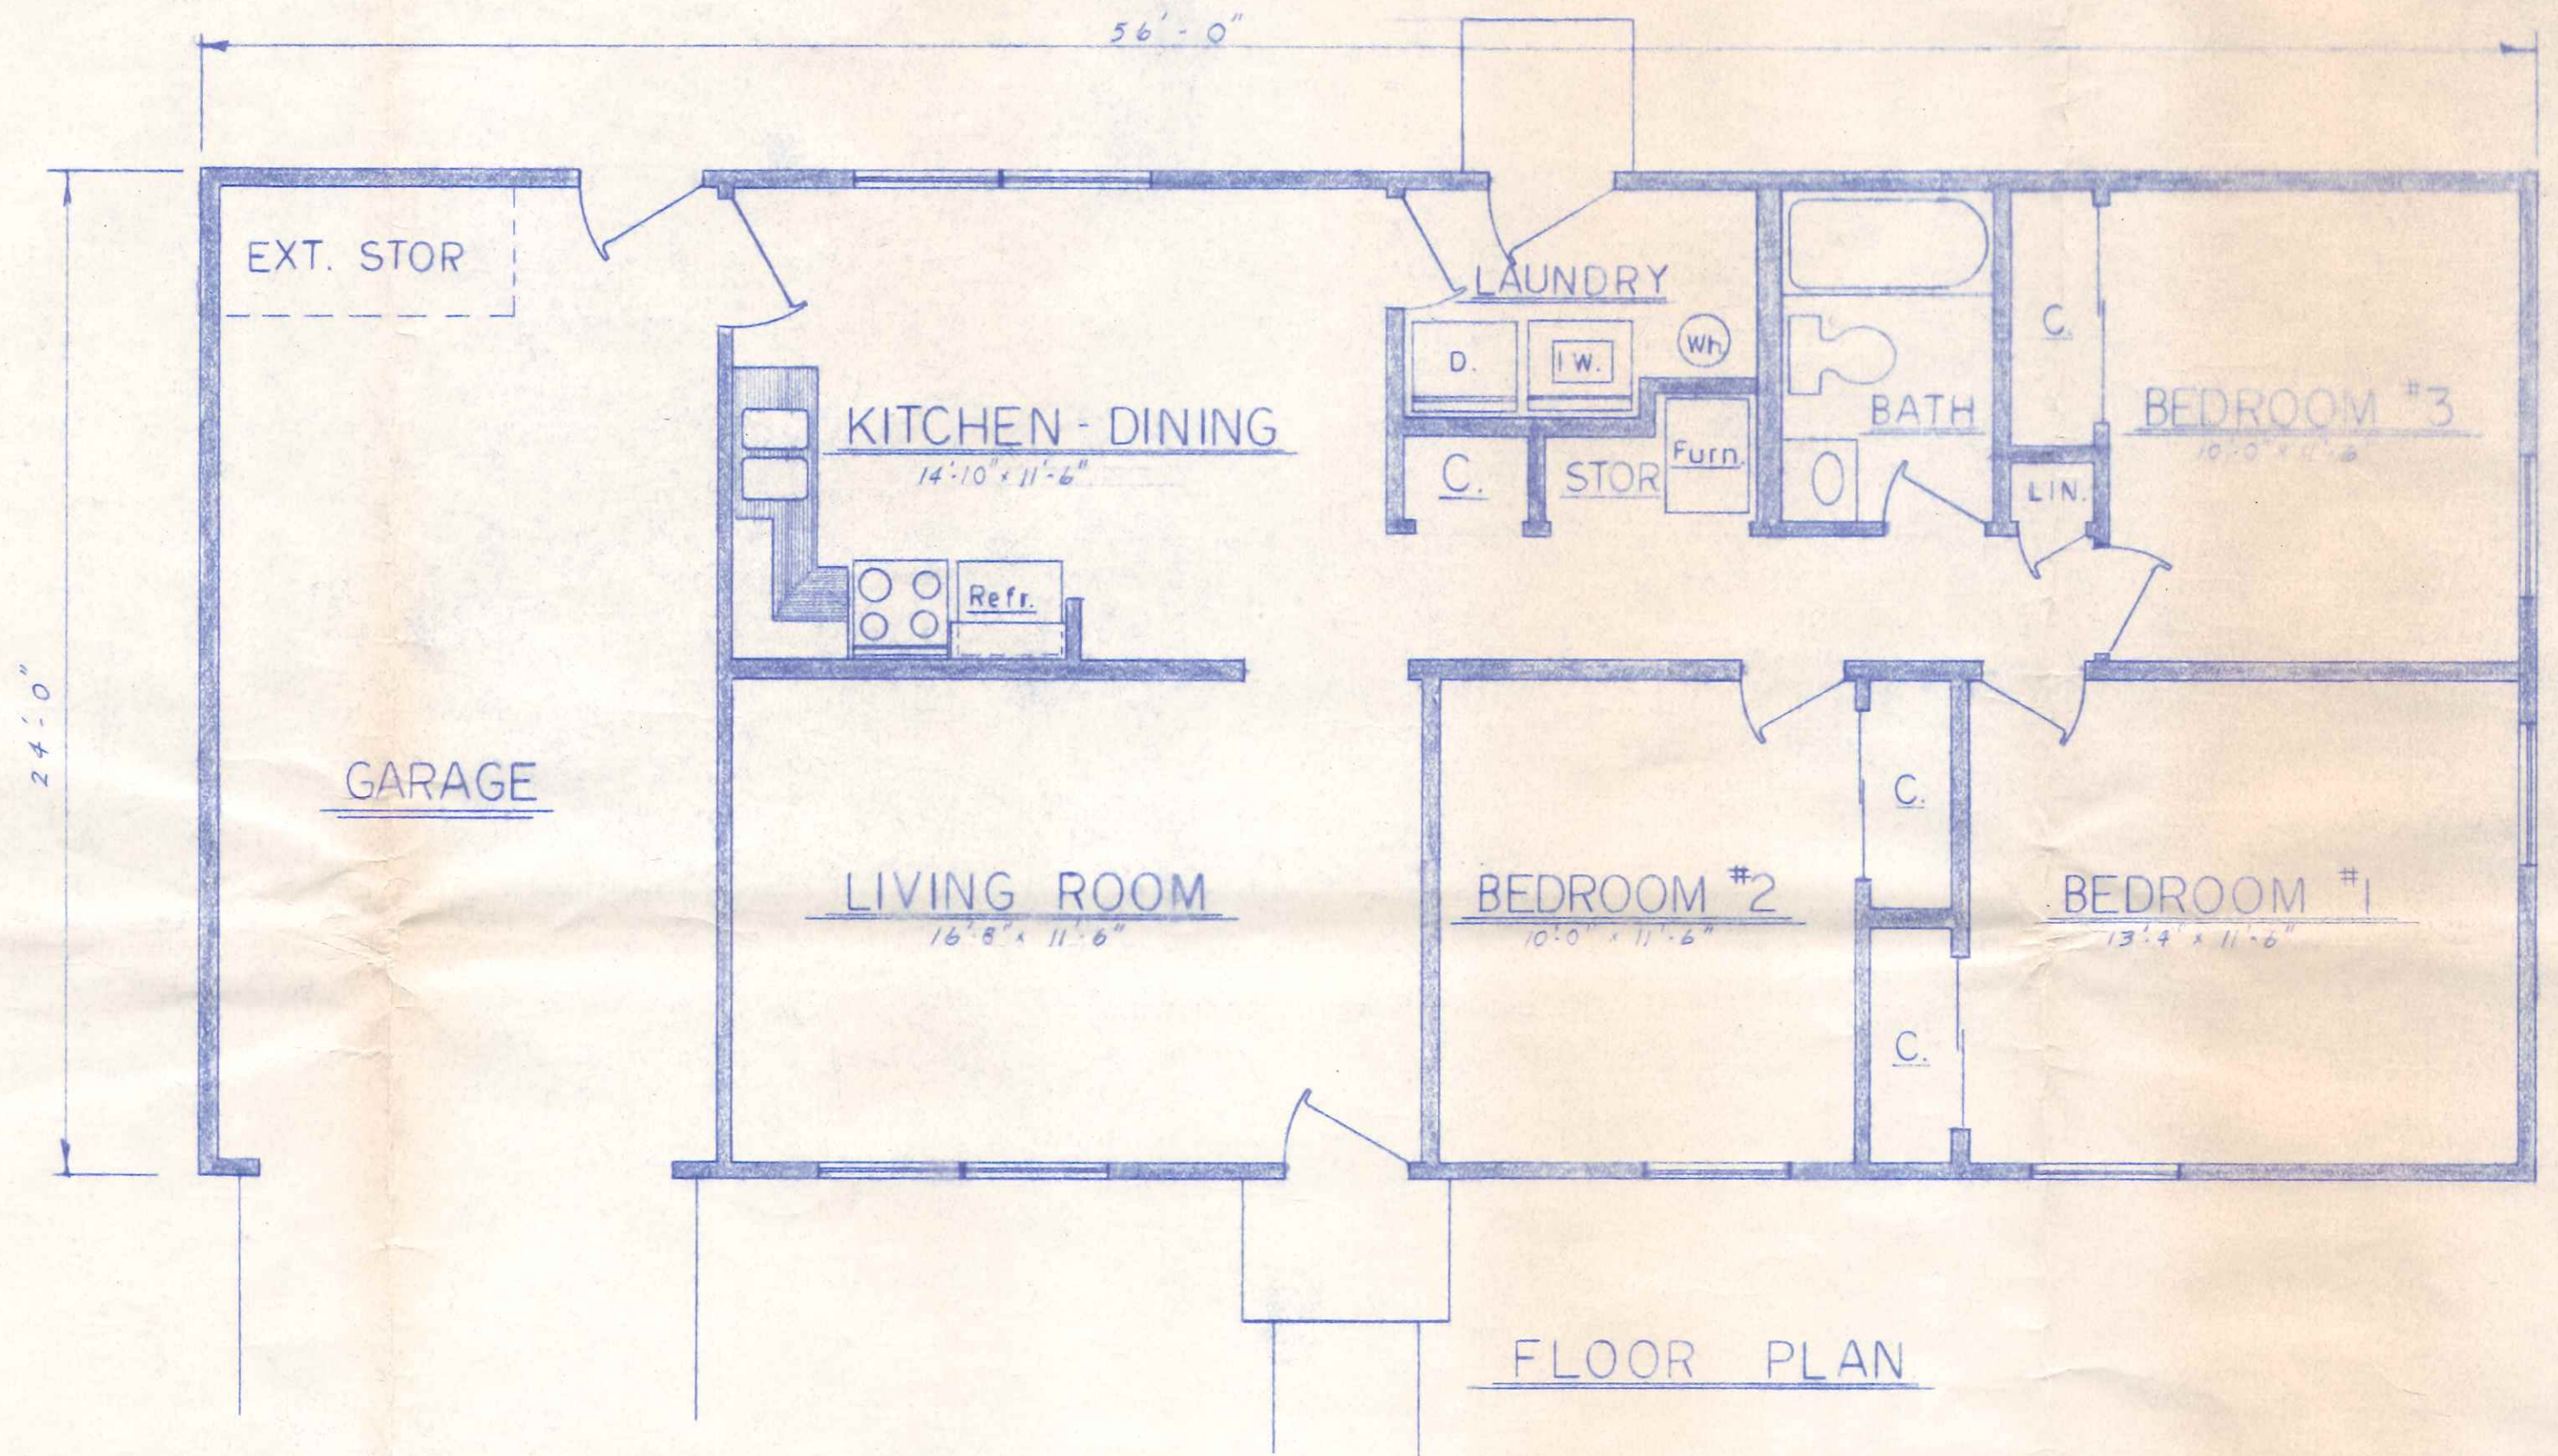

BECK'S CONSTRUCTION CO.		
SCALE: 1/4" = 1'-0"	APPROVED BY:	DRAWN BY R.W.W.
DATE: JAN. '82		REVISED 7-22-82
HOUSE PLAN NO. 129		
DRAWING NUMBER		1 OF 3