



WALL SECTION  
3/4" = 1'-0"

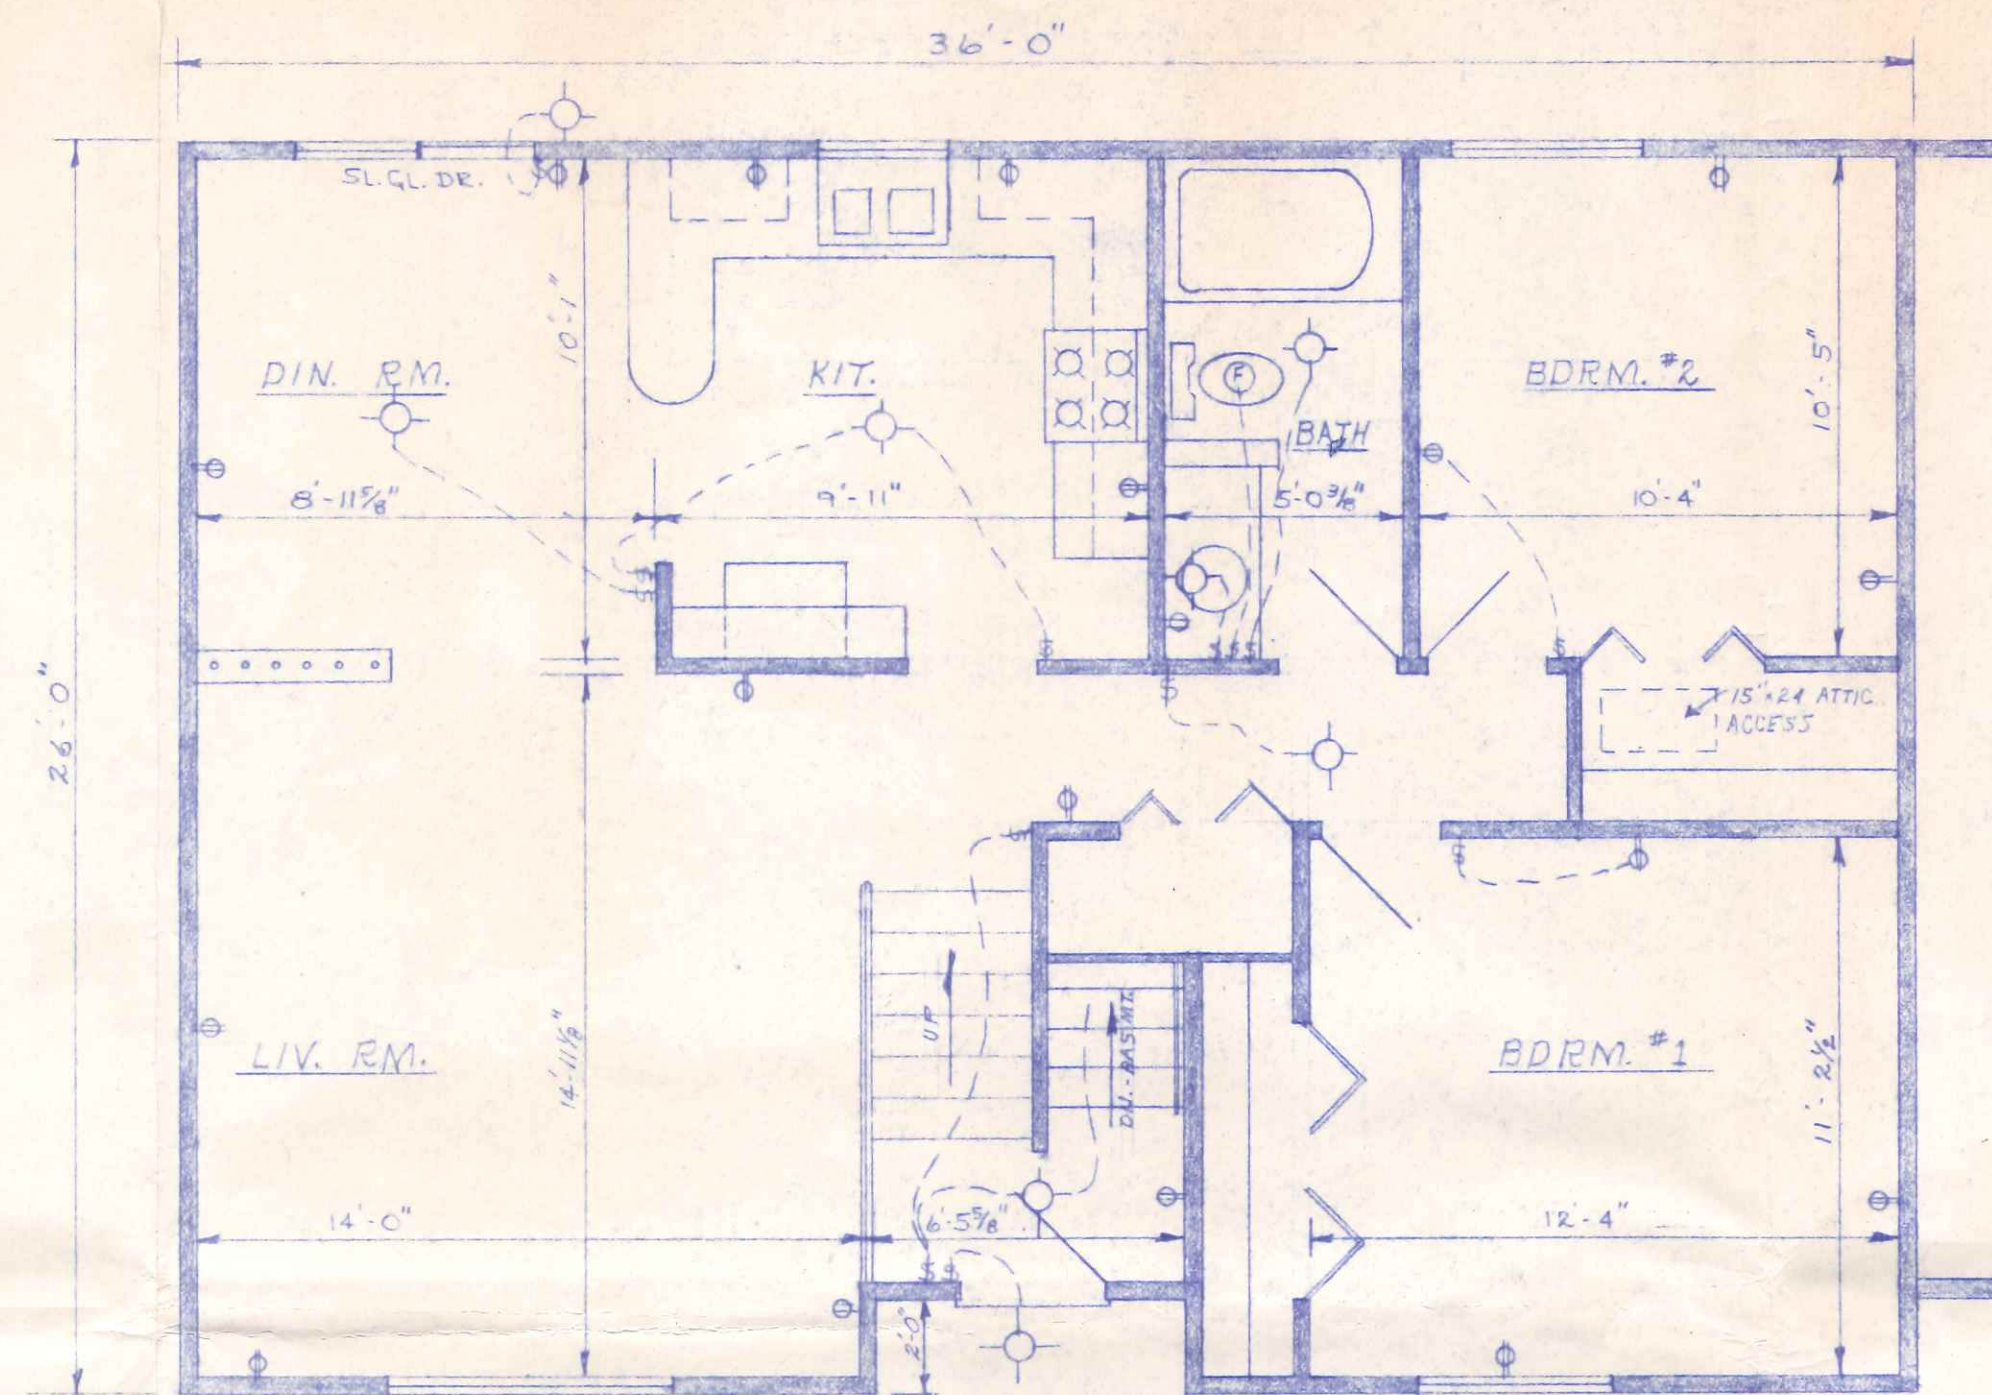

FIRST FLOOR PLAN  
1/8" = 1'-0"

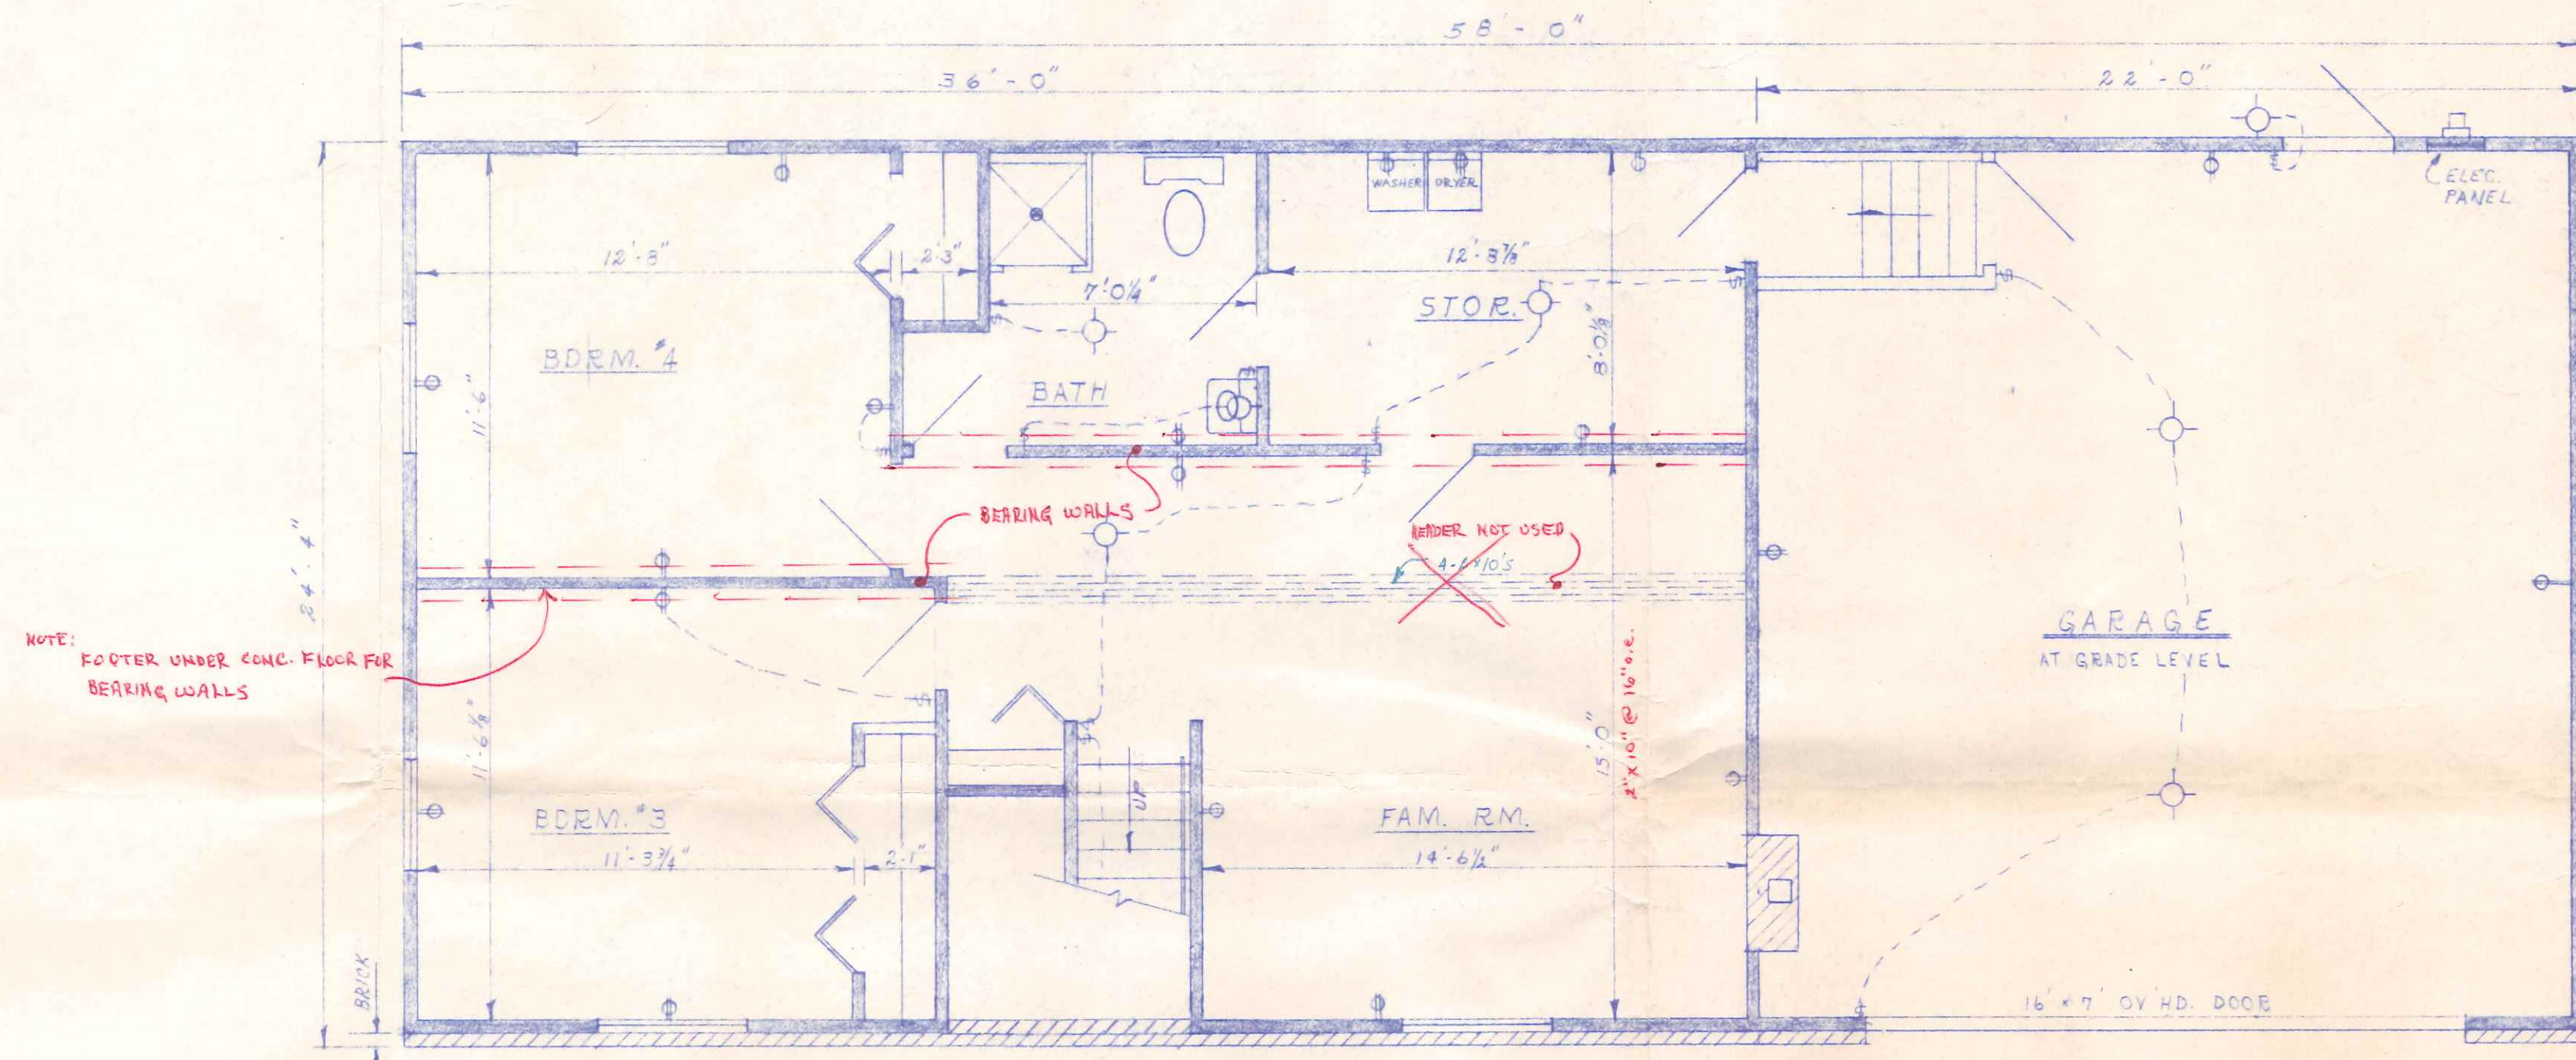

LOWER LEVEL PLAN  
1/4" = 1'-0"

CITY OF NAPOLEON  
BUILDING DEPT.  
Plan Approval  
By *RA* Date *3-29-77*  
WITH ADDENDUM

25 Berdaway

1 OF 2

NO.	REVISION DATA	DATE	BY	APPD




FLOYD G. BROWNE AND ASSOCIATES LIMITED  
CONSULTING ENGINEER-PLANNER  
MARION, OHIO

DATE APR. 1977 JOB No 9000-09  
SCALE AS NOTED DWG. No N-7701C  
DESIGN DRAWN R.W.W.  
CHECKED APPROVED


PLAN NO. 107  
HOUSE PLANS  
FOR  
BECK CONSTRUCTION

BRUNING 29499-1




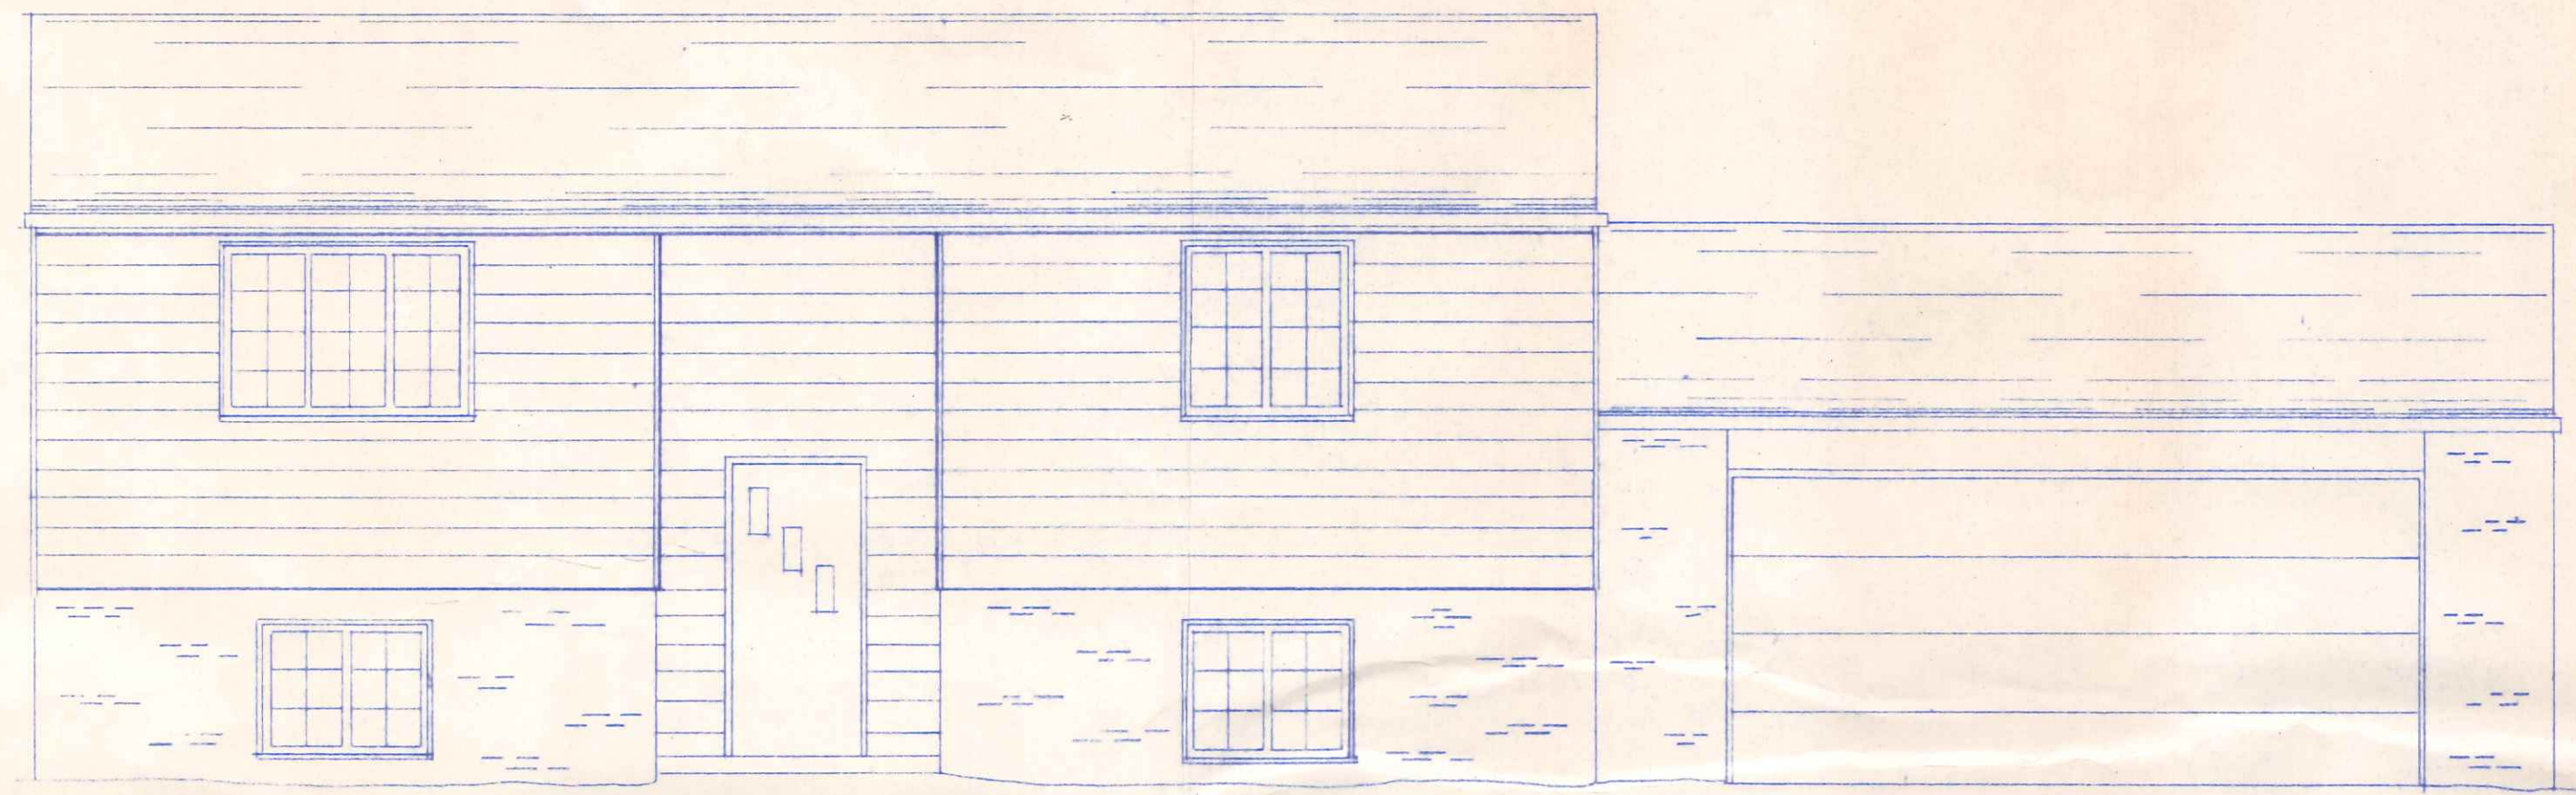


FRONT ELEVATION  
1/4" = 1'-0"

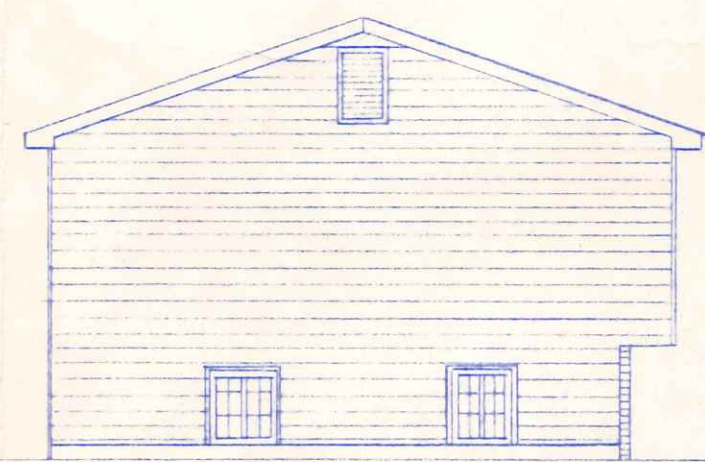

LEFT SIDE ELEV.  
1/8" = 1'-0"

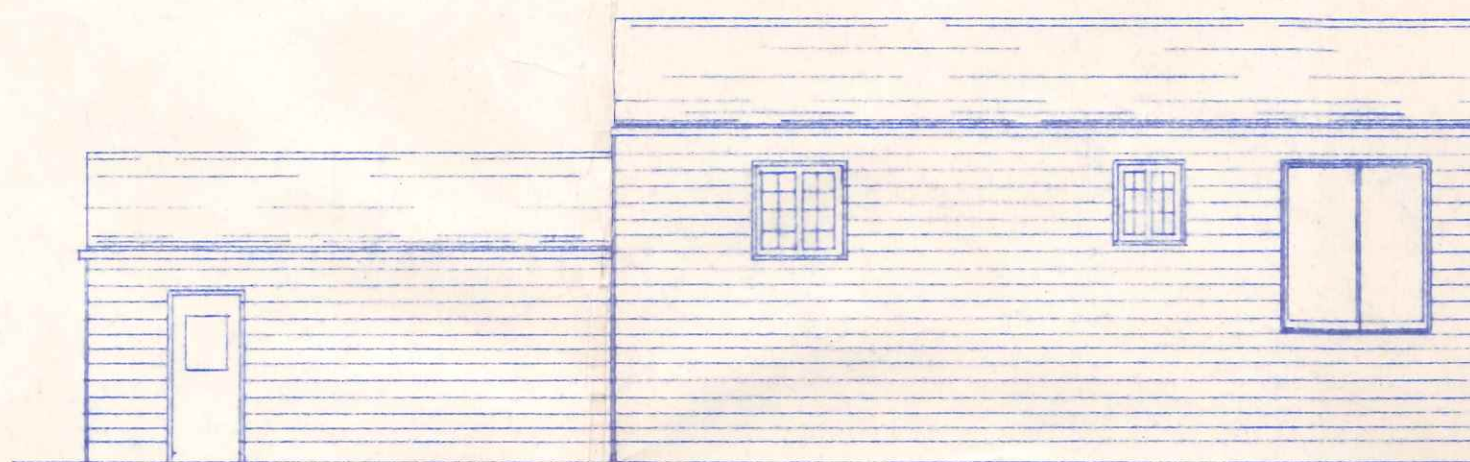

REAR ELEVATION  
1/8" = 1'-0"

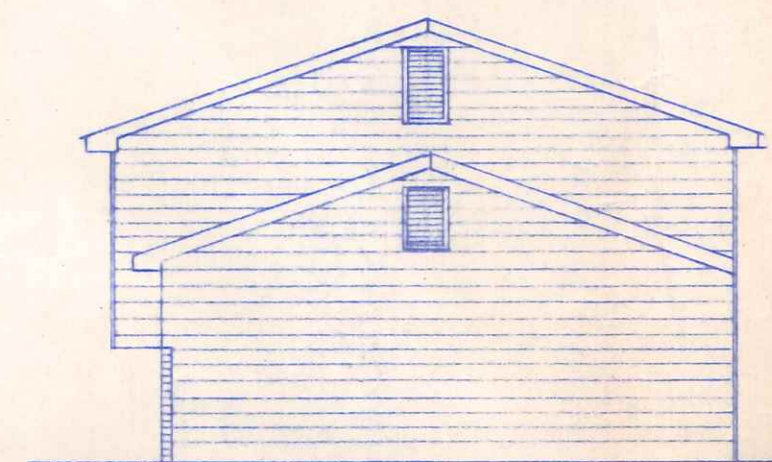

RIGHT SIDE ELEV.  
1/8" = 1'-0"

2 of 2

NO.	REVISION DATA	DATE	BY	APPD



FLOYD G. BROWNE AND ASSOCIATES LIMITED  
CONSULTING ENGINEER - PLANNER  
MARION, OHIO

DATE APR. 1977    JOB No. 9000-09    DESIGN    CHECKED  
SCALE AS NOTED    DWG No. N-77017    DRAWN R.W.W.    APPROVED

PLAN NO. 107

HOUSE PLANS  
FOR  
BECK CONSTRUCTION

BRUNING 29499.1