




Approved  
R. Hayman  
6/23/80

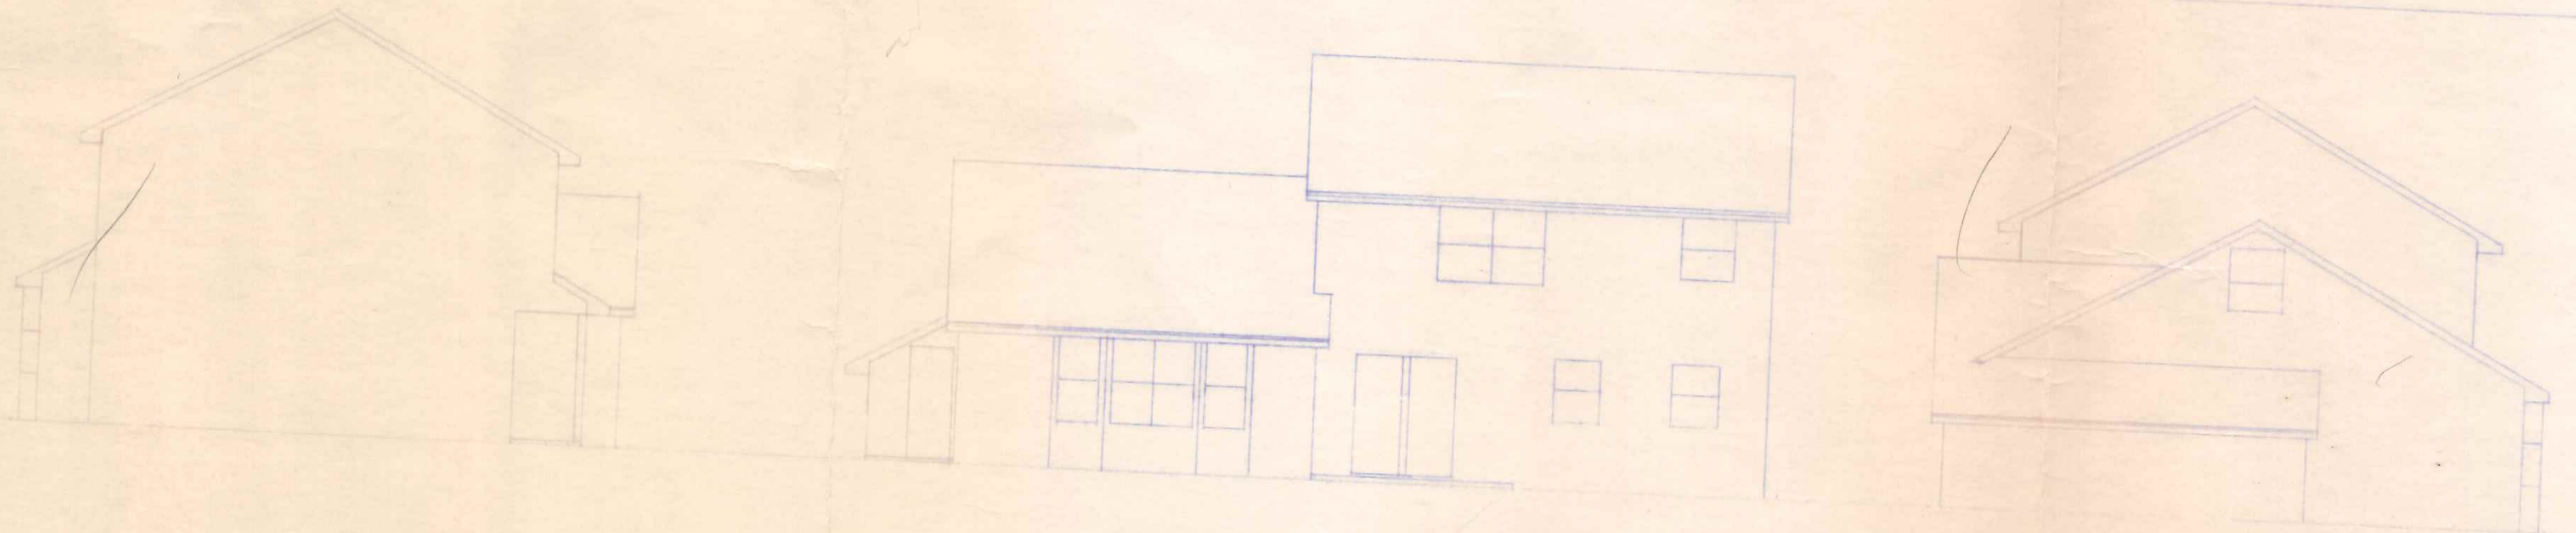

Lot 15 Riv  
80 Bordeaux


STAR BUILD  
ASSEMBLER  
ELEVATION  
6/19/80

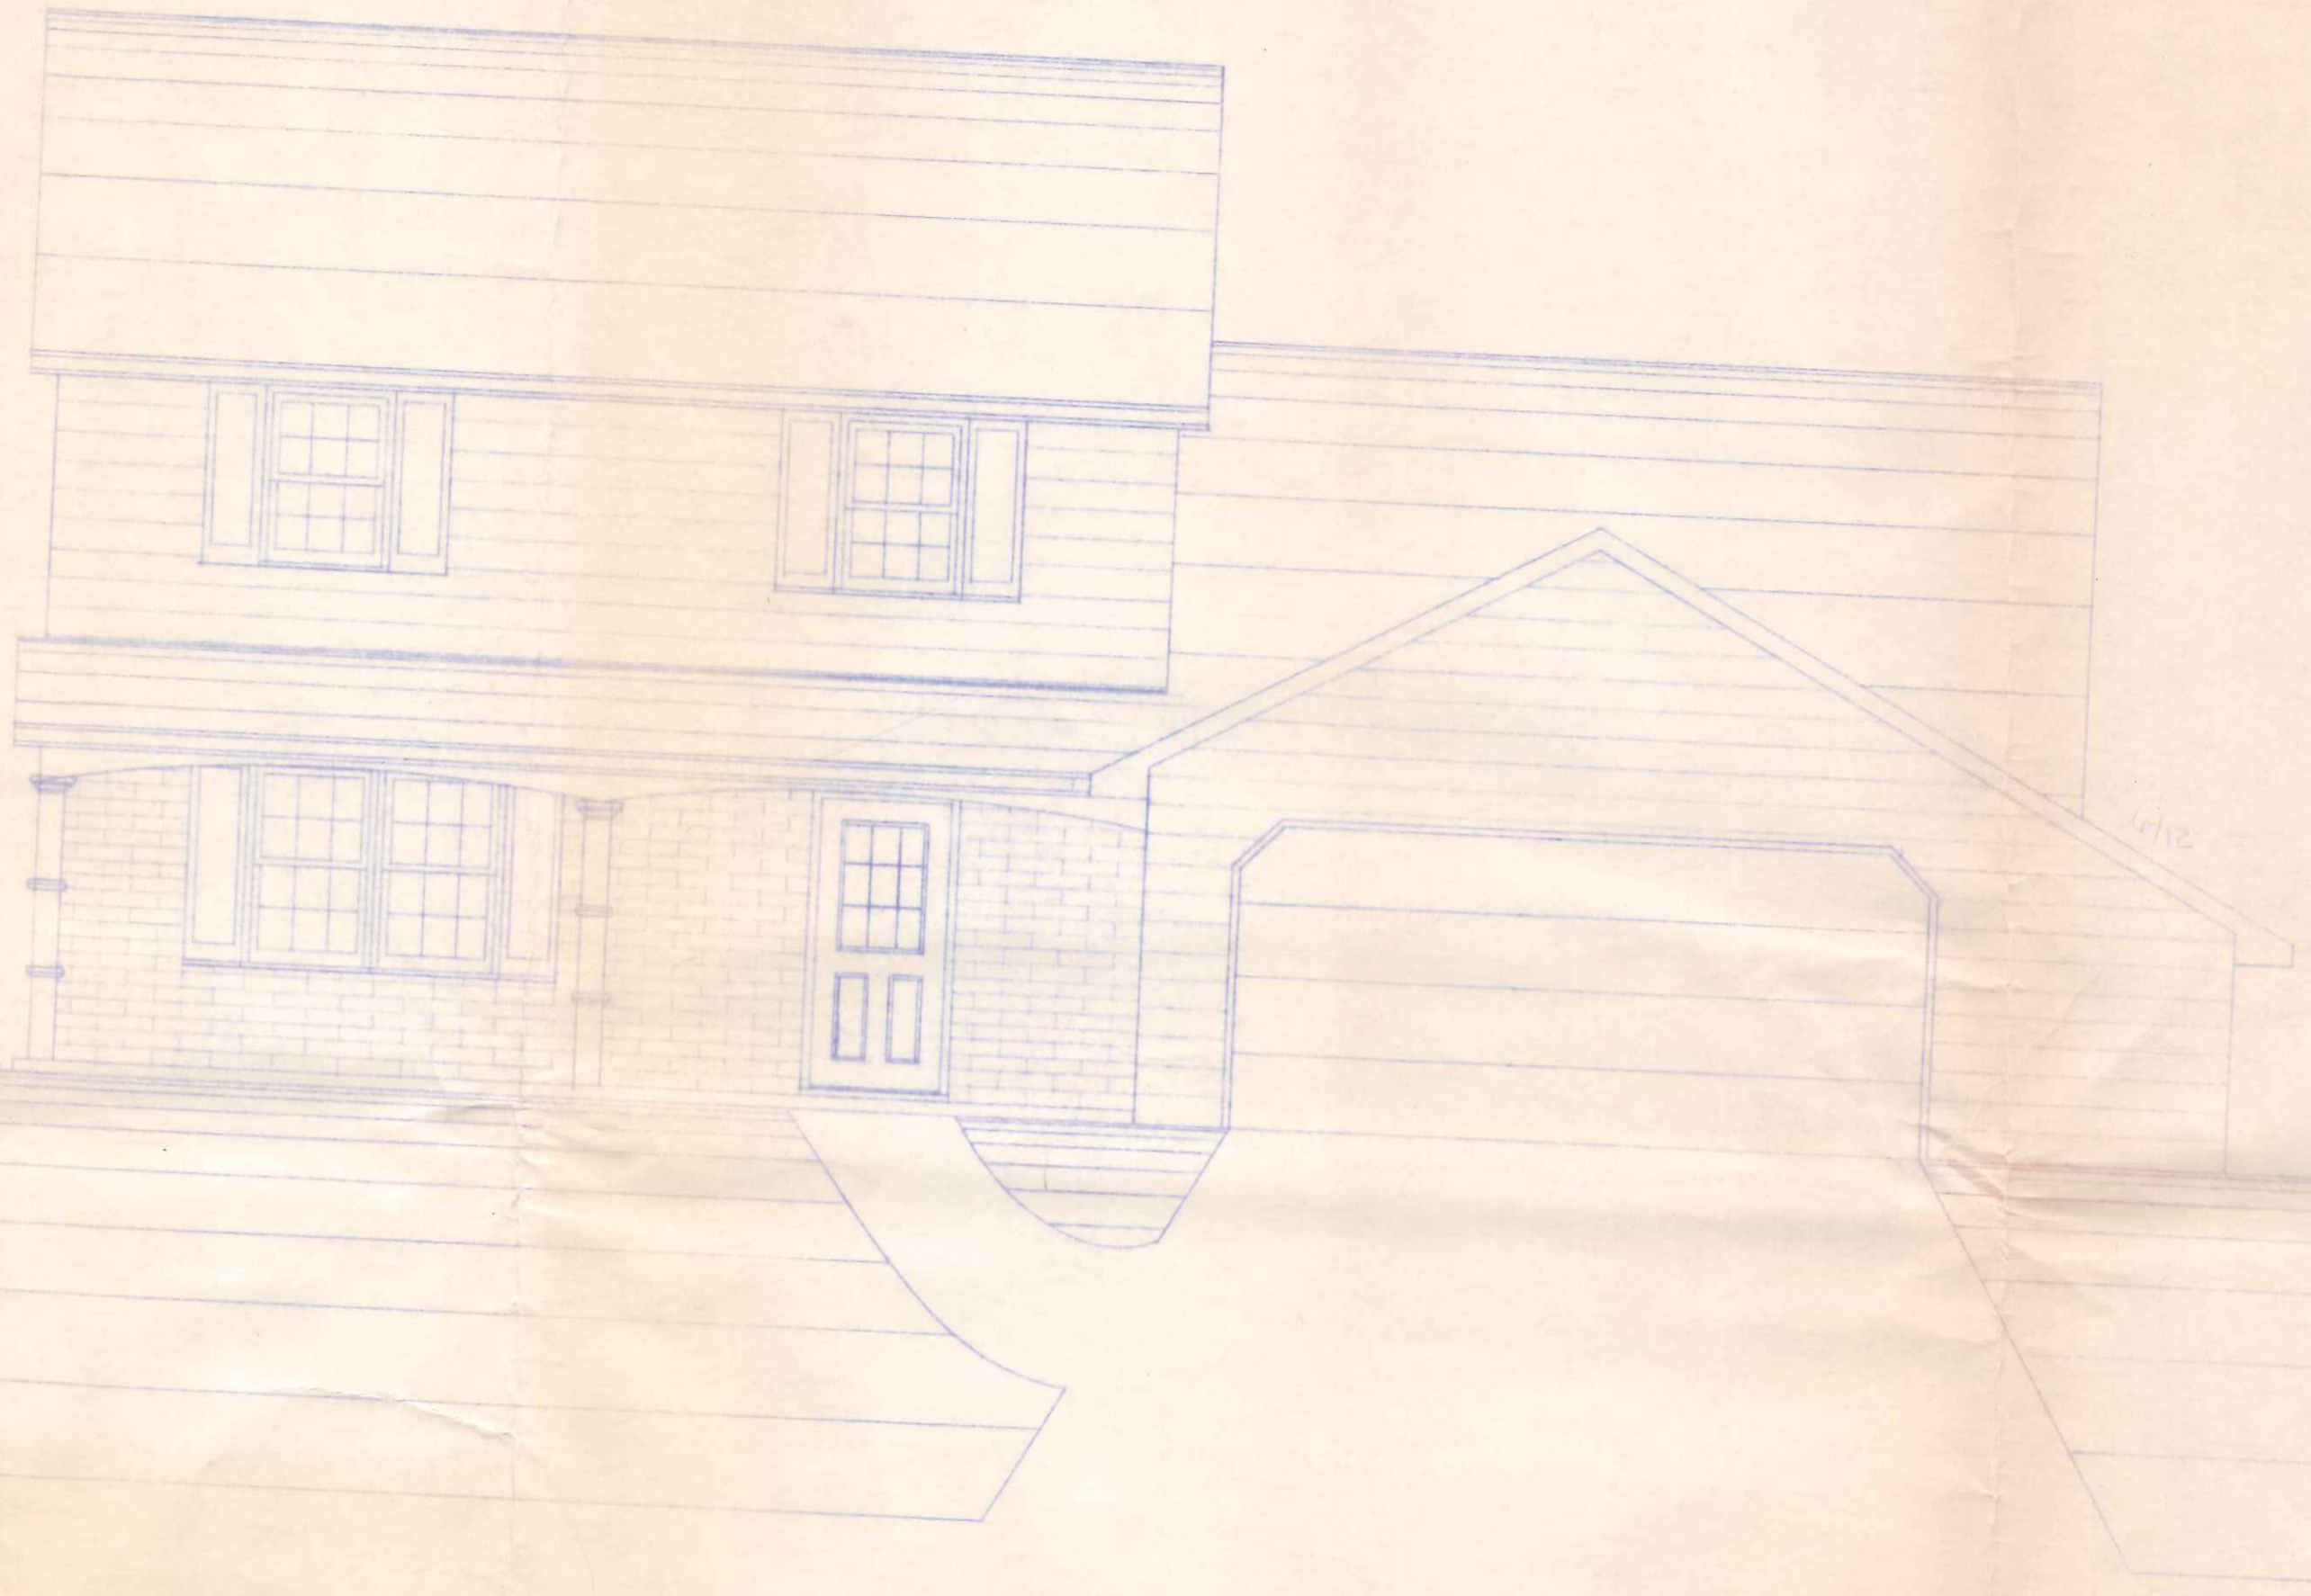

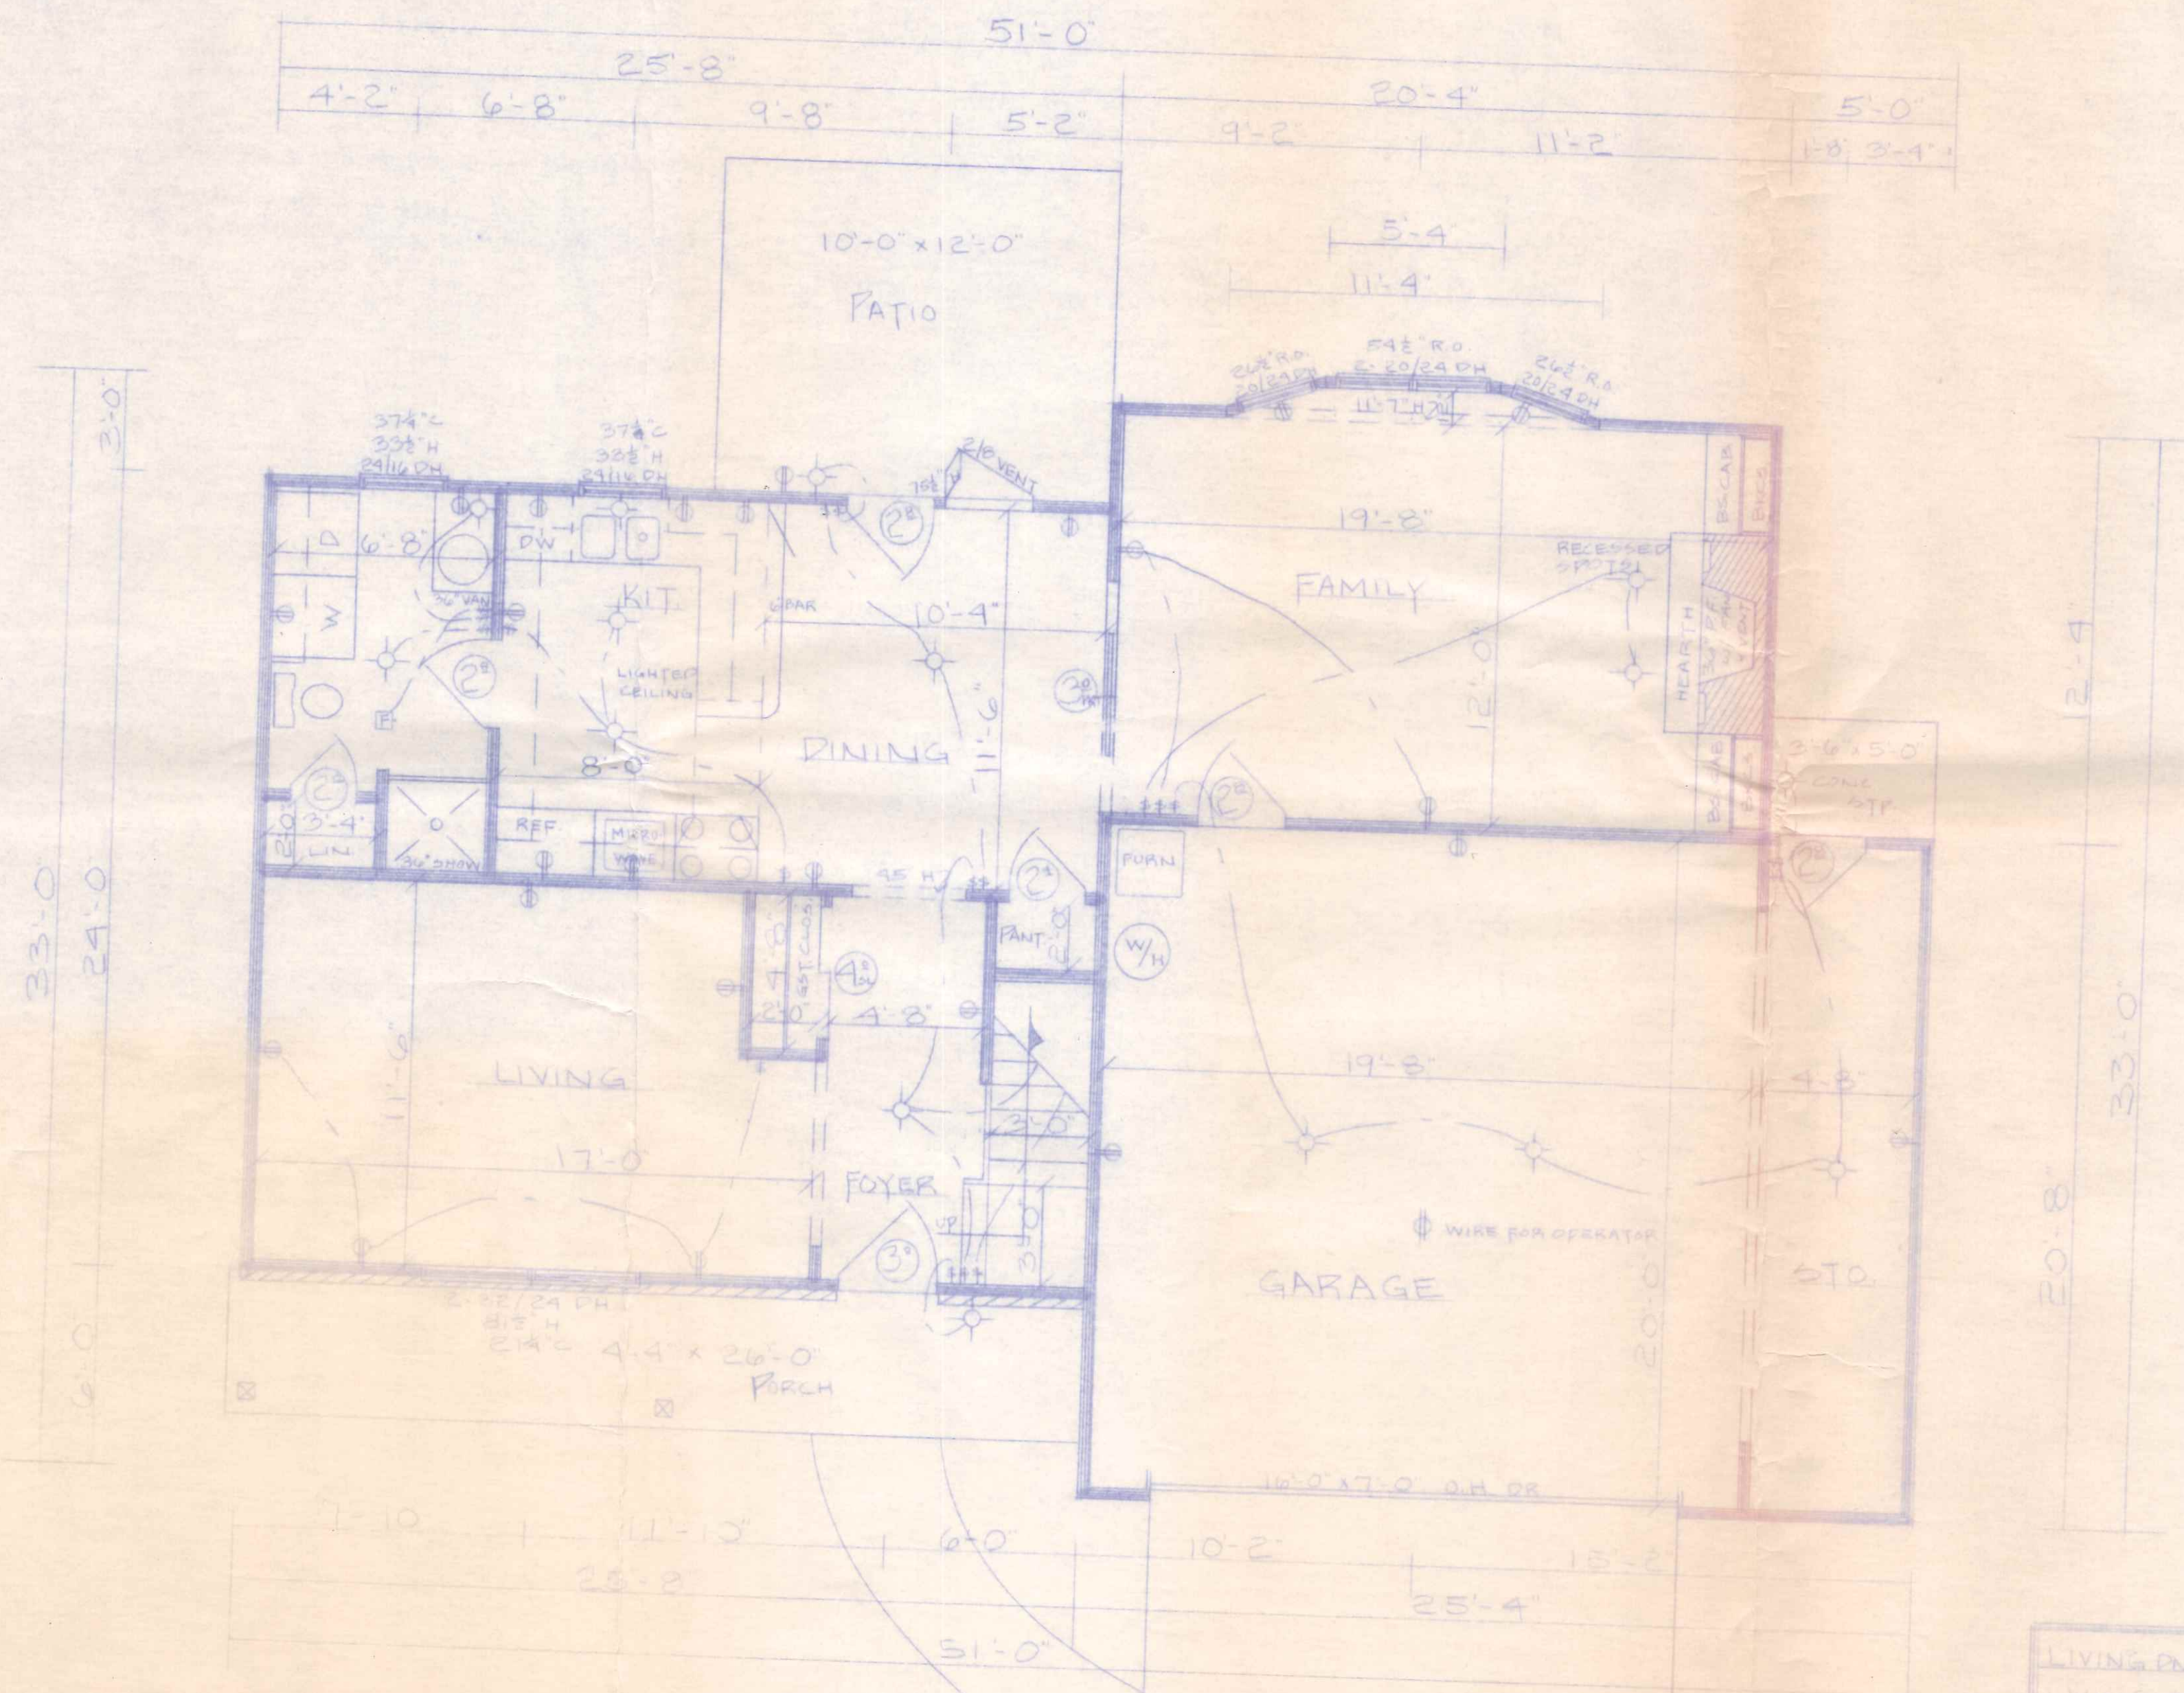

LIVING DN 870	STAR BUILDER
LIVING UP 910	ASCHMEIER RE
2-TOTAL 1780	MAIN FLOOR PLAN
GAR-STO 5180	SCALE 3/4" = 1'-0"
TOTAL 23060	DATE 6/10/80
	BY BELVALEY




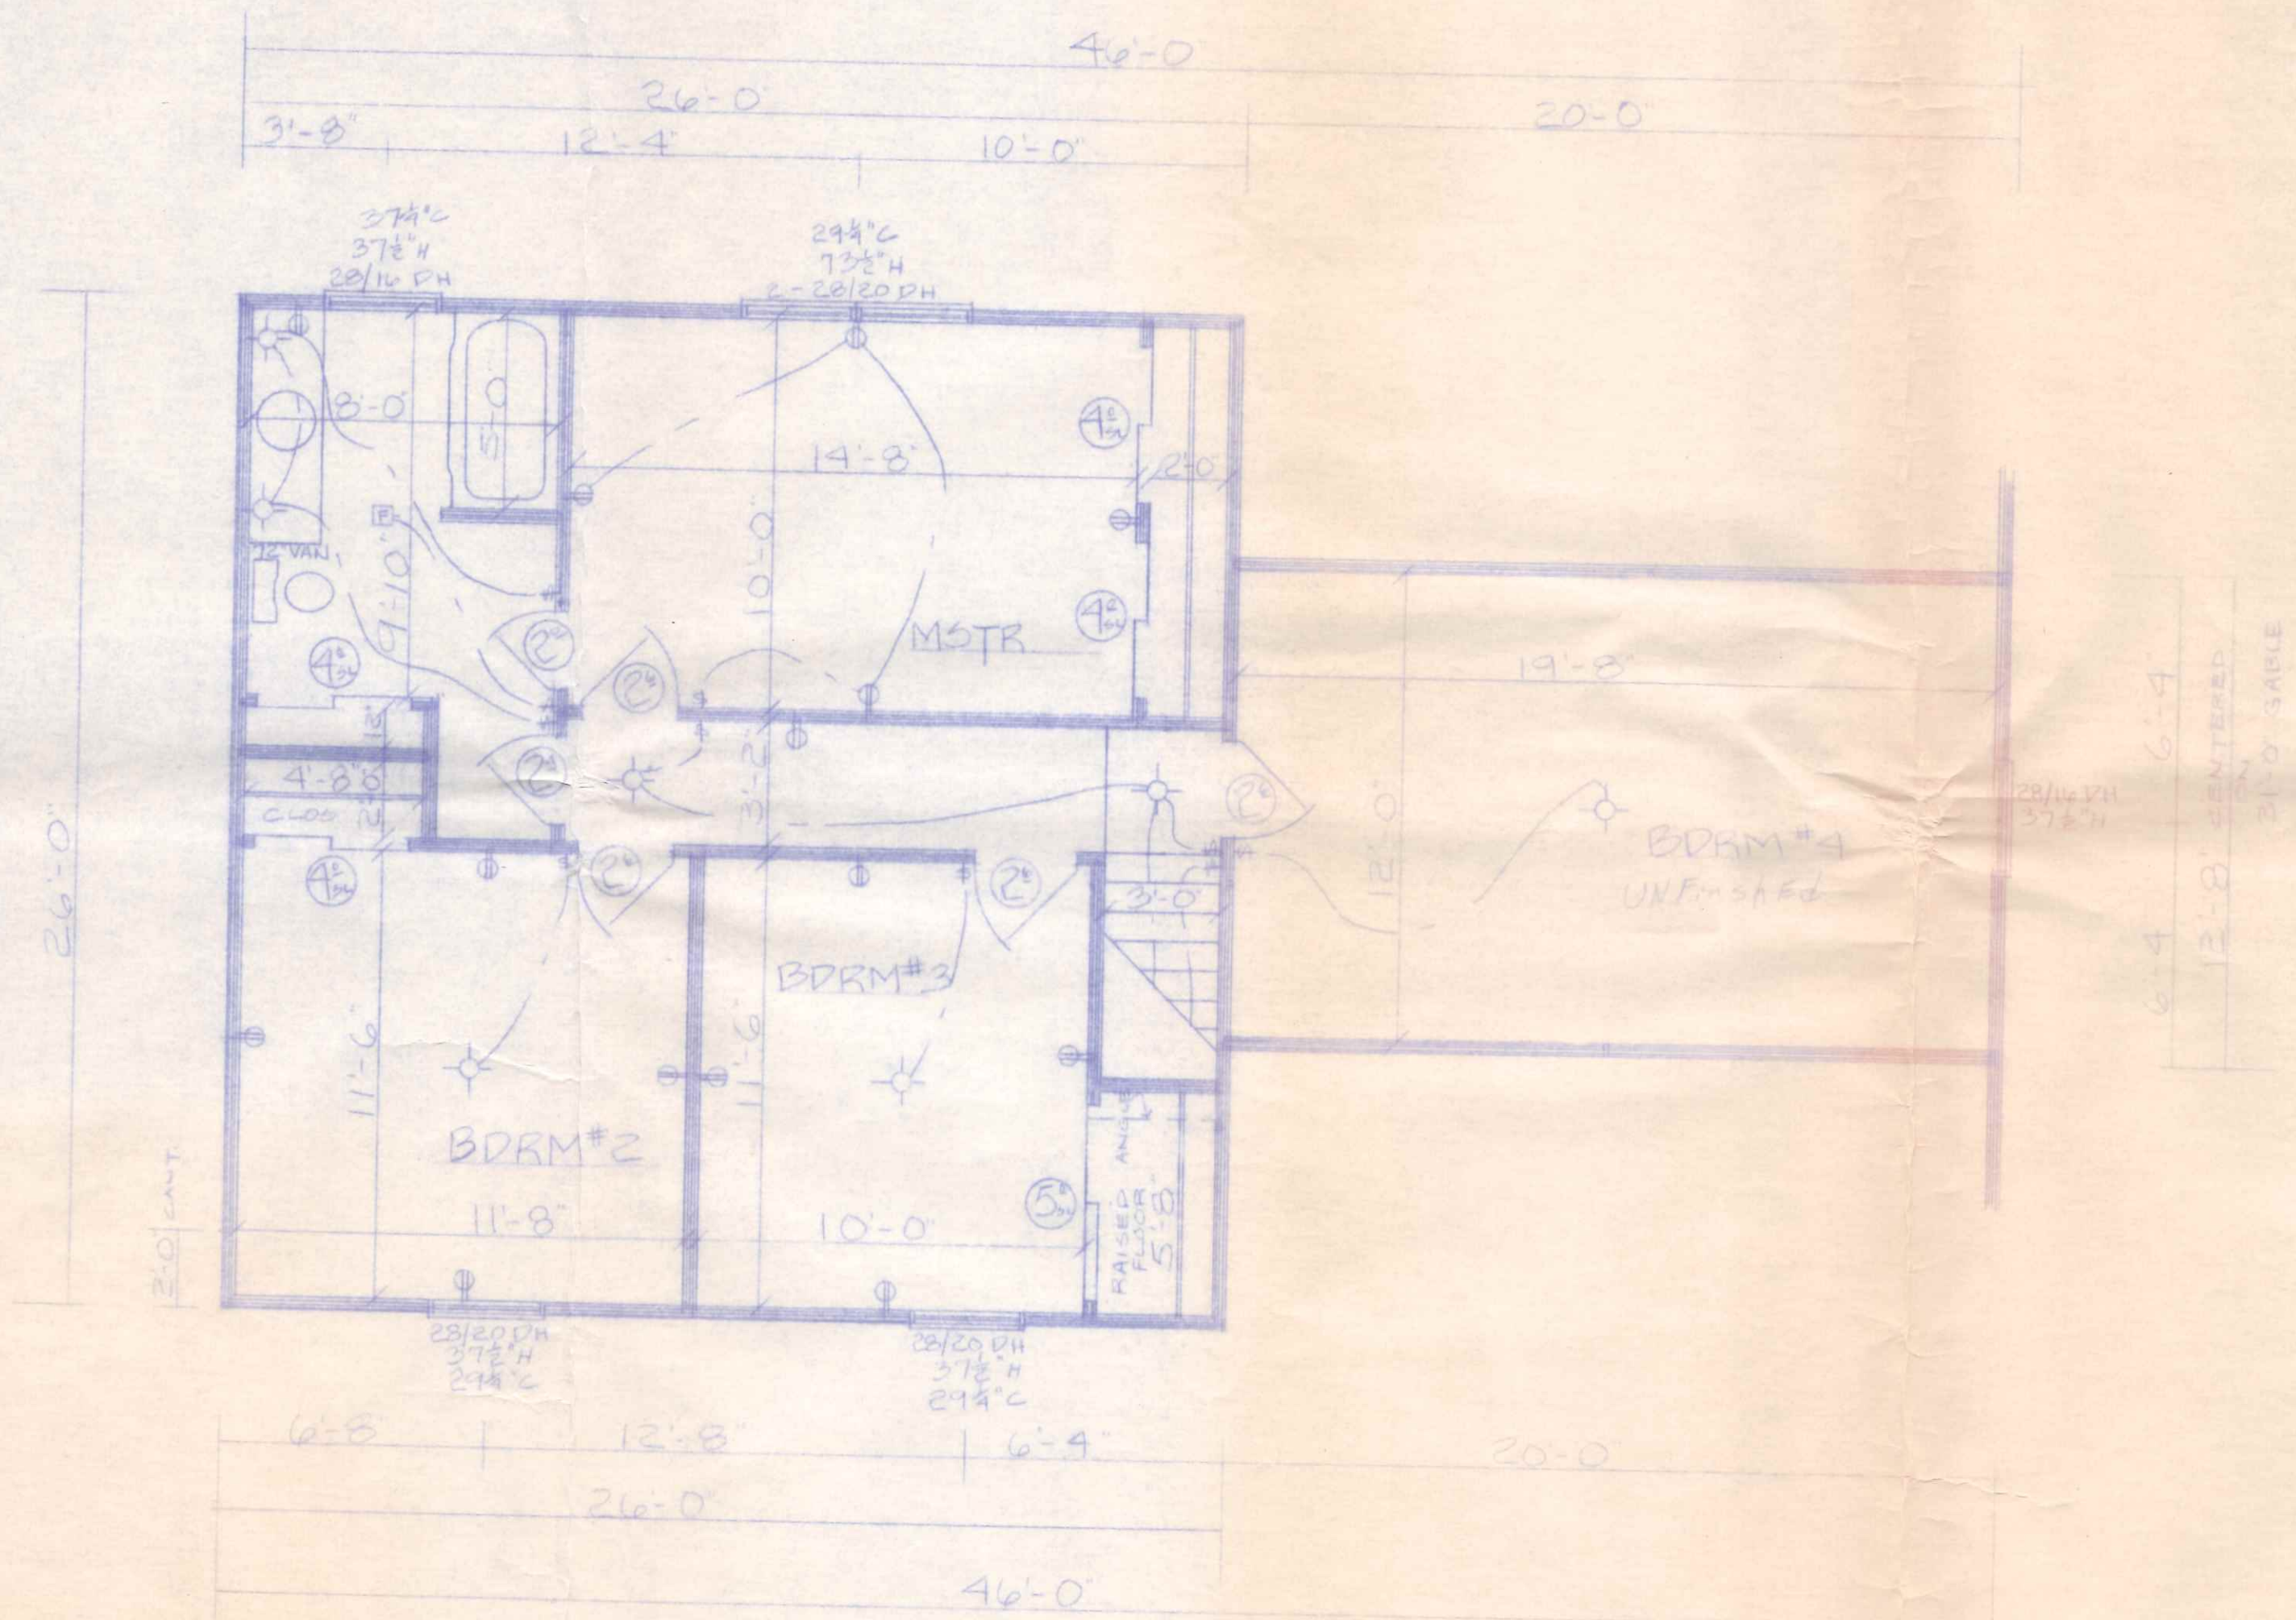


STAR BUILDERS  
 ASCHENBERG RESIDENCE  
 2ND FLOOR PLAN 4-10  
 DATE 6/19/80  
 BY DE HALLEY







NOTE:  
 1. ALL WALLS TO BE FINISHED WITH PLASTER & PAINT.  
 2. ALL WALLS TO BE FINISHED WITH PLASTER & PAINT.  
 3. ALL WALLS TO BE FINISHED WITH PLASTER & PAINT.  
 4. ALL WALLS TO BE FINISHED WITH PLASTER & PAINT.  
 5. ALL WALLS TO BE FINISHED WITH PLASTER & PAINT.

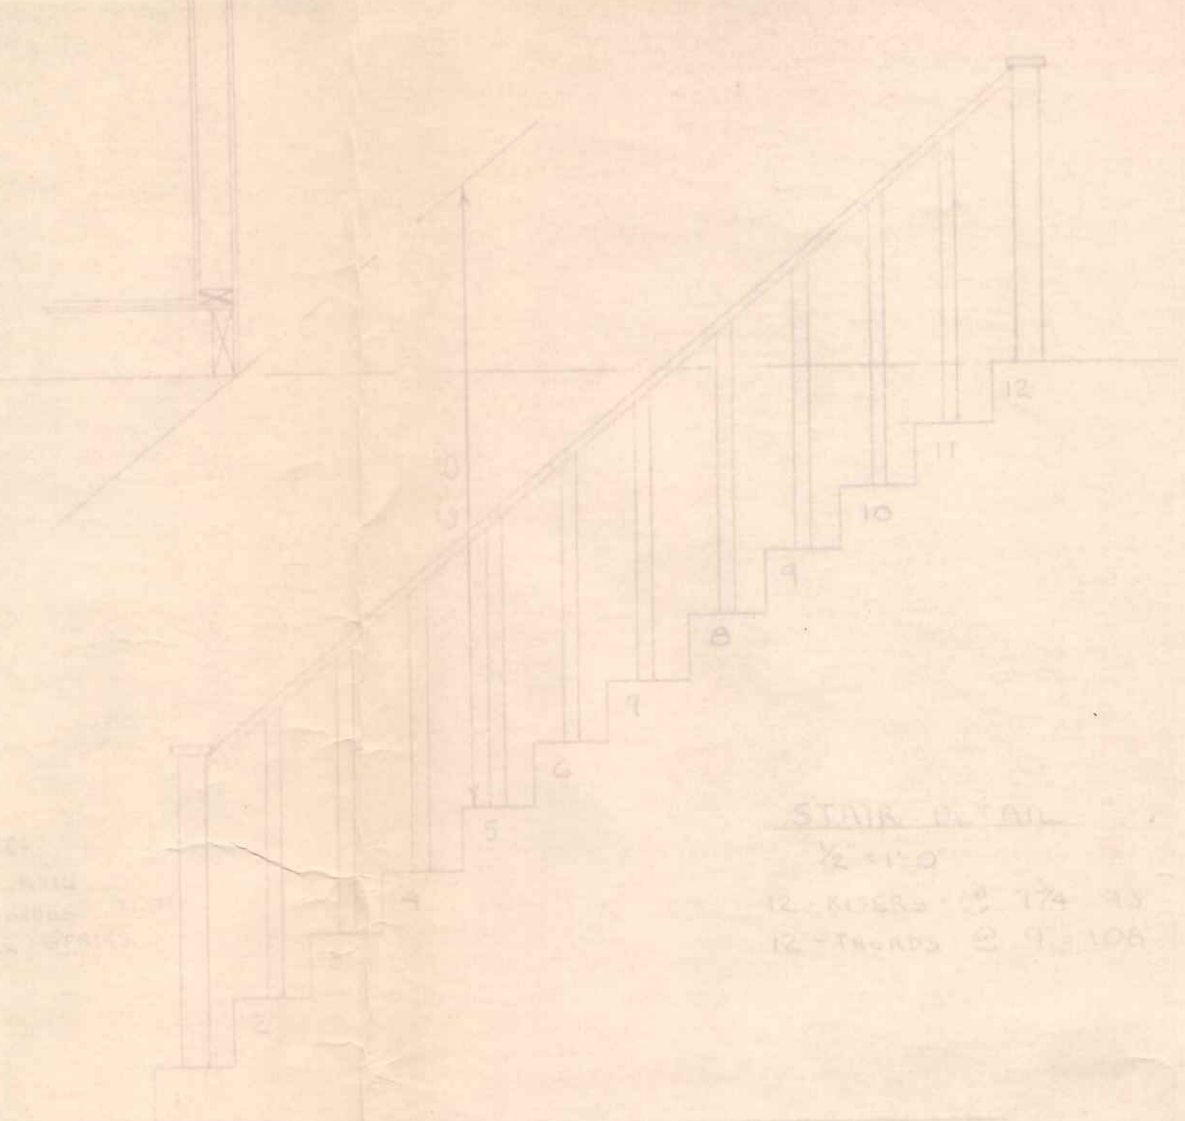


STAIR W. ALL  
 1/2" x 1" O  
 12 RISES @ 7 1/4"  
 12 TREADS @ 10"

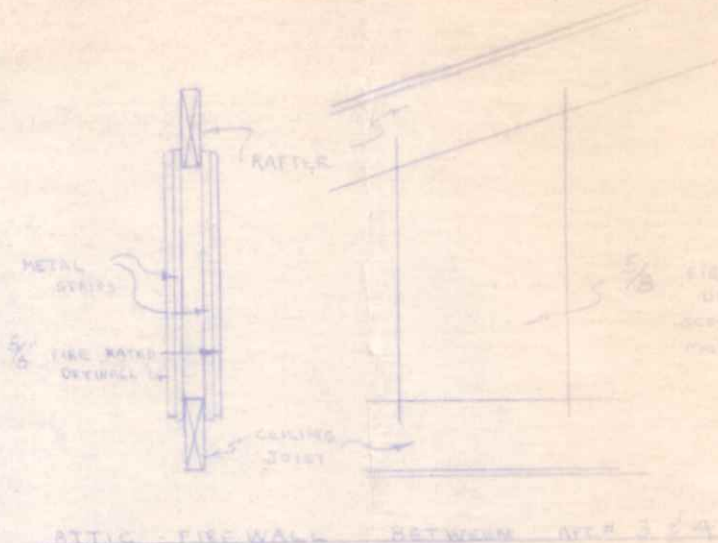

ATTIC FIRE WALL BETWEEN RAFTERS

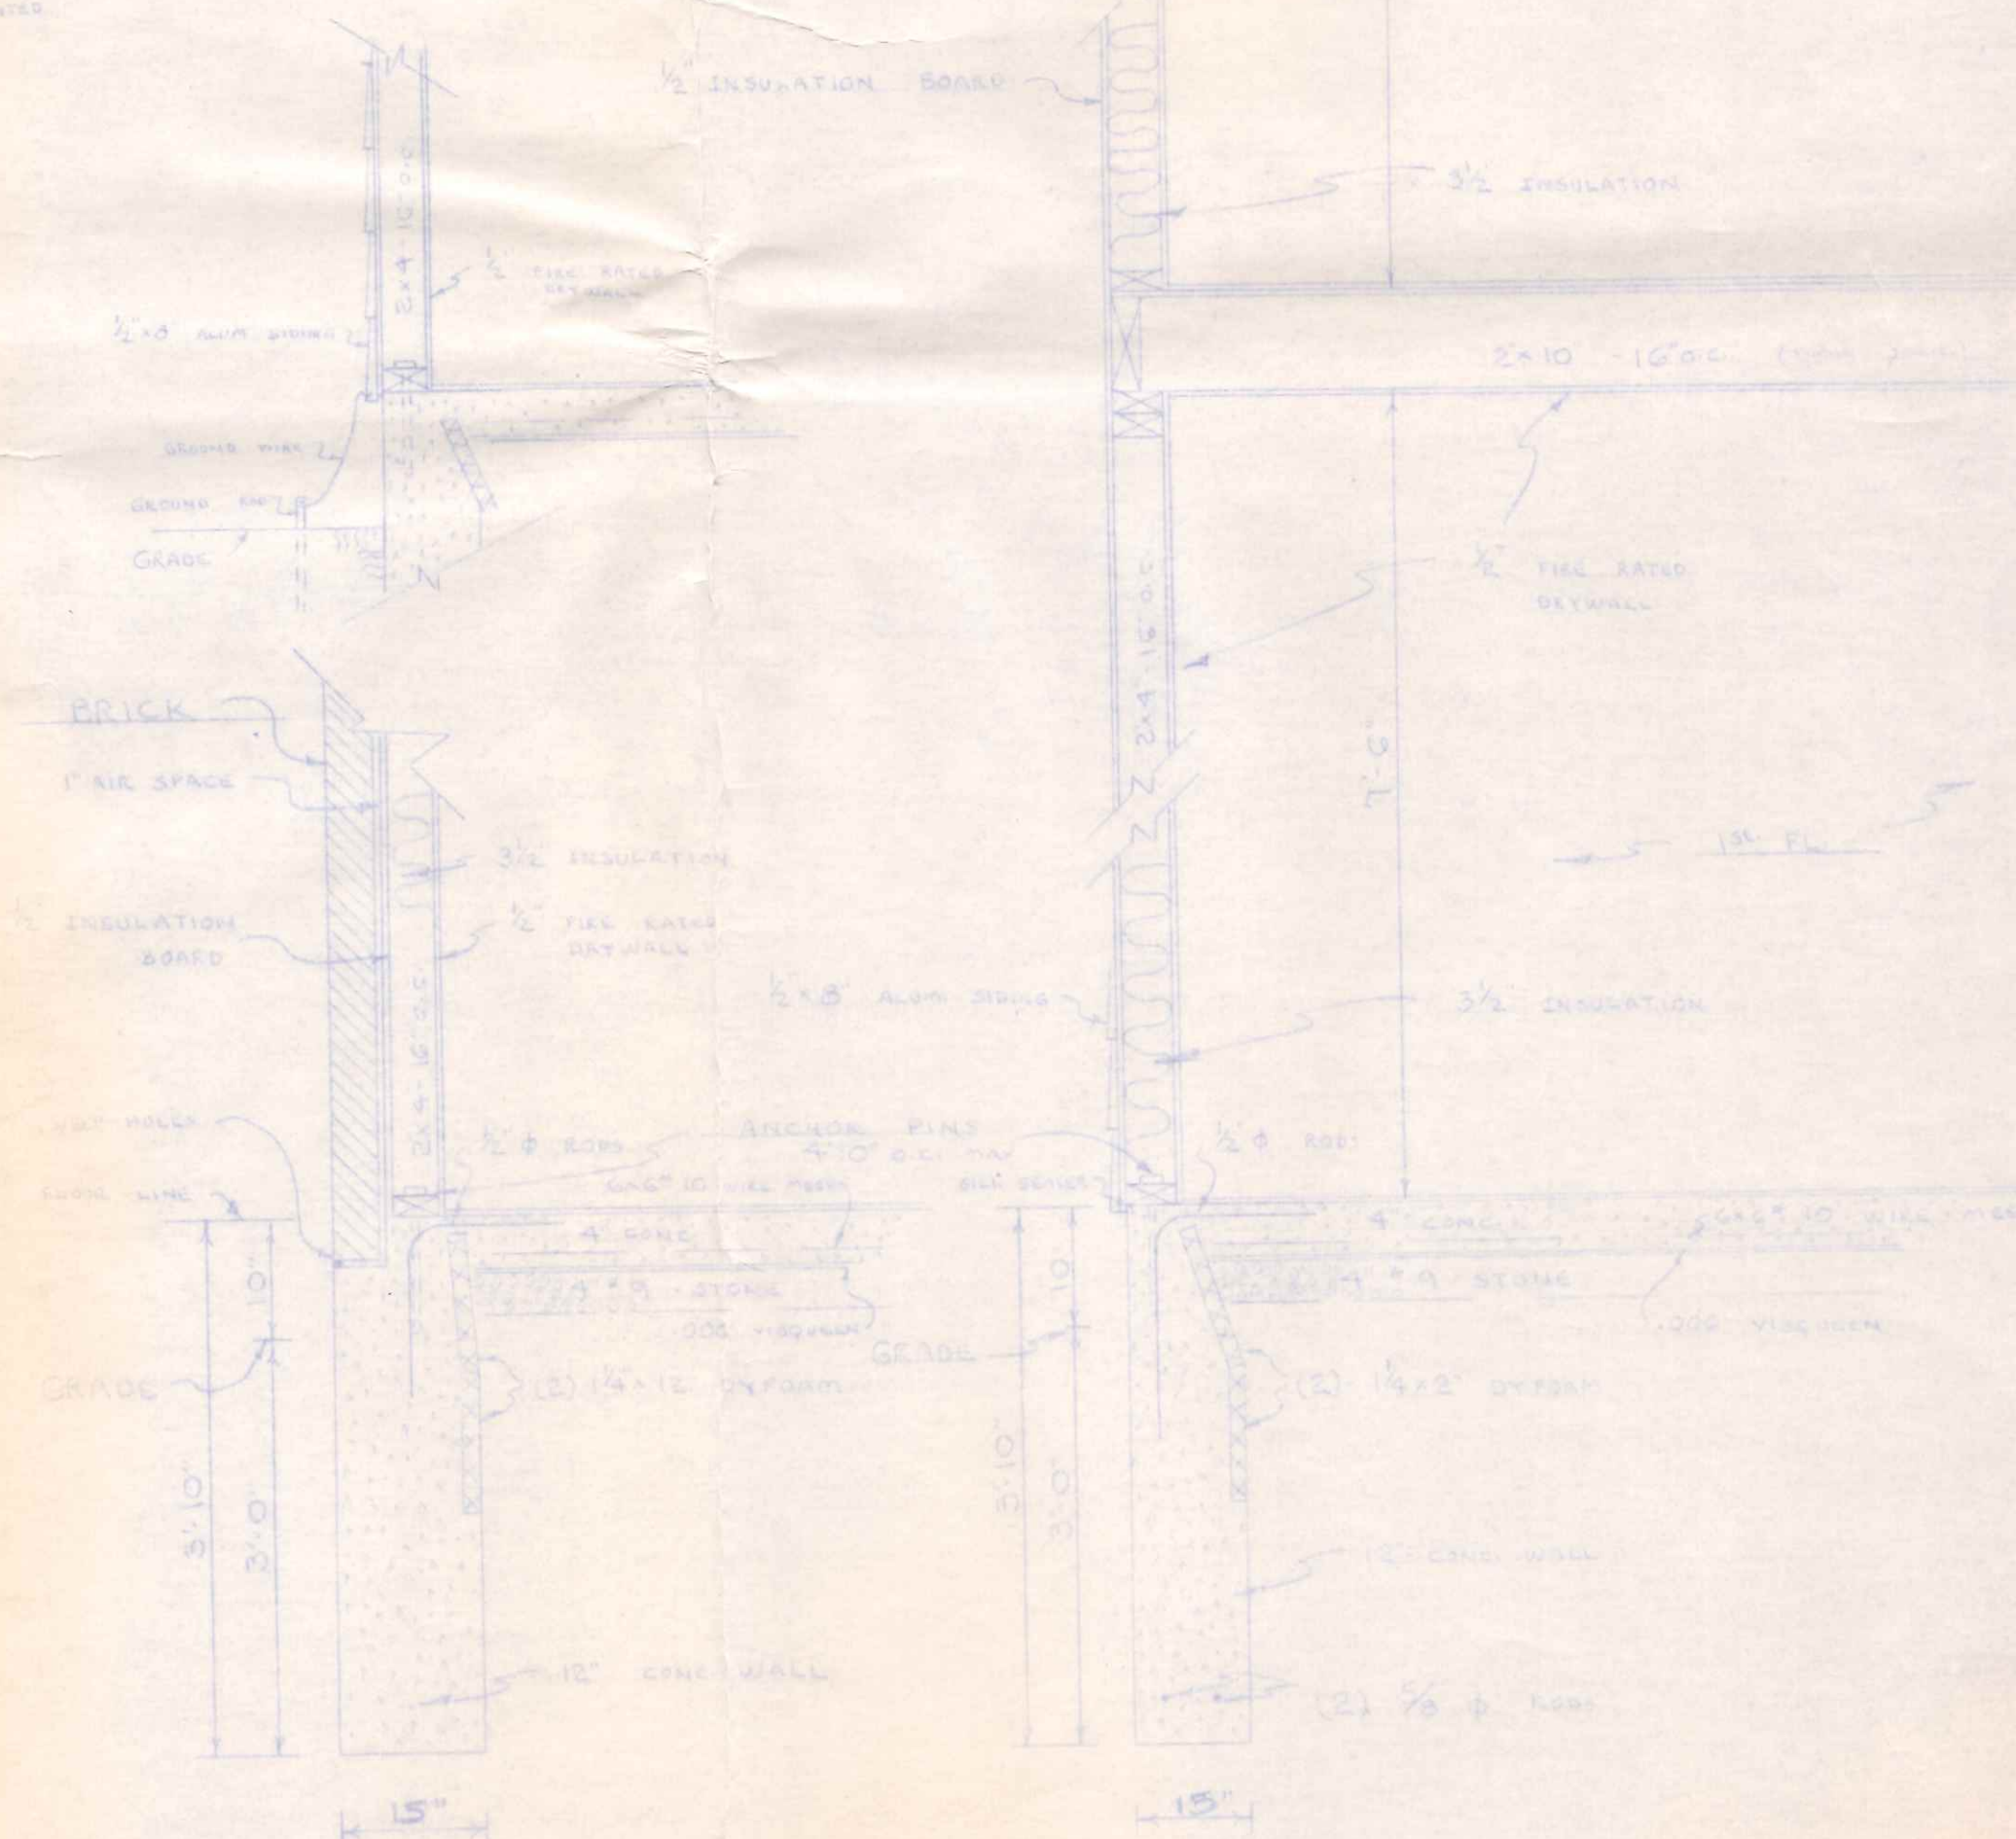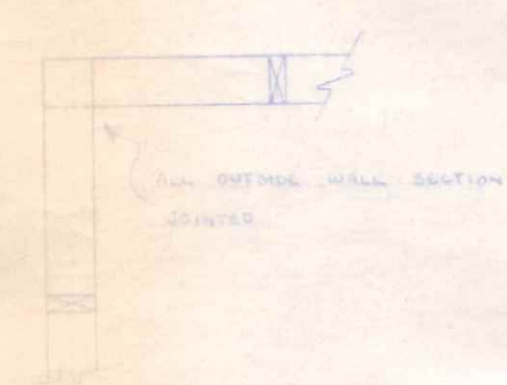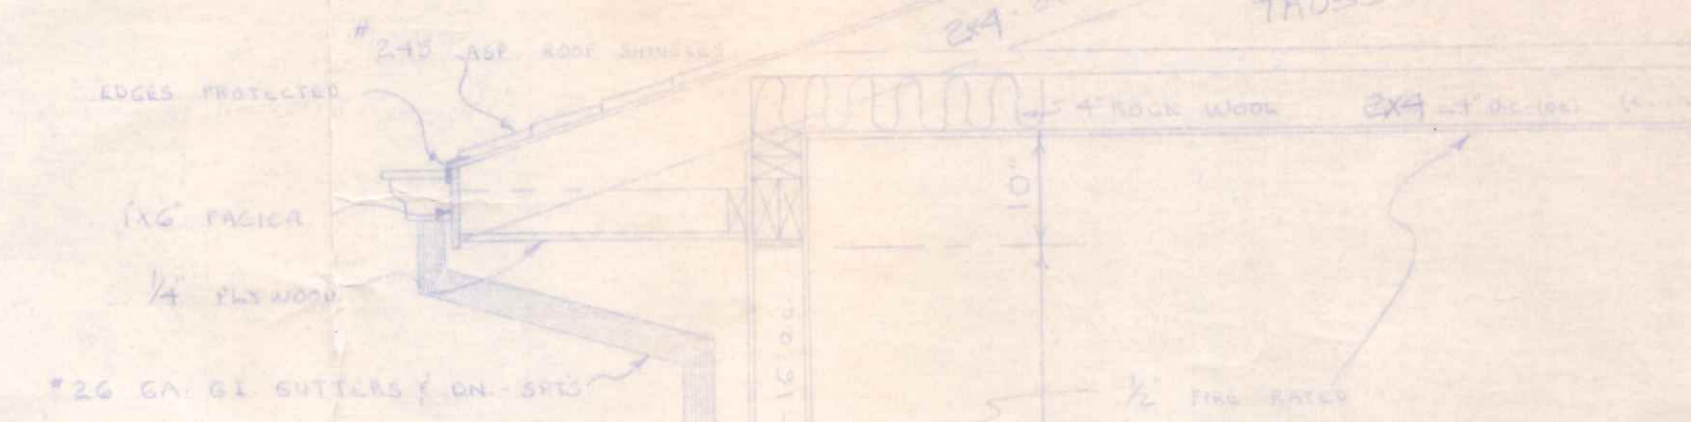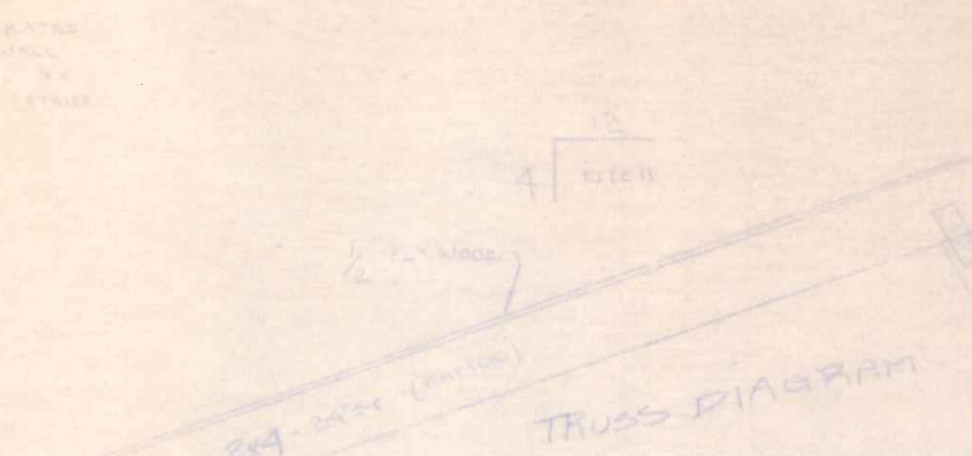

BRICK AND STONE

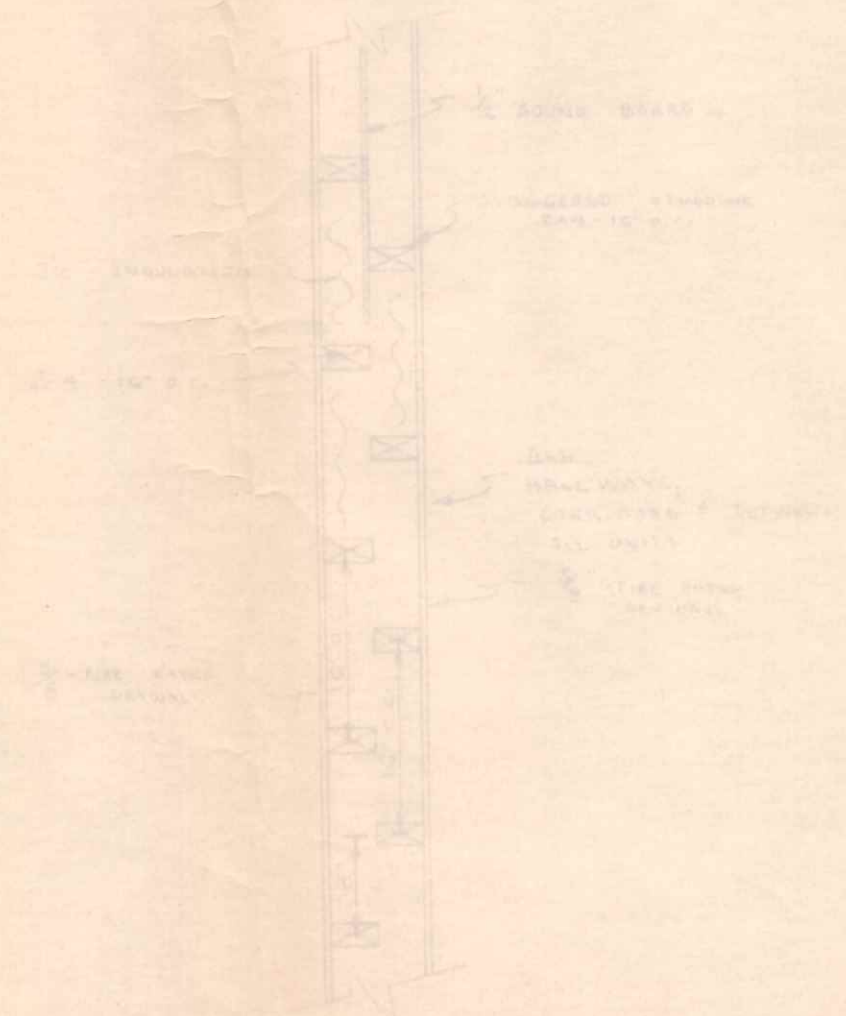

BRICK AND STONE