



REAR ELEVATION

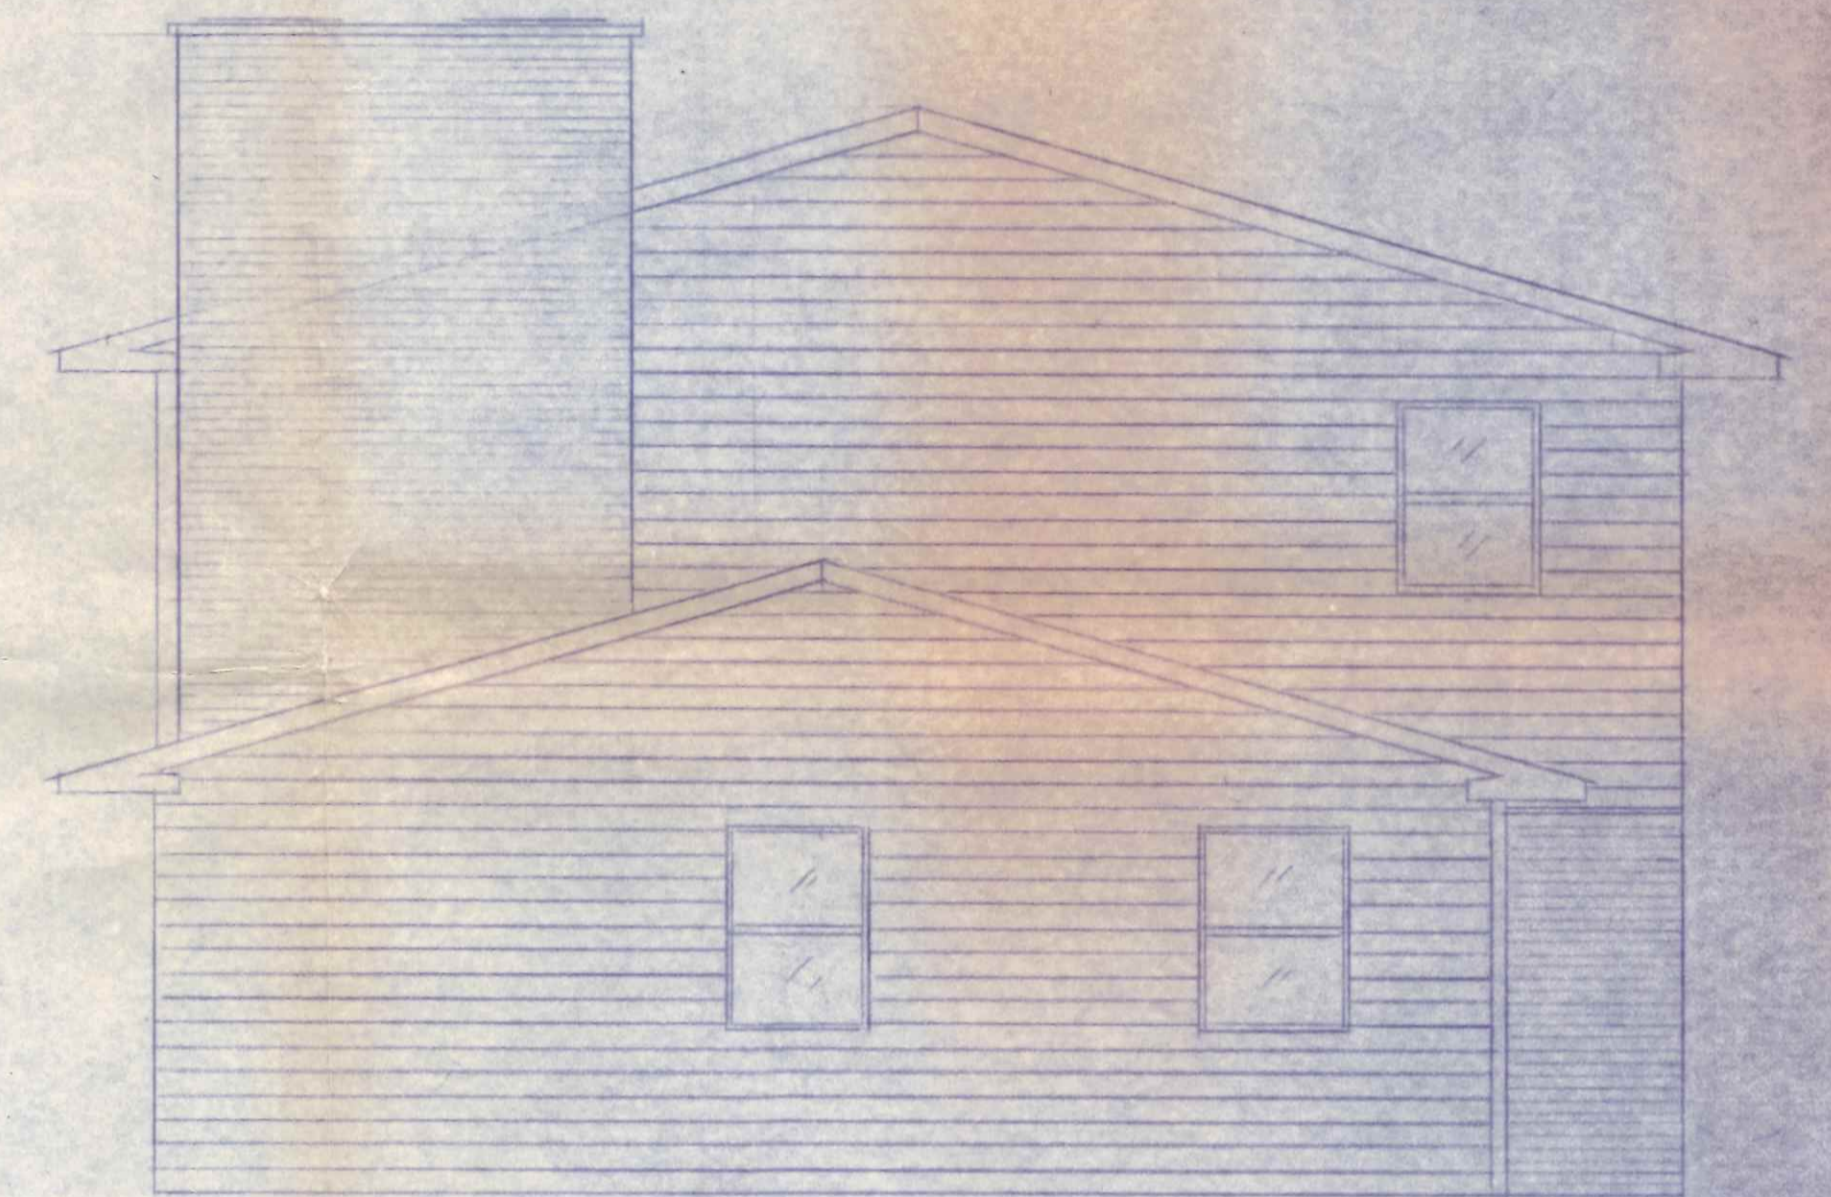

LEFT ELEVATION


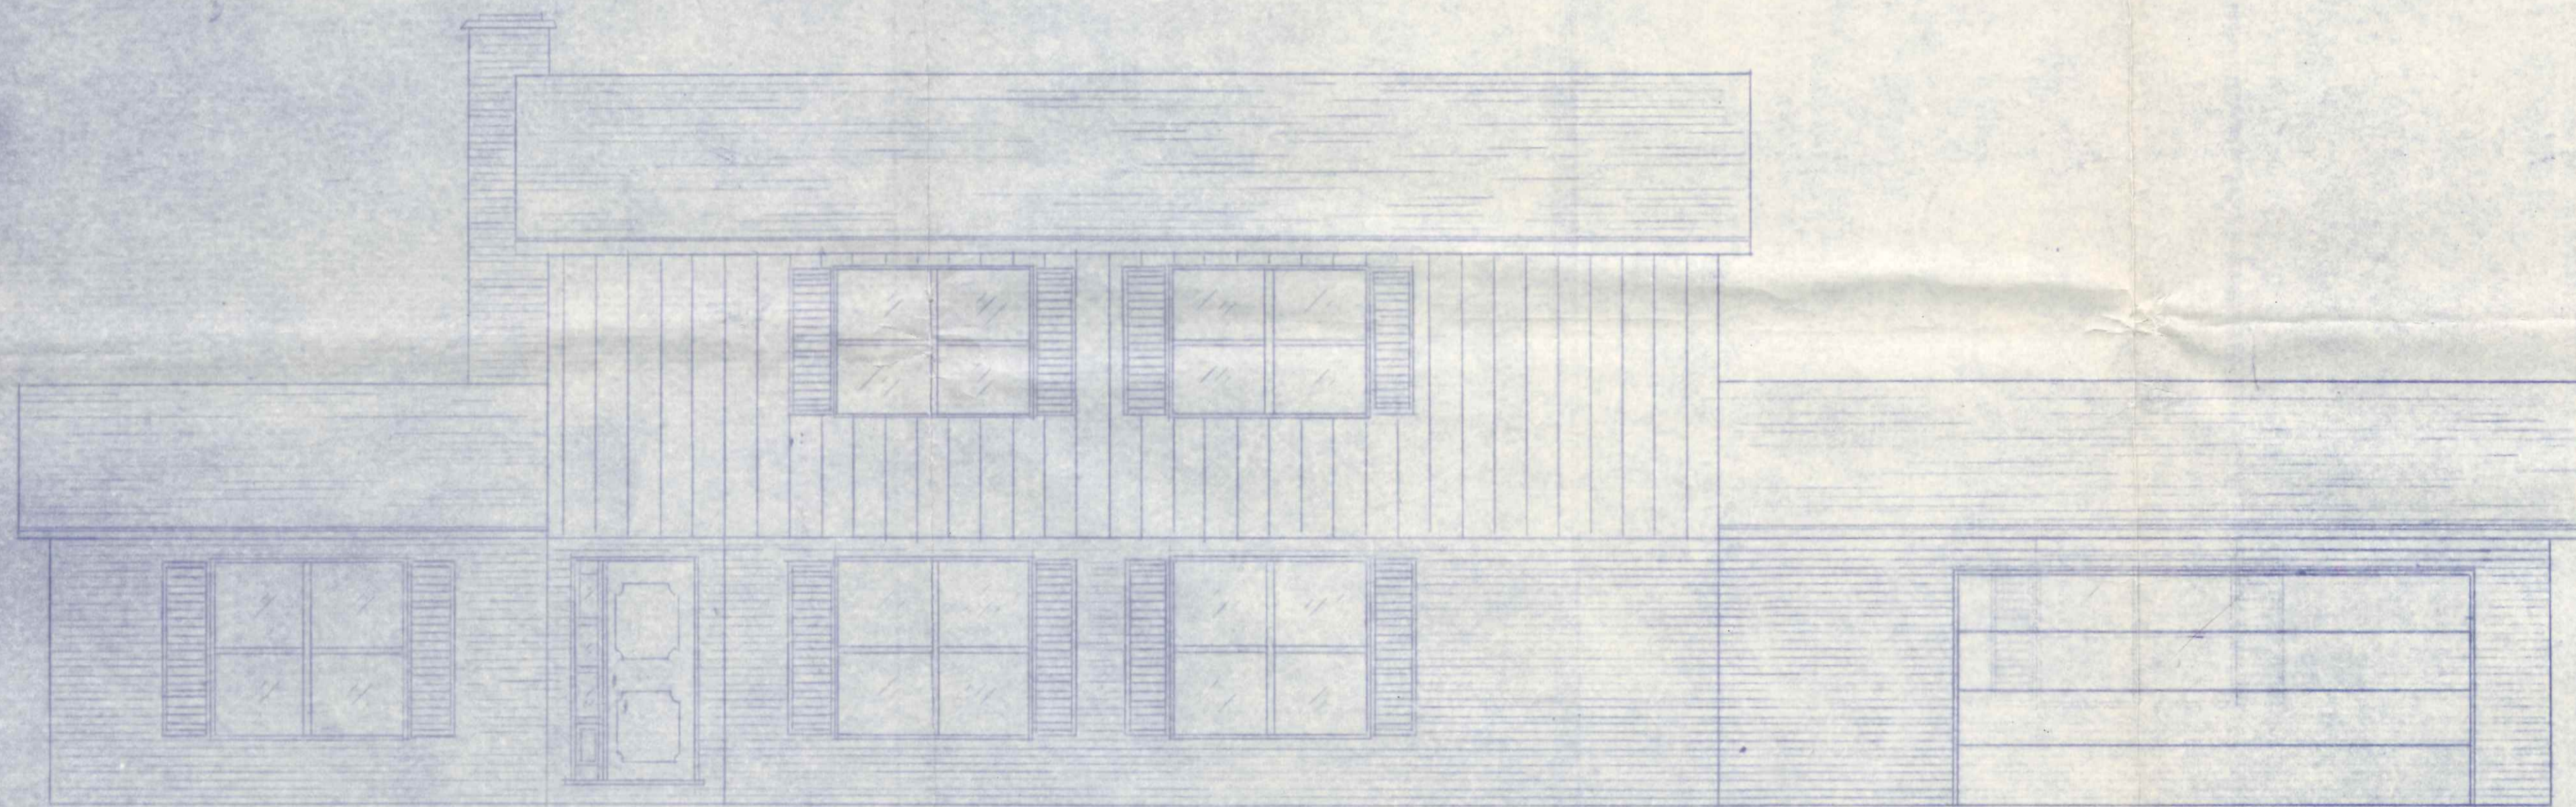


FRONT ELEVATION




RIGHT ELEVATION

465 Briarcliff

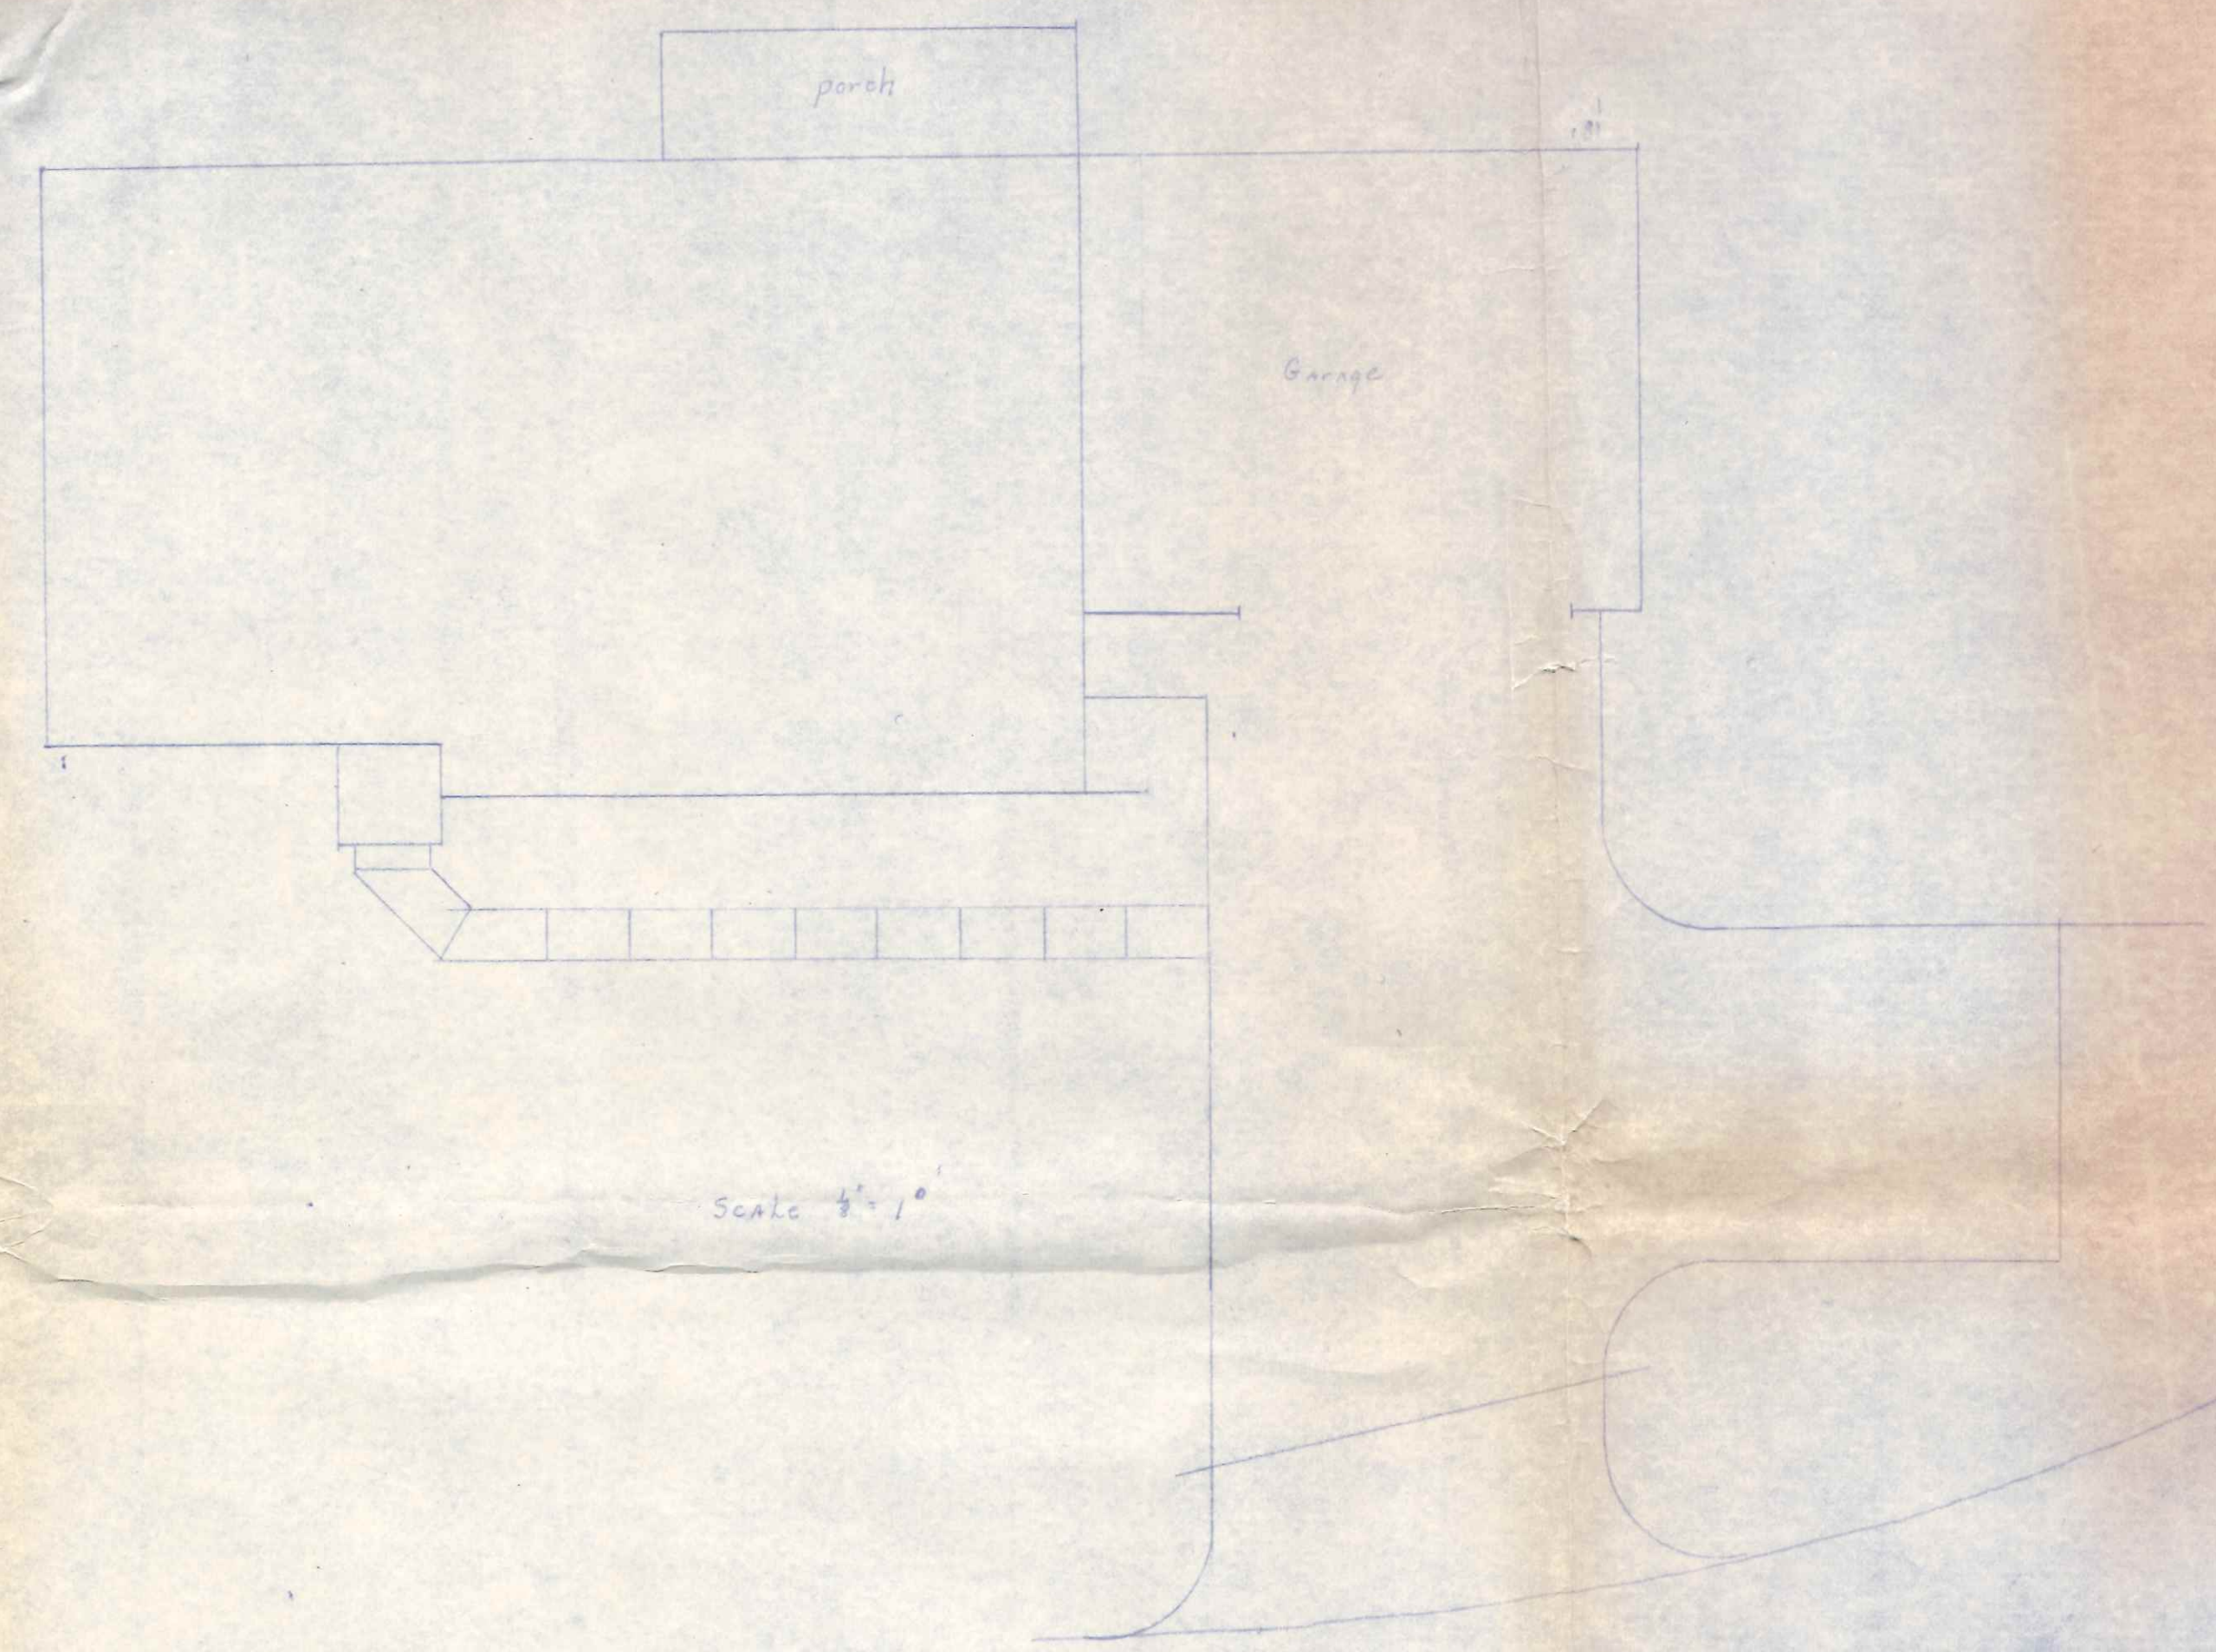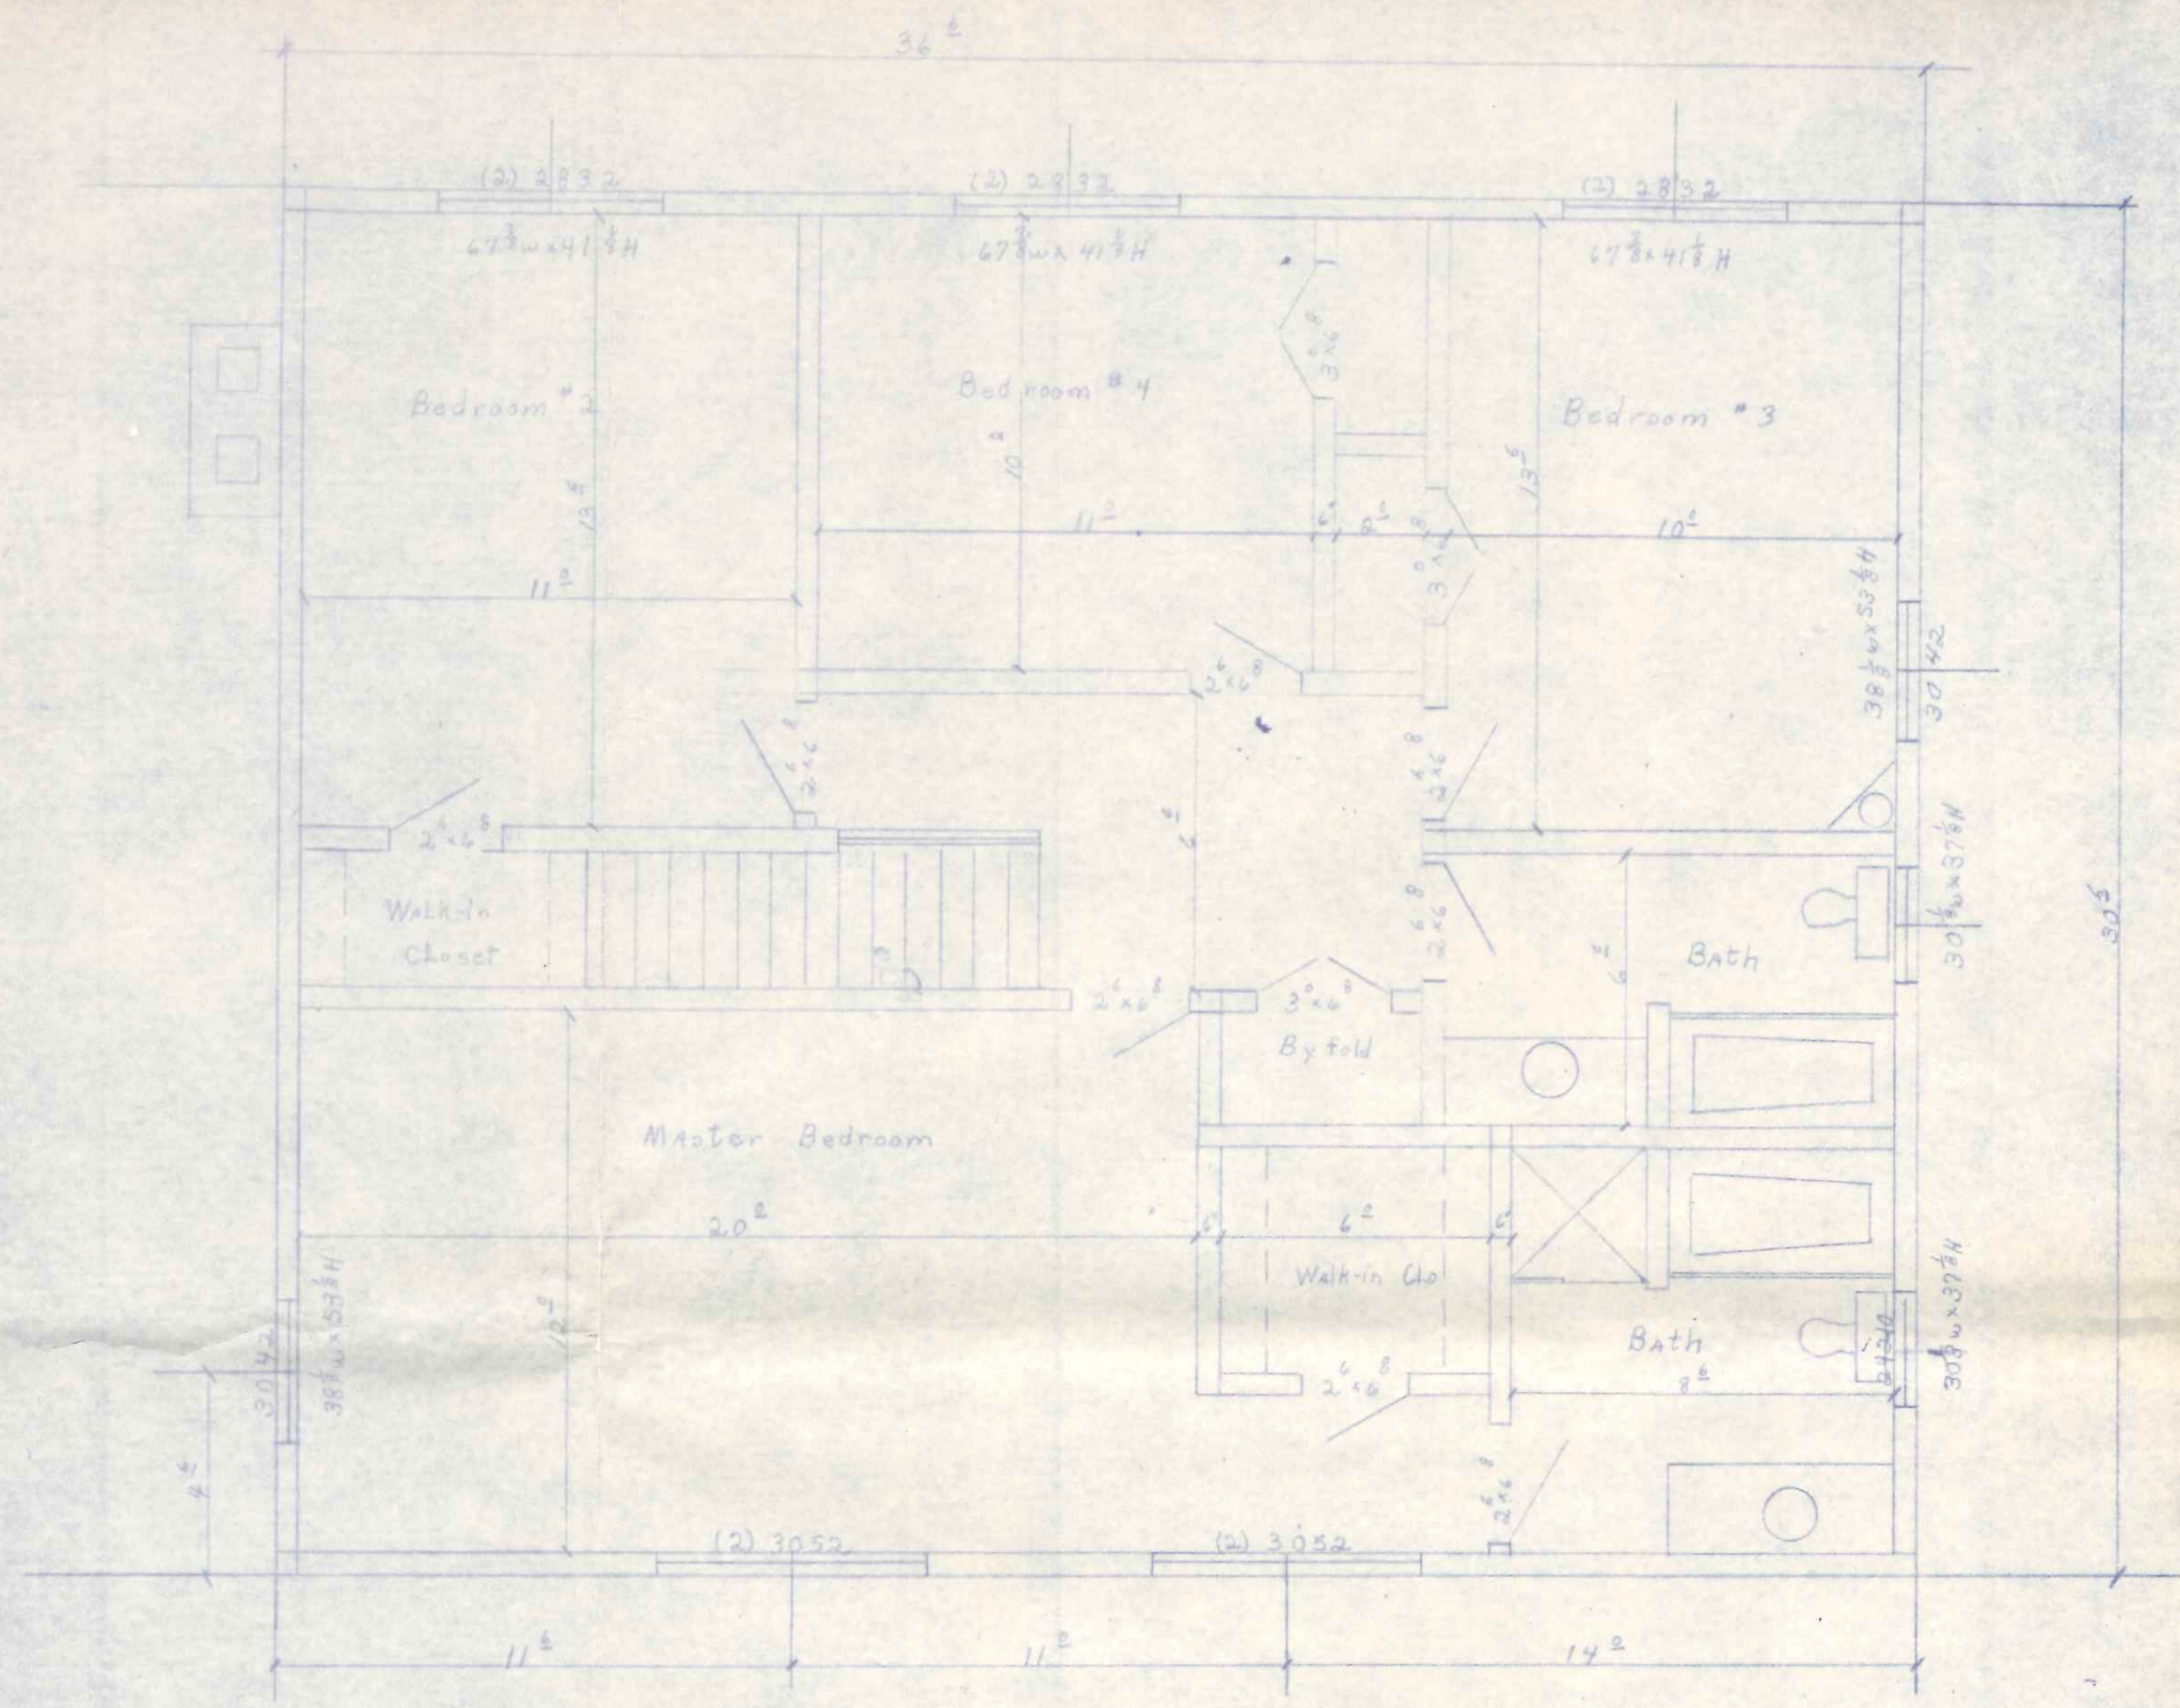

Scale 1/4" = 1'

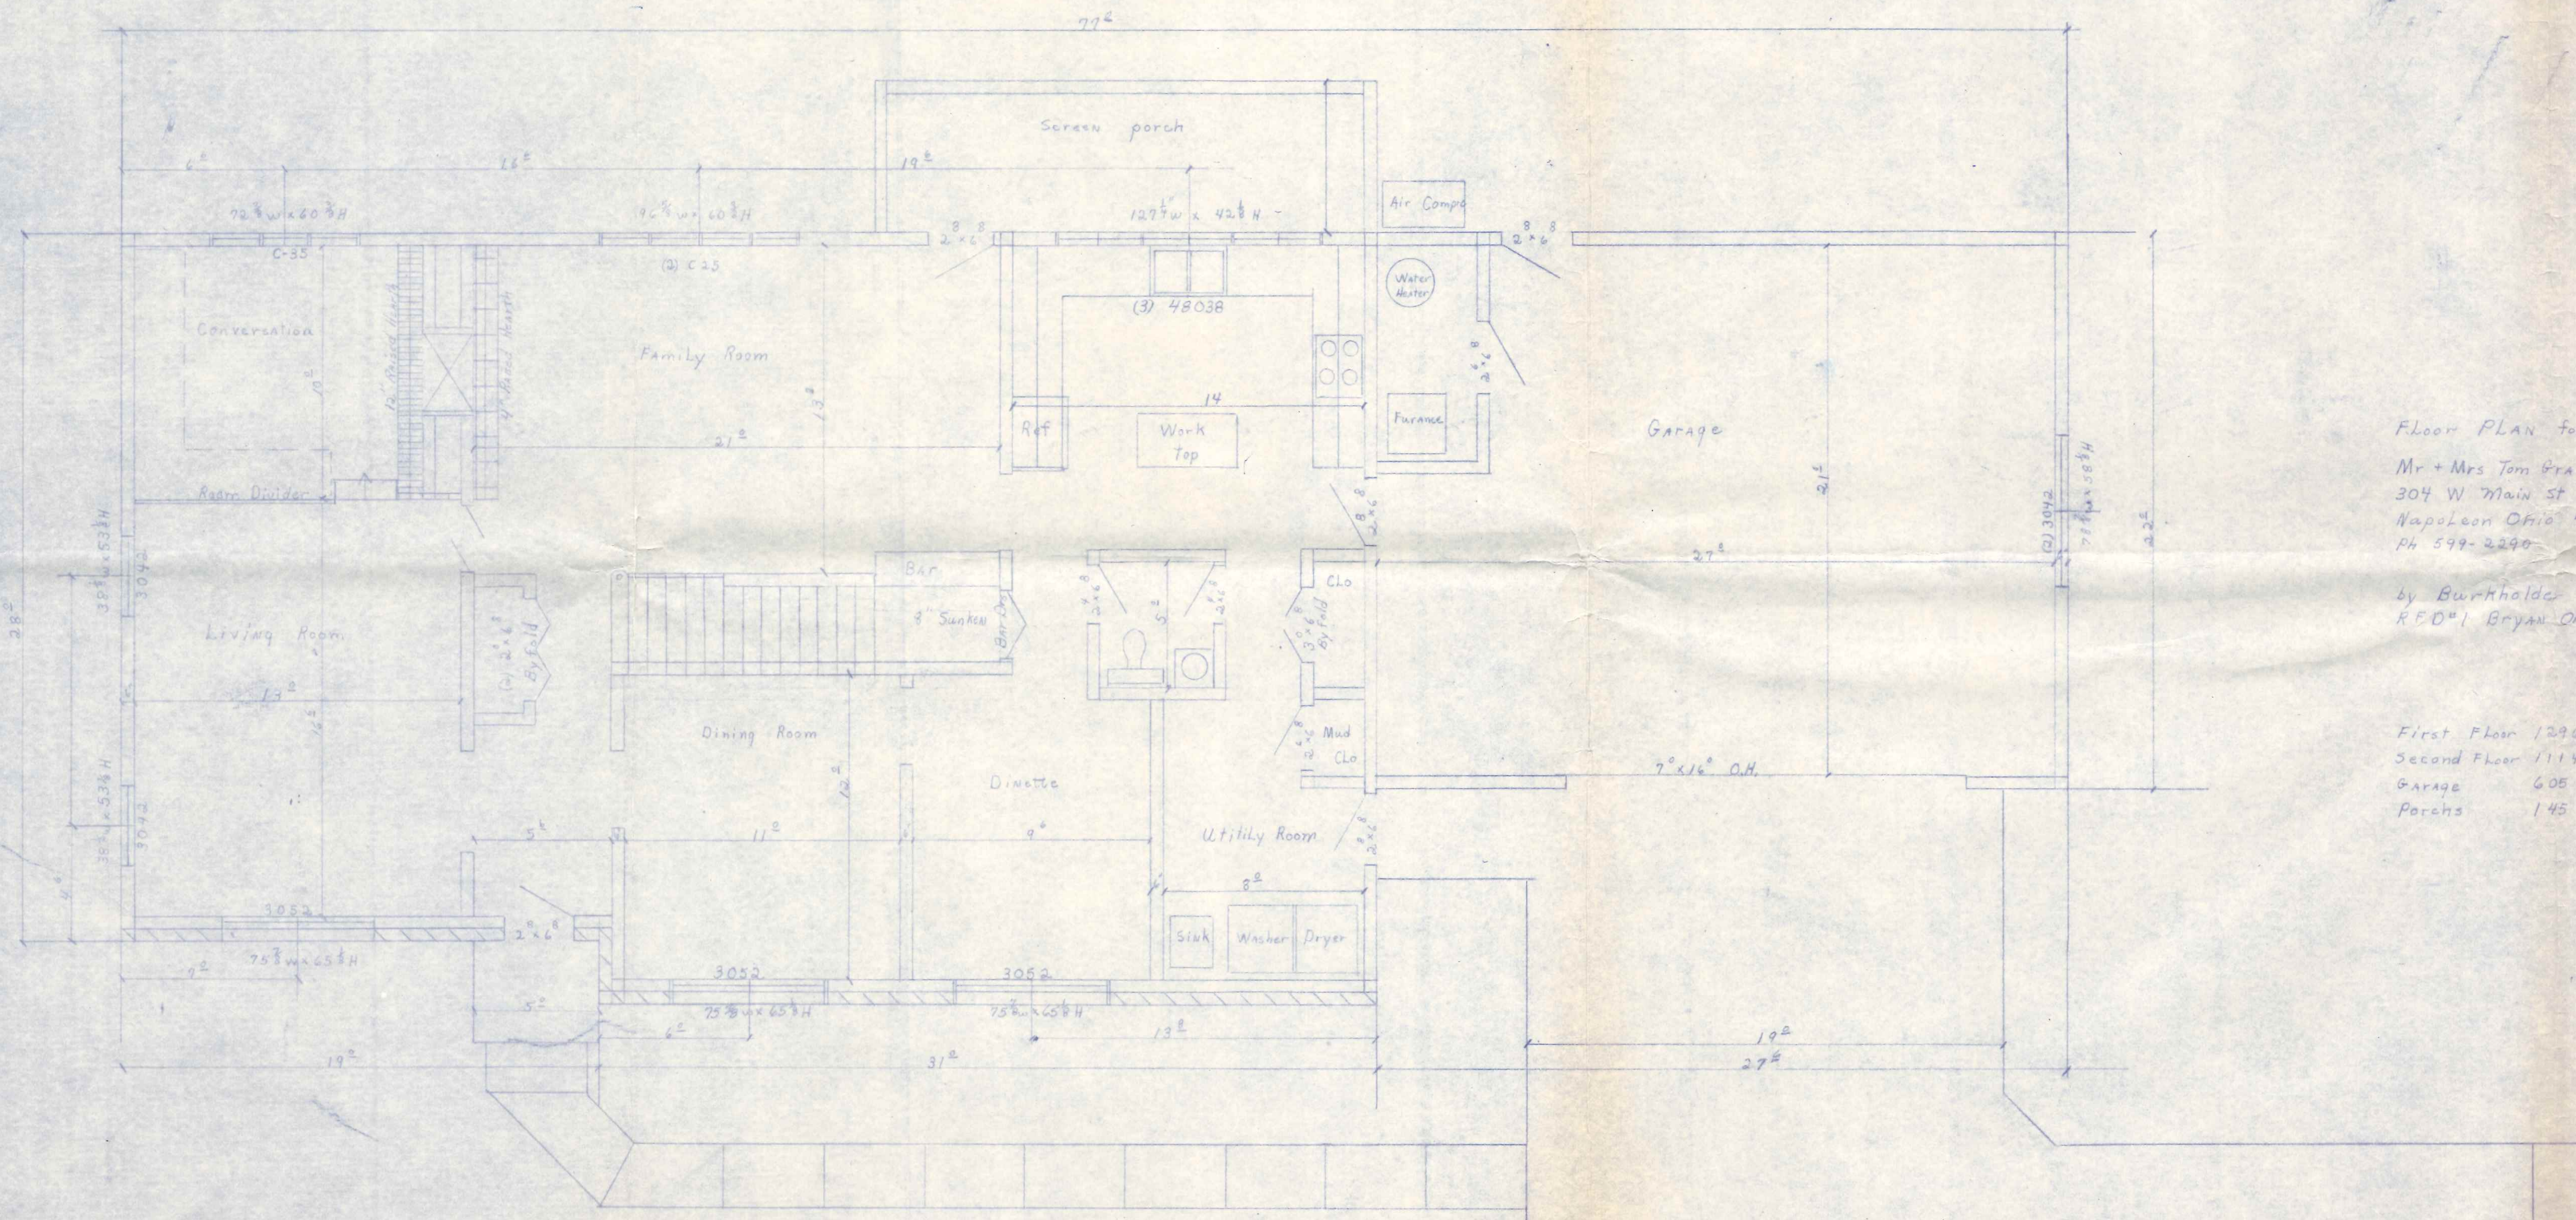

Scale 1/4" = 1'

Drive

Floor PLAN for
 Mr + Mrs Tom Grabowski
 304 W Main St
 Napoleon Ohio 43545
 PH 594-2290
 by Burkholder Const
 RED#1 Bryan Ohio

First Floor 1296 Sq ft
 Second Floor 1114 " "
 Garage 605
 Porchs 145