




NOTE: ALL ANGLED WALLS ARE @ 45°

- (A) 2X6 RAFT'S @ 24" O.C.
- (B) 2X6 RAFT'S @ 24" O.C.

NOTE: ALL MAIN LEVEL WALLS ARE @ 9'-1 1/2" HIGH

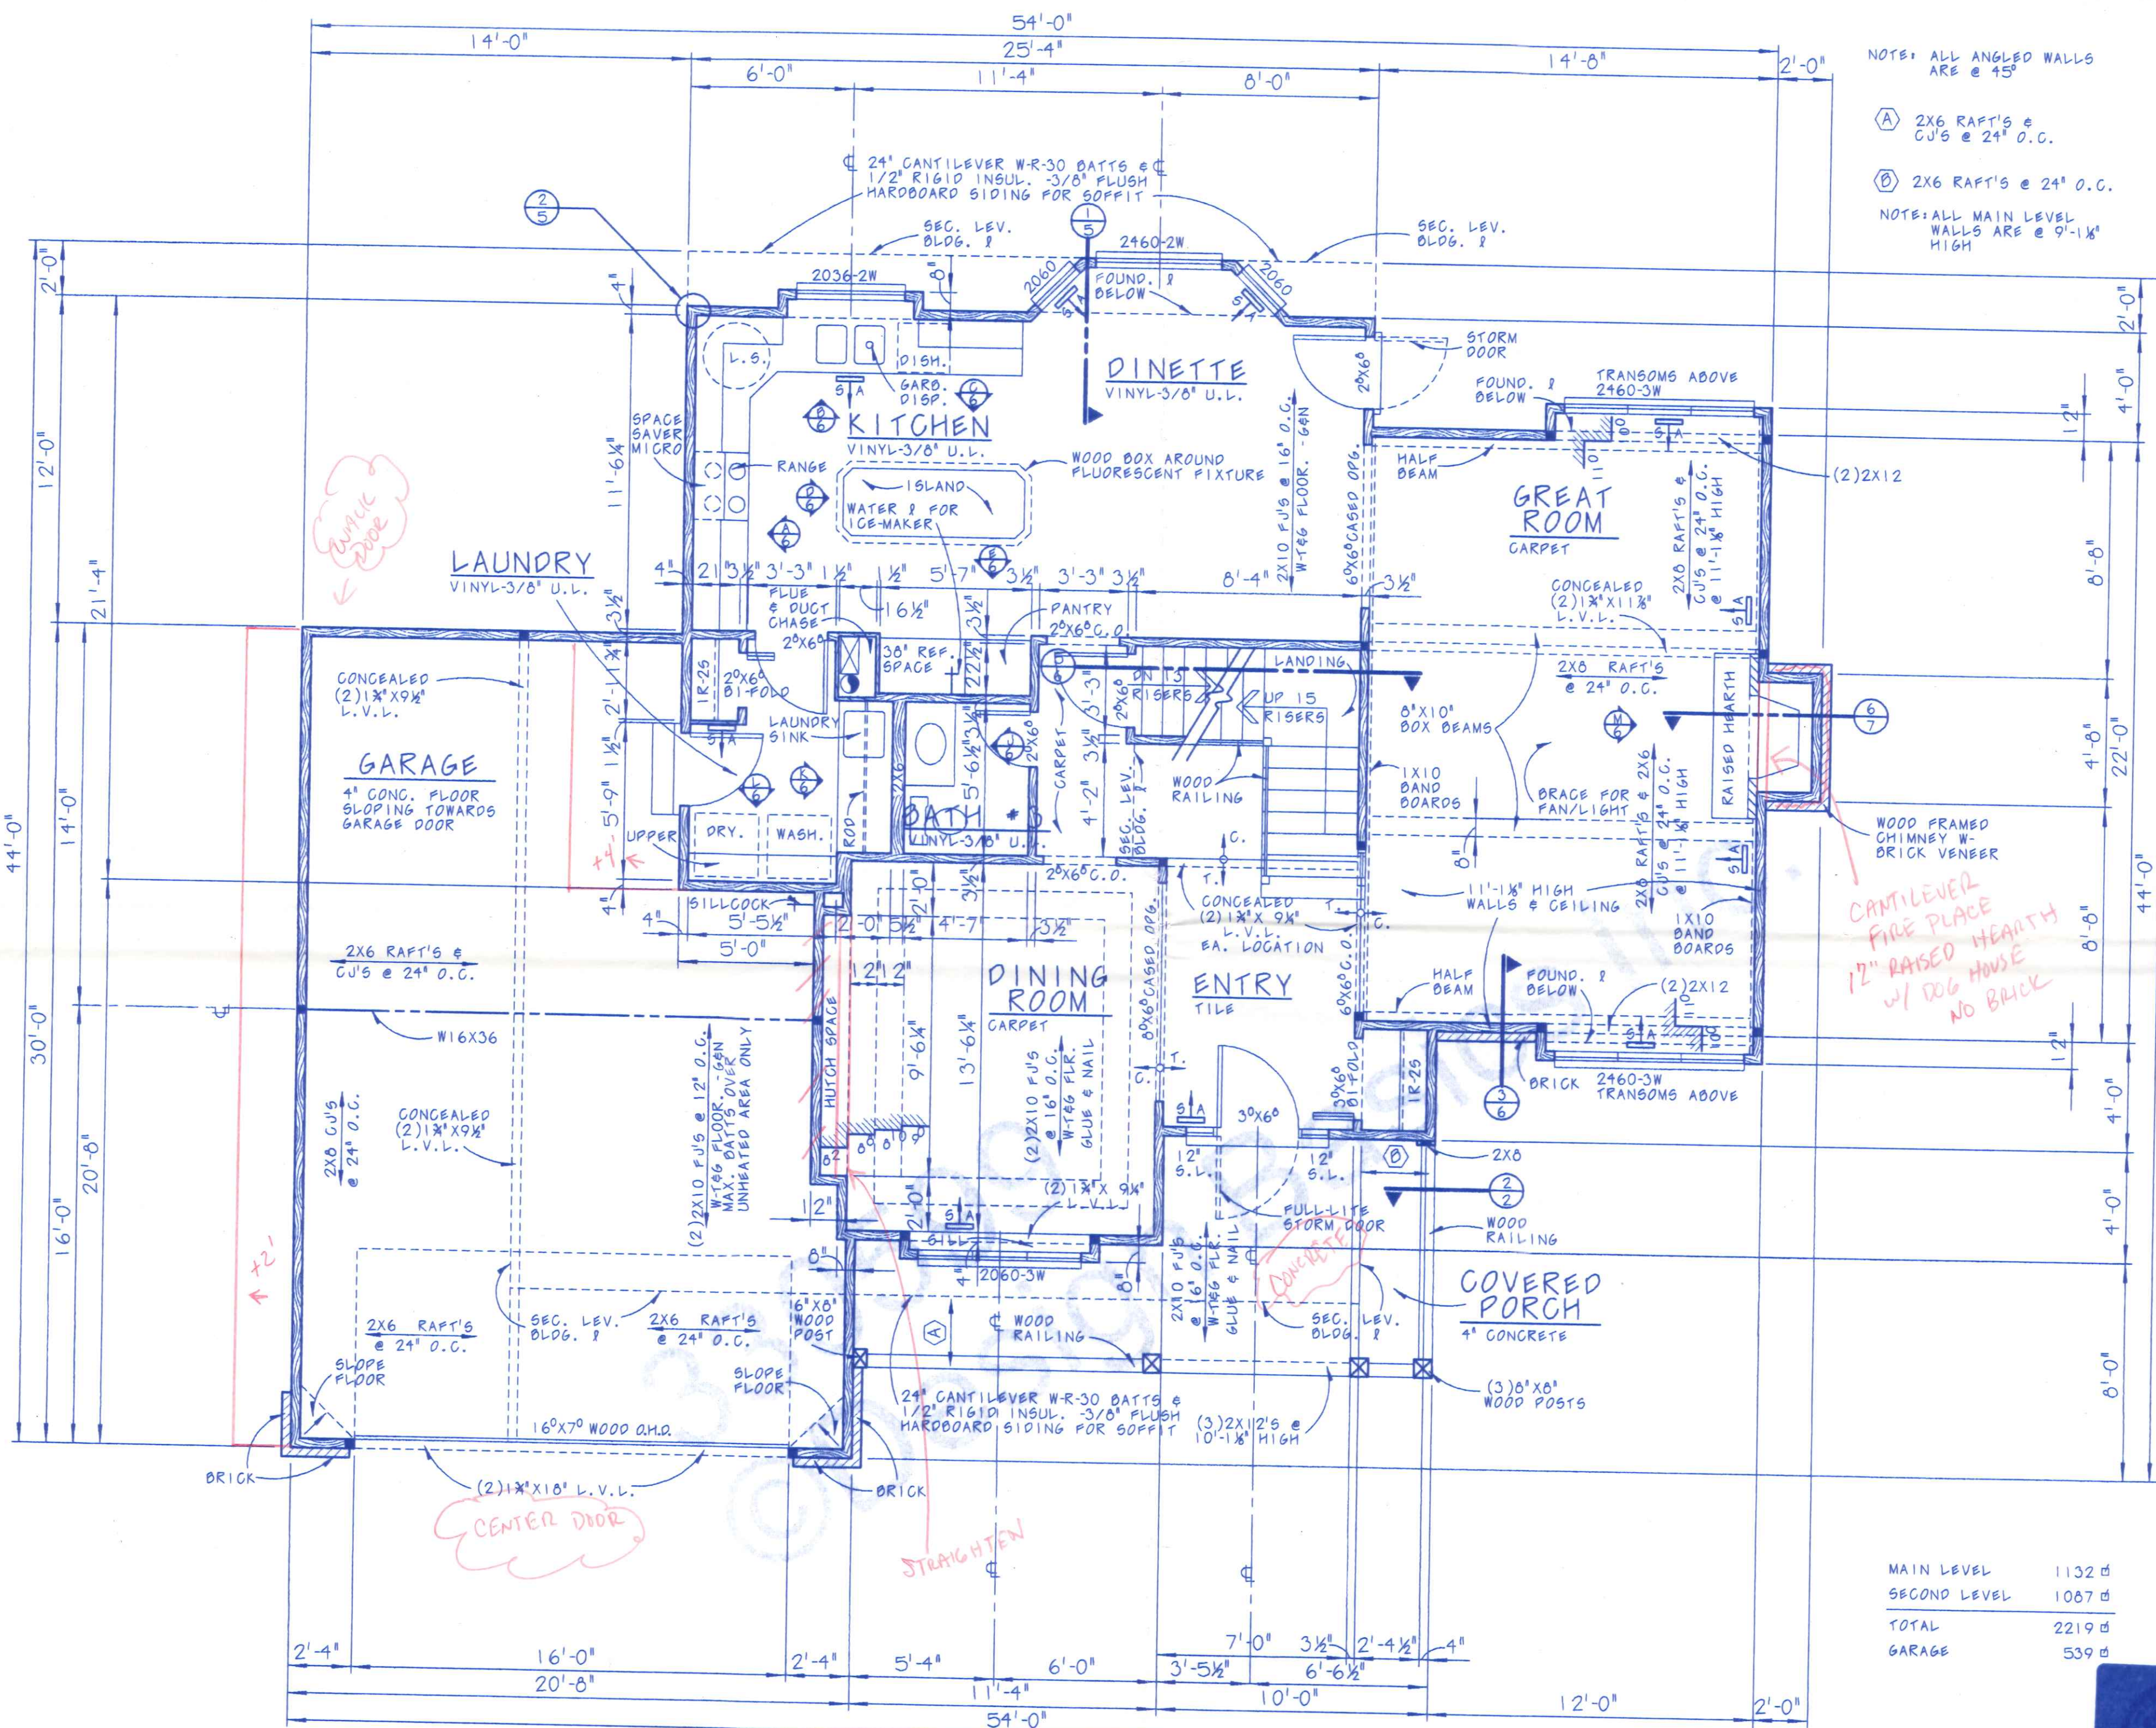

MAIN LEVEL	1132 sq
SECOND LEVEL	1067 sq
TOTAL	2219 sq
GARAGE	539 sq

### MAIN LEVEL FLOOR PLAN

SCALE: 1/4" = 1'-0"

DESIGN BASICS, INC. IS A PROFESSIONAL RESIDENTIAL ARCHITECTURE FIRM LOCATED IN OMAHA, NE. BECAUSE SITE CONDITIONS ARE UNUSUAL, DESIGN BASICS, INC. CANNOT WARRANT THE SUITABILITY OF THESE PLANS OR THE ACCURACY OF THESE PLANS. CONSTRUCTION FROM THESE PLANS SHOULD NOT BE UNDERTAKEN WITHOUT THE ASSISTANCE OF A CONSTRUCTION PROFESSIONAL.

© COPYRIGHT DESIGN BASICS, INC. 1988  
THE PURCHASER OF THESE PLANS IS GIVEN A LIMITED LICENSE TO REPRODUCE THESE PLANS FOR CONSTRUCTION PURPOSES ONLY AND FURTHER DISTRIBUTION IS STRICTLY PROHIBITED.


11112 John Galt Blvd.  
Omaha, NE 68137-2384  
(402) 331-9223

**design basics** HOME PLAN DESIGN SERVICE

1019  
PLAN NO.  
MAIN LEVEL FLOOR PLAN

SHEET  
4 OF 7



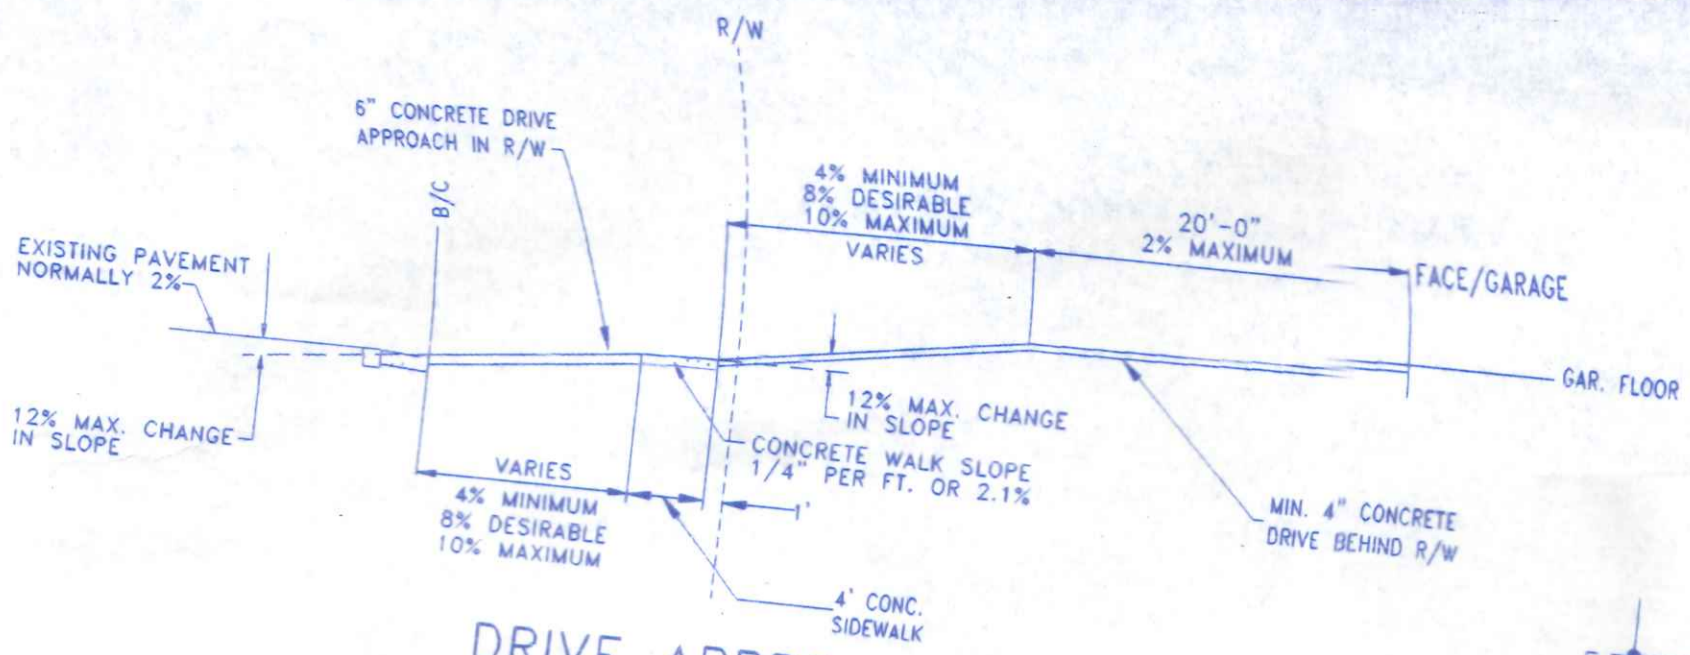

DRIVE APPROACH & GARAGE ELEVATION DETAIL



LOCATION MAP





OHIO UTILITIES PROTECTION SERVICE  
 The underground utilities shown hereon are only approximate. Some of the remaining utilities were located by field observation, where possible, and the must be determined by the UTILITY COMPANIES. For exact locations, telephone the Ohio Utilities Protection Service (O.U.P.S.) toll free at 1-800-362-2764. (Telephone 2 working days before any digging.)

NAPOLEON AREA SCHOOLS PROPERTY

BRIARHEATH AVENUE  
60' R/W

CONDO. DEVELOPMENT

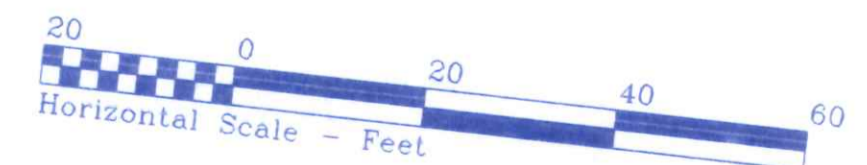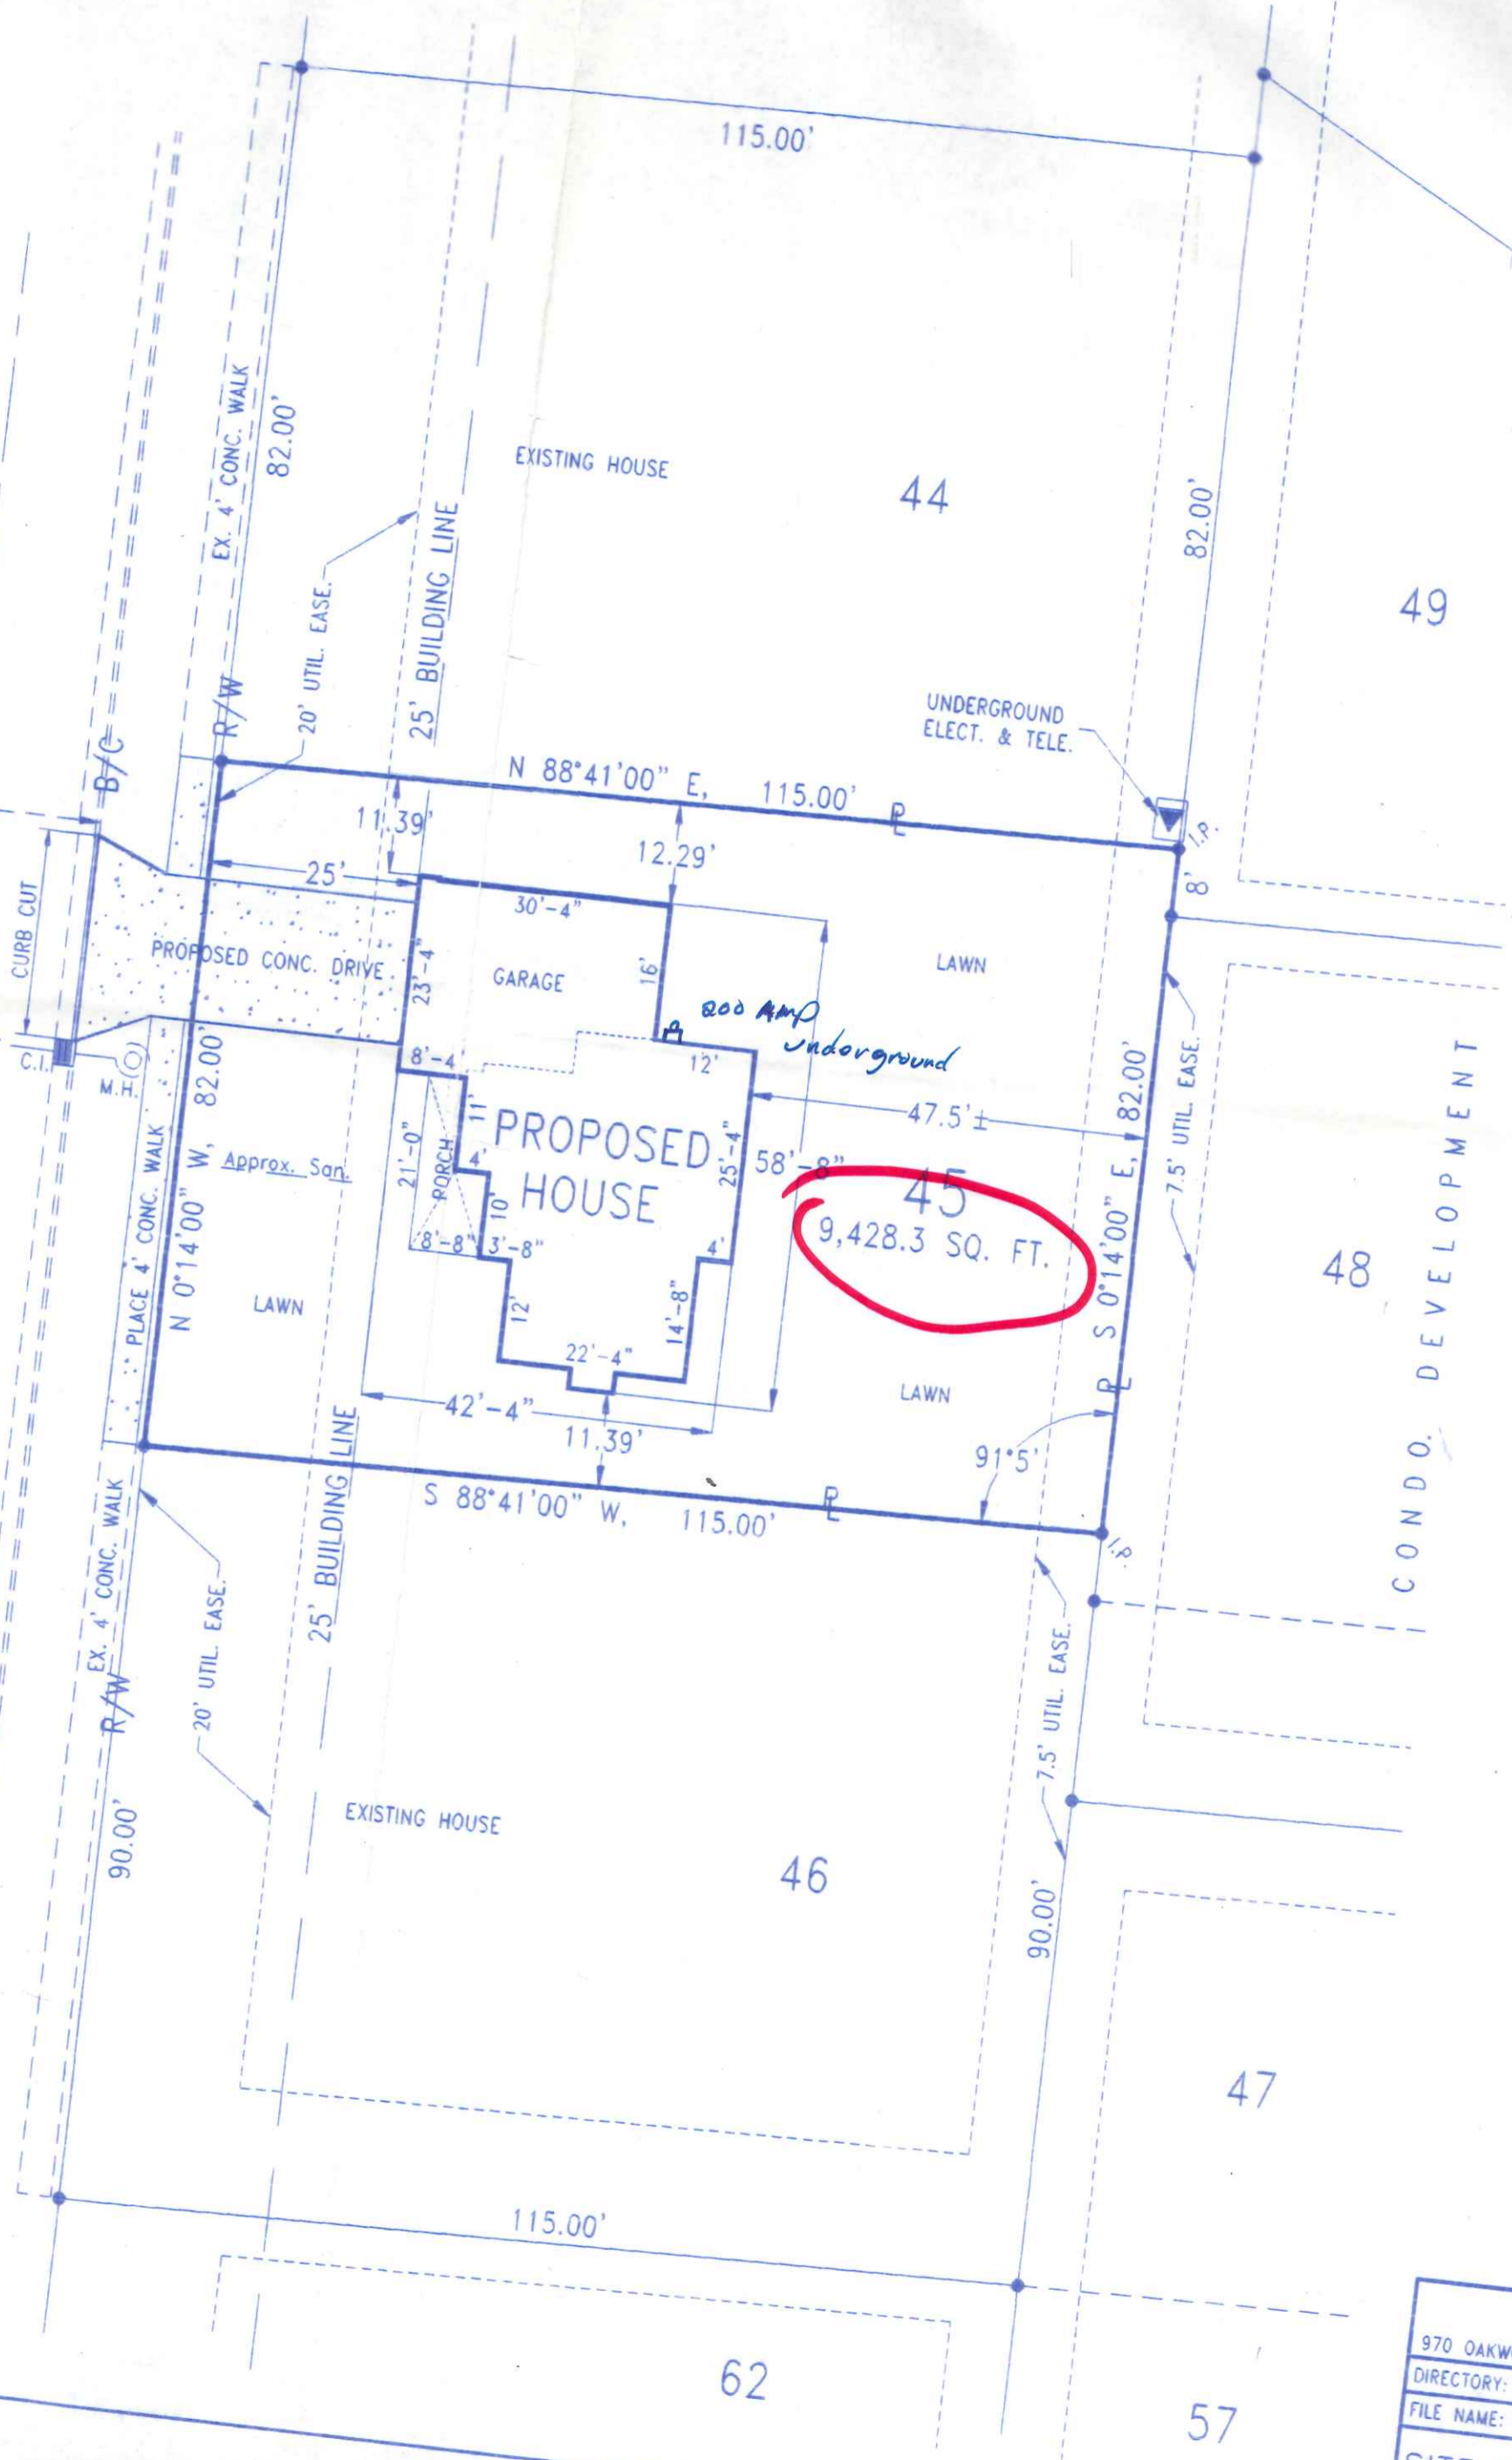

SITE LOCATION PLAN  
 FOR  
 622 BRIARHEATH AVENUE  
 LOT NO. 45  
 GERKEN-HOEFFEL 4th ADDITION  
 CITY OF NAPOLEON, NAPOLEON TWP.  
 HENRY COUNTY, OHIO  
 EXISTING ZONING: R-4 RESIDENTIAL

MR. BUILDER CONSTRUCTION	
970 OAKWOOD AVENUE	NAPOLEON, OHIO
DIRECTORY: C:\MRBLDR	419/592-1806
FILE NAME: LOT45GERKENHOEFFEL	
SITE PLAN - LOT 45	DRAWN BY: R.D.S.
GERKEN-HOEFFEL 4th ADDITION	REVISED: 5.12.05
	SCALE: 1"=20'
	DATE: MAY, 2005