

INDEX OF DRAWINGS


A-1 SITE PLAN
 A-2 TRACK PLAN, AND DETAILS
 A-3 UTILITY DETAILS




BEILHARZ ARCHITECTS INCORPORATED
 701 1/2 WEST FIRST STREET • DEFIANCE OHIO 43512
 TELEPHONE NO. 419-782-6211
 FAX-419-782-8722

CROSS REFERENCE LEGEND

- ELEVATION/SECTION NUMBER DESIGNATION
DRAWING NUMBER WHERE ELEVATION OCCURS OR IS TAKEN
- DETAIL NUMBER DESIGNATION
DRAWING NUMBER WHERE DETAIL OCCURS OR IS TAKEN
- ROOM DESIGNATION
ROOM NUMBER
- DOOR NUMBER
- WINDOW NUMBER
- GENERAL NOTE DESIGNATION

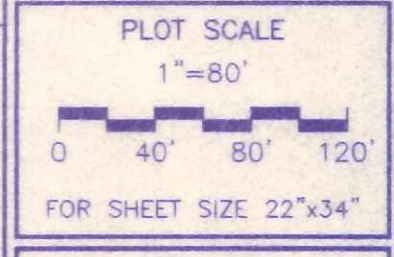

ISSUE DATE
 1. 9.12.96

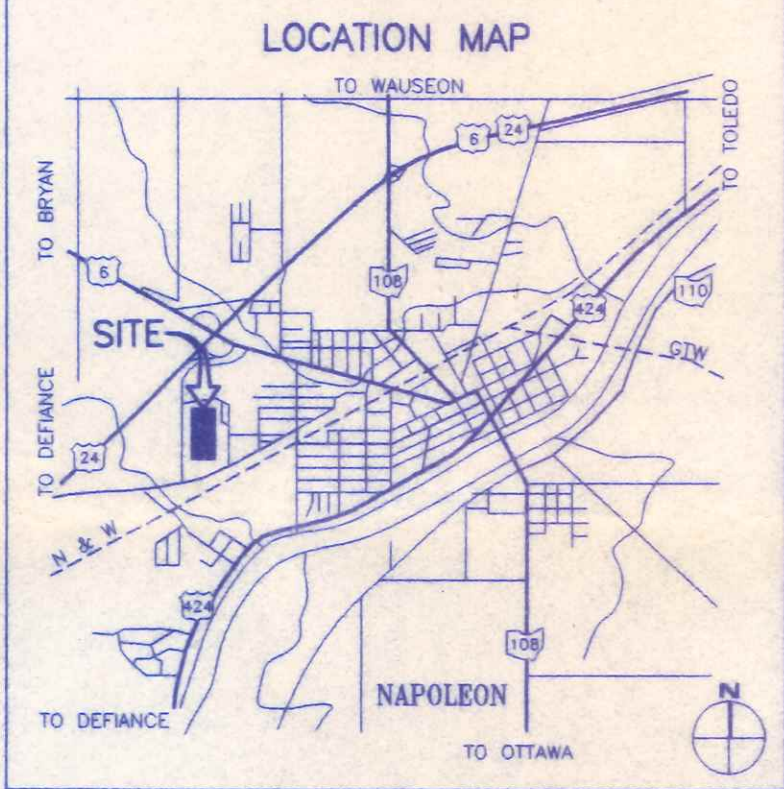

©1996 BEILHARZ ARCHITECTS, INC.
 THE CONTENT OF THIS DRAWING IS NOT INTENDED TO BE SUITABLE FOR USE OR REUSE BY INDIVIDUALS, COMPANIES, COMPANIES OR OTHER ENTITIES FOR ANY PURPOSE OTHER THAN THE INTENDED PURPOSE OF THIS DOCUMENT. ANY REUSE OR REPRODUCTION WITHOUT WRITTEN VERIFICATION AND ADAPTATION BY THE ARCHITECT FOR THE PROJECT PURPOSE INTENDED SHALL BE AT THE USER'S SOLE RISK AND WITHOUT LIABILITY OR LEGAL EXPOSURE TO THE ARCHITECT.

NAPOLEON AREA SCHOOLS
 HIGH SCHOOL TRACK RENOVATIONS
 701 BRIARHEATH ROAD
 NAPOLEON, OHIO

ABBREVIATIONS

ACQUST. ACQUSTICAL INSULATION	INT. INTERIOR
ADJ. ADJUSTABLE	JAN. JANITOR
ALT. ALTERNATE	JST. JOIST
ALUM. ALUMINUM	JT. JOINT
APPROX. APPROXIMATE	LAM. LAMINATED
ARCH. ARCHITECT	LAV. LAVATORY
B.I. BLACK IRON	M.C. MECHANICAL CONTRACTOR
BLDG. BUILDING	MM. MILLIMETER
BLK. BLOCK	M.O. MASONRY OPENING
B.N. BULL NOSE	MTL. METAL
BR. BEARING	N.C. NOT IN CONTACT
C/V.C. CENTER TO CENTER	N.T.S. NOT TO SCALE
CER. CERAMIC	O/A OVERALL
CHBD. CHALKBOARD	O/C ON CENTER
C.J. CONTROL JOINT	OP.G. OPENING
C.LG. CEILING	P.C. PLUMBING CONTRACTOR
C.M.U. CONCRETE MASONRY UNIT	PLAS. PLASTER
C.O. CLEAN OUT	PLY. PLYWOOD
COL. COLUMN	PL. P. PLATE
CONC. CONCRETE	Q.T. QUARRY TILE
CONTR. CONTRACTOR	REF. REINFORCING
C.W. COLD WATER	RED'D REDUCED
DET. DETAIL	R.F. ROOM
D.F. DRINKING FOUNTAIN	R.O. ROUGH OPENING
DM. DIMENSION	S.A.T. SUSPENDED ACQUSTICAL TILE
D.S. DOWNSPOUT	SCFT. STRUCT. GLAZED FACING TILE
EA. EACH	S.M. SOLID MASONRY
E.C. ELECTRICAL CONTRACTOR	STL. STEEL
EXT. INSUL. & FIN. SYSTEM	STR. STRUCTURE
ELEV. ELEVATION	STL. STEEL
E.W. EACH WIRE	SUSP. SUSPENDED
E.W.C. ELECTRIC WATER COOLER	S.C. SOLID CORE
EXIST. EXISTING	TACK BOARD
EXT. EXTERIOR	TEL. TELEPHONE
F.D. FLOOR DRAIN	TEL. TELEPHONE
F.F. FINISH FLOOR	TEL. TELEPHONE
FL. FLOOR	TEL. TELEPHONE
FLUOR. FLUORESCENT	U.H. UNIT HEATER
FOUND. FOUNDATION	URNL. URINAL
FT. FOOT OR FEET	U.V. UNIT VENTILATOR
FTG. FOOTING	V.B. VAPOR BARRIER
GALV. GALVANIZED	V.C.T. VINYL COMPOSITION TILE
G.C. GENERAL CONTRACTOR	W. WITH
GL. GLASS OR GLAZED	W.C. WATER CLOSET
H.C. HOLLOW CORE	WC. WOOD
HGT. HEIGHT	W.P. WHITE PINE
H.M. HOLLOW METAL	W.F. WELDED WIRE FABRIC
H.V.A.C. HEATING, VENTILATING, AIR COND.	
H.W. HOT WATER	

SITE PLAN

PROJECT: 94-1781 B

DRAWN BY: RJC

CHECKED BY: LJR

SHEET

A-1

OF 3

C:\PROJ\NapoleonSchools\HIGH TRACK\W1 Fri Aug 23 17:46:10 1996

FREEZE LAYERS:
 SITEBASEL1*
 SITEBASEL2*
 SITEBASEL3*
 SITEBASEL4*
 SITEBASEL5*

SITE PLAN
 SCALE: 1"=80'-0"





BEILHARZ ARCHITECTS INCORPORATED
 701 1/2 WEST FIRST STREET • DEFIANCE OHIO 43512
 TELEPHONE NO. 419-782-6211
 FAX-419-782-8722

PLOT SCALE
 1"=30'
 0 15 30 45'
 FOR SHEET SIZE 22"x34"

ISSUE DATE
 7-12-96

©1996 BEILHARZ ARCHITECTS, INC.
 THE CONTENT OF THIS DRAWING IS NOT INTENDED TO BE SUITABLE FOR USE OR RELIED UPON BY INDIVIDUALS, COMPANIES, CORPORATIONS, OR OTHER ENTITIES FOR ANY PURPOSE OTHER THAN THE INTENDED PURPOSE OF THIS DOCUMENT, NOR FOR USE ON ANY OTHER PROJECT. ANY REUSE OR REPRODUCTION WITHOUT WRITTEN PERMISSION AND SIGNATURE BY THE ARCHITECT FOR THE SPECIFIC PURPOSE INTENDED SHALL BE AT THE USER'S SOLE RISK AND WITHOUT LIABILITY OR LEGAL EXPOSURE TO THE ARCHITECT.

NAPOLEON AREA SCHOOLS
 HIGH SCHOOL TRACK RENOVATIONS
 701 BRIARHEATH ROAD
 NAPOLEON, OHIO

TRACK PLAN AND DETAILS

PROJECT: 94-1781B


DRAWN BY: RJC

CHECKED BY: LJR

SHEET

A-2


OF 3

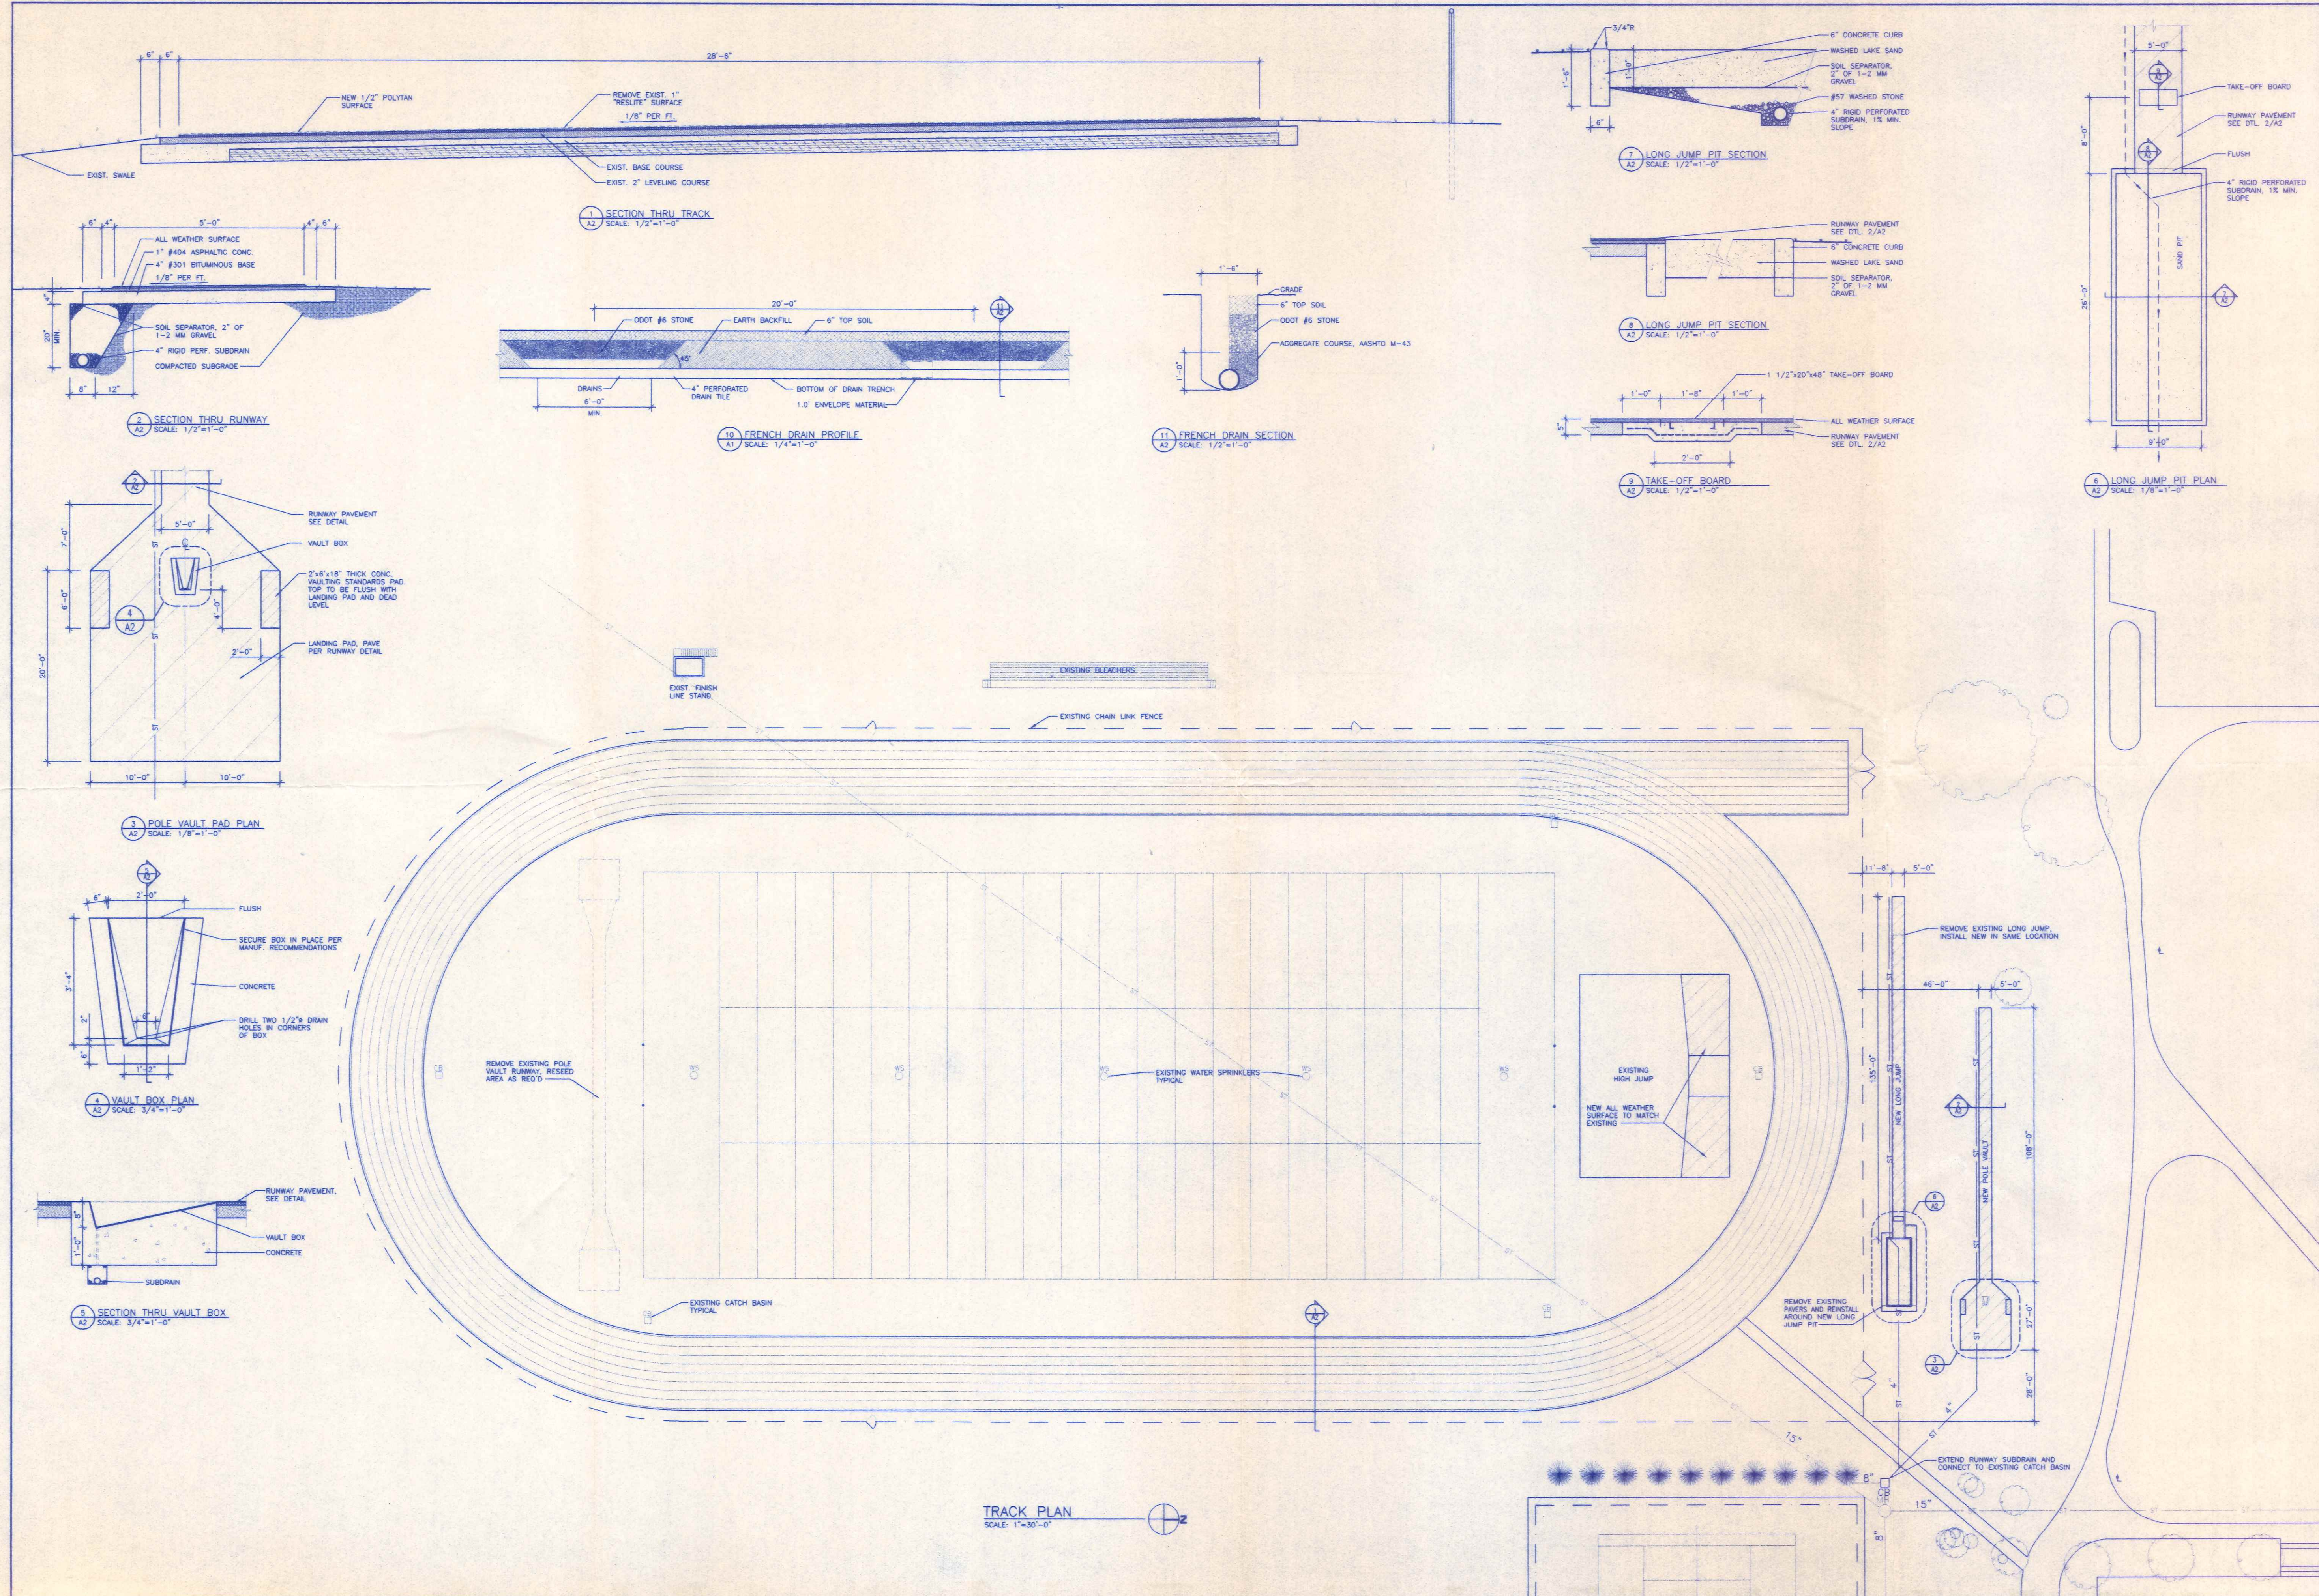

I:\PROJ\NapoleonSchools\HIGH\TRACK\A2 Fr1 Aug 23 17:47:28 1996



BEILHARZ ARCHITECTS INCORPORATED
 701 1/2 WEST FIRST STREET • DEFIANCE OHIO 43512
 TELEPHONE NO. 419-782-6211
 FAX-419-782-8722

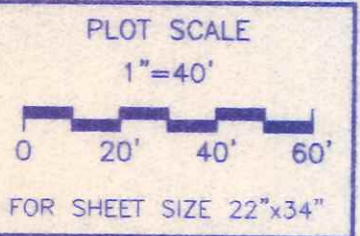

ISSUE DATE
 1 9-12-96

©1996 BEILHARZ ARCHITECTS, INC.
 THE CONTENT OF THIS DRAWING IS NOT INTENDED TO BE SUITABLE FOR USE OR REUSE BY INDIVIDUALS, COMPANIES, CORPORATIONS, OR OTHER ENTITIES FOR ANY PURPOSE OTHER THAN THE INTENDED PURPOSE OF THIS DOCUMENT. NOT FOR USE ON ANY OTHER PROJECT. ANY REUSE OR REPRODUCTION WITHOUT WRITTEN PERMISSION AND ASSUMPTION BY THE ARCHITECT FOR THE SPECIFIC PURPOSE INTENDED SHALL BE AT THE USER'S SOLE RISK AND WITHOUT LIABILITY OR LEGAL EXPOSURE TO THE ARCHITECT.

NAPOLEON AREA SCHOOLS
 HIGH SCHOOL TRACK RENOVATIONS
 701 BRIARHEATH AVENUE
 NAPOLEON, OHIO

UTILITY DETAILS

PROJECT: 94-1781B

DRAWN BY: LJR

CHECKED BY: MMB

SHEET



A-3

OF 3

GENERAL NOTES

BENCHMARK: CITY OF NAPOLEON BENCHMARK #00140, ELEVATION 681.62 (NE BOLT, TOP FLANGE, FIRE HYDRANT #213, W SIDE OF GLENWOOD AVE., 200' N OF LYNNE AVE., IN FRONT OF ST. PAUL CHURCH)

ADJUST M.H. TOP ELEVATIONS AS REQ'D TO CONFORM TO EXISTING GRADES

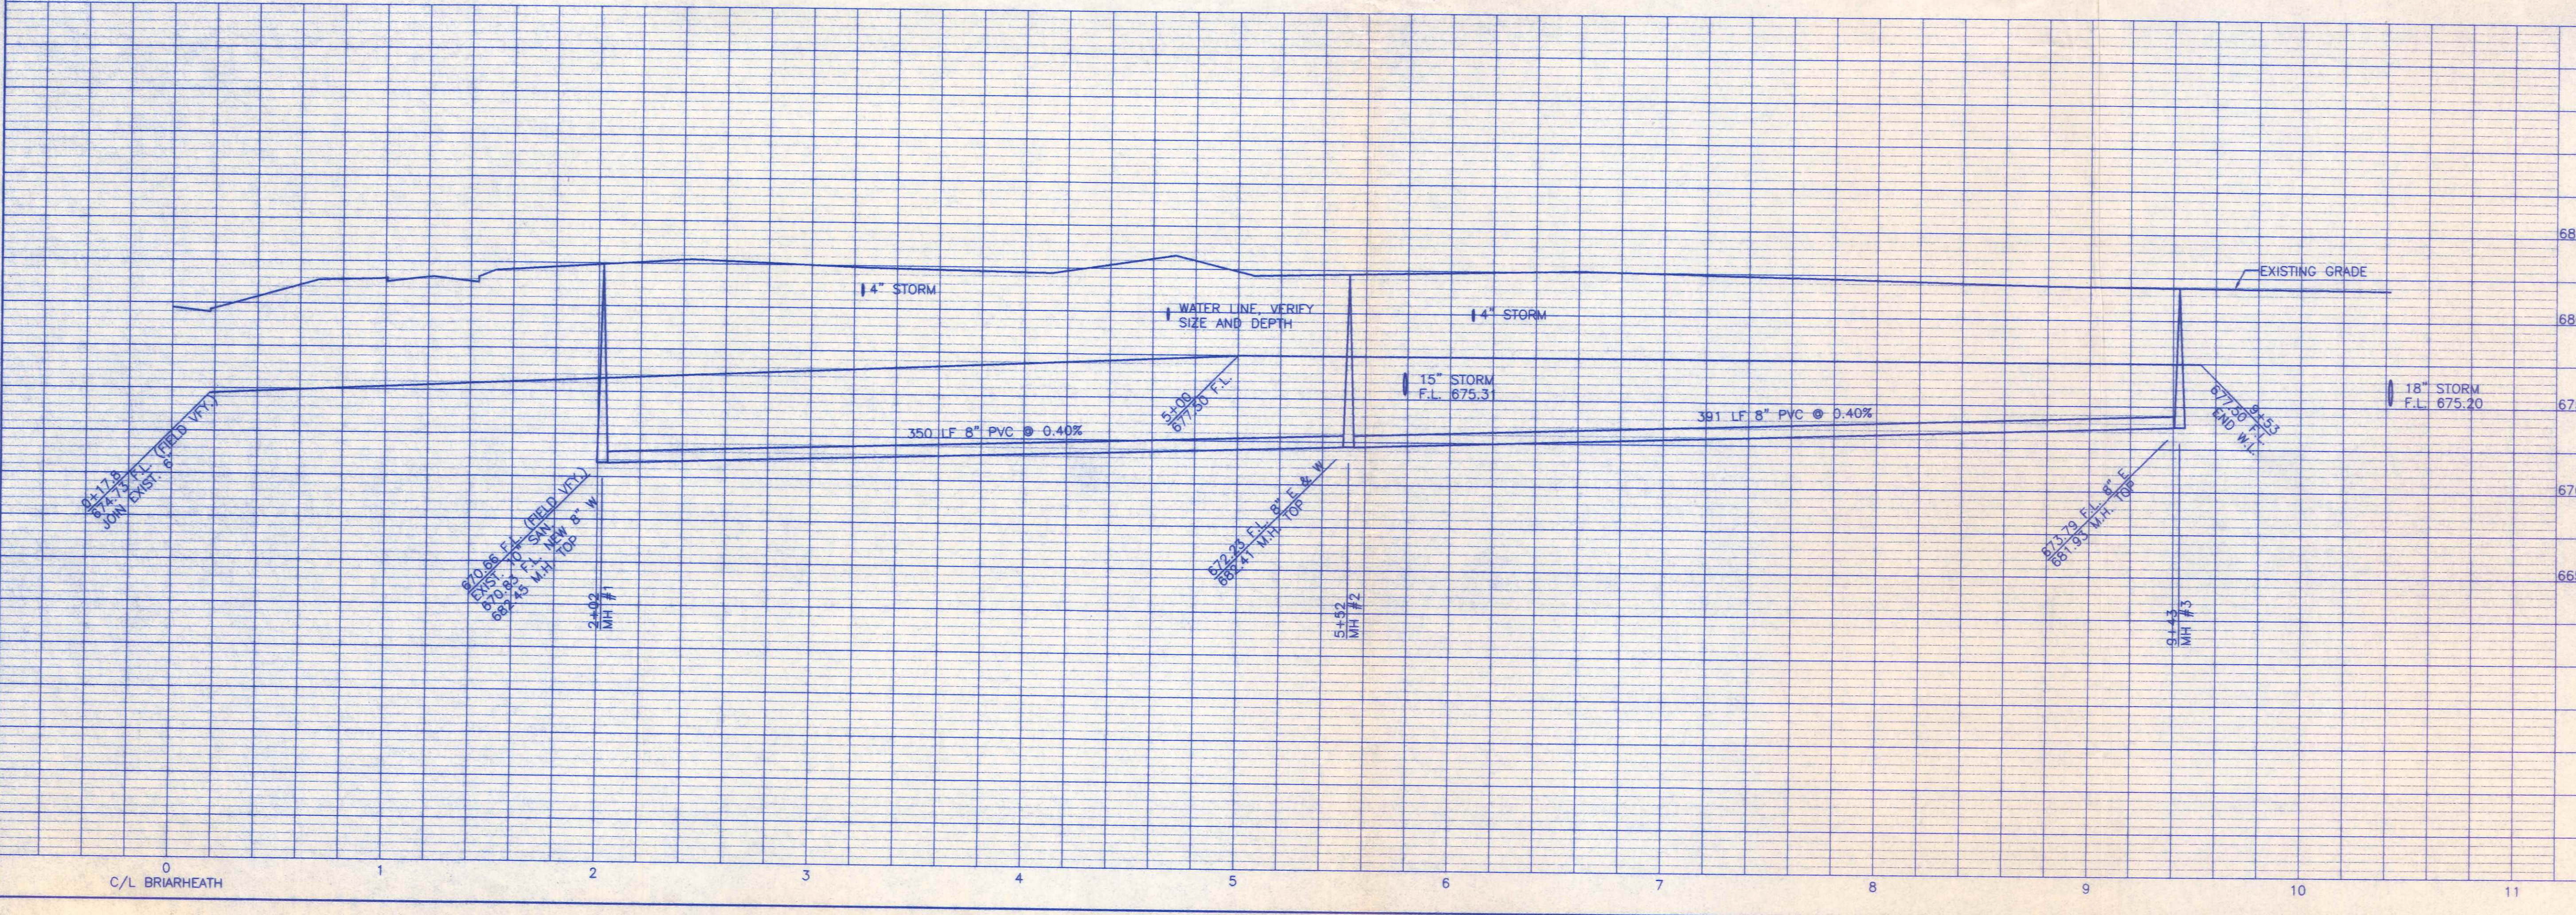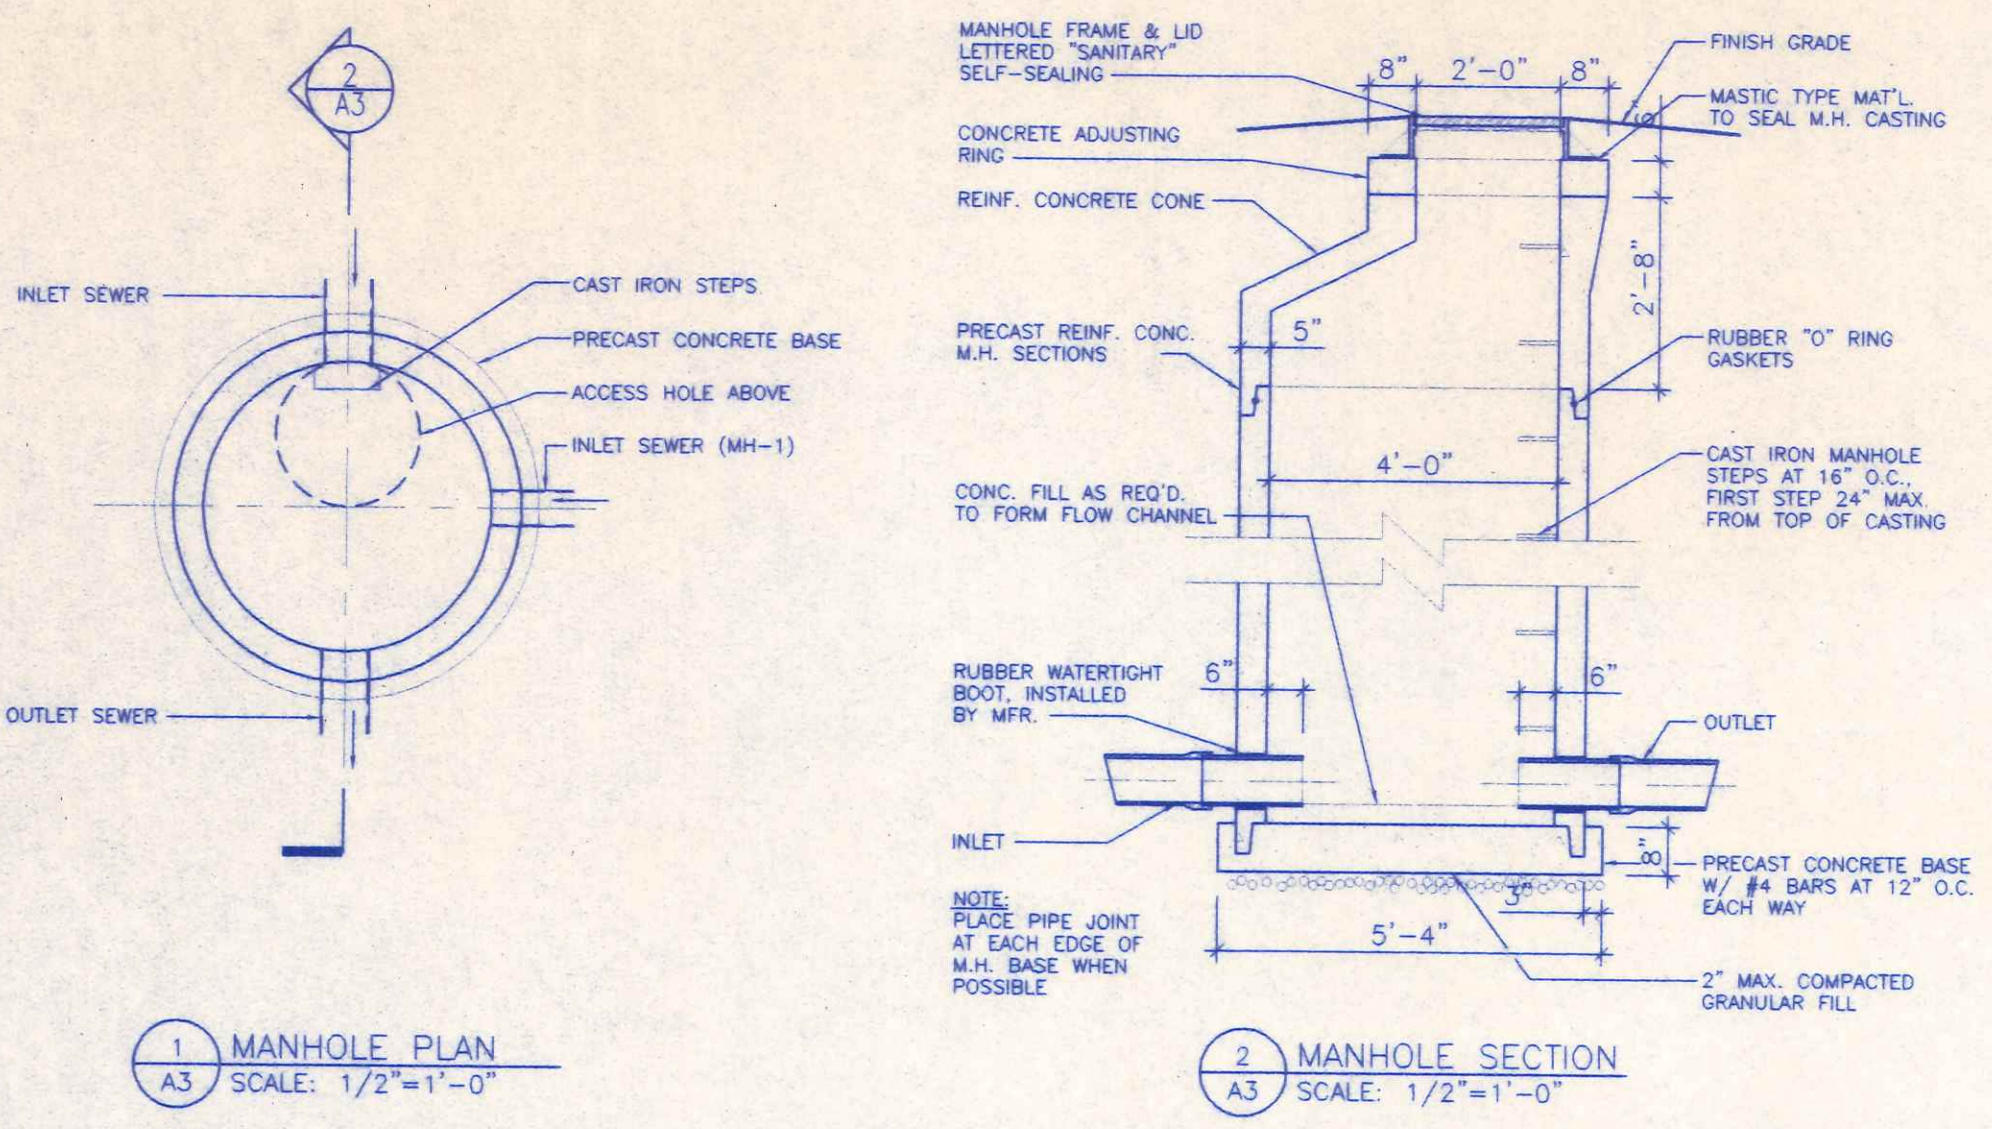

VP001/Major Renovation to V.L.G.H. TRACK A3 Fr. 1 Aug 23 17:48:32 1996