




FRONT ELEVATION
SCALE: 1/4" = 1'-0"

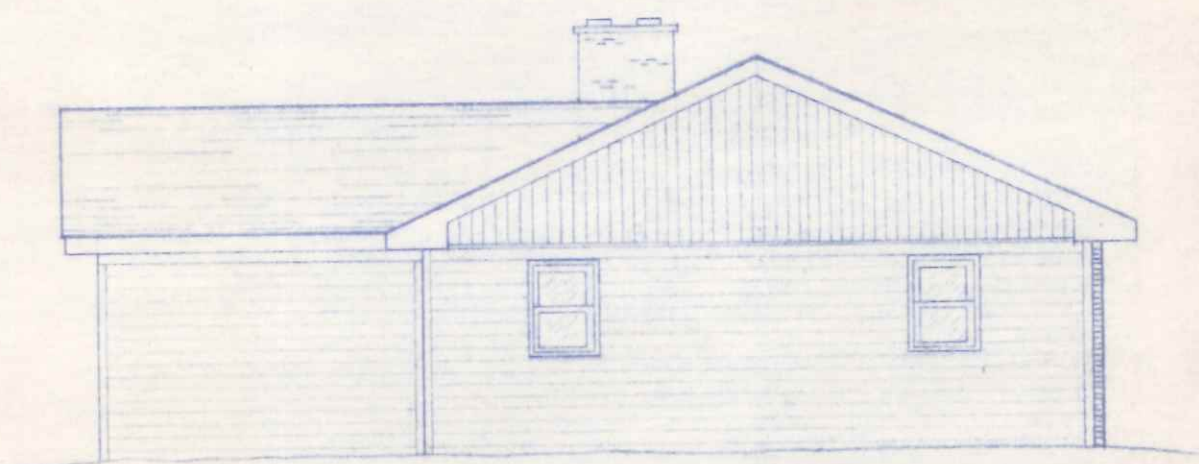

LEFT ELEVATION
SCALE: 1/4" = 1'-0"

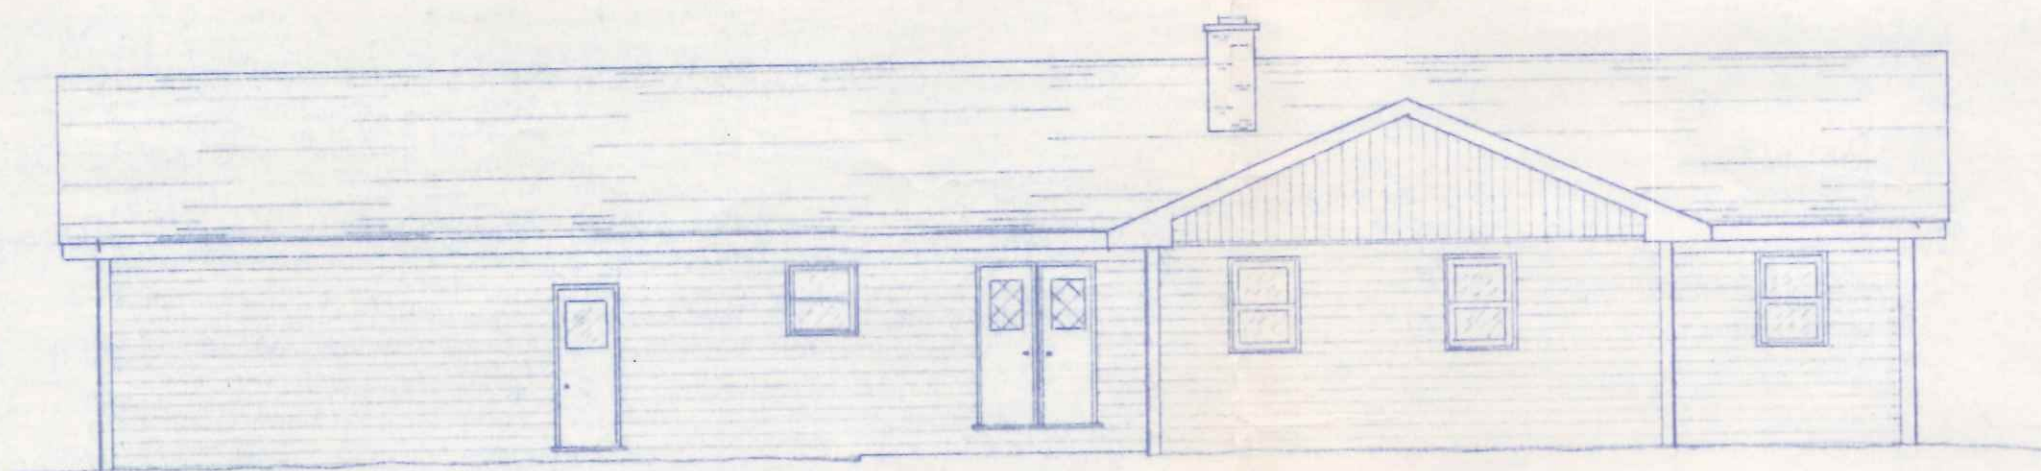

REAR ELEVATION
SCALE: 1/4" = 1'-0"

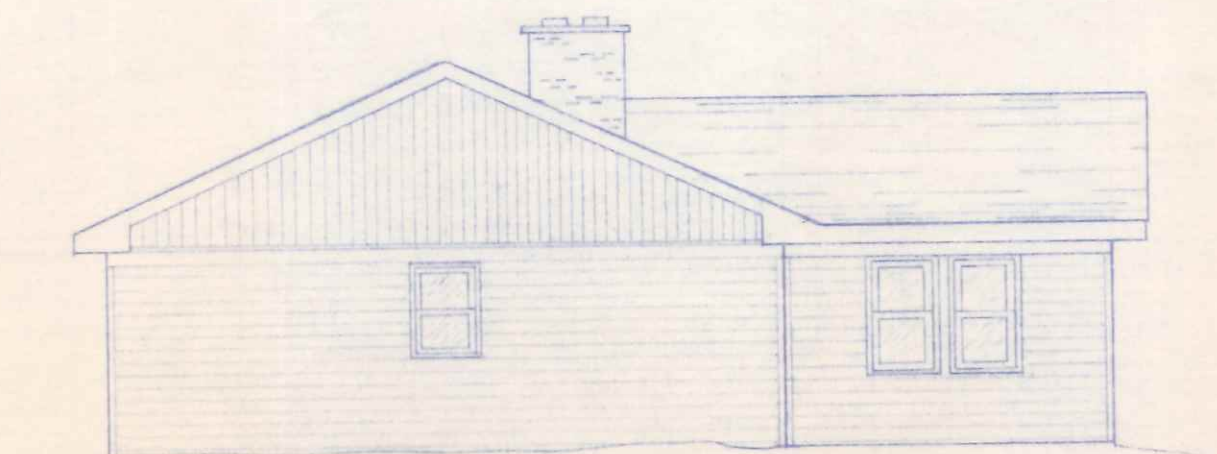


RIGHT ELEVATION
SCALE: 1/4" = 1'-0"

515 Buckeye

2
3

DATE: FEB. '79	BECK'S CONSTRUCTION CO. HOUSE PLAN 115
DRAWN E. W. W.	


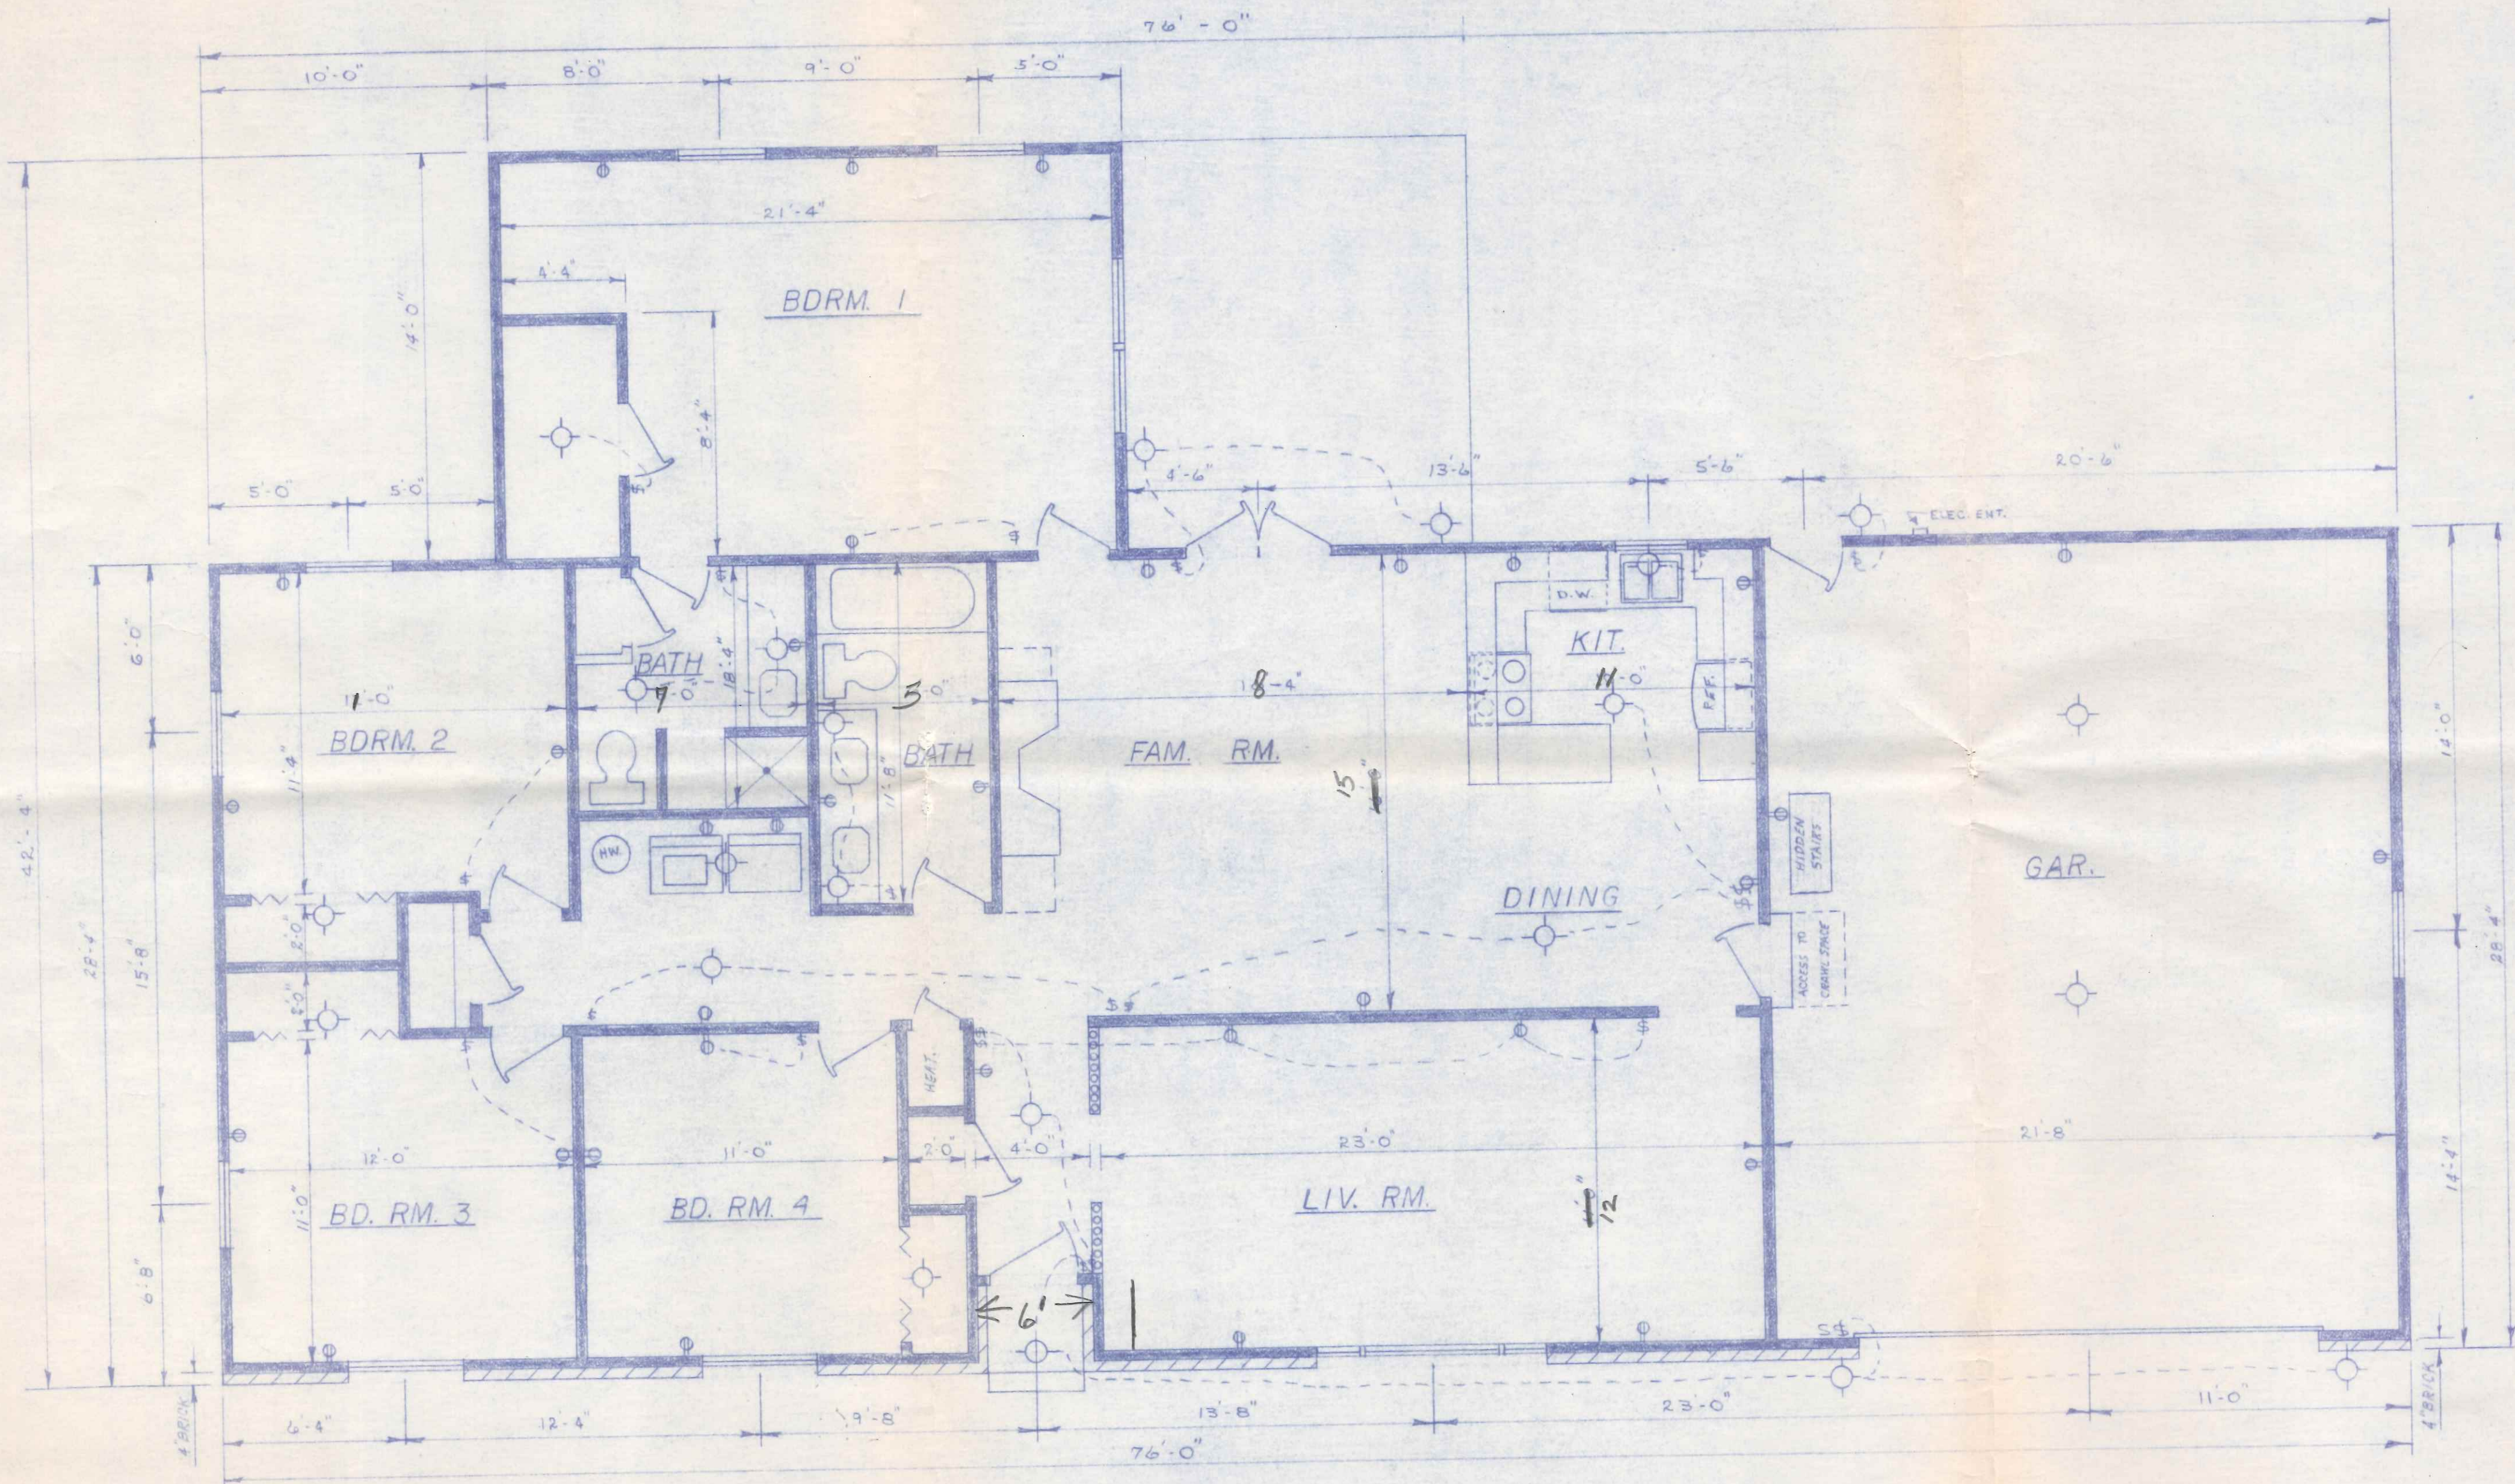


FLOOR PLAN
SCALE: 1/4"=1'-0"


1/3

DATE:
FEB. '79
DRAWN:
R.W.W.

BECK'S CONSTRUCTION CO.
HOUSE PLAN 115

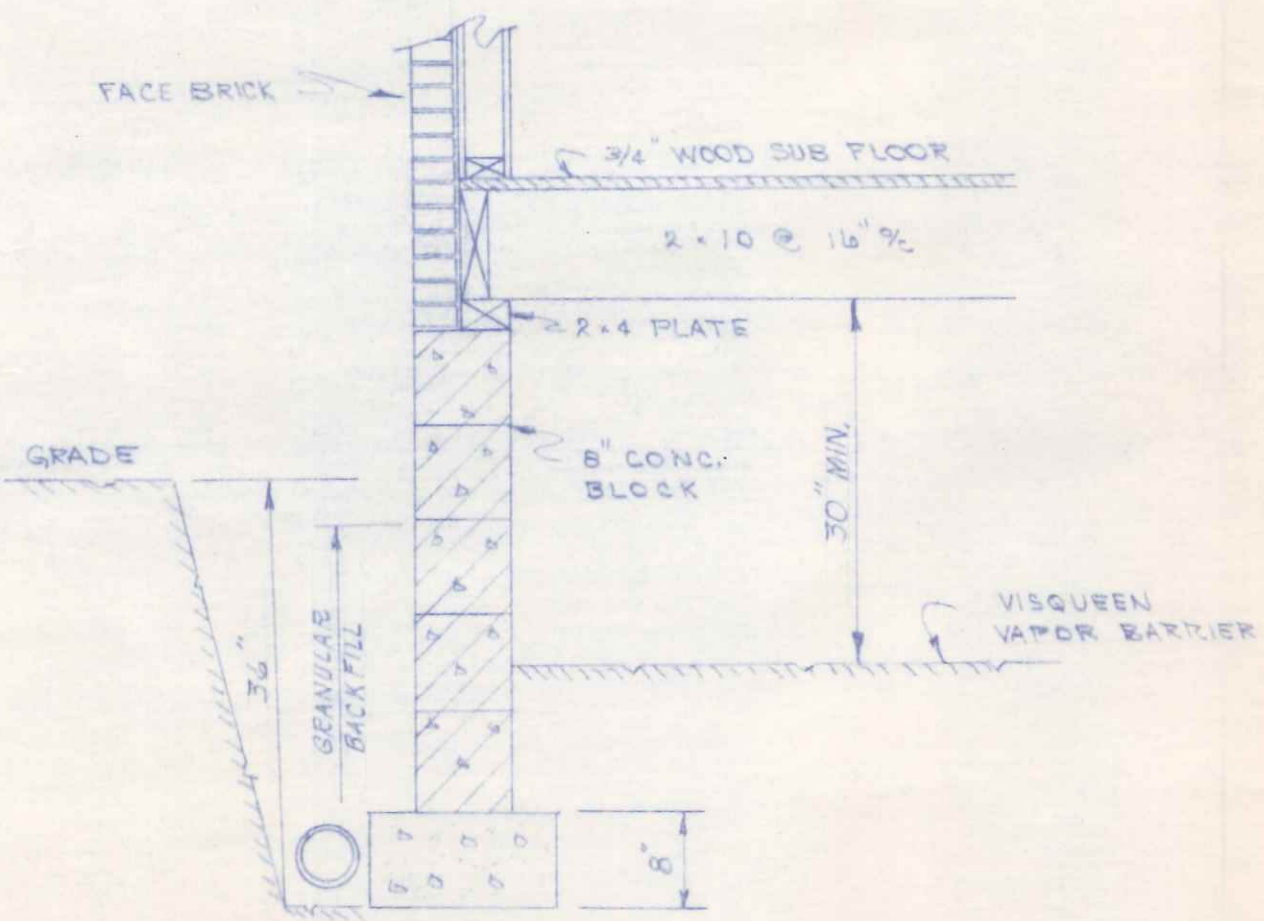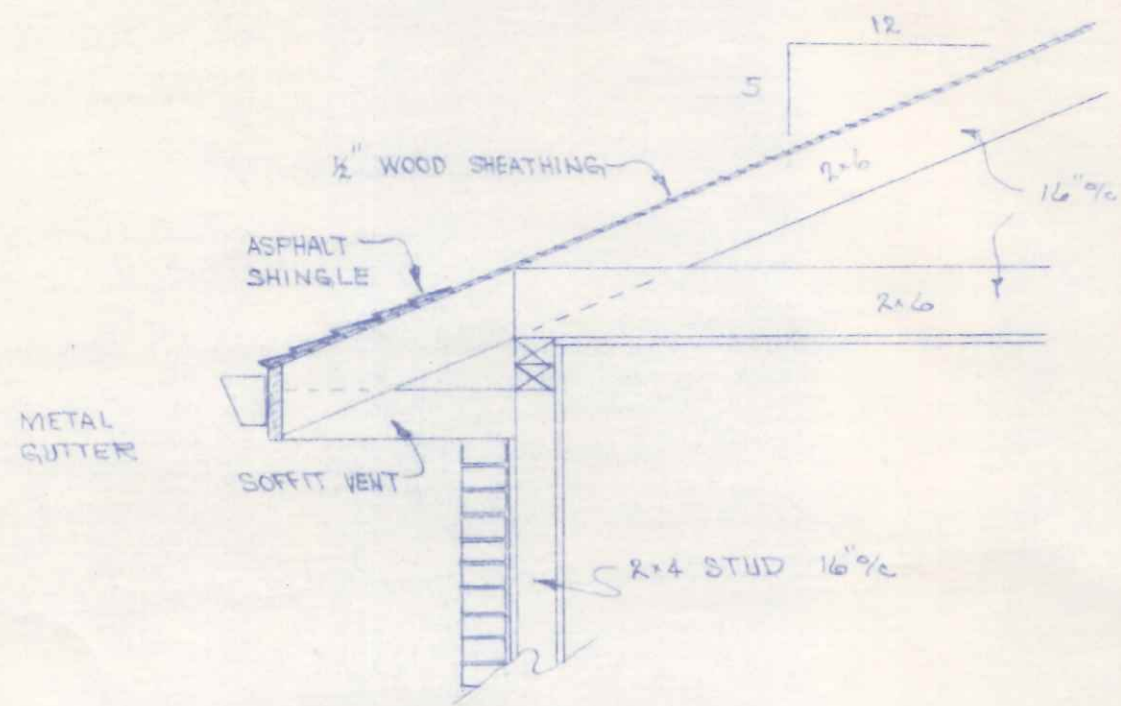

WALL SECTION
 SCALE: 3/4" = 1'-0"

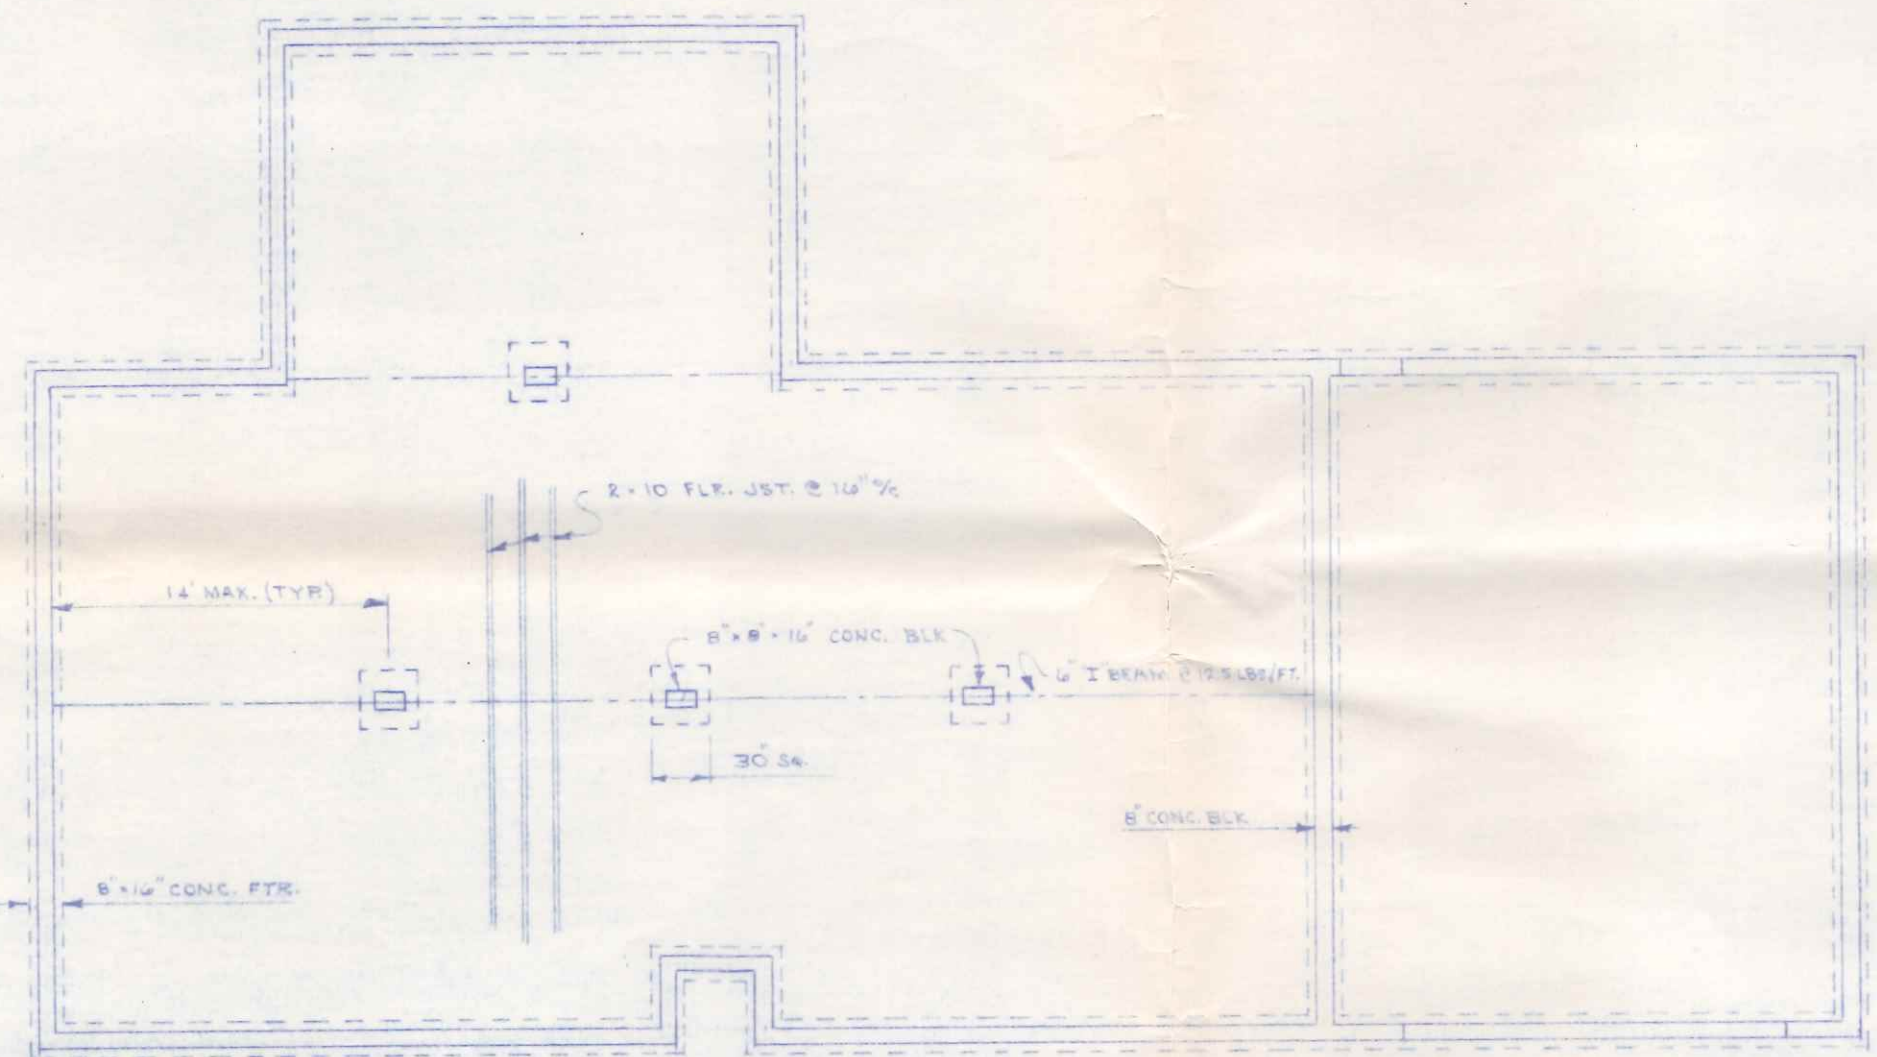

FOUNDATION PLAN
 SCALE: 1/8" = 1'-0"