



①

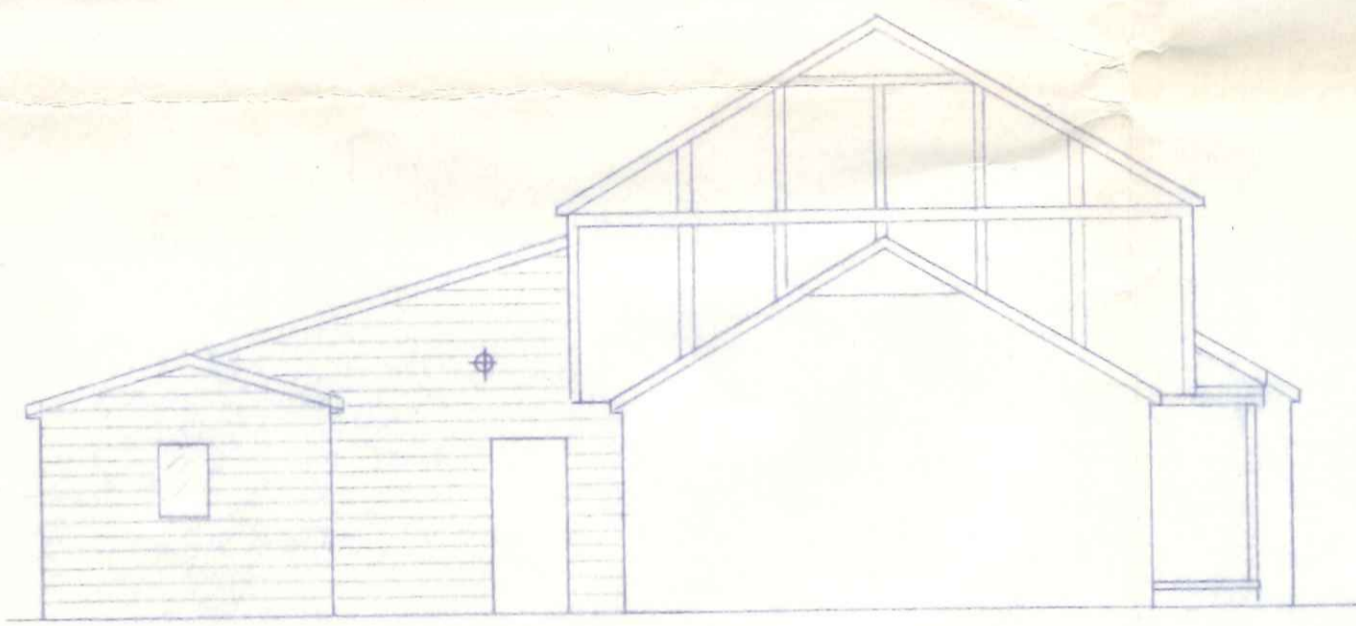


②


ELEVATIONS  
SCALE 1/8" = 1'

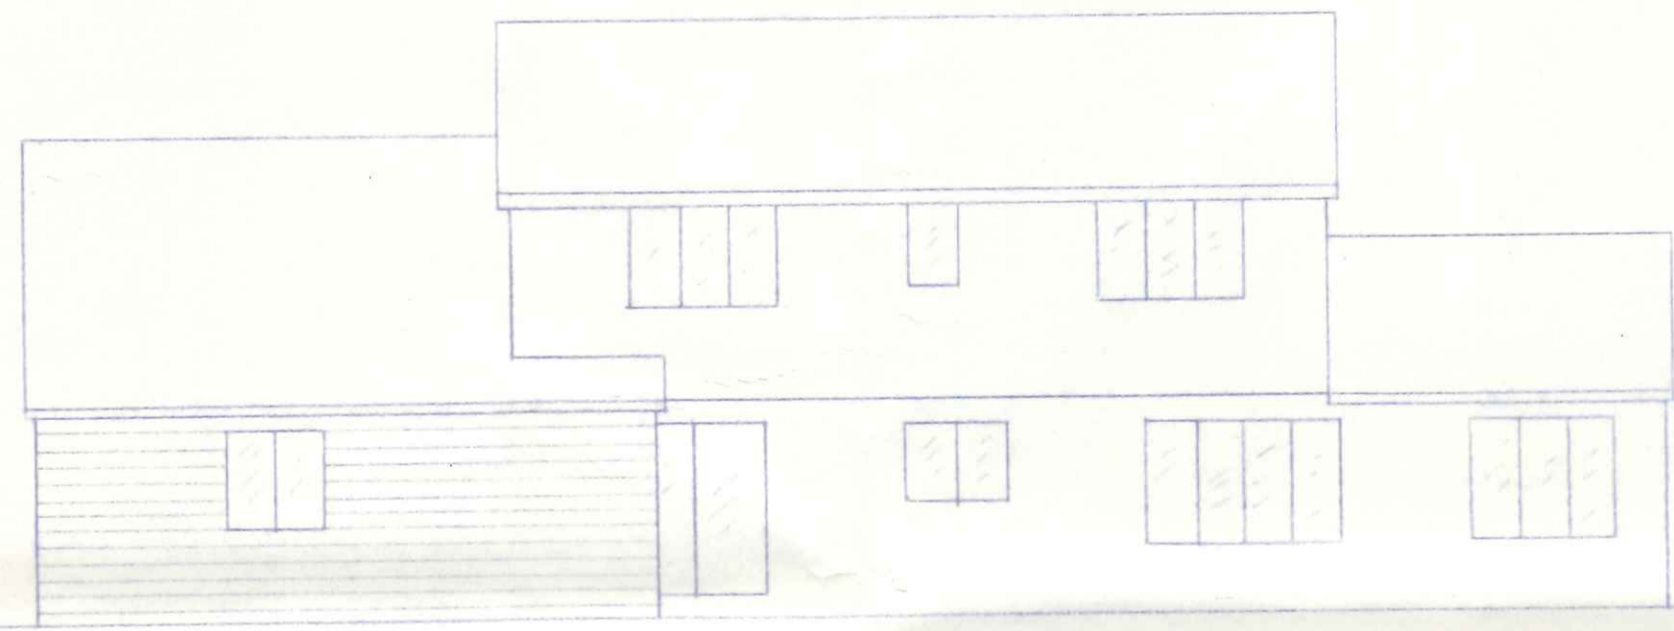

③

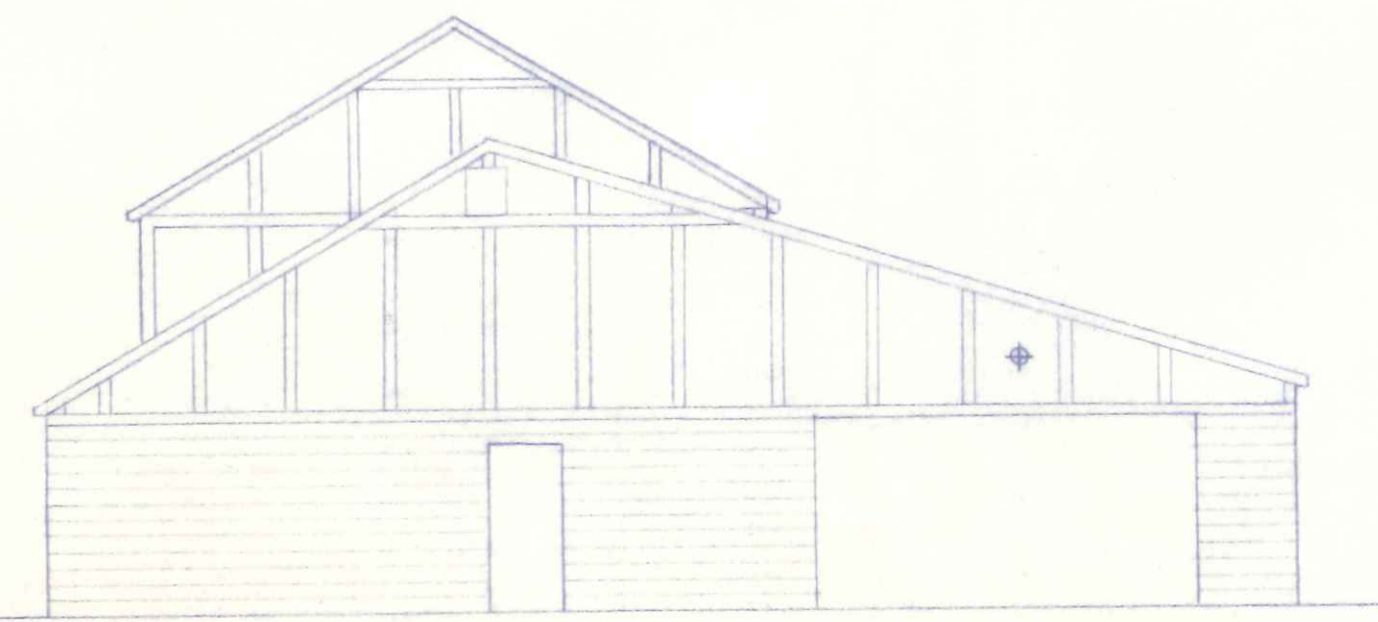

④

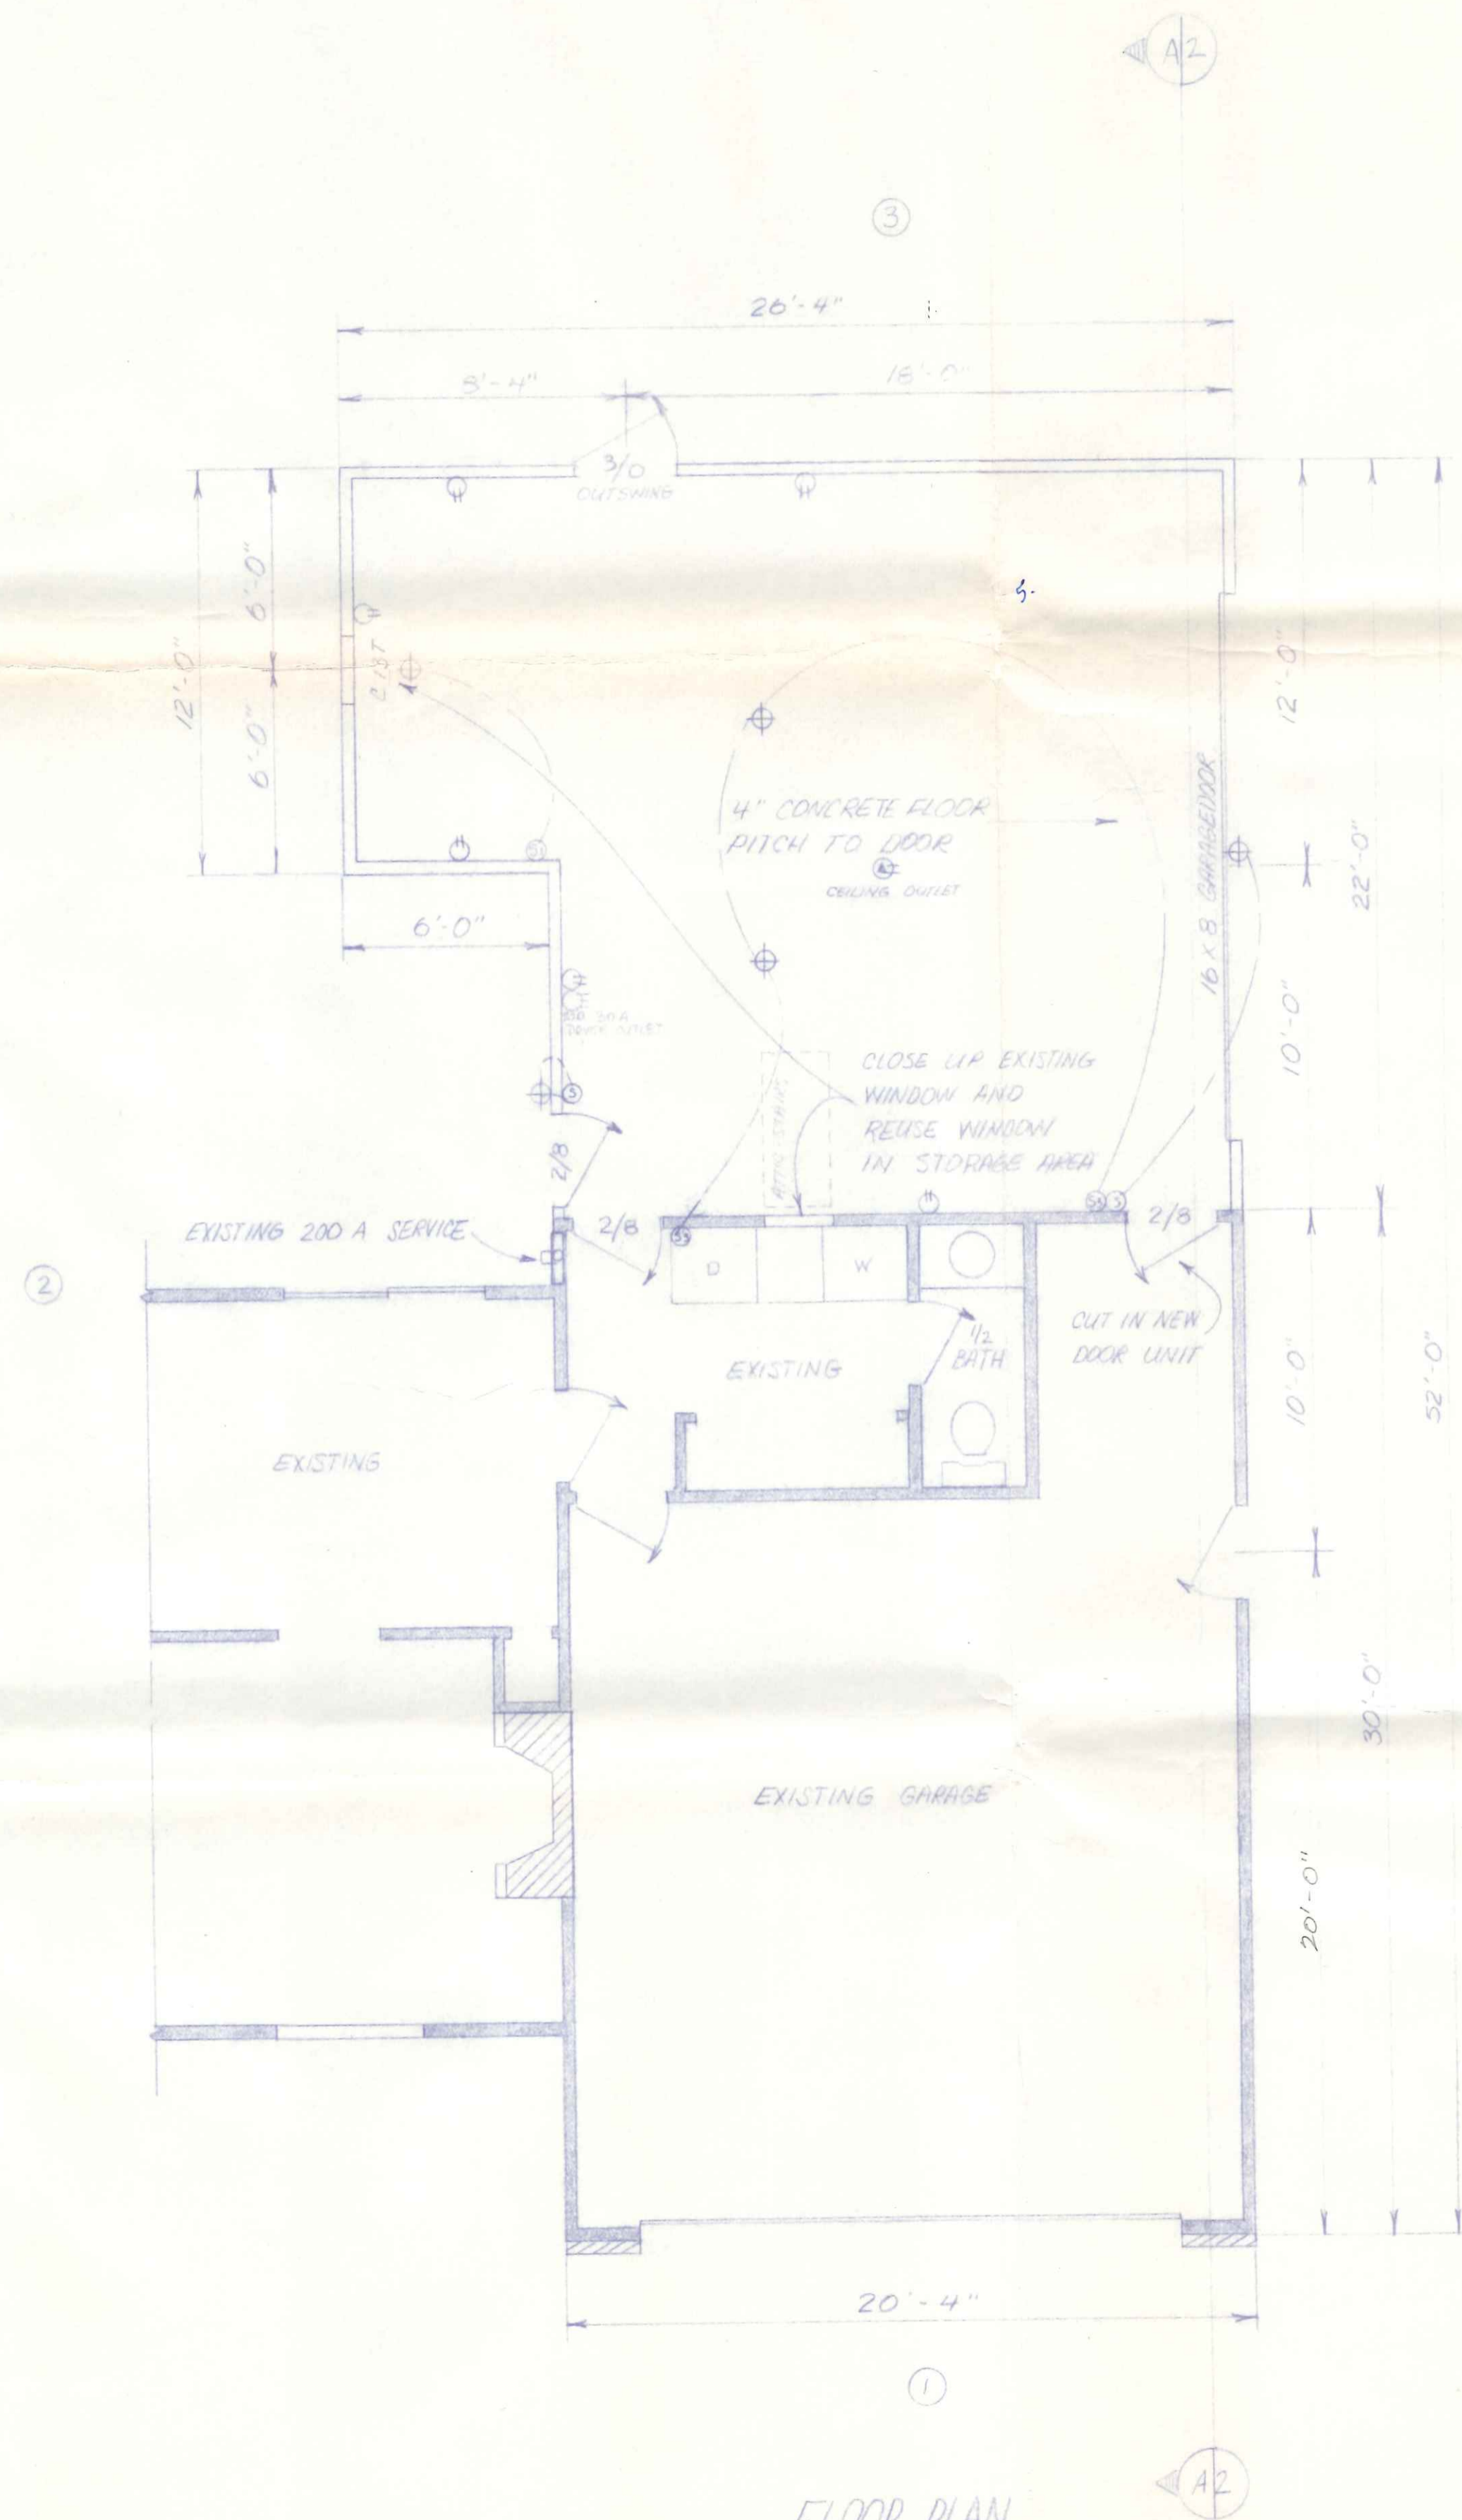

FLOOR PLAN  
SCALE 1/4" = 1'

CITY OF NAPOLEON  
BUILDING DEPT.  
Plan Approval  
by *Red* Date 3-27-79


525  
Buckeye

BAUGHN LUMBER COMPANY INCORPORATED  
NAPOLEON, OHIO


MR. & MRS. DENNIS KRUMHANSKI  
525 BUCKEYE LANE  
NAPOLEON, OHIO

APPLICANT 3/19/79  
ELEVATIONS  
FLOOR PLAN

LOT # 107,  
ANTHONY WAYNE  
ACRES  
FIFTH ADD.

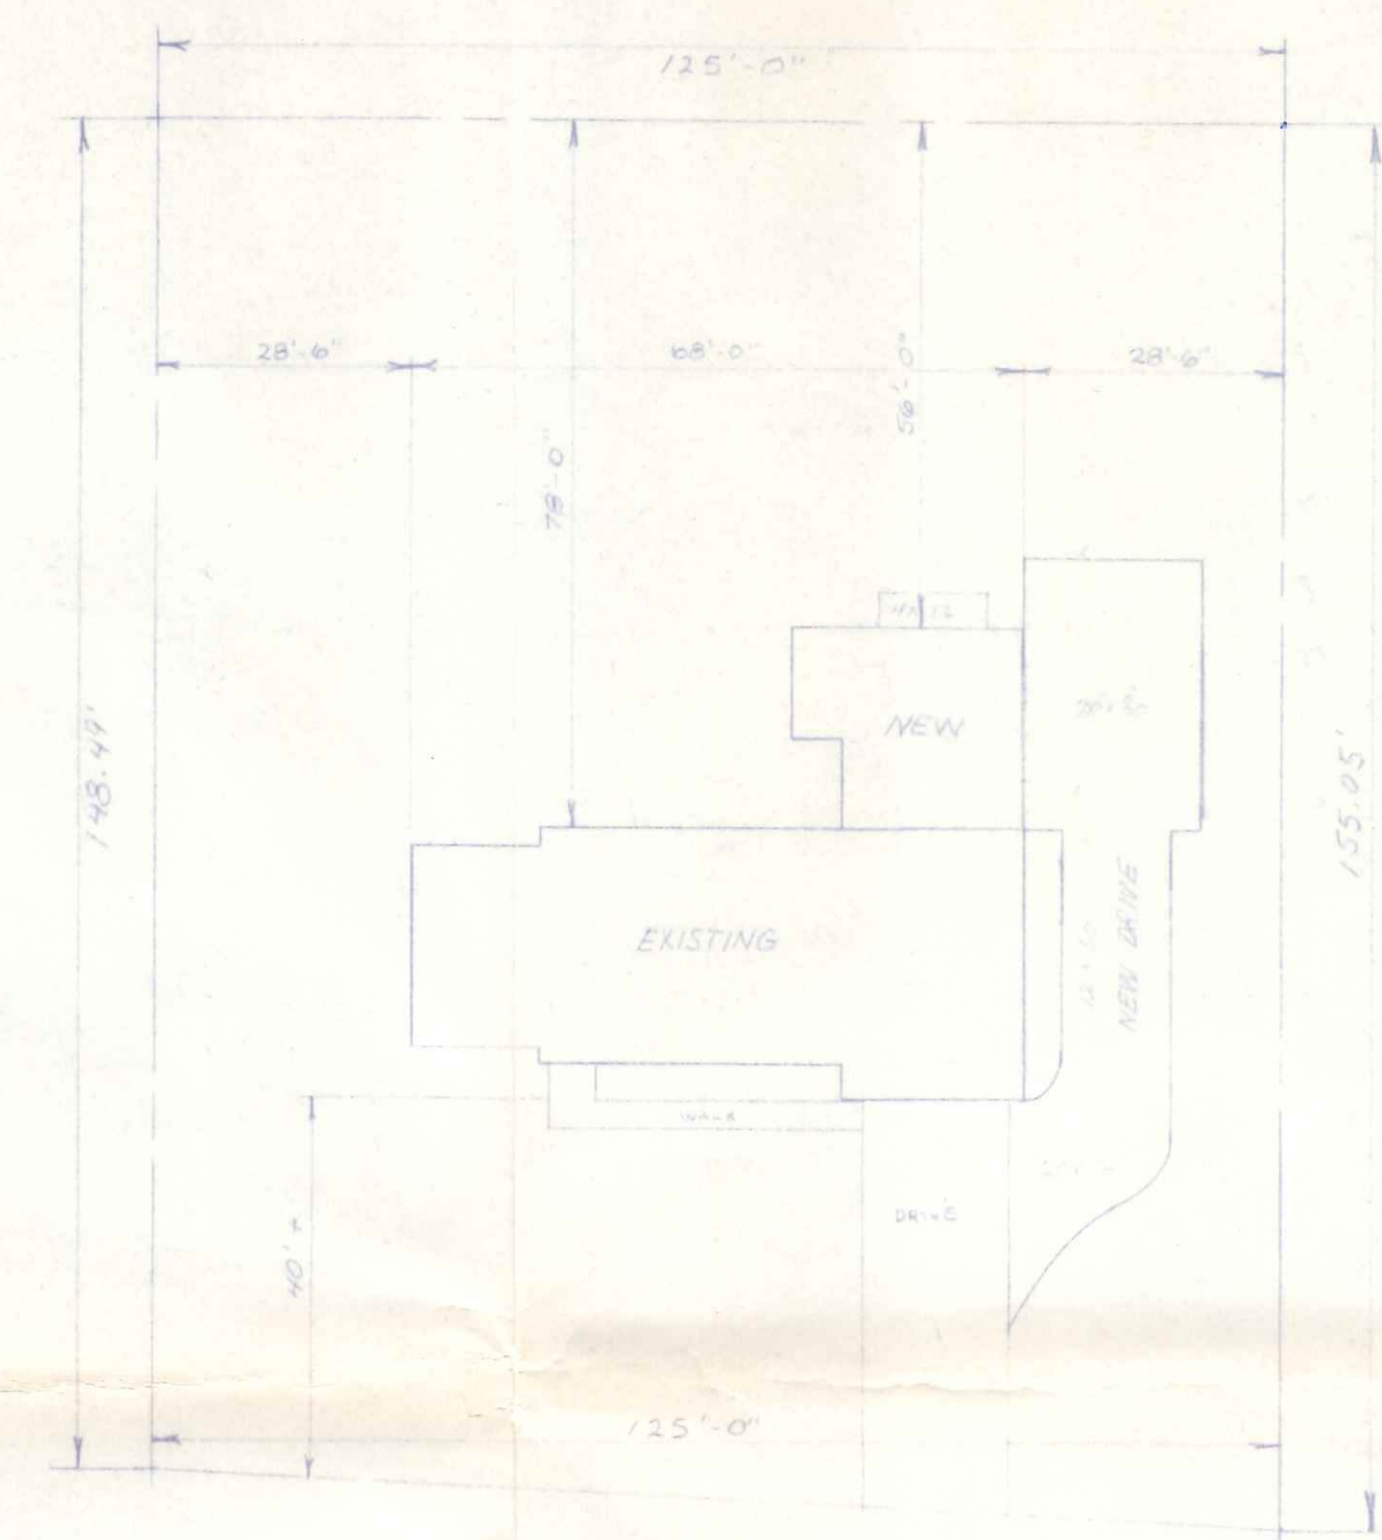

PLOT  
SCALE 1/2" = 1'

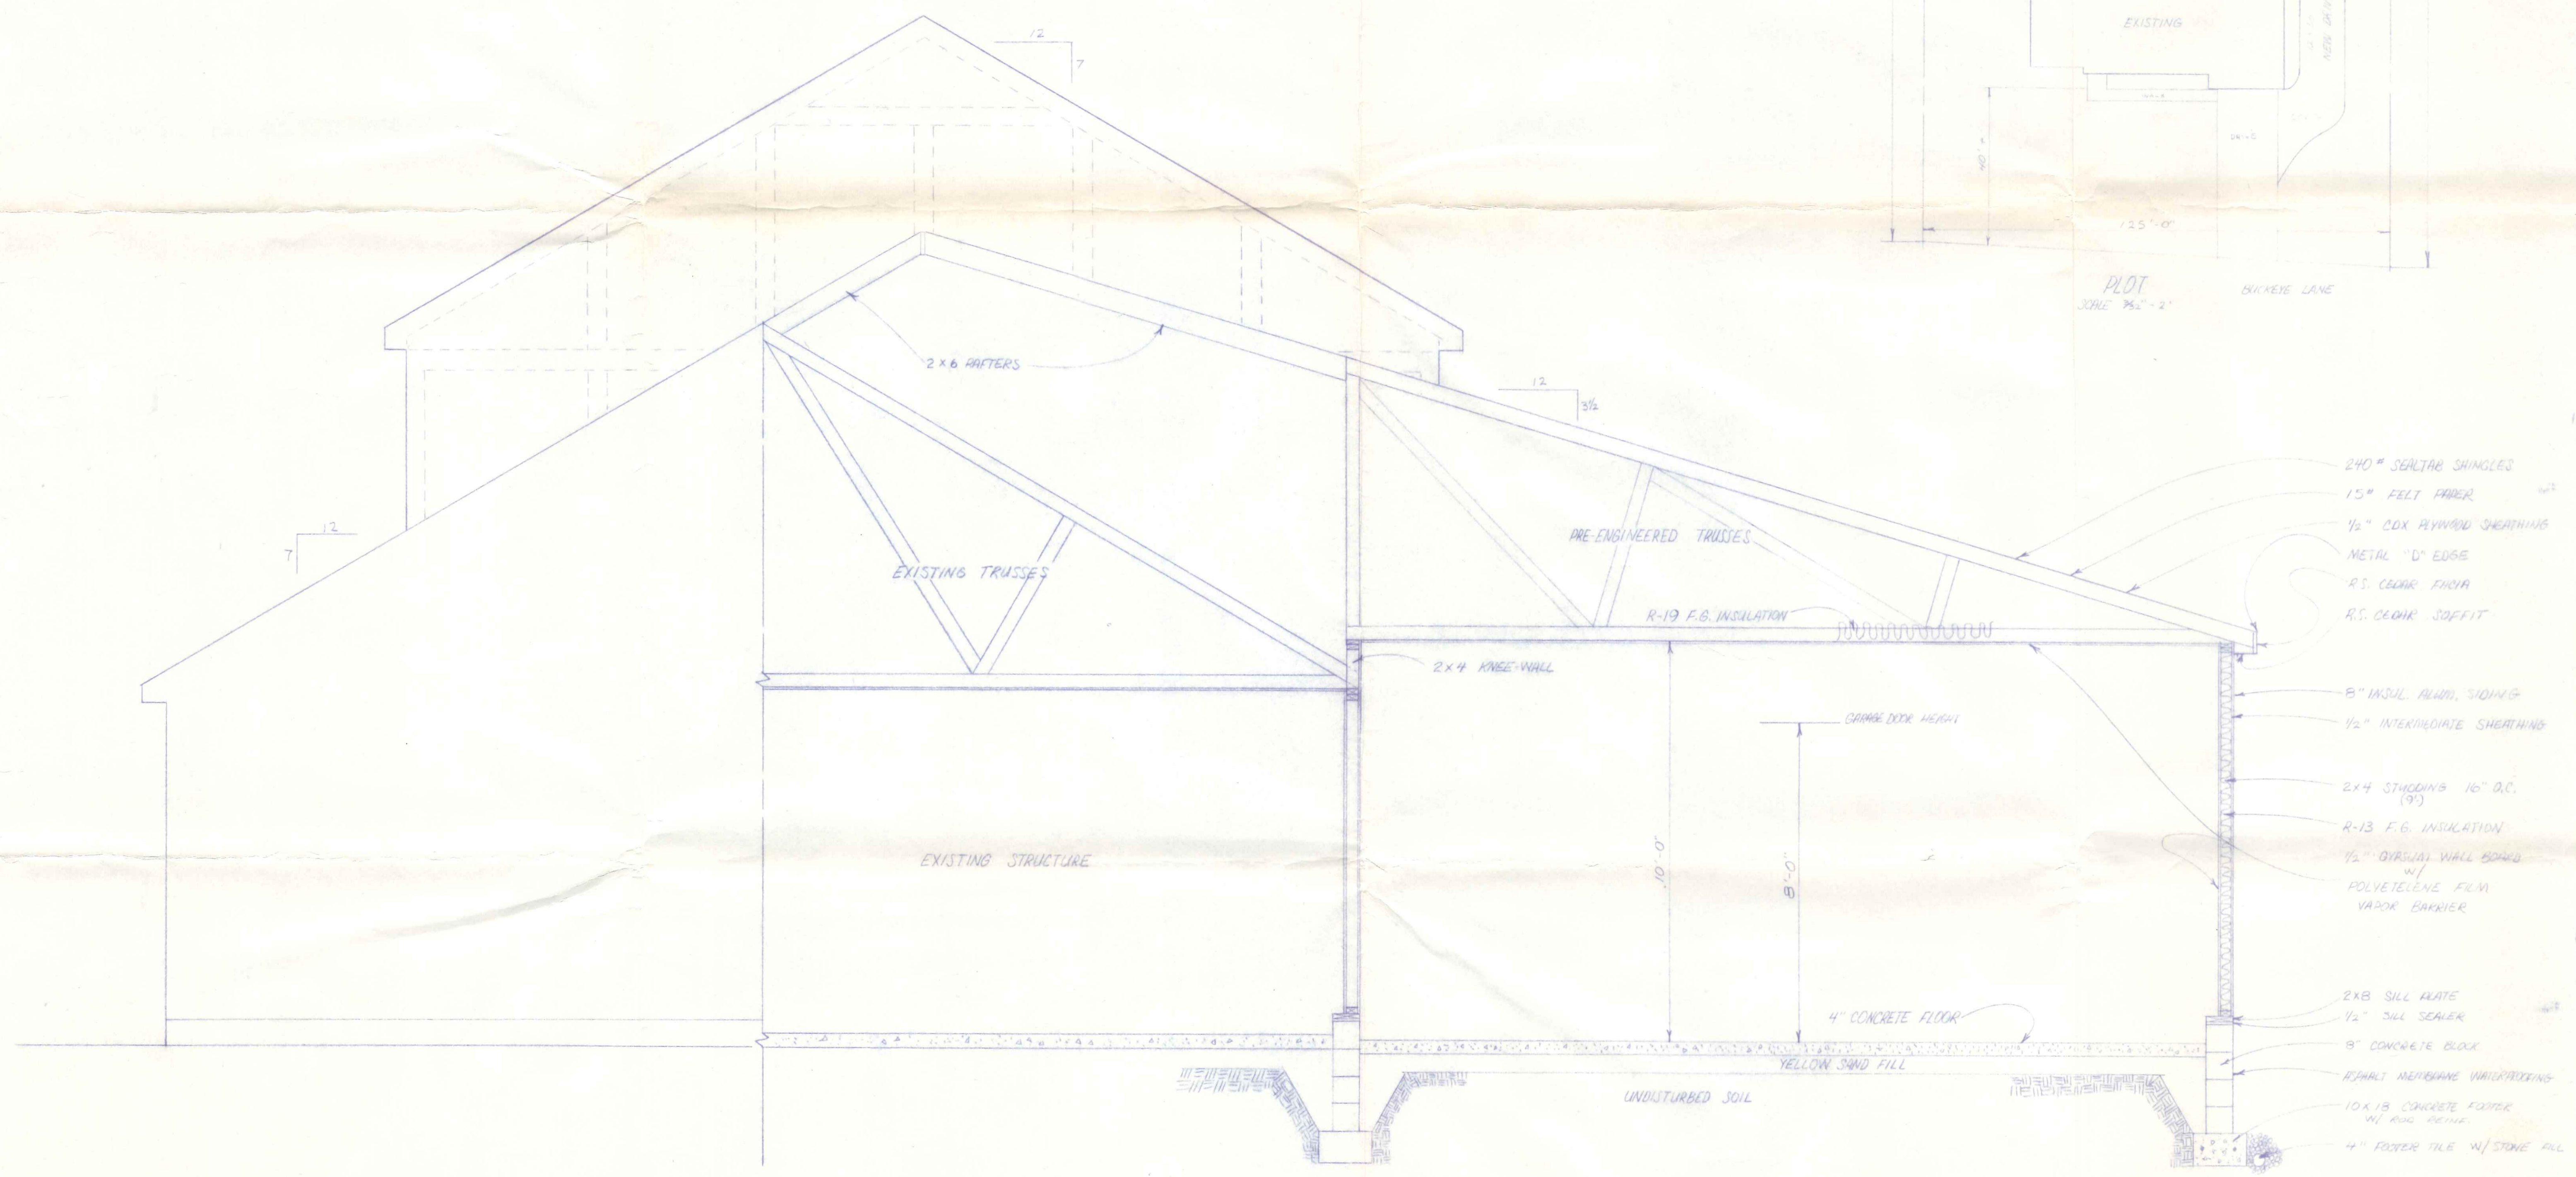

SECTION A  
SCALE 1/2" = 1'

**RAUSCH**  
LUMBER  
COMPANY  
INCORPORATED  
NAPOLI, OHIO

MR. & MRS. DENNIS KRUPINSKI  
52.5 BUCKEYE LANE  
NAPOLI, OHIO

DATE 3/9/79  
SECTION A  
PLOT A-1