


FLOOR PLAN
SCALE 1/4" = 1'

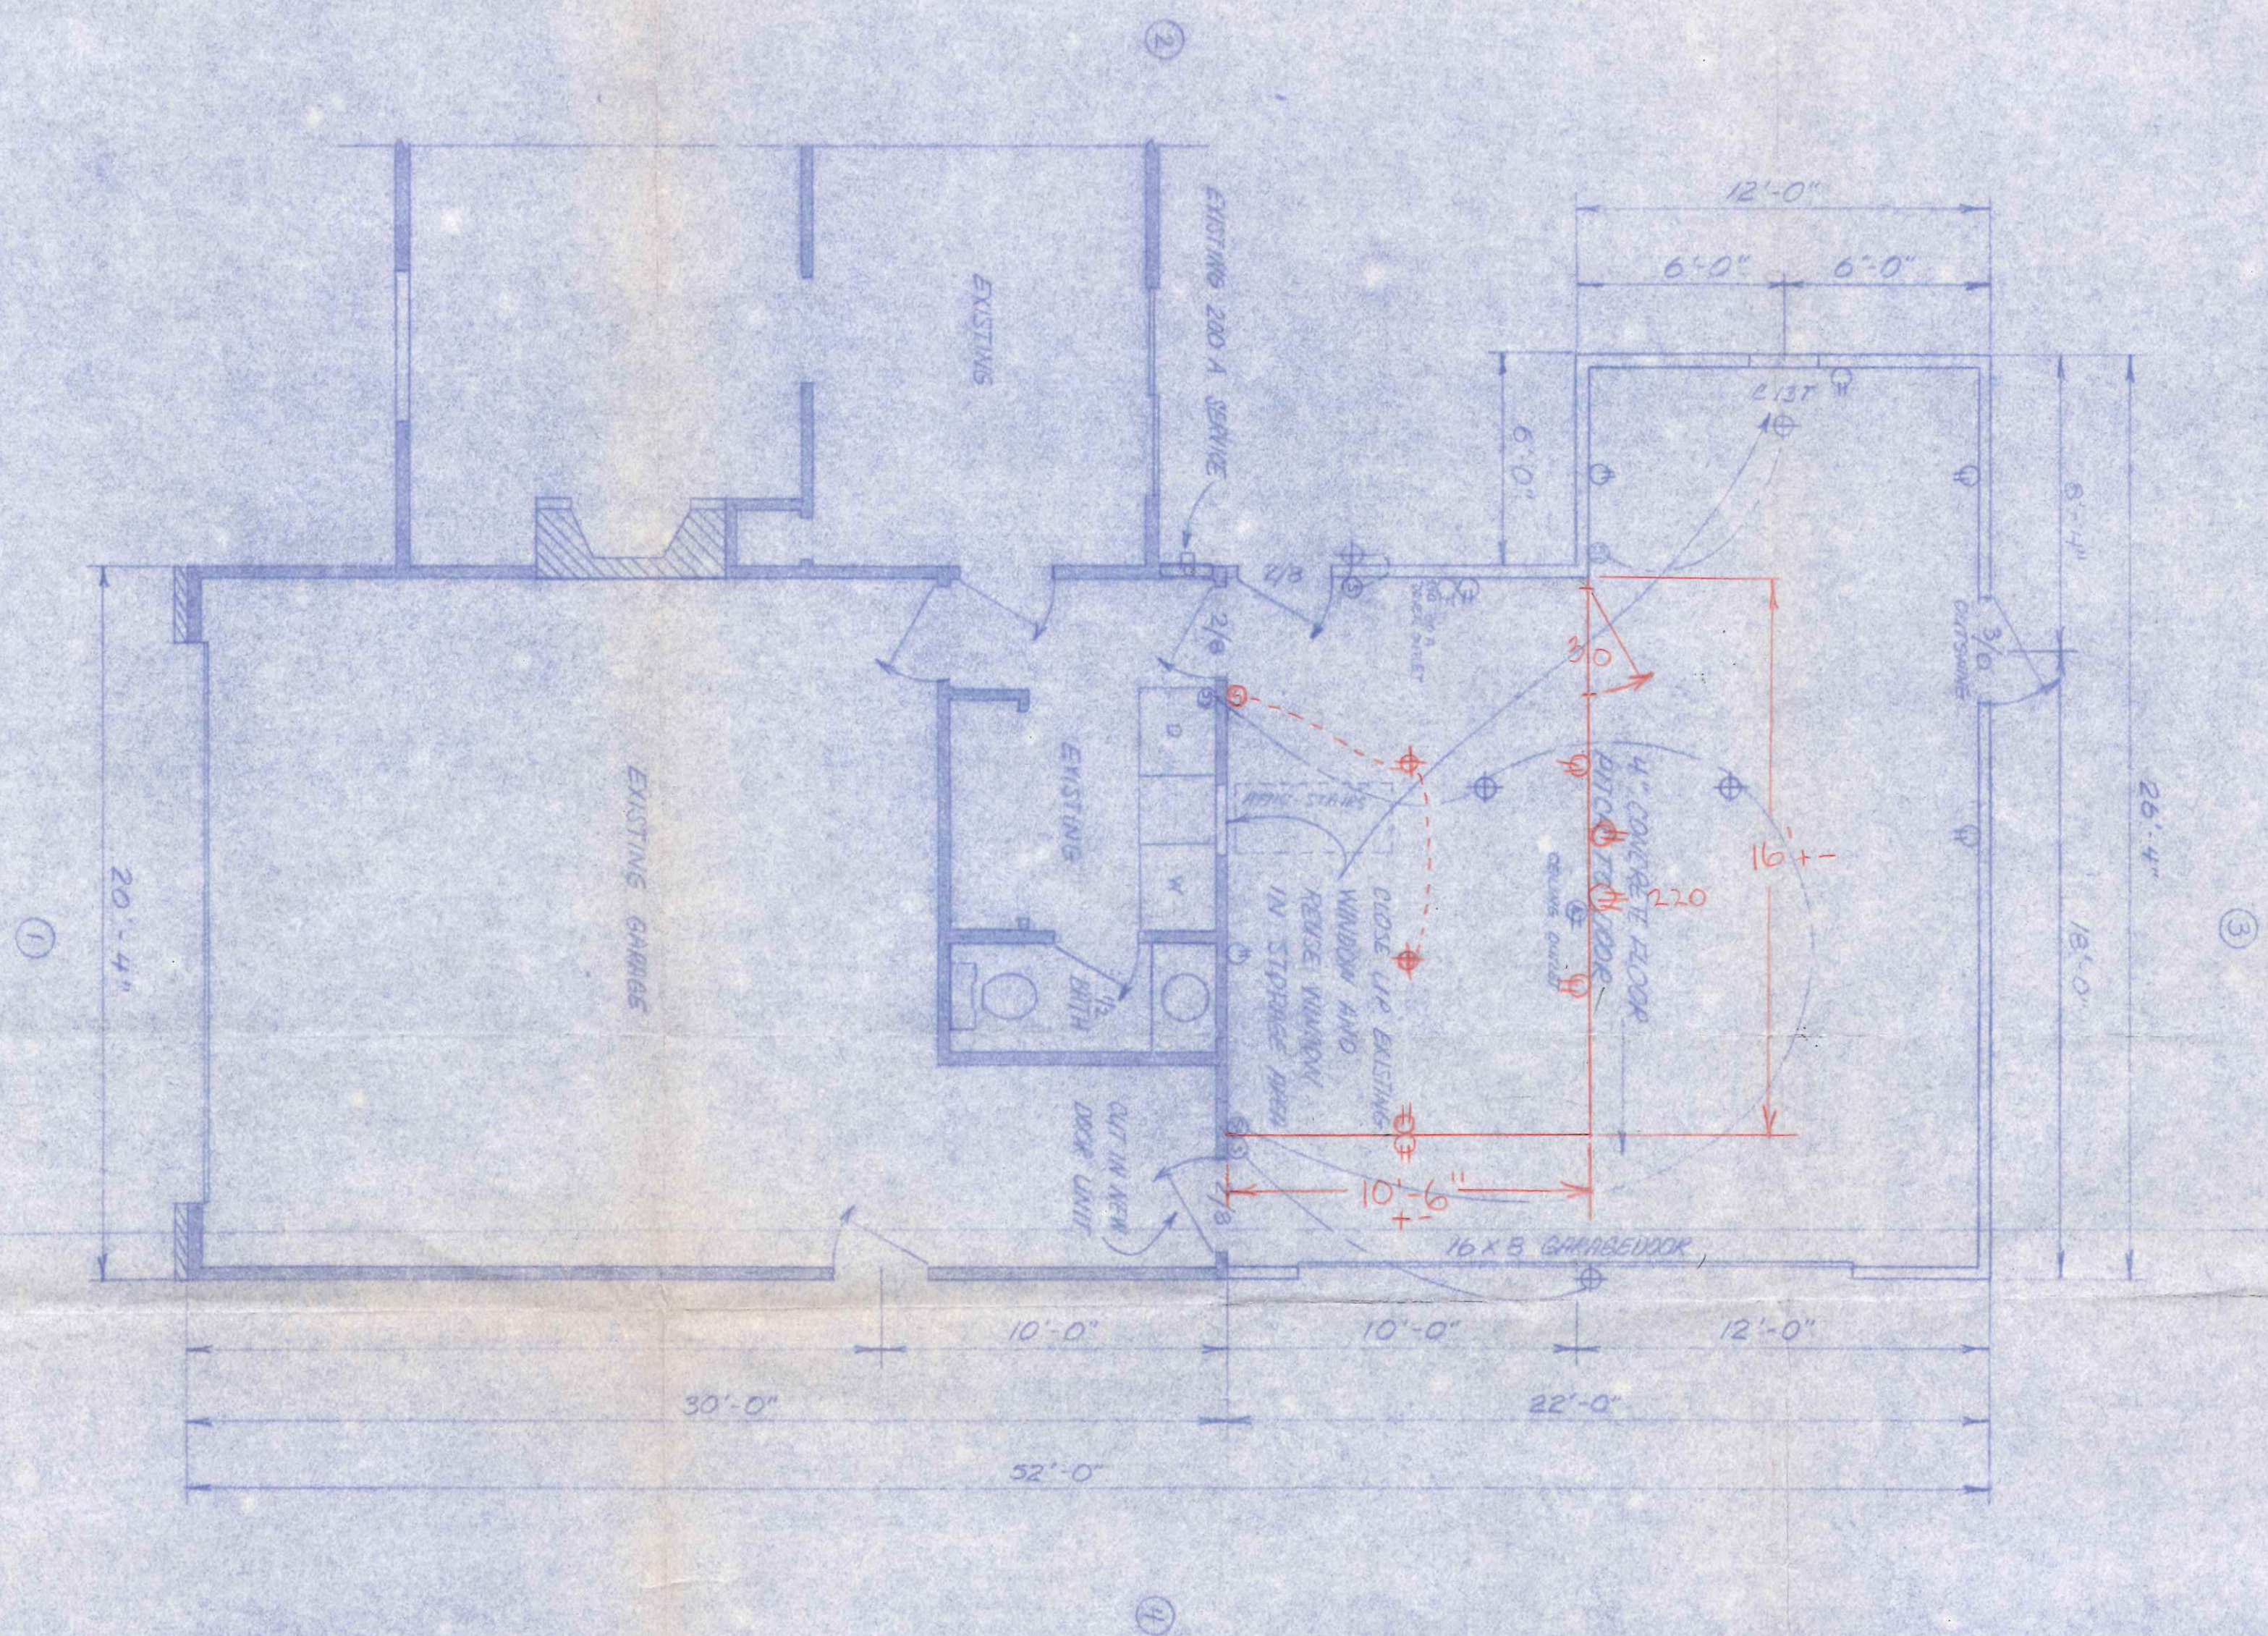

CITY OF NAPOLEON
BUILDING DEPT.
Plan Approval
By *[Signature]* Date *2/26/84*
Permit 779

525
Buckeye

2-17-84
~~3-9-79~~
ELEVATIONS
FLOOR PLAN
MR. & MRS. DENNIS KRUPINSKI
525 BUCKEYE LANE
NAPOLEON, OHIO

RAUSCH LUMBER
COMPANY
INCORPORATED
NAPOLEON, OHIO