




**EAST ELEVATION**  
SCALE 1/4"=1'-0"

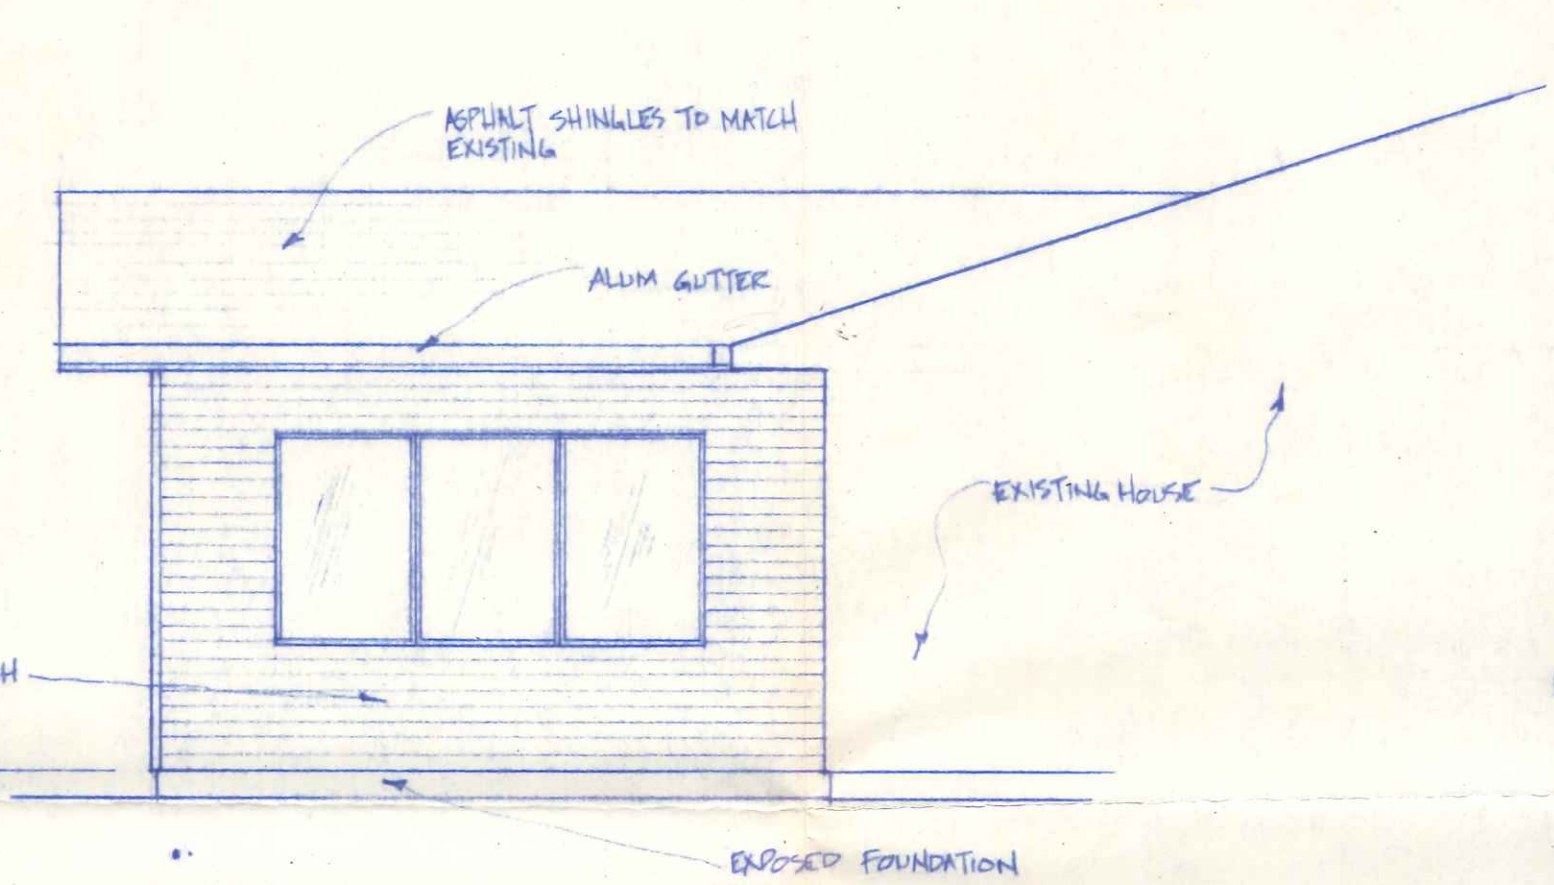


**WEST ELEVATION**  
SCALE 1/4"=1'-0"

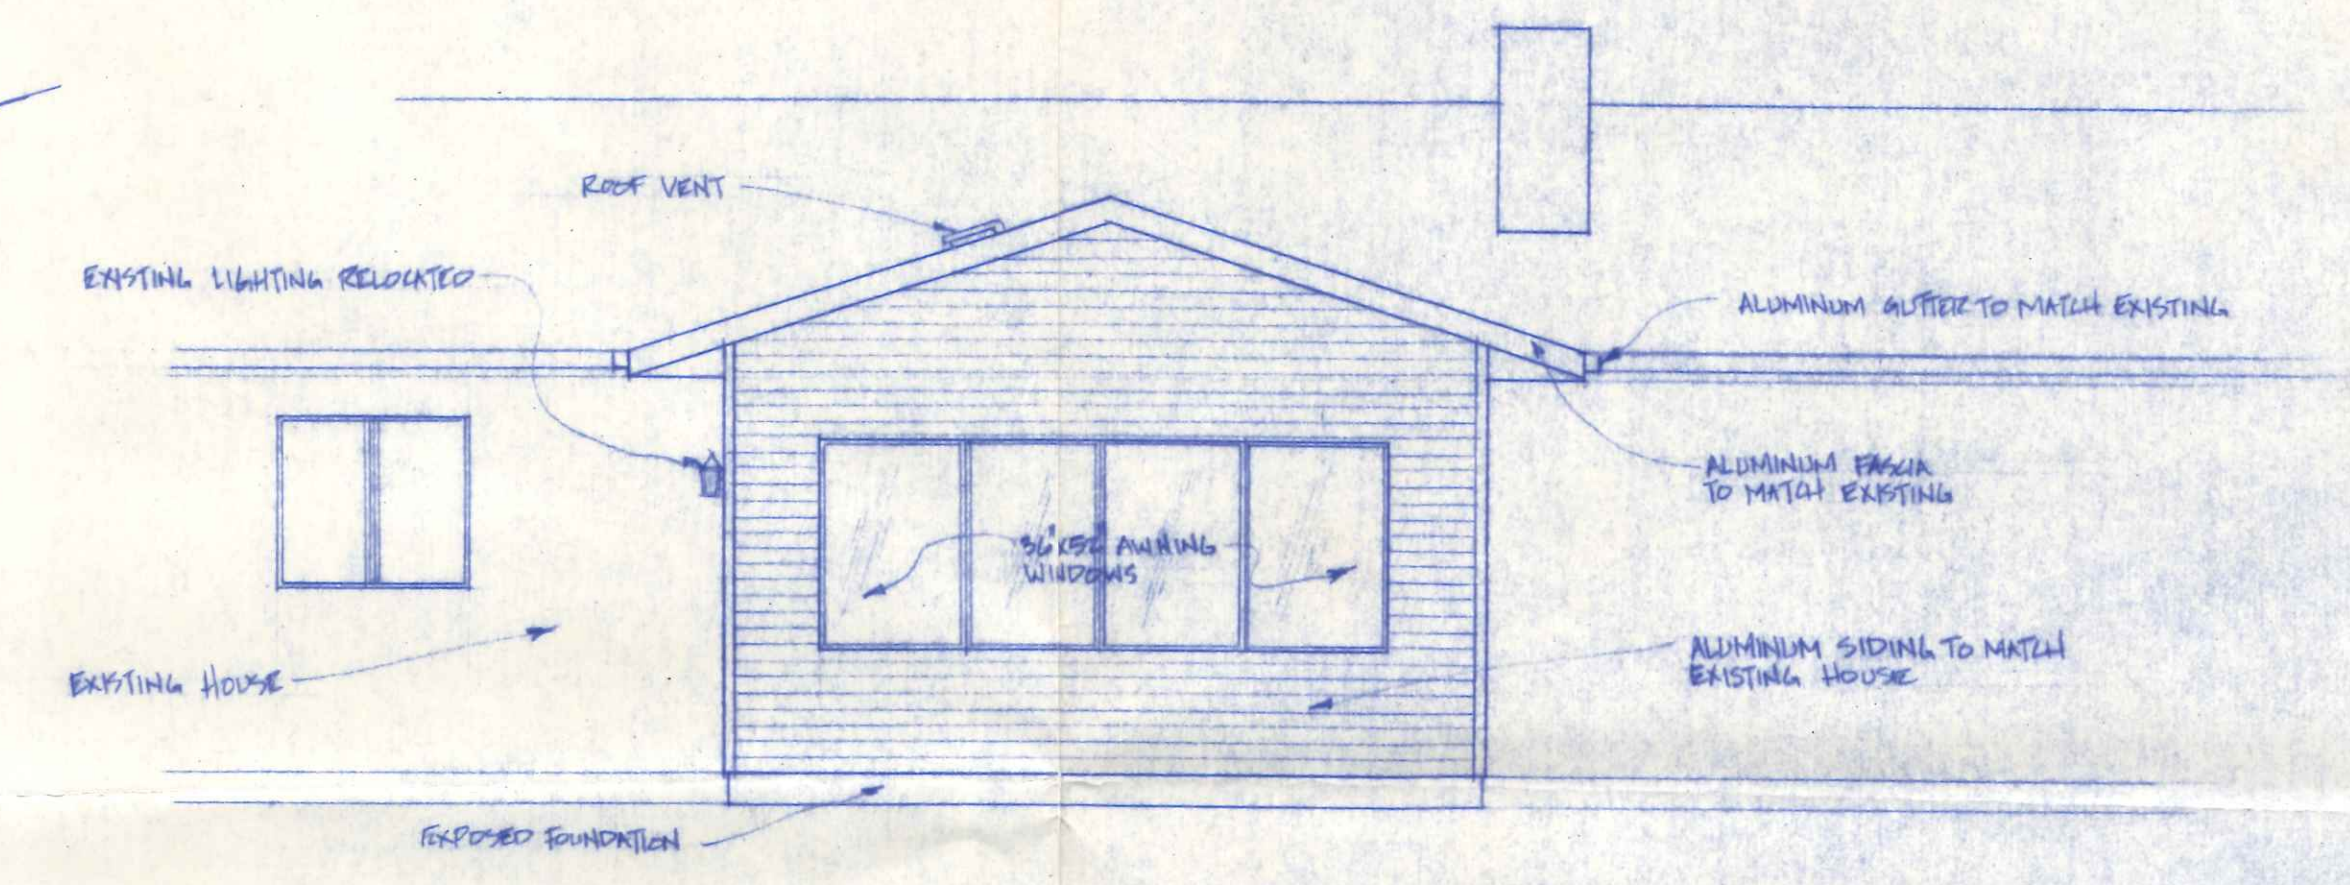

**NORTH ELEVATION**  
SCALE 1/4"=1'-0"

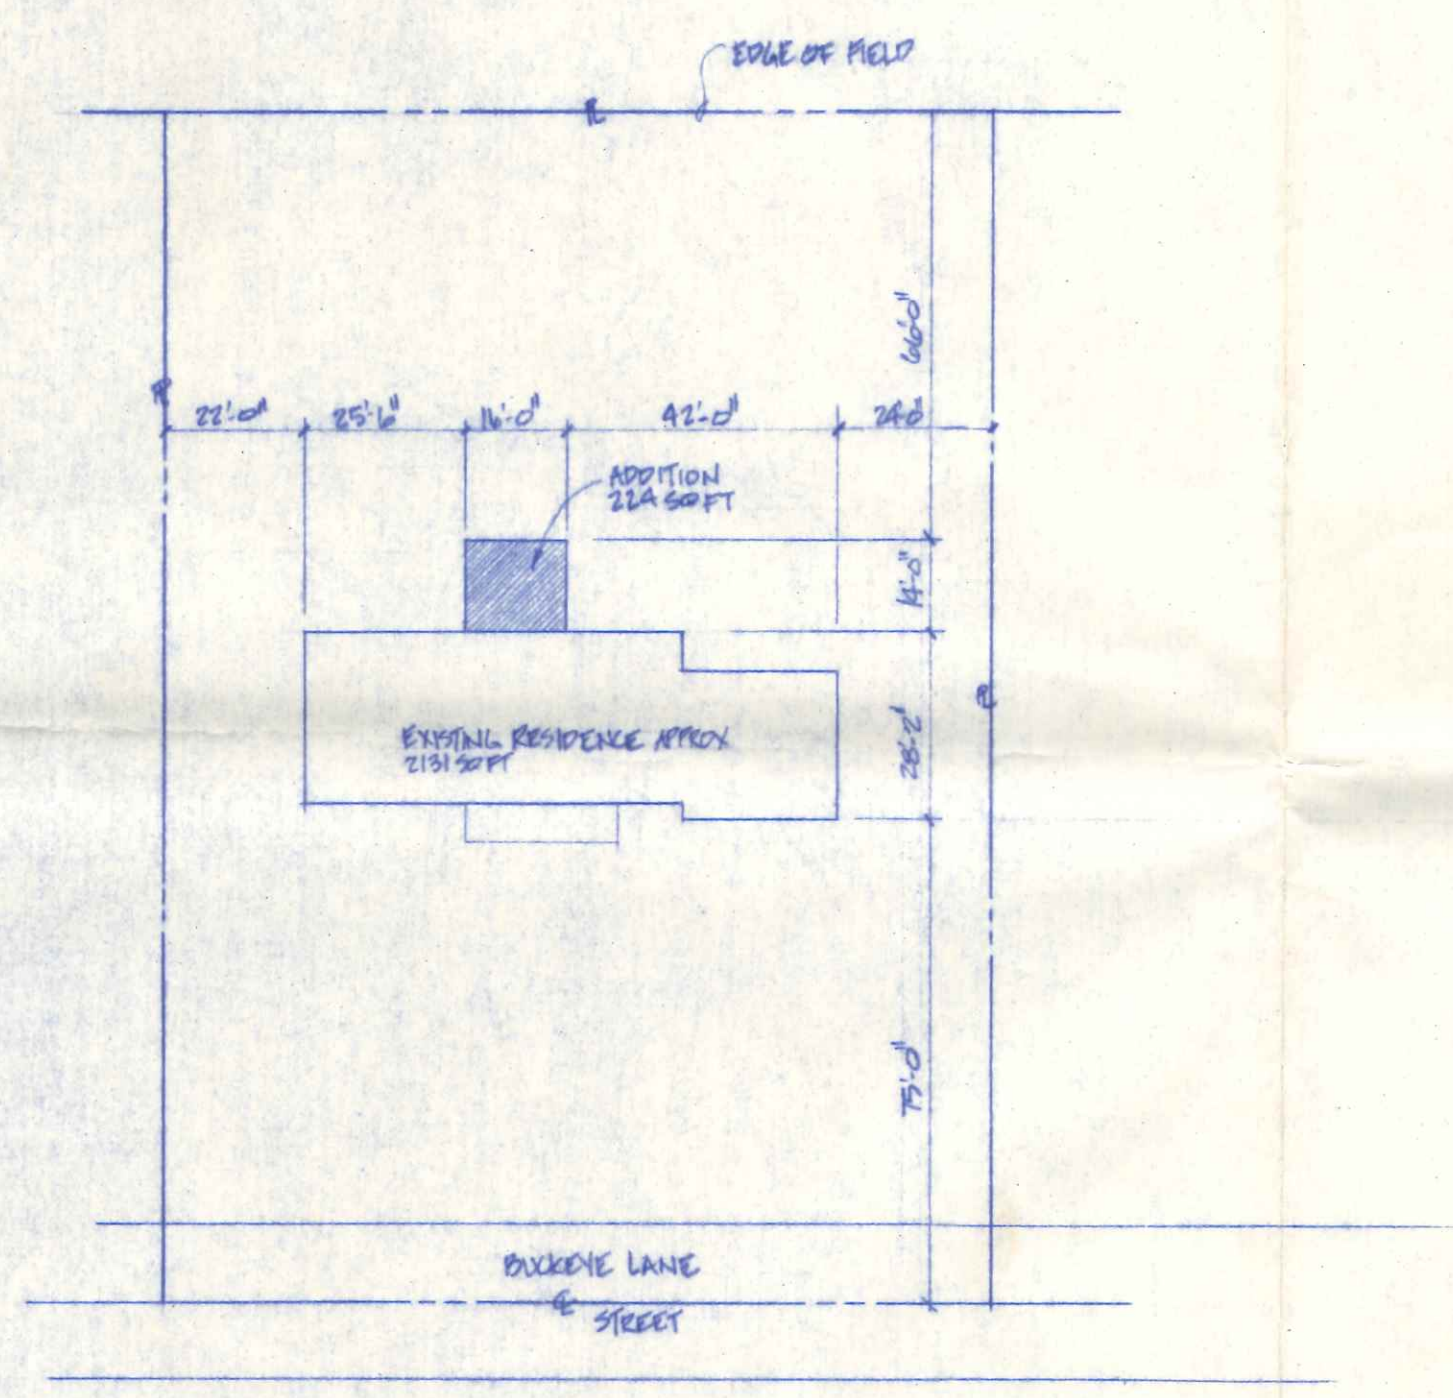


**SITE PLAN**  
SCALE 1"=30'-0"

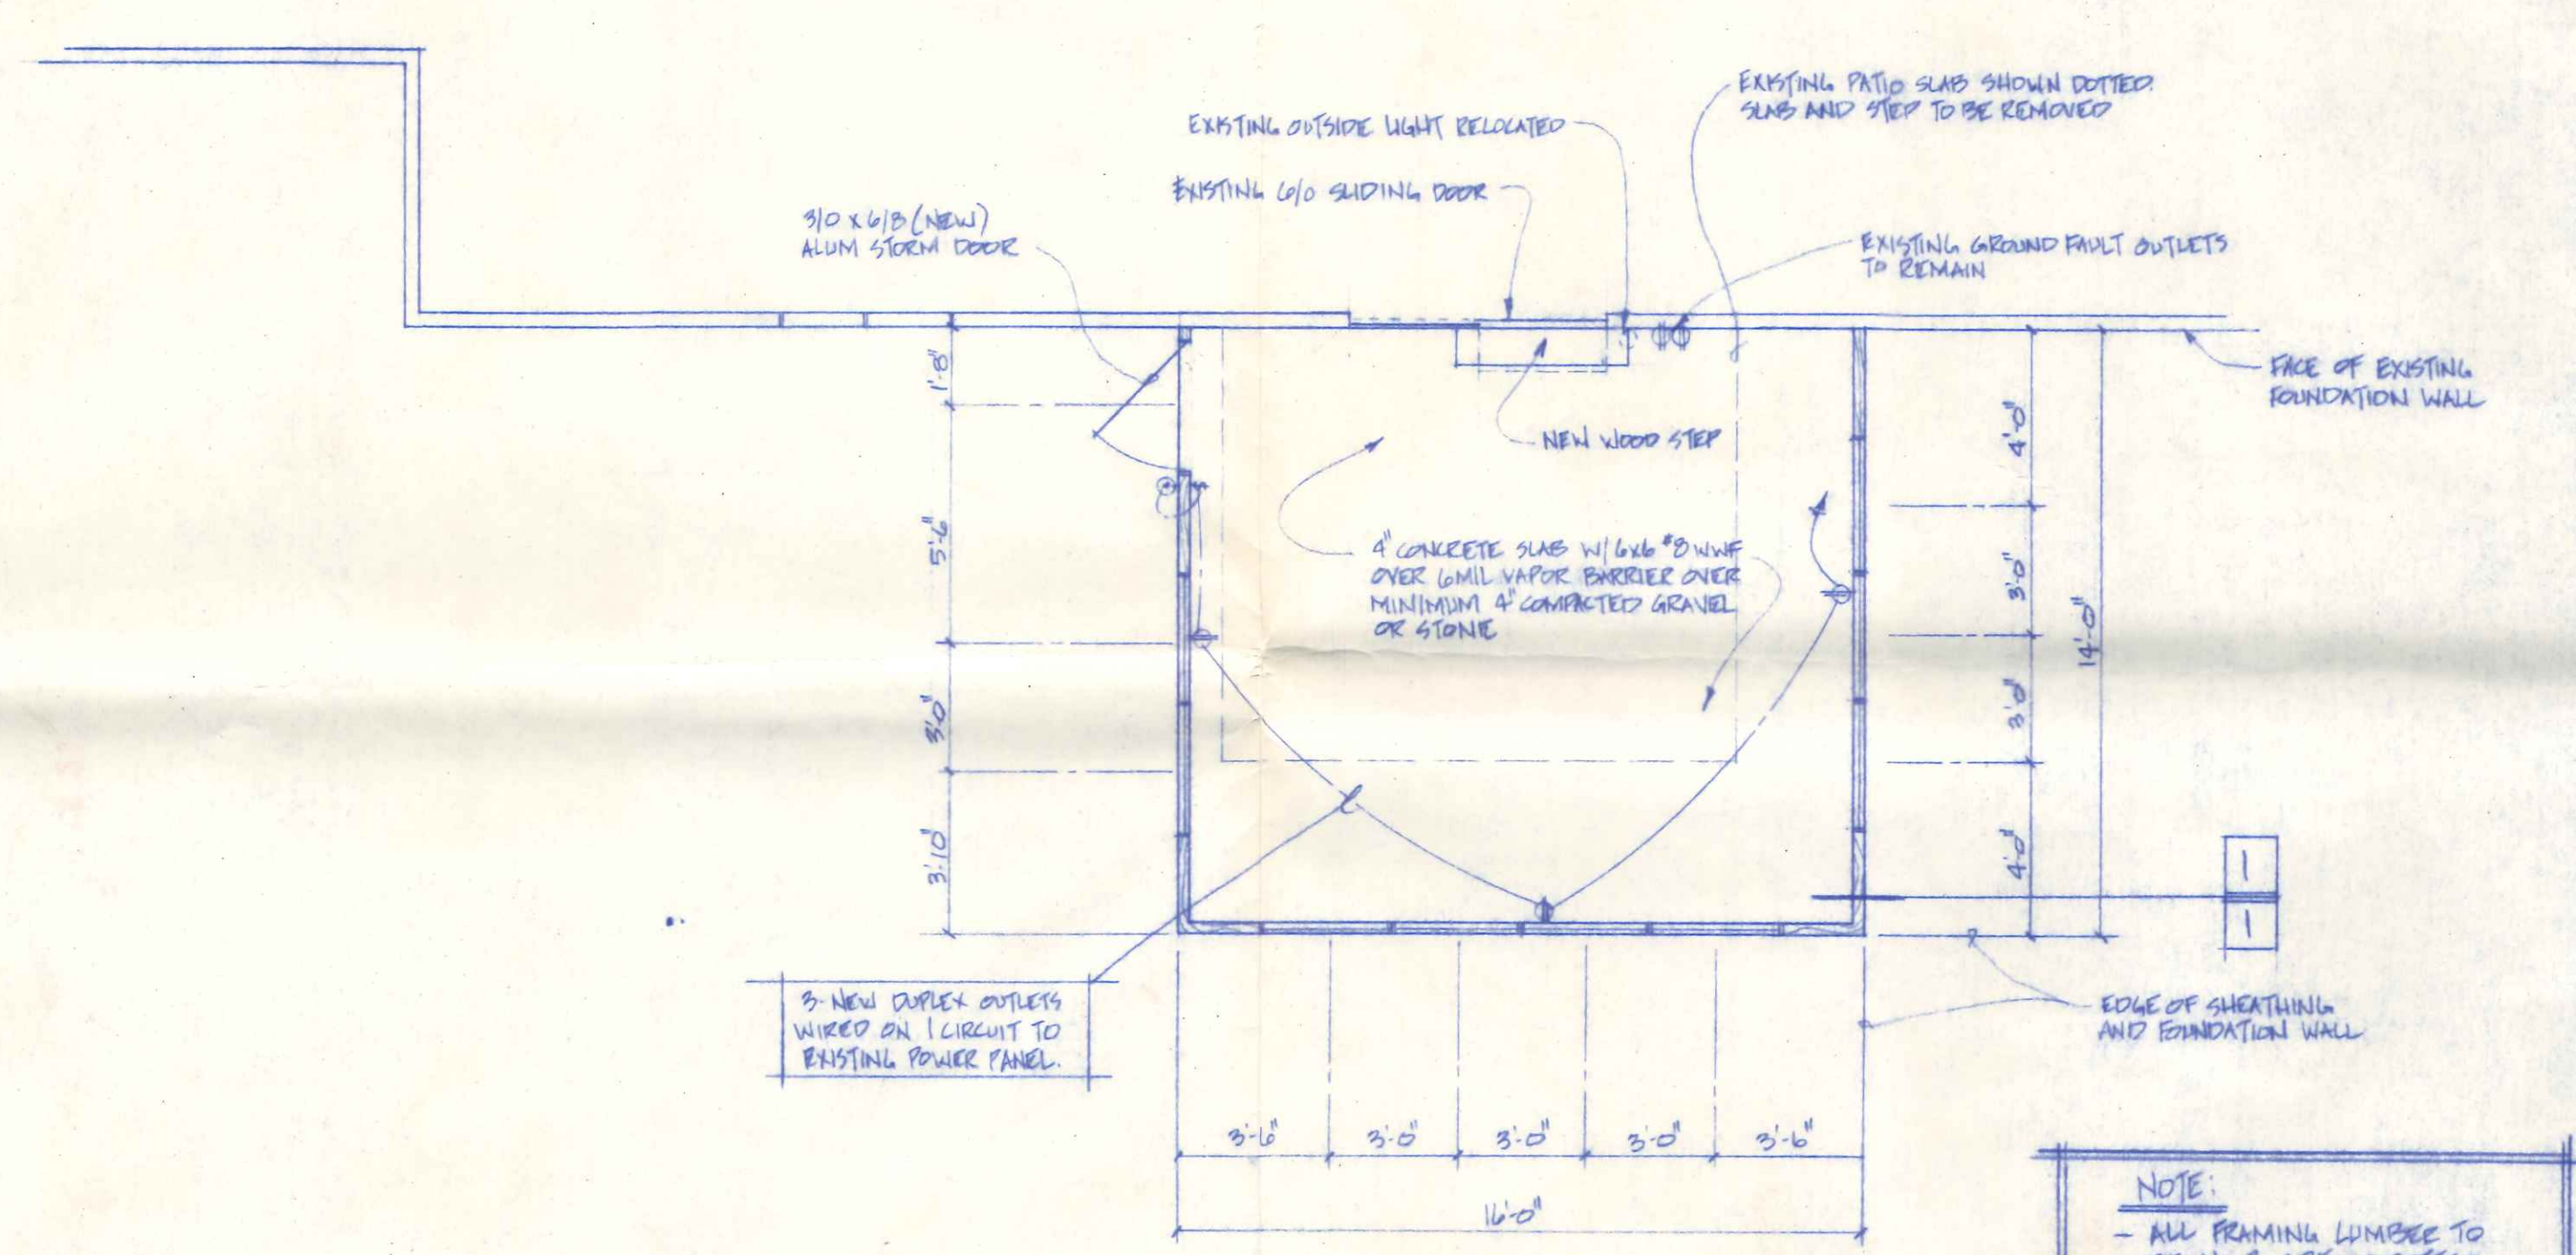

**FLOOR PLAN**  
SCALE 1/4"=1'-0"

**NOTE:**  
- ALL FRAMING LUMBER TO BE NO 2 SPF OR BETTER  
- ADDITION WILL NOT BE HEATED

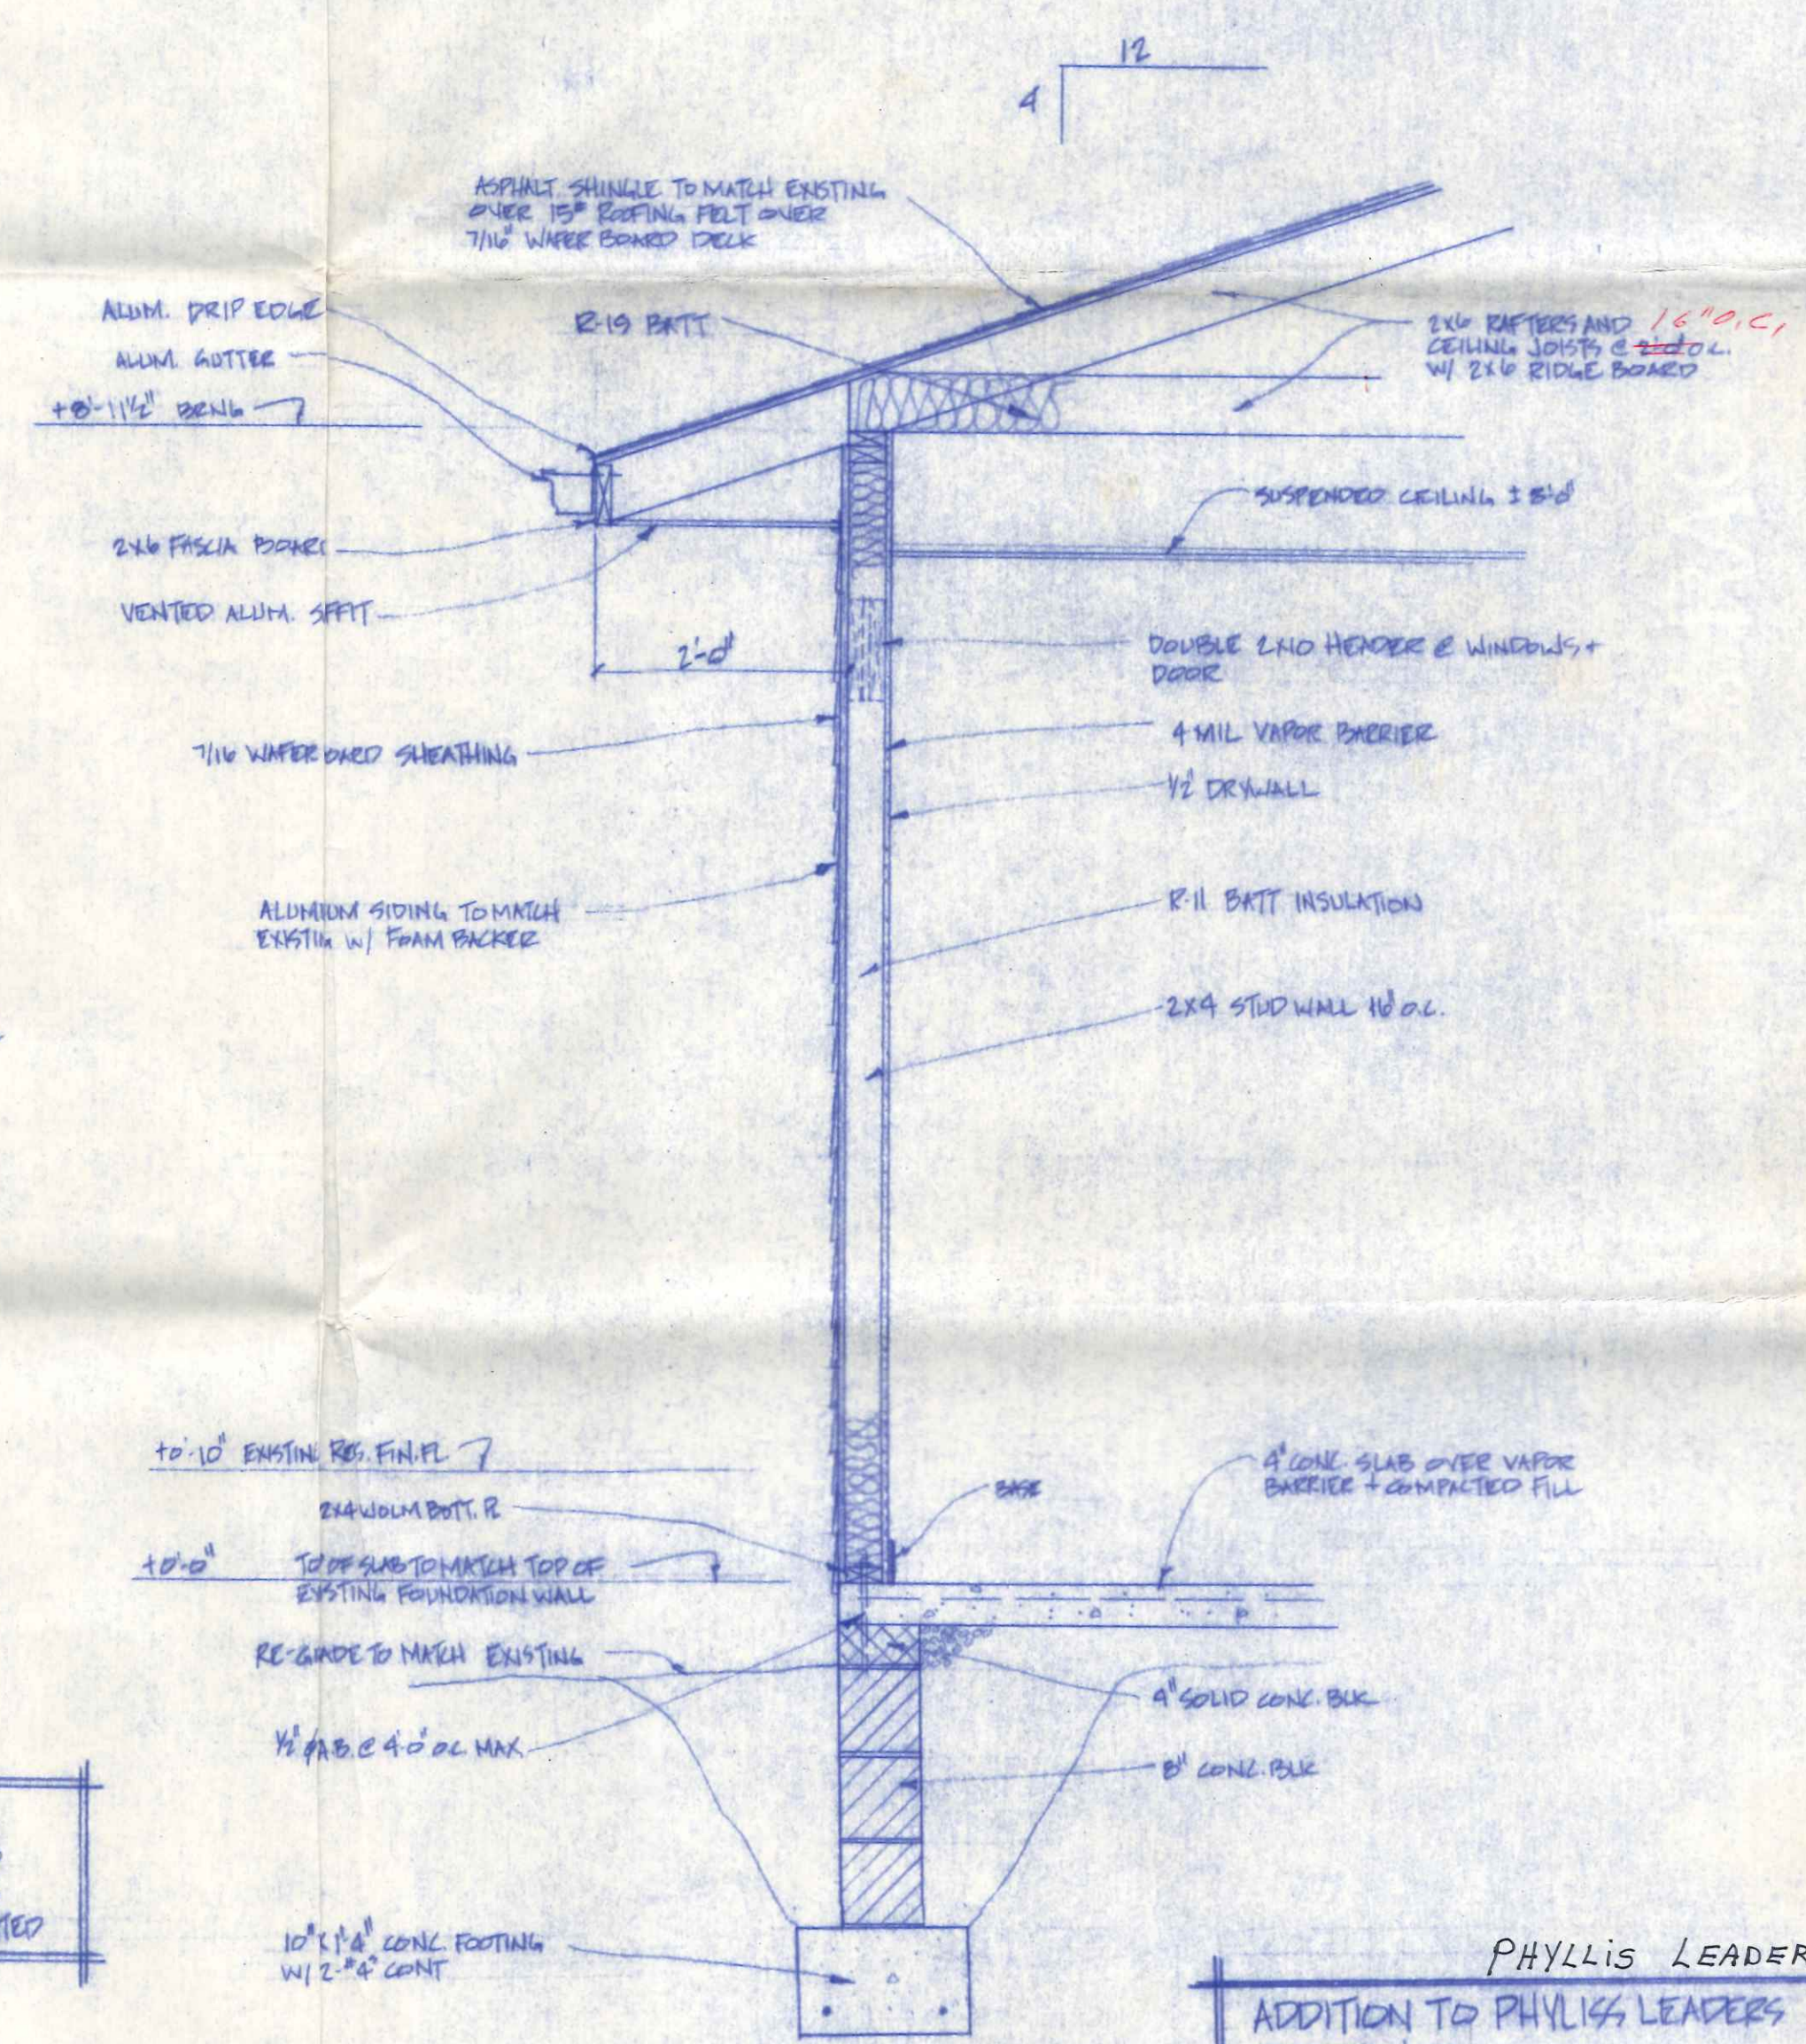

**SECTION**  
SCALE 3/4"=1'-0"

**PHYLLIS LEADER**  
ADDITION TO PHYLLIS LEADERS RESIDENCE  
535 BUCKEYE LANE  
NAPLEON OHIO  
DRAWN BY JEFF L. LANZER 71020