



FRONT ELEVATION
1/4" = 1'-0"

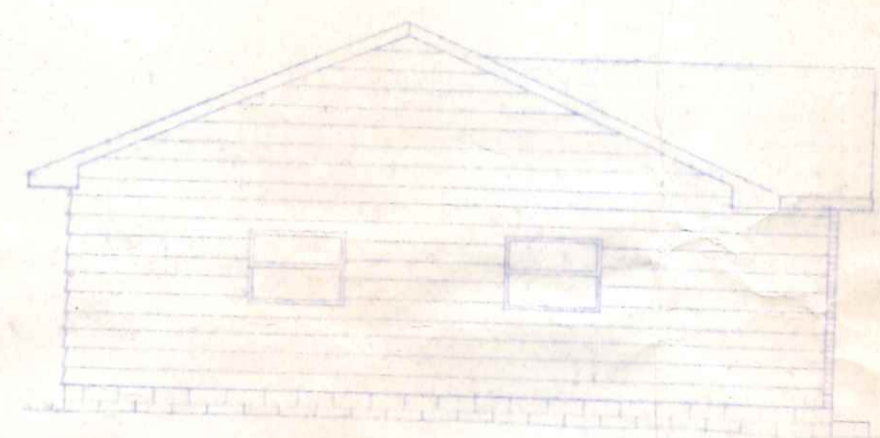

LEFT ELEVATION
1/8" = 1'-0"

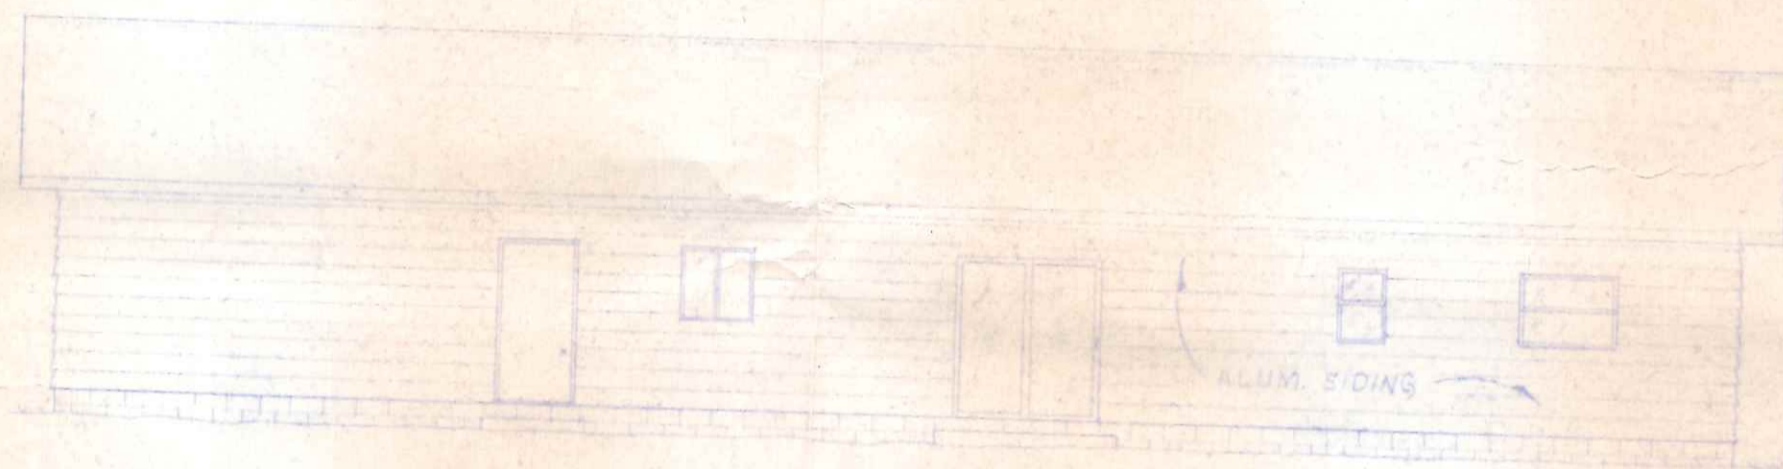

FRONT ELEVATION
1/8" = 1'-0"



RIGHT ELEVATION
1/8" = 1'-0"

570
Boxleye

NO.	REVISION DATA	DATE	BY	APP'D


FLOYD G. BROWNE AND ASSOCIATES LIMITED
CONSULTING ENGINEER - PLANNER
MARION, OHIO

DATE 3-24-75
SCALE AS NOTED
JOB No. 9015
DWG. No. N-73001
DRAWN R.W.W.
TRACED
CHECKED APPROVED

FLAN No 100

HOUSE PLANS
FOR
ROBERT BECK

1 OF 2

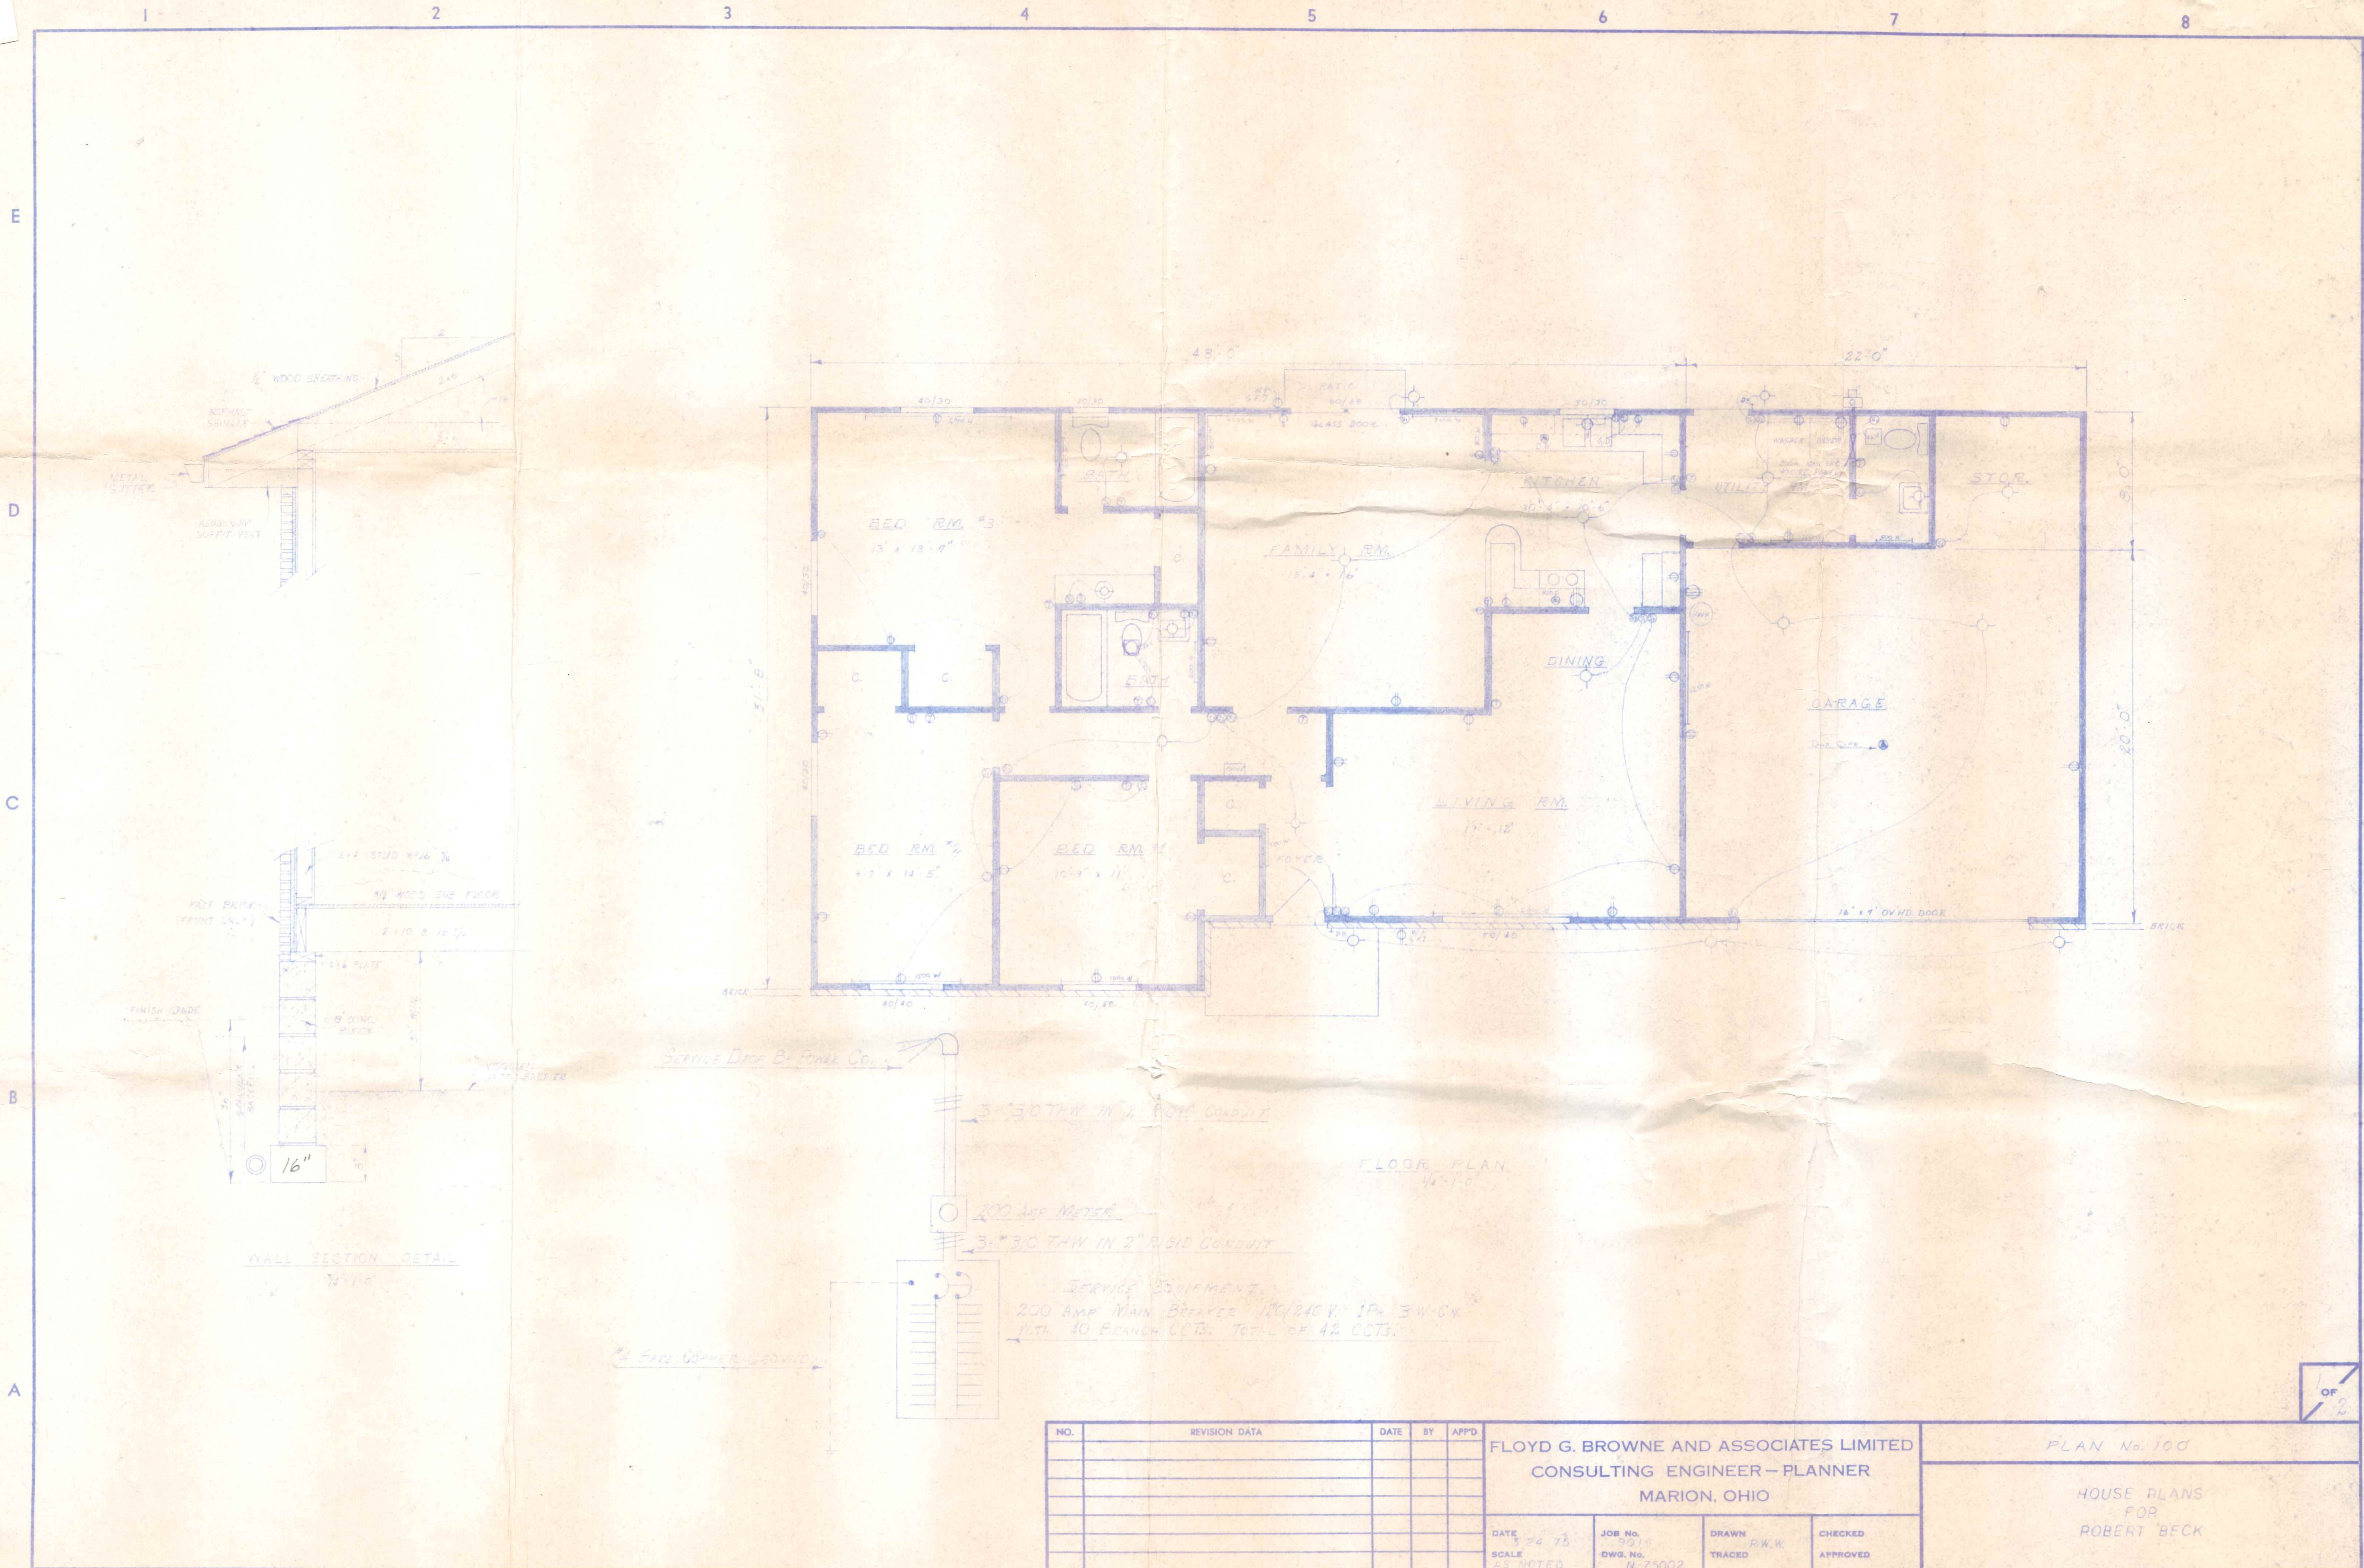

NO.	REVISION DATA	DATE	BY	APPD

FLOYD G. BROWNE AND ASSOCIATES LIMITED
 CONSULTING ENGINEER-PLANNER
 MARION, OHIO

DATE: 5-24-75
 SCALE: AS NOTED

JOB No. 3915
 DWG. No. N-75002

DRAWN: R.W.W.
 TRACED

CHECKED: []
 APPROVED: []

PLAN No. 100

HOUSE PLANS
 FOR
 ROBERT BECK

1 OF 2