

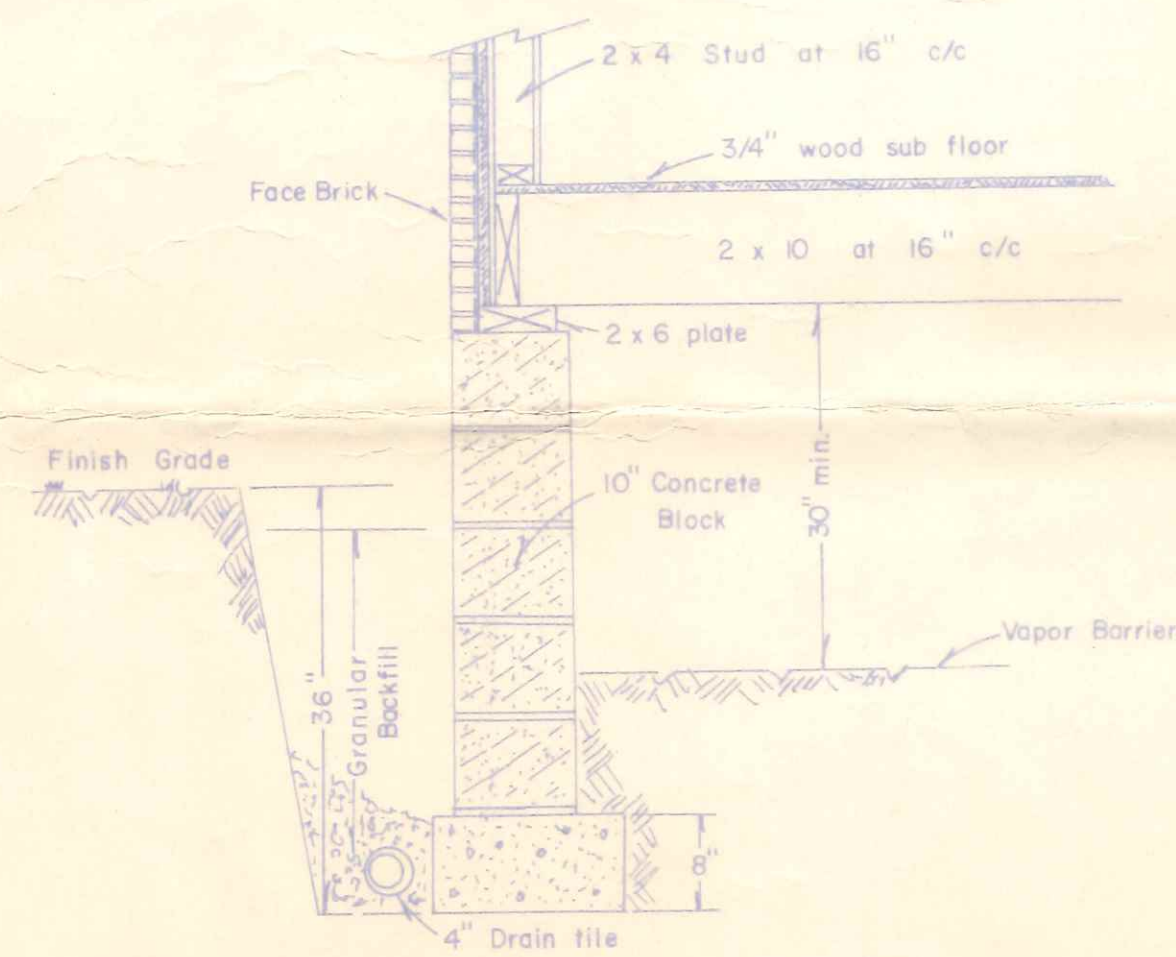


BECK'S CONSTRUCTION
 R. R. # 3
 NAPOLEON, OHIO

2270 sq. ft. GROSS AREA
 420 438 sq. ft. GARAGE
 1950 1395 sq. ft. NET LIVING AREA

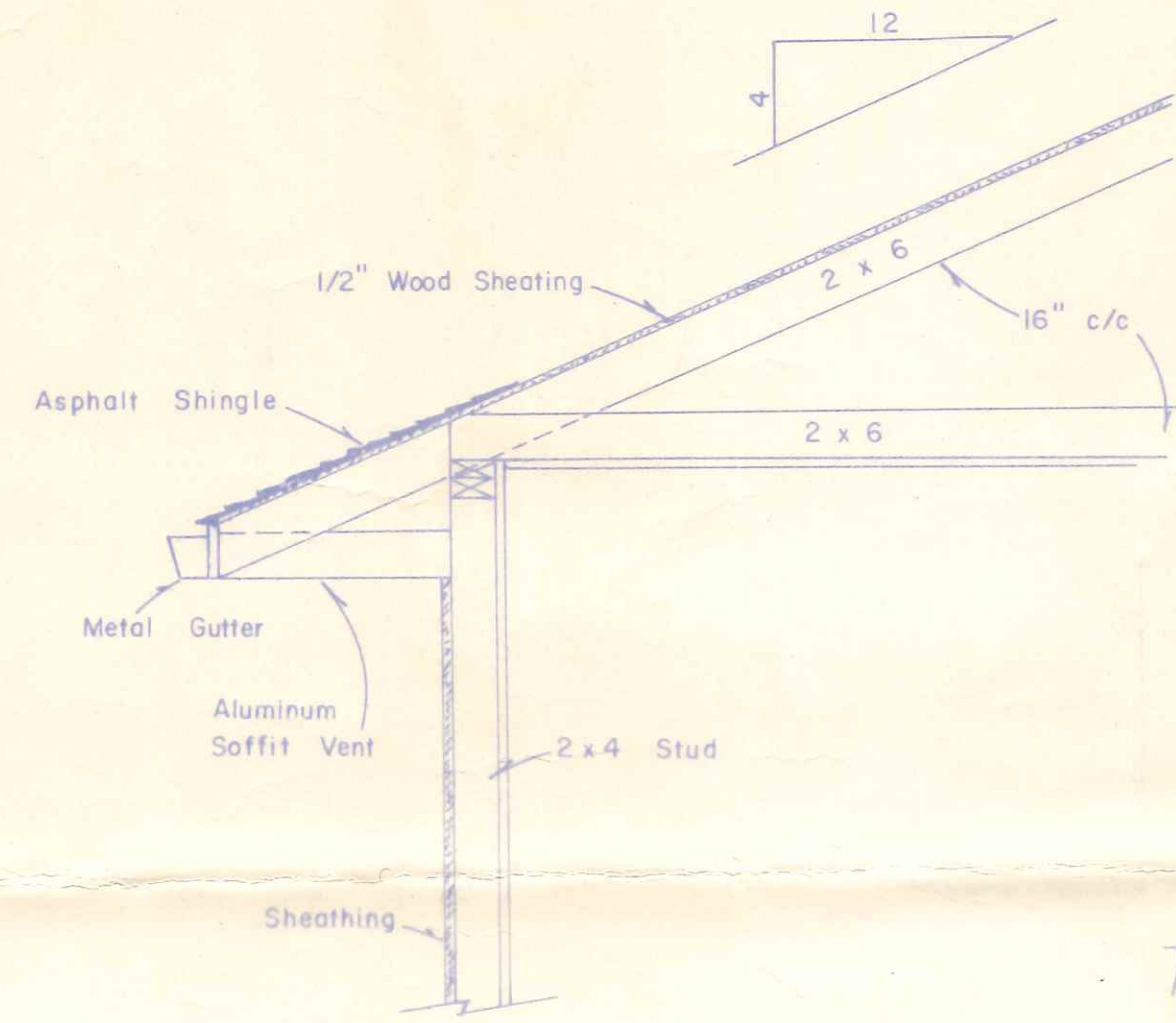

WALL SECTION DETAIL

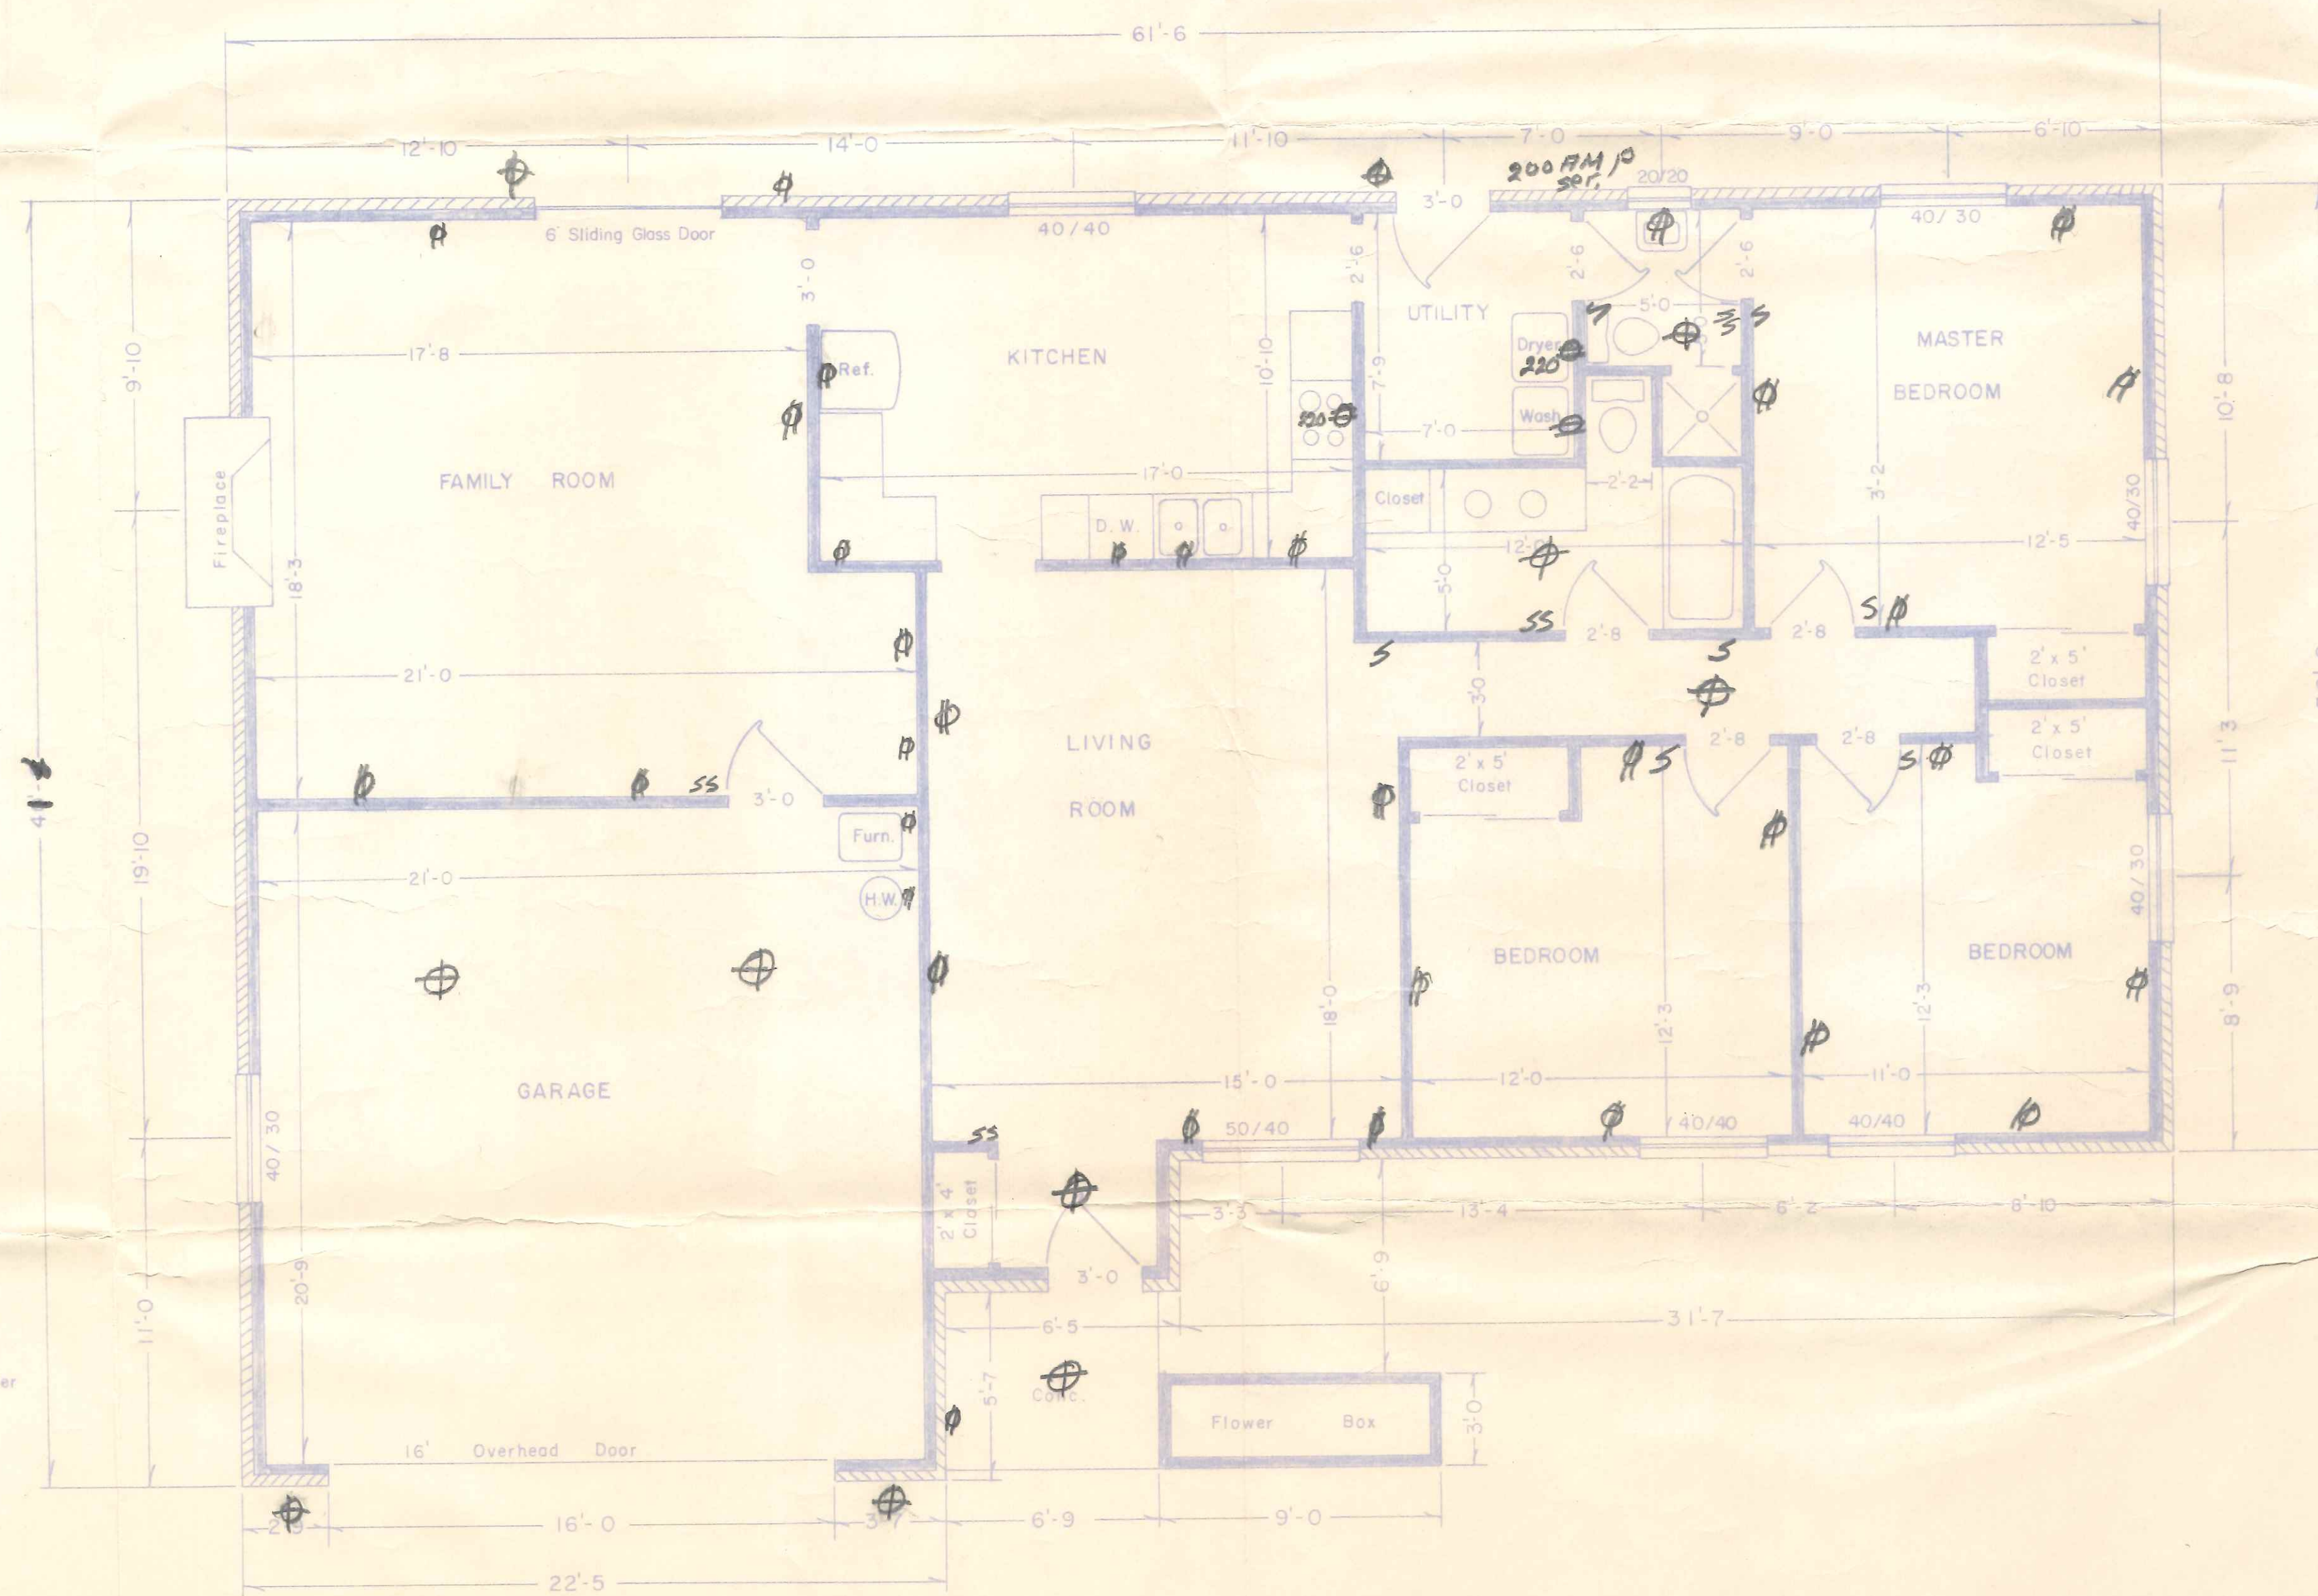

FLOOR PLAN
 Scale: 1/4" = 1'-0"

NOTE: Exterior finish brick
 Roof pitch 4" in 12"
 Roof overhang 2'-8"
 Rafters & ceiling joists 2"x6"
 Floor joists 2"x10"
 Subfloor 3/4" plywood
 3 1/2" - 10" block on 8" x 16" footer

Col 5
 Buckeye