




DRIVE APPROACH & GARAGE ELEVATION DETAIL



LOCATION MAP

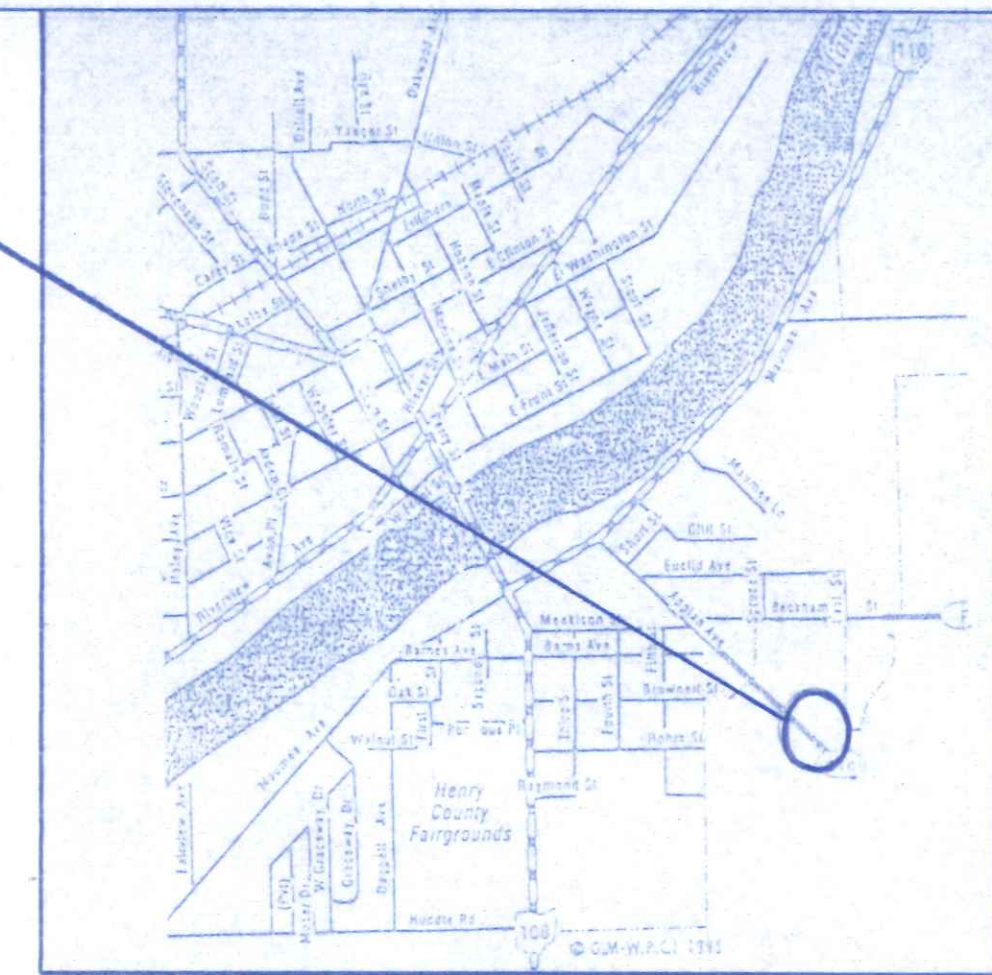

OHIO UTILITIES PROTECTION SERVICE
 The underground utilities shown herein are only approximate. Some of the utilities were located by field observation, where possible, and the remaining utilities were derived from various records. Exact locations must be determined by the UTILITY COMPANIES. For exact locations, telephone the Ohio Utilities Protection Service (O.U.P.S.) toll free at 1-800-362-2764. (Telephone 2 working days before any digging.)

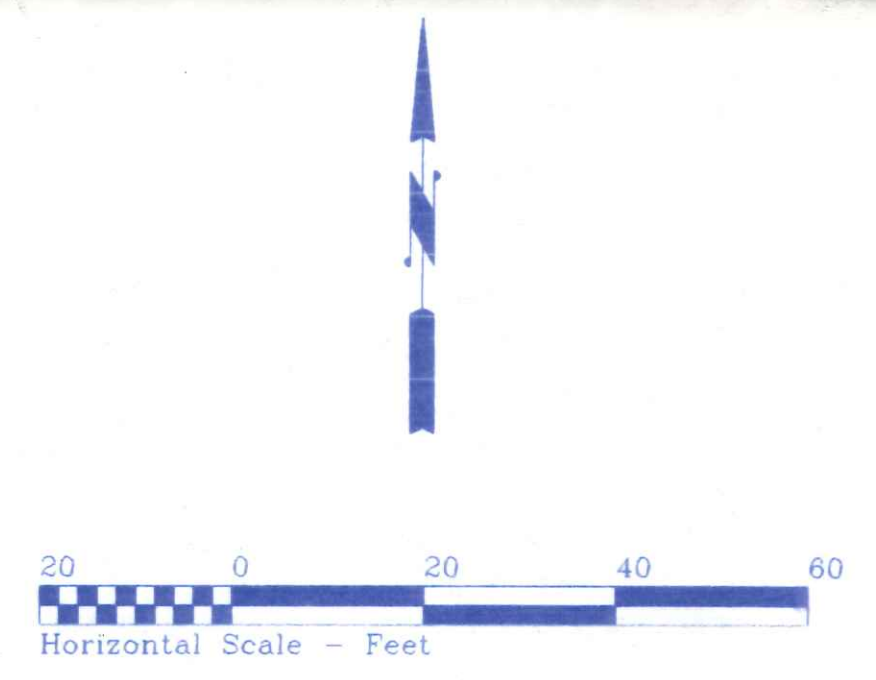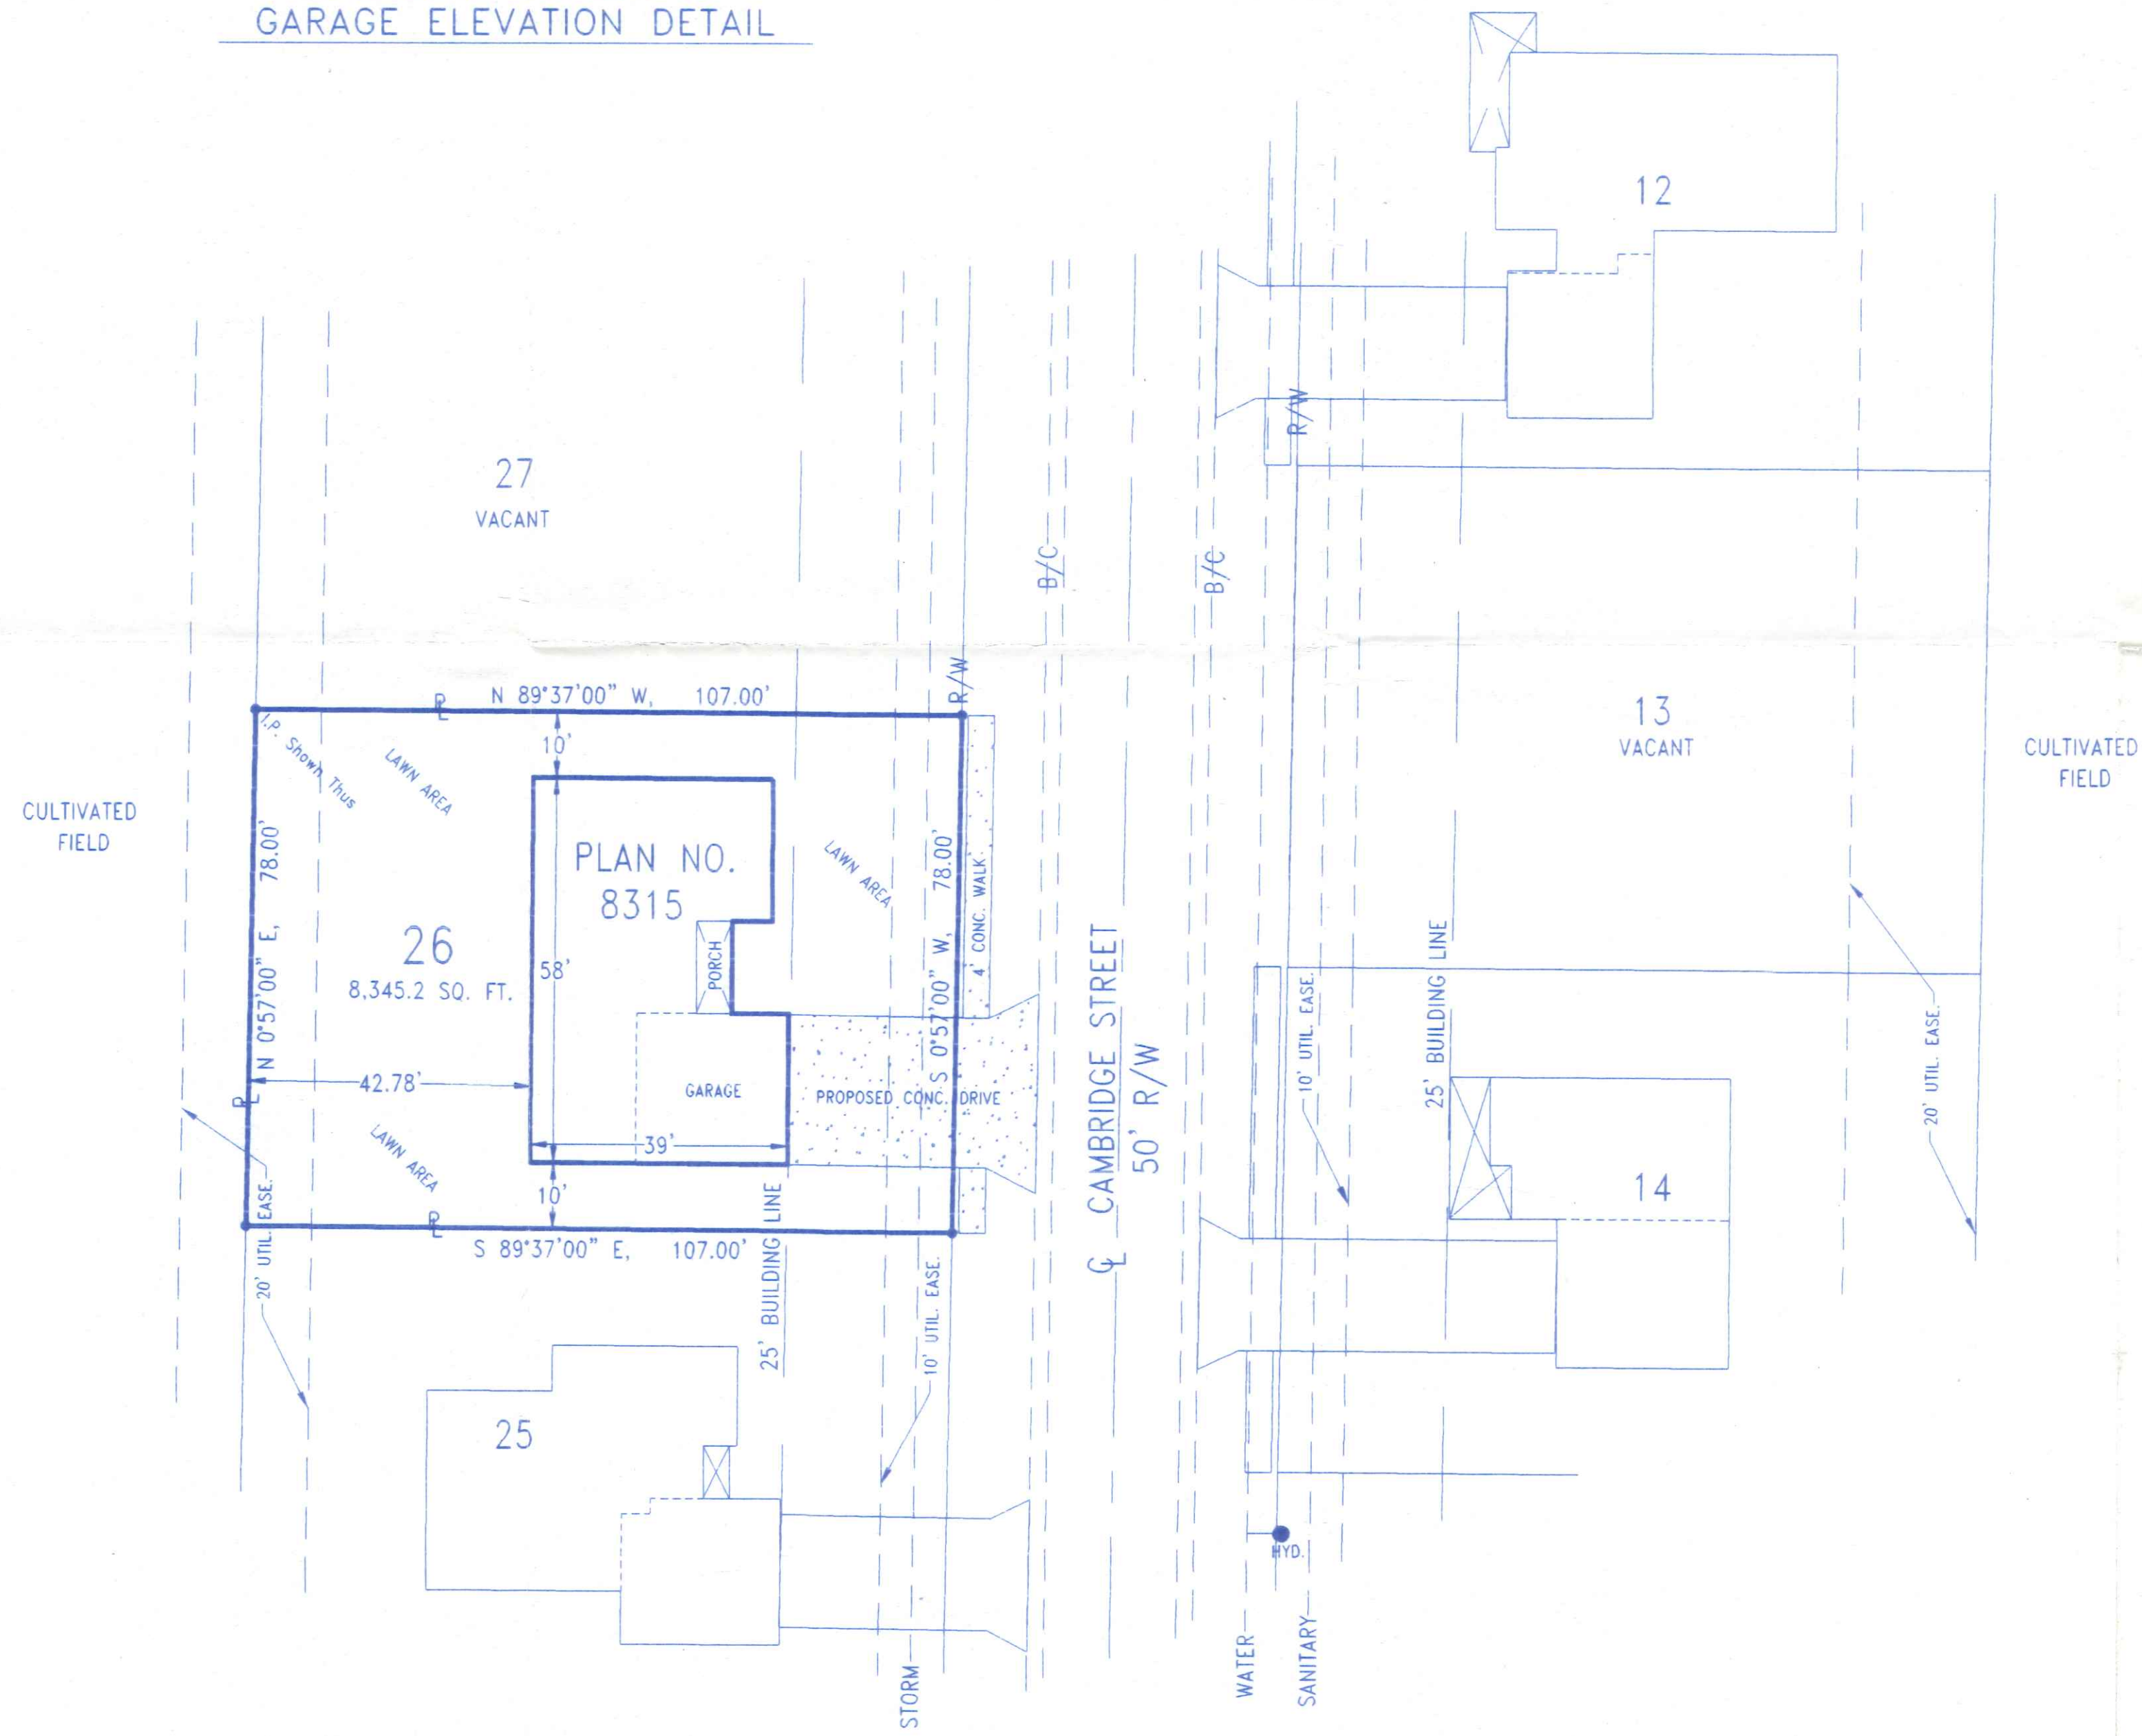

SITE LOCATION PLAN
 FOR
LOT NO. 26
 PICKETT FENCES SUBDIVISION
 CITY OF NAPOLEON, NAPOLEON TWP.
 HENRY COUNTY, OHIO
 EXISTING ZONING: R-3 RESIDENTIAL

545
 Cambridge

MR. BUILDER CONSTRUCTION	
970 OAKWOOD AVENUE	419/592-1806
DIRECTORY: C:\MRBLDR	DRAWN BY: R.D.S.
FILE NAME: LOT17PFENCES	REVISED:
LOT 26, PICKETT FENCES	SCALE: 1"=20'
SITE PLAN	DATE: MAY, 2002
	DRAWING NUMBER: S - 1