



DRIVE APPROACH & GARAGE ELEVATION DETAIL

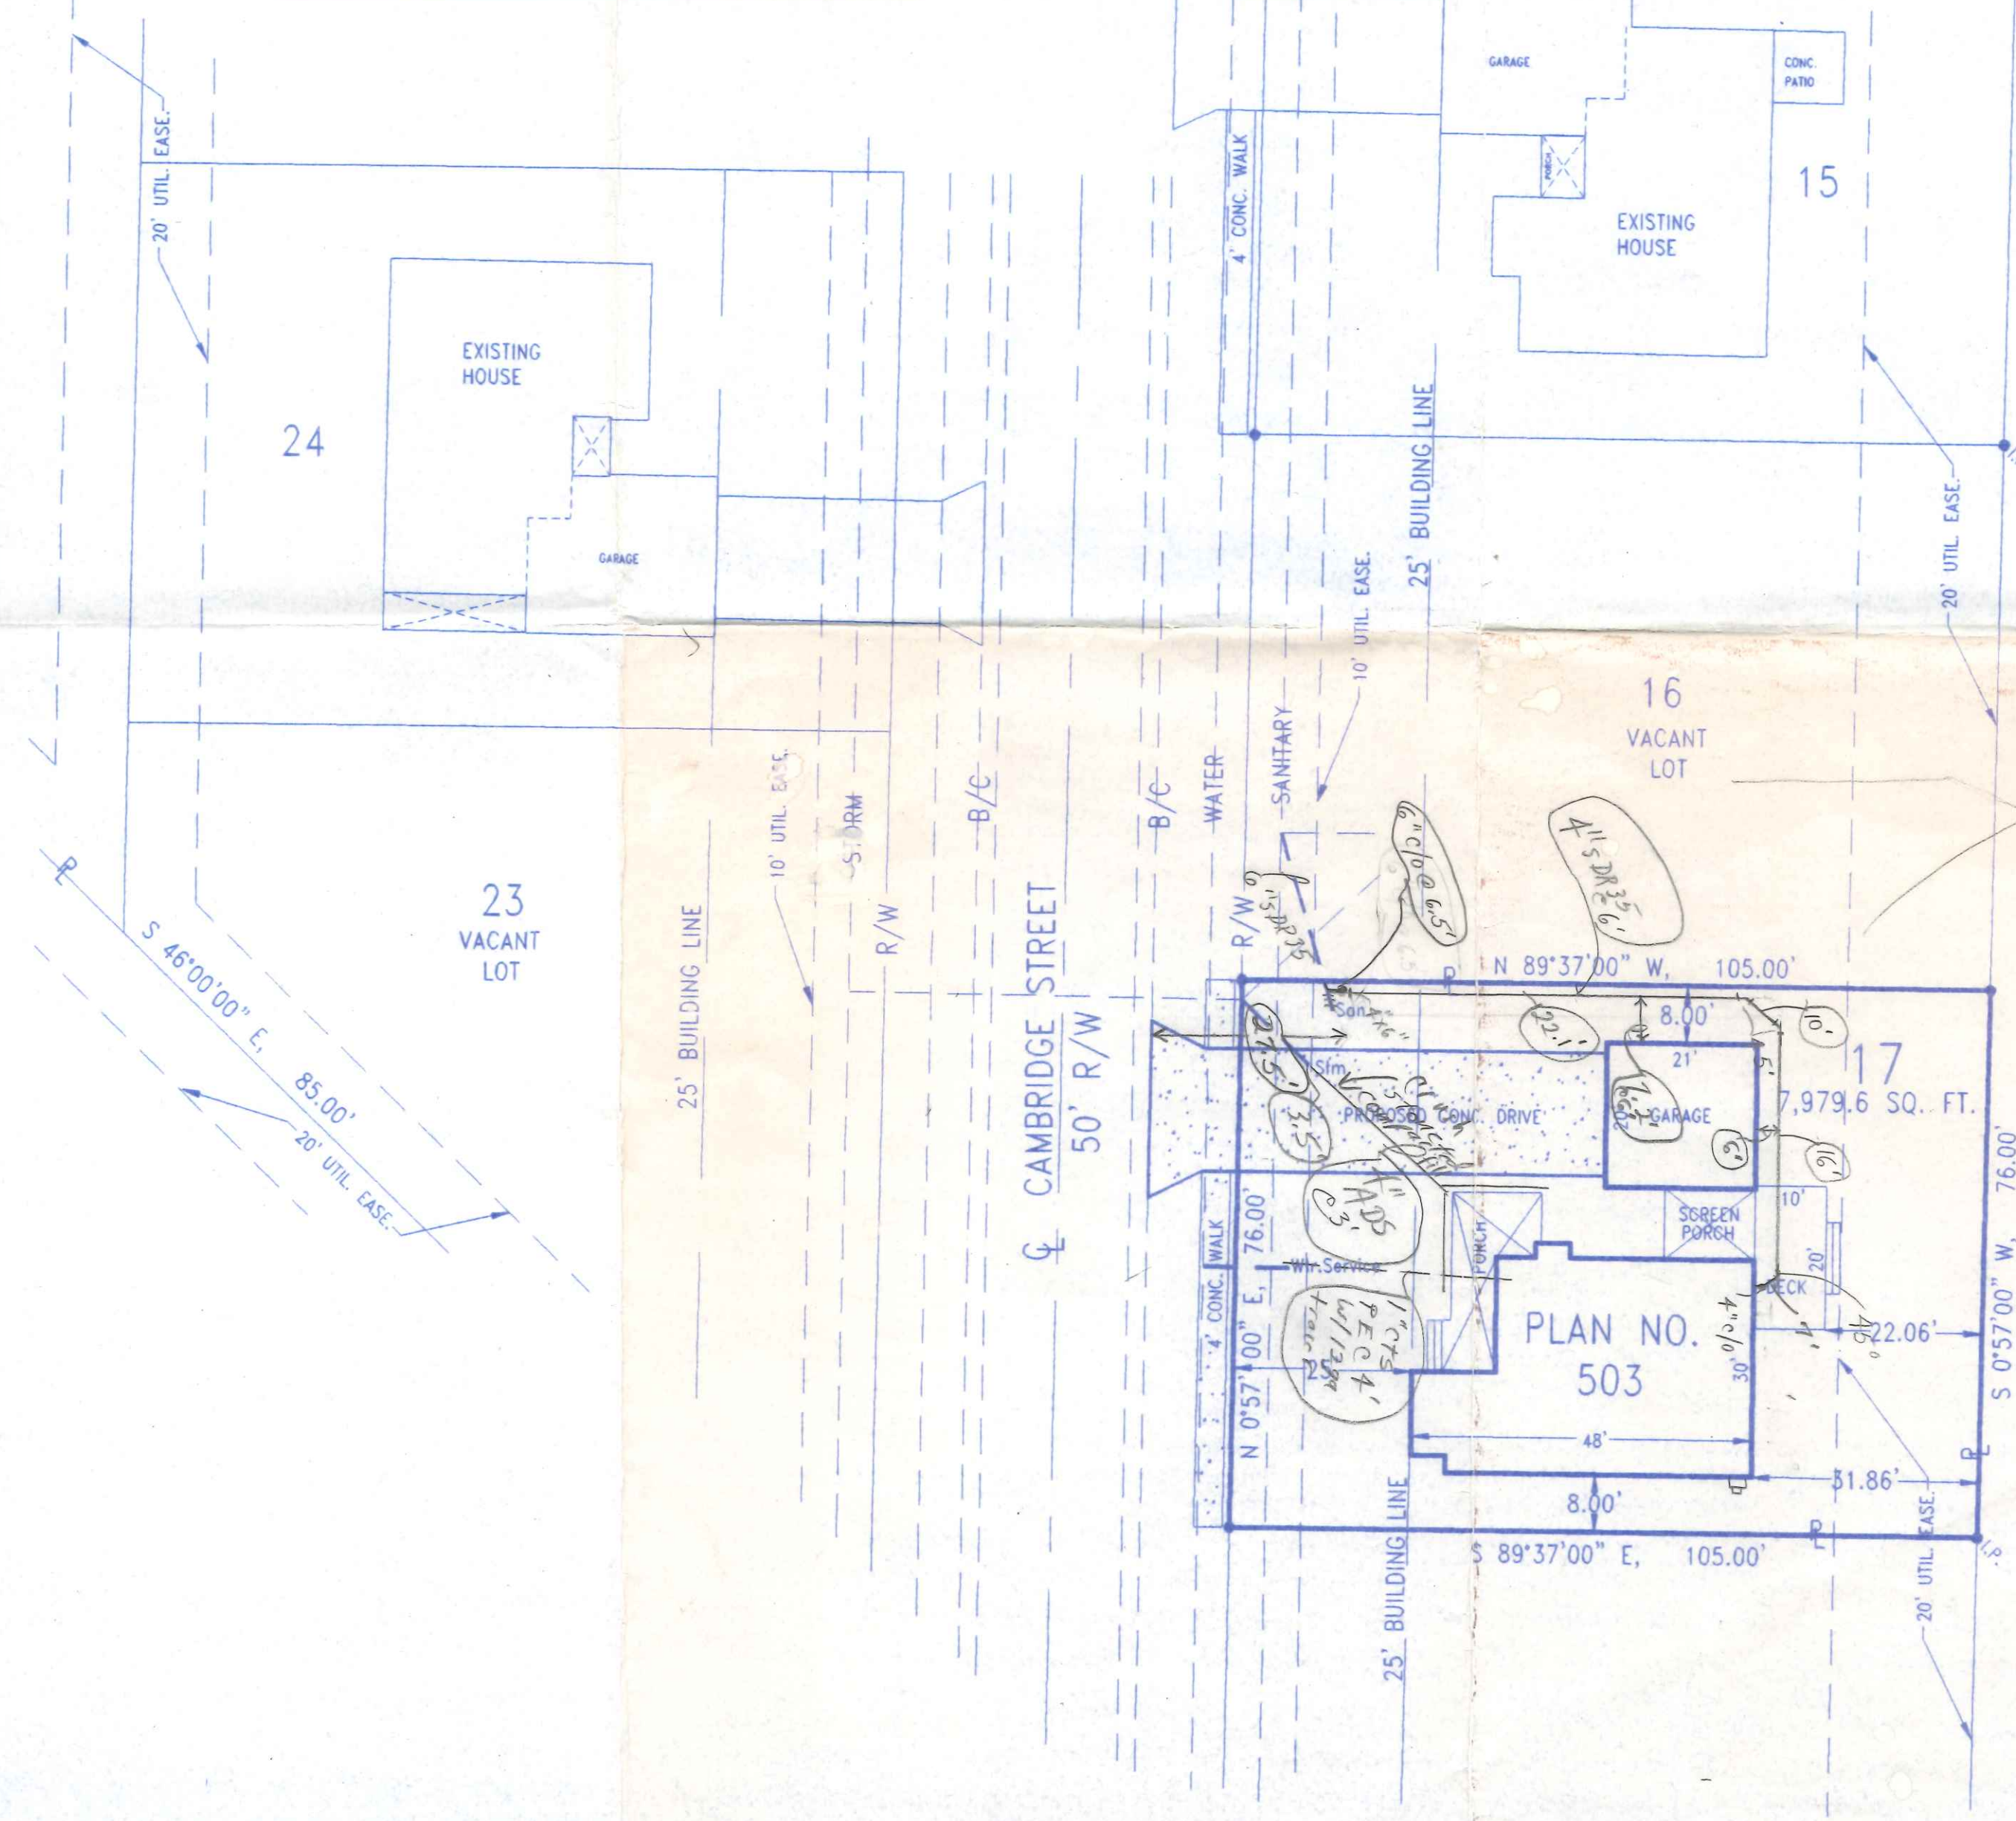


PROJECT LOCATION

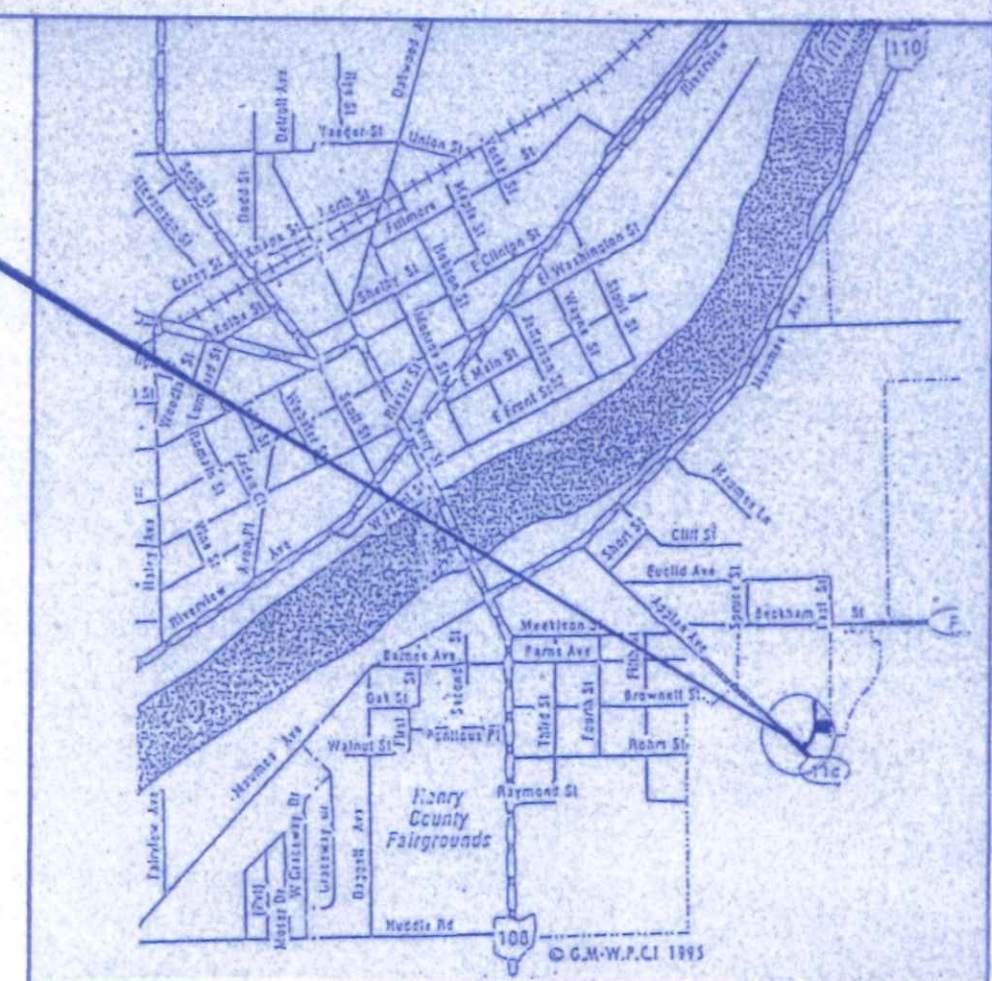

LOCATION MAP



OHIO UTILITIES PROTECTION SERVICE
 The underground utilities shown hereon are only approximate. Some of the utilities were located by field observation, where possible, and the remaining utilities were derived from various records. Exact locations must be determined by the UTILITY COMPANIES. For exact locations, telephone the Ohio Utilities Protection Service (O.U.P.S.) toll free at 1-800-362-2764. (Telephone 2 working days before any digging.)

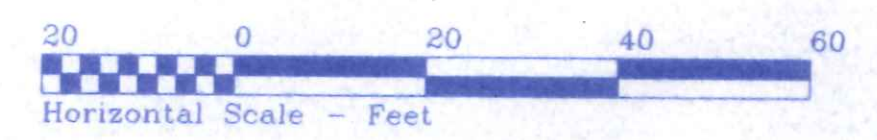

SITE LOCATION PLAN
 FOR
610 CAMBRIDGE STREET
LOT NO. 17
 PICKETT FENCES SUBDIVISION
 CITY OF NAPOLEON, NAPOLEON TWP.
 HENRY COUNTY, OHIO
 EXISTING ZONING: R-3 RESIDENTIAL

| | |
|---------------------------------|--------------------------|
| MR. BUILDER CONSTRUCTION | |
| 970 OAKWOOD AVENUE | 419/592-1806 |
| NAPOLEON, OHIO | |
| DIRECTORY: C. MRBLDR | DRAWN BY: R.D.S. |
| FILE NAME: LOT17PFENCES | REVISED: |
| LOT 17, PICKETT FENCES | SCALE: 1"=20' |
| SITE PLAN | DATE: NOV, 2000 |
| | DRAWING NUMBER: S - 1 |