





FOUNDATION PLAN SCALE 1/4" = 1'-0"

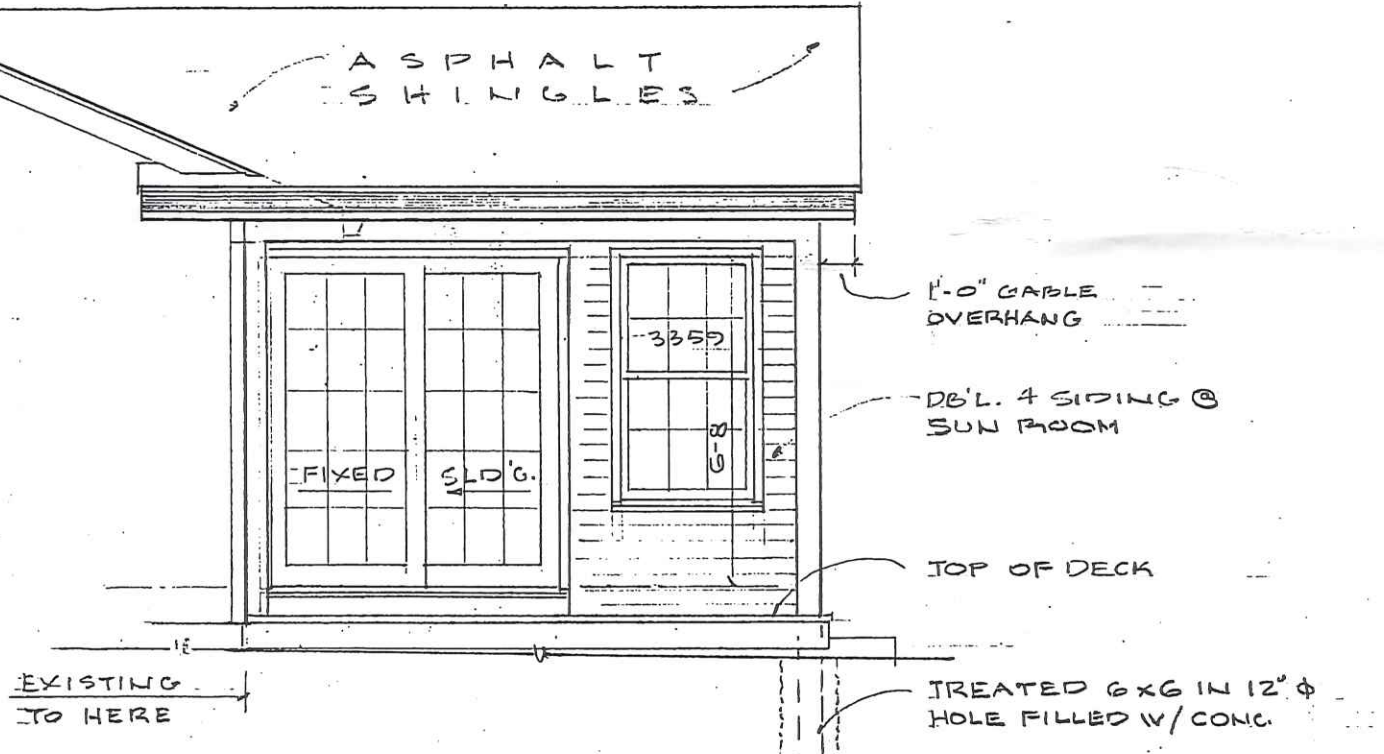

RIGHT SIDE ELEVATION SCALE 1/4" = 1'-0"

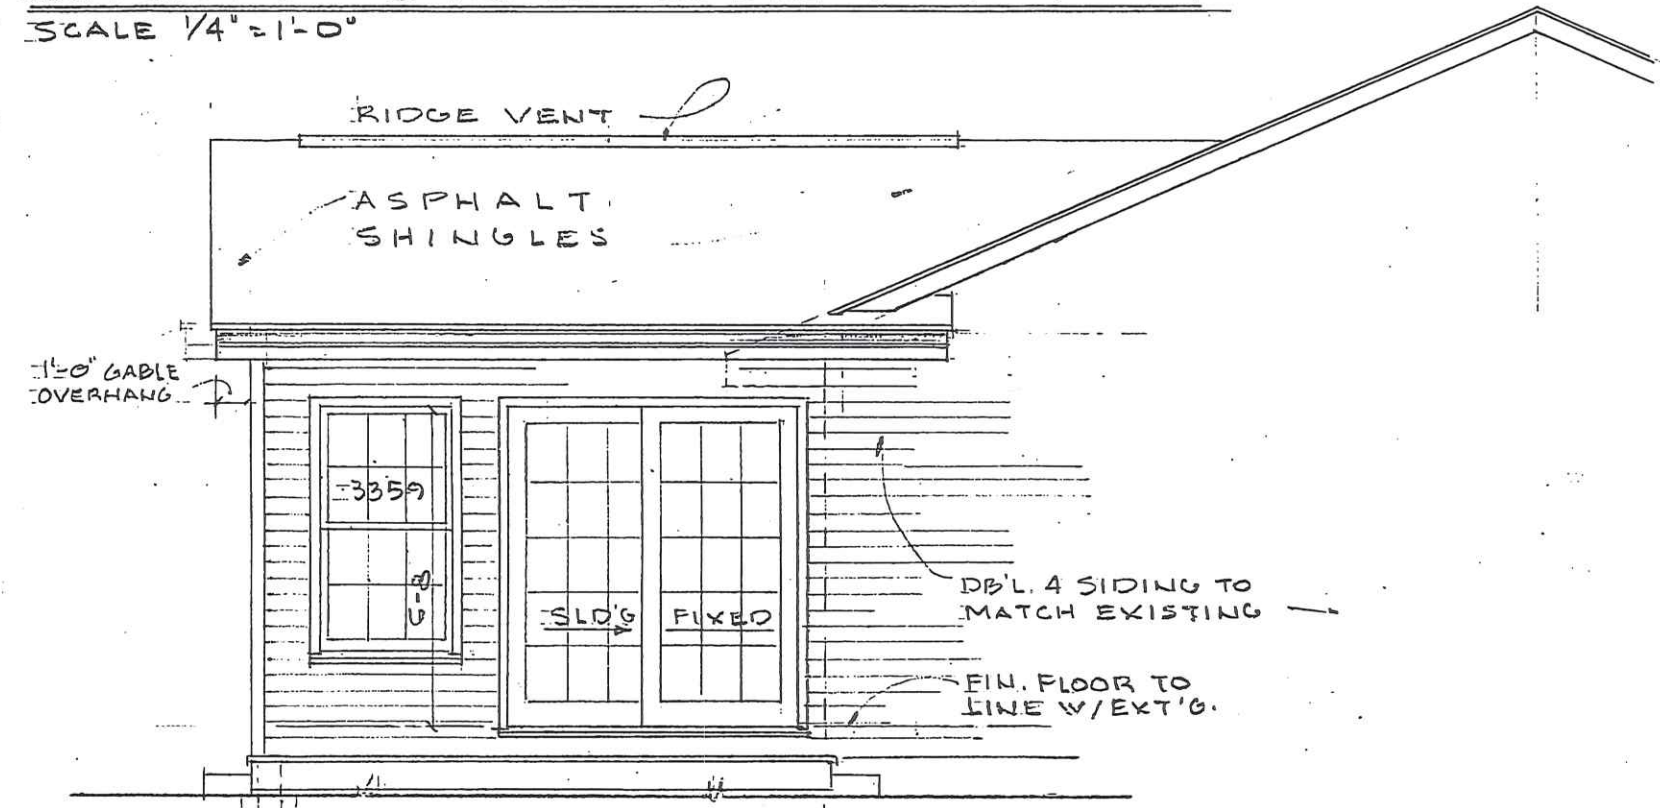

LEFT SIDE ELEVATION SCALE 1/4" = 1'-0"

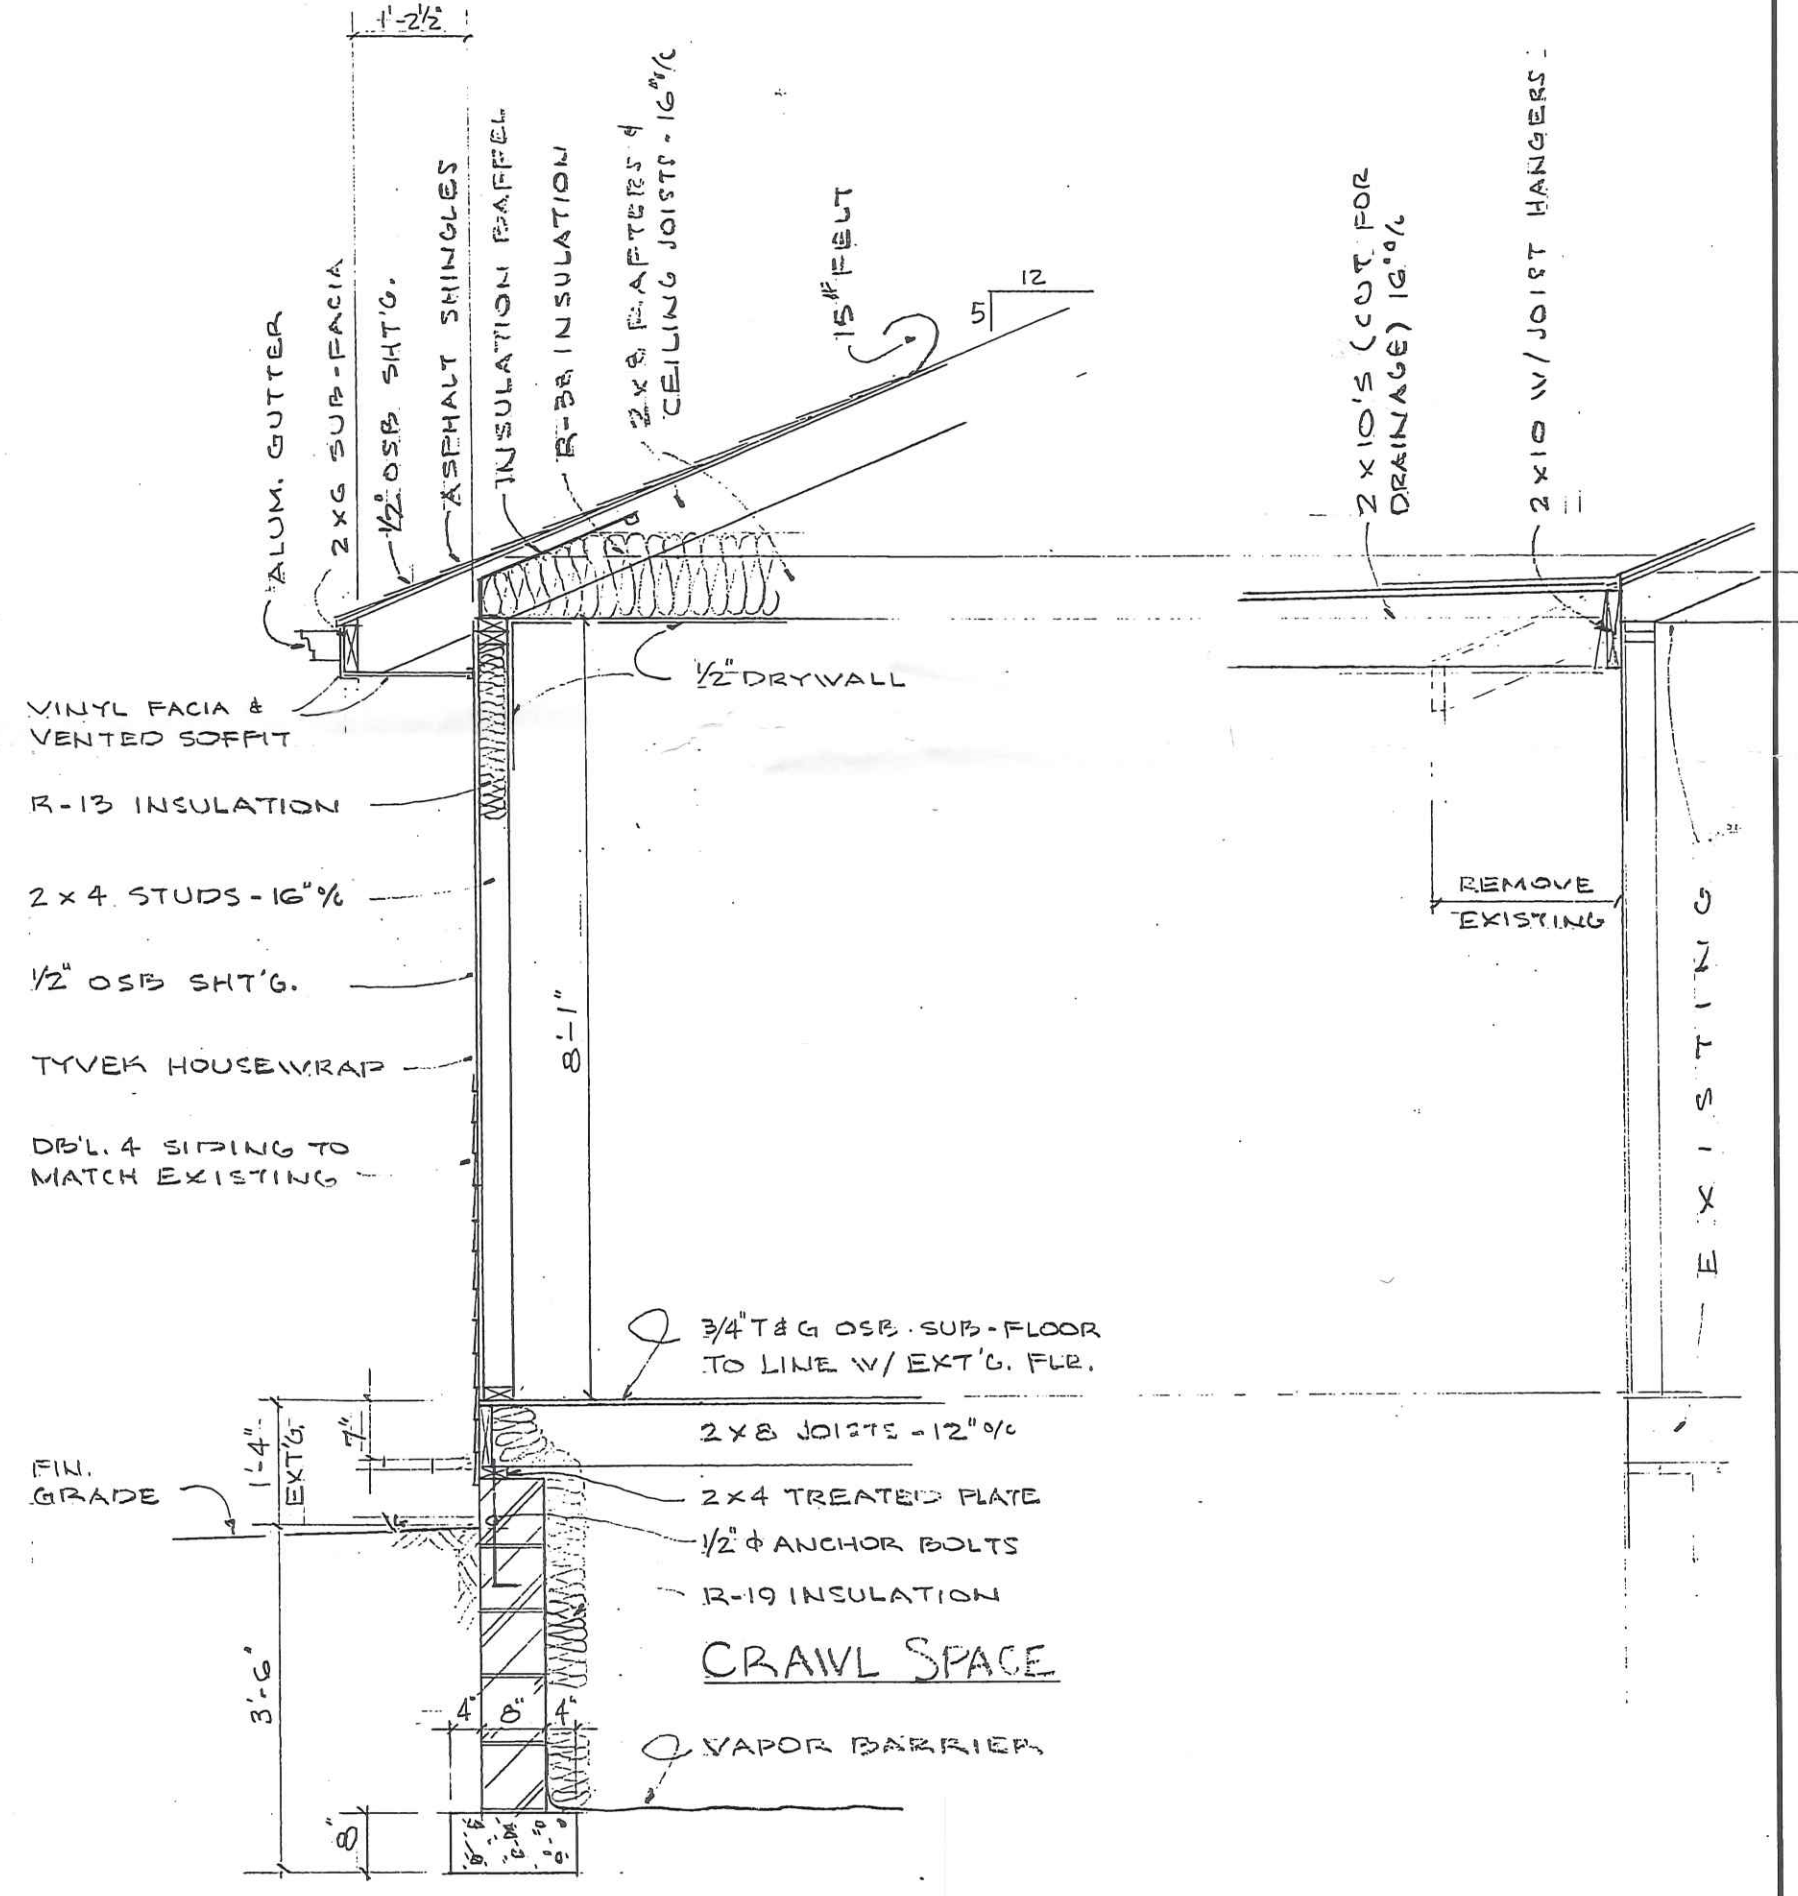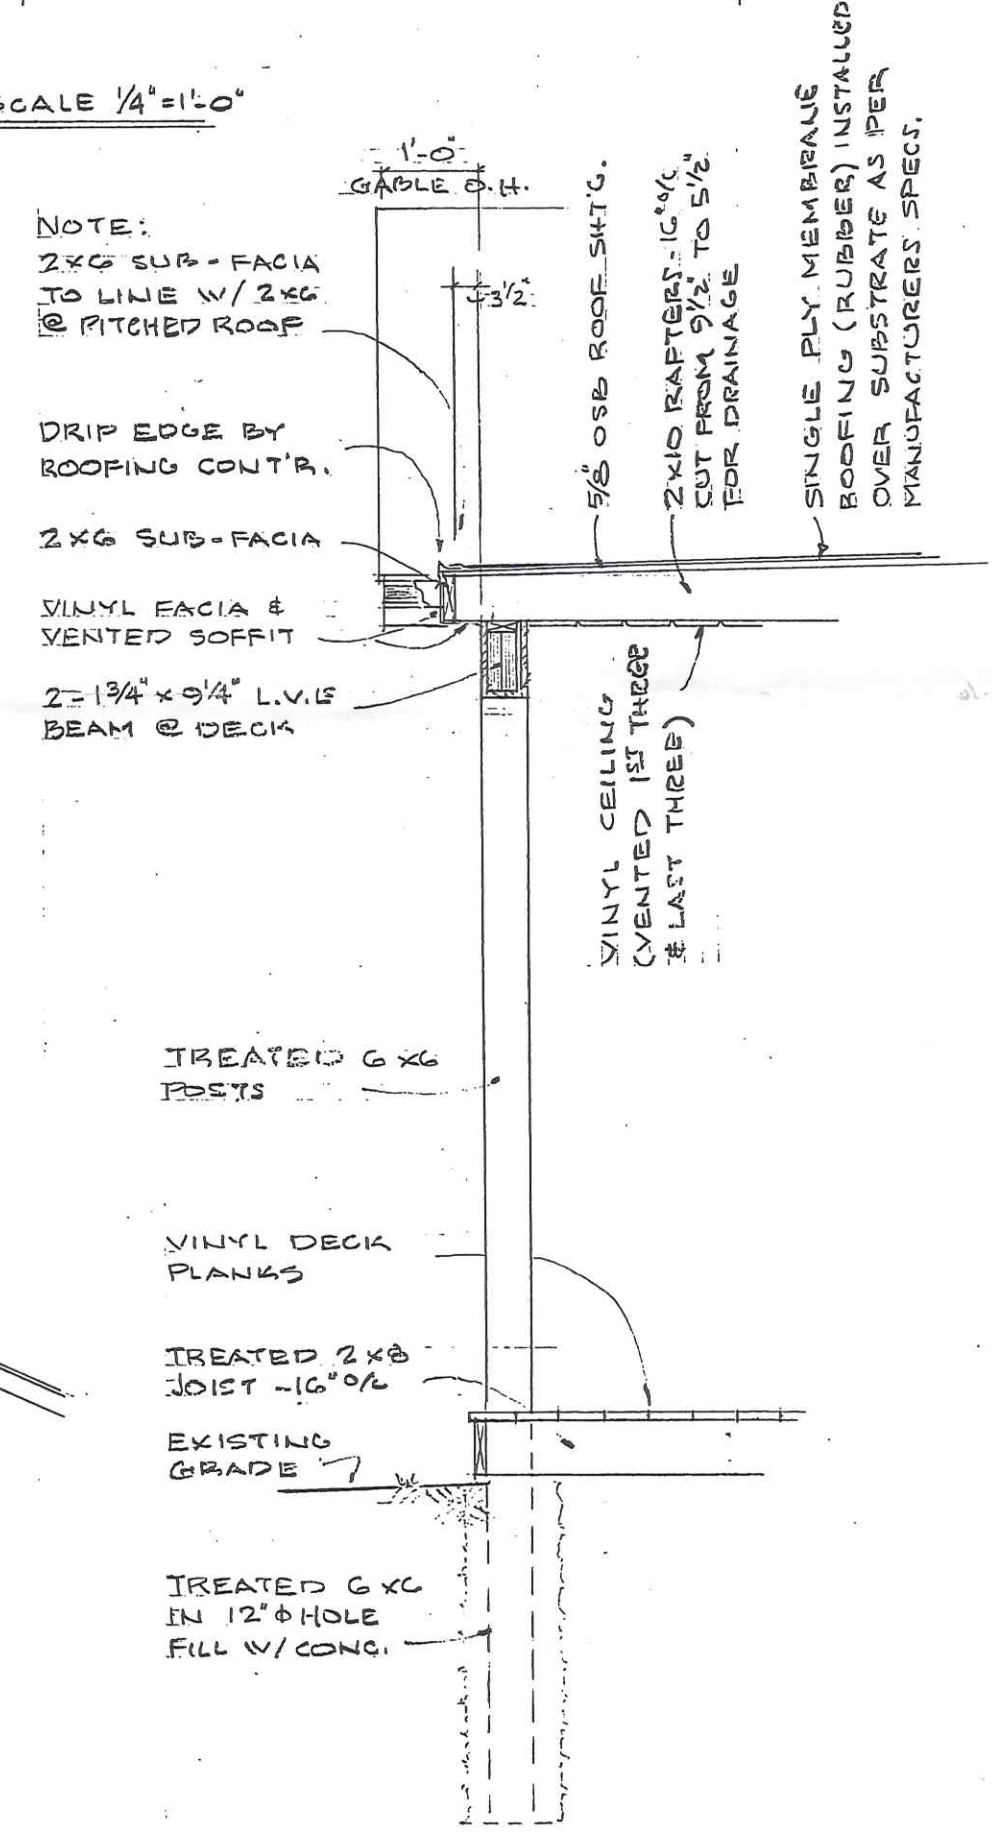

WALL SECTIONS SCALE 1/2" = 1'-0"

110 CAPRI DR.

FOUNDATION PLAN - ELEVATIONS & SECT'NS		
SCALE: AS NOTED	APPROVED BY:	DRAWN BY:
DATE: AUG. 13, 2008		REVISED:
ADDITION TO RESIDENCE OF		
BUCHHOLTZ		
110 CAPRI NAPOLION	OHIO	DRAWING NUMBER 1 OF 2

