



WALL SECTION
SCALE: 3/4"=1'-0"

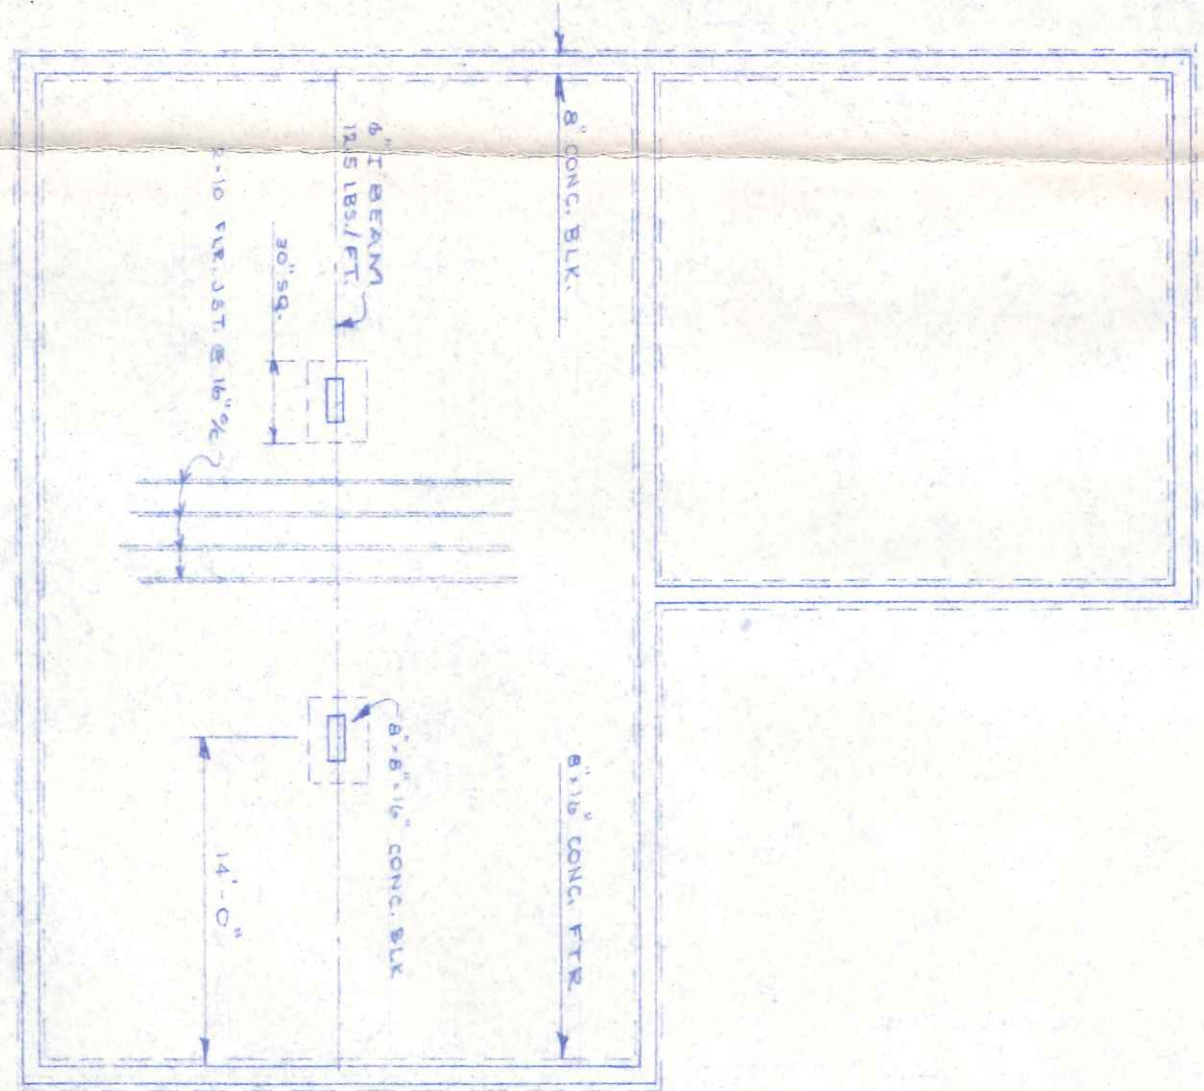

FOUNDATION PLAN
SCALE: 1/8"=1'-0"

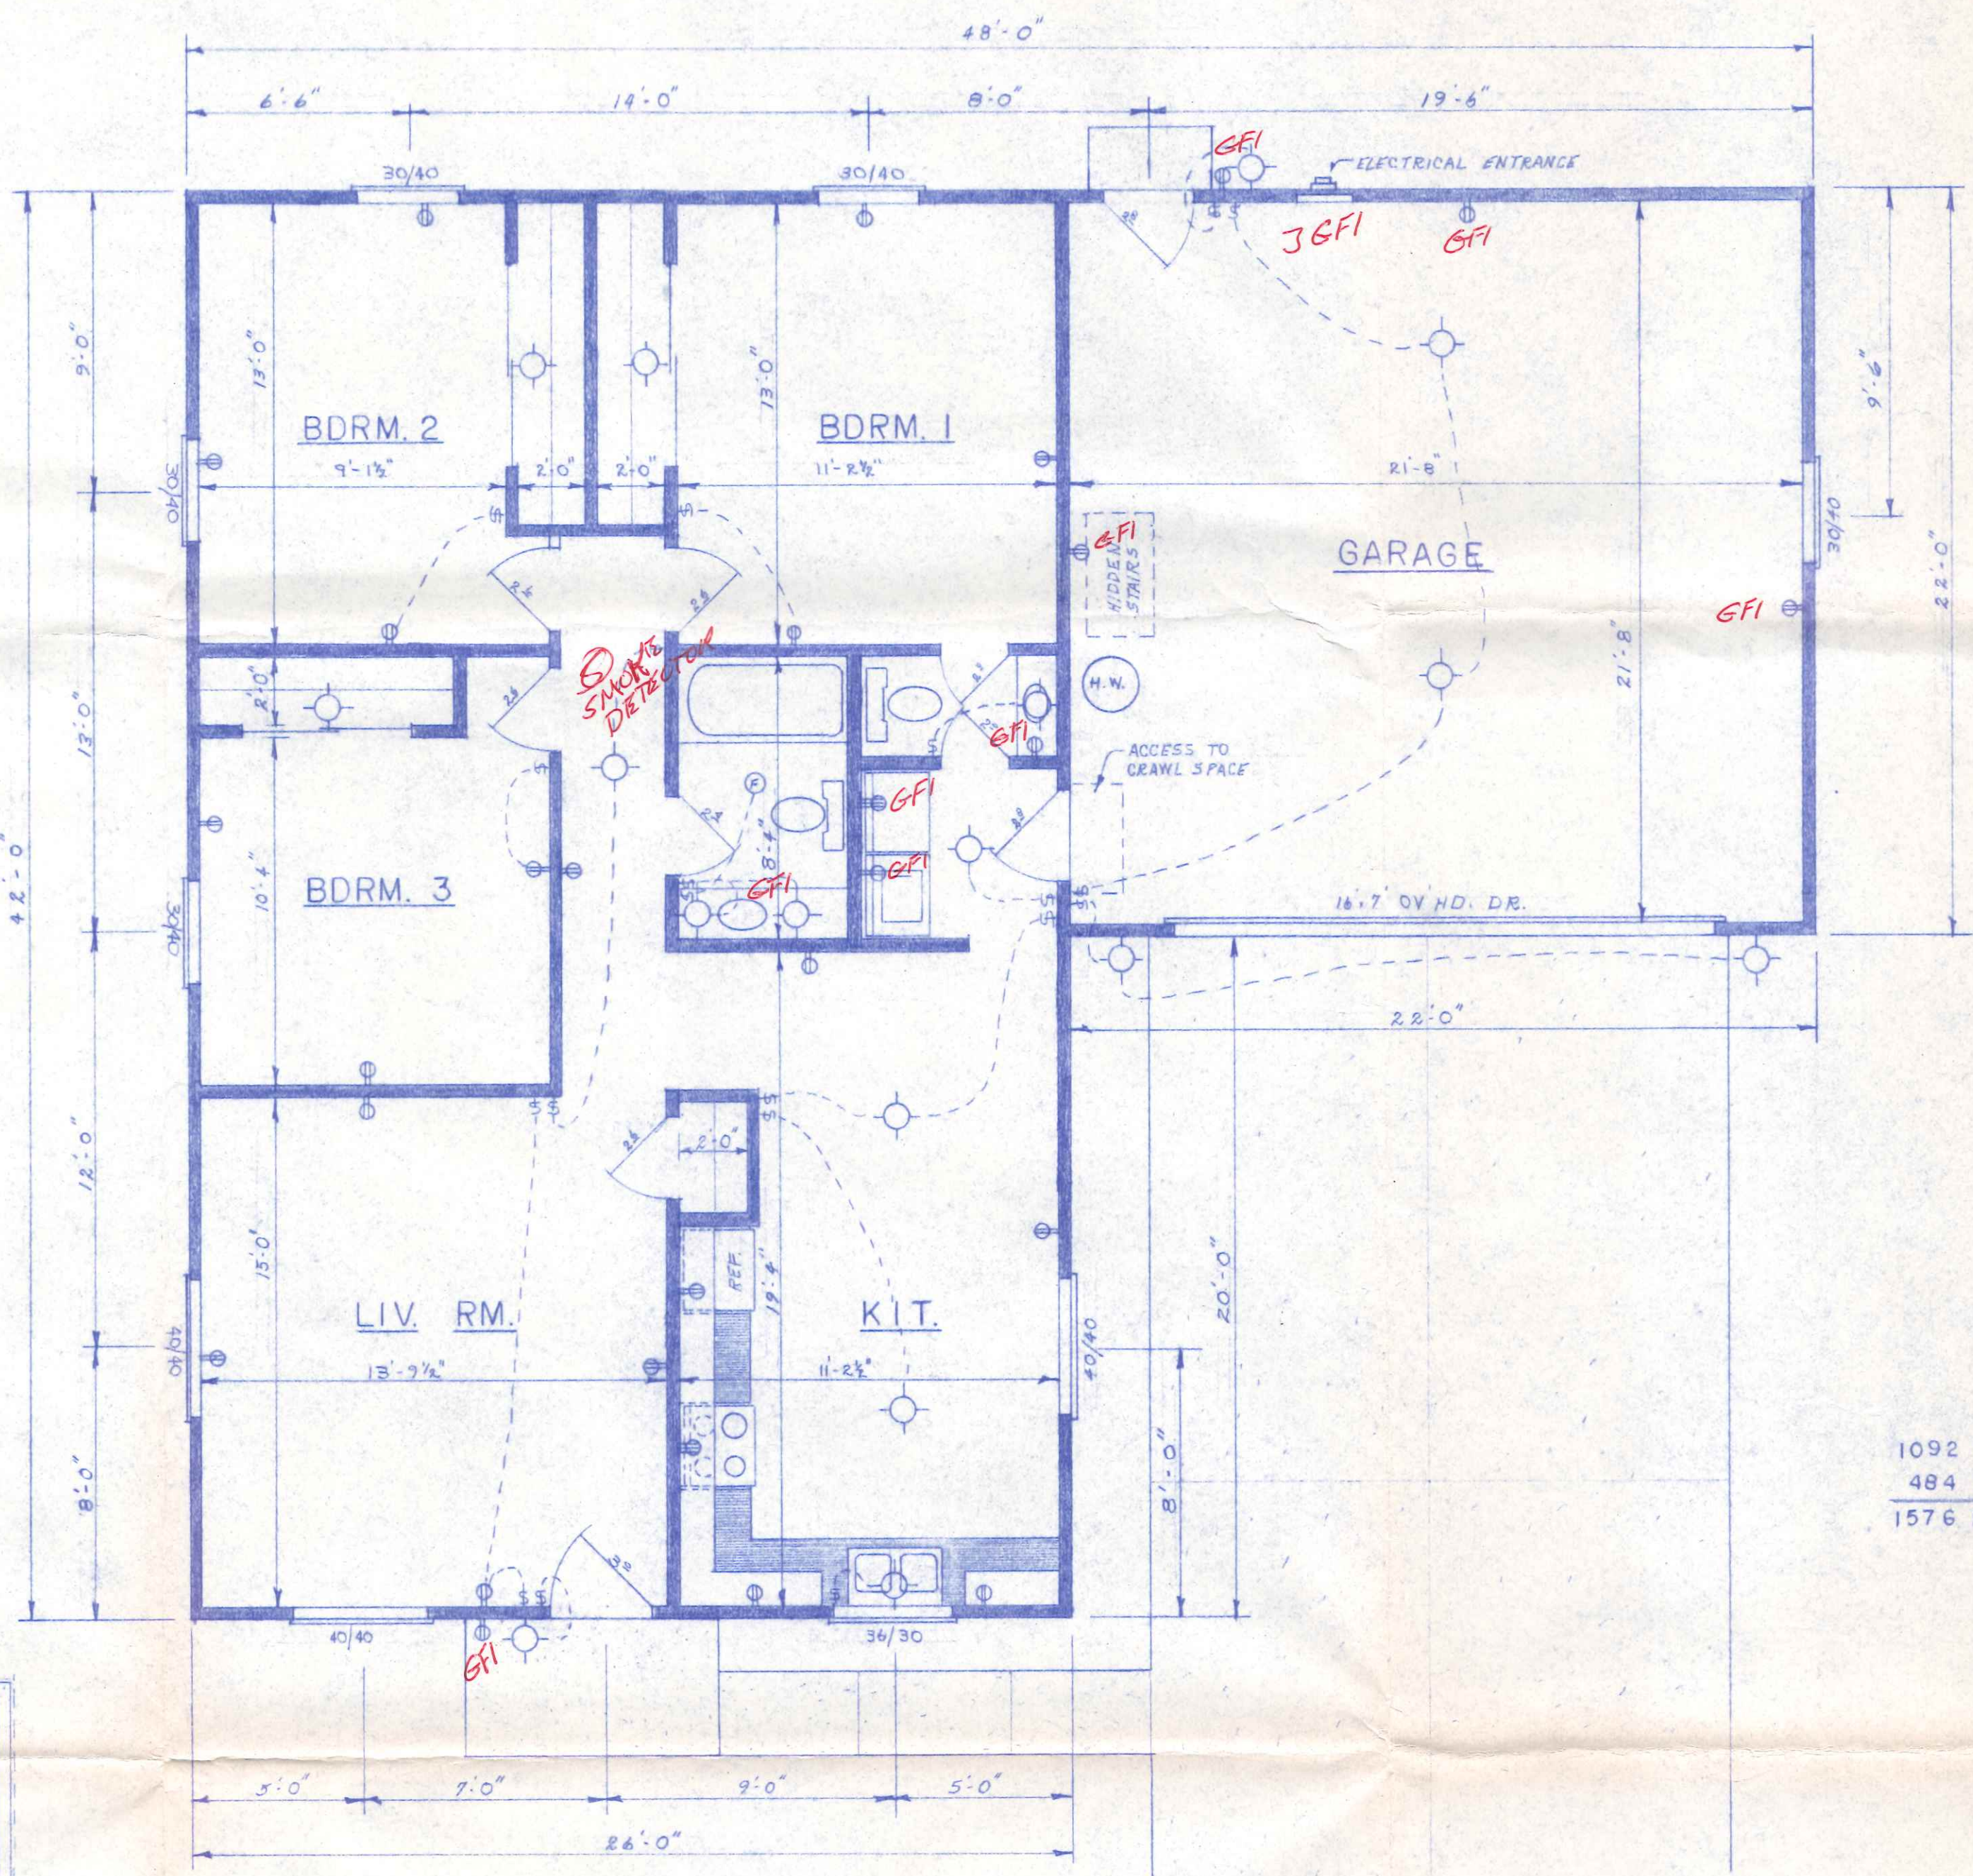

FLOOR PLAN
SCALE: 1/4"=1'-0"


1092 Sq. Ft. LIVING AREA
484 Sq. Ft. GARAGE
1576 Sq. Ft. TOTAL

CITY OF NAPOLEON
BUILDING DEPT.
Plan Approval
By RGA Date 7-3-20


Geo Capri

Scale:
AS SHOWN
Date:
AUG. '78
Drawn:
R. WENTLING


BECK'S CONSTRUCTION CO.
HOUSE PLAN NO. 112

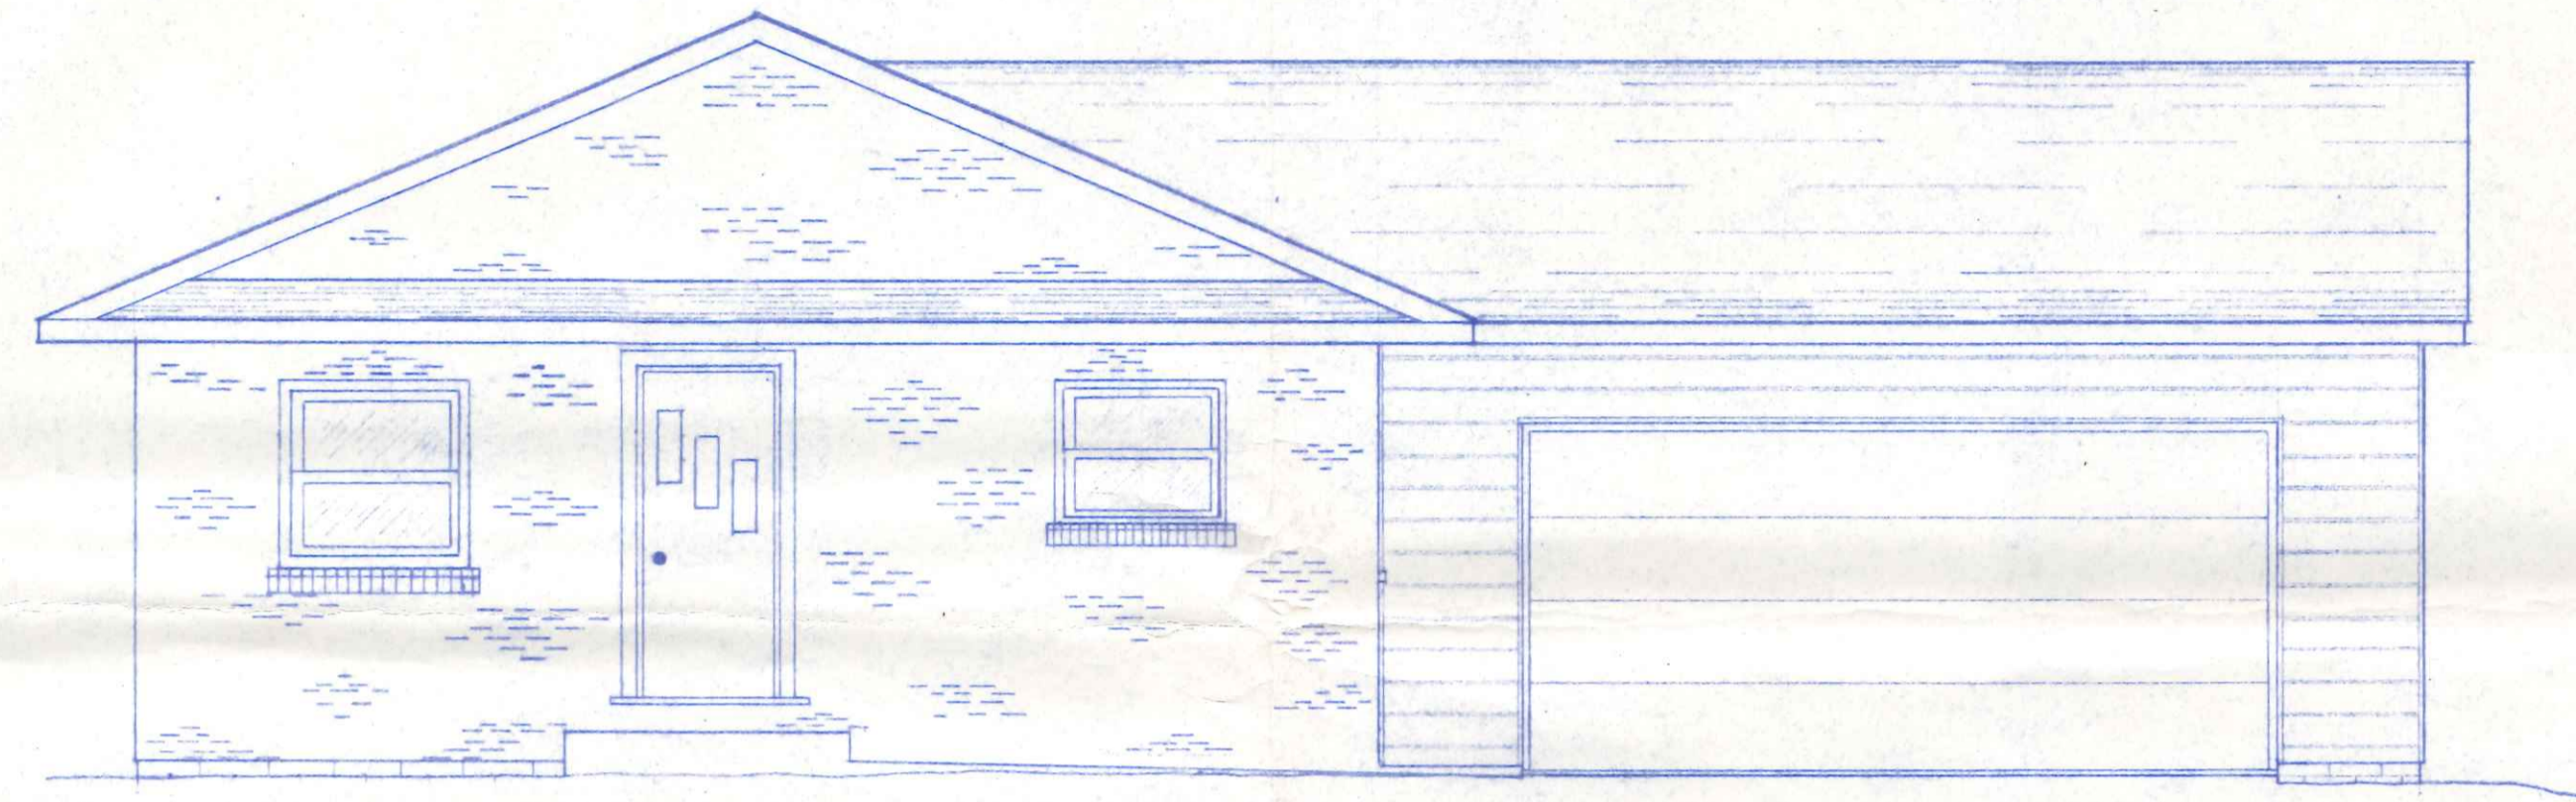


FRONT ELEVATION
SCALE: 1/4" = 1'-0"

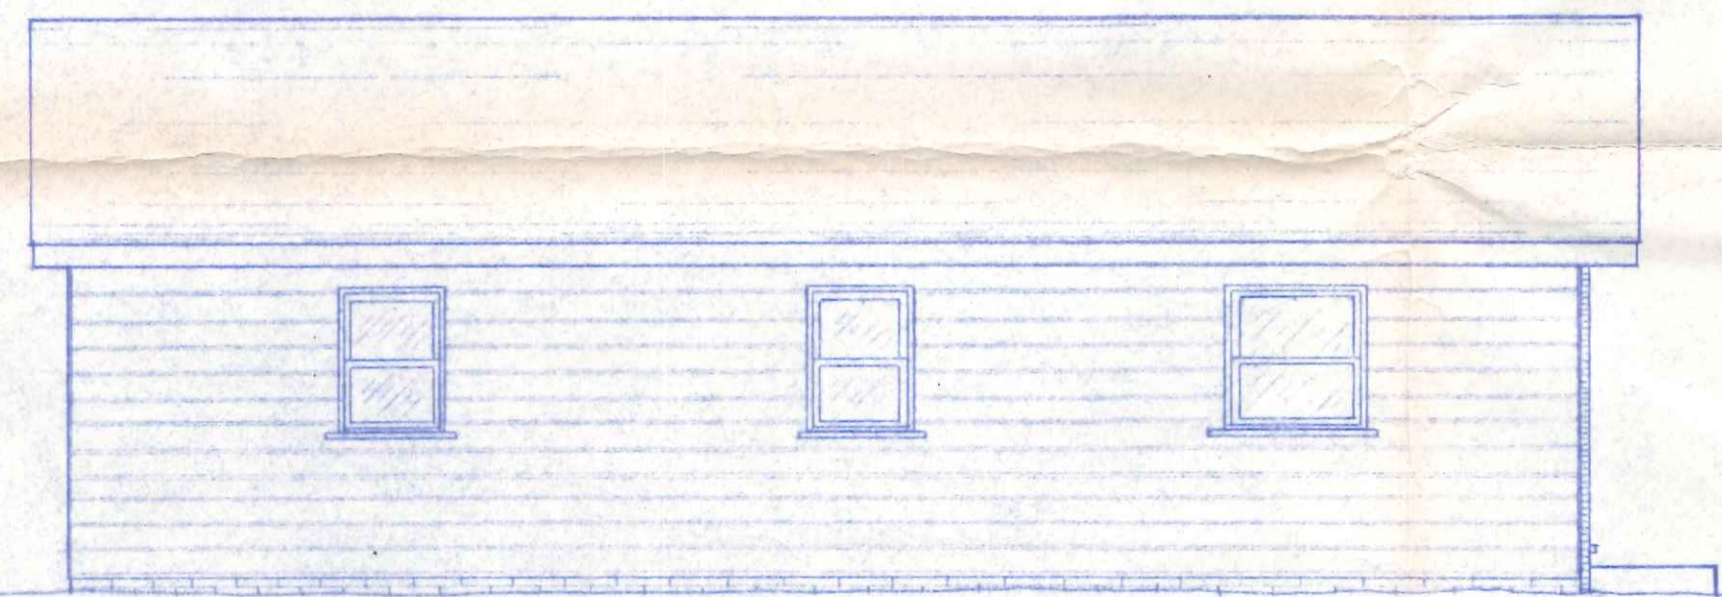

LEFT ELEVATION
SCALE: 3/16" = 1'-0"

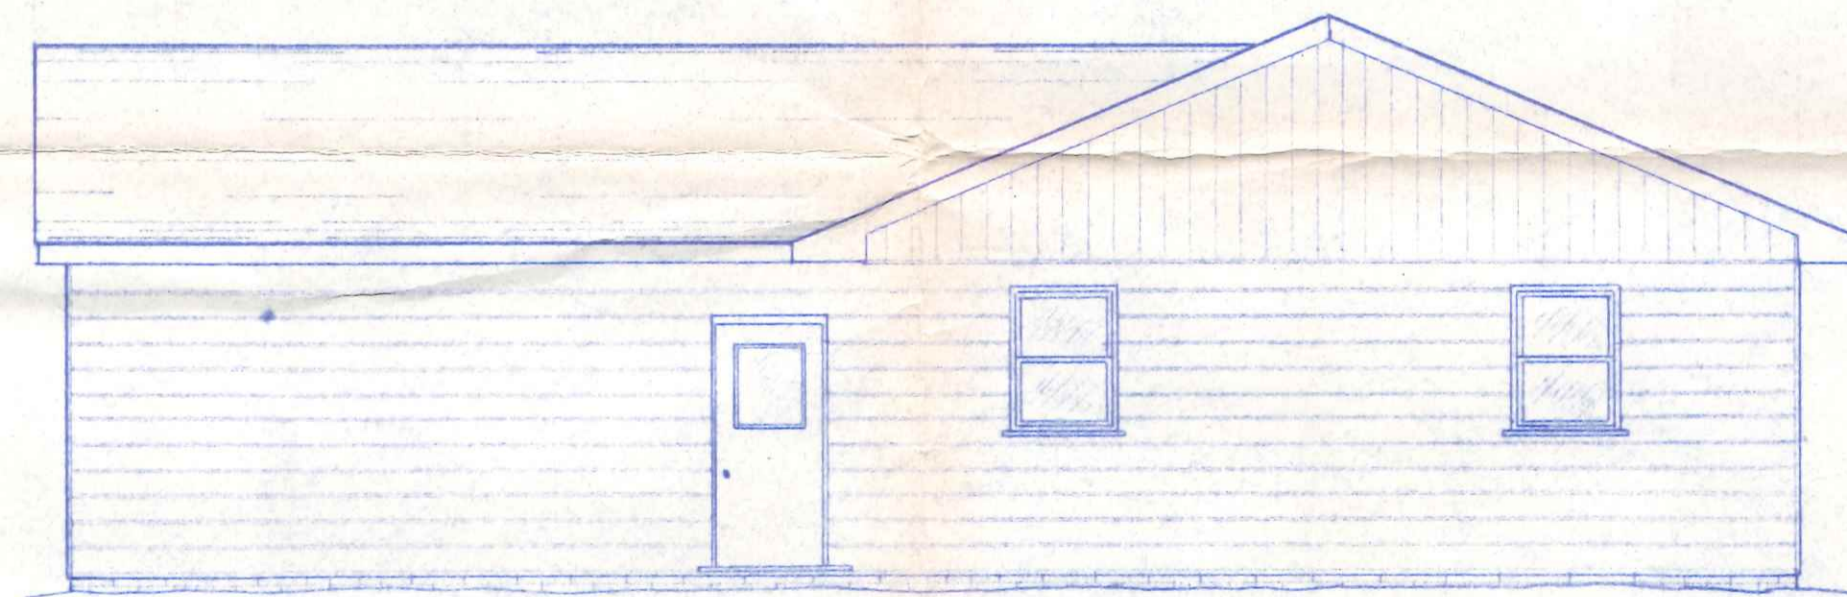

REAR ELEVATION
SCALE: 3/16" = 1'-0"

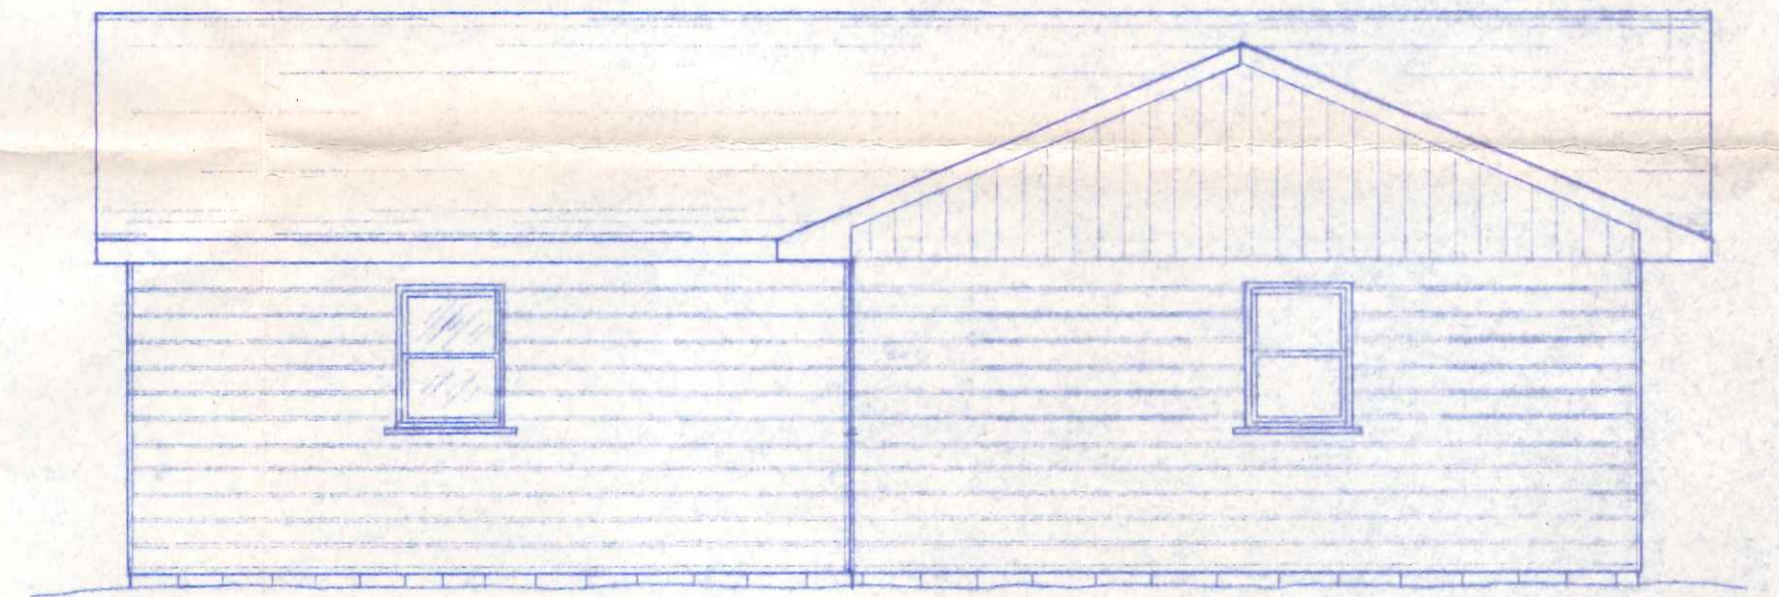

RIGHT ELEVATION
SCALE: 3/16" = 1'-0"

CITY OF NAPOLEON
BUILDING DEPT.
Plan Approval
By EGH Date 9-2-80

Scale:
AS SHOWN
Date:
AUG. '78
Drawn:
R. WENTLING

BECK'S CONSTRUCTION CO.
HOUSE PLAN NO. 112