


FRONT ELEVATION


SCALE: 1/4" = 1'-0"

CITY OF NAPOLEON
BUILDING DEPT.
Plan Approval
By *RWS* Date *12/7/82*

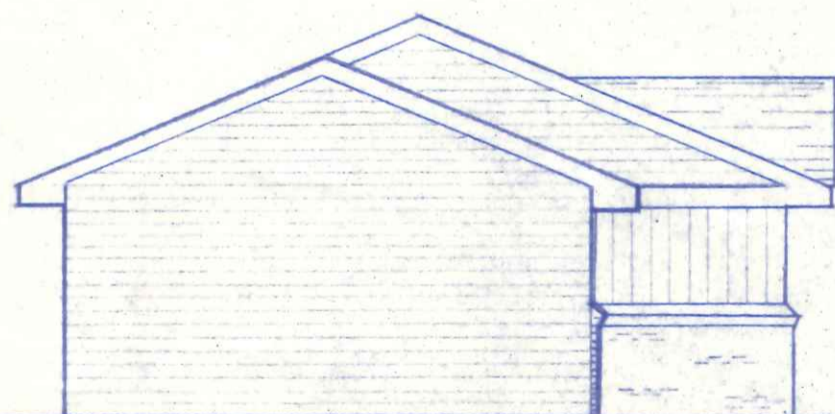


LEFT ELEVATION

1/8" = 1'-0"

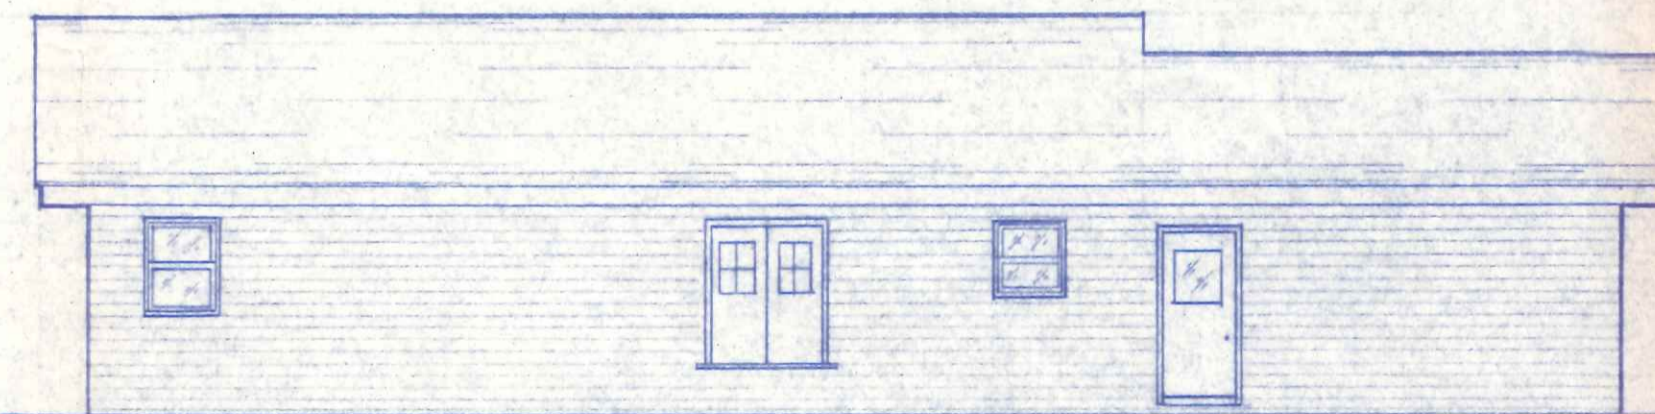

REAR ELEVATION

1/8" = 1'-0"

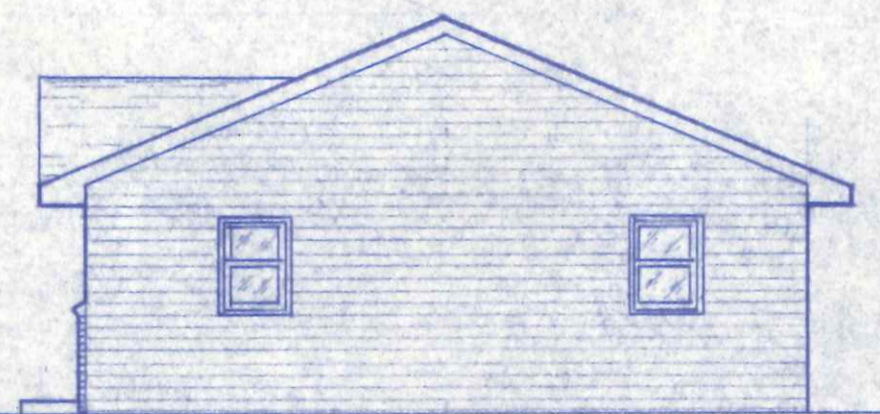

RIGHT ELEVATION


1/8" = 1'-0"

*75
Capri*

2/3

DWG. BY:
R.W.W.
DATE:
JAN. '82



BECK'S CONSTRUCTION CO.
PLAN NO. 123

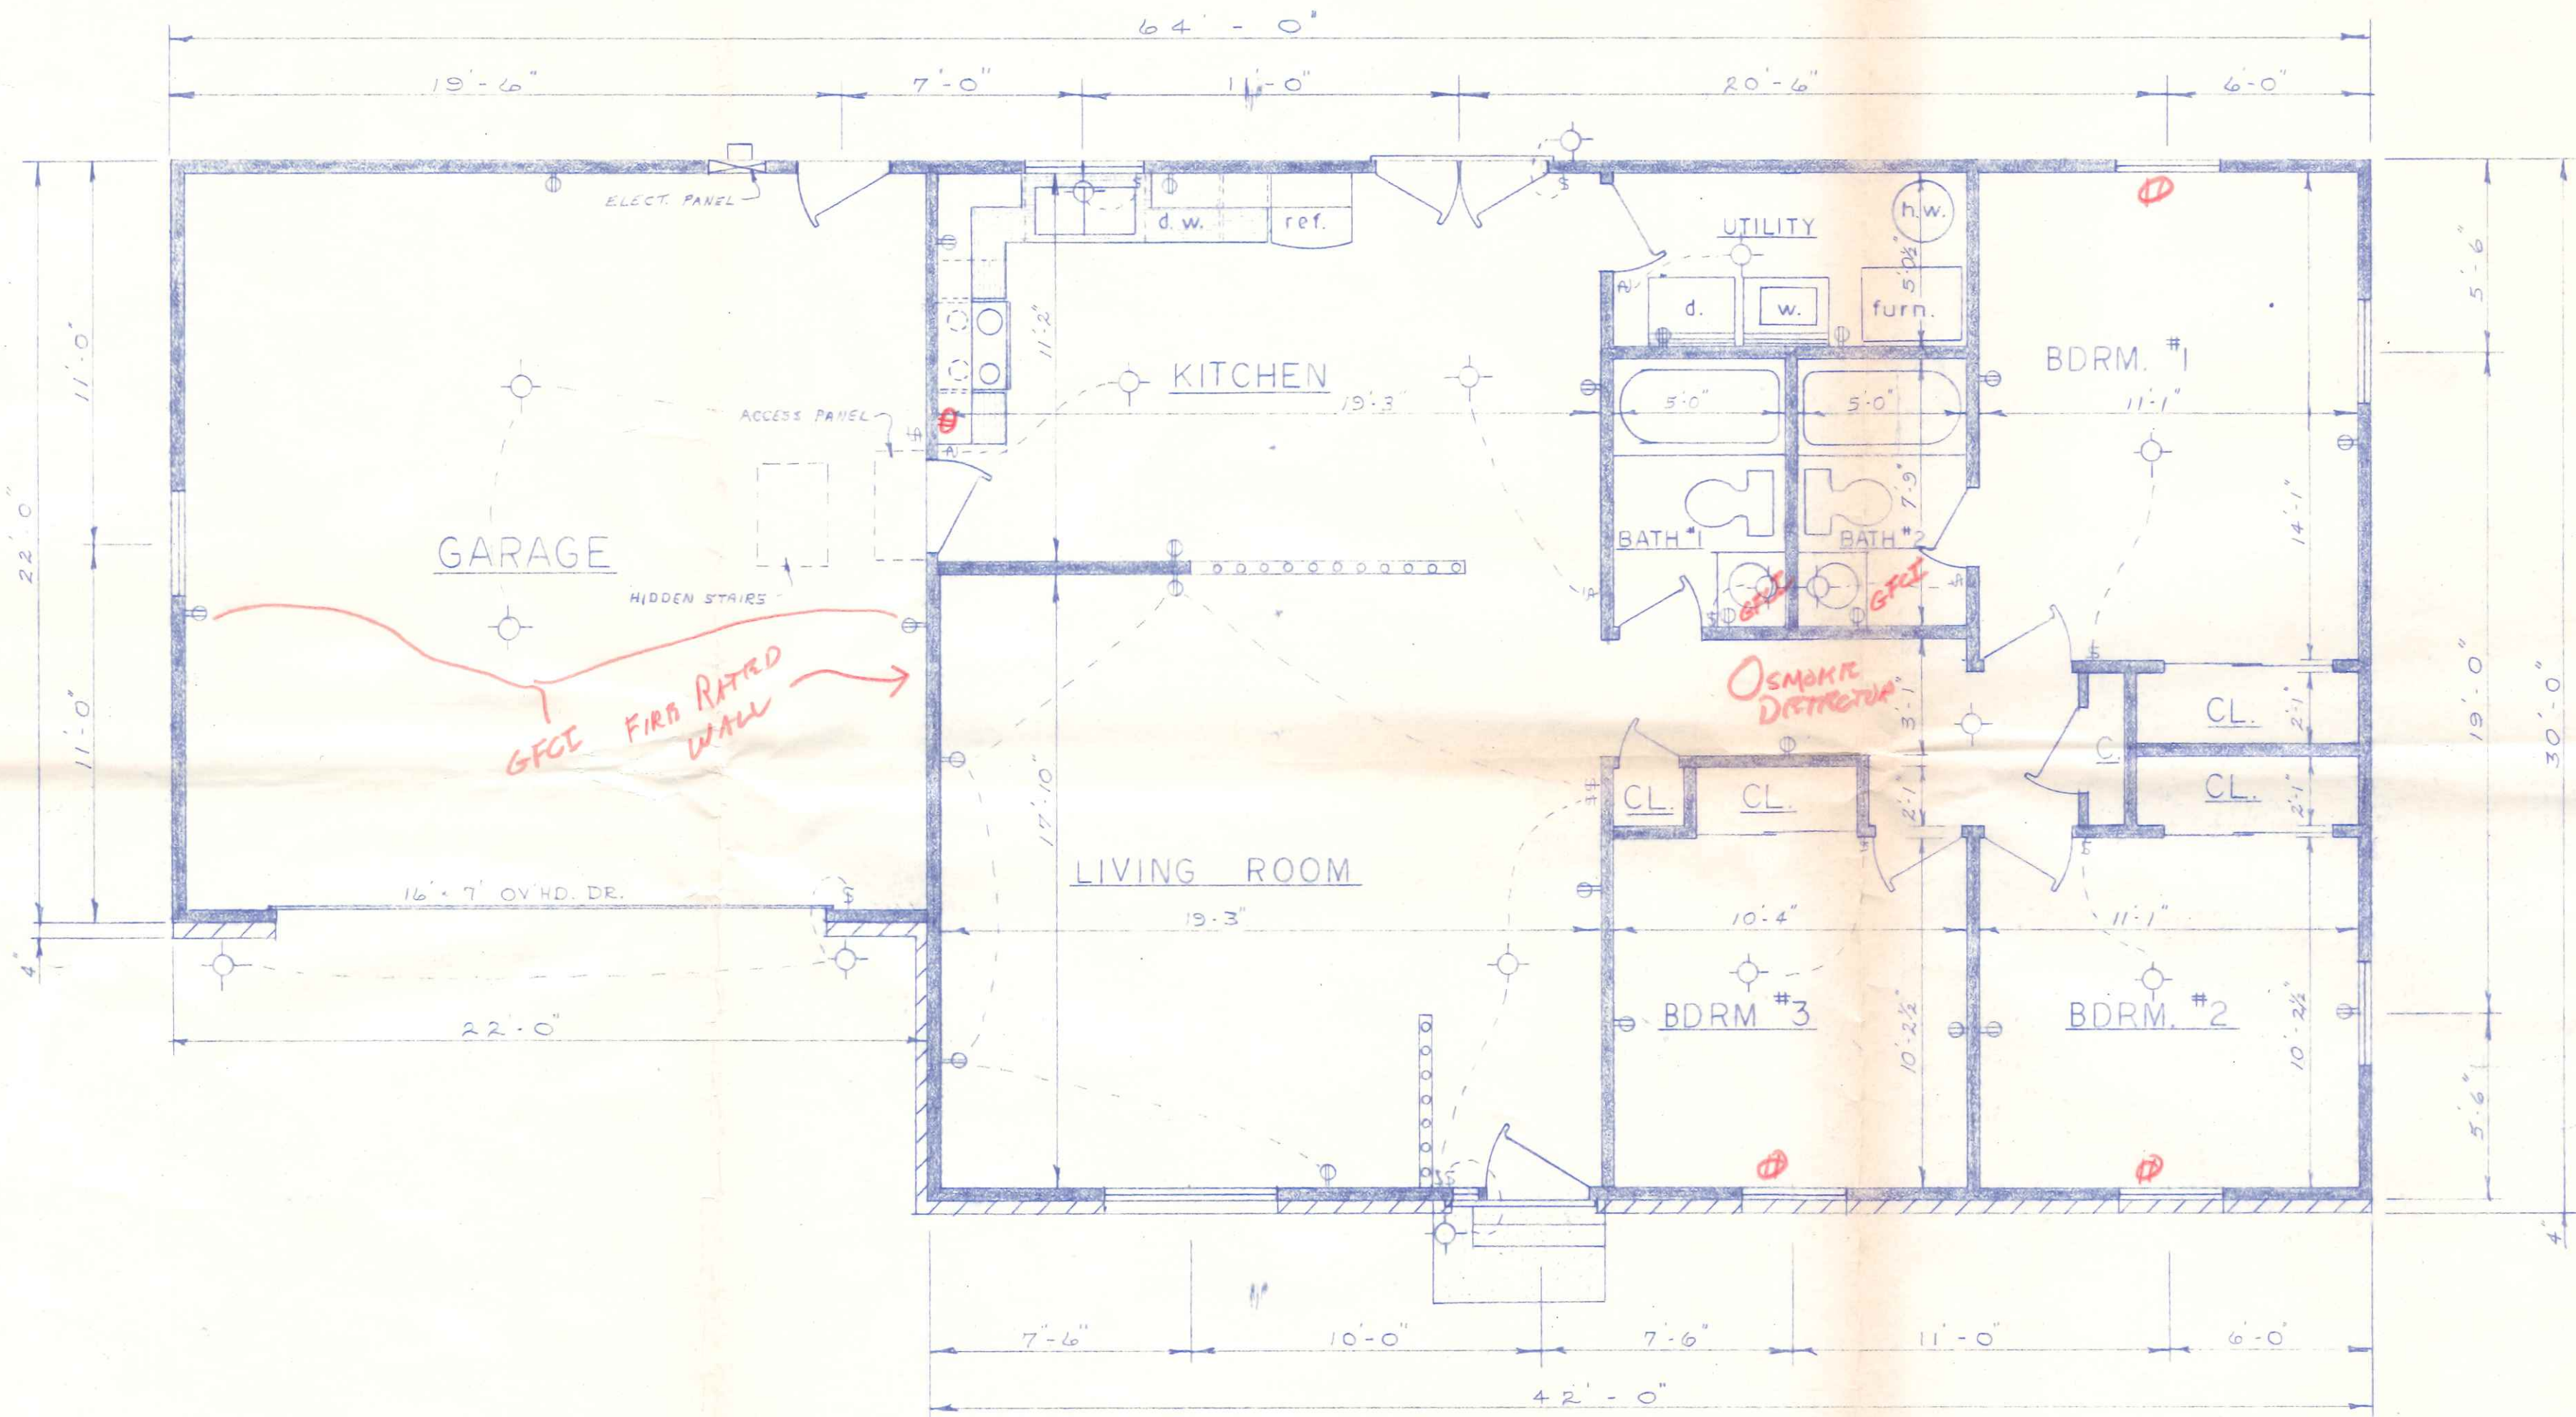

FLOOR PLAN
SCALE: 1/4" = 1'-0"


DWG. BY:
R. W. W.
DATE:
OCT. '80

BECK'S CONSTRUCTION CO.
PLAN NO. 123

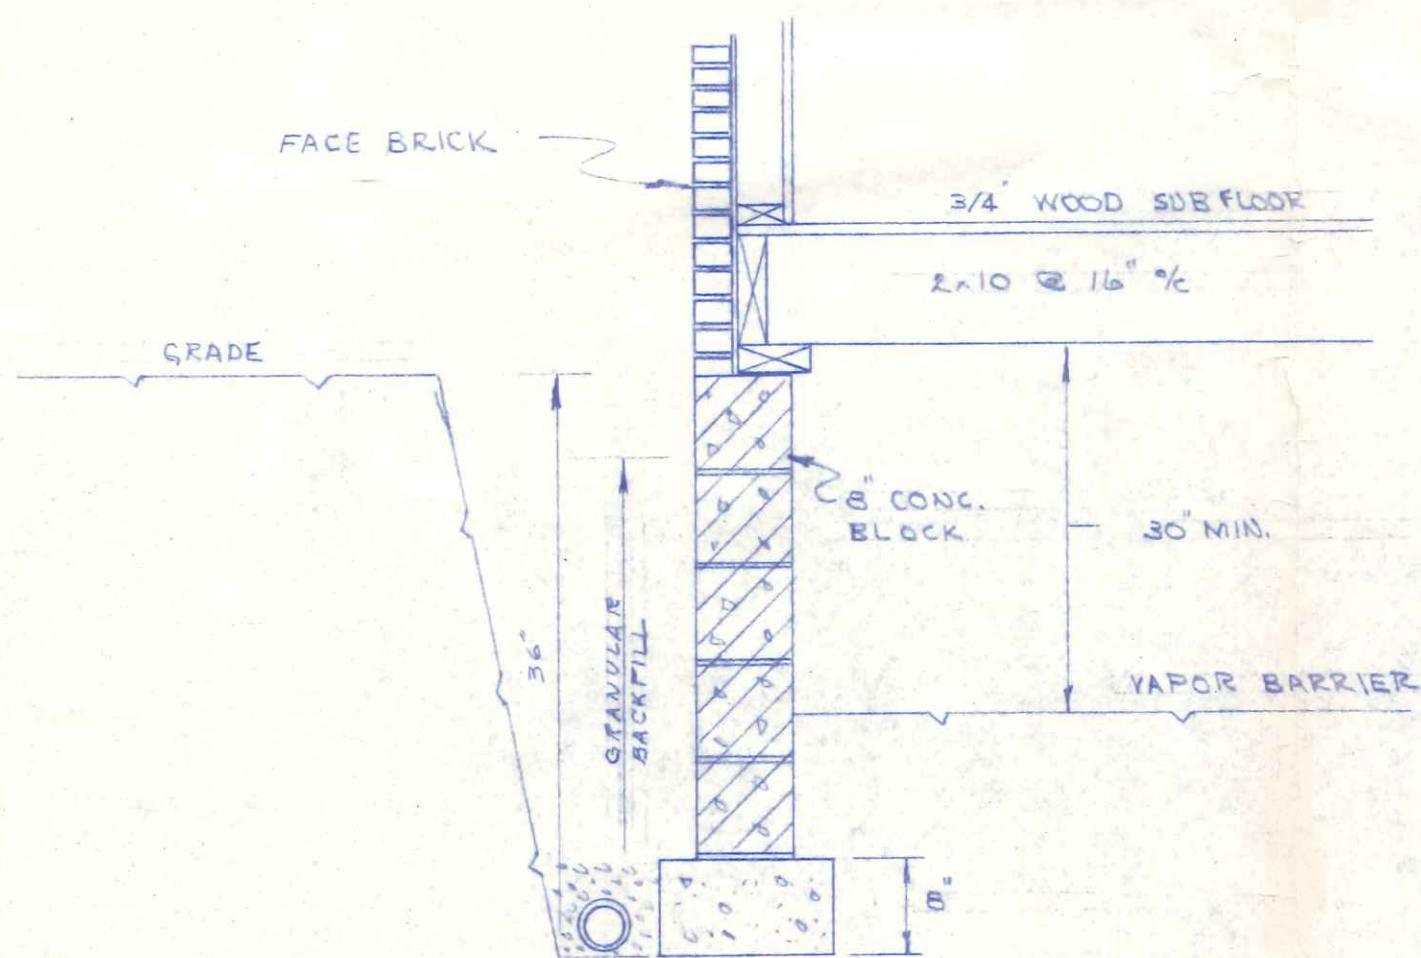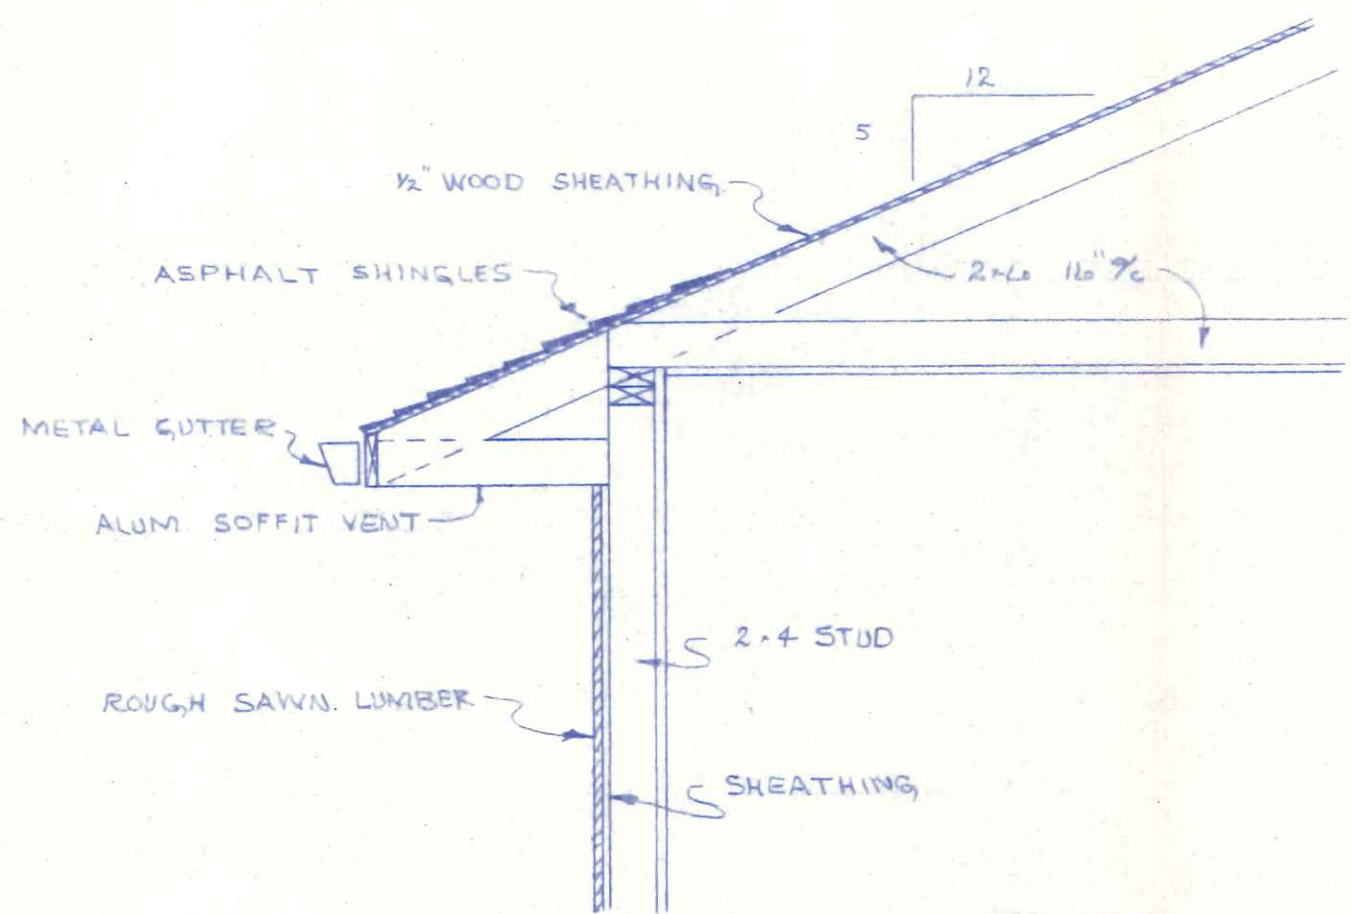

WALL SECTION DETAIL

3/4" = 1'-0"

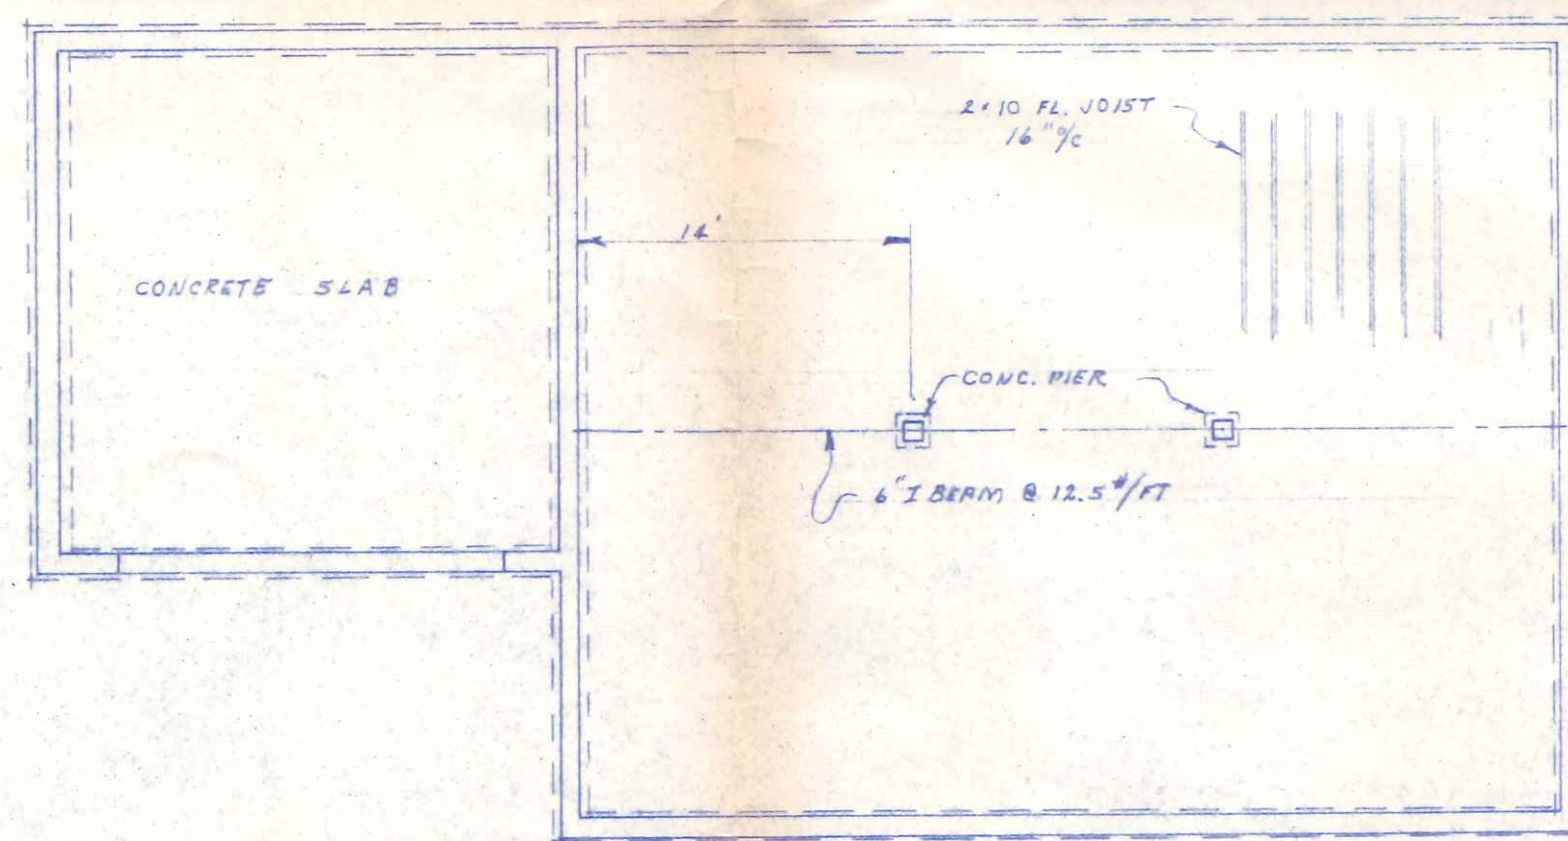

FOUNDATION PLAN

1/8" = 1'-0"

3/3

DWG. BY:
R.W.W.
DATE
JAN. '82

BECK'S CONSTRUCTION CO.
PLAN NO. 123