



FLOOR PLAN

1/8" = 1'-0"

SCREW ST. SEAM ROOF
TO BEAM ASSEMBLY w/
WASHERED SCREWS
@ 12" O.C.

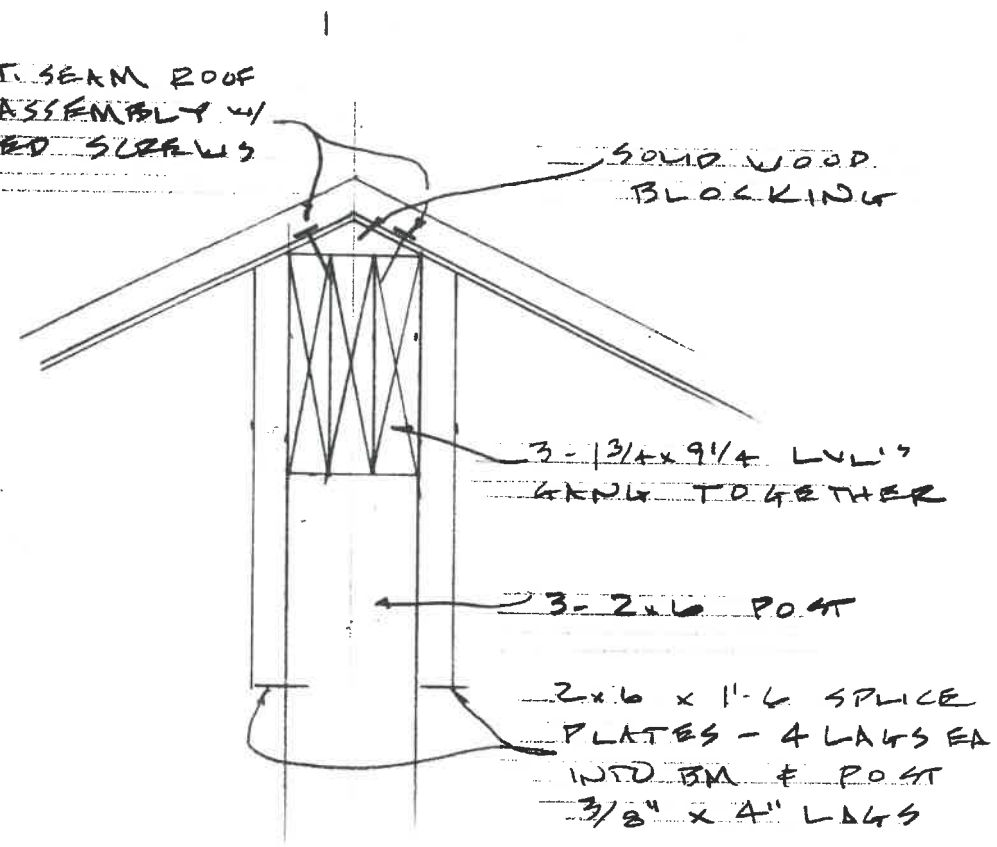


WOOD POST

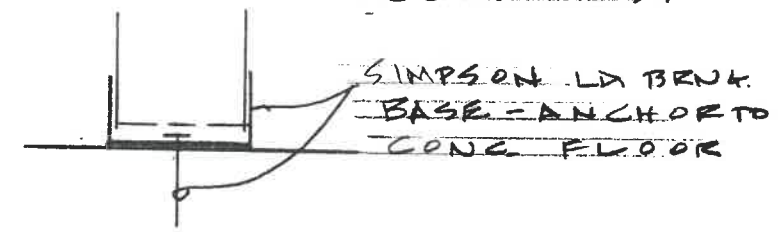

DETAIL

1 1/2" = 1'-0"

LEE A. SHORT - ARCHITECT
OHIO CERTIFICATE NO. 8945
301 STRYKER STREET
ARCHBOLD, OHIO 43502
PORT CLINTON, OHIO
419-446-9497
419-752-1717

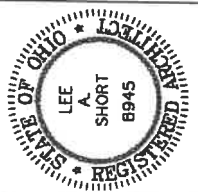

BEAM INSTALLATION FOR
BENECKE HOUSE
311 CAREY STREET
NAPOLÉON, OHIO

OF
ONE
DATE: 10-20-10
PROJ. NO: SPLV.
DRAWN BY: LAS