



| | |
|------------------------------|----------------|
| Kahia Design & Build | |
| Defiance, Oh | Phone 782-7786 |
| Scale: 1/8"=1'-0" | Date: 1-1-99 |
| Napoleon Condo's | |
| Location: Bates Rd. Napoleon | |

1175 + 1185 Chelsea Ave.

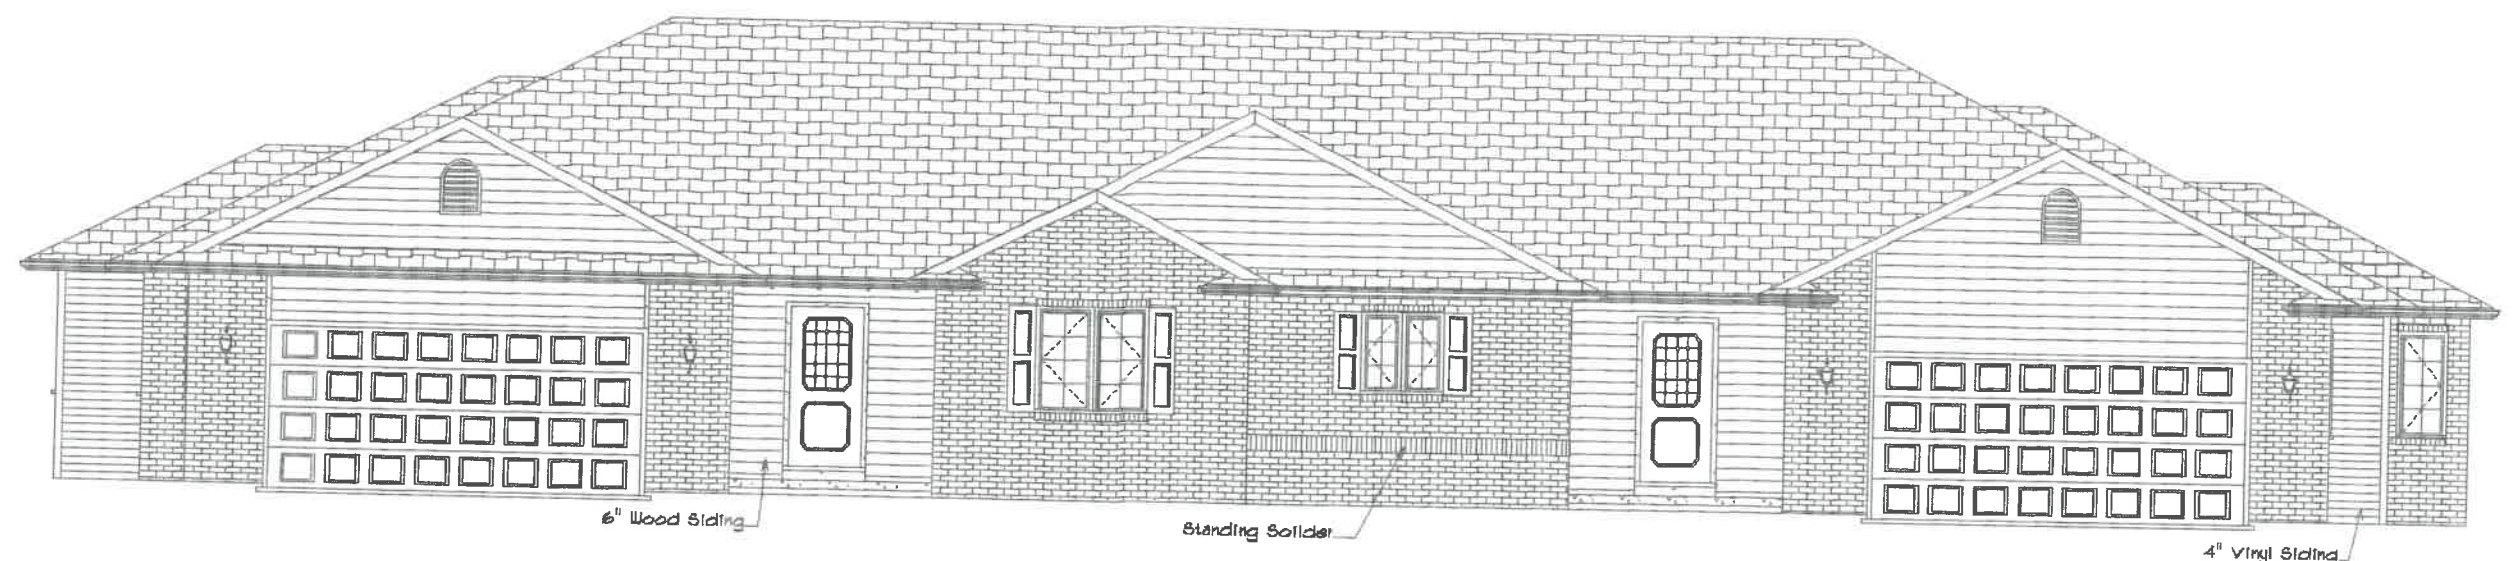


FRONT ELEVATION

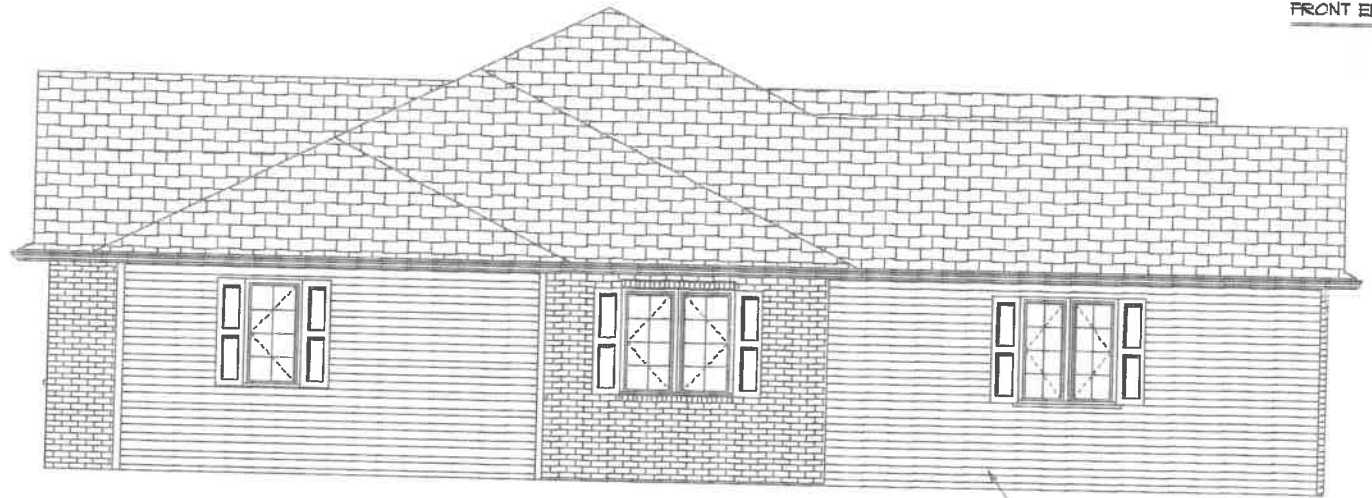

LEFT ELEVATION




RIGHT ELEVATION

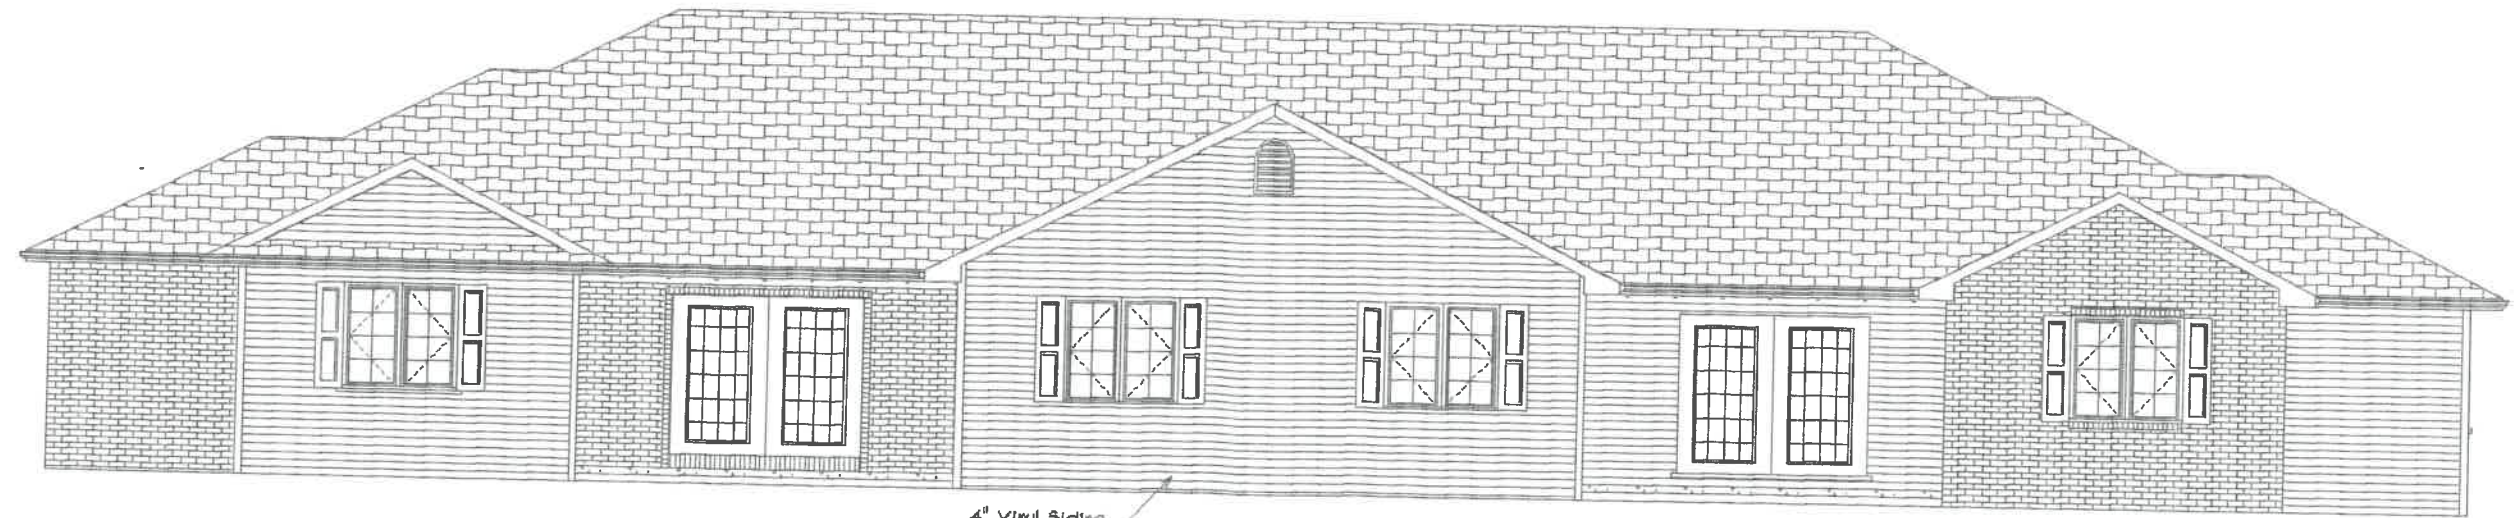

REAR ELEVATION

| | |
|------------------------------|----------------|
| Katie Design & Build | |
| DePue, Oh | Phone 783-7156 |
| Scale: 1/8"=1'-0" | Date: 10-28-99 |
| Chelsea Condo's Napoleon | |
| Location: Balas Rd. Napoleon | |

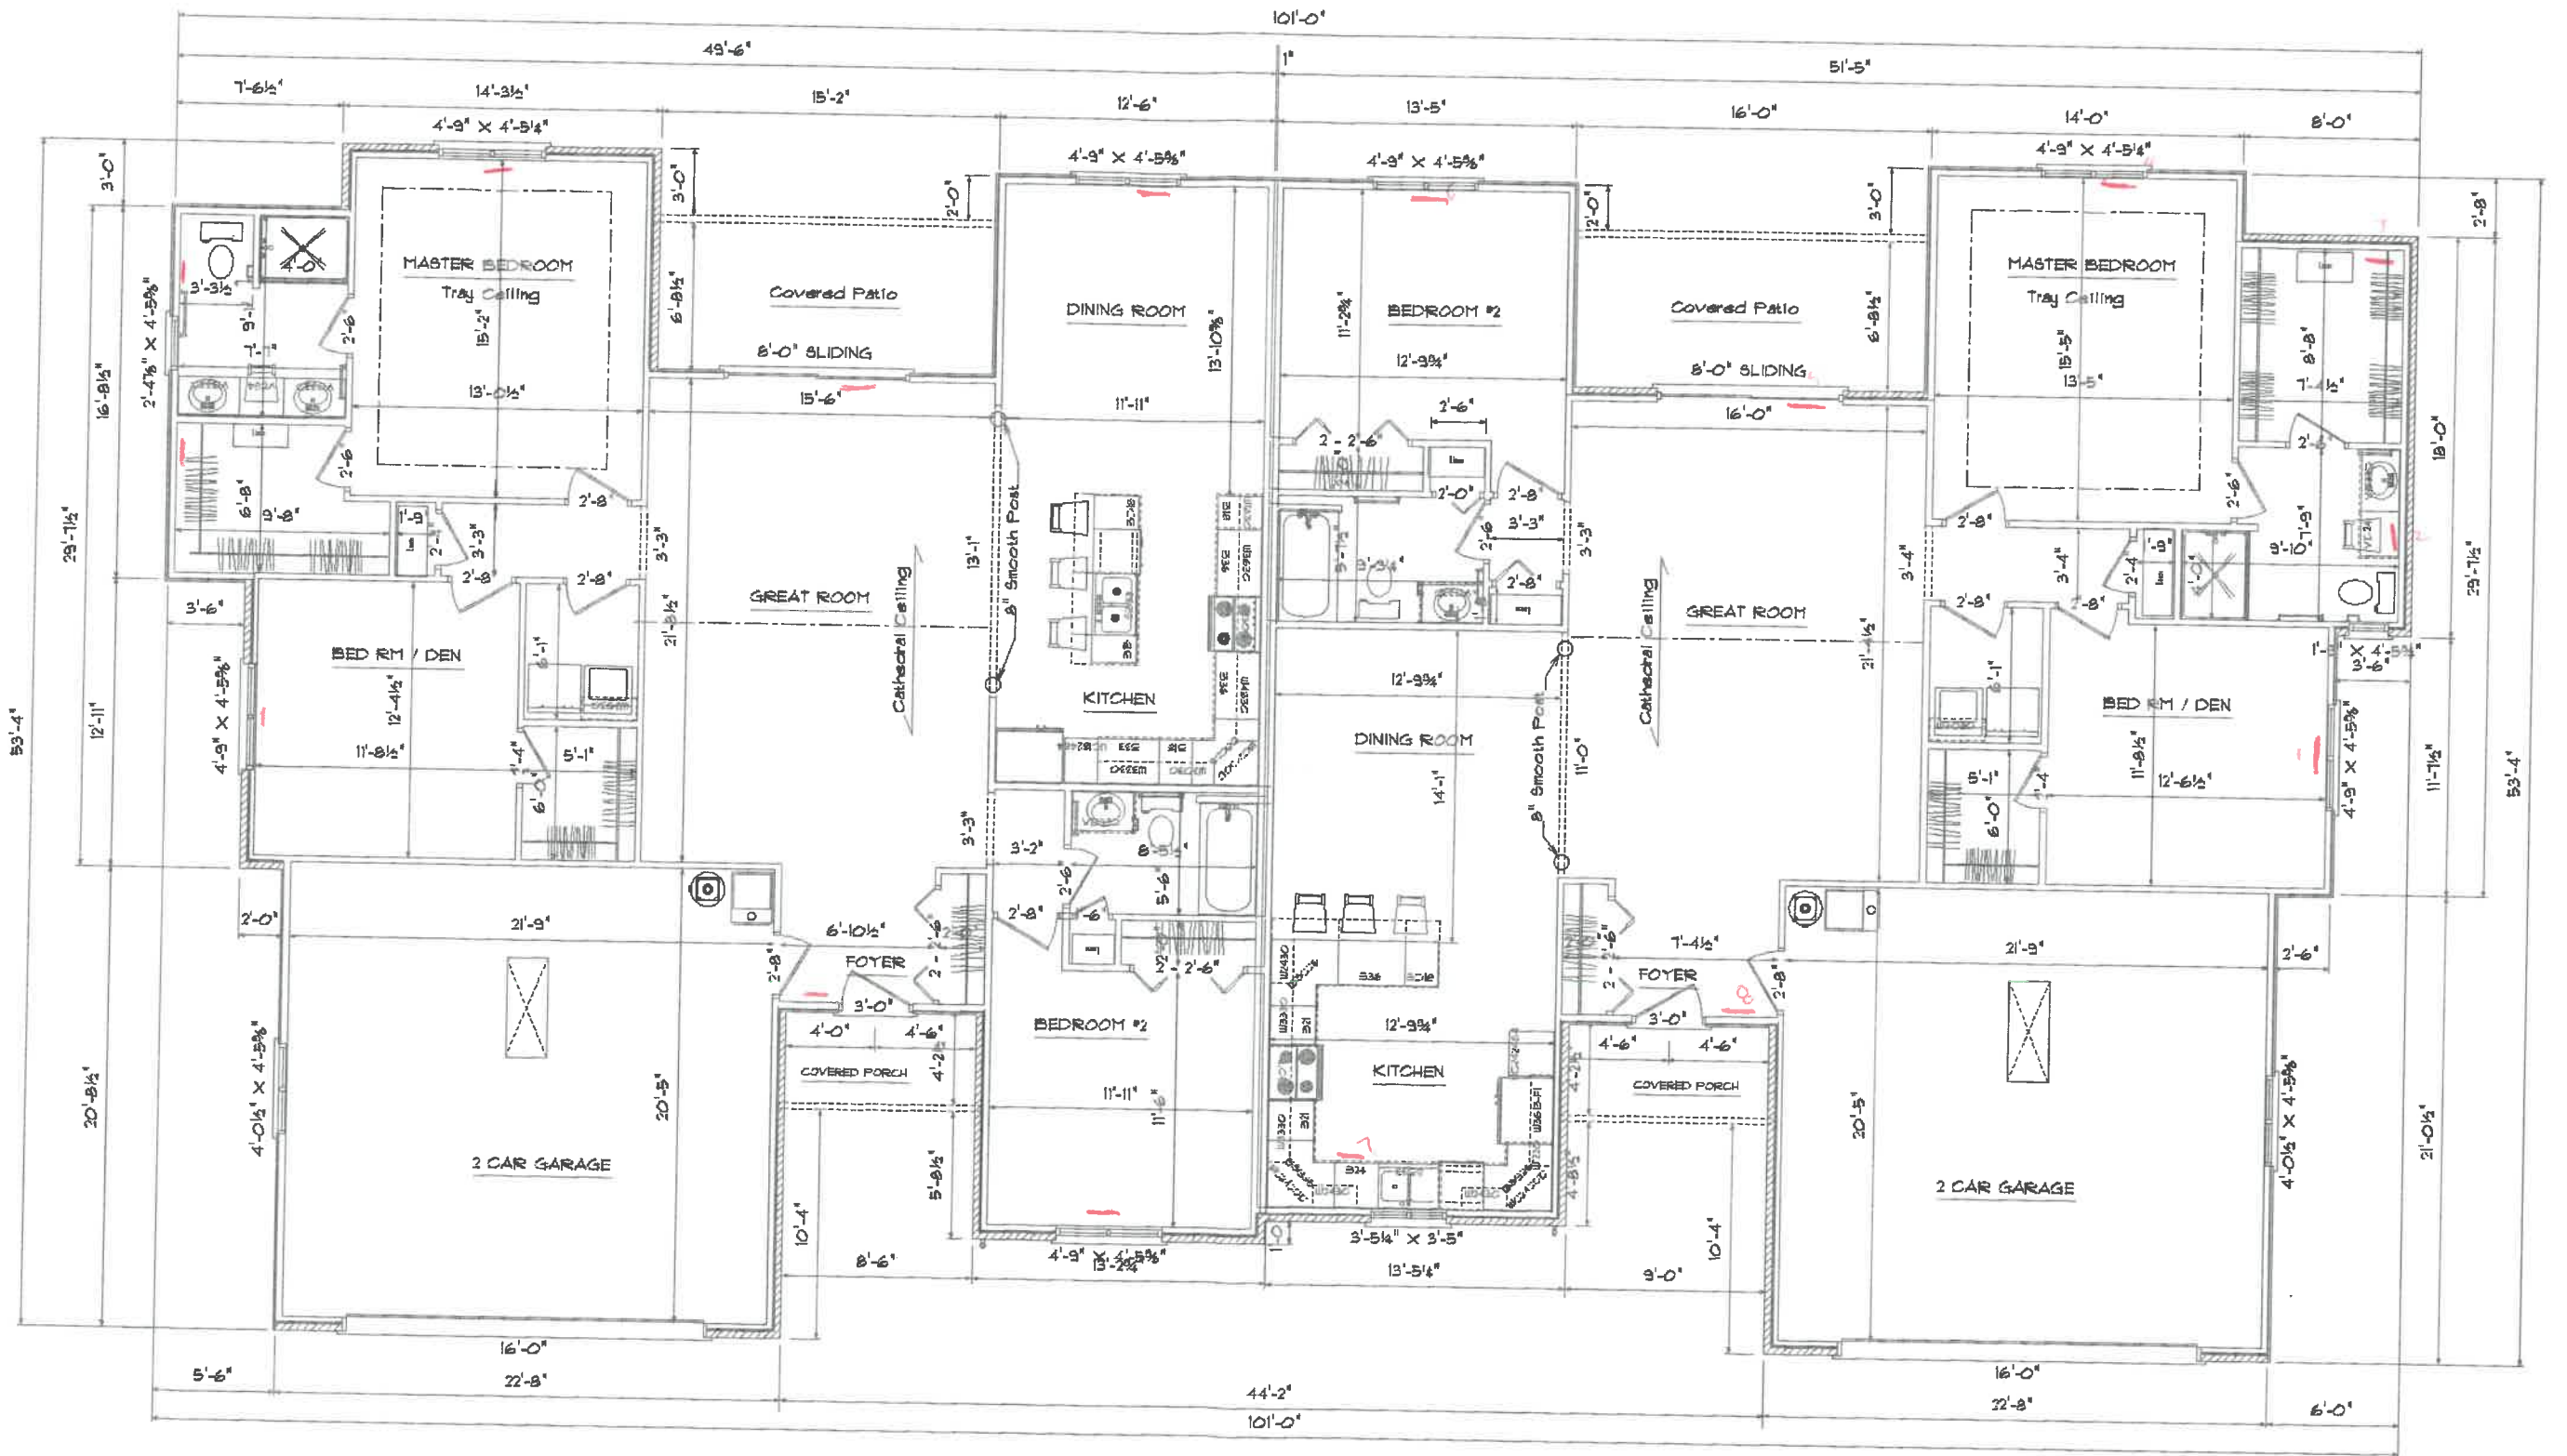

Square Footage : House 1640
 Garage 472
 Bk. Porch 103
 Ftl. Porch 38

Square Footage : House 1700
 Garage 474
 Bk. Porch 110
 Ftl. Porch 42

| | |
|------------------------------|----------------|
| Kahle Design & Build | |
| Delaware, Oh | Phone 762-7156 |
| Scale: 1/8" = 1'-0" | Date: 7-10-99 |
| Napoleon Condo's | |
| Location: Balaz Rd. Napoleon | |