


1175 + 1185 Chelsea Ave.




FRONT ELEVATION



LEFT ELEVATION

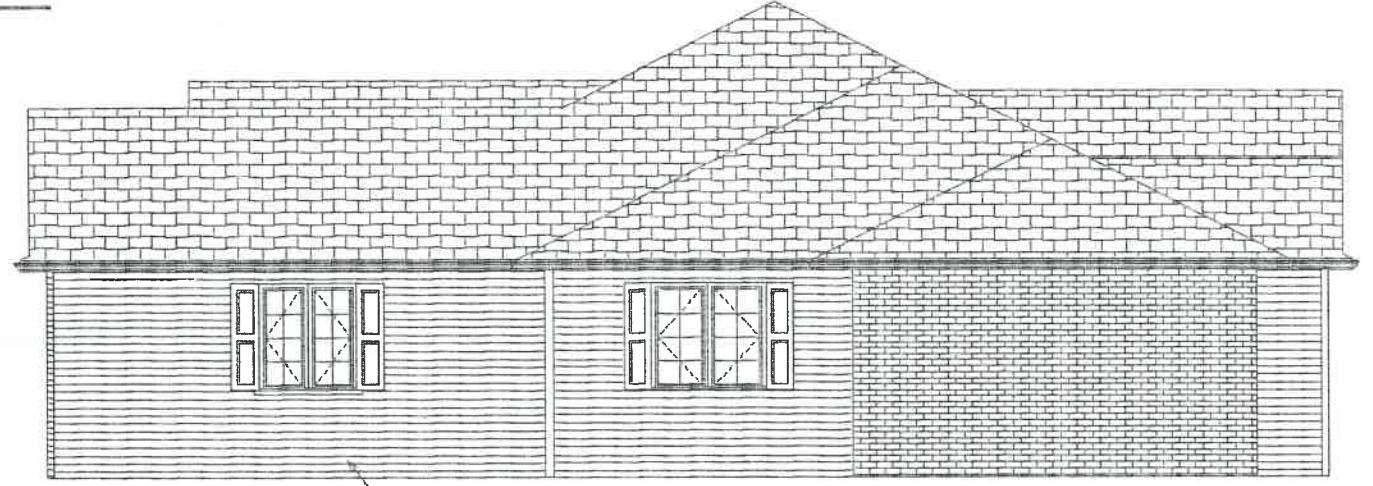


RIGHT ELEVATION

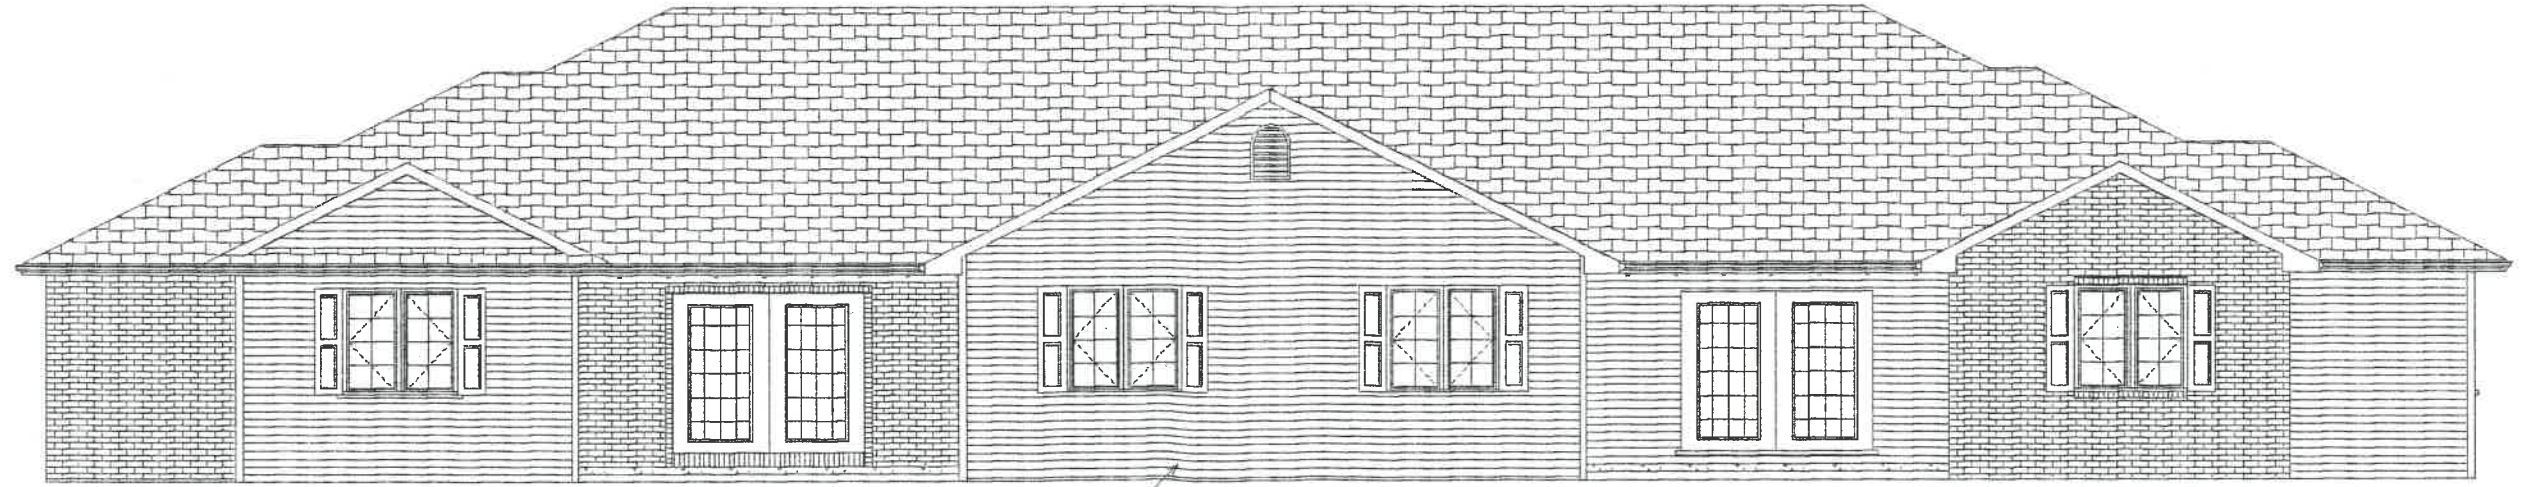

REAR ELEVATION


Kathia Design & Build	
Defiance, Oh	Pages 182-186
Scale: 1/8"=1'-0"	Date: '03-99
Chelsea Condo's Napoleon	
Location: Bates Rd. Napoleon	

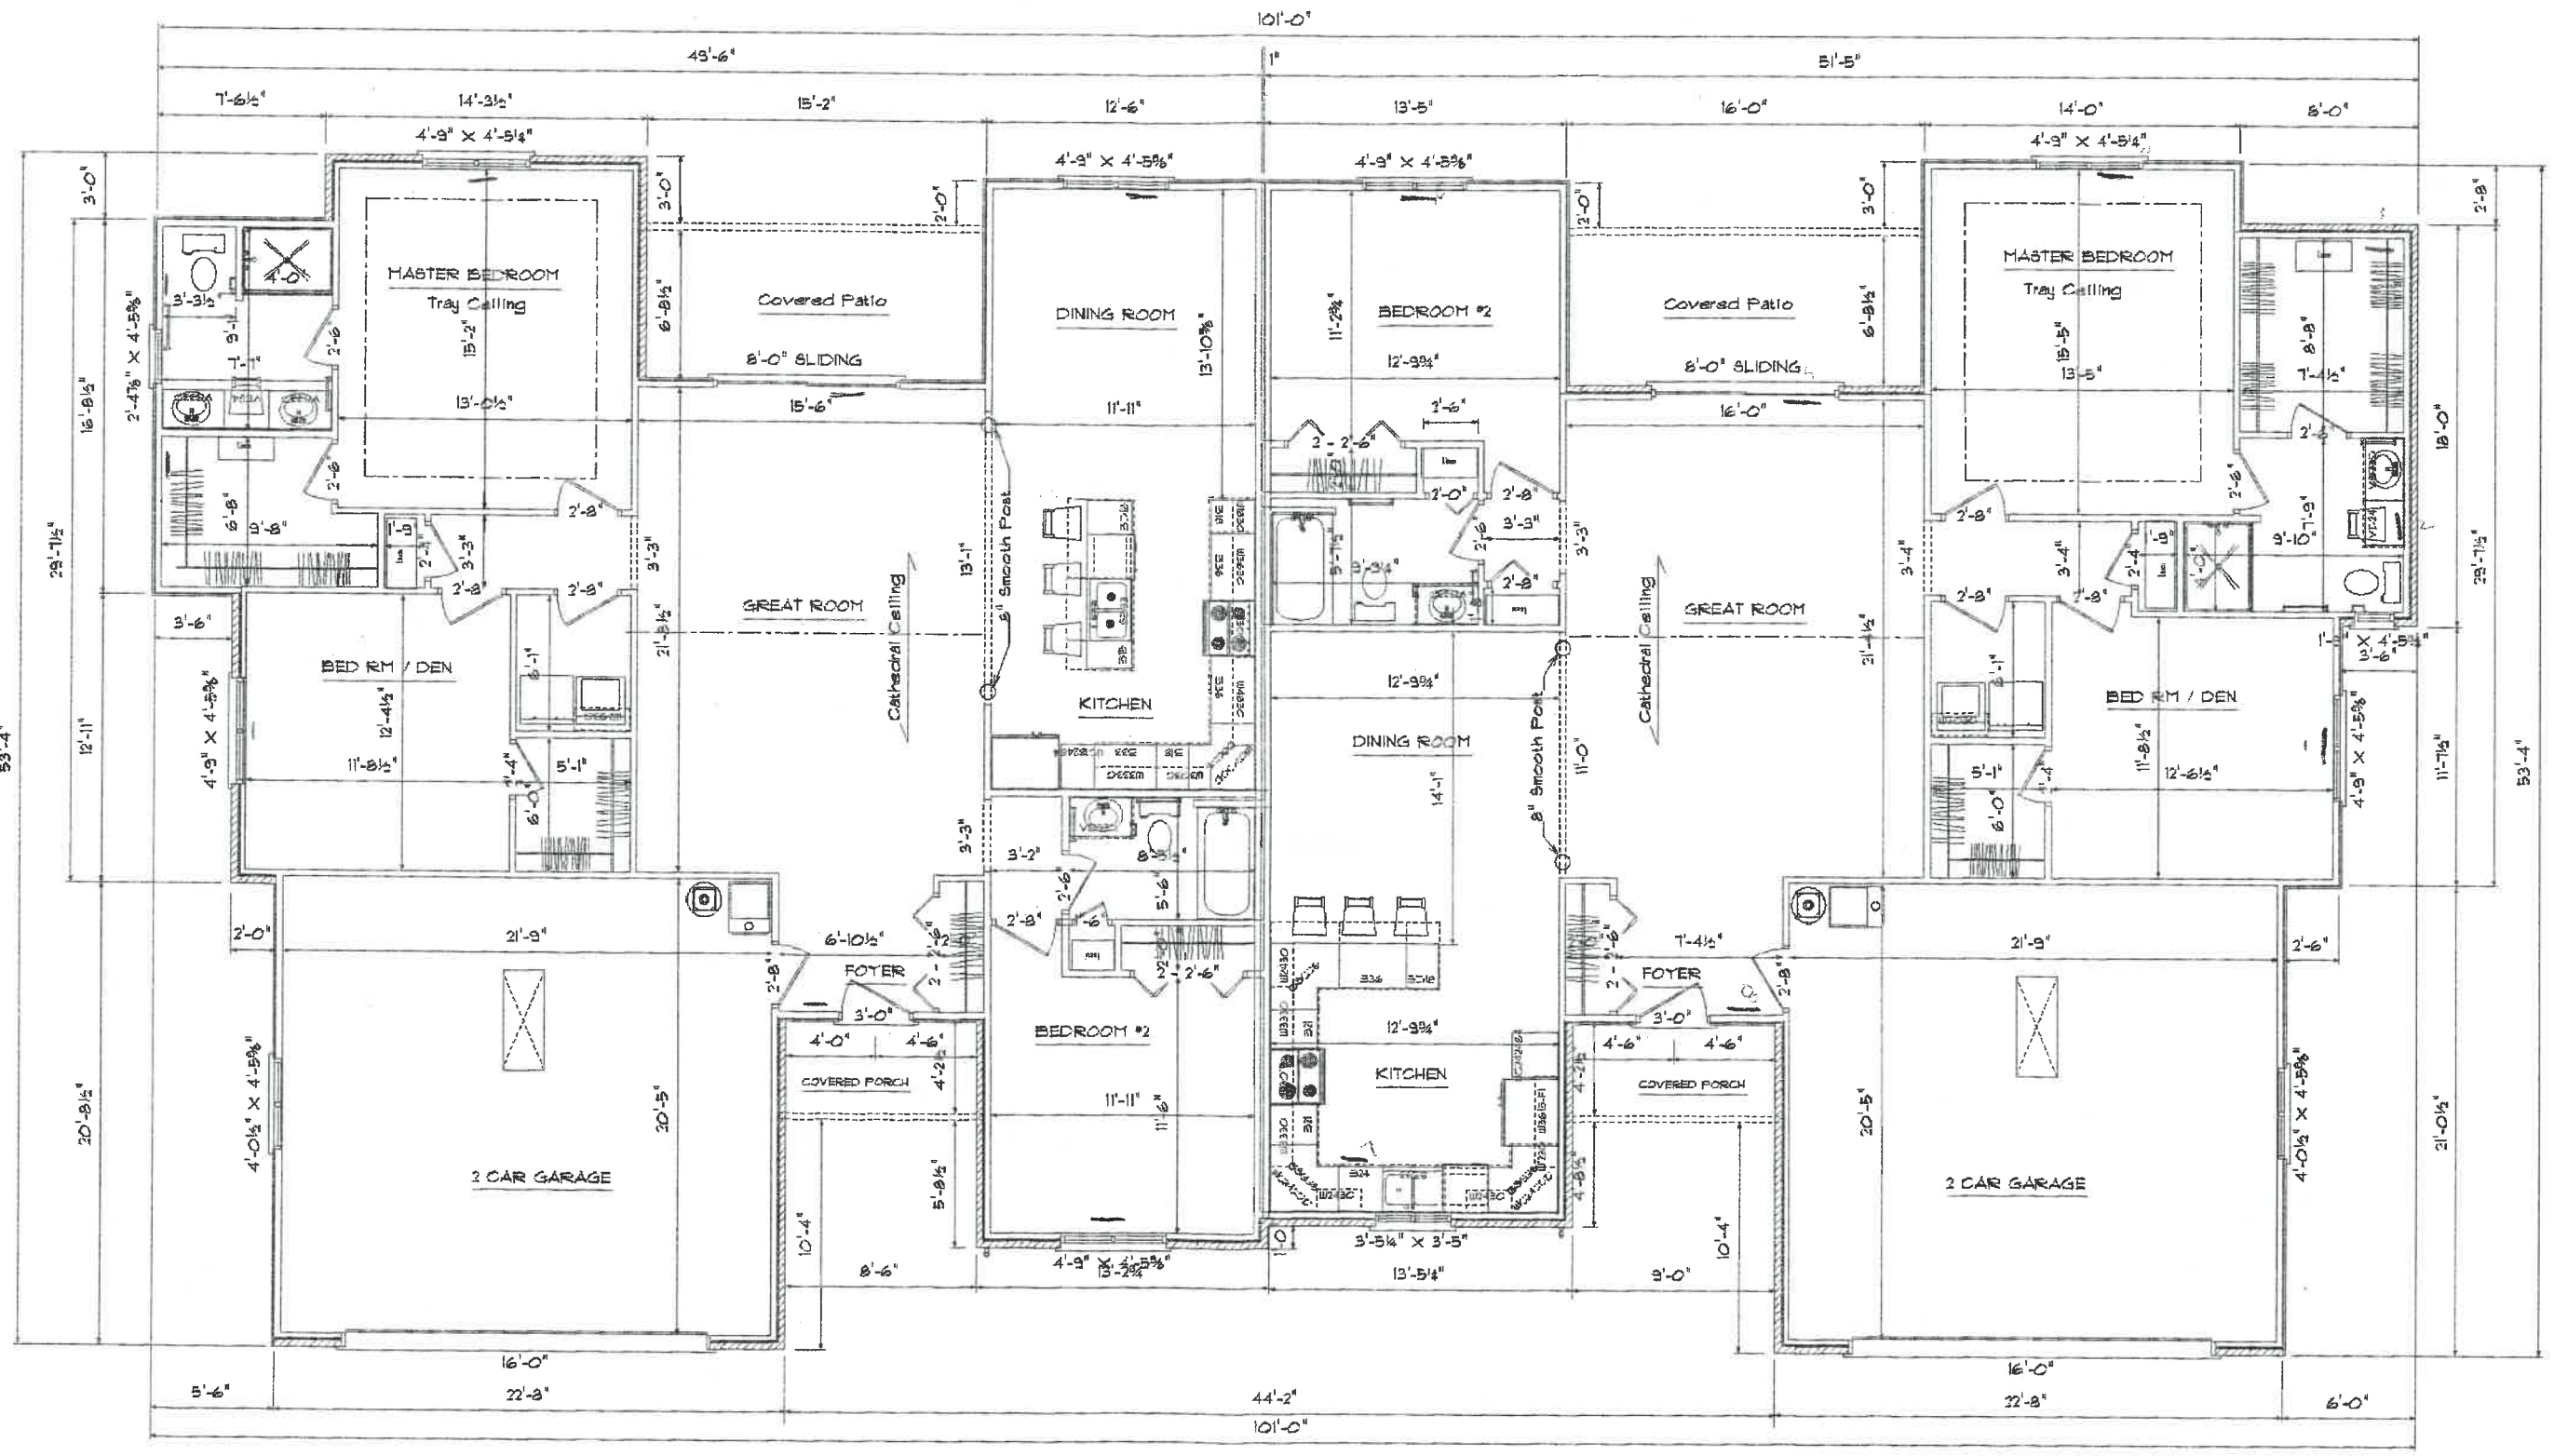

Square Footage : House 1640
 Garage 472
 Bk. Porch 103
 Frt. Porch 38

Square Footage : House 1700
 Garage 474
 Bk. Porch 110
 Frt. Porch 42

Kahis Design & Build	
Defiance, Oh	Phone 762-7756
Scale: 1/8"=1'-0"	Date: 7-10-99
Napoleon Condo's	
Location: Balas Rd. Napoleon	

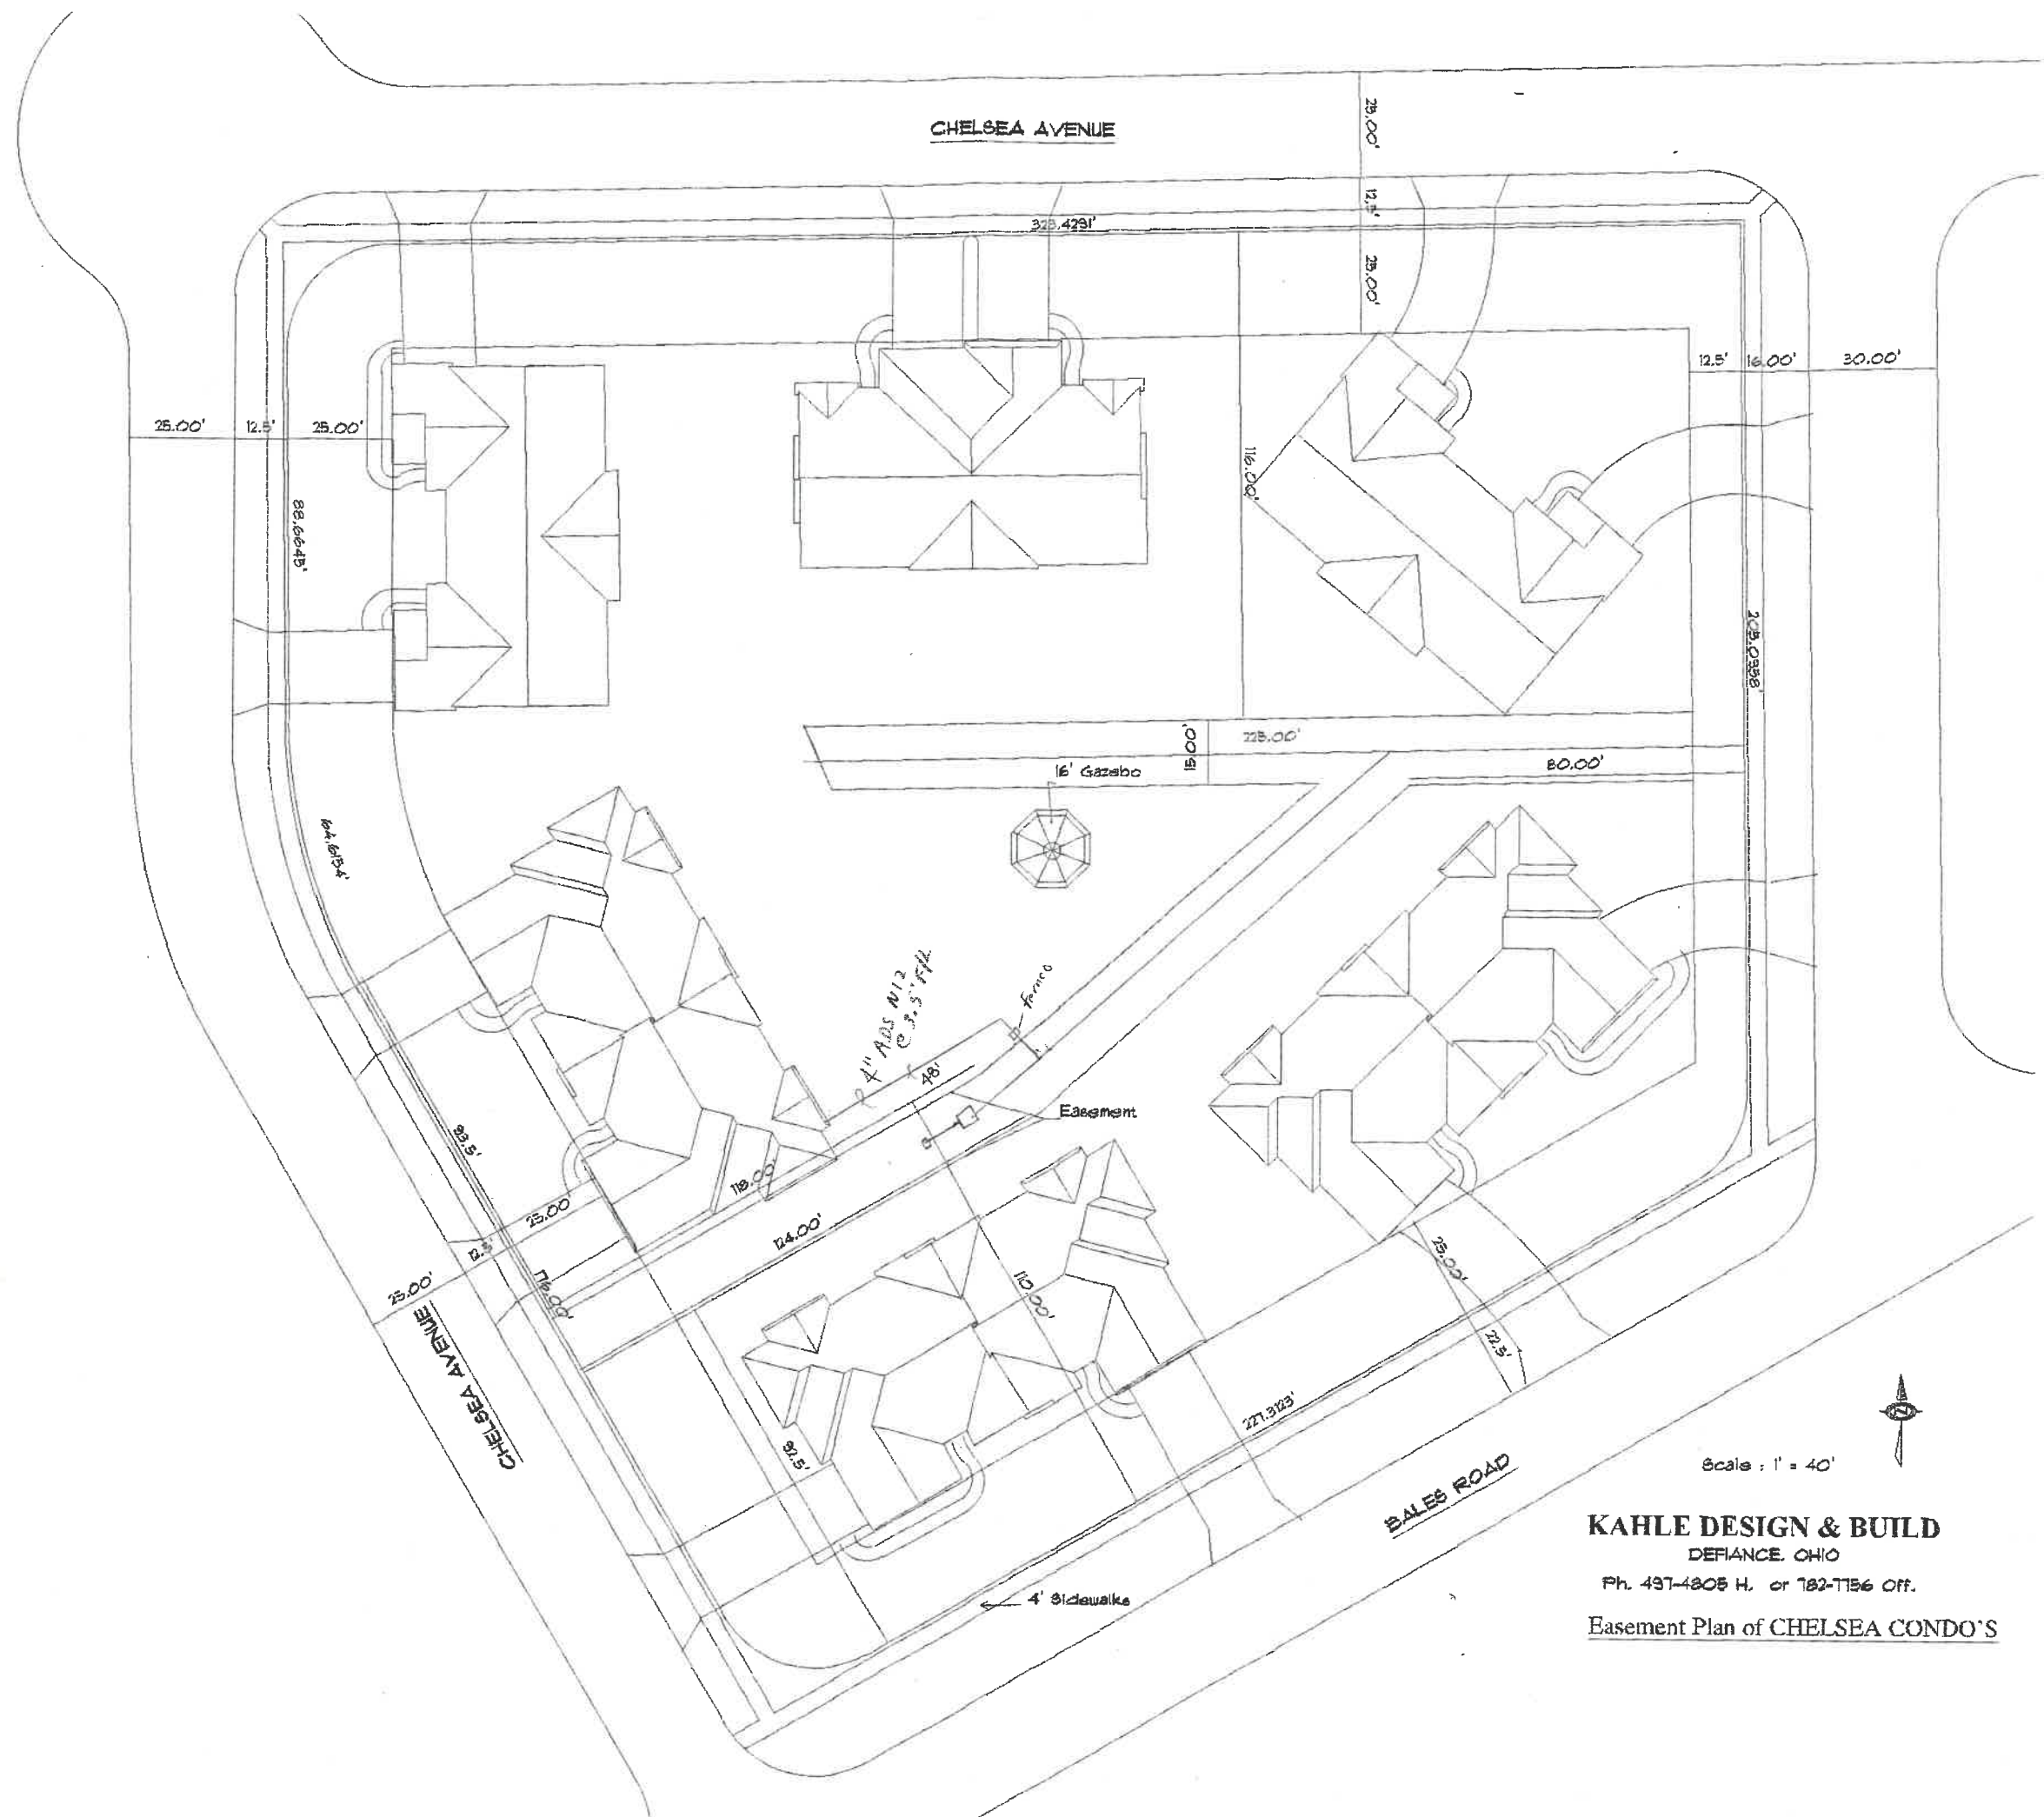

CHELSEA AVENUE

25.00'

12.5'

25.00'

319.644'

328.429'

25.00'

12.5'

25.00'

12.5'

16.00'

30.00'

328.038'

16' Gazabo

15.00'

228.00'

80.00'

14.165'

82.5'

25.00'

176.00'

124.00'

118.00'

4" ABS M12 @ 3.5" DIA

Easement

10.00'

10.00'

27.323'

25.00'

22.5'

25.00'

CHELSEA AVENUE

BALES ROAD

4' Sidewalk

Scale : 1" = 40'



KAHLE DESIGN & BUILD
DEFIANCE, OHIO

PH. 437-4805 H. or 782-7156 Off.

Easement Plan of CHELSEA CONDO'S