



Rear Elevation

151890

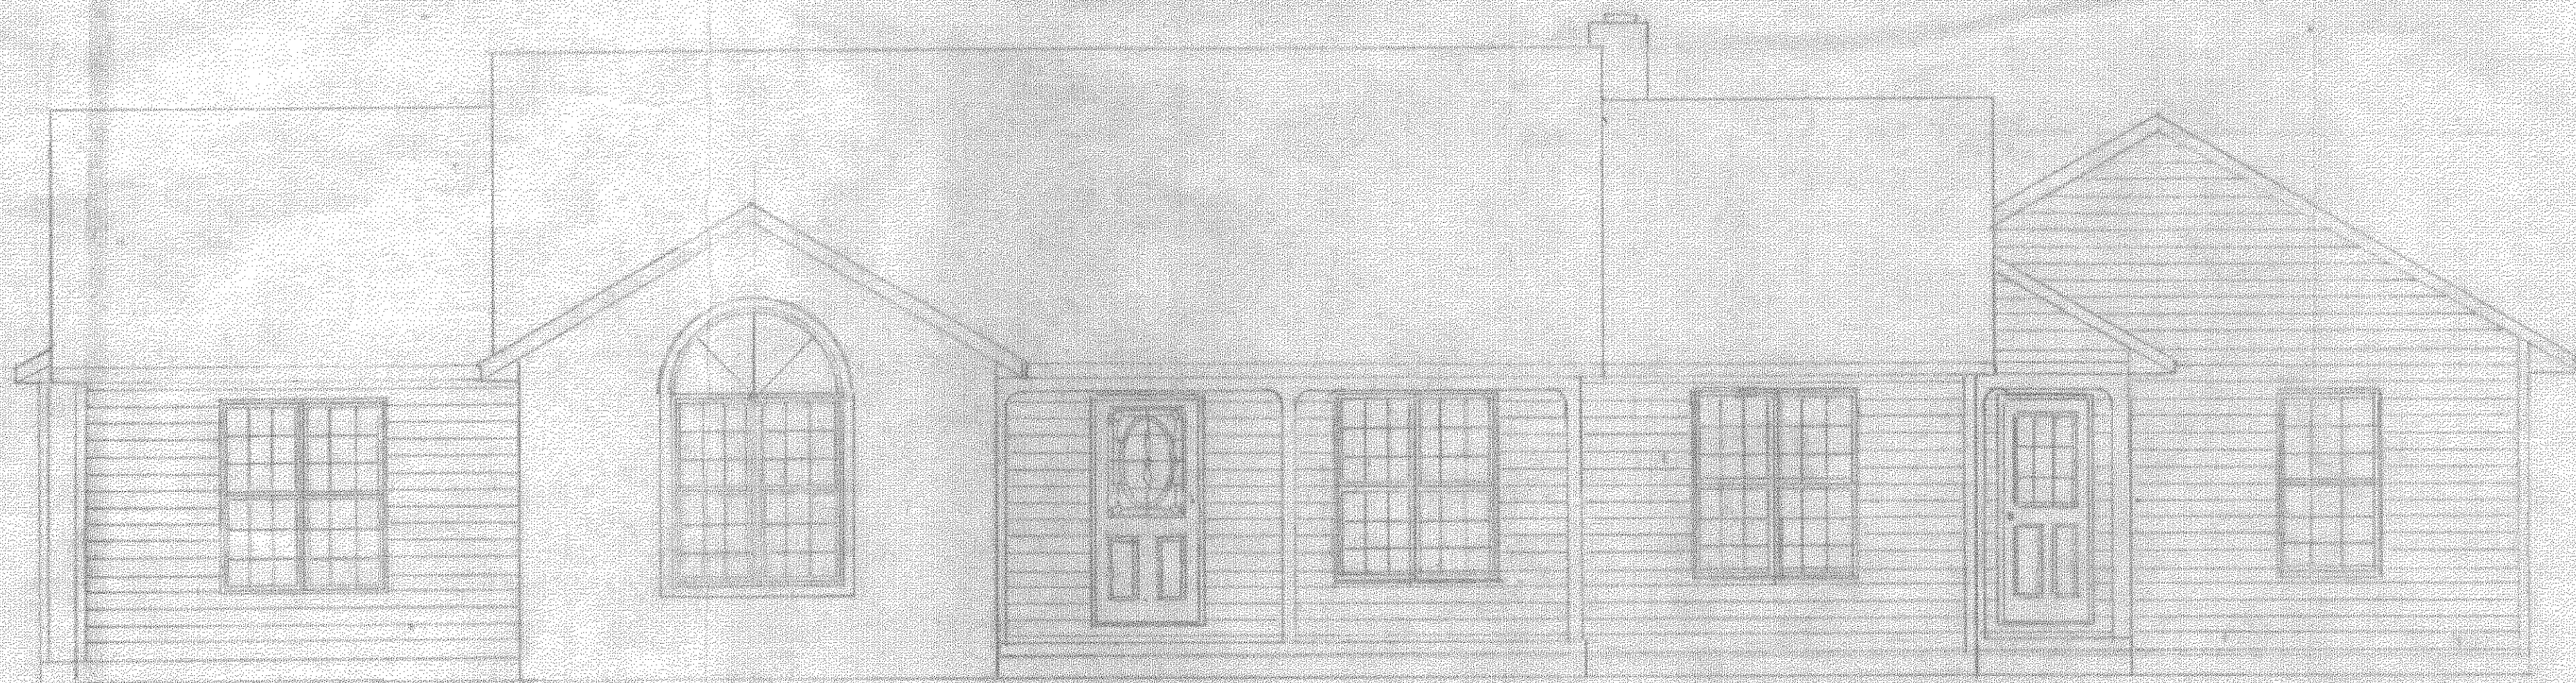


Front Elevation


Proposed location
Lot 24 - King Oak
1025 - Charlotte St.
Wilmington, N.C.
Raleigh, N.C. 27601
L.L. Brown
S. 104 St. N. 101 St.

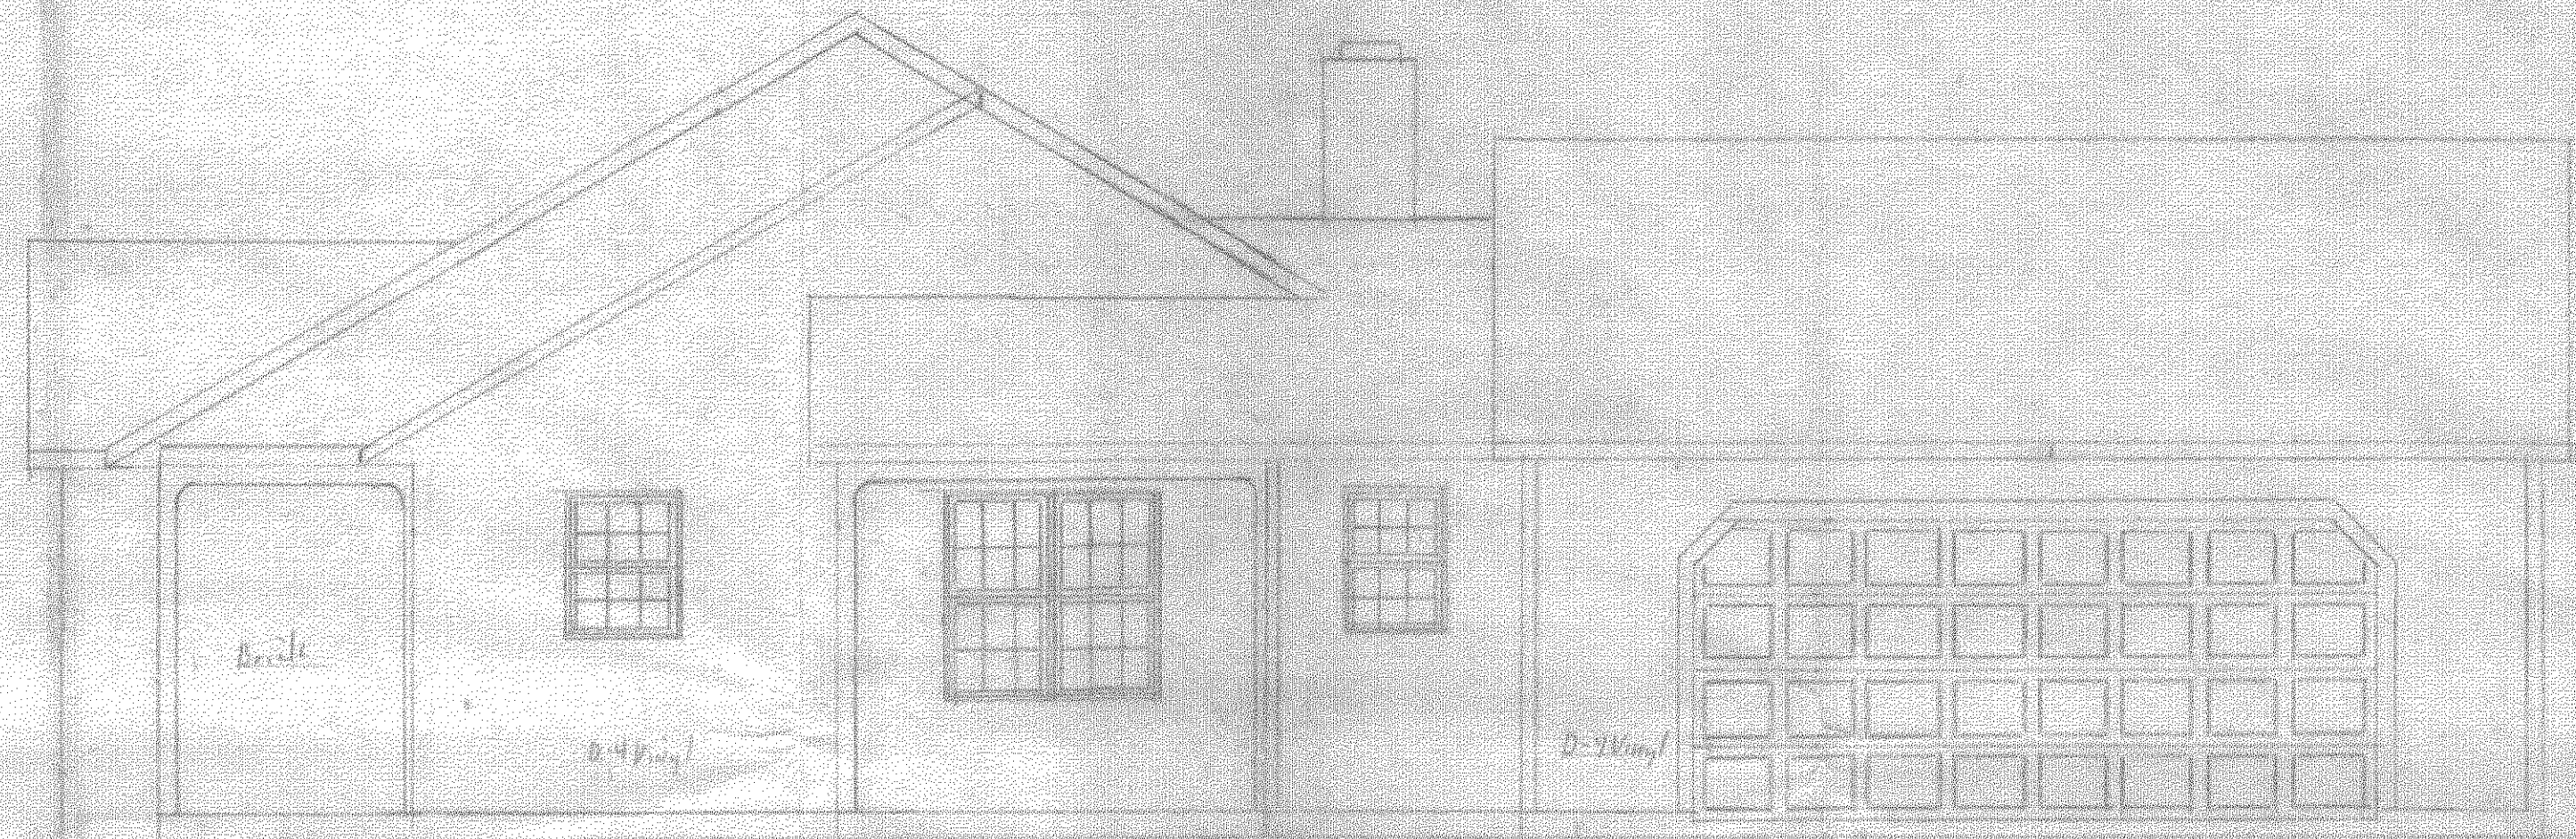

Right Elevation

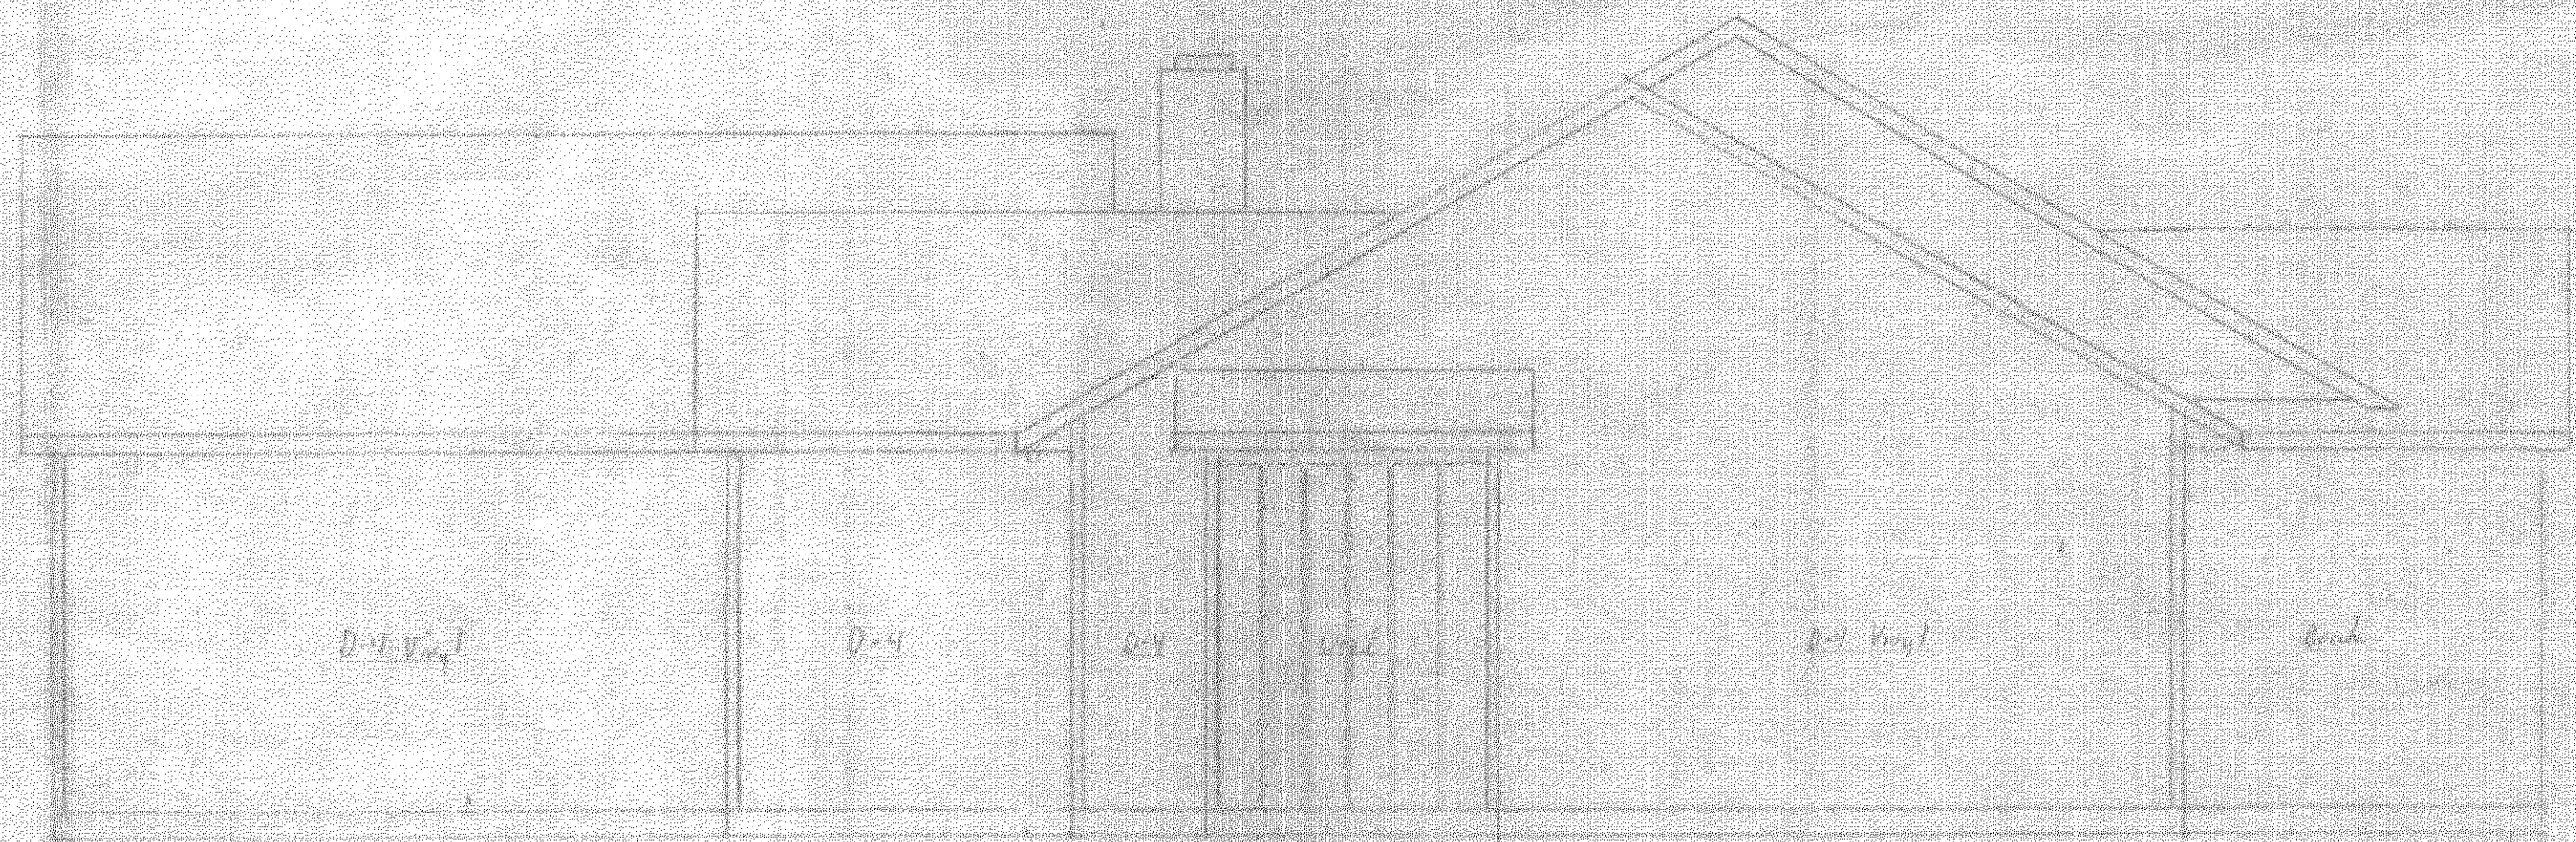


Left Elevation

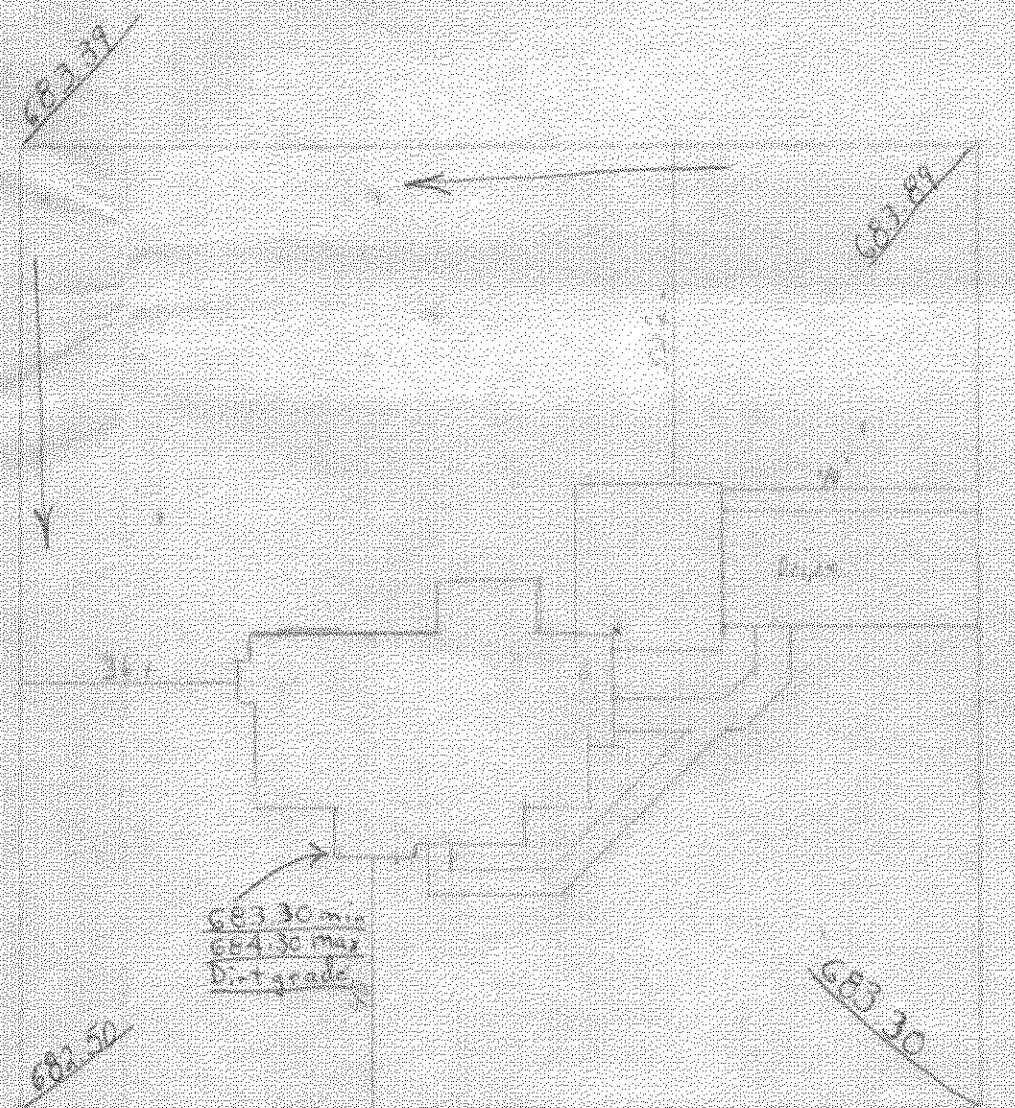


Plot Plan
 Chestnut Hill Area
 Scale 1"=30'

Proposed Residence
 Lot 1 Twin Oaks
 Hopewell, Ohio
 Keith Builders Supply Co.
 R.R. #1, Delaware, Ohio
 Scale 1/4" = 1'-0" (not shown)

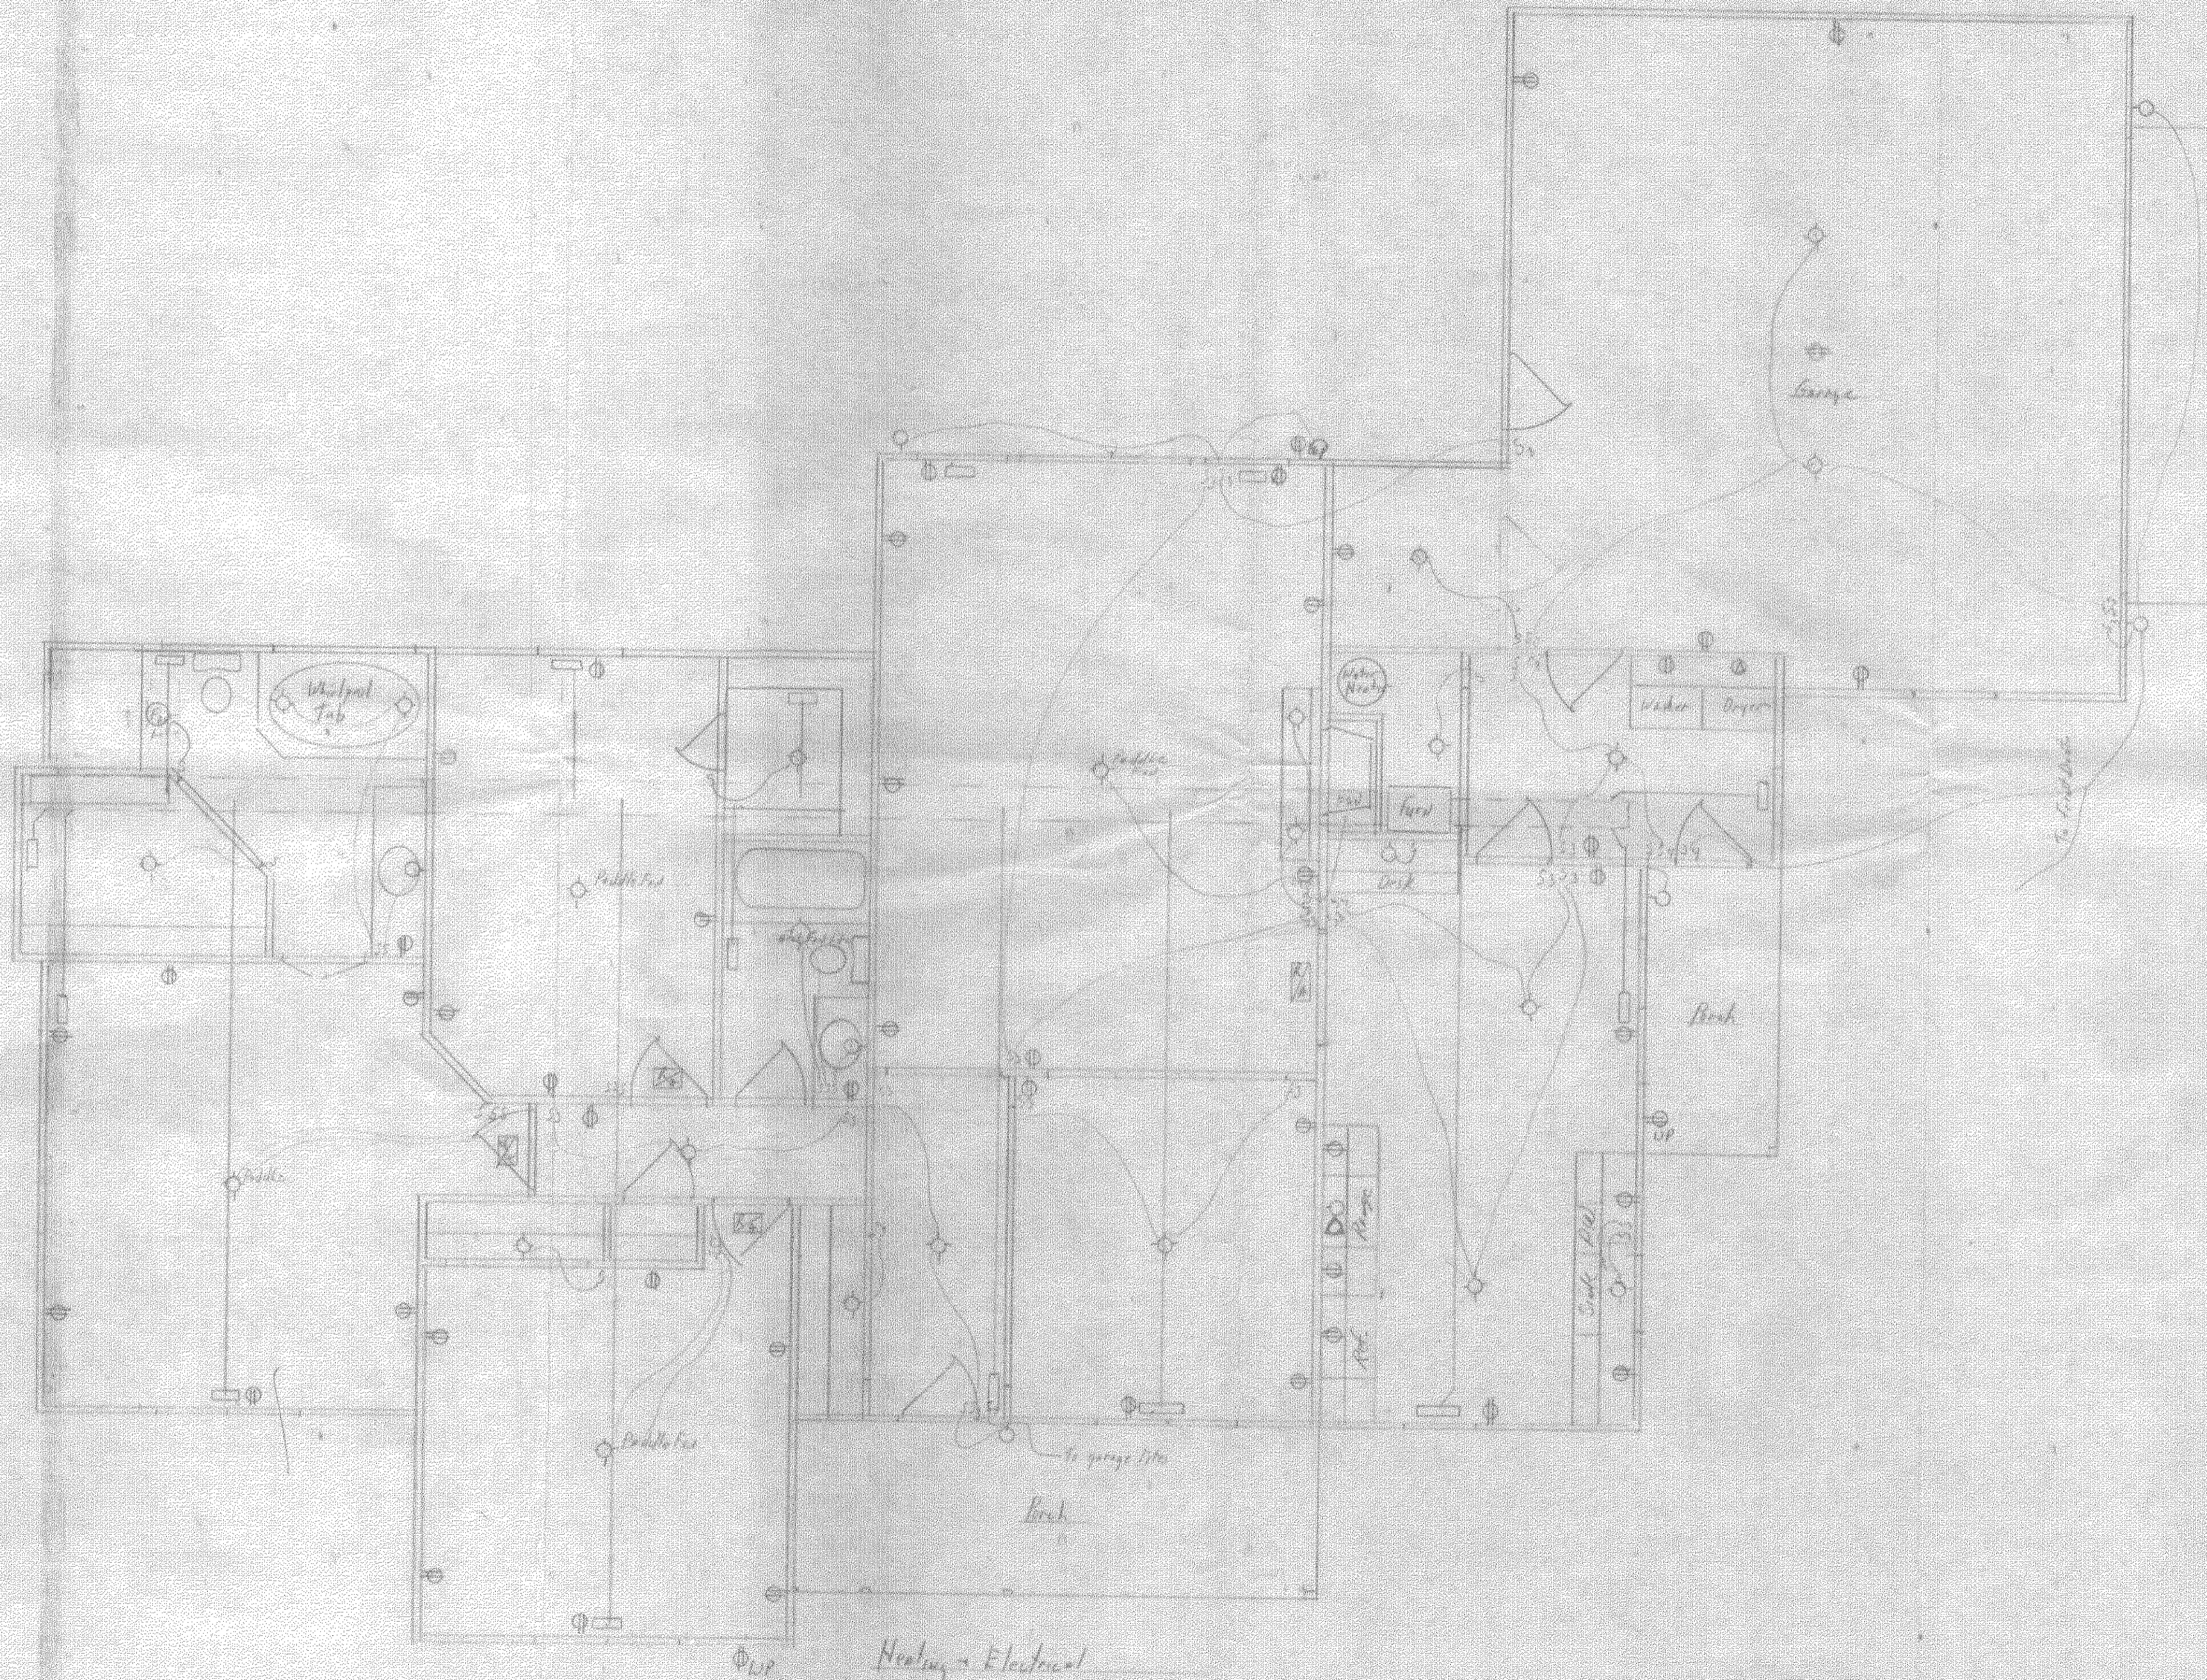

Proposed Residence for
 Lot 29 Twin Oaks
 Chesterfield, Mo
 Naps/low, Ohio
 Kalle Builders & Supply Co.
 Delaware, Ohio
 Scale 1/8" = 1'-0" Date 5-10-22

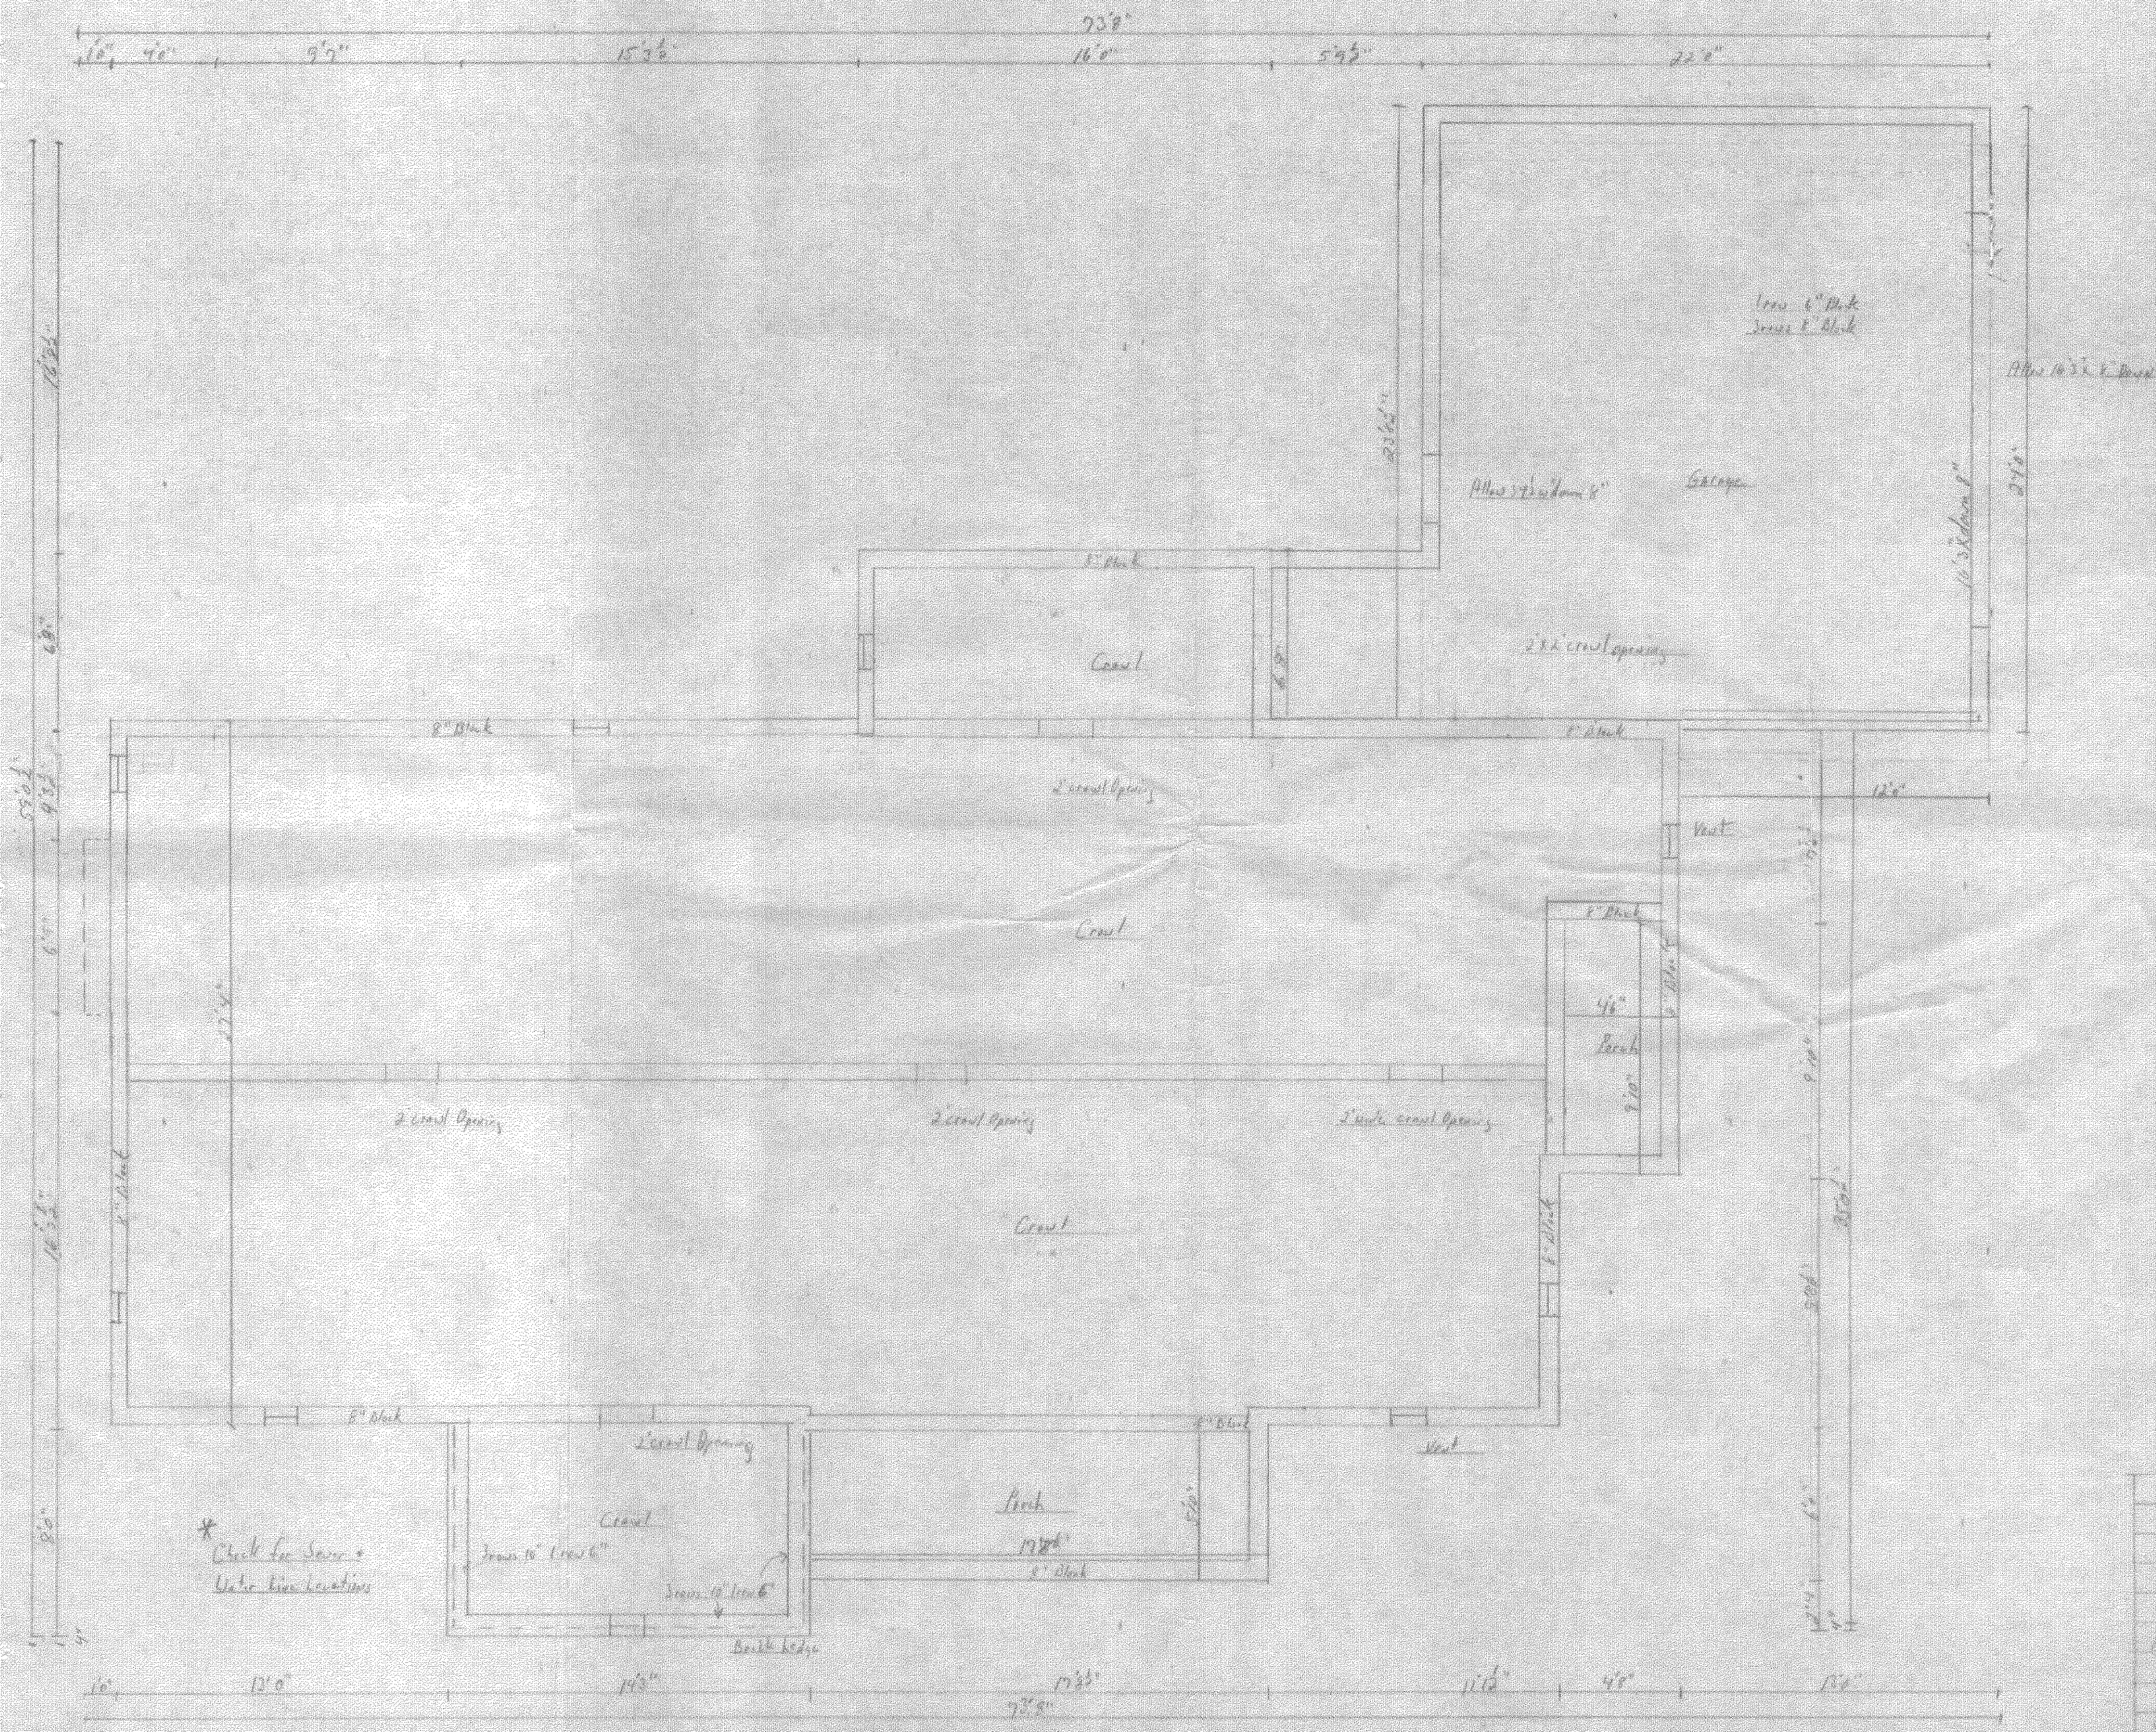

* Check for Sump & Water Line Locations

Proposed Foundation
 Lot 24 Town Hall
 Chatham Co.
 Hazden, Ga.
 Kahle Brothers & Sons
 RR #4, Dalton, Ga.
 Scale 1/8" = 1'-0" Date 12-1-54