




FLOOR PLAN SCALE 1/4"=1'-0"

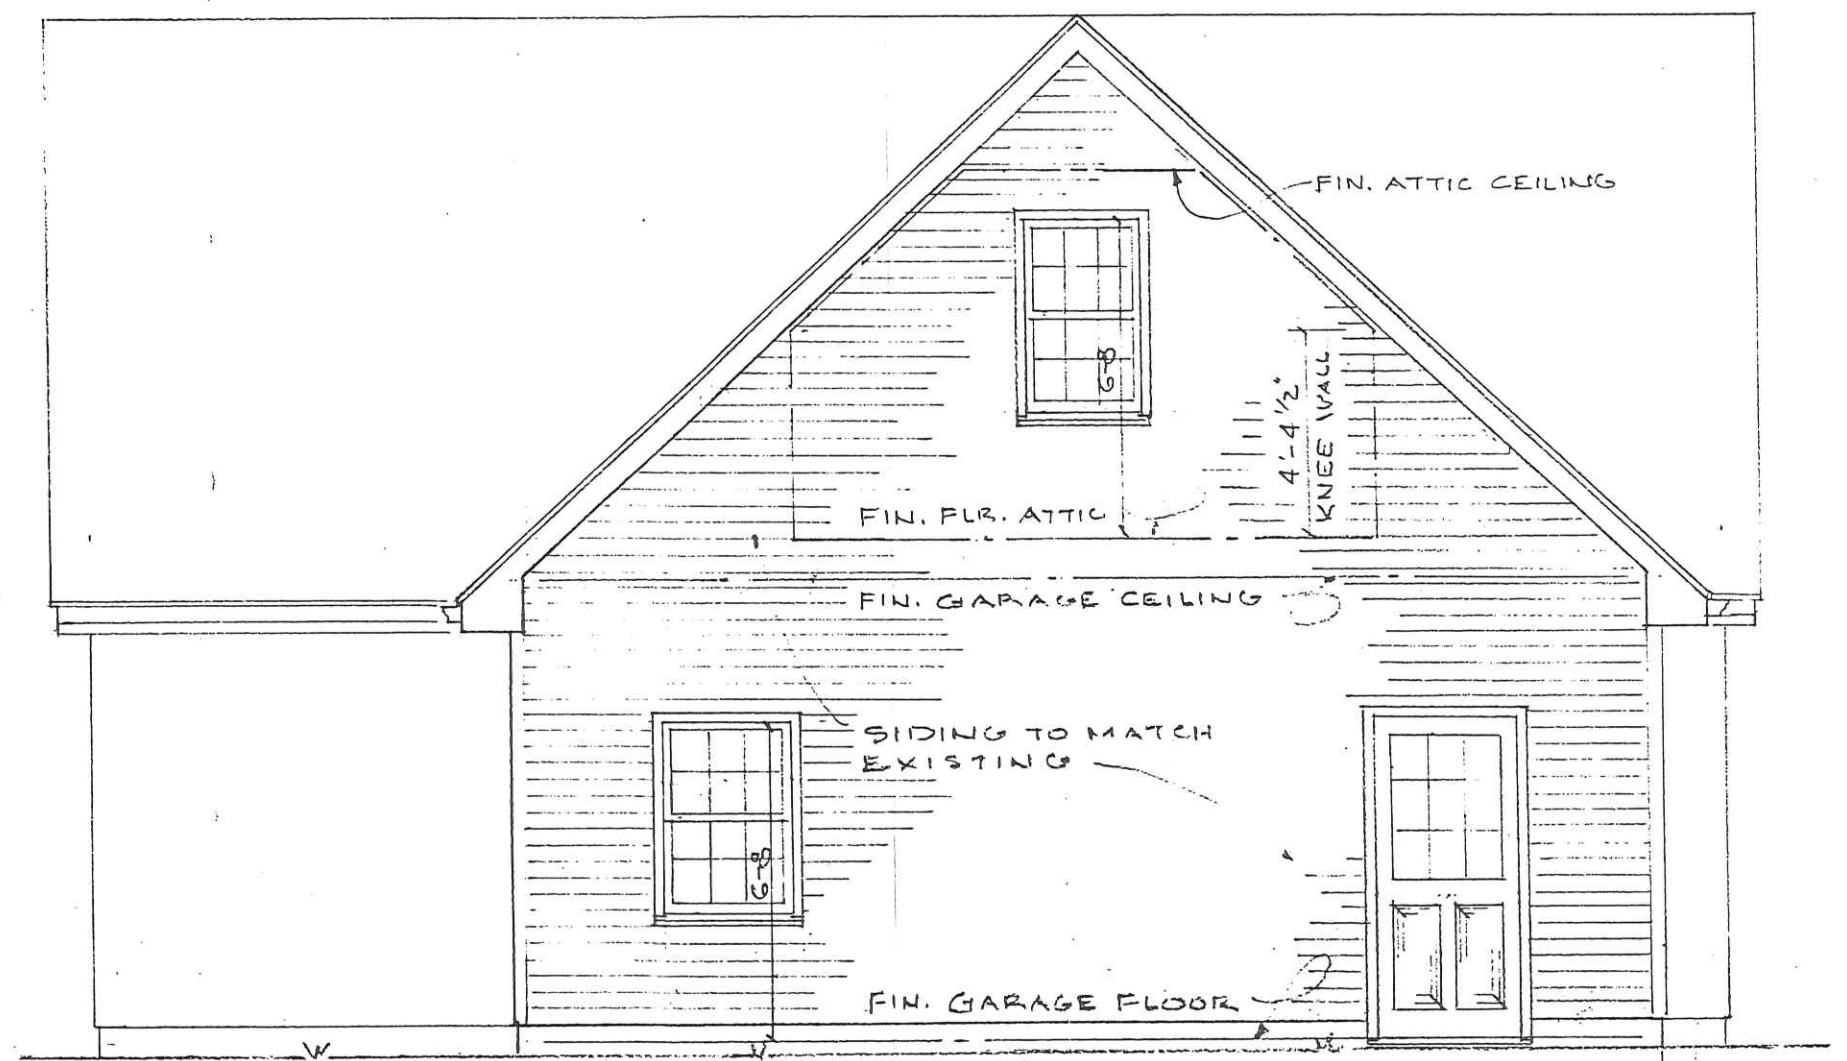

LEFT SIDE ELEVATION SCALE 1/4"=1'-0"

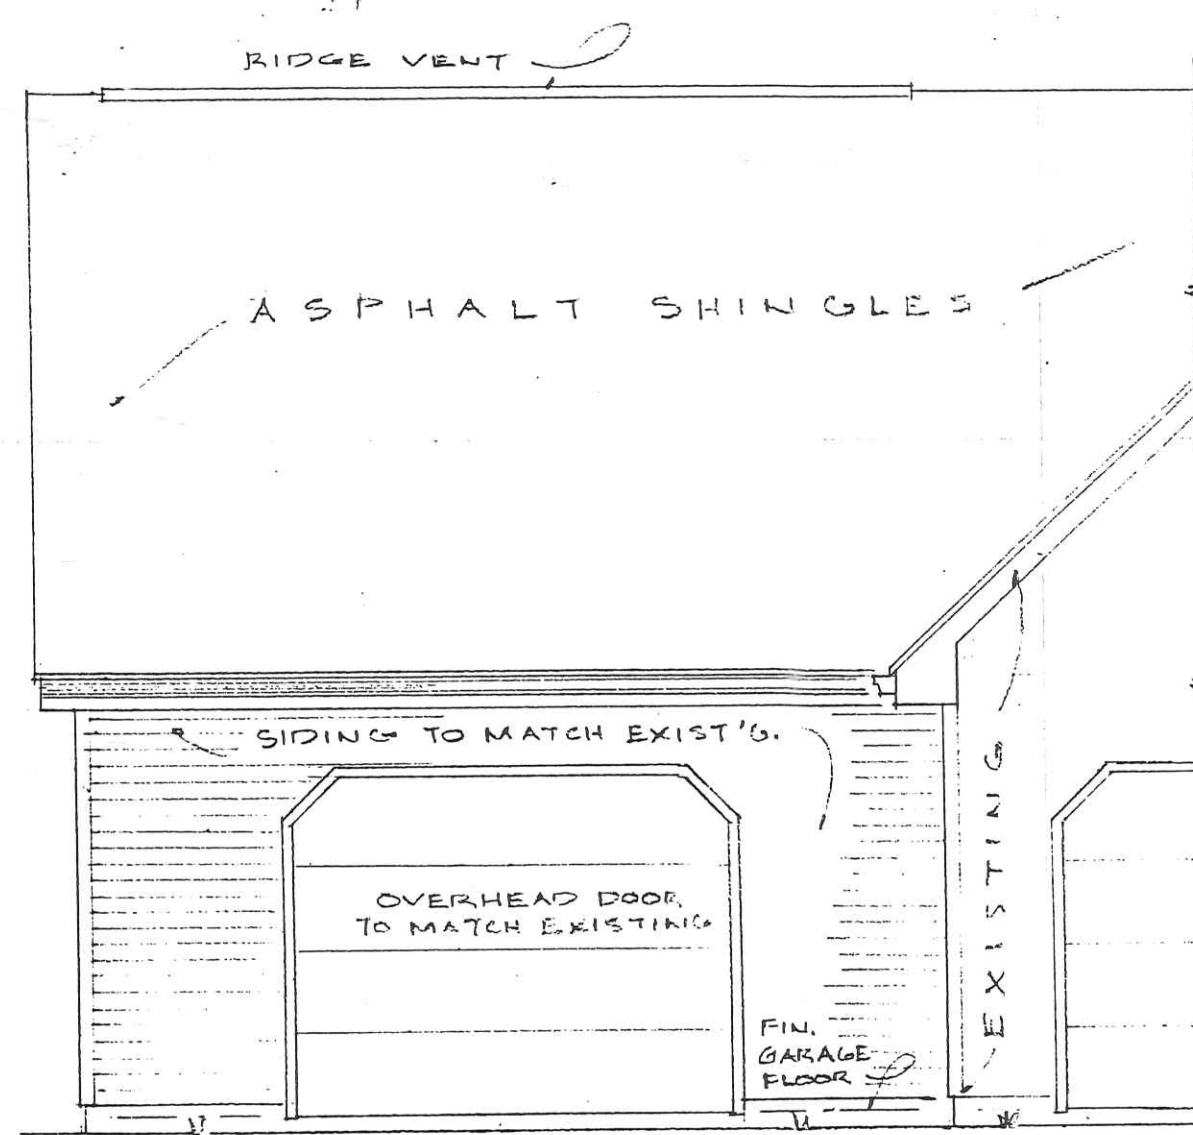

FRONT ELEVATION SCALE 1/4"=1'-0"

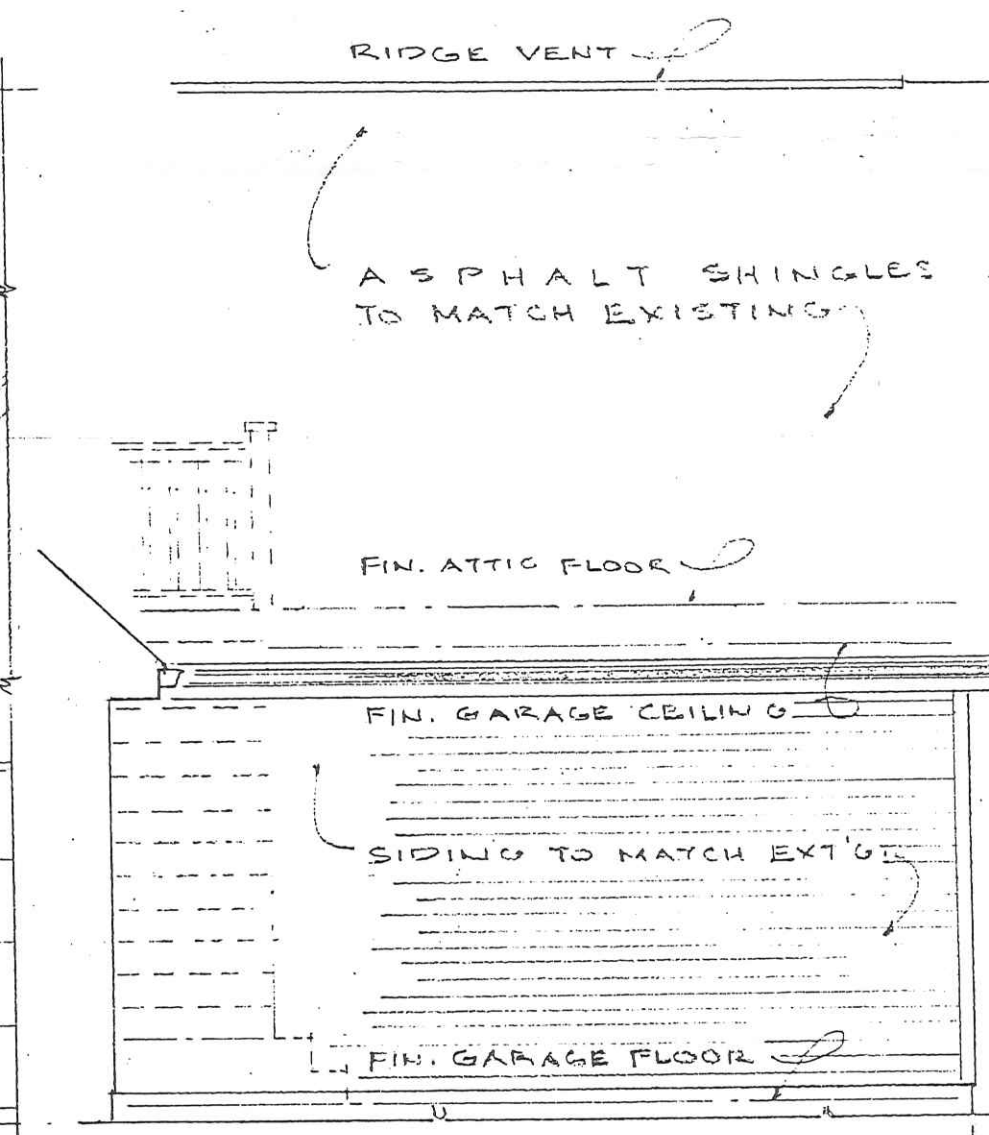

REAR ELEVATION SCALE 1/4"=1'-0"


MOCK-BUEHRER BUILDERS LTD

FLOOR PLAN & ELEVATION


SCALE: 1/4"=1'-0"	APPROVED BY:	DRAWN BY:
DATE:		REVISED:
ADDITION TO RESIDENCE OF		

1065 Chesterfield

DRAWING NUMBER

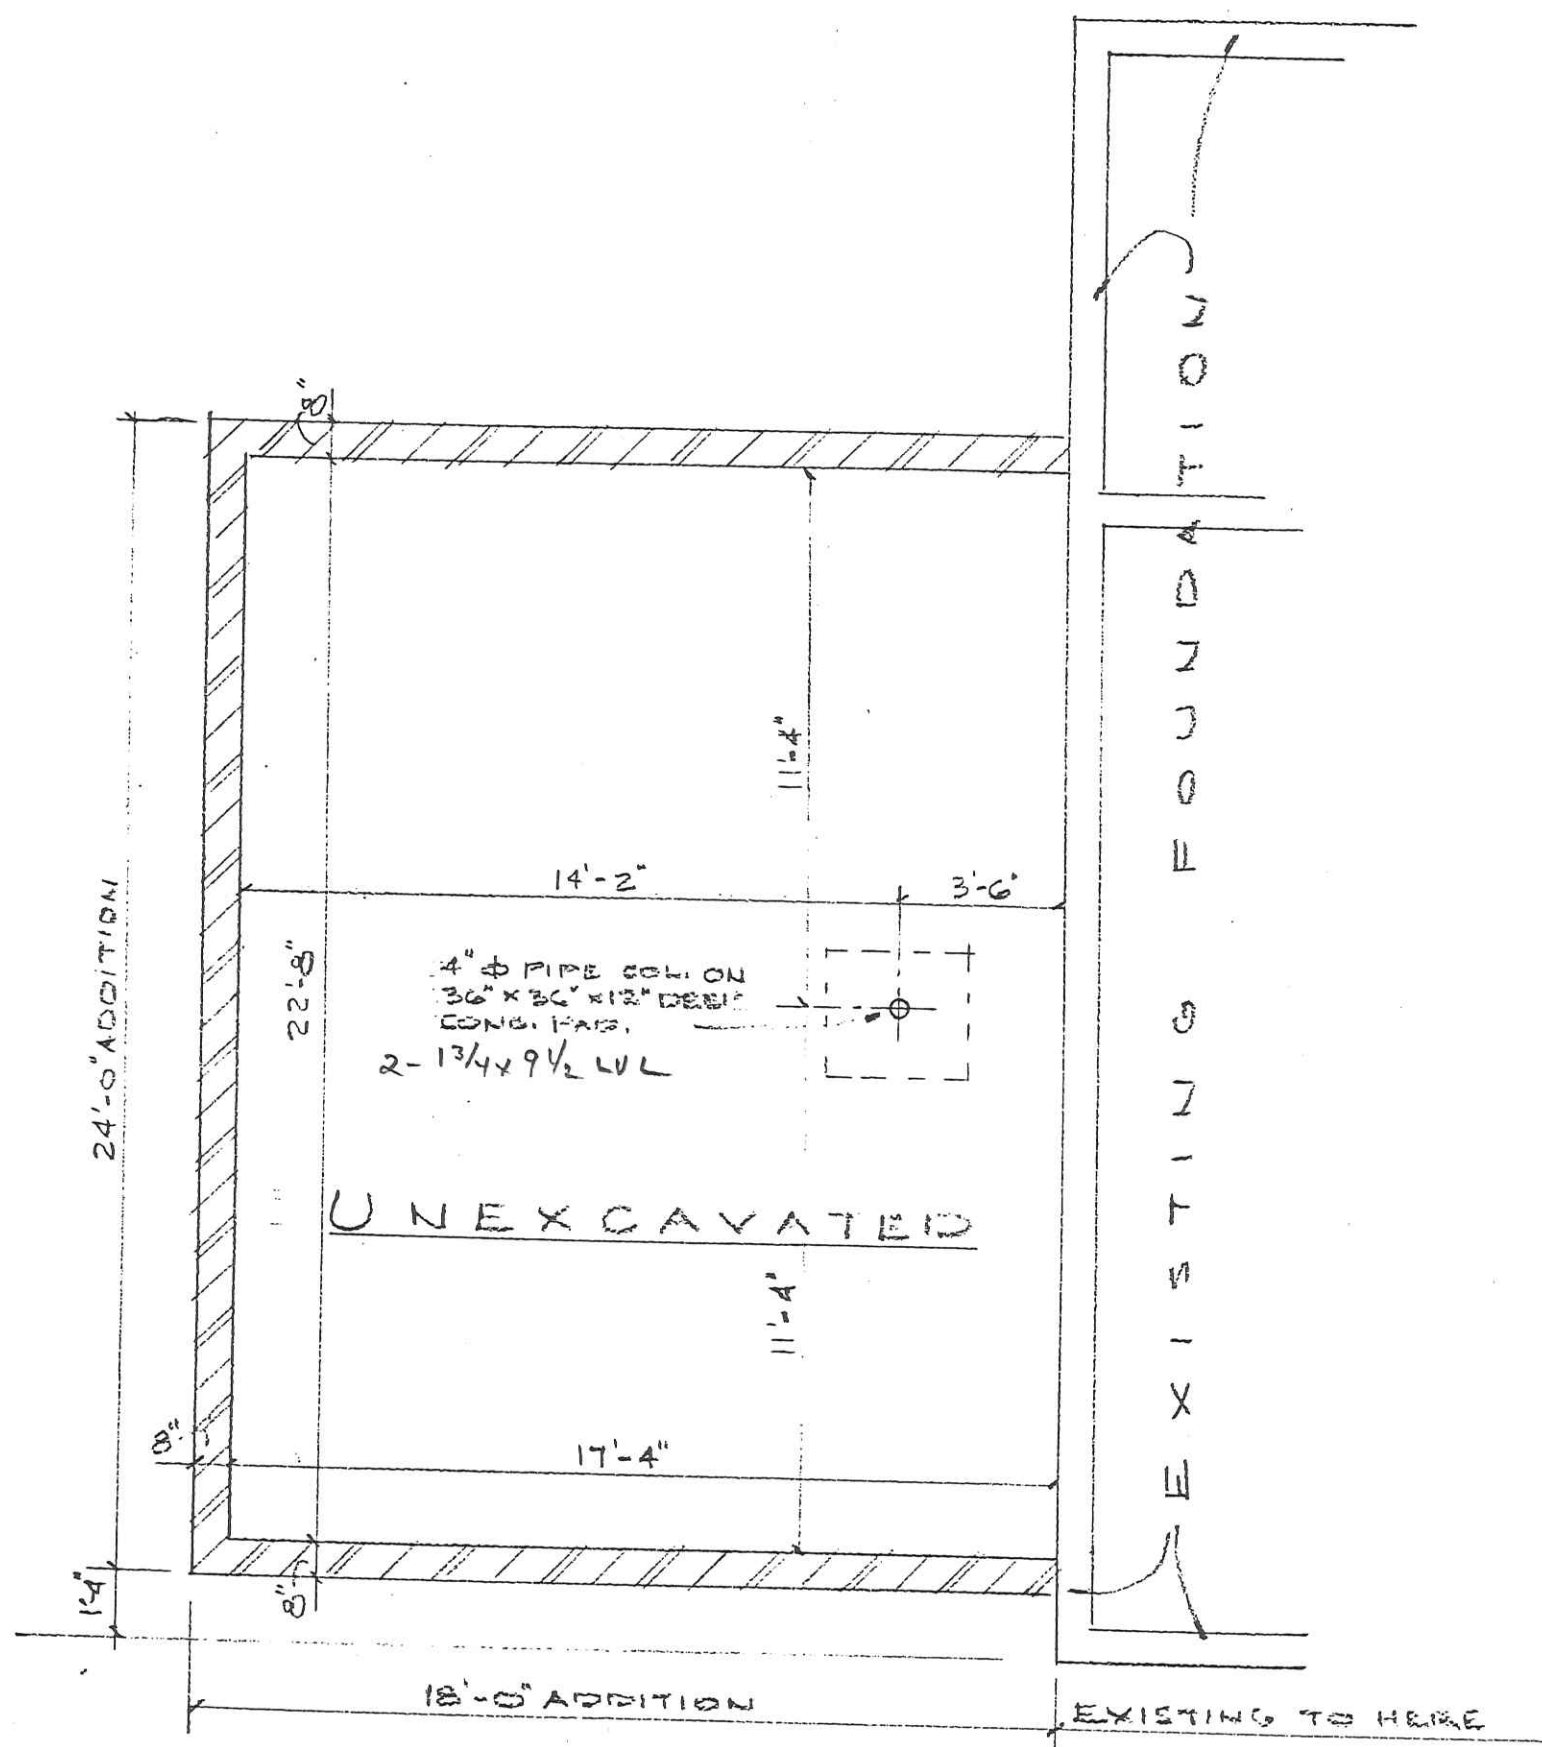

FOUNDATION PLAN SCALE 1/4" = 1'-0"

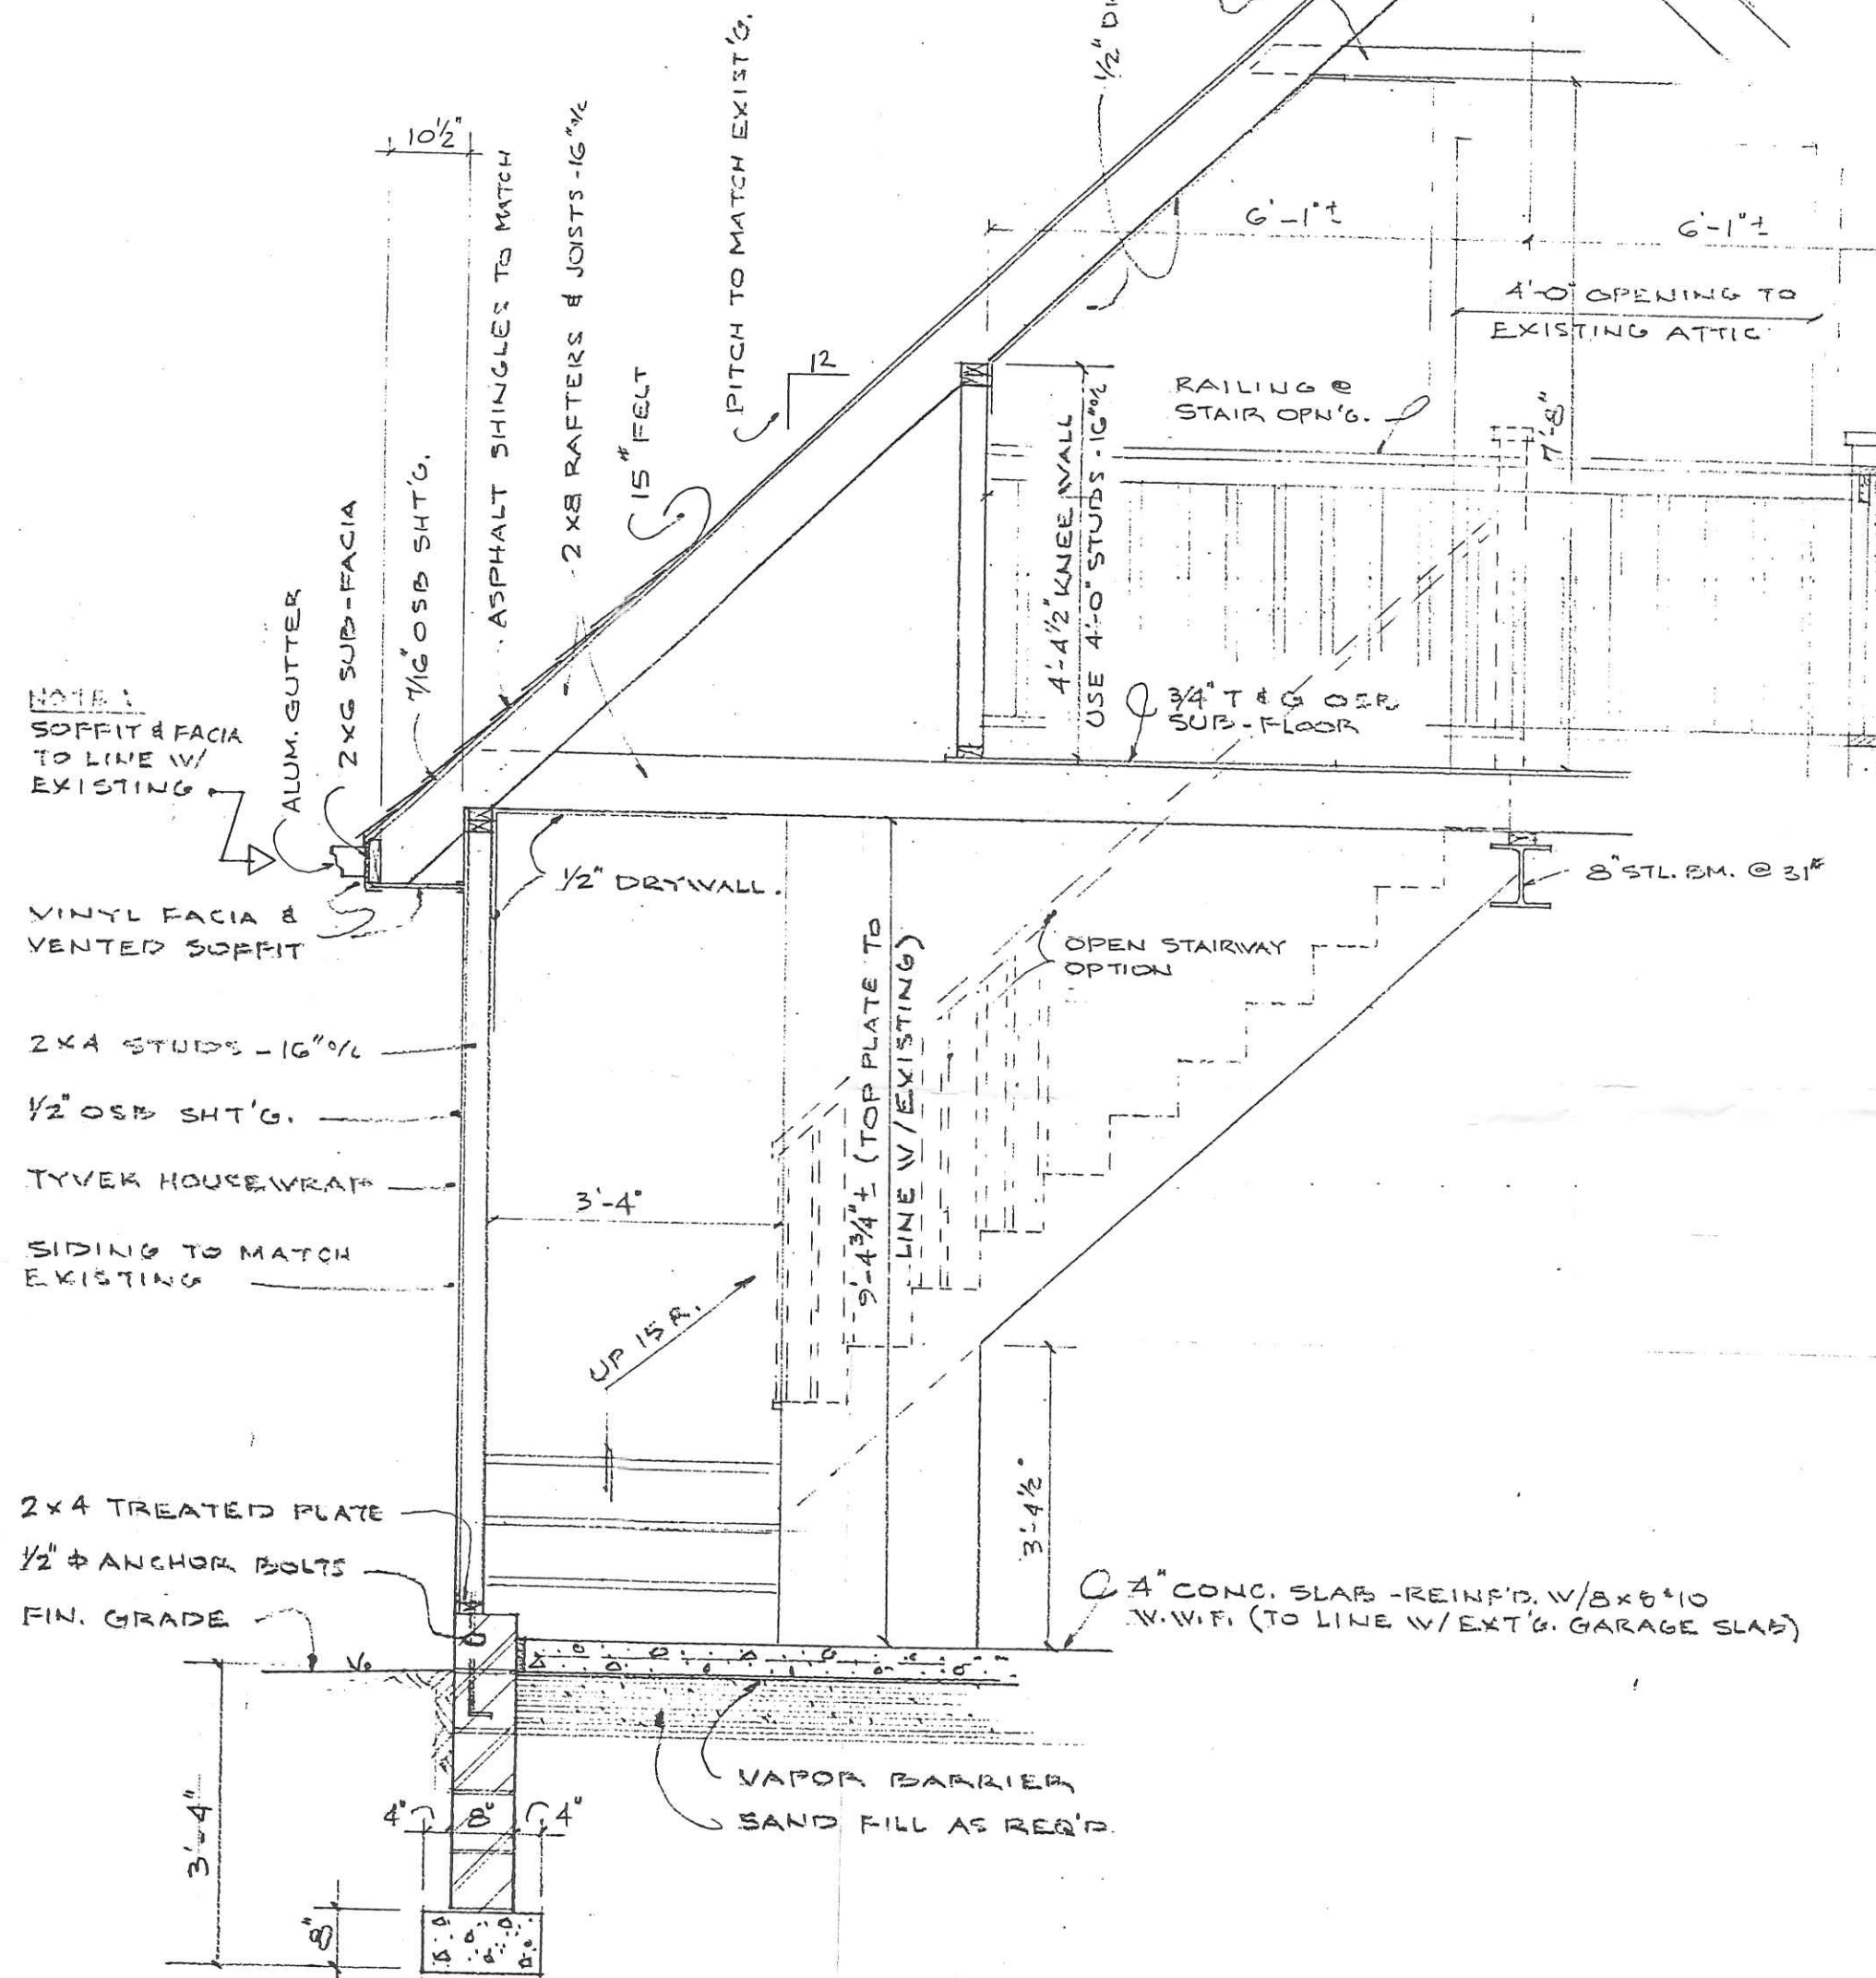

WALL SECTION SCALE 1/2" = 1'-0"

FOUNDATION PLAN & WALL SECT

SCALE: AS NOTED	APPROVED BY:	DRAWN BY:
DATE:		REVISED:
ADDITION TO RESIDENCE OF		

DRAWING NUMBER