


CHESTERFIELD 60' R/W

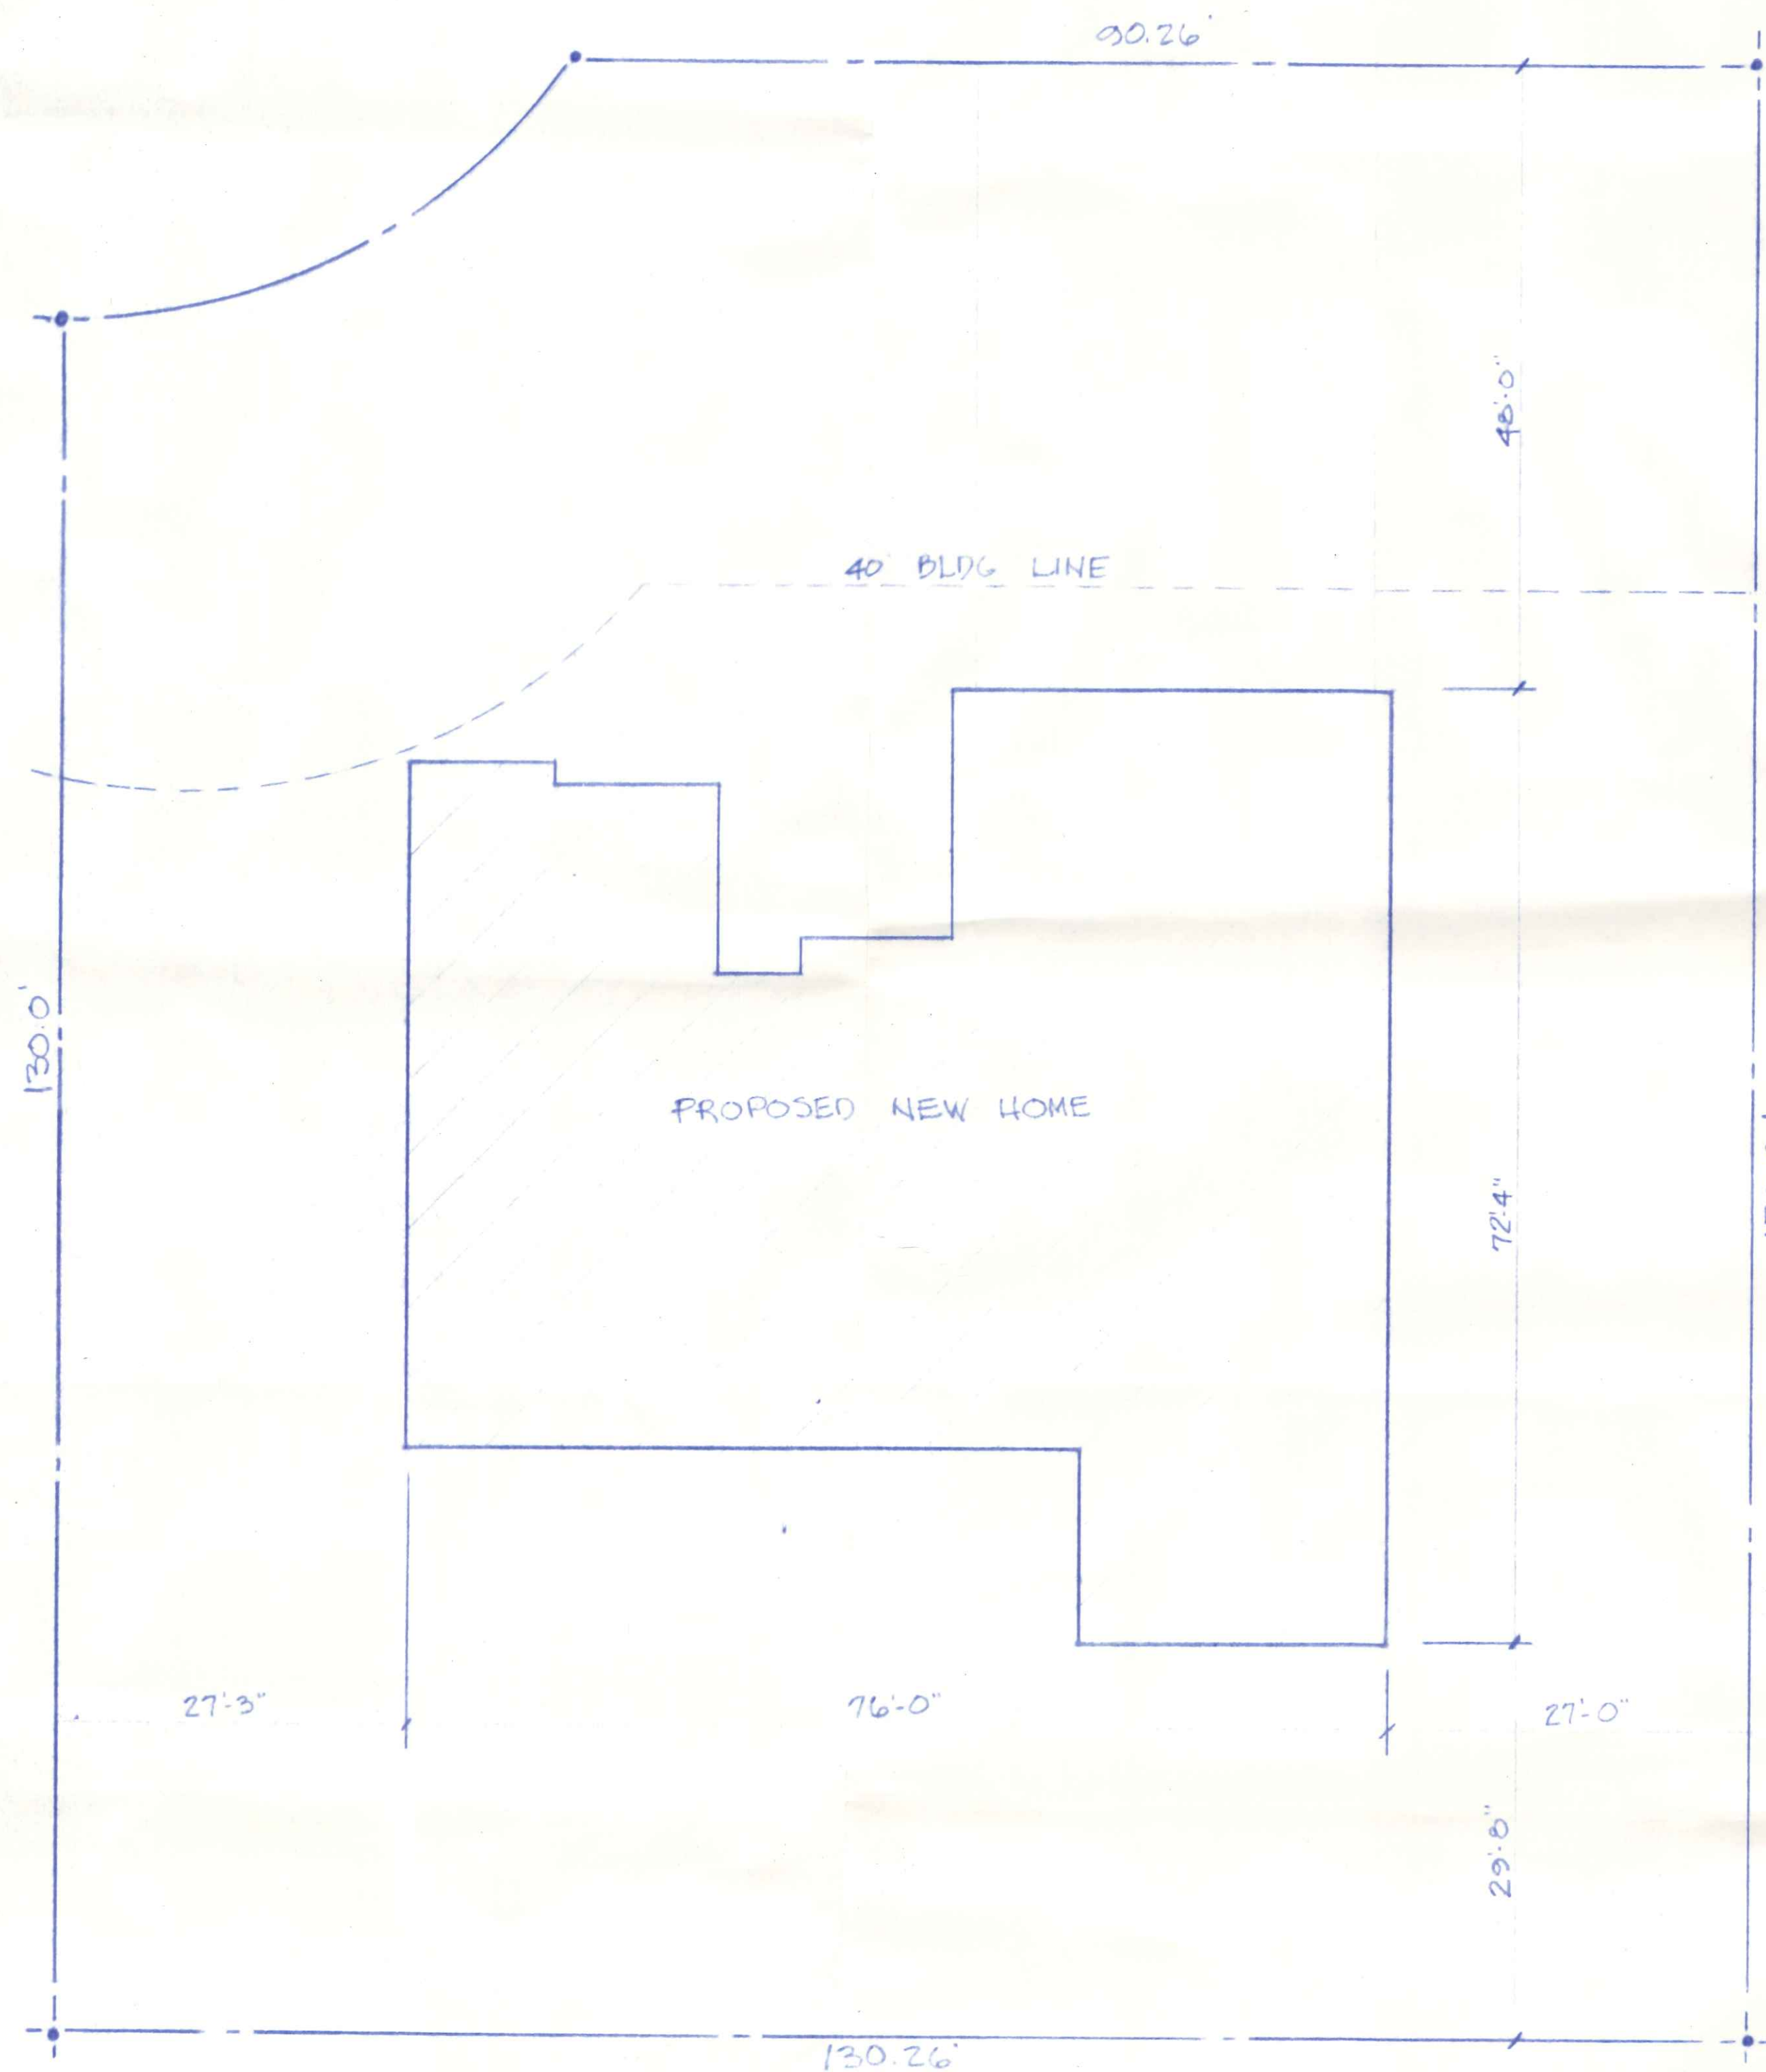


LOT #17 - TWIN OAKS


1" = 10'-0"

1140 Chesterfield

NEW HOME - PLOT - DENNIS SCHLUETER		
SCALE: 1/4" = 10'-0"	APPROVED BY:	DRAWN BY: K.M.D.
DATE:		REVISED:
ROUND DEMALINE & SON'S CONSTRUCTION		DRAWING NUMBER
WAUSEON OHIO		1 of 5

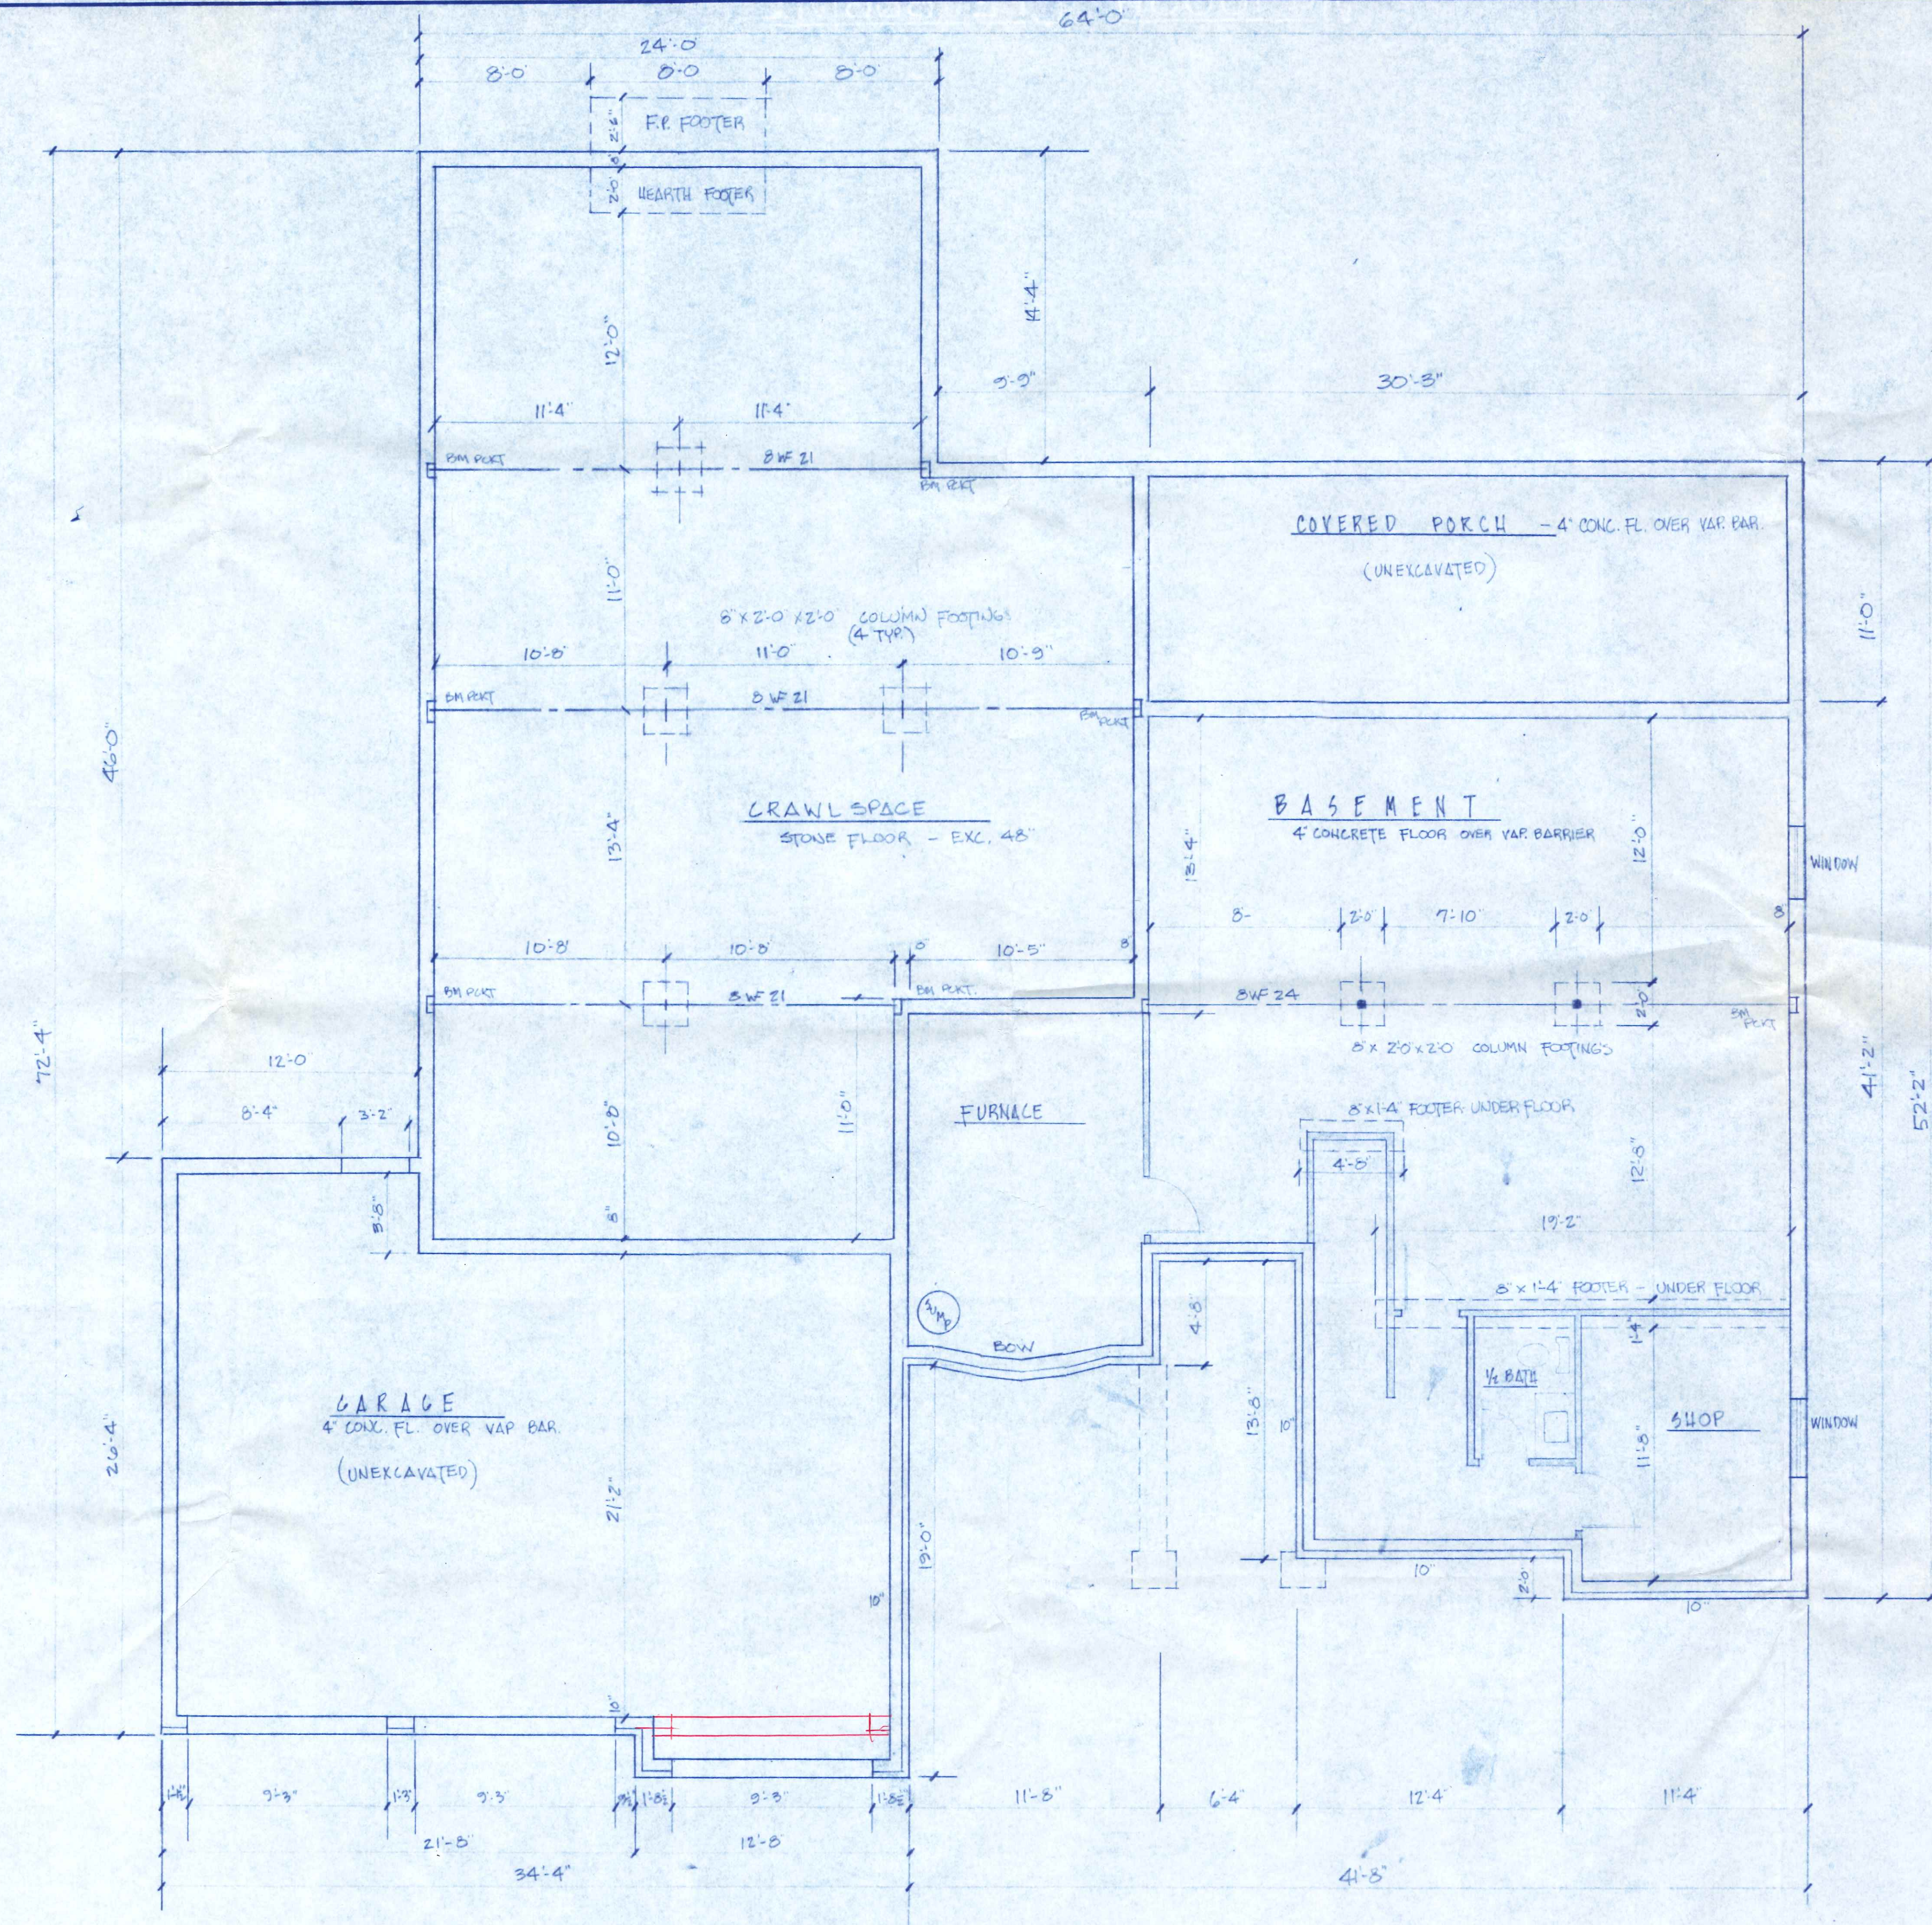

SCHLUETER, - NEW HOME		
SCALE: 1/4"=1'-0"	APPROVED BY:	DRAWN BY: K.M.O.
DATE: 11/27/54		REVISED:
ROLAND DEMALINE & SONS' CONST.		DRAWING NUMBER
WAUSEON OHIO		2 of 5

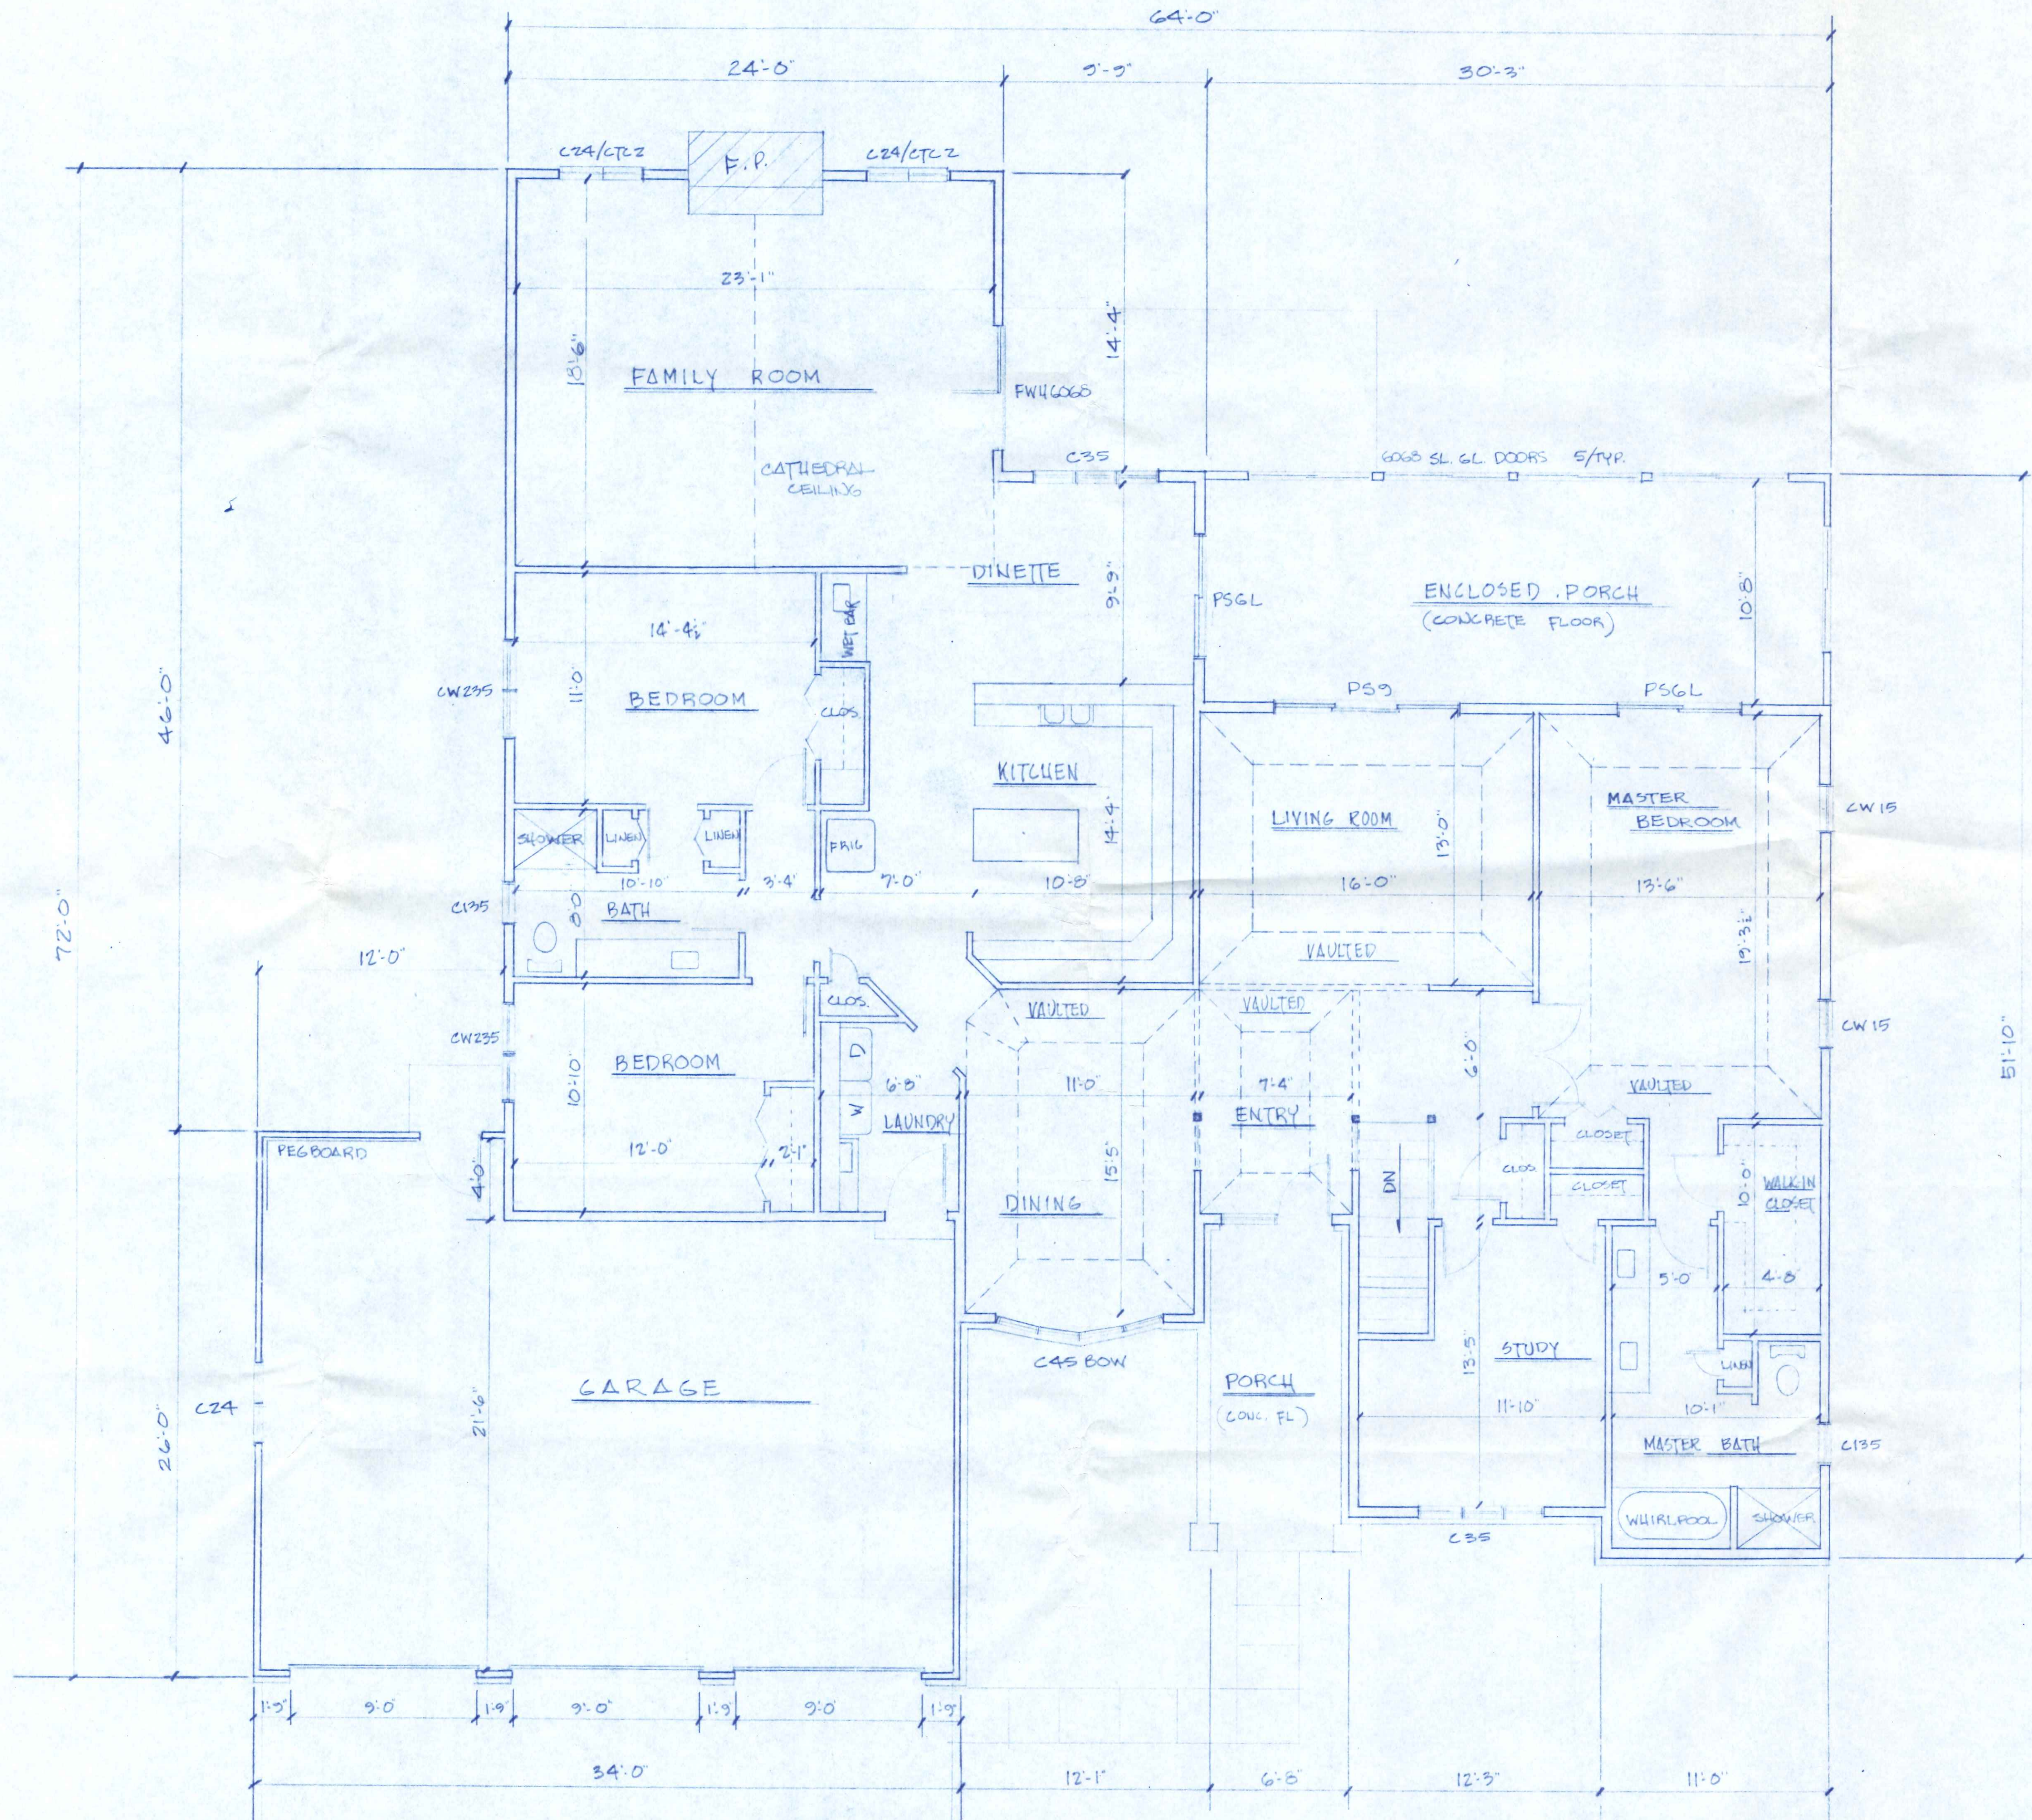


FLOOR PLAN
SCALE 1/8"=1'-0"

NEW HOME - DENNIS SCHLUETER		
SCALE AS SHOWN	APPROVED BY:	DRAWN BY K.M.D.
DATE: 4-90		REVISED
ROLAND DEMALINE & SON'S CONST.		
WAUSEON, OHIO		DRAWING NUMBER 3 OF 5



FRONT ELEVATION


SCALE 1/4" = 1'-0"

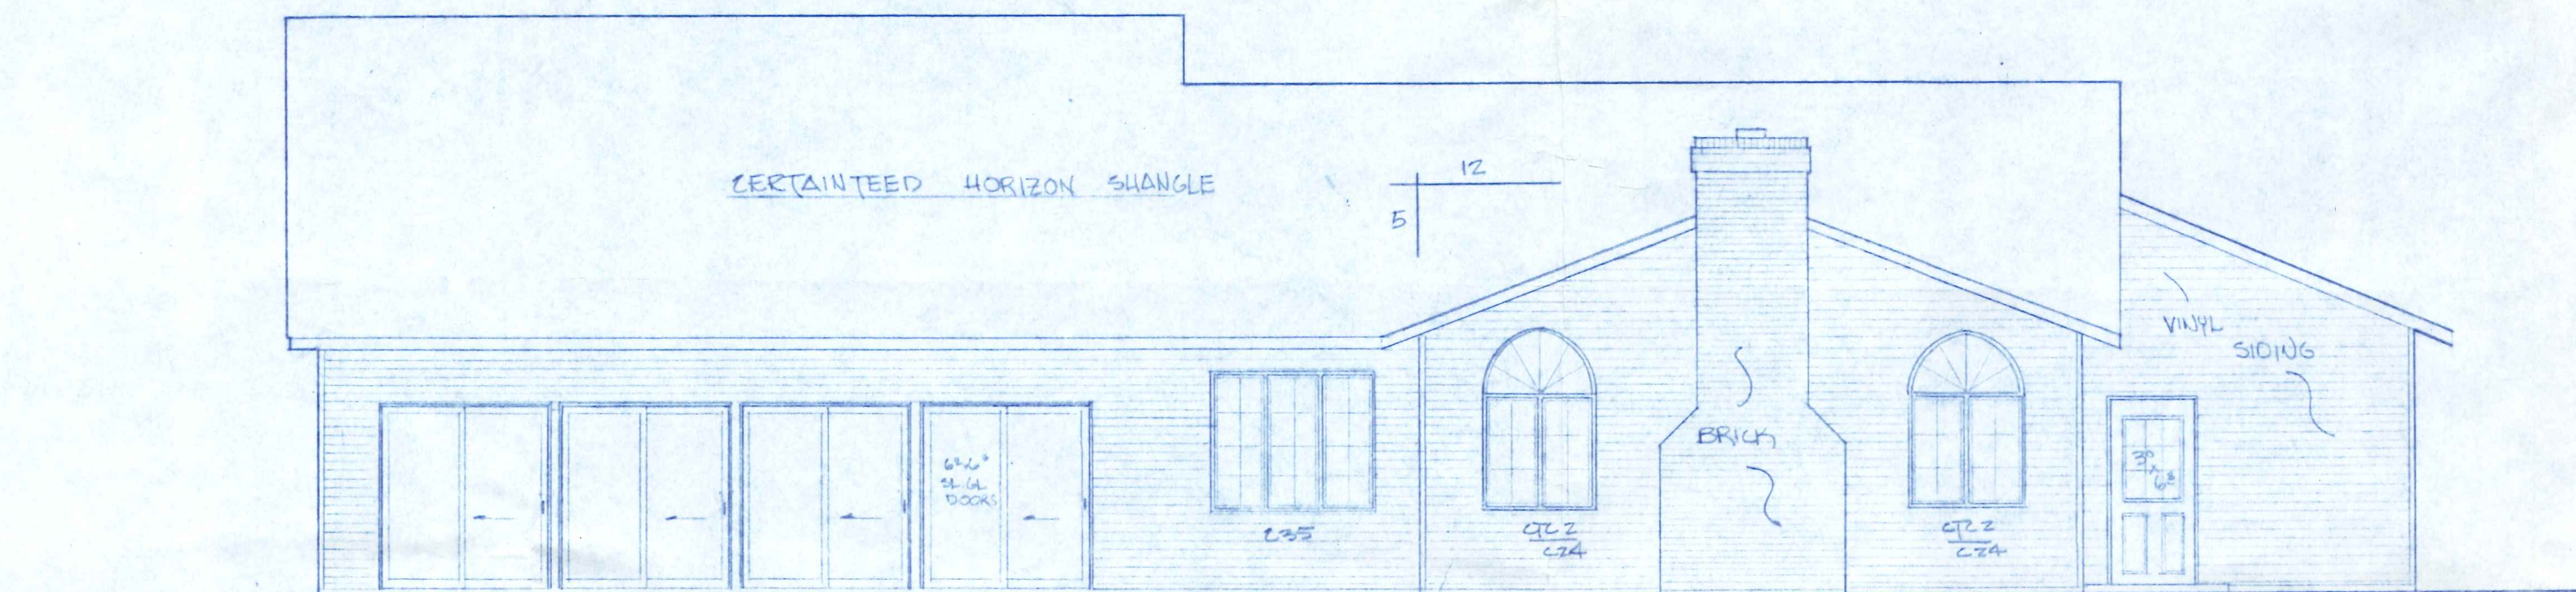


REAR ELEVATION

1/4" = 1'-0"

NEW HOME - ELEVATIONS - SCHLUETER		APPROVED BY:	DRAWN BY: K.M.D.
SCALE: AS SHOWN	DATE: 5/10	REVISED:	
ROLAND DEMALNE & SONS CONST.			DRAWING NUMBER
WADSWORTH, OHIO			4 of 5

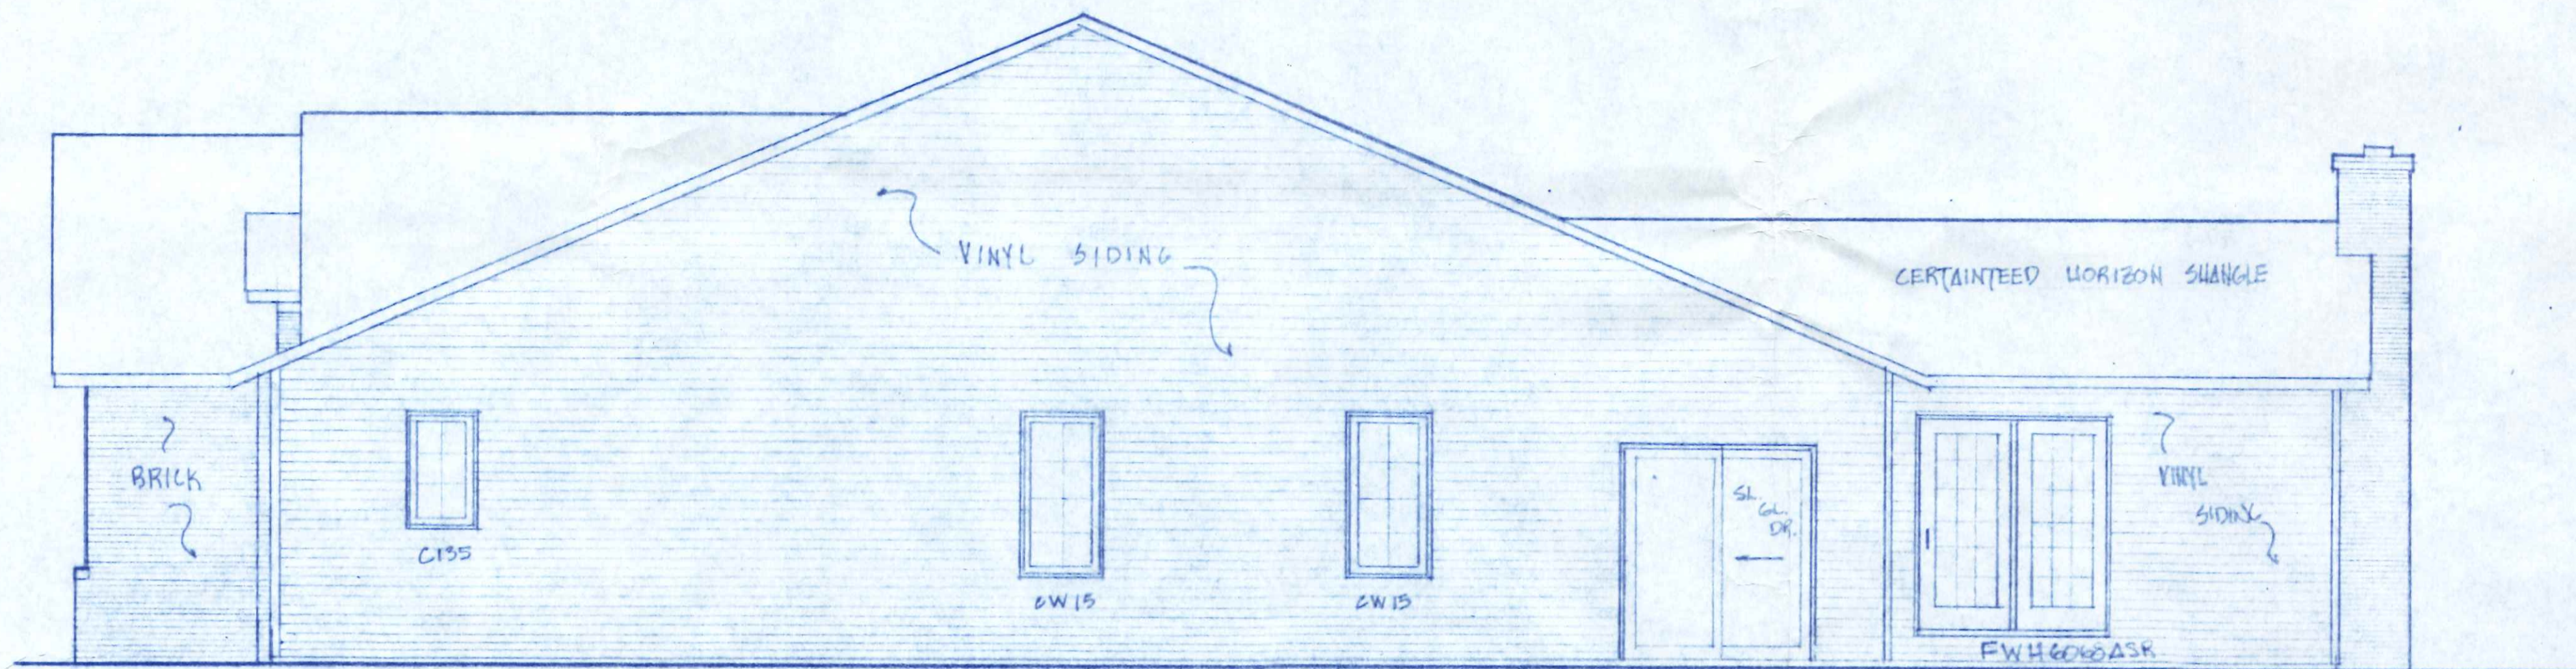


RIGHT SIDE ELEVATION
SCALE 1/4"=1'-0"

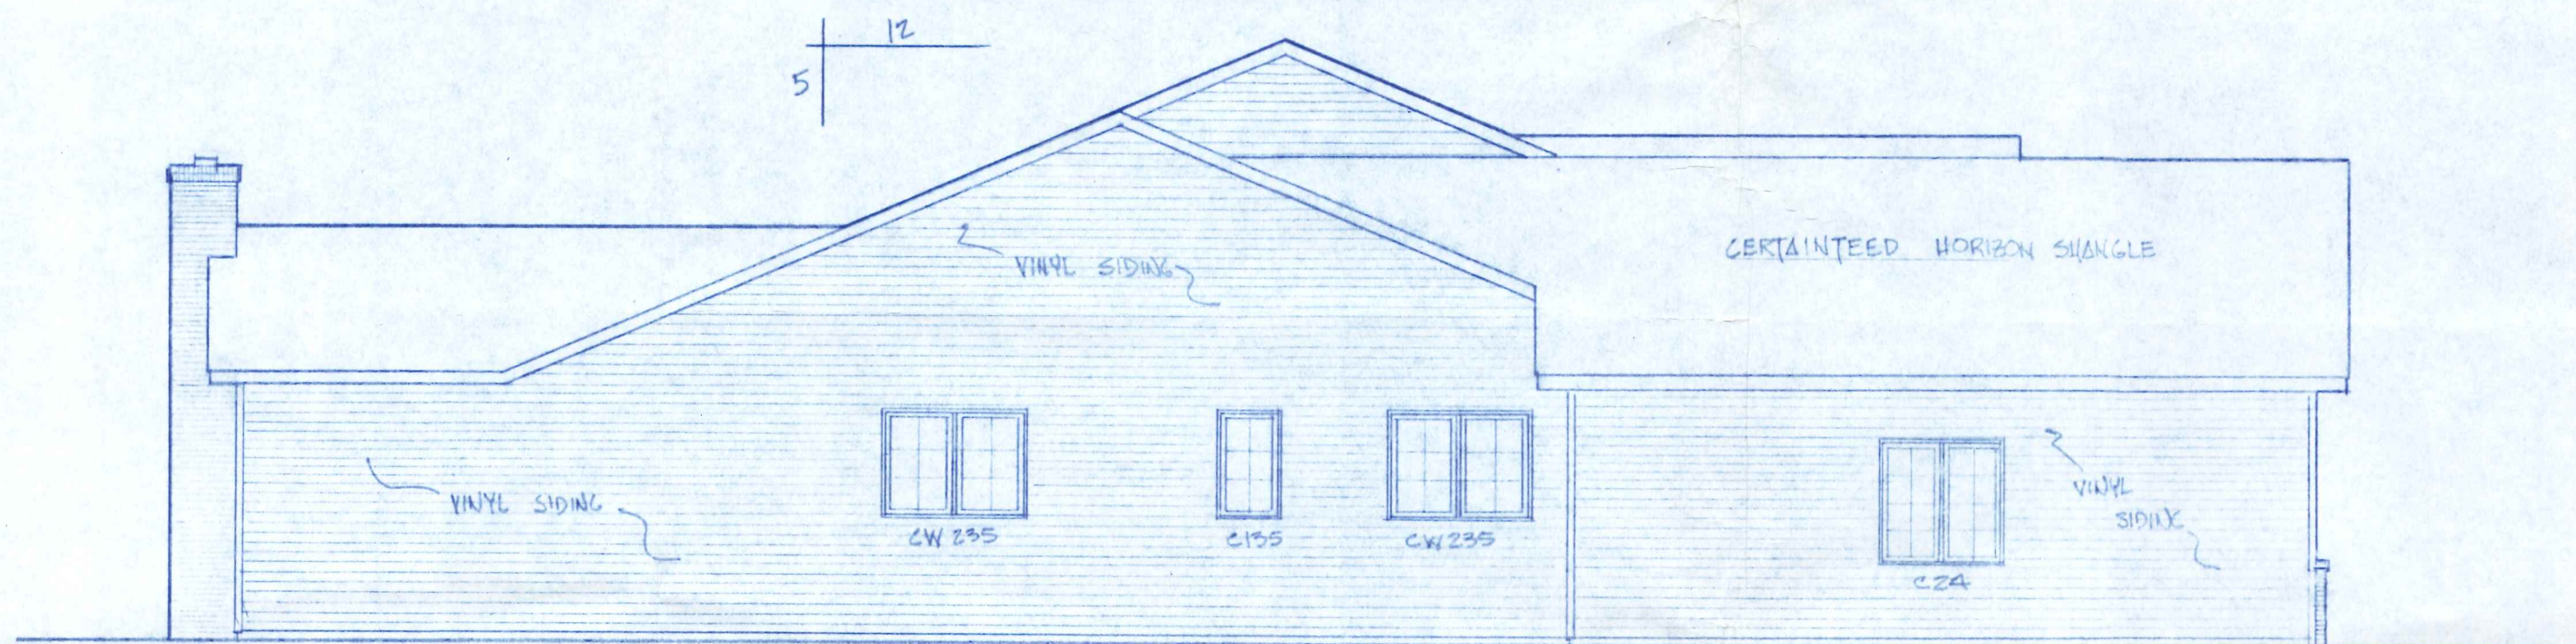

LEFT SIDE ELEVATION
SCALE 1/4"=1'-0"

CERTAINTED HORIZON SHINGLE
OVER 15" FELT PAPER

7/16" OSB ROOF SHEATHING

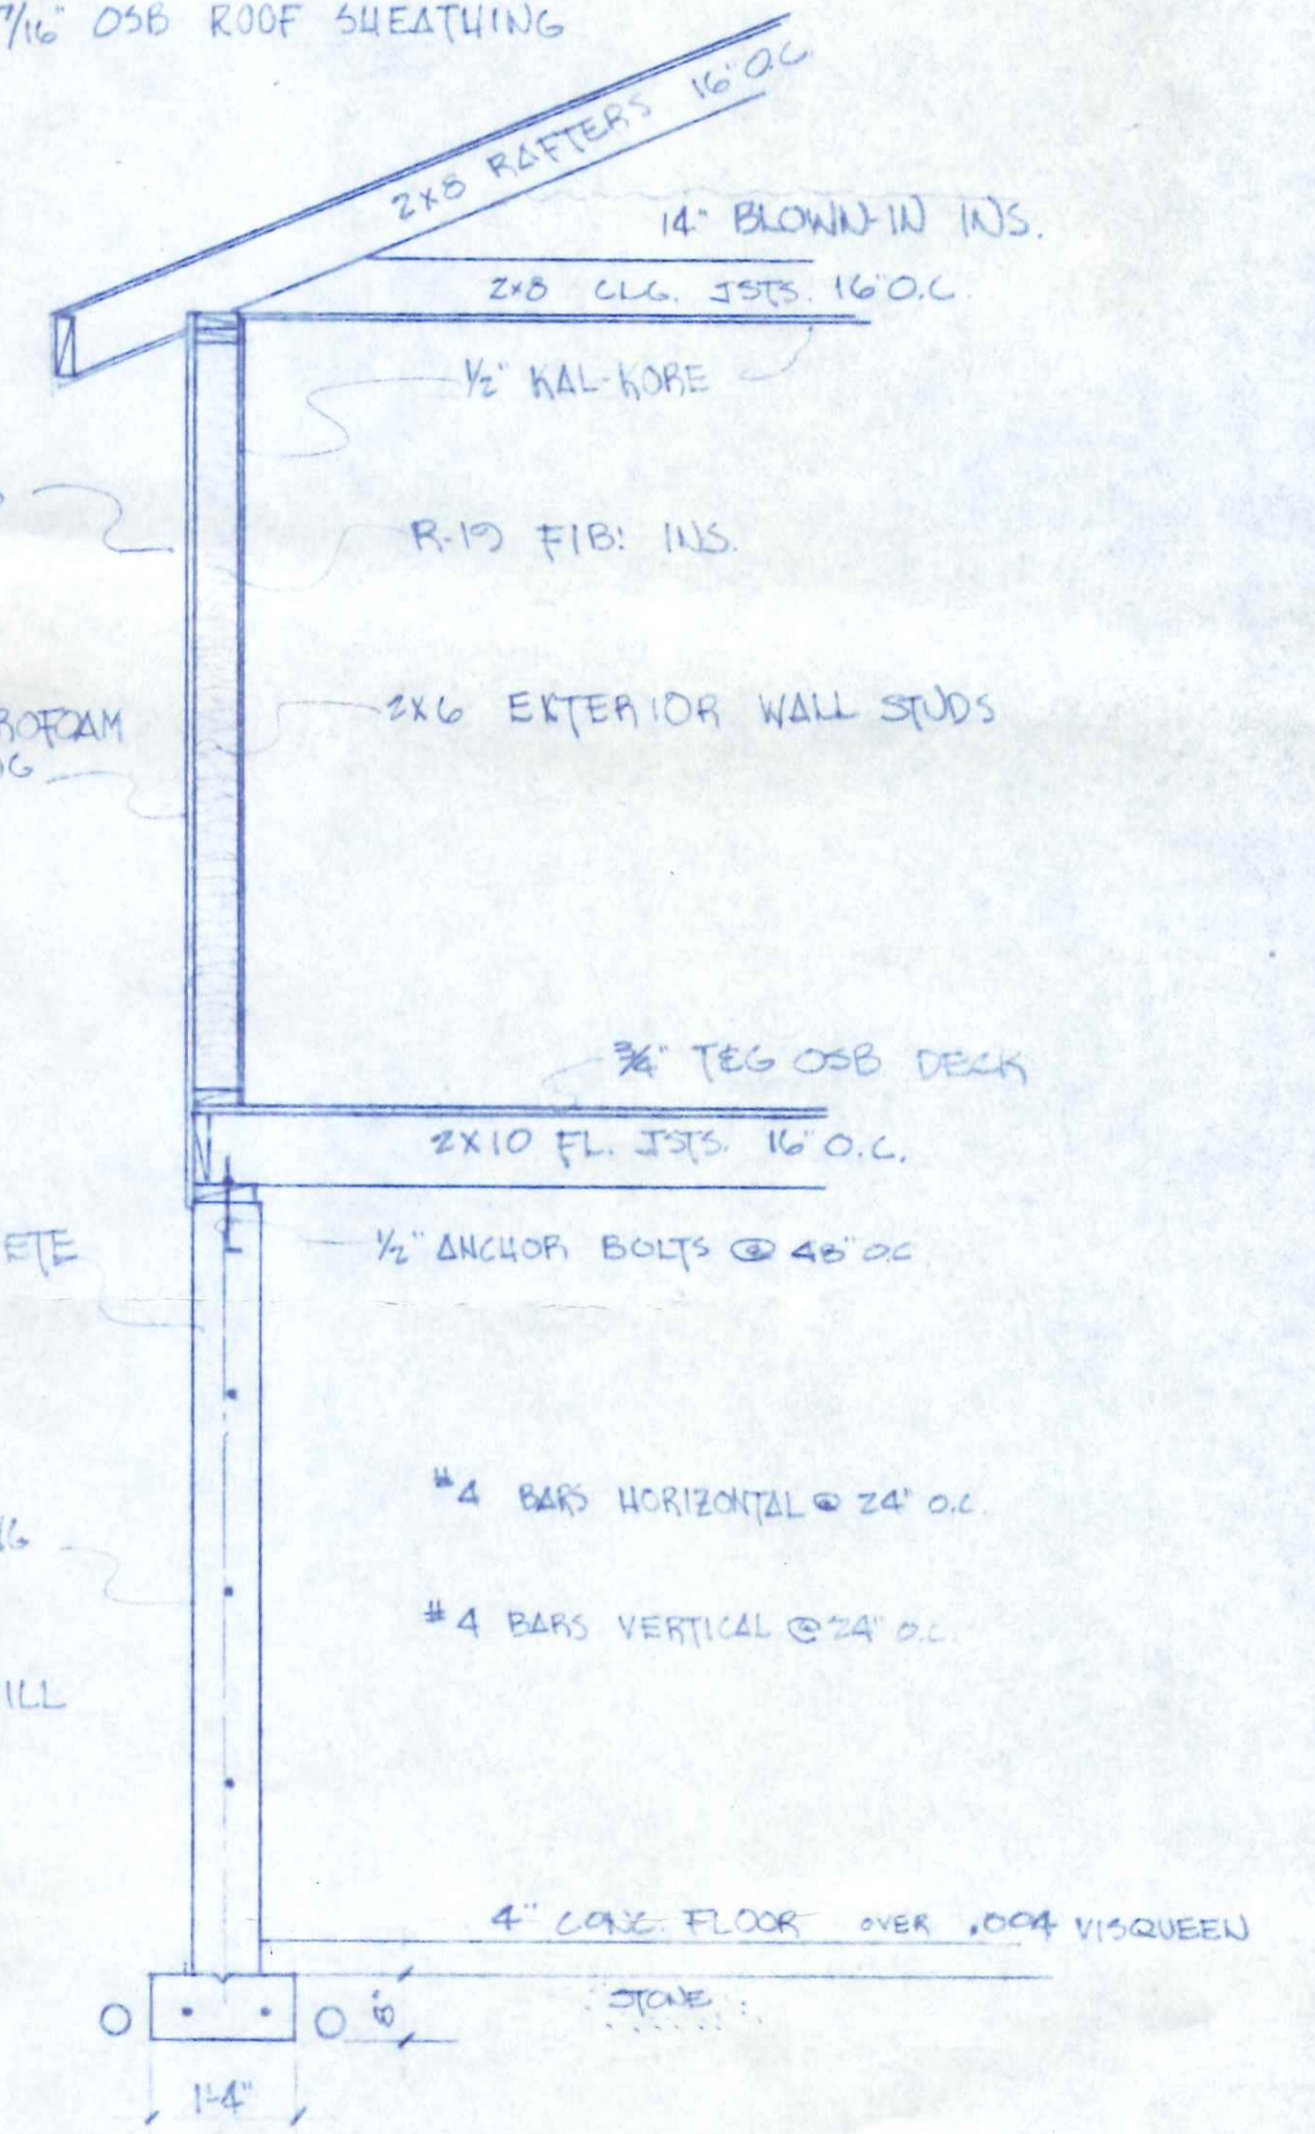

VINYL SIDING

3/4" T&G - RS STYROFOAM
EXT. SHEATHING

5" POURED CONCRETE
WALLS

WATER PROOFING

STONE BACKFILL

FOOTER TILE
INSIDE & OUTSIDE

TYPICAL WALL SECTION
SCALE 1/2"=1'-0"

NEW HOME ELEVATIONS - SCHUVETER		
SCALE AS SHOWN	APPROVED BY:	DRAWN BY K.M.D.
DATE:	REVISER:	REVISED:
ROLAND DEMALINE & SONS CONSTRUCTION		
WAUSEON, OHIO		DRAWING NUMBER 5 OF 5