


SITE PLAN  $\frac{3}{4}'' = 10'-0''$

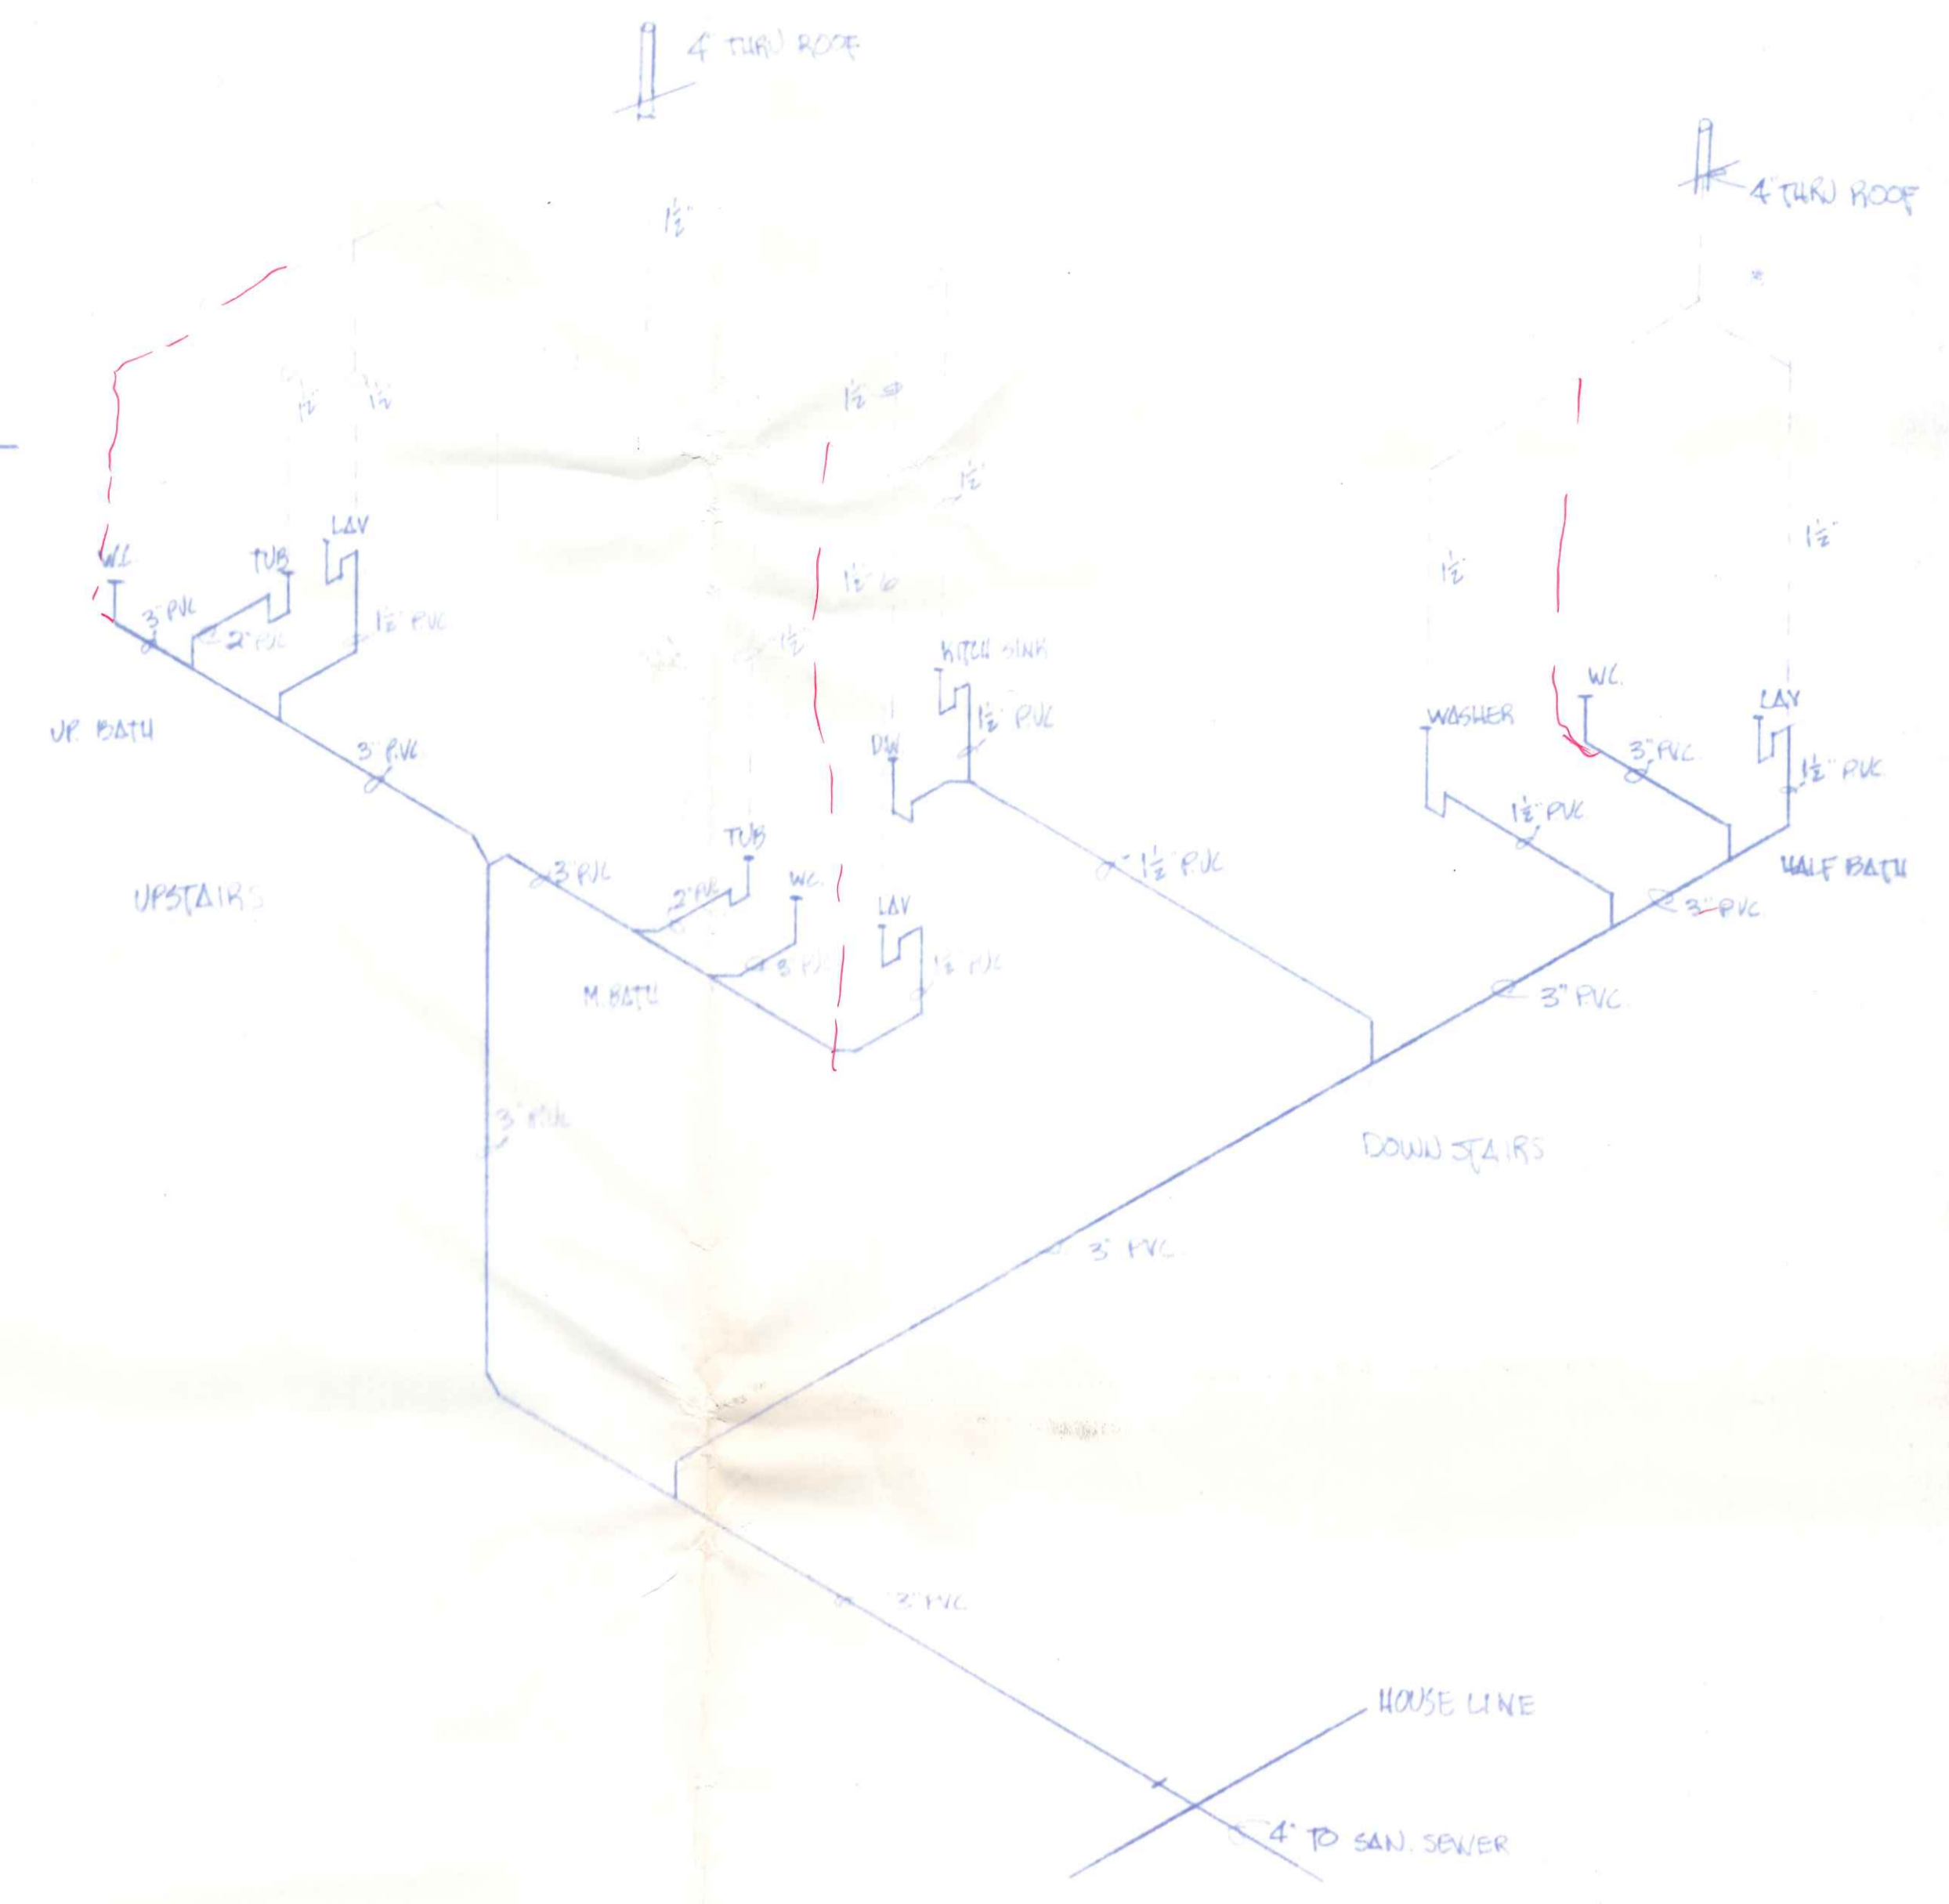


PLUMBING ISOMETRIC  
1/4" SCALE

SHOW SIDEWALK ON  
SITE PLAN

7010 /USD COPY  
920  
Chesterfield

TOM WEAVER RESIDENCE		
SCALE: AS SHOWN	APPROVED BY:	DRAWN BY: R.M.D.
DATE:		REVISED:
ROLAND DEMALINE & SONS' CONSTRUCTION		
WAUSEON OHIO		DRAWING NUMBER 1 of 5



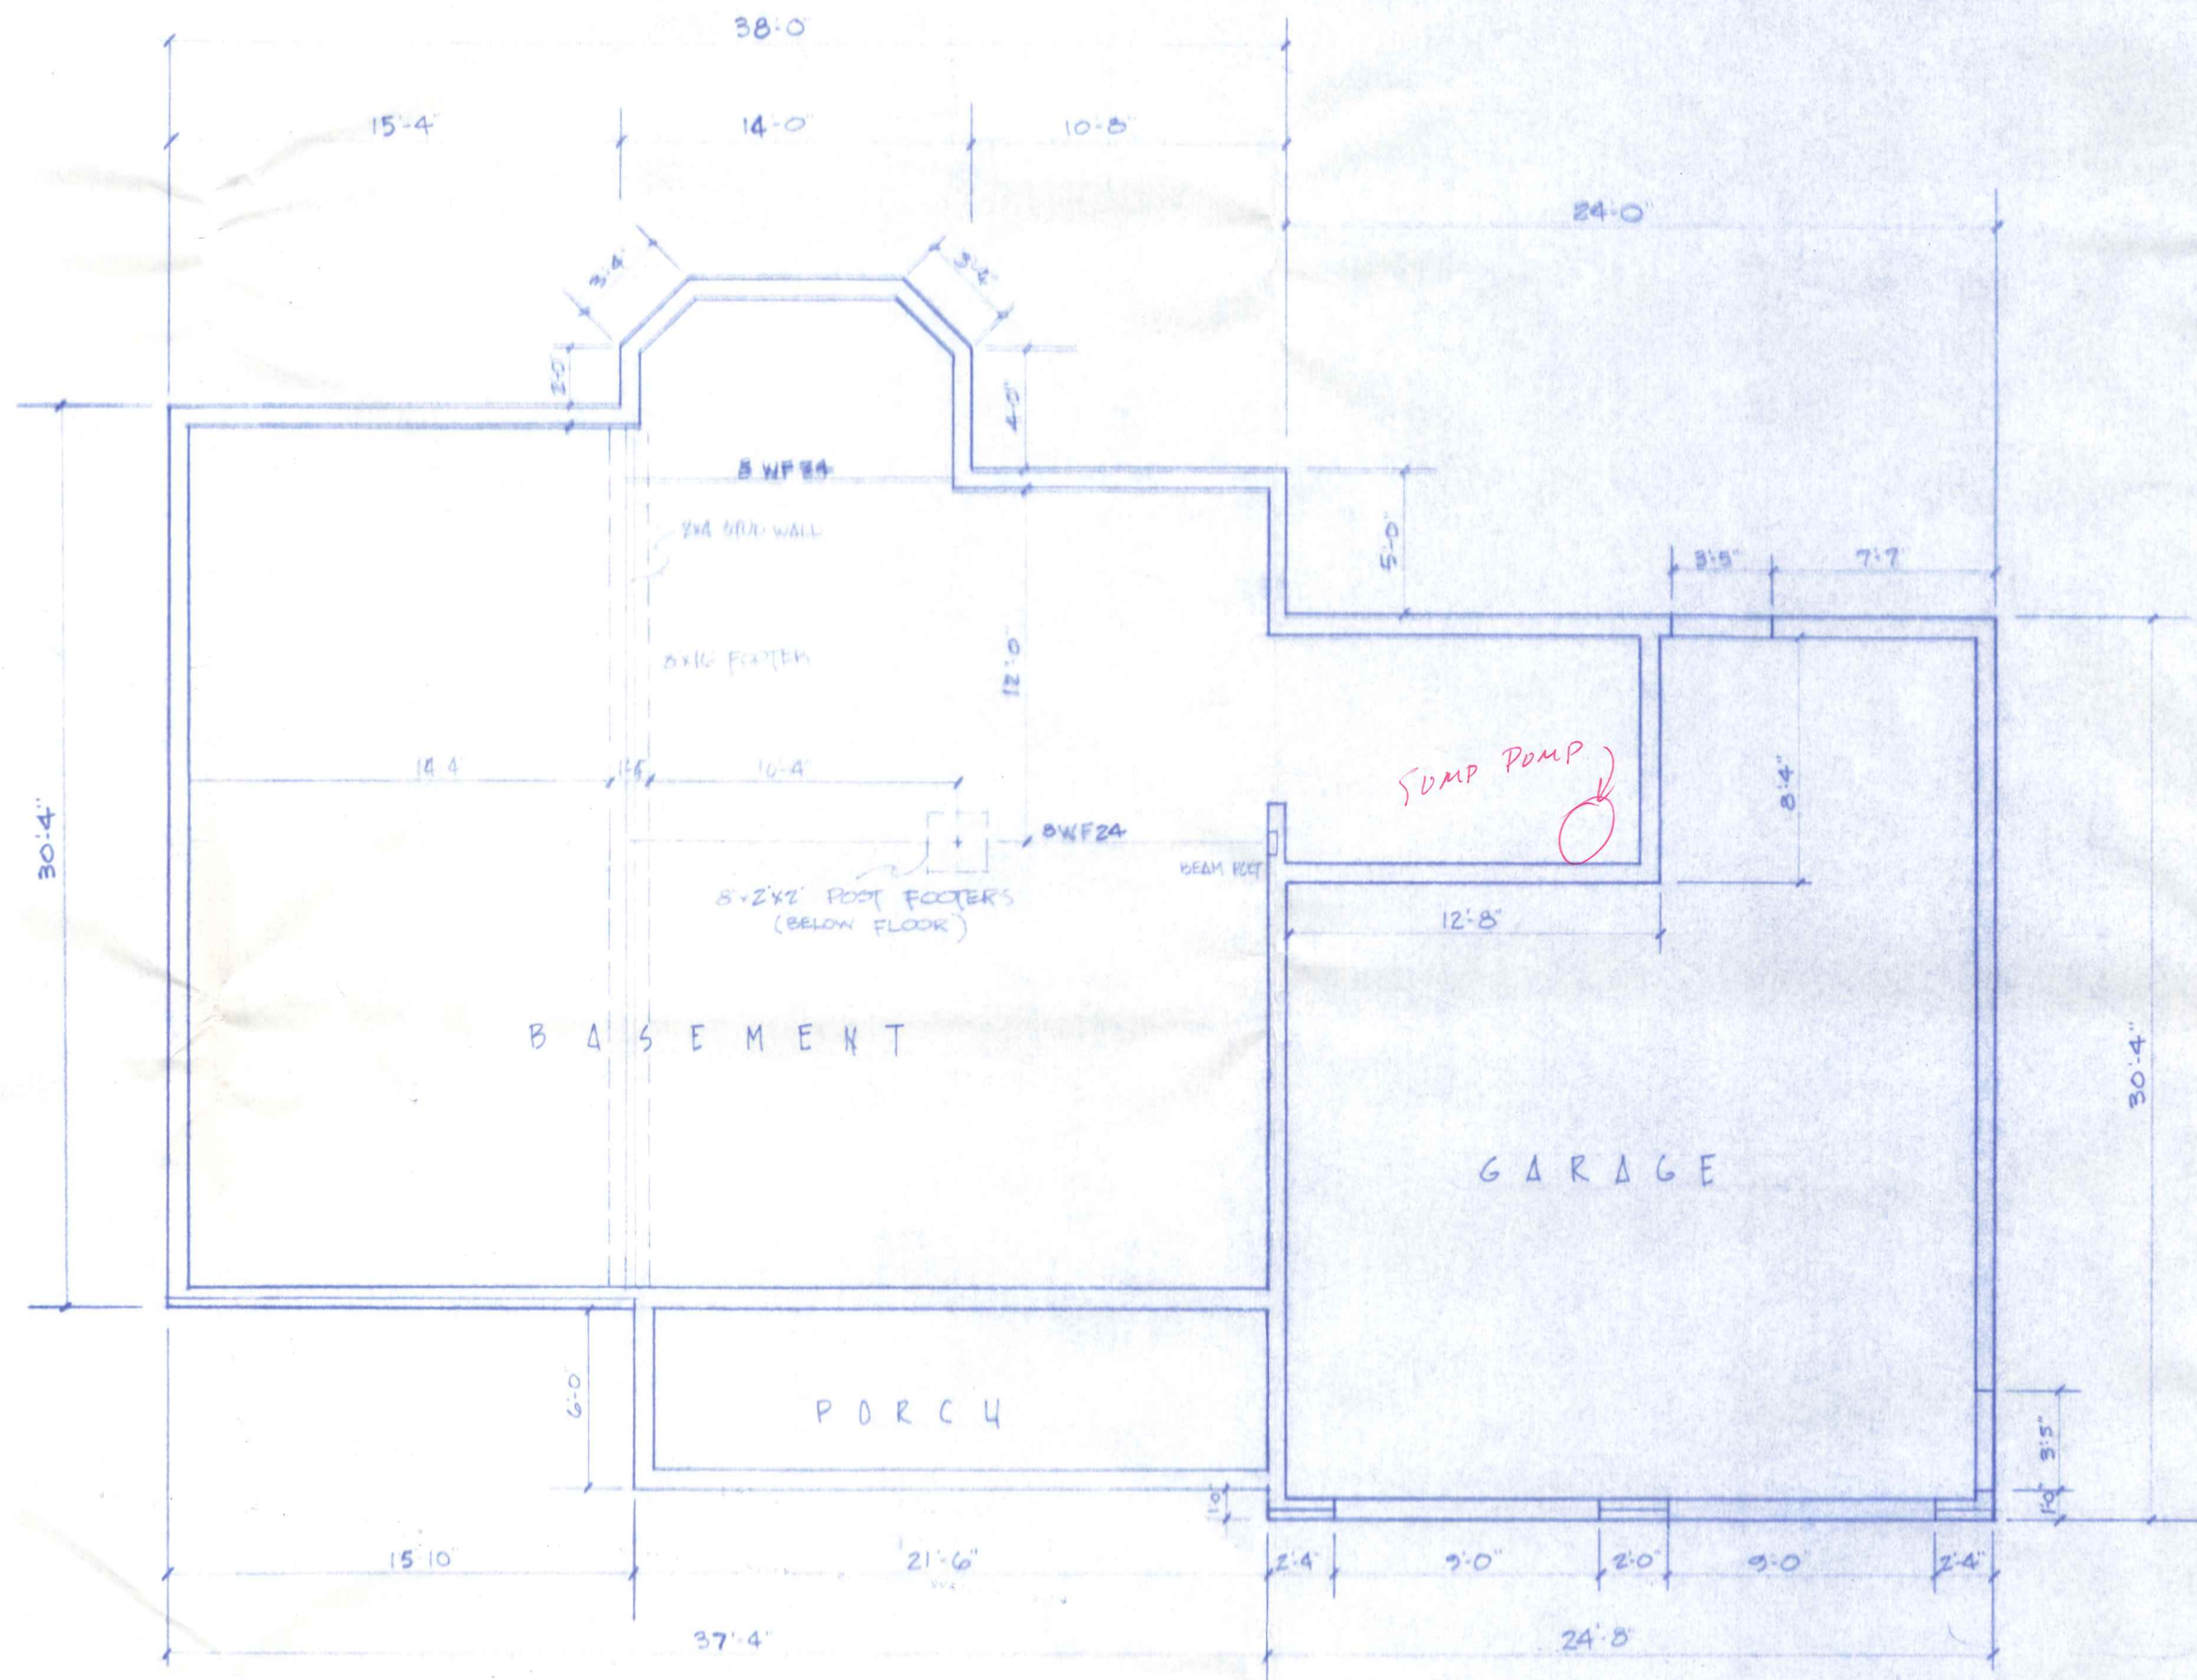


NOTE: ALL WALLS & POURED CONC.


FOUNDATION PLAN

NEW HOME - TOM WEAVER		
SCALE: 1/4" = 1'-0"	APPROVED BY:	DRAWN BY: K.M.D.
DATE:		REVISED:
ROLAND DEMALINE & SON'S CONSTRUCTION		
WAUSEON, OHIO	335-5220	DRAWING NUMBER 2 of 5



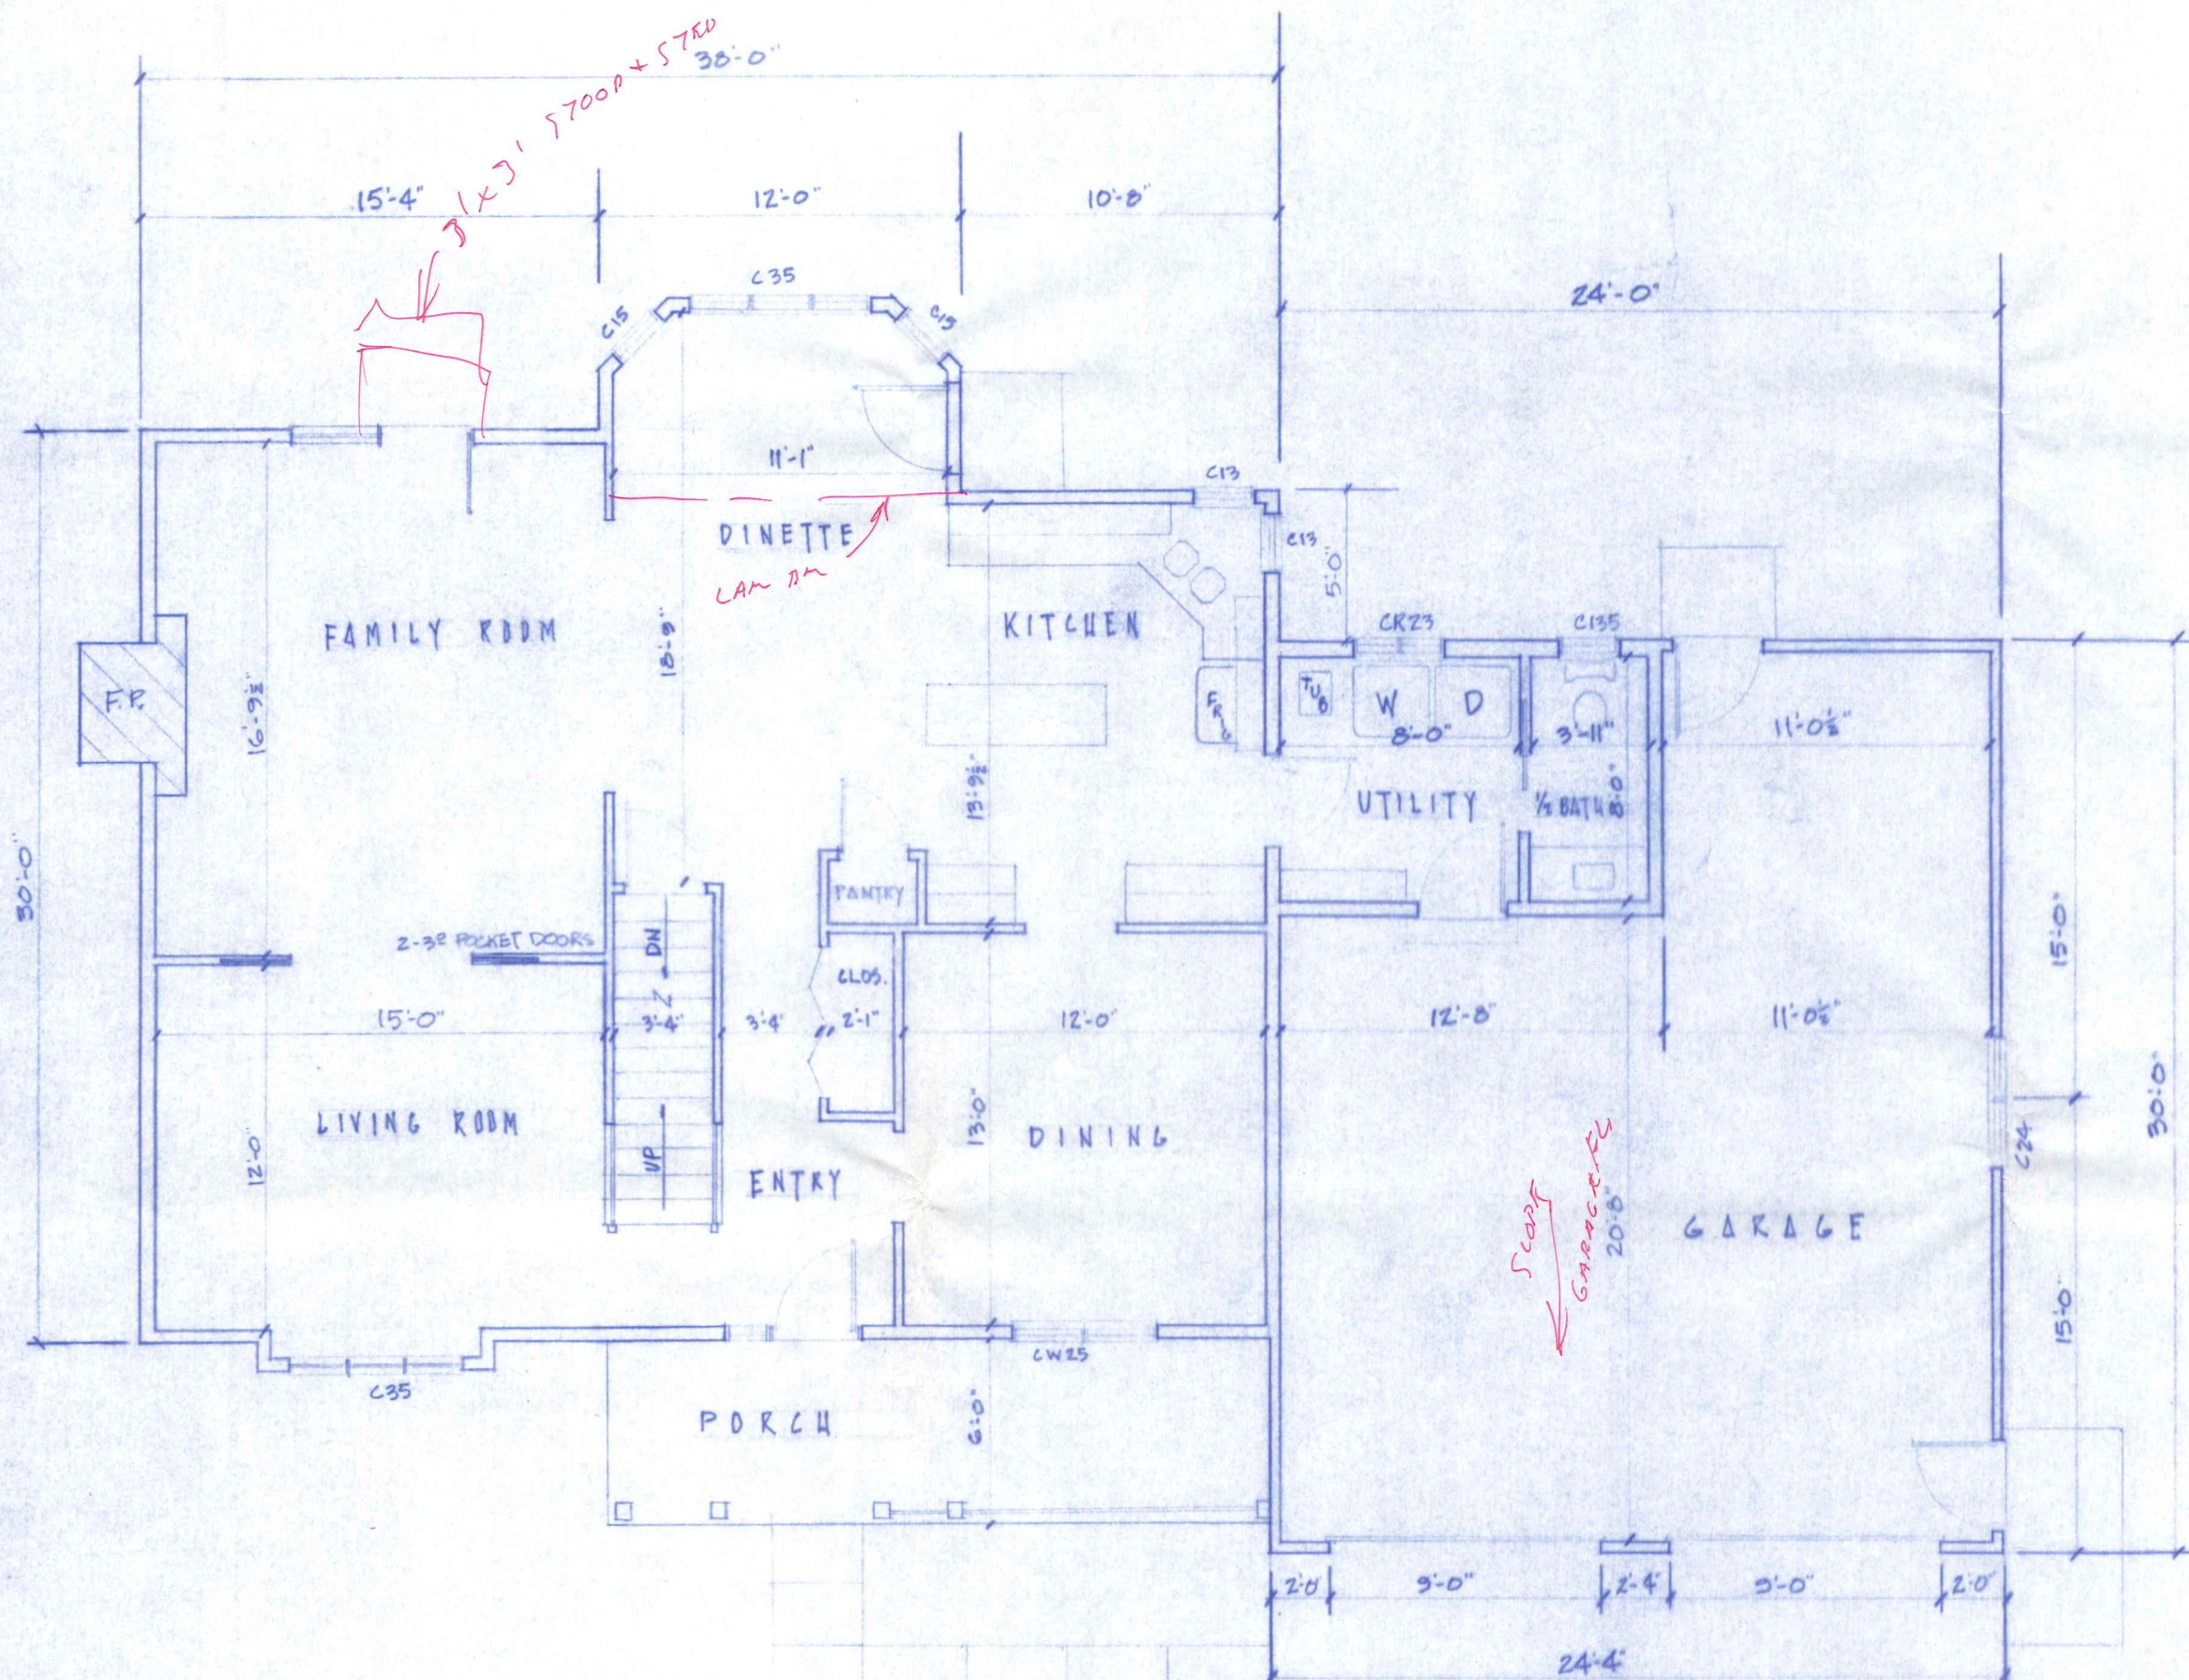

1<sup>ST</sup> FL - FLOOR PLAN - 1280 sq. ft.

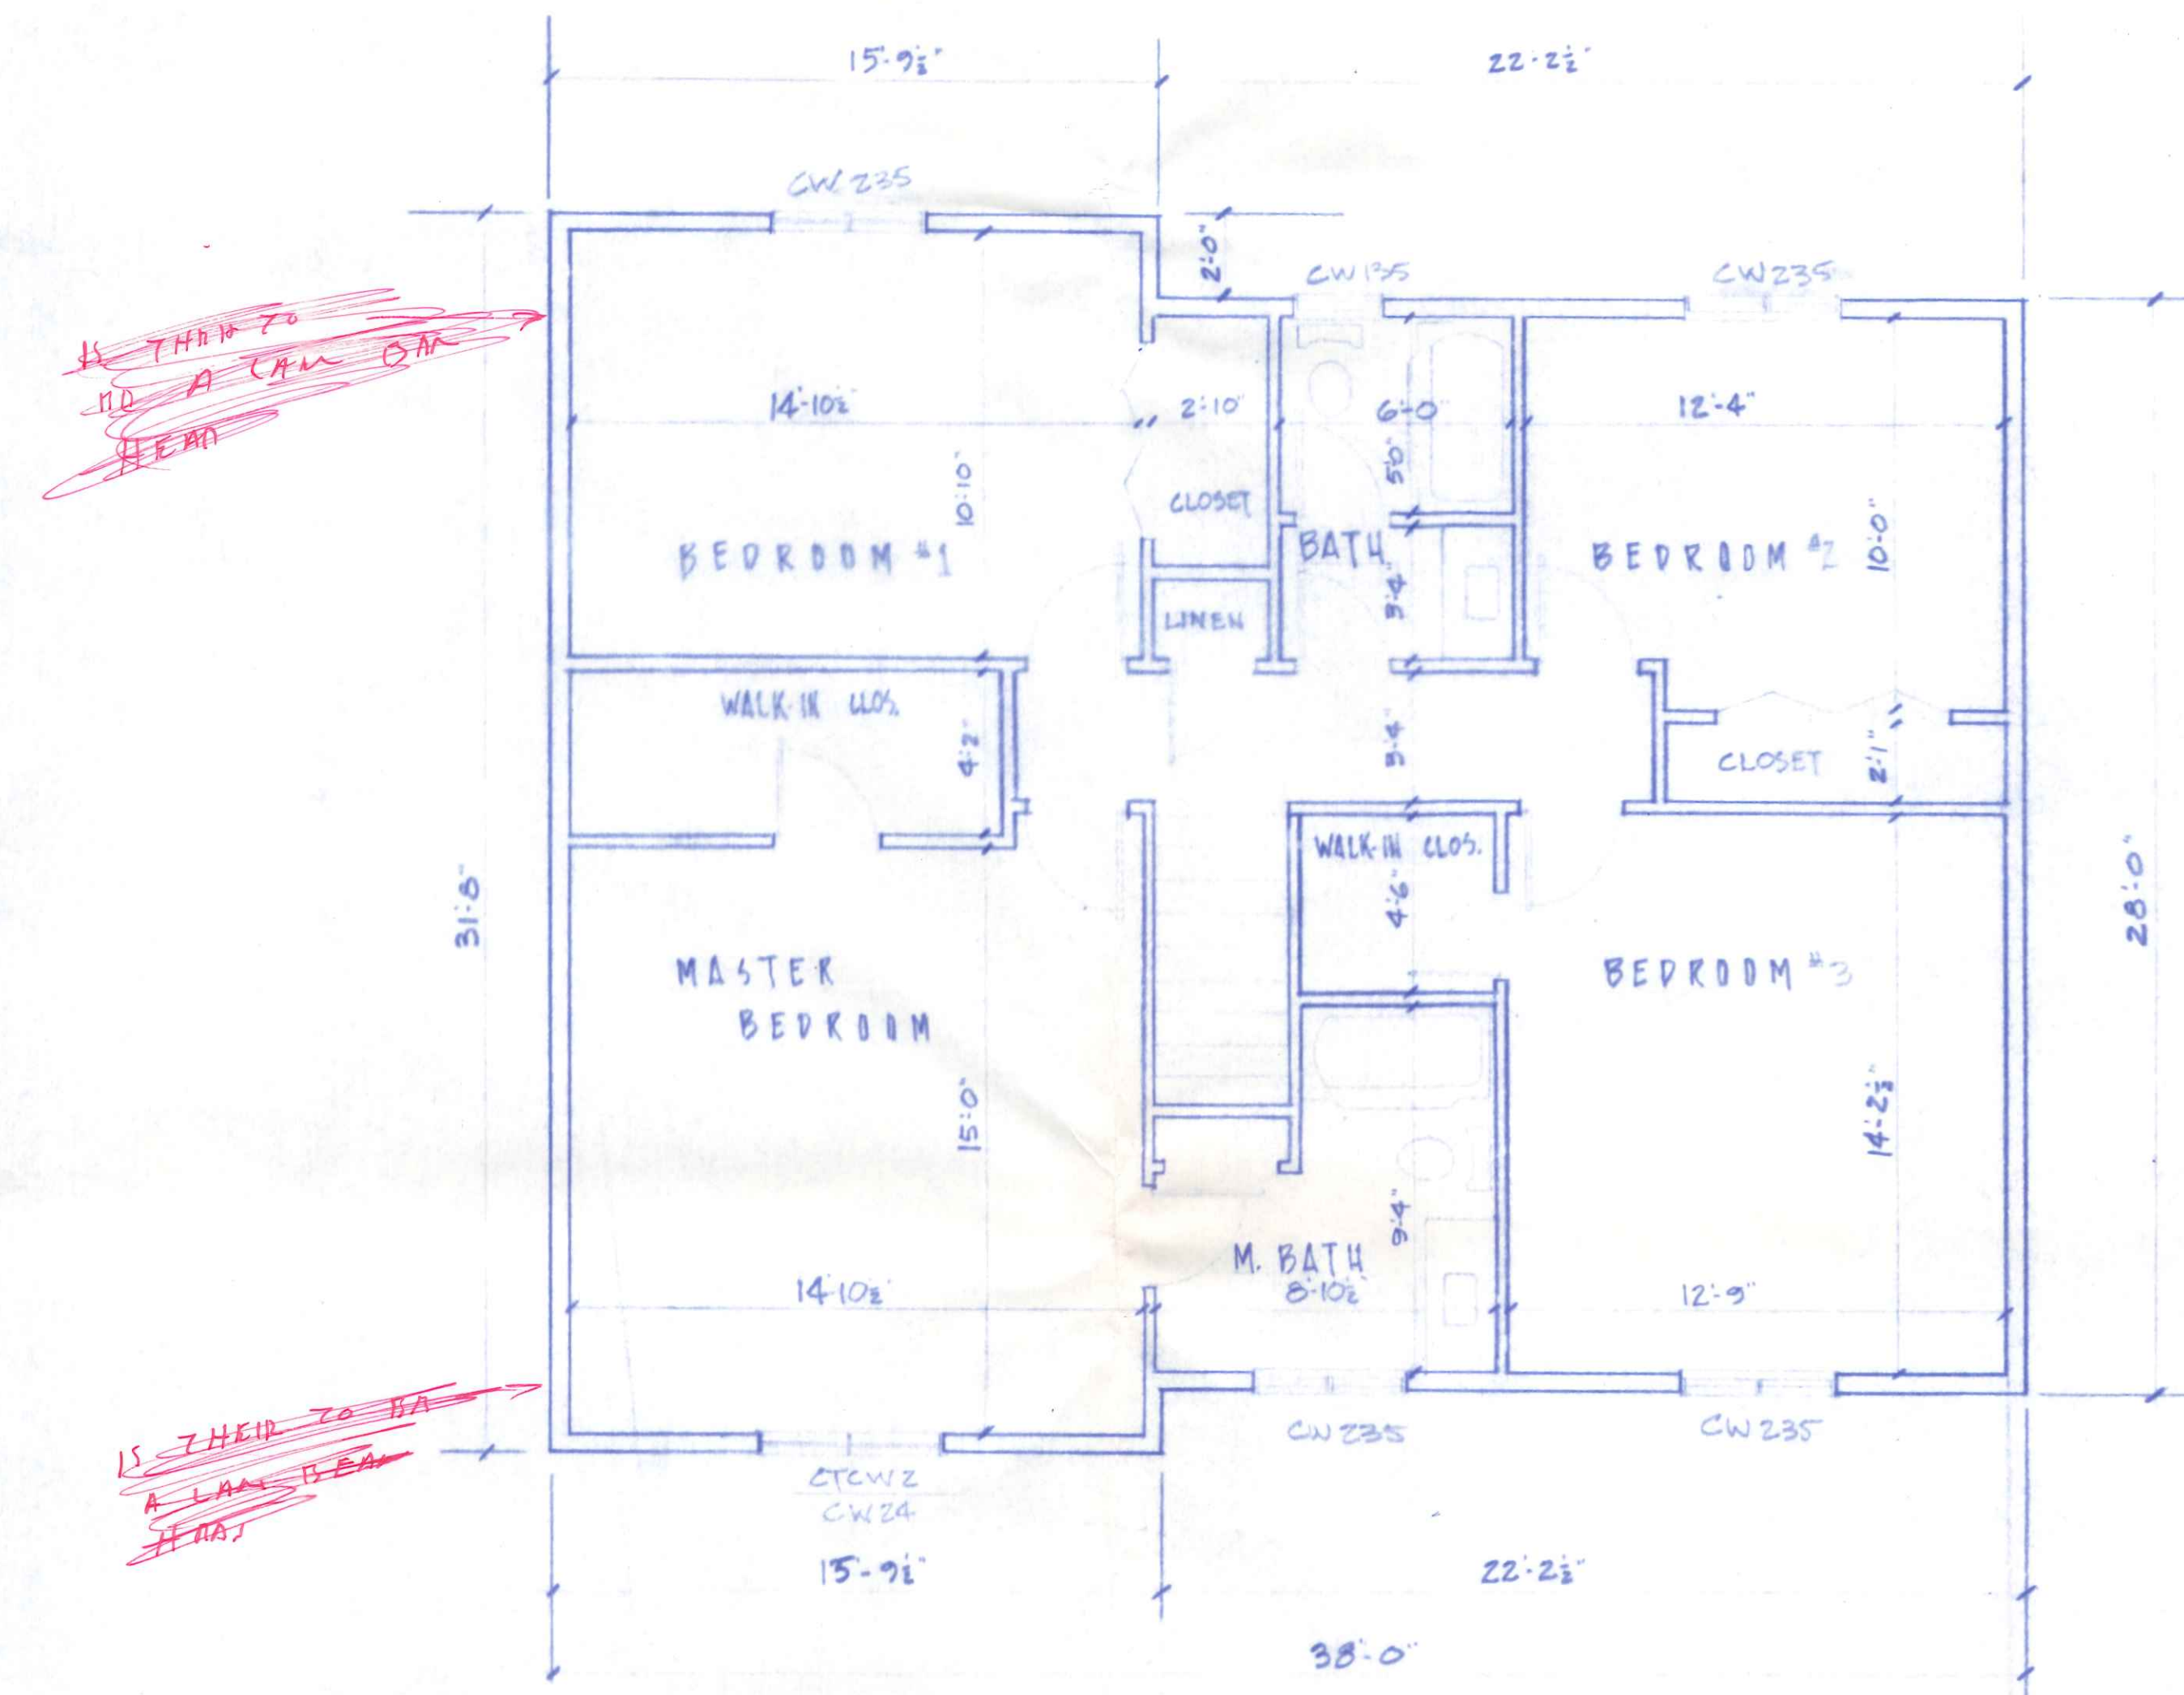


2<sup>ND</sup> FL - FLOOR PLAN - 1142 sq. ft.

NEW HOME - TOM WEAVER			
SCALE: 1/4" = 1'-0"	APPROVED BY:	DRAWN BY: K.M.B.	
DATE: 3-07		REVISED:	
ROLAND DEMALINE & SON'S CONSTRUCTION			
WAUSEON, OHIO 395-5220	DRAWING NUMBER	3 of 5	







NORTH ELEVATION

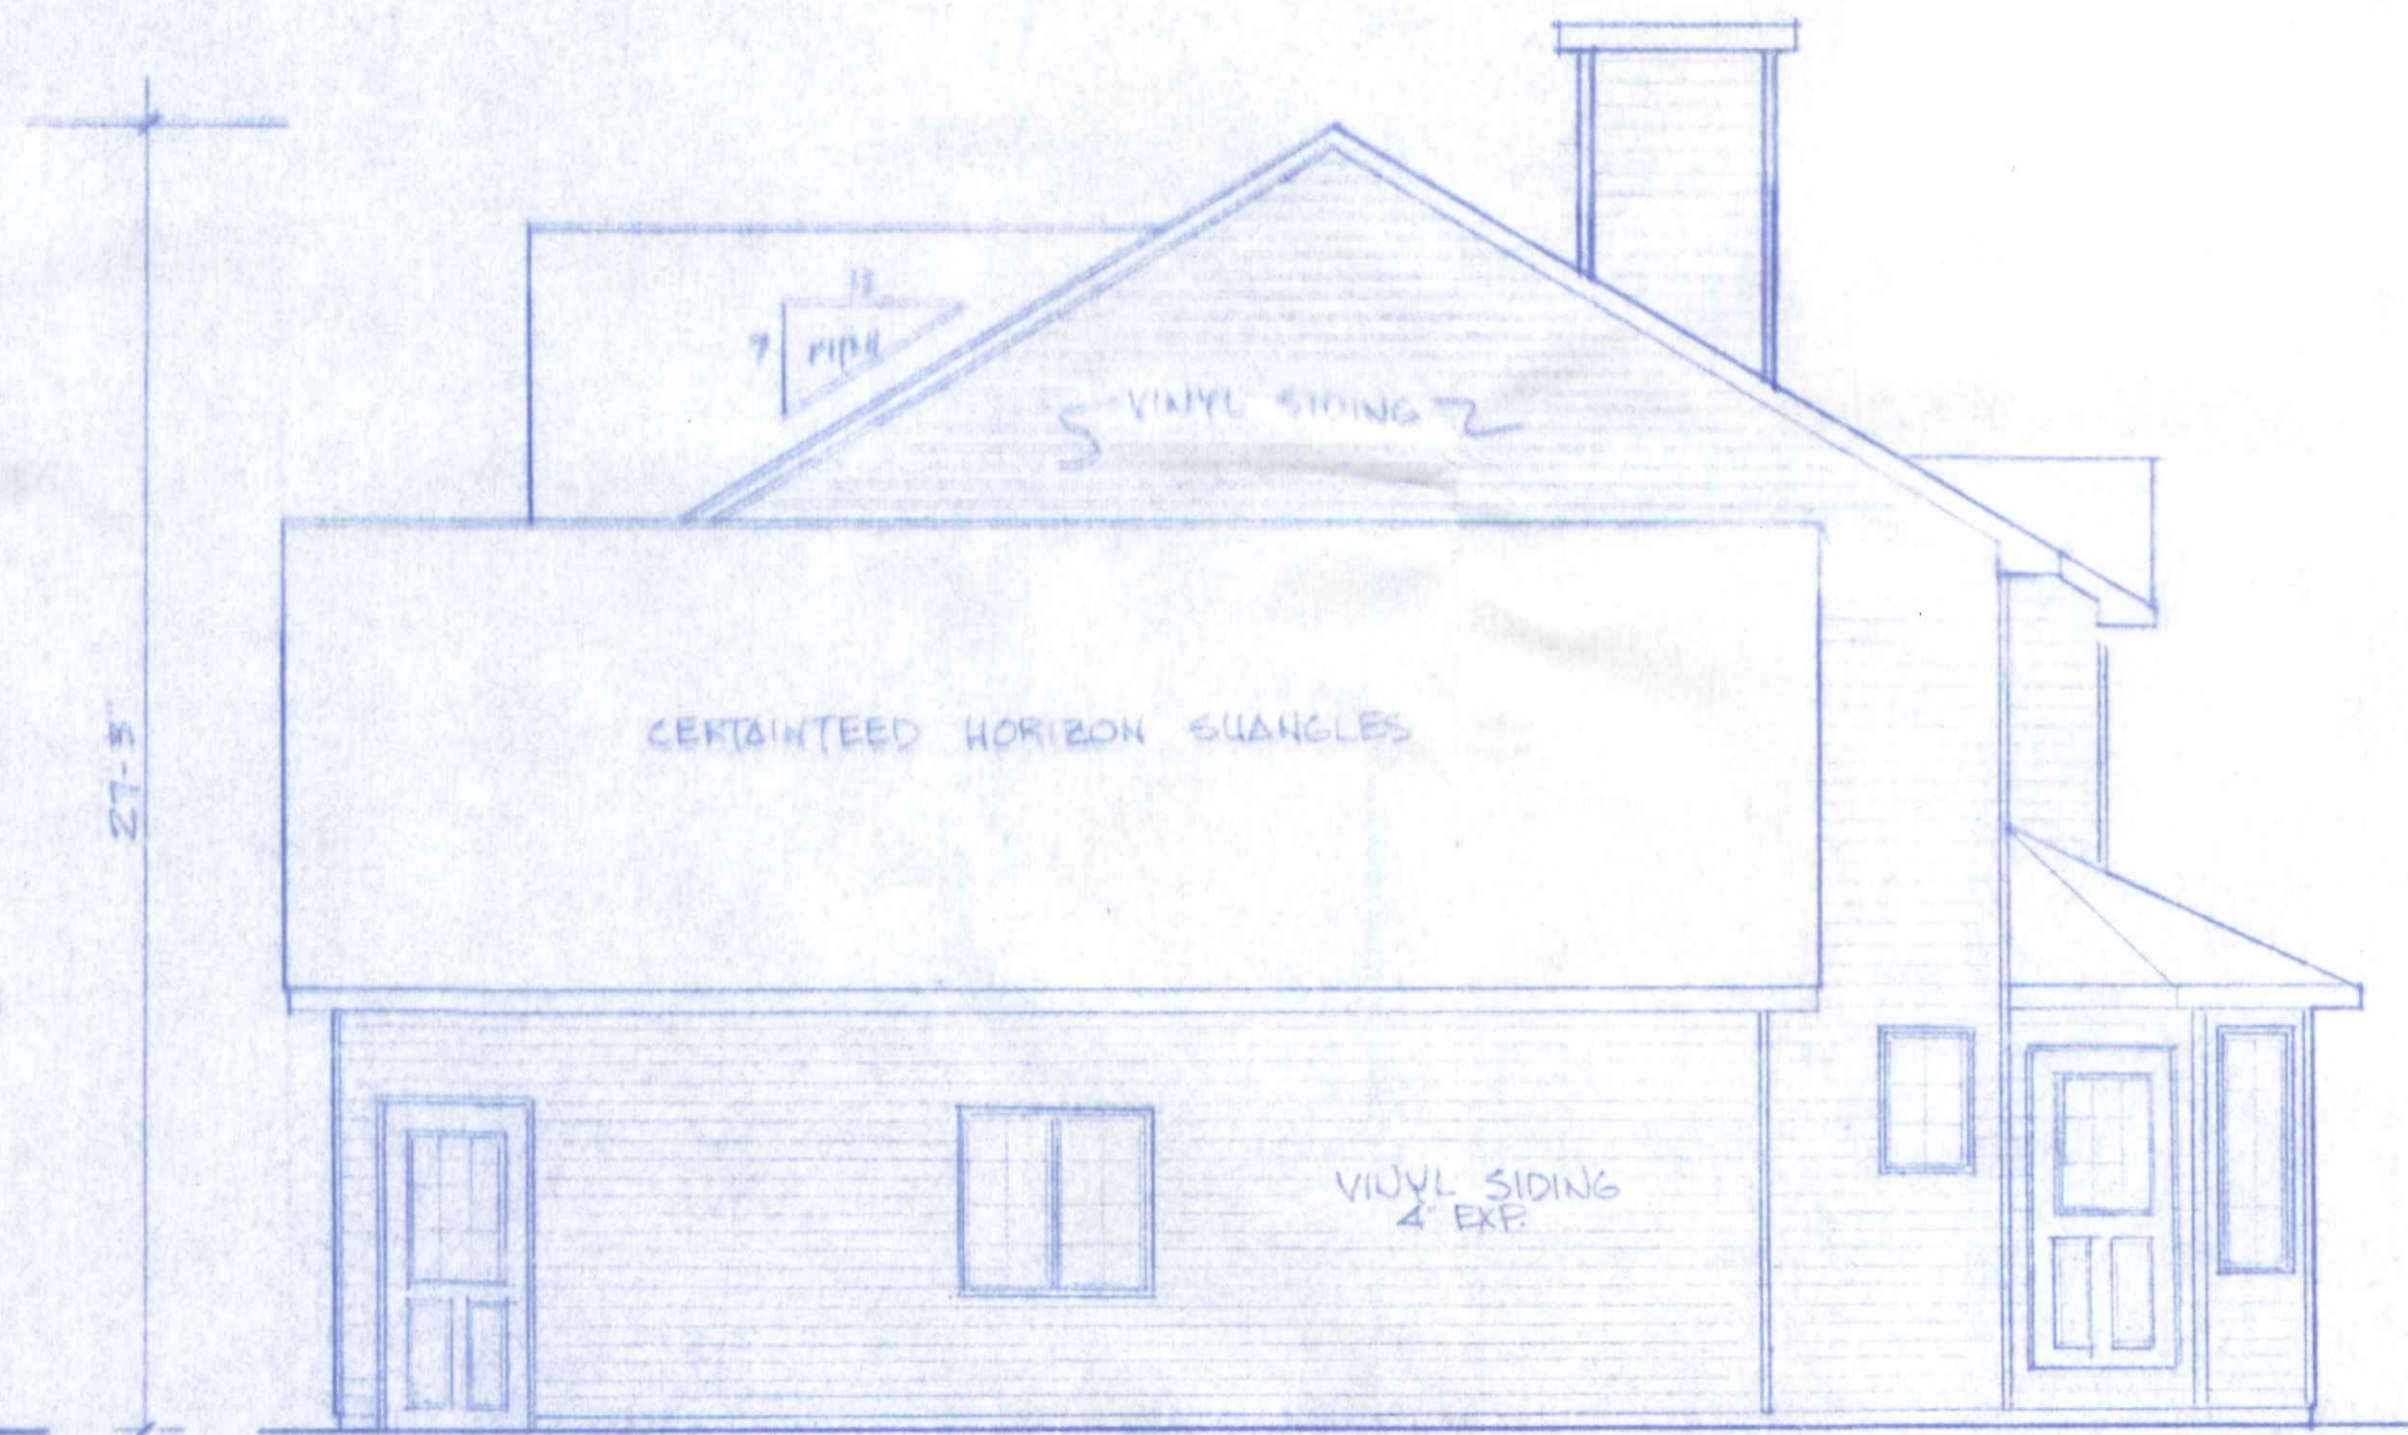

WEST ELEVATION

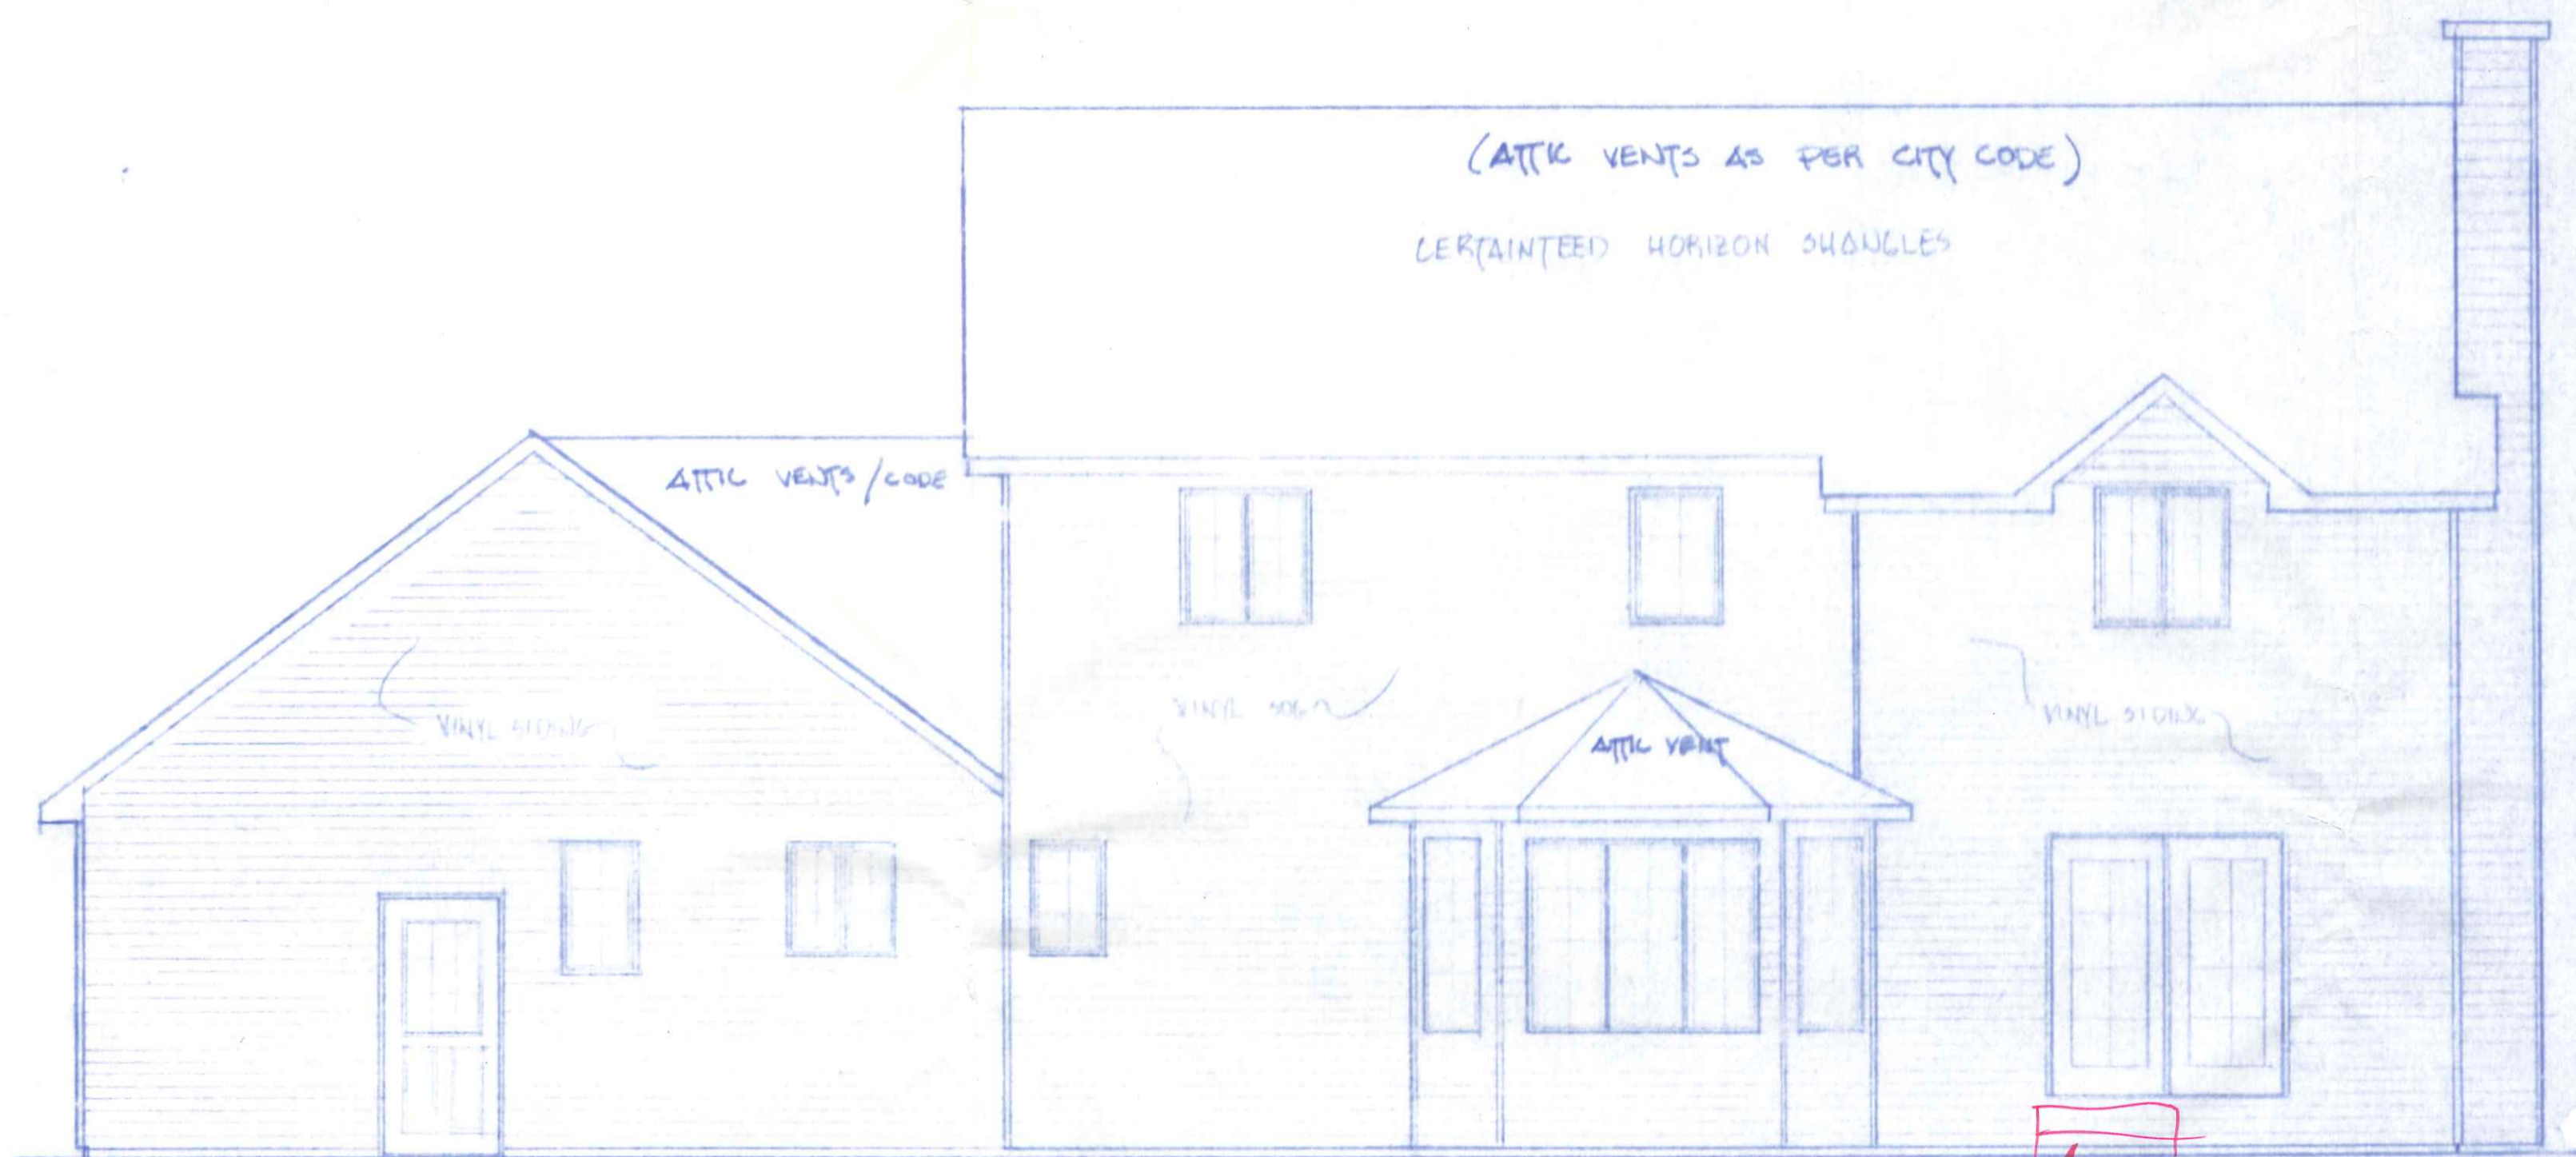





SOUTH ELEVATION

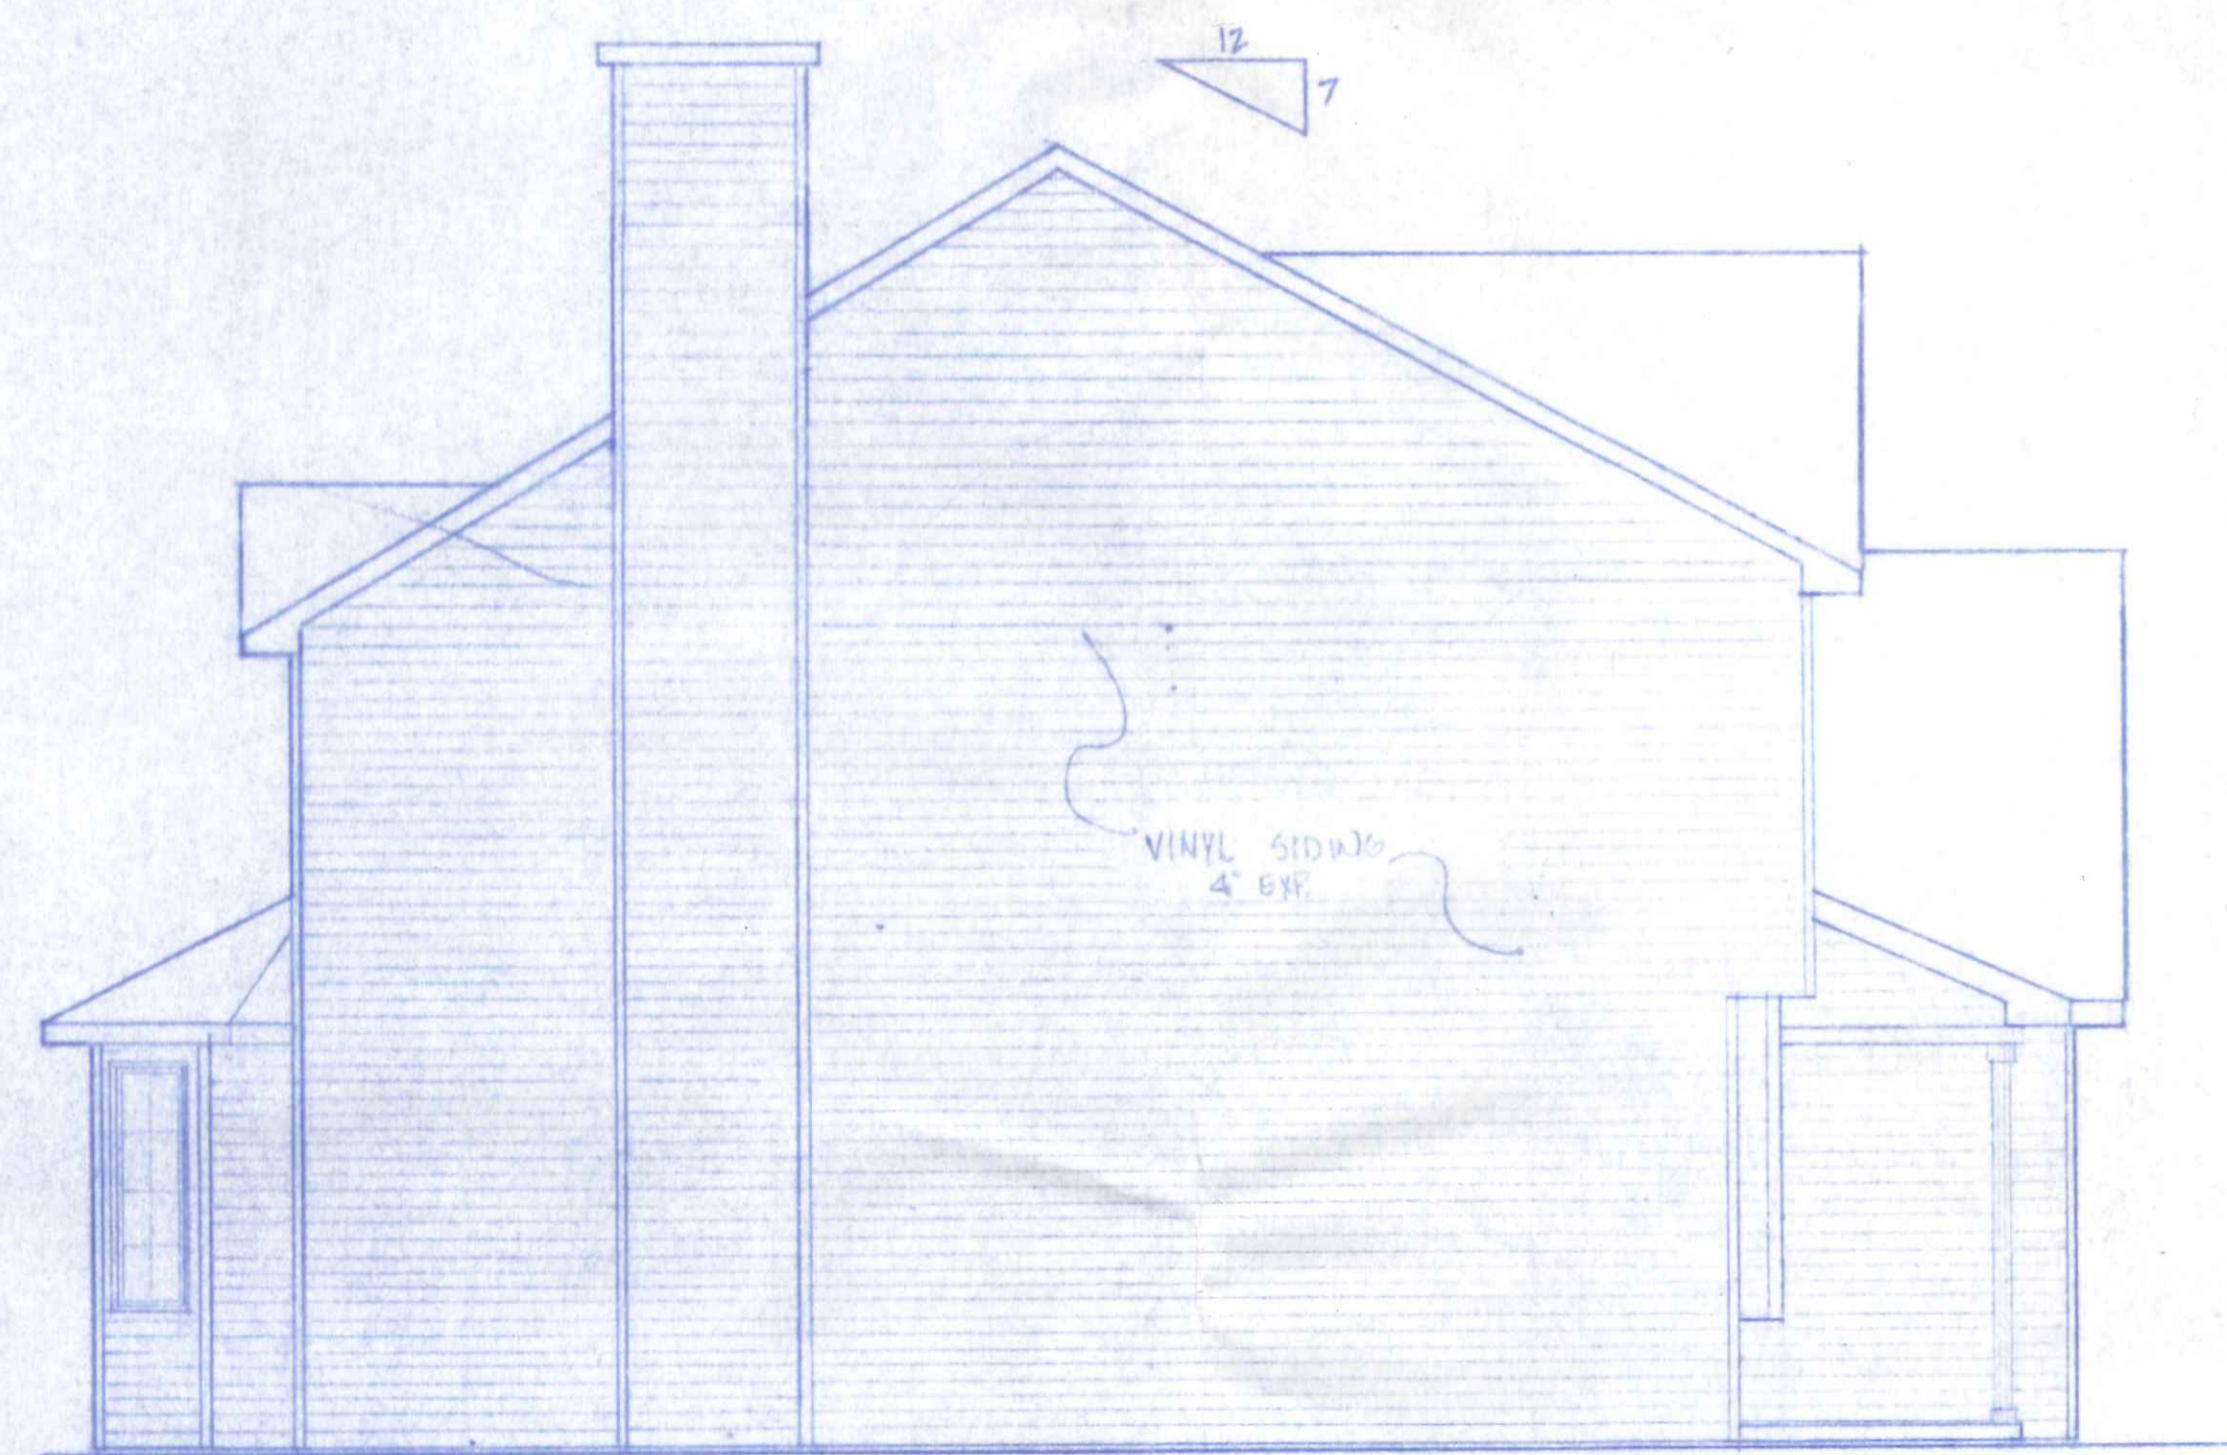

EAST ELEVATION


NEW HOME - TOM WEAVER			
SCALE: 1/4" = 1'-0"	APPROVED BY:	DRAWN BY KMD	
DATE:		REVISED	
ROLAND DEMALINE & SONS			
WAUSEON, OHIO			
DRAWING NUMBER			4 of 5



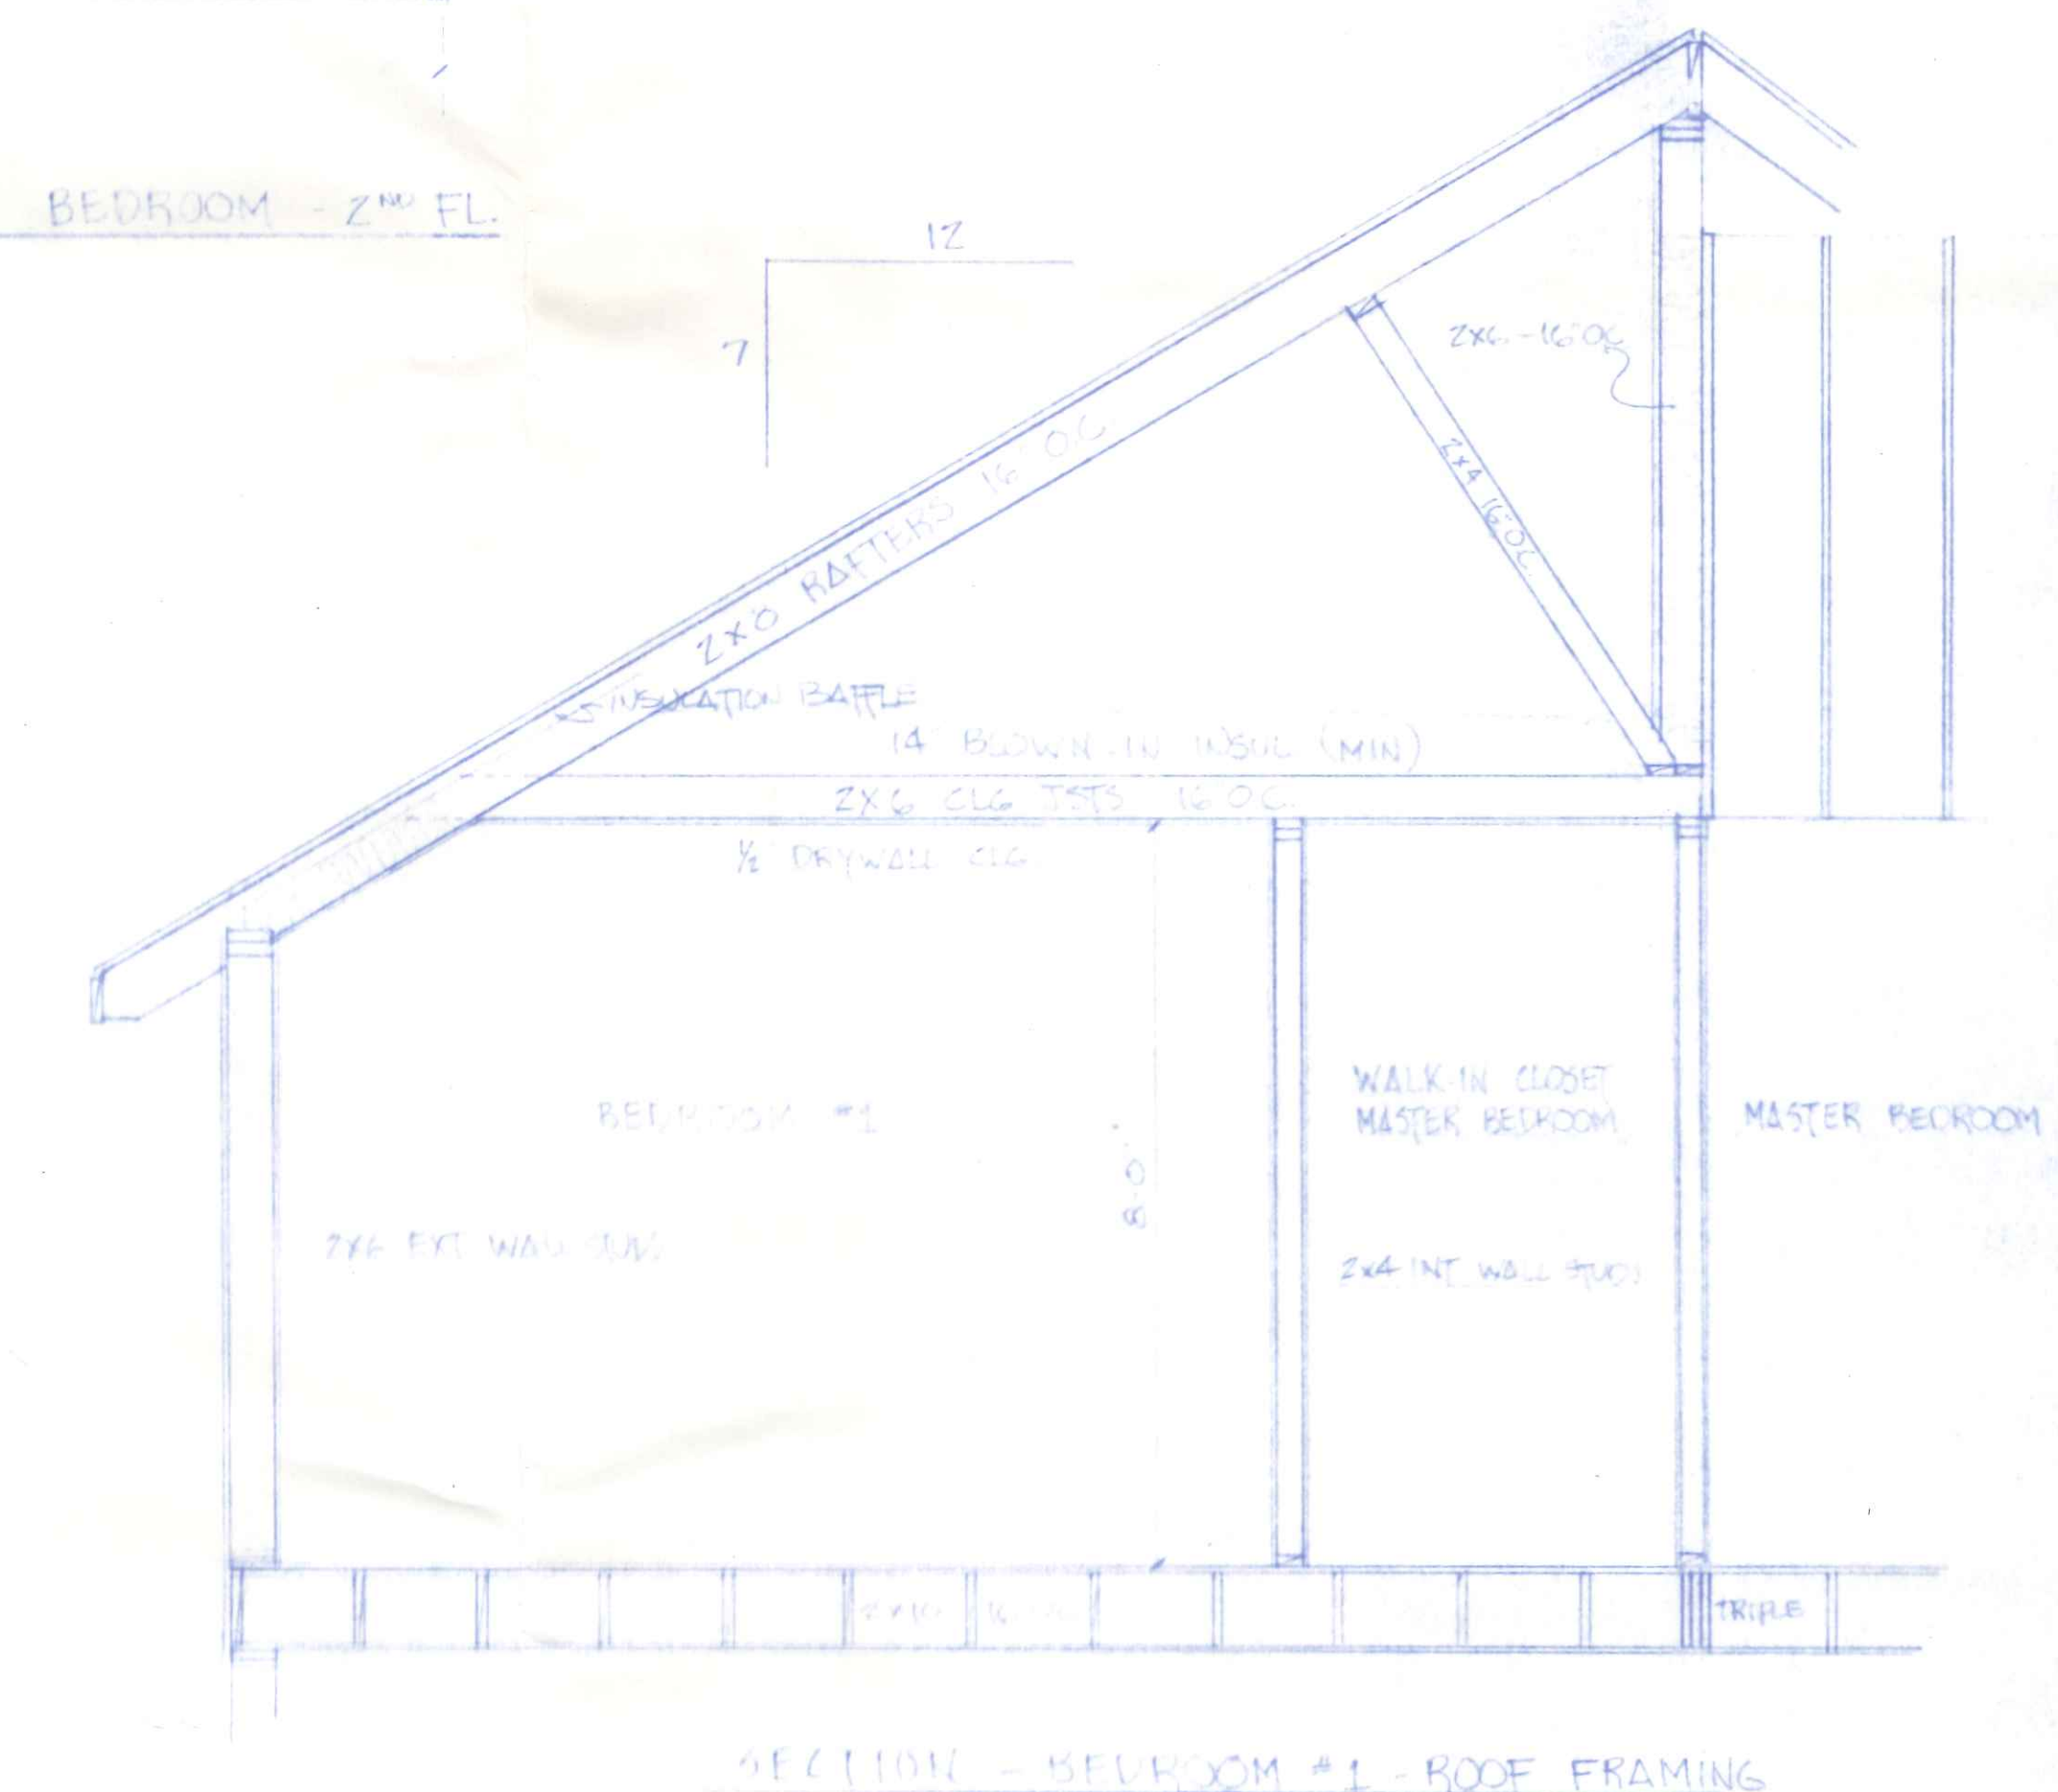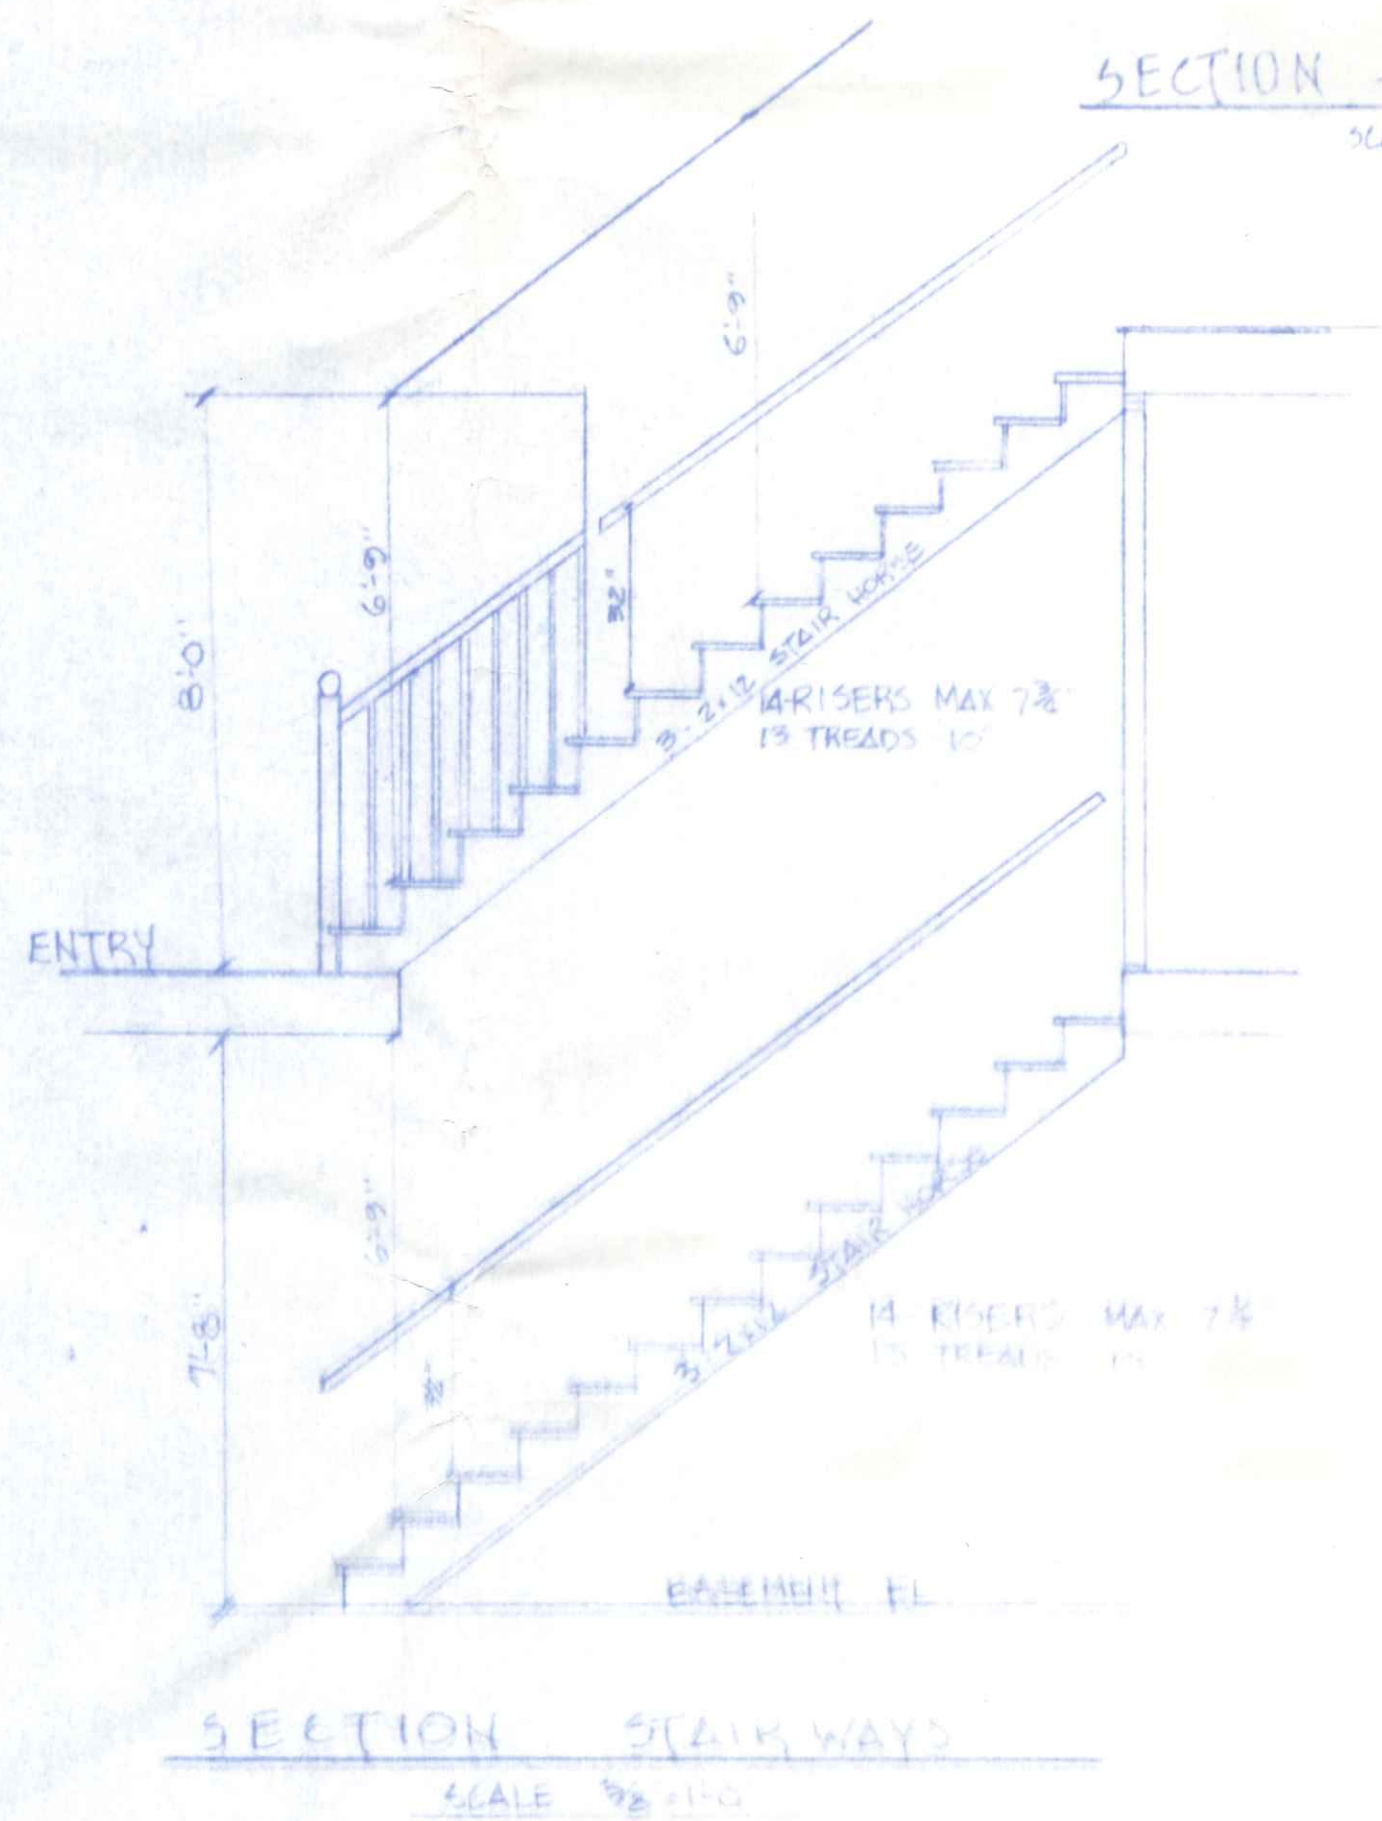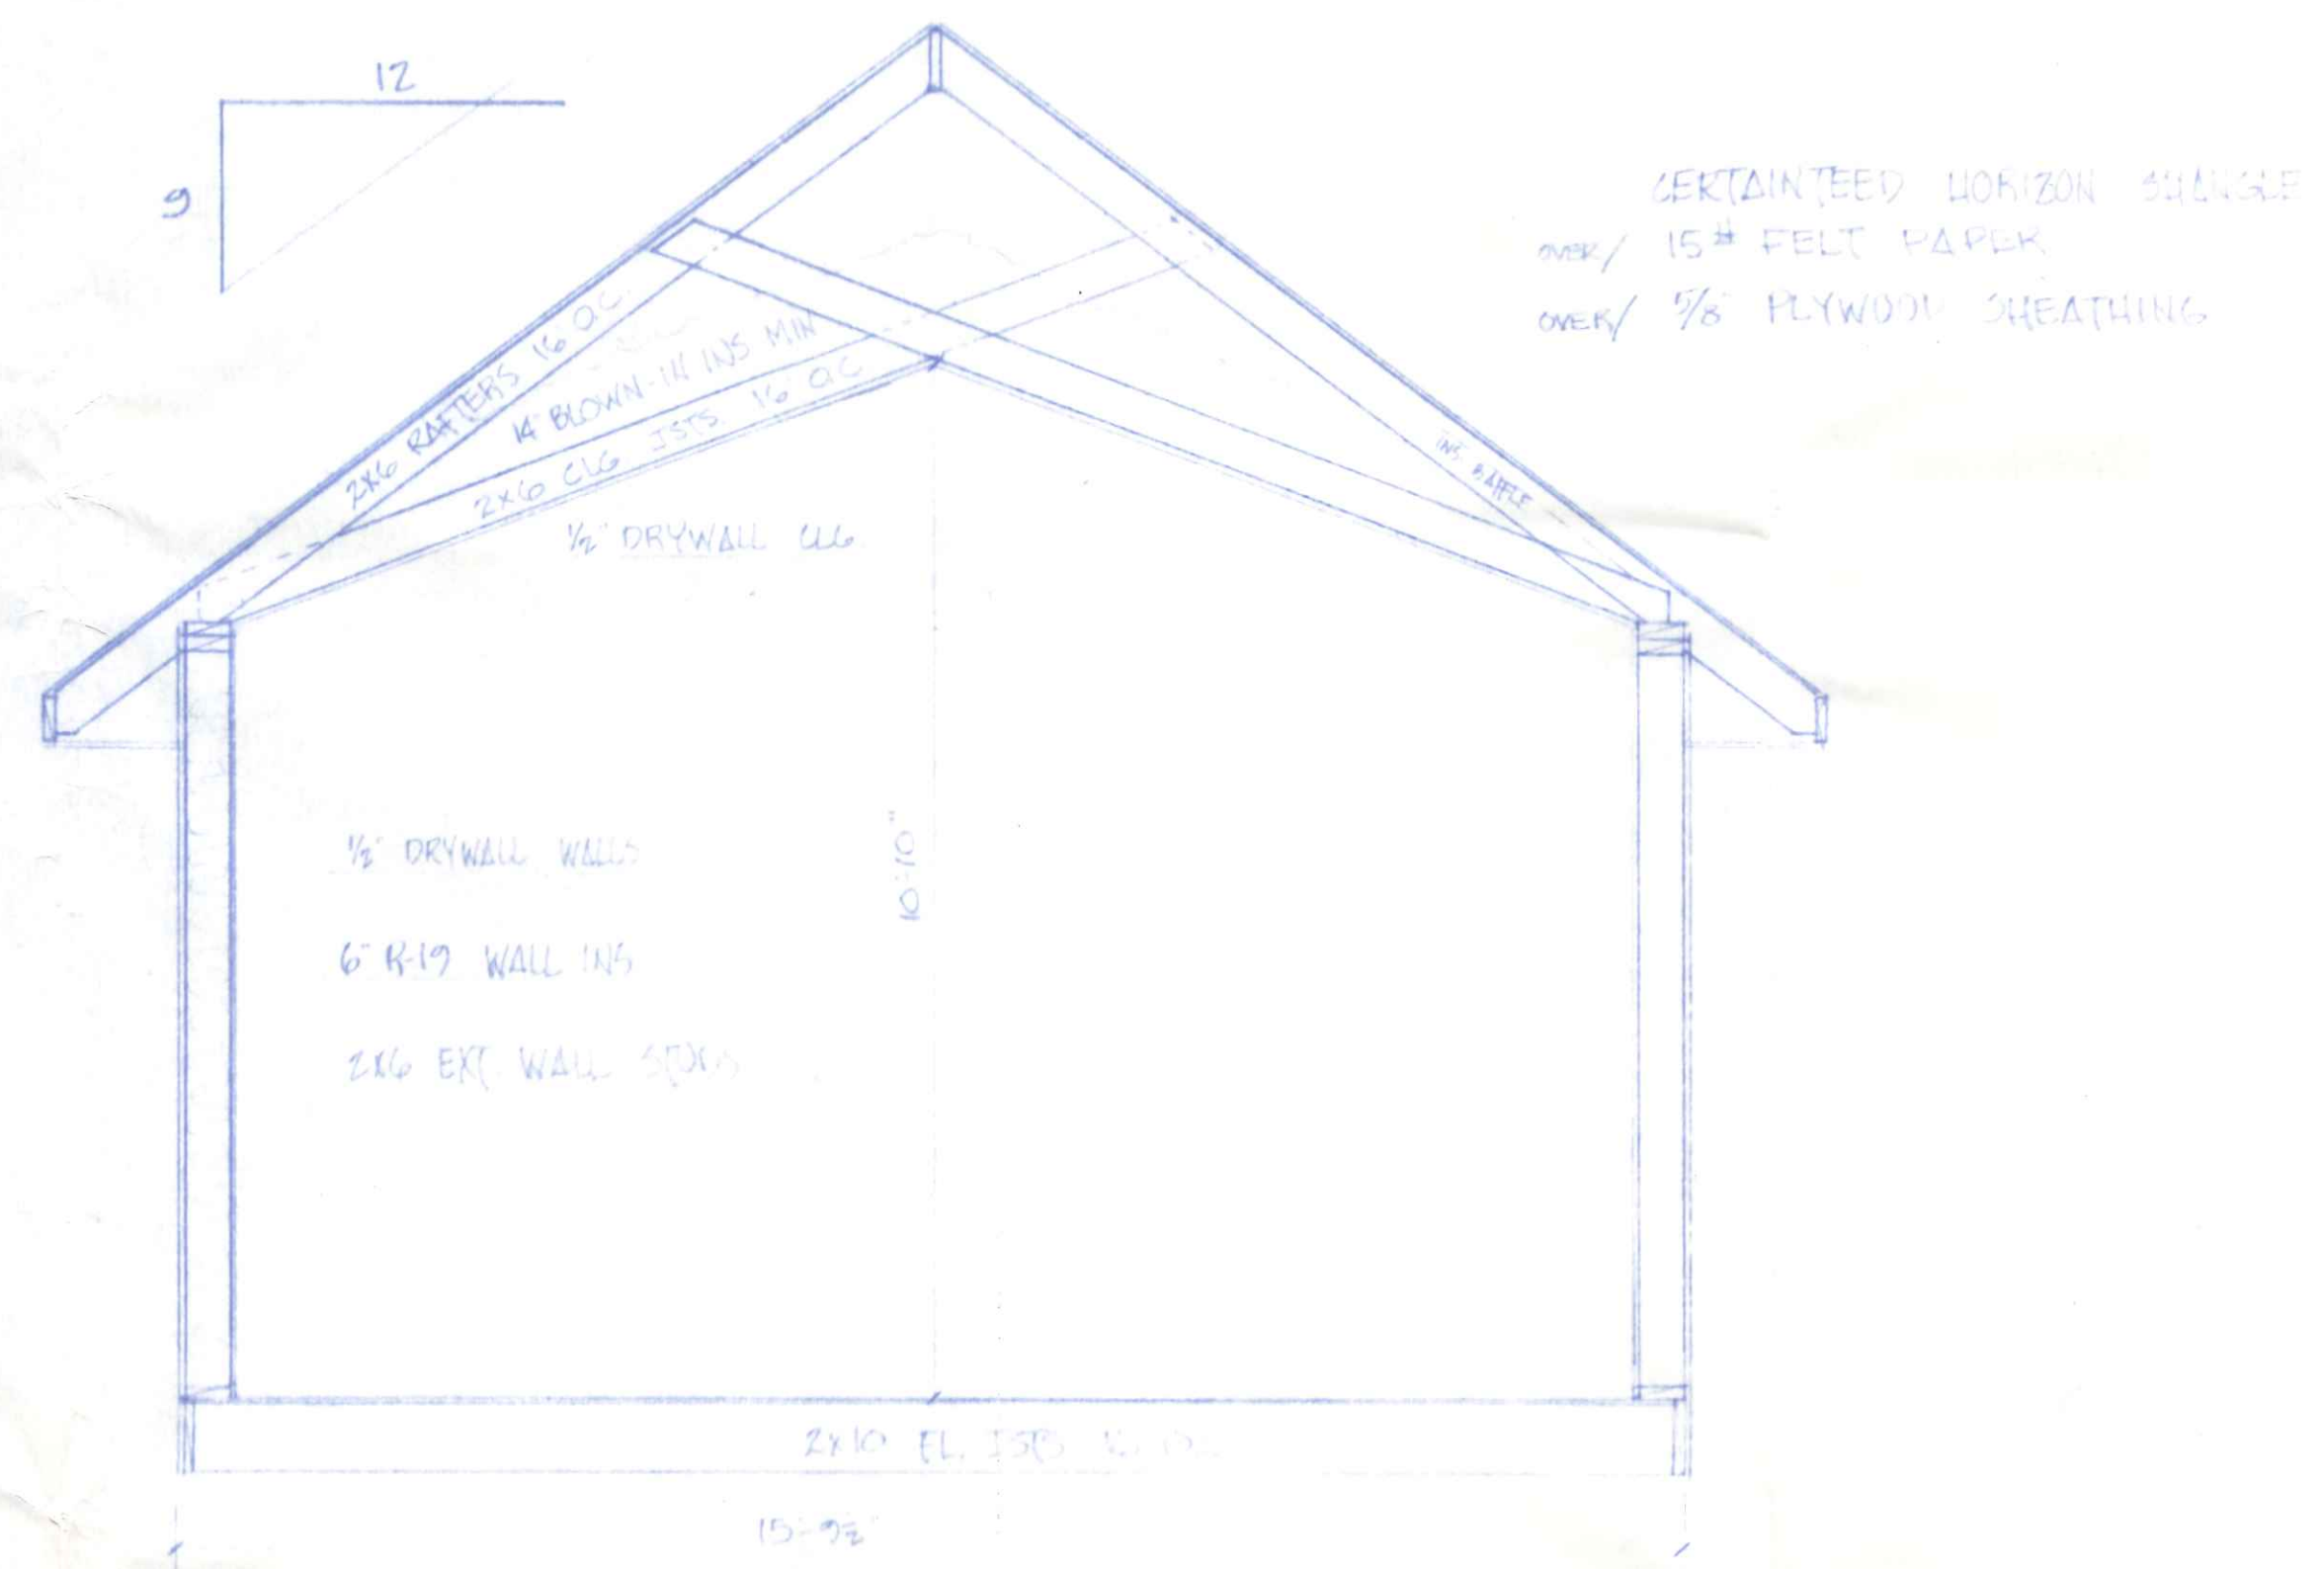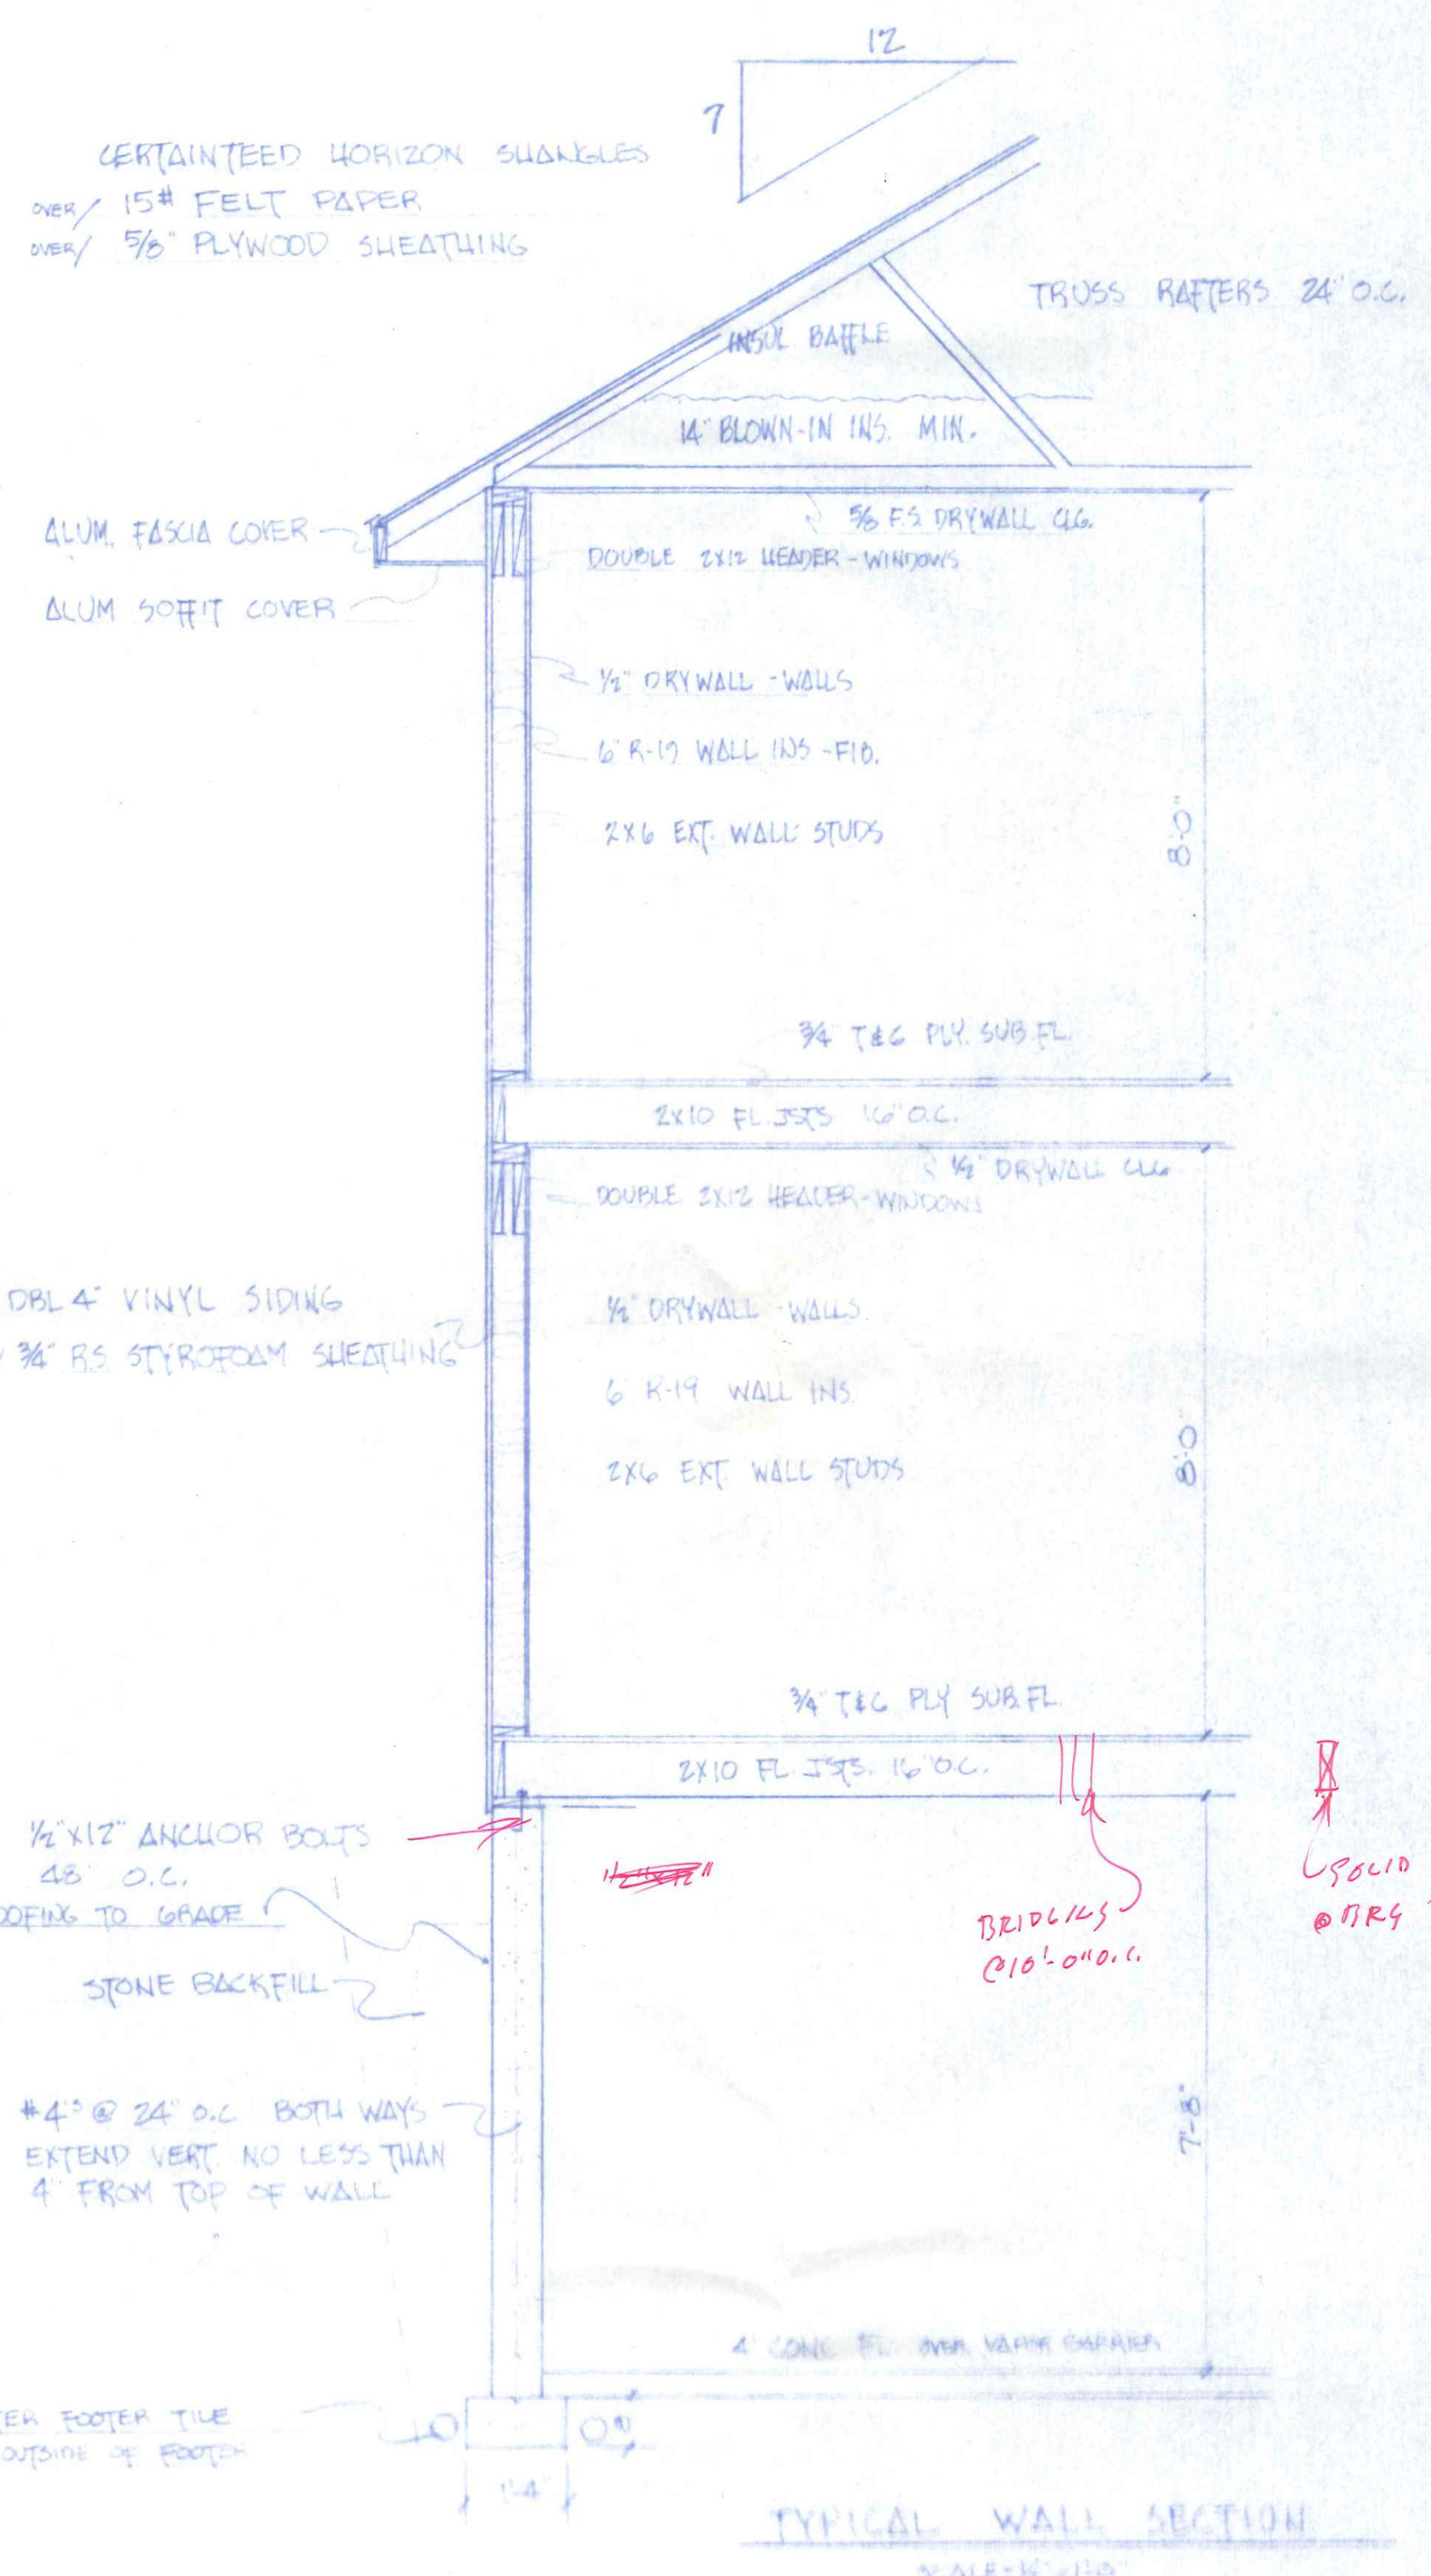


NEW HOME - TOM WEAVER		
SCALE AS SHOWN	APPROVED BY:	DRAWN BY K.M.D.
DATE:	REVISED	REVISED
ROLAND DEMALINE & SON'S CONSTRUCTION		
WAUSEON OHIO	DRAWING NUMBER	5 OF 5



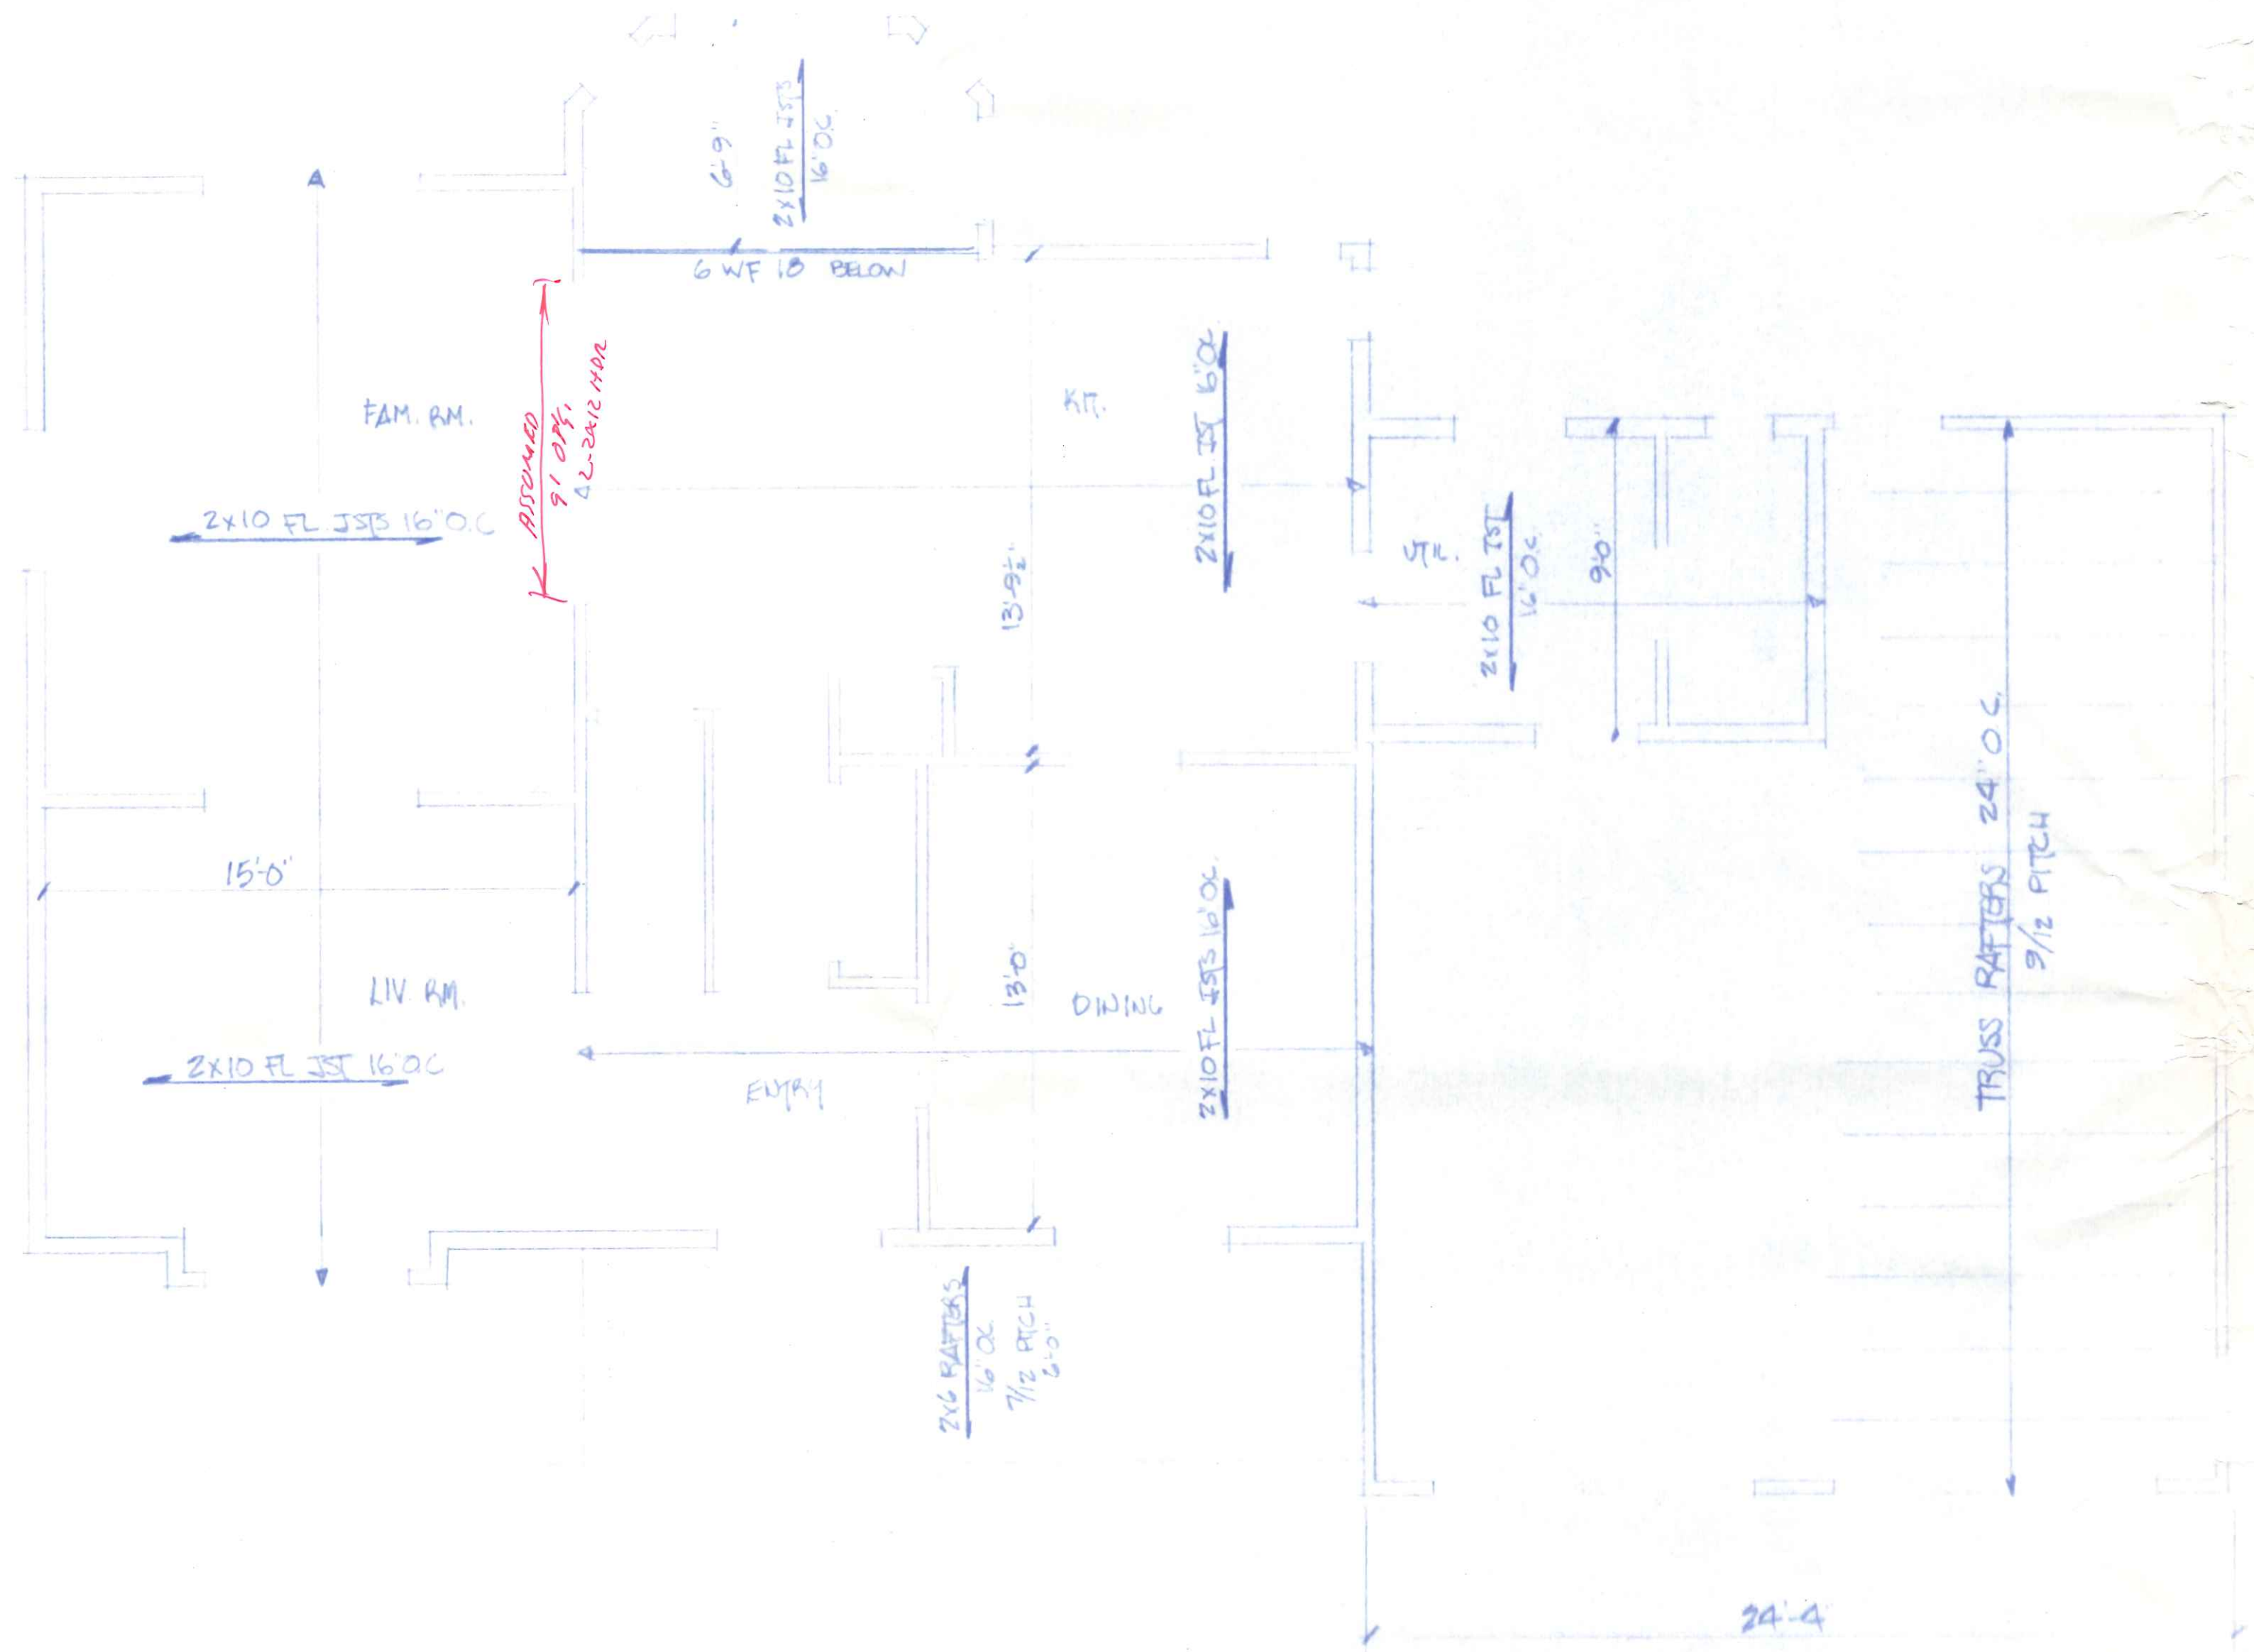

1<sup>st</sup> FL FLOOR & ROOF FRAMING

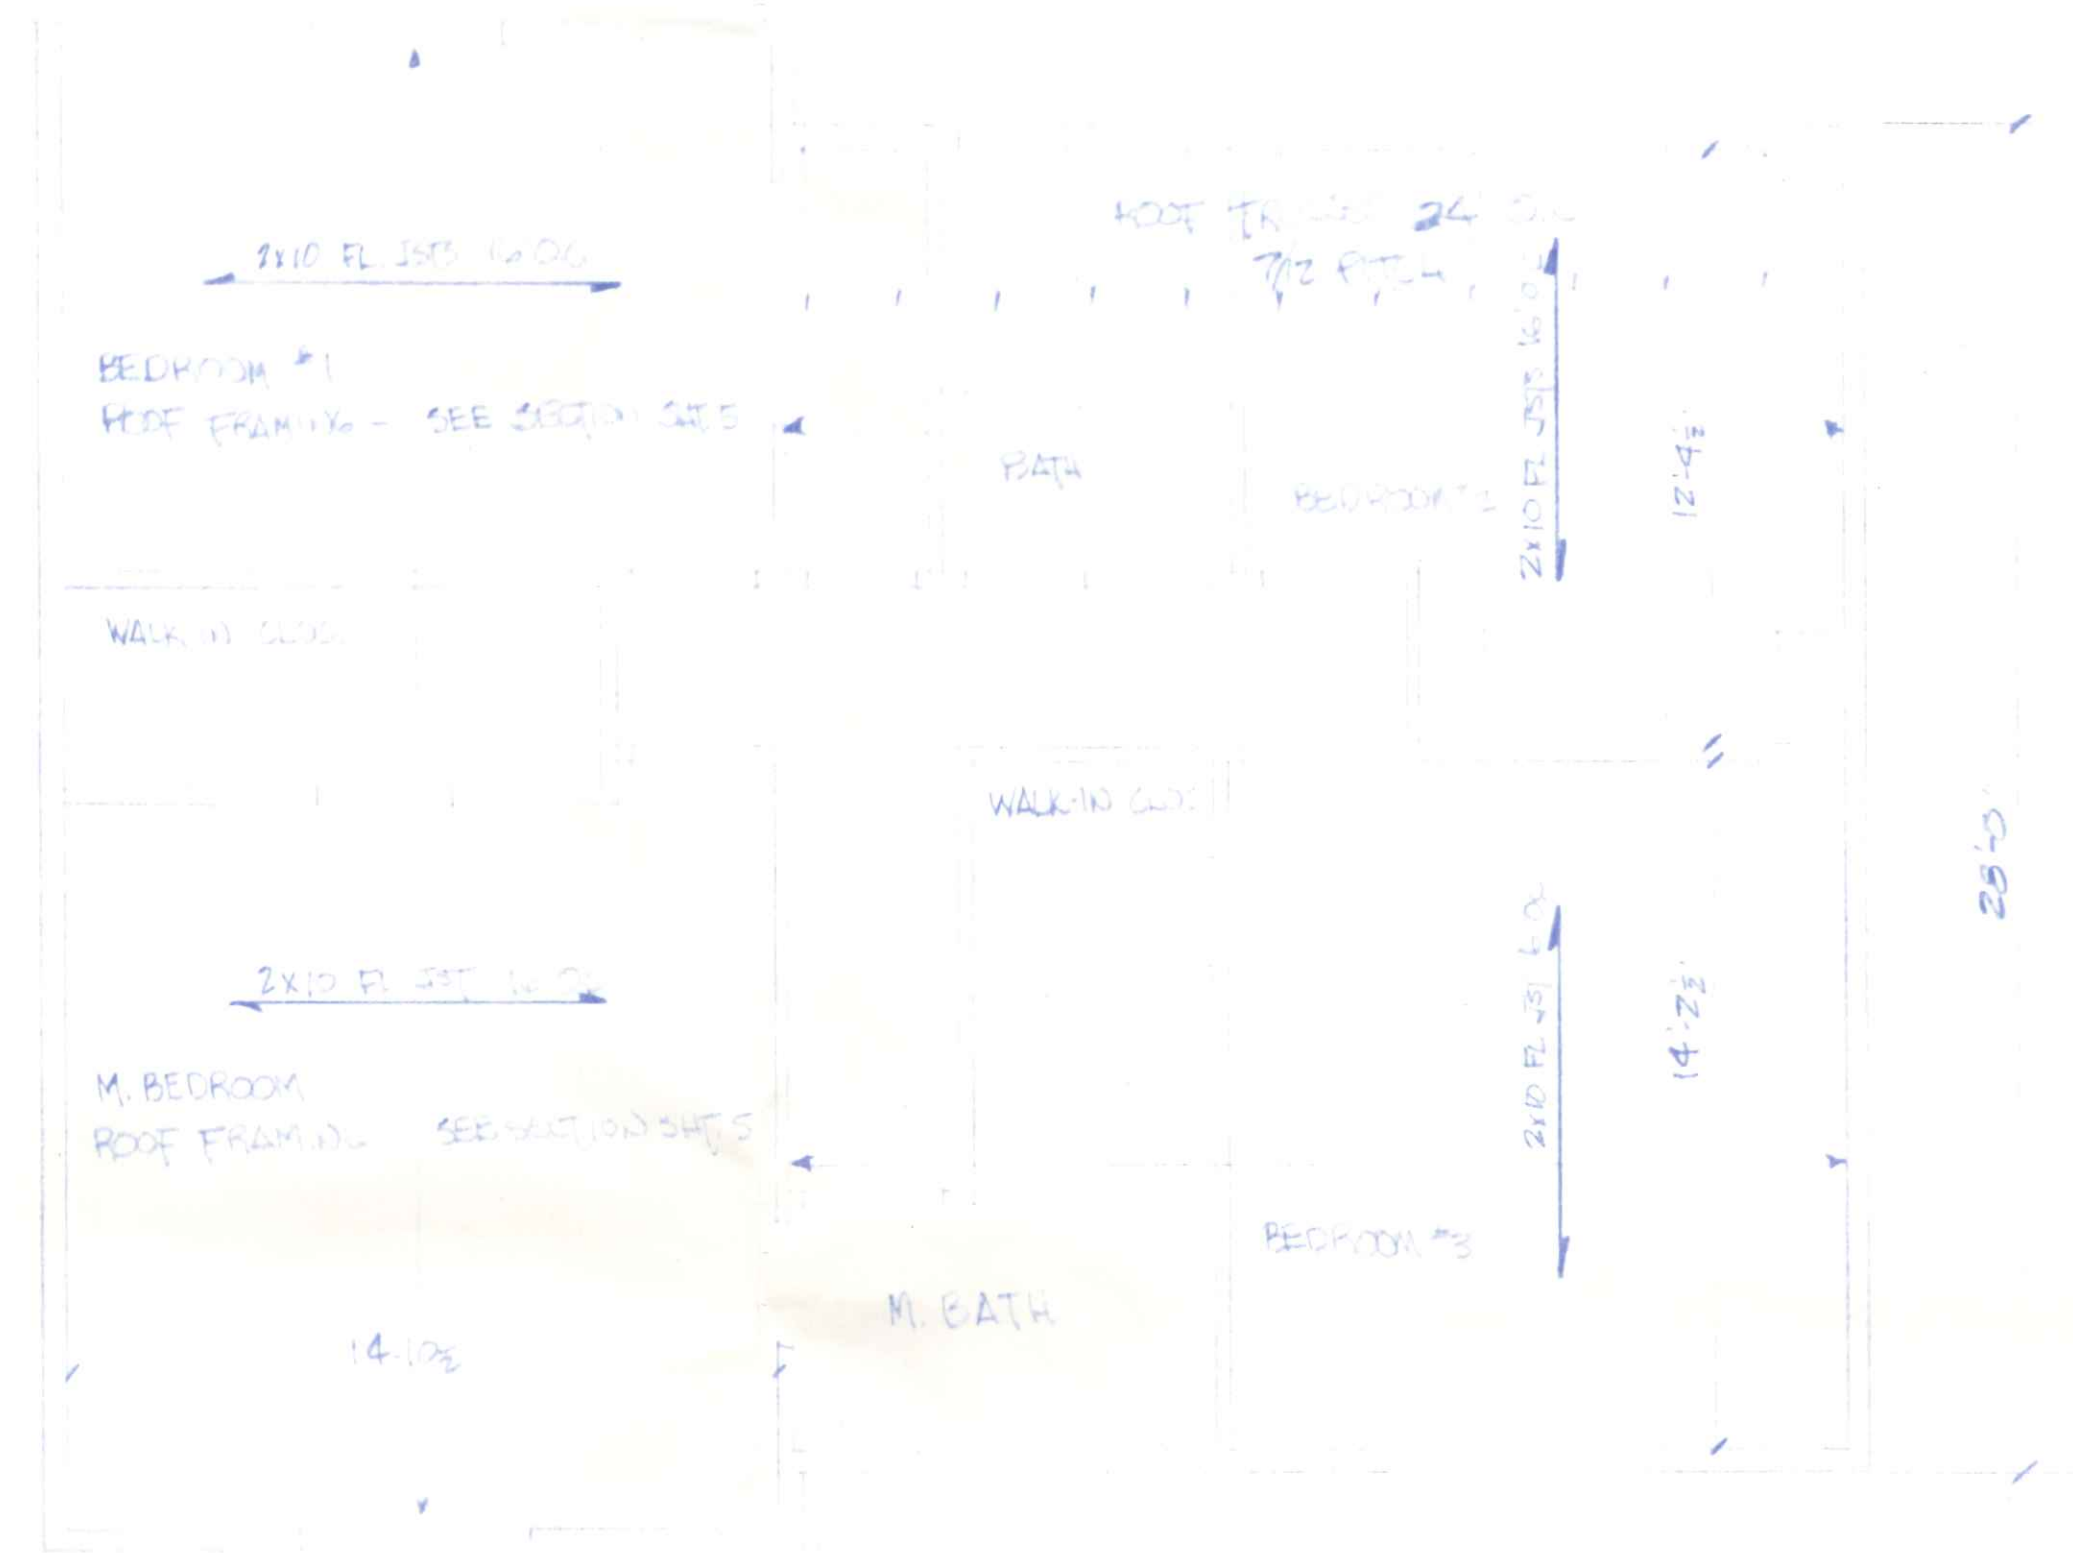

2<sup>nd</sup> FL FLOOR & ROOF FRAMING

HEA FIR FR LUND  
ALL HOOP 2-2x2

NEW HOME TOM WEAVER		
SCALE:	APPROVED BY:	DRAWN BY KMD
DATE:		REVISED:
ROLAND DEMALINE & SONS CONSTRUCTION		
WADSWORTH OHIO		DRAWING NUMBER 6 of 6