


LOCATION MAP



OHIO UTILITIES PROTECTION SERVICE
 The underground utilities shown hereon are only approximate. Some of the utilities were located by field observation, where possible, and the remaining utilities were derived from various records. Exact locations must be determined by the UTILITY COMPANIES. For exact locations, telephone the Ohio Utilities Protection Service (O.U.P.S.) toll free at 1-800-362-2764. (Telephone 2 working days before any digging.)

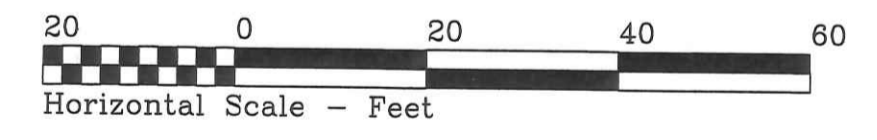

SITE LOCATION PLAN
 FOR
LOTS NO. 27 & 28
 WEST VIEW VILLAS SUBDIVISION
 CITY OF NAPOLEON, NAPOLEON TOWNSHIP,
 HENRY COUNTY, OHIO

		BECK CONSTRUCTION CO	
SCOTT STREET		419/592-8307	NAPOLEON, OHIO
DIRECTORY:C:\ND\BECKCONST\	FILE NAME:WESTSCHOOL\LOT 27_28	DRAWN BY: R.D.S.	REVISED
SITE PLAN FOR DUPLEX TOWNHOUSE		SCALE: 1"=20'	DATE: JUNE, 2020
840 & 850 OLD SCHOOL DRIVE		DRAWING NUMBER:	S - 1