

ROOM FINISH SCHEDULE

ROOM NO.	NAME	FLOOR	BASE	WAINSCOT	WALLS	CEILING	CLG. HGT.	DOORS	TRIM
100	VESTIBULE	V.A.	VINYL	-	-	D.W. P. ACOUS.	10'-0"	WOOD	E. WOOD E.
101	OFFICE	CARPET	VINYL	-	-	D.W. P. ACOUS.	9'-6"	WOOD	E. WOOD E.
102	LOUNGE & SALES	CARPET	VINYL	-	-	D.W. P. ACOUS.	9'-6"	WOOD	E. WOOD E.
103	GAME AREA	CARPET	VINYL	-	-	D.W. P. ACOUS.	9'-6"	WOOD	E. WOOD E.
104	SHUFFLE BOARD	V.A.	VINYL	-	-	D.W. P. ACOUS.	9'-6"	WOOD	E. WOOD E.
105	DINING AREA	CARPET	VINYL	-	-	D.W. P. ACOUS.	9'-6"	WOOD	E. WOOD E.
106	HALL	V.A.	VINYL	-	-	D.W. P. ACOUS.	9'-6"	WOOD	E. WOOD E.
107	KITCHEN	V.A.	VINYL	-	-	D.W. P. ACOUS.	9'-6"	WOOD	E. WOOD E.
108	HALL	V.A.	VINYL	-	-	D.W. P. ACOUS.	9'-6"	WOOD	E. WOOD E.
109	CHAIR & TABLE STO.	V.A.	VINYL	-	-	D.W. P. ACOUS.	9'-6"	WOOD	E. WOOD E.
110	EQUIP. ROOM	EXIST.	VINYL	-	-	D.W. P. ACOUS.	9'-6"	H.M.	E. H.M. E.
111	CRAFT CENTER	V.A.	VINYL	-	-	D.W. P. ACOUS.	9'-6"	H.M. & W.	E. H.M. & W. E.
112	WOMEN'S TOILET	C.T.	-	-	-	D.W. E. ACOUS.	8'-0"	WOOD	E. WOOD E.
113	MEN'S TOILET	C.T.	-	-	-	D.W. E. ACOUS.	8'-0"	WOOD	E. WOOD E.

ABBREVIATIONS

- E.W.C. — ELECTRIC WATER COOLER
- P — PAINT
- E — ENAMEL
- D.W. — DRYWALL
- V. — VINYL
- V.A. — VINYL ASBESTOS
- W.C. — WATER CLOSET
- U.N. — URINAL
- LAV. — LAVATORY
- ACOUS. — 2" x 4" LAY-IN ACOUSTICAL
- S.S. — SERVICE SINK
- C. — CARPET
- V. — VAX


NOTE

- IN EQUIPMENT ROOM PROVIDE NEW GAS FIRED BURNER, WATER HEATER, ROOF TOP AIR CONDITIONING UNITS, NEW DUCT WORK, CEILING OUTLETS, ETC. AS REQUIRED. PROVIDE OUTSIDE AIR INTAKE, ROOM EXHAUST & COMBUSTION AIR AS REQUIRED - WALLS TO BE TWO HOUR RATED DRYWALL ON STUD SYSTEM.
- RELOCATE & PROVIDE NEW ELECTRICAL SERVICES, PANELS, SWITCHING, ETC. AS REQUIRED. (REMOVE ALL EXISTING WIRING THAT DOES NOT MEET CURRENT ELECTRICAL CODES. PROVIDE ALL PERMITS AS REQUIRED, AND ALL WORK MUST MEET OR EXCEED ALL APPLICABLE OHIO CODES.


HENRY COUNTY SENIOR CENTER
 NAPOLEON OHIO
 MAY 9, 1977

130 E. Clinton


CITY OF NAPOLEON BUILDING DEPT.
 Plan Approval
 By R.E.S. Date 4/15/77

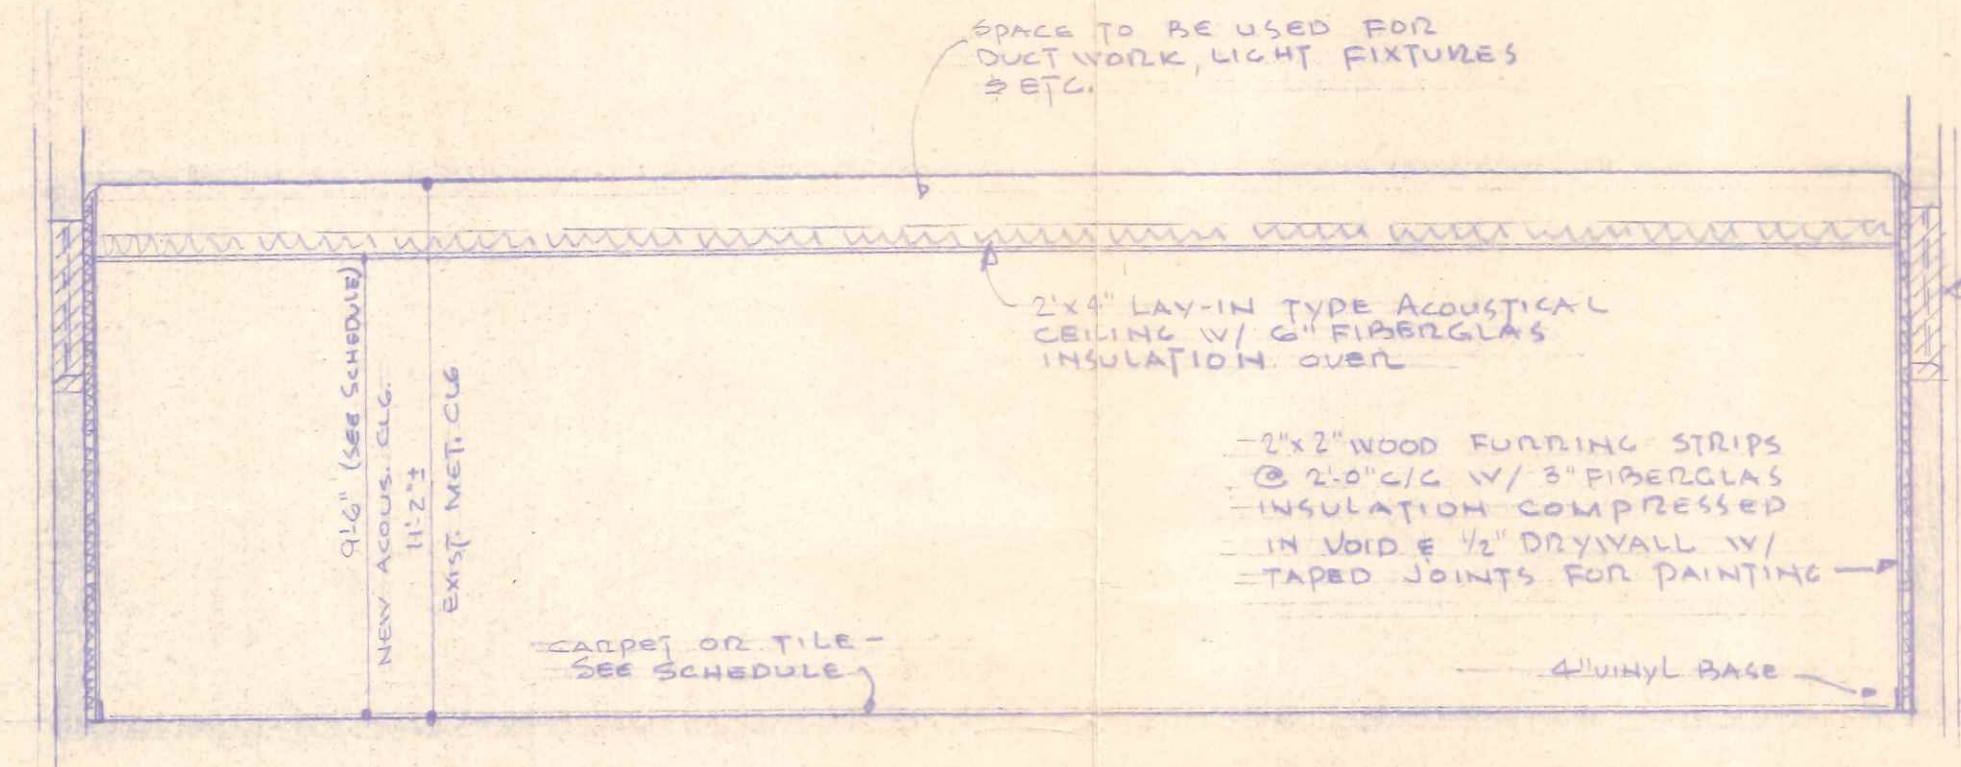


TYPICAL CROSS SECTION
 SCALE 1/4" = 1'-0"

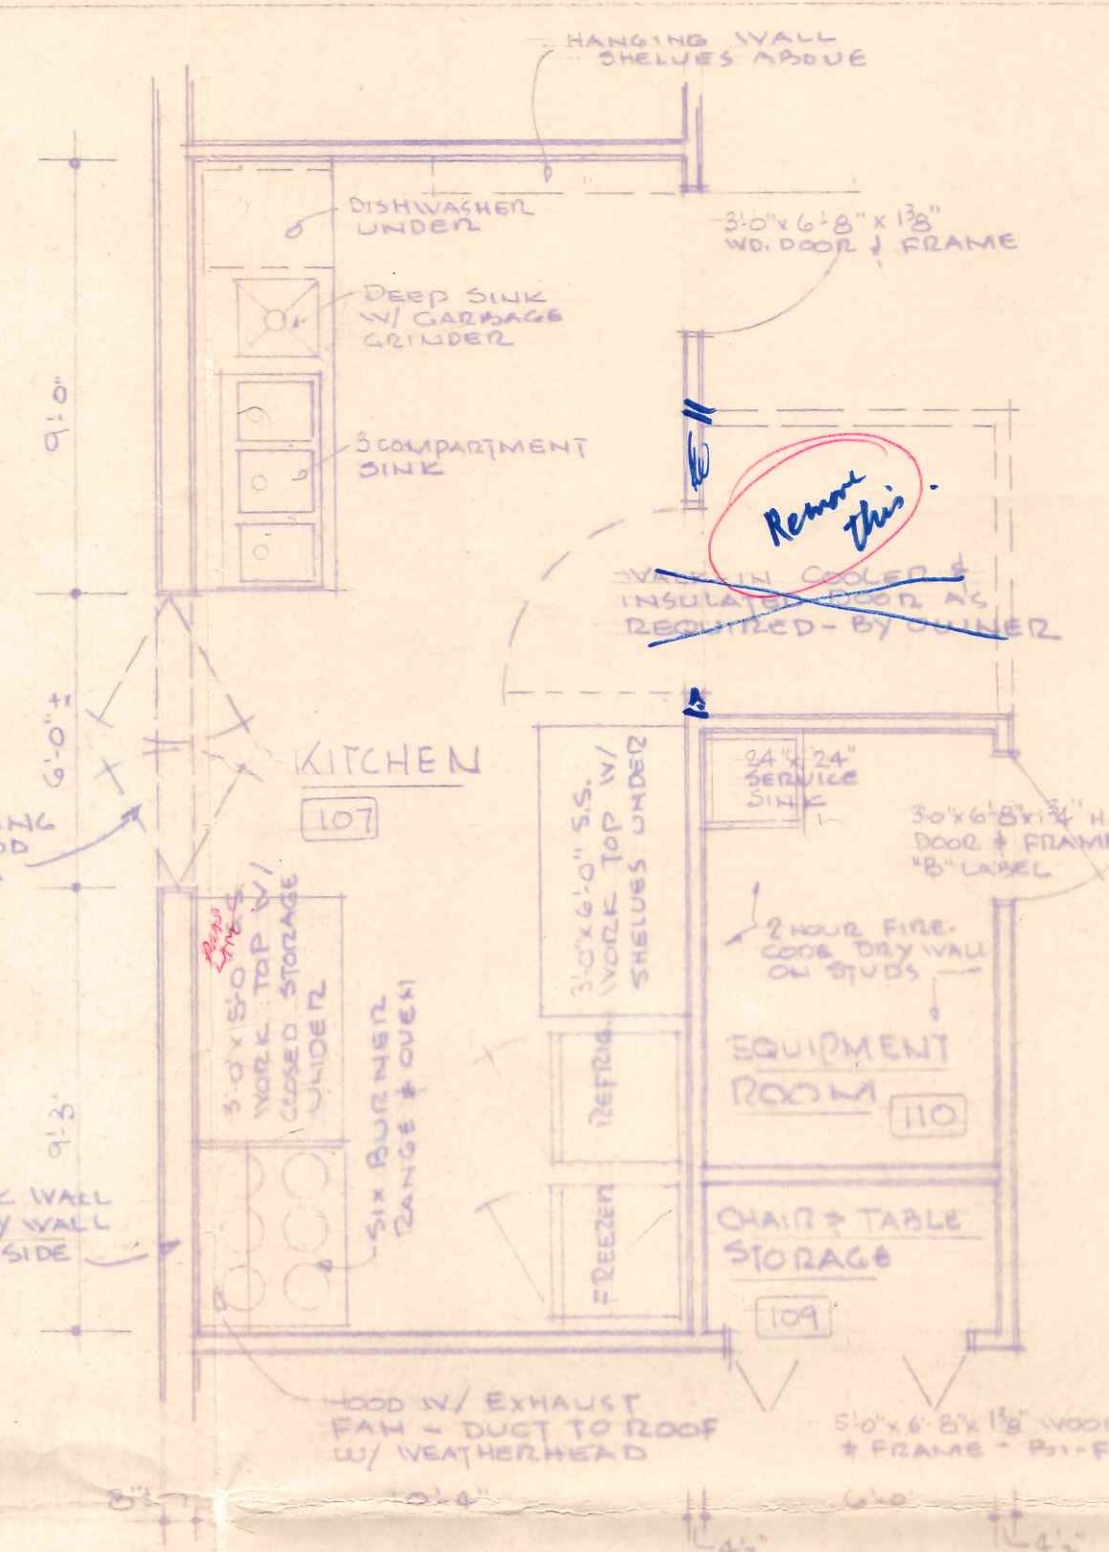


KITCHEN, EQUIPMENT & STORAGE ROOMS
 SCALE 1/8" = 1'-0"

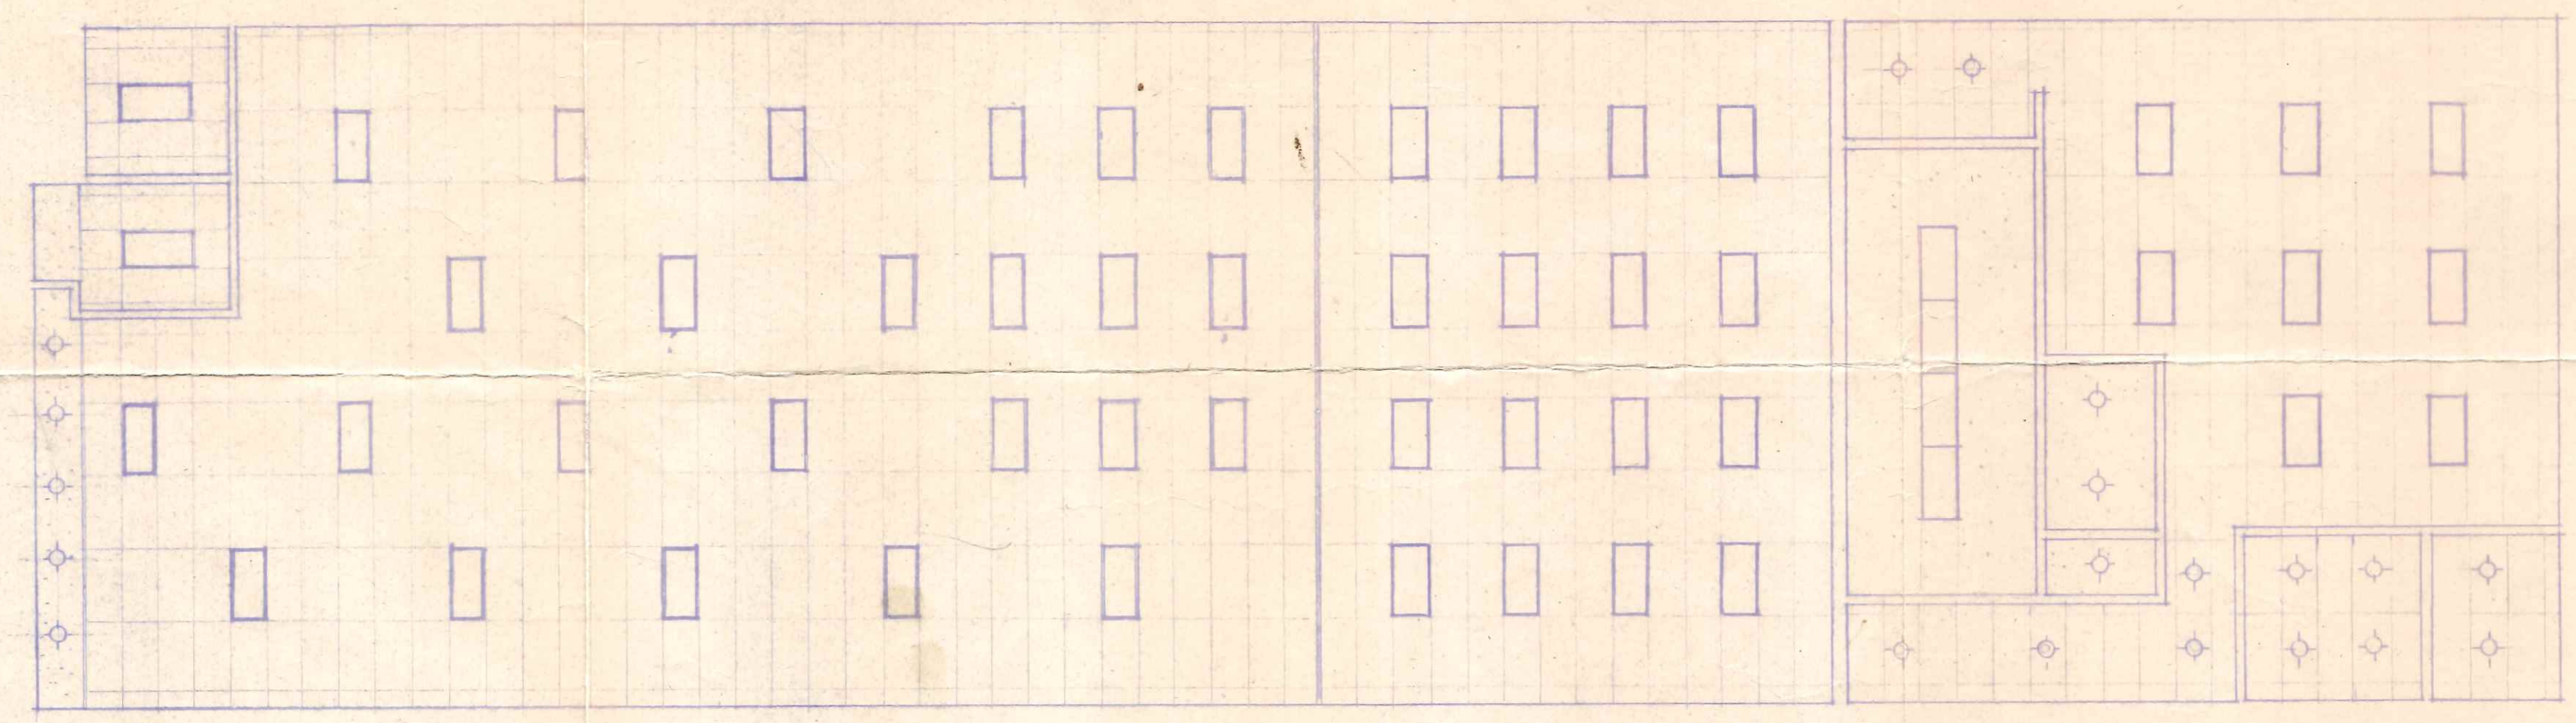

REFLECTED CEILING PLAN
 SCALE 1/8" = 1'-0"

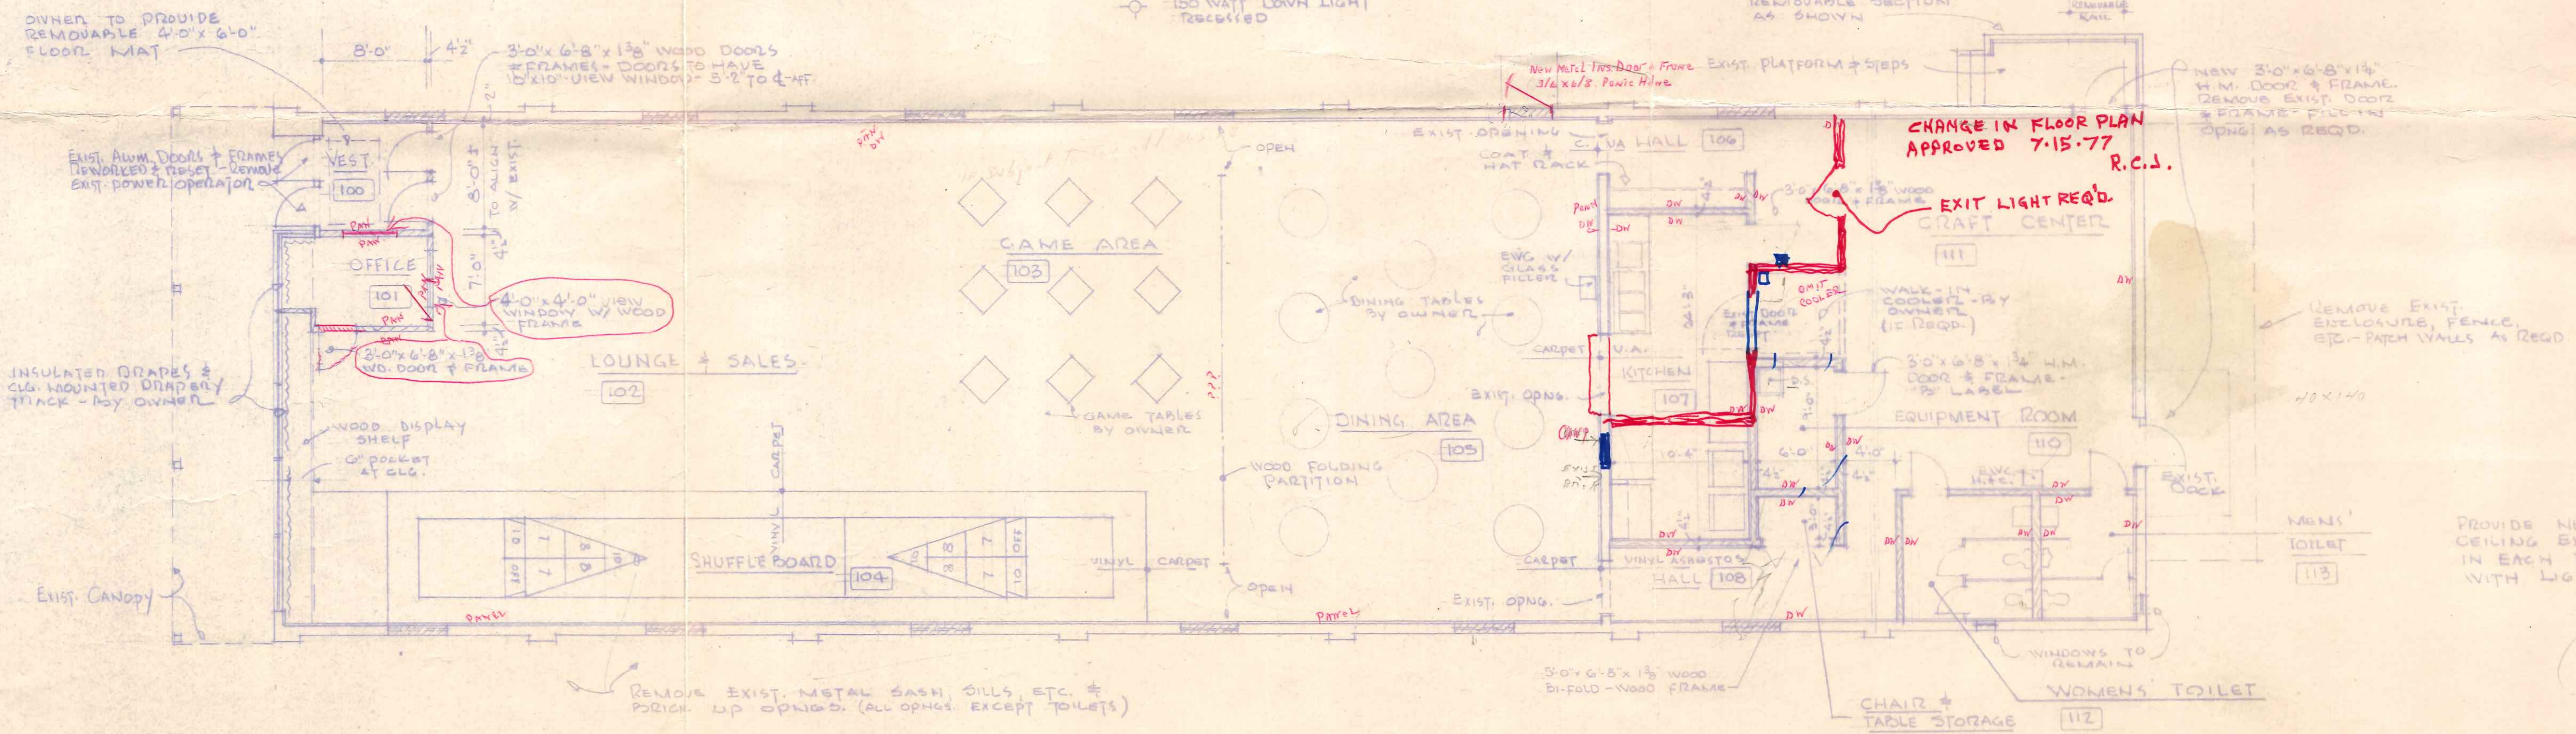

FLOOR PLAN
 SCALE 1/8" = 1'-0"

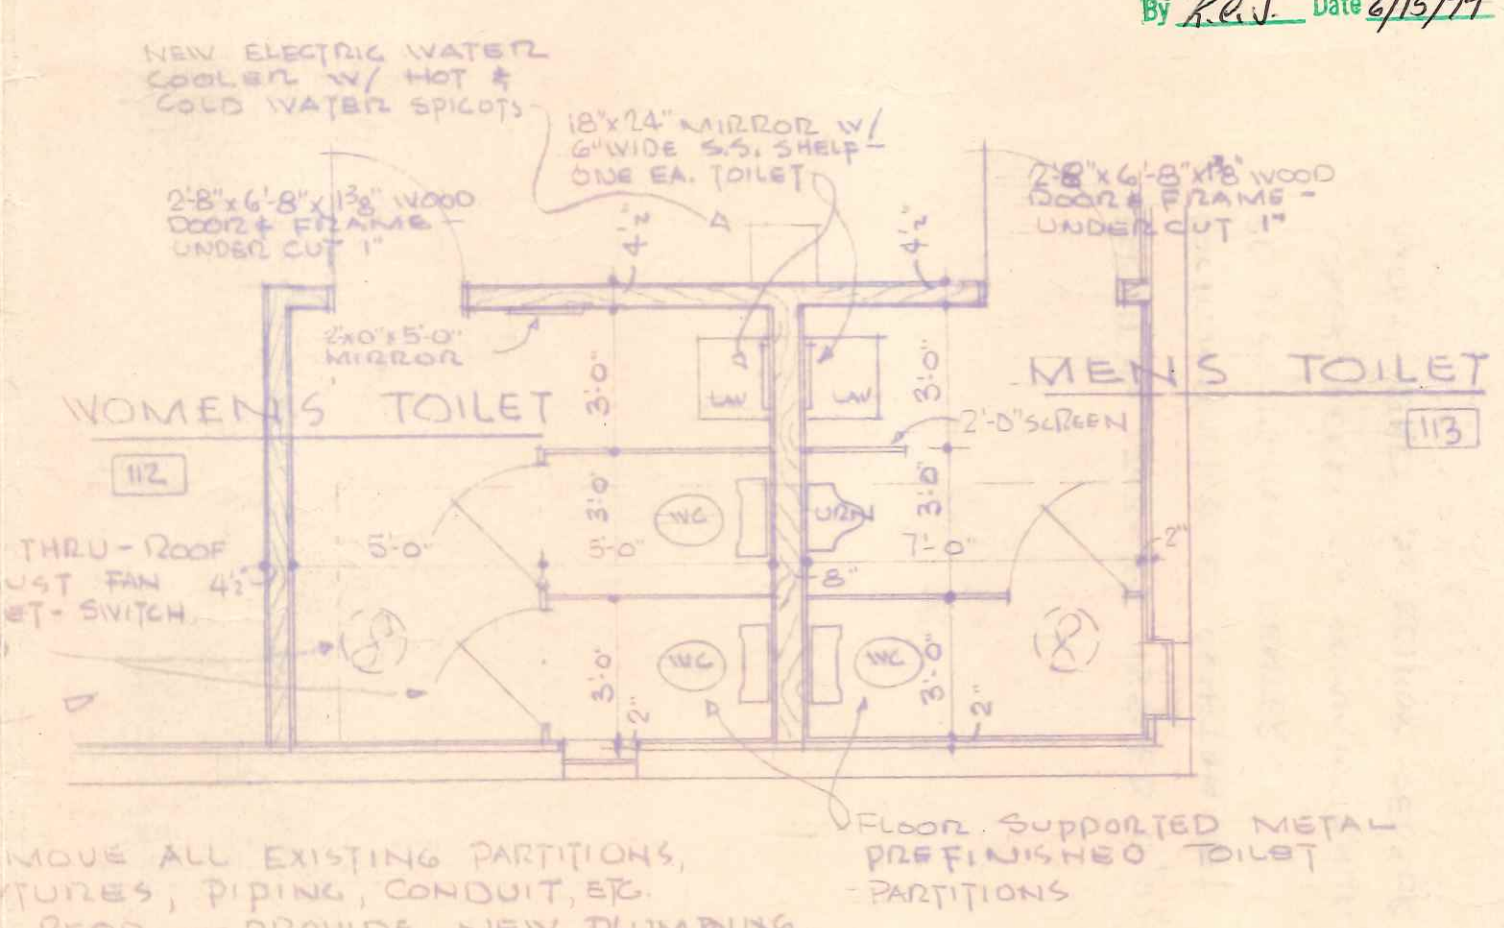

TOILET ROOMS
 SCALE 1/4" = 1'-0"