

P E R M I T

CITY OF NAPOLEON  
255 W. RIVERVIEW AVE  
NAPOLEON, OHIO 43545

DIVISION OF BUILDING & ZONING  
PH (419) 592-4010  
FAX (419) 599-8393

PERMIT NO: 99066                      DATE ISSUED: 03-17-99                      ISSUED BY: BND

JOB LOCATION: 500 E CLINTON ST                      EST. COST:

LOT #:    SUBDIVISION NAME:

OWNER: INTEGRITY MOTORS  
ADDRESS: 500 E CLINTON ST  
CSZ: NAPOLEON, OH 43545  
PHONE:

AGENT: MERCURY SIGN CORP  
ADDRESS: 1020 N 5TH ST  
CSZ: FREMONT, OH 43420  
PHONE: 419-332-9464

USE TYPE - RESIDENTIAL:                      OTHER:

ZONING INFORMATION

DIST:                      LOT DIM:                      AREA:                      FYRD:                      SYRD:                      RYRD:  
MAX HT:                      # PKG SPACES:                      # LOADING SP:                      MAX LOT COV:

BOARD OF ZONING APPEALS:

WORK TYPE - NEW:                      REPLMNT:                      ADD'N:                      ALTER:                      REMODEL:

WORK INFORMATION

SIZE - LGTH:                      WIDTH:                      STORIES:                      LIVING AREA SF:  
GARAGE AREA SF:                      HEIGHT:                      BLDG VOL DEMO PERMIT:

WORK DESCRIPTION  
SIGN REPLACEMENTS


| FEE DESCRIPTION | PAID DATE | FEE AMOUNT DUE |
|-----------------|-----------|----------------|
| SIGN PERMIT     |           | 28.50          |


TOTAL FEES DUE 28.50

3/18/99

DATE

*Ray Steiert*  
APPLICANT SIGNATURE

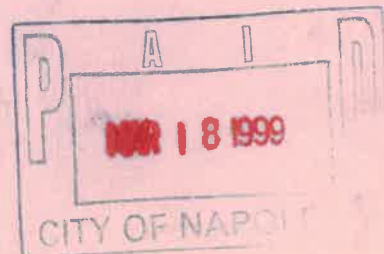

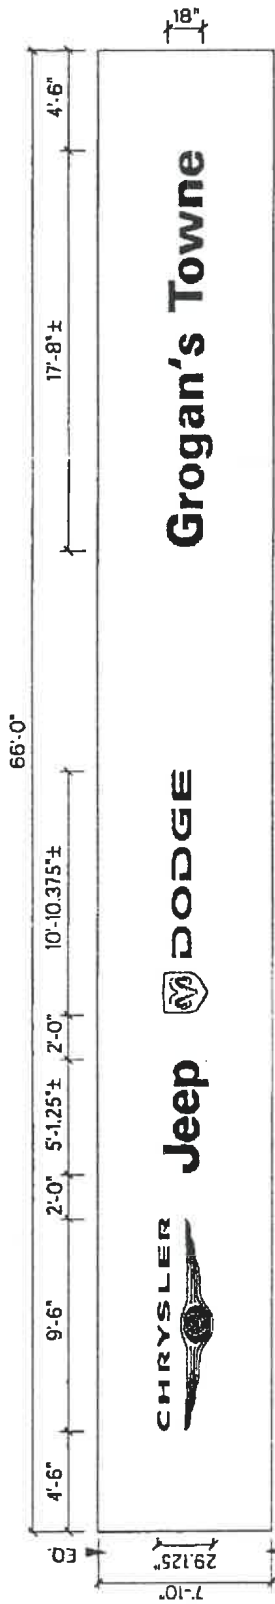

FRONT ELEVATION Scale: 1/8" = 1'-0"



$$23.06 + 10.21 + 21.73 + 26.5 = 81.5 \text{ TOTAL SQ. FT.}$$

FRONT OF BUILDING

- 29" CHRYSLER, 24" JEEP and DODGE NON-ILLUMINATED LOGOS with 18" (12" lower case) NON-ILLUMINATED LETTERS
- CHRYSLER LOGO - CHRYSLER BLACK LETTERS, METALIZED FORMED WINGS with a 4-COLOR DECAL CENTER
- JEEP LOGO - JEEP GREEN
- DODGE LOGO - DODGE RED SHIELD w/PEARL GREY BACKGROUND and DODGE RED LETTERS
- LETTERS - CHRYSLER BLACK



The International Sign Service  
 THIS SIGNS REMAINS OUR EXCLUSIVE PROPERTY AND  
 CANNOT BE REPLICATED WITHOUT WRITTEN CONSENT

Design # 60027.99  
 Scale NOTED Date 9/30/02  
 Created for the approval of:  
 DAIMLER-CHRYSLER CORPORATION  
 Drawn by: R McCord