



331 W. CLINTON

Proposed Addition for Mr & Mrs. M'Colley	
SCALE: 1" = 10'-0"	APPROVED BY:
DATE: 6-17-86	DRAWN BY: S.C.
	REVISED:
MEL LANZER Co., GEN. CONTR.	
Plot Plan	DRAWING NUMBER: A-1



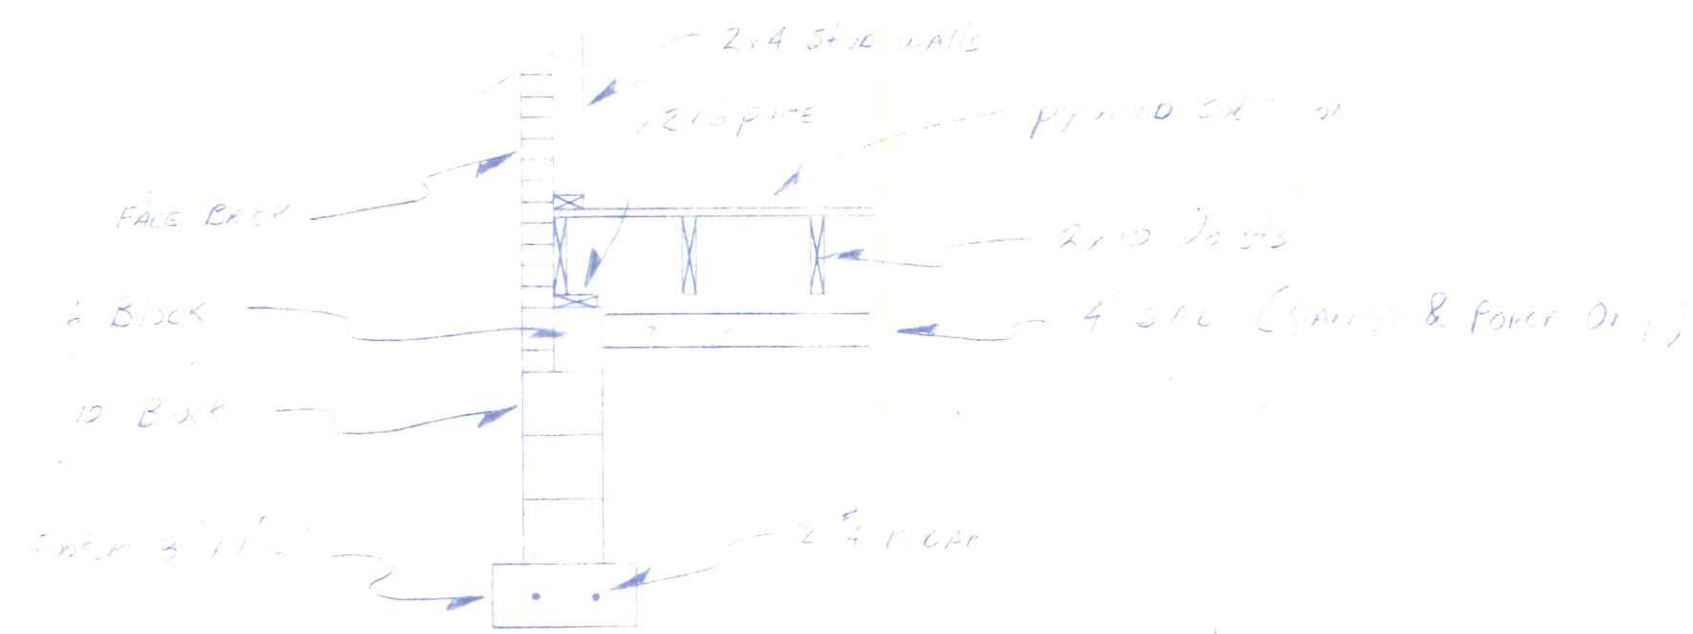

TYP. SECTION  
SCALE 1/2" = 1'-0"

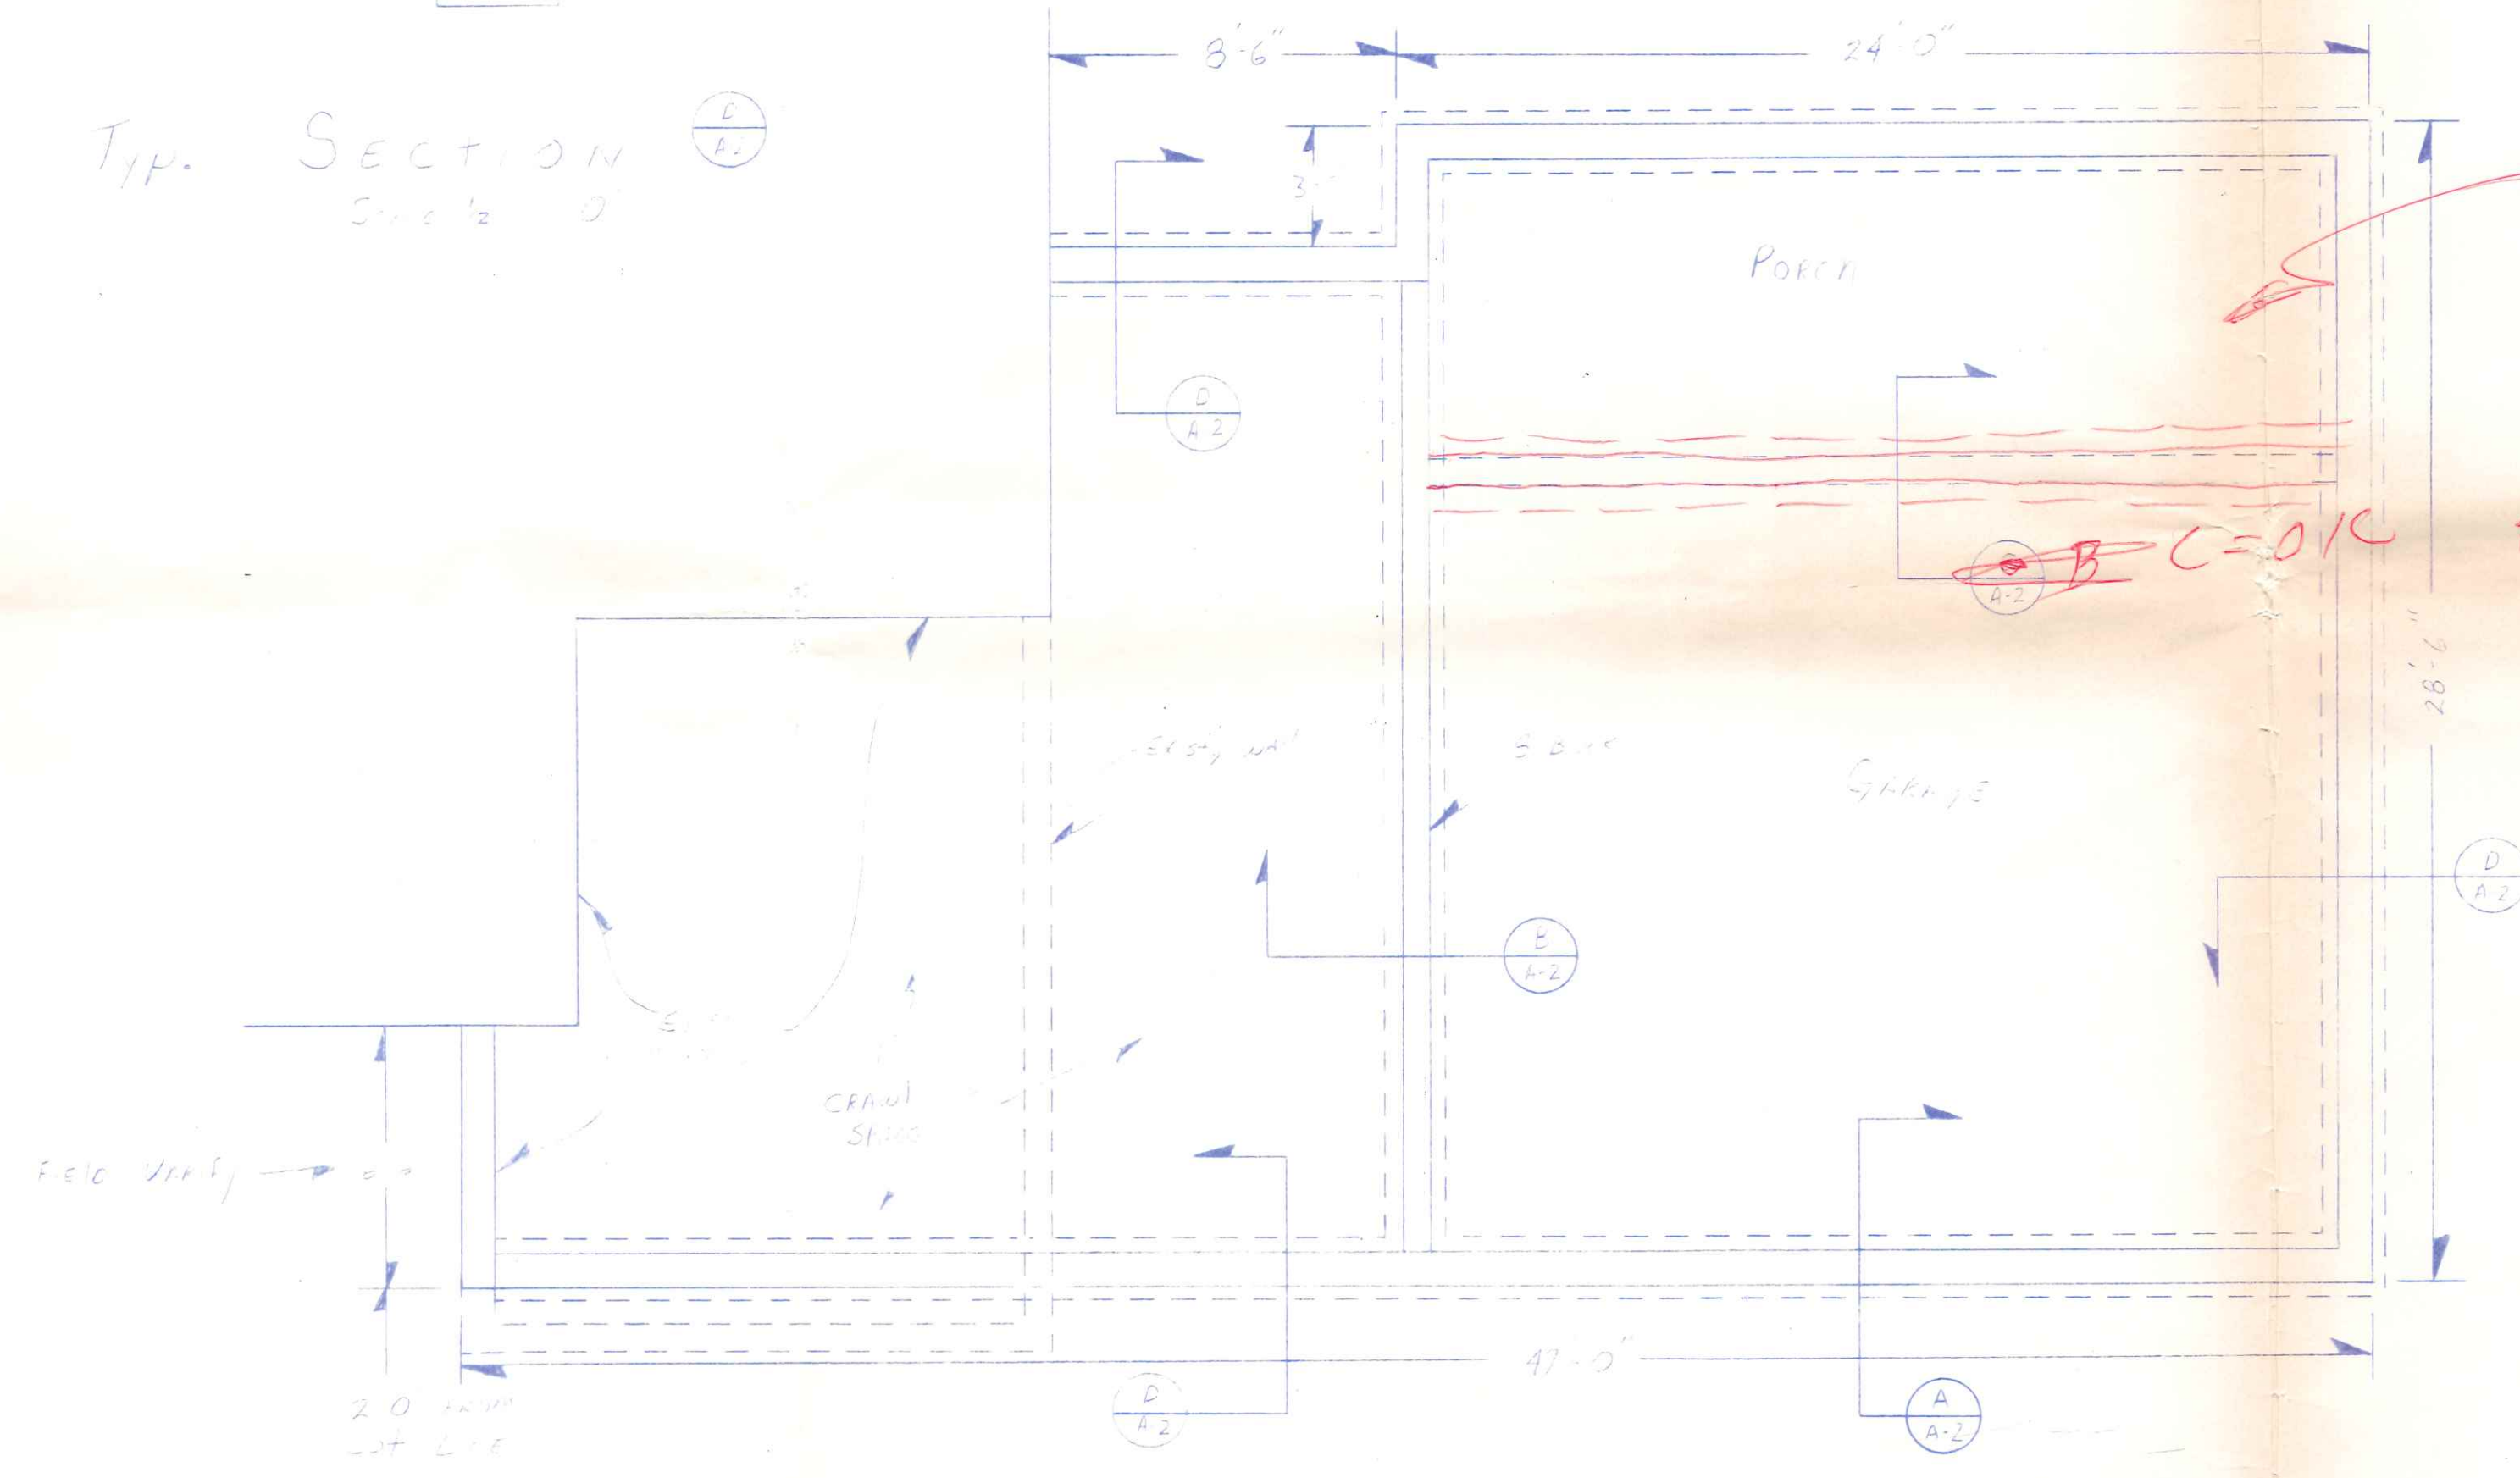


FOUNDATION PLAN  
SCALE 1/4" = 1'-0"


ENCLOSURE PORCH

F 6-16-86

\* Note DETAILS AT 2' ON HERE LOOKS ONLY

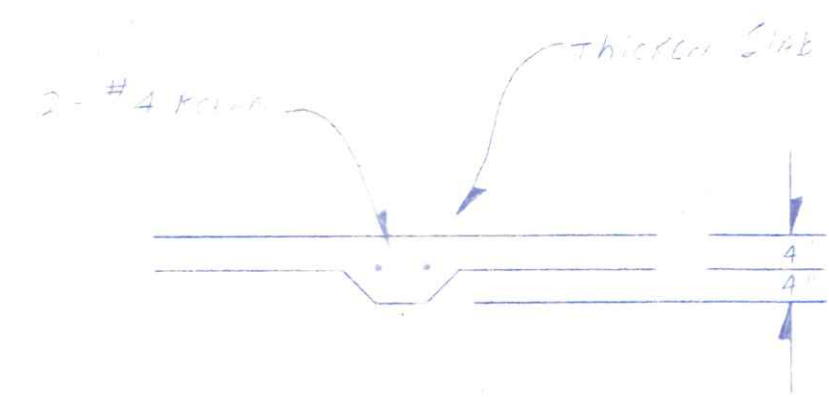

SECTION C-C  
SCALE 1/2" = 1'-0"

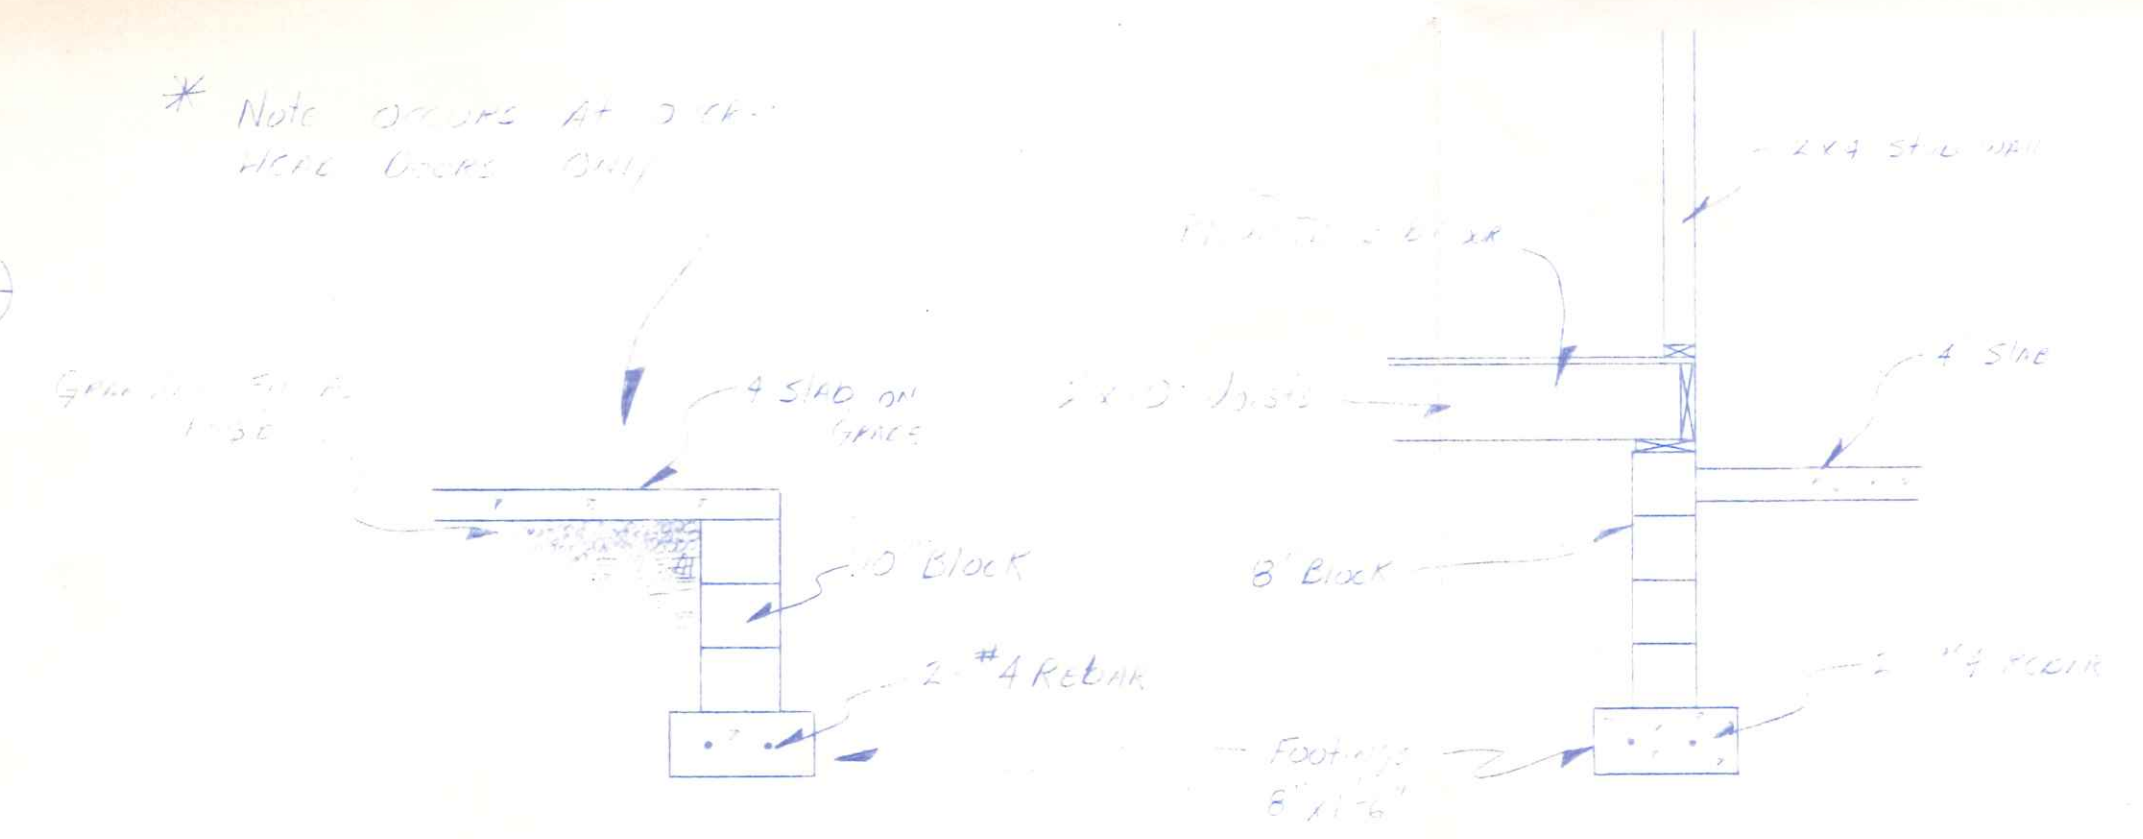

SECTION A-A  
SCALE 1/2" = 1'-0"

SECTION B-B  
SCALE 1/2" = 1'-0"

F 6-16-86

DOT OF FIVE'S MW 32"  
BELOW FIN GR.

Proposed Addition for Mr & Mrs McCulley		APPROVED BY:	DRAWN BY: J.C.
SCALE: Varies	DATE: 6-8-86	REVISOR:	REVISION:
By: MEL LANZER CO., GEN. CONTR.			DRAWING NUMBER: A-2
FOUNDATION PLANS			