




**FOUNDATION PLAN**  
SCALE 1/4" = 1'-0"

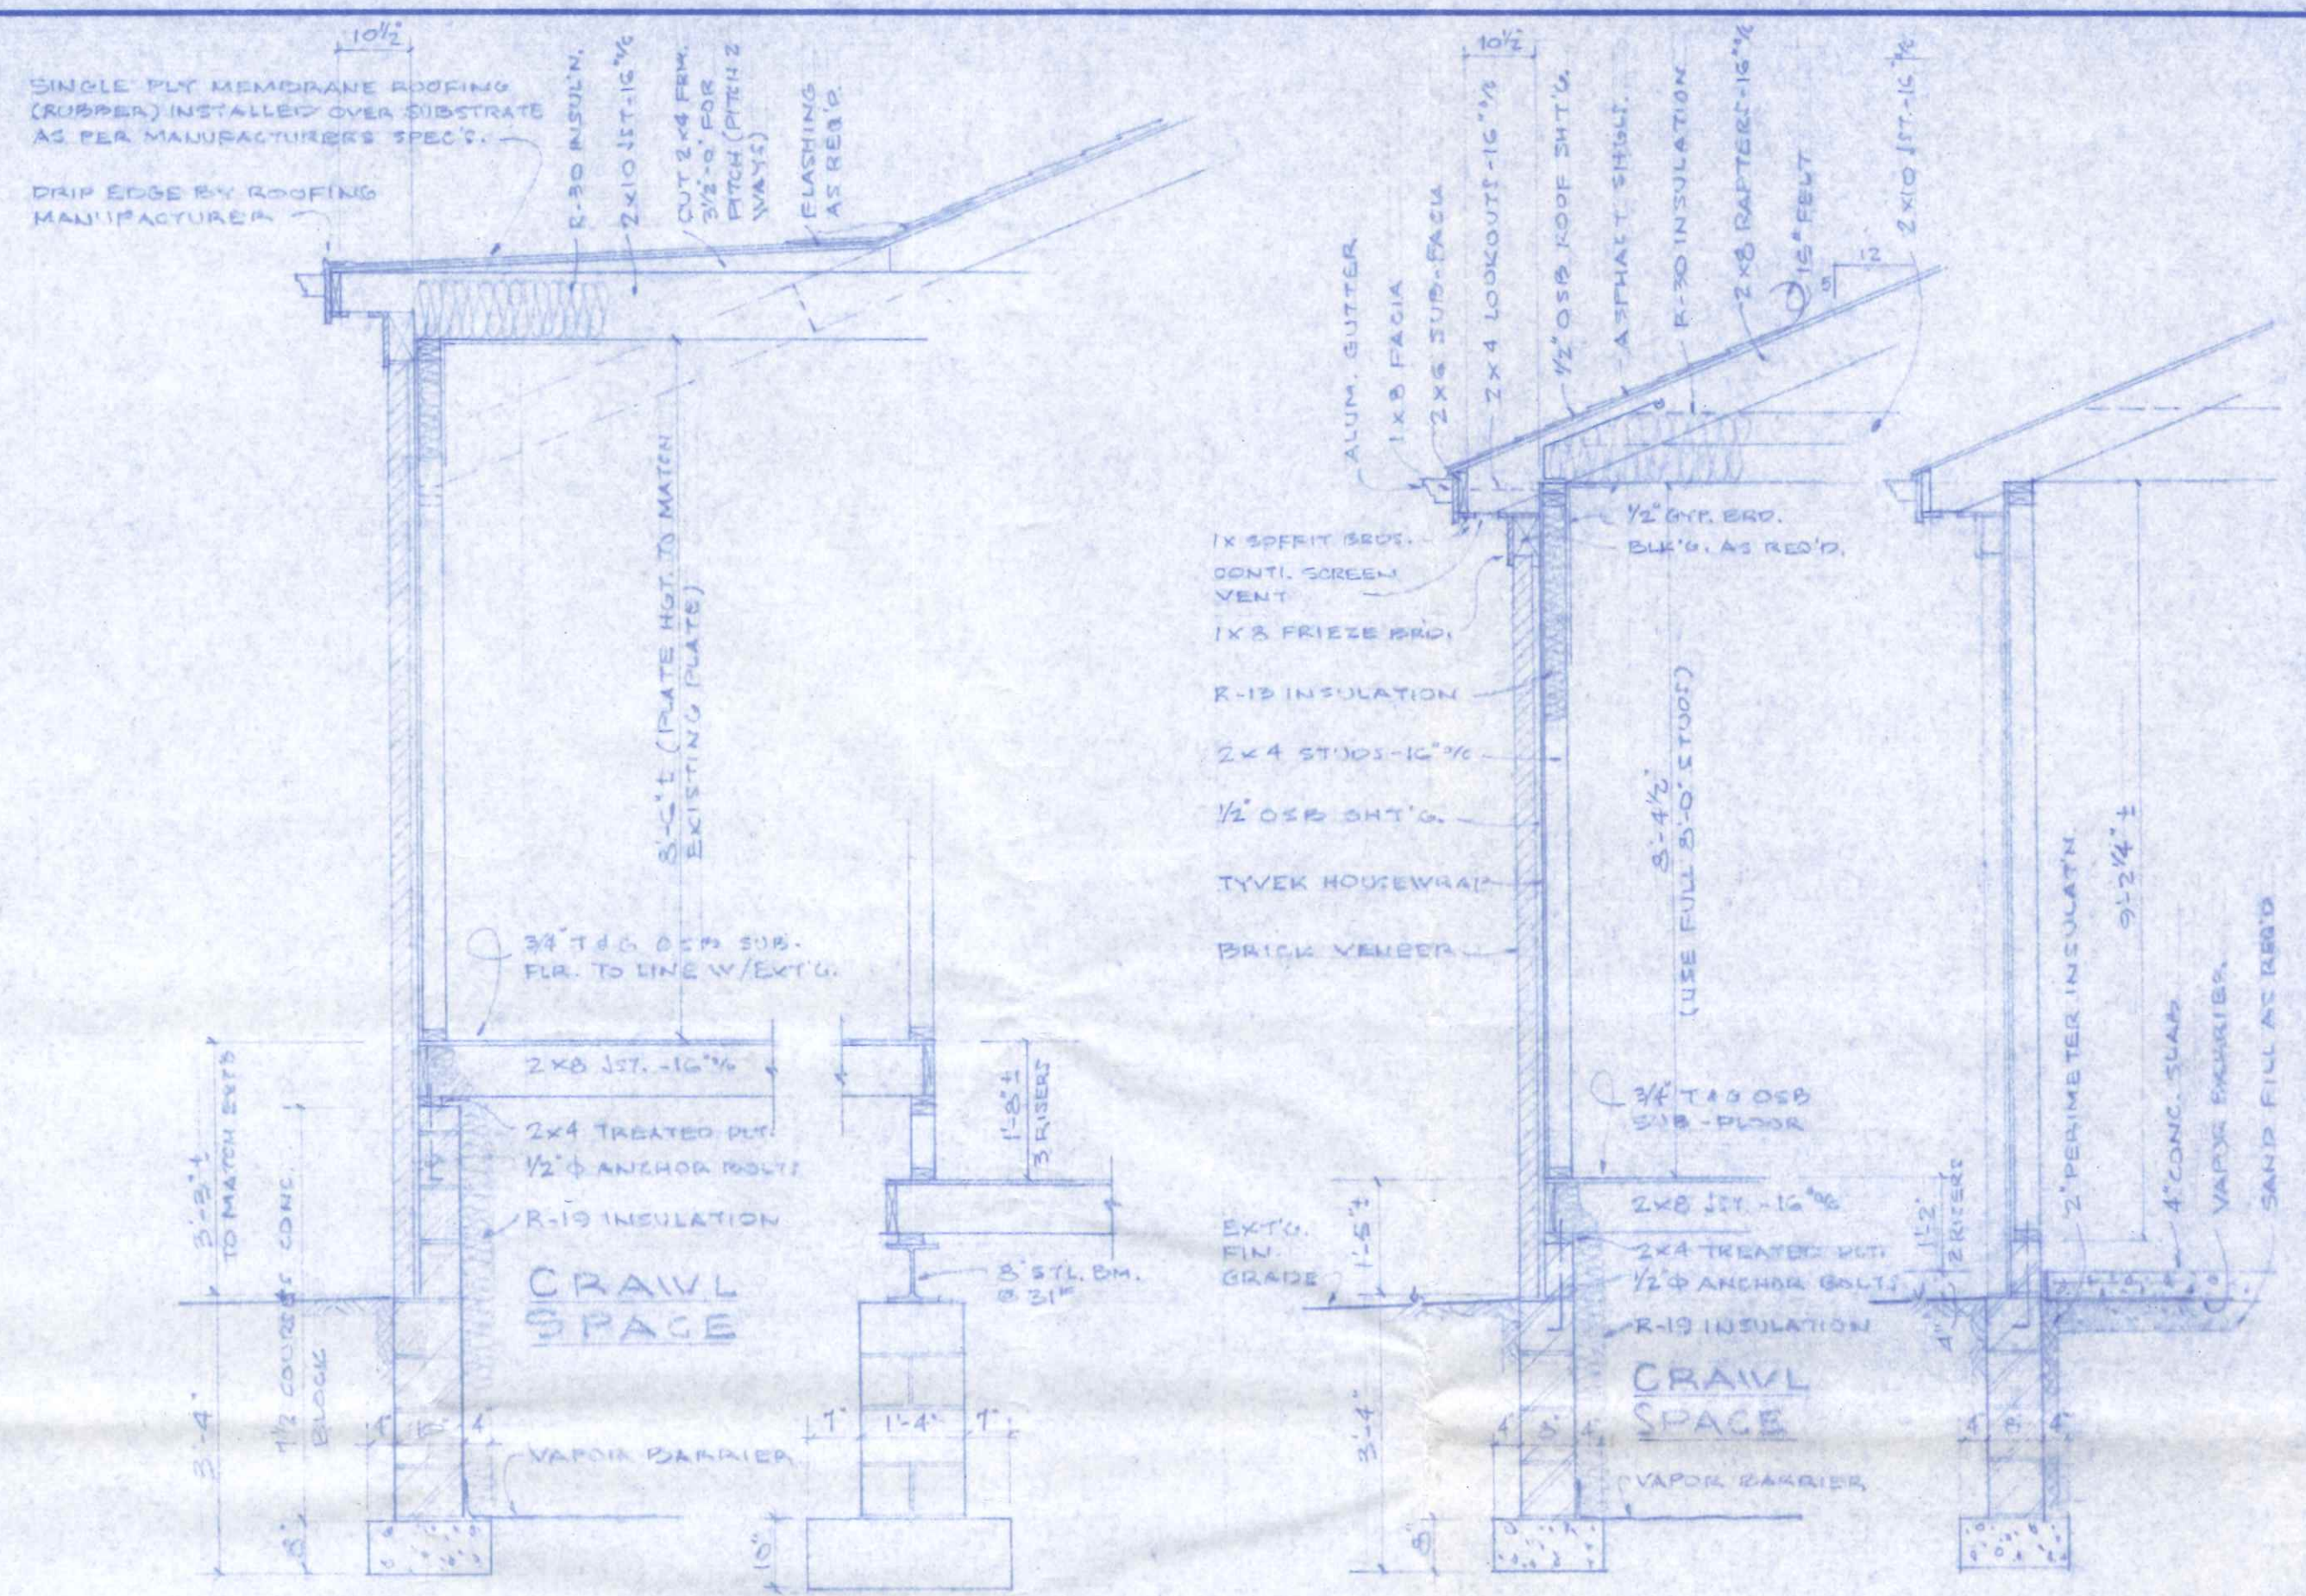

**WALL SECTIONS** SCALE 1/2" = 1'-0"

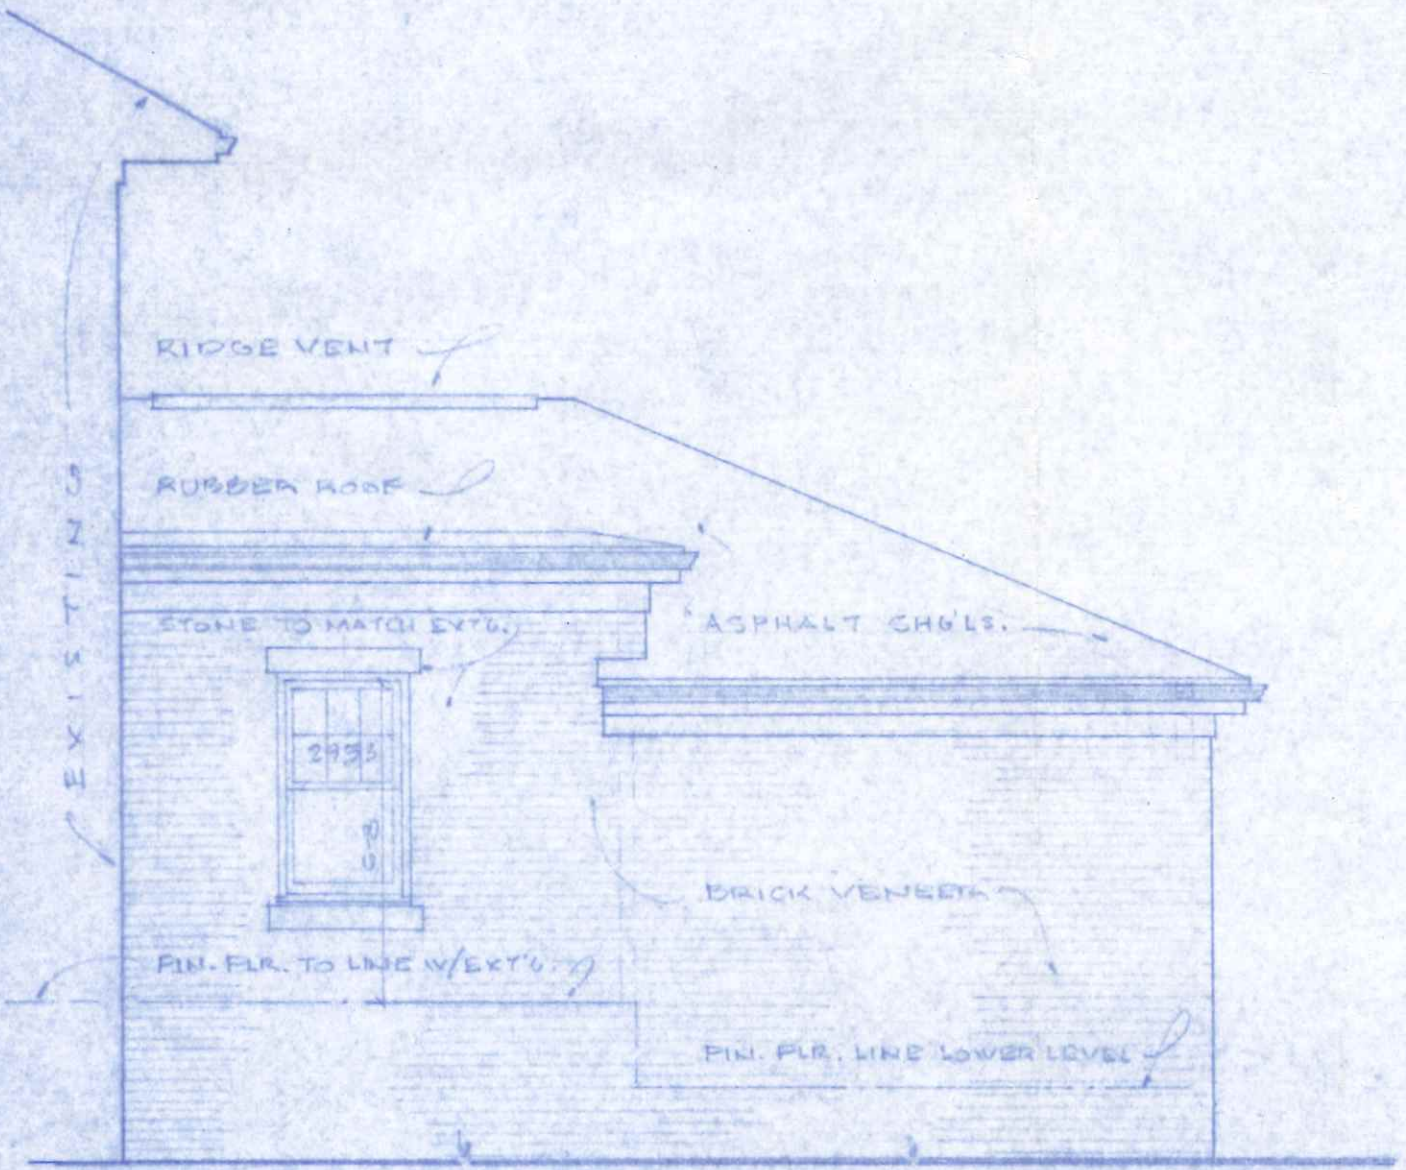

**RIGHT SIDE ELEV'N.** SCALE 1/4" = 1'-0"

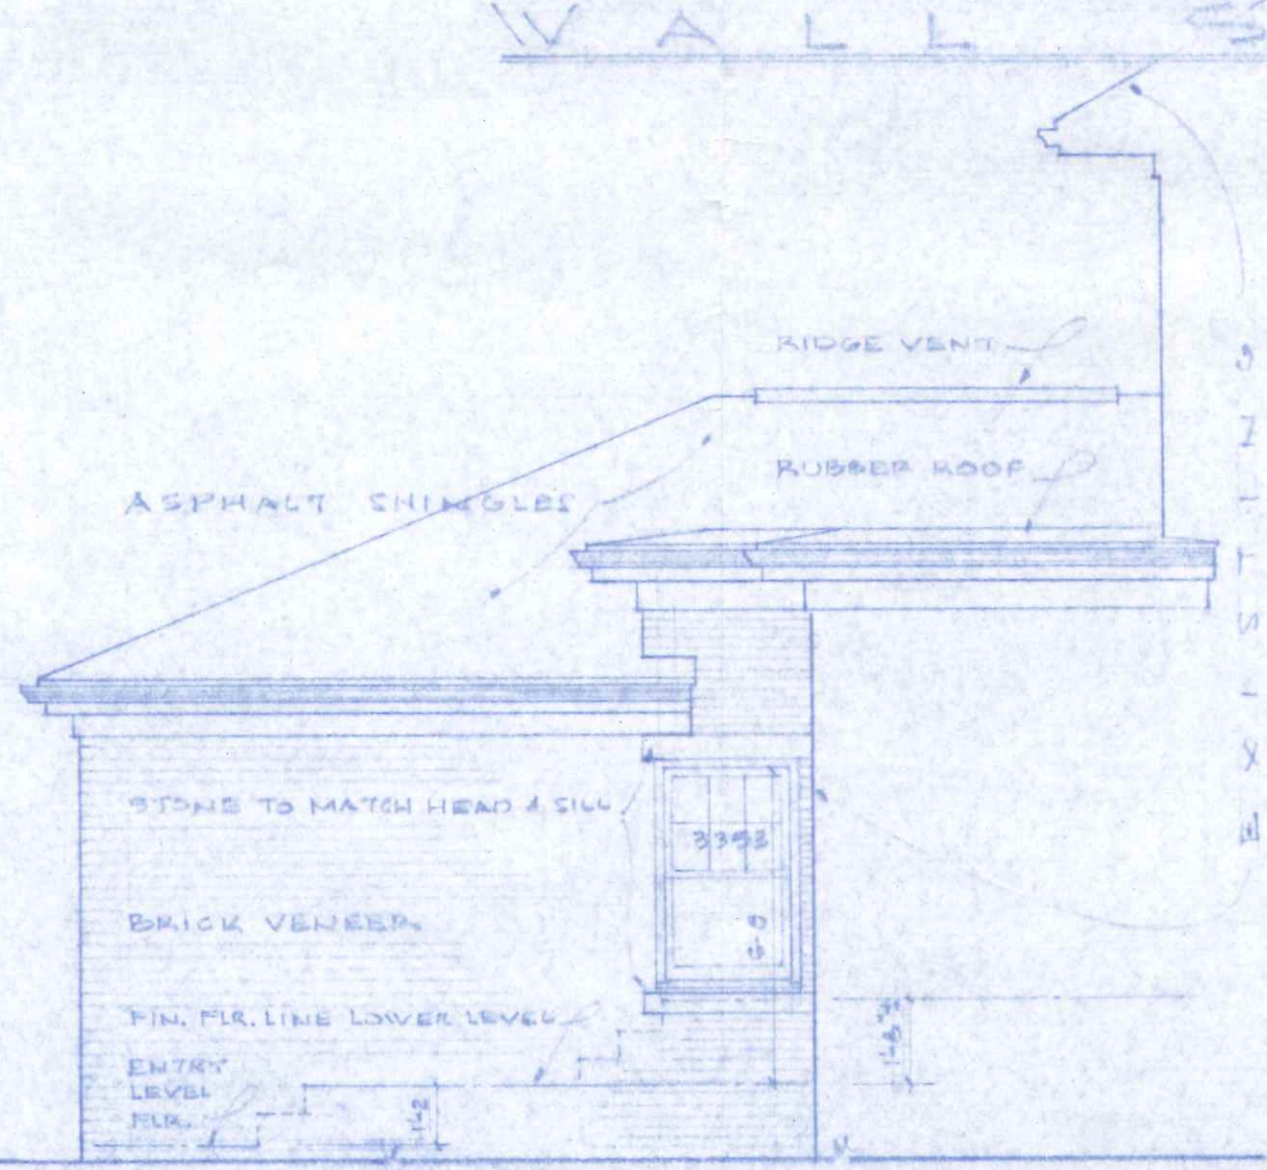


**LEFT SIDE ELEVATION** SCALE 1/4" = 1'-0"


Building - Plumbing, Heating + Electrical Permits

620 W. Clinton

FOUNDATION PLAN - ELEVATIONS & SECTIONS		
SCALE: AS NOTED	APPROVED BY:	DRAWN BY
DATE: APR. 2, 2002		REVISED
APPROVED TO RESIDENCE OF		
TIM & CHRIS BRADENHOP		
620 W. CLINTON ST.		
NAPOLEON OHIO		
DRAWING NUMBER		1 OF 2

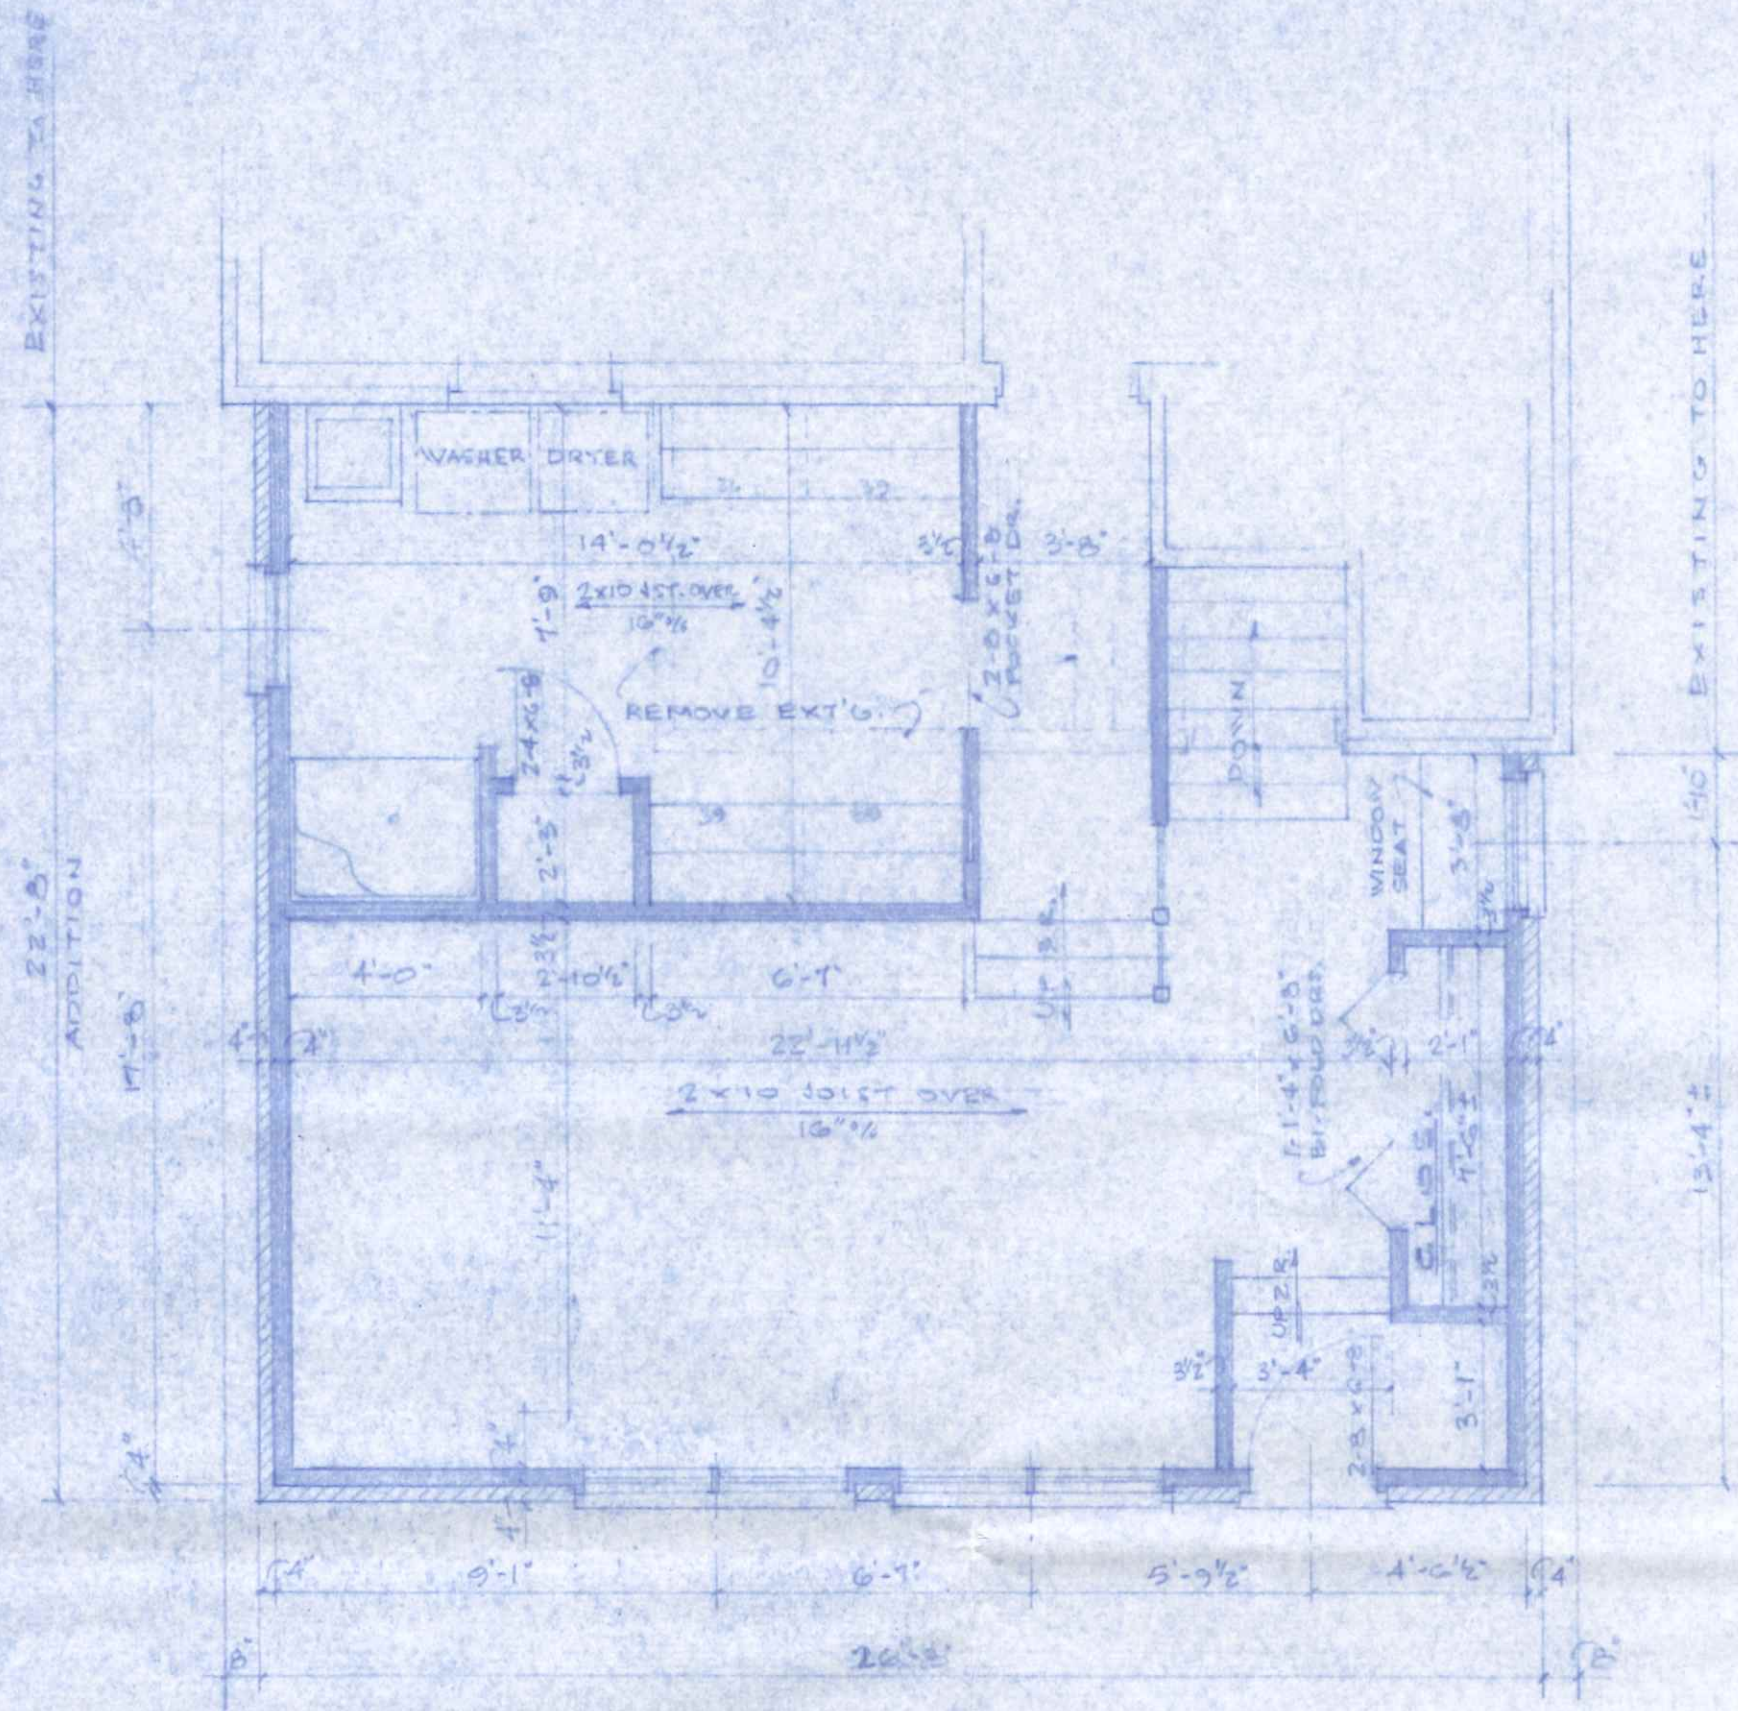

FLOOR PLAN SCALE 1/4"=1'-0"

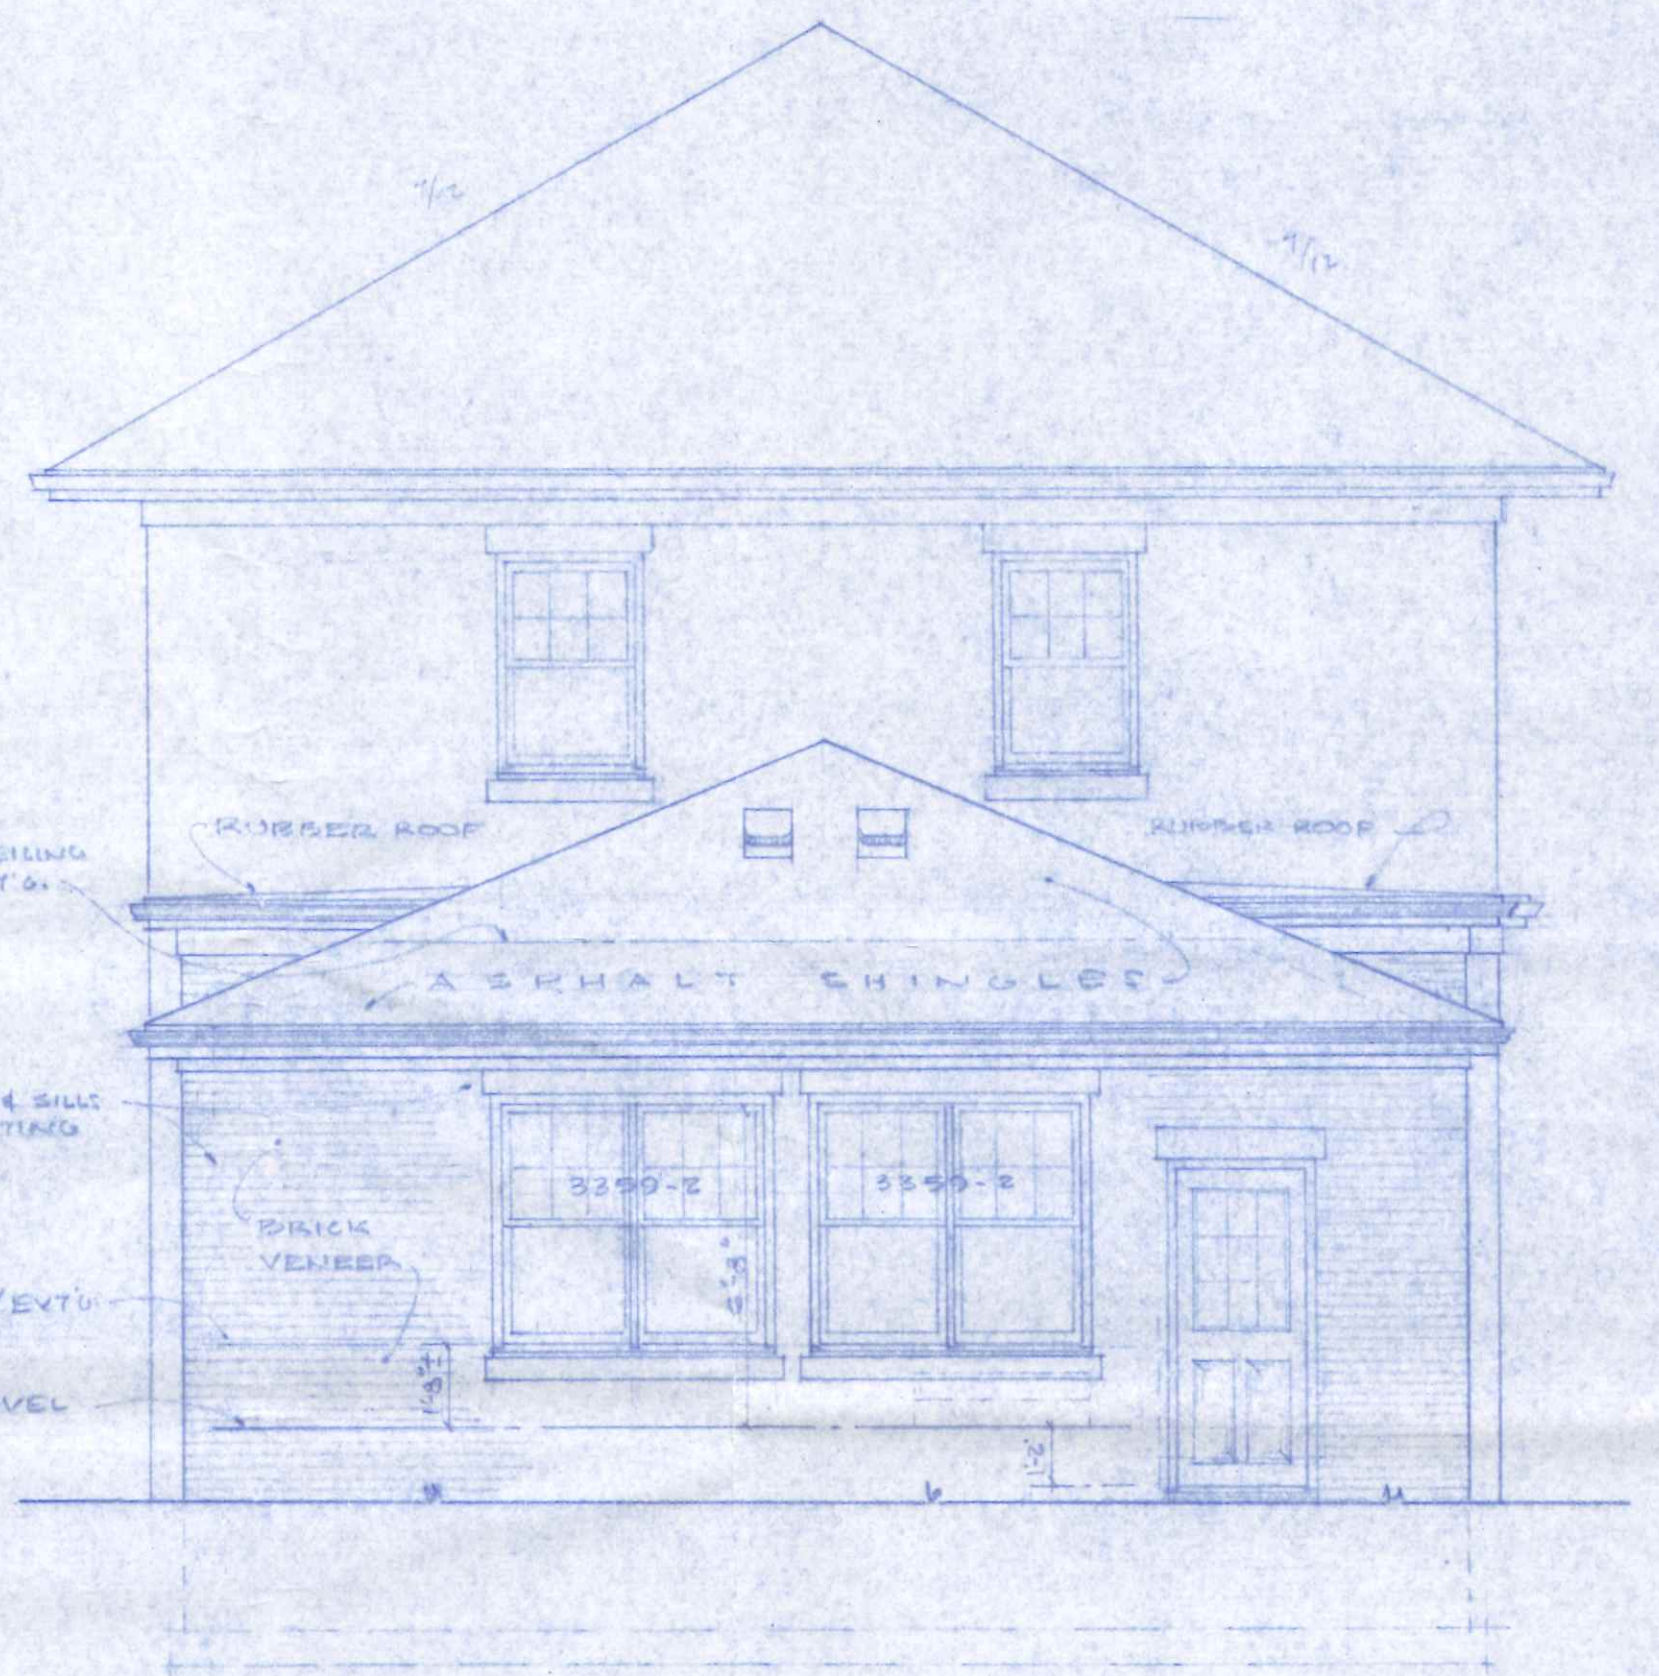

REAR ELEVATION SCALE 1/4"=1'-0"

FLOOR PLAN & ELEVATION		
SCALE: 1/4"=1'-0"	APPROVED BY:	DRAWN BY:
DATE: APR. 2, 2002		REVISED:
ADDITION TO RESIDENCE OF		
TIM & CHRIS BRADENHOP		
620 W. CLINTON ST. NAPOLEON, OHIO		DRAWING NUMBER 2 OF 2