


717 W. Clinton


RESIDENCE
717 WEST CLINTON NAPOLEON, OHIO 43545

1ST AND 2ND FLOOR PLAN
BUILDING ADDITION

DRAWN		DATE		717 W. Clinton	
DRAWN		DATE		RESIDENCE	
DRAWN		DATE		717 WEST CLINTON NAPOLEON, OHIO 43545	
DRAWN		DATE		1ST AND 2ND FLOOR PLAN	
DRAWN		DATE		BUILDING ADDITION	
SIZE	IDENT	DRAWING NO.	REV		
D					
CMPTD	PEN	FILE	SHEET	OF	
FILE	FILE	FILE	OF		

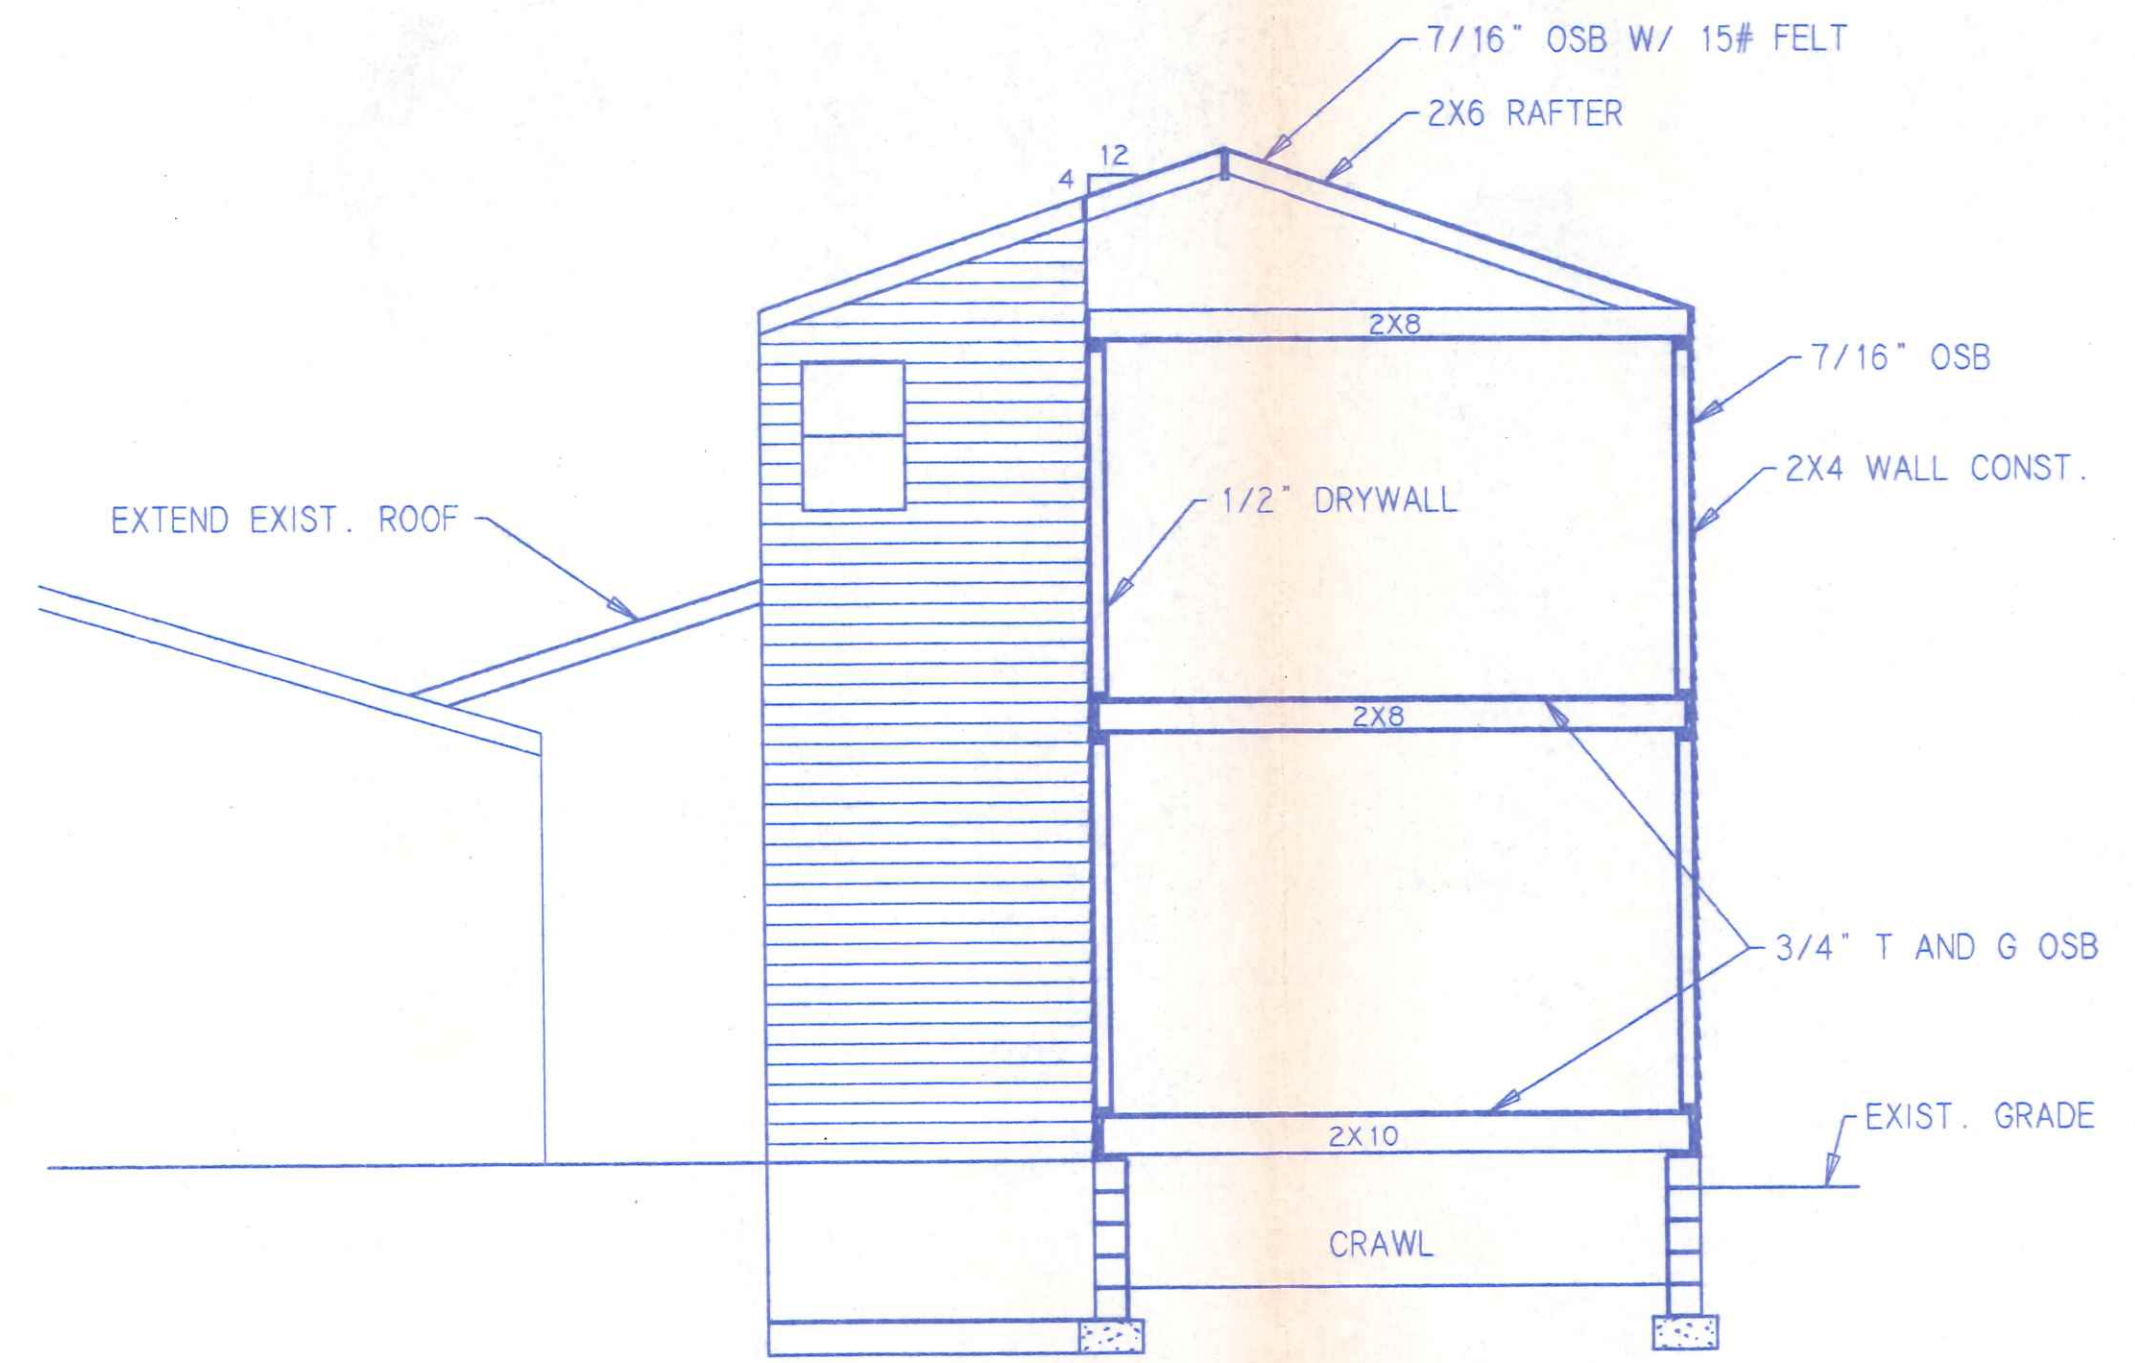

SECTION A-A

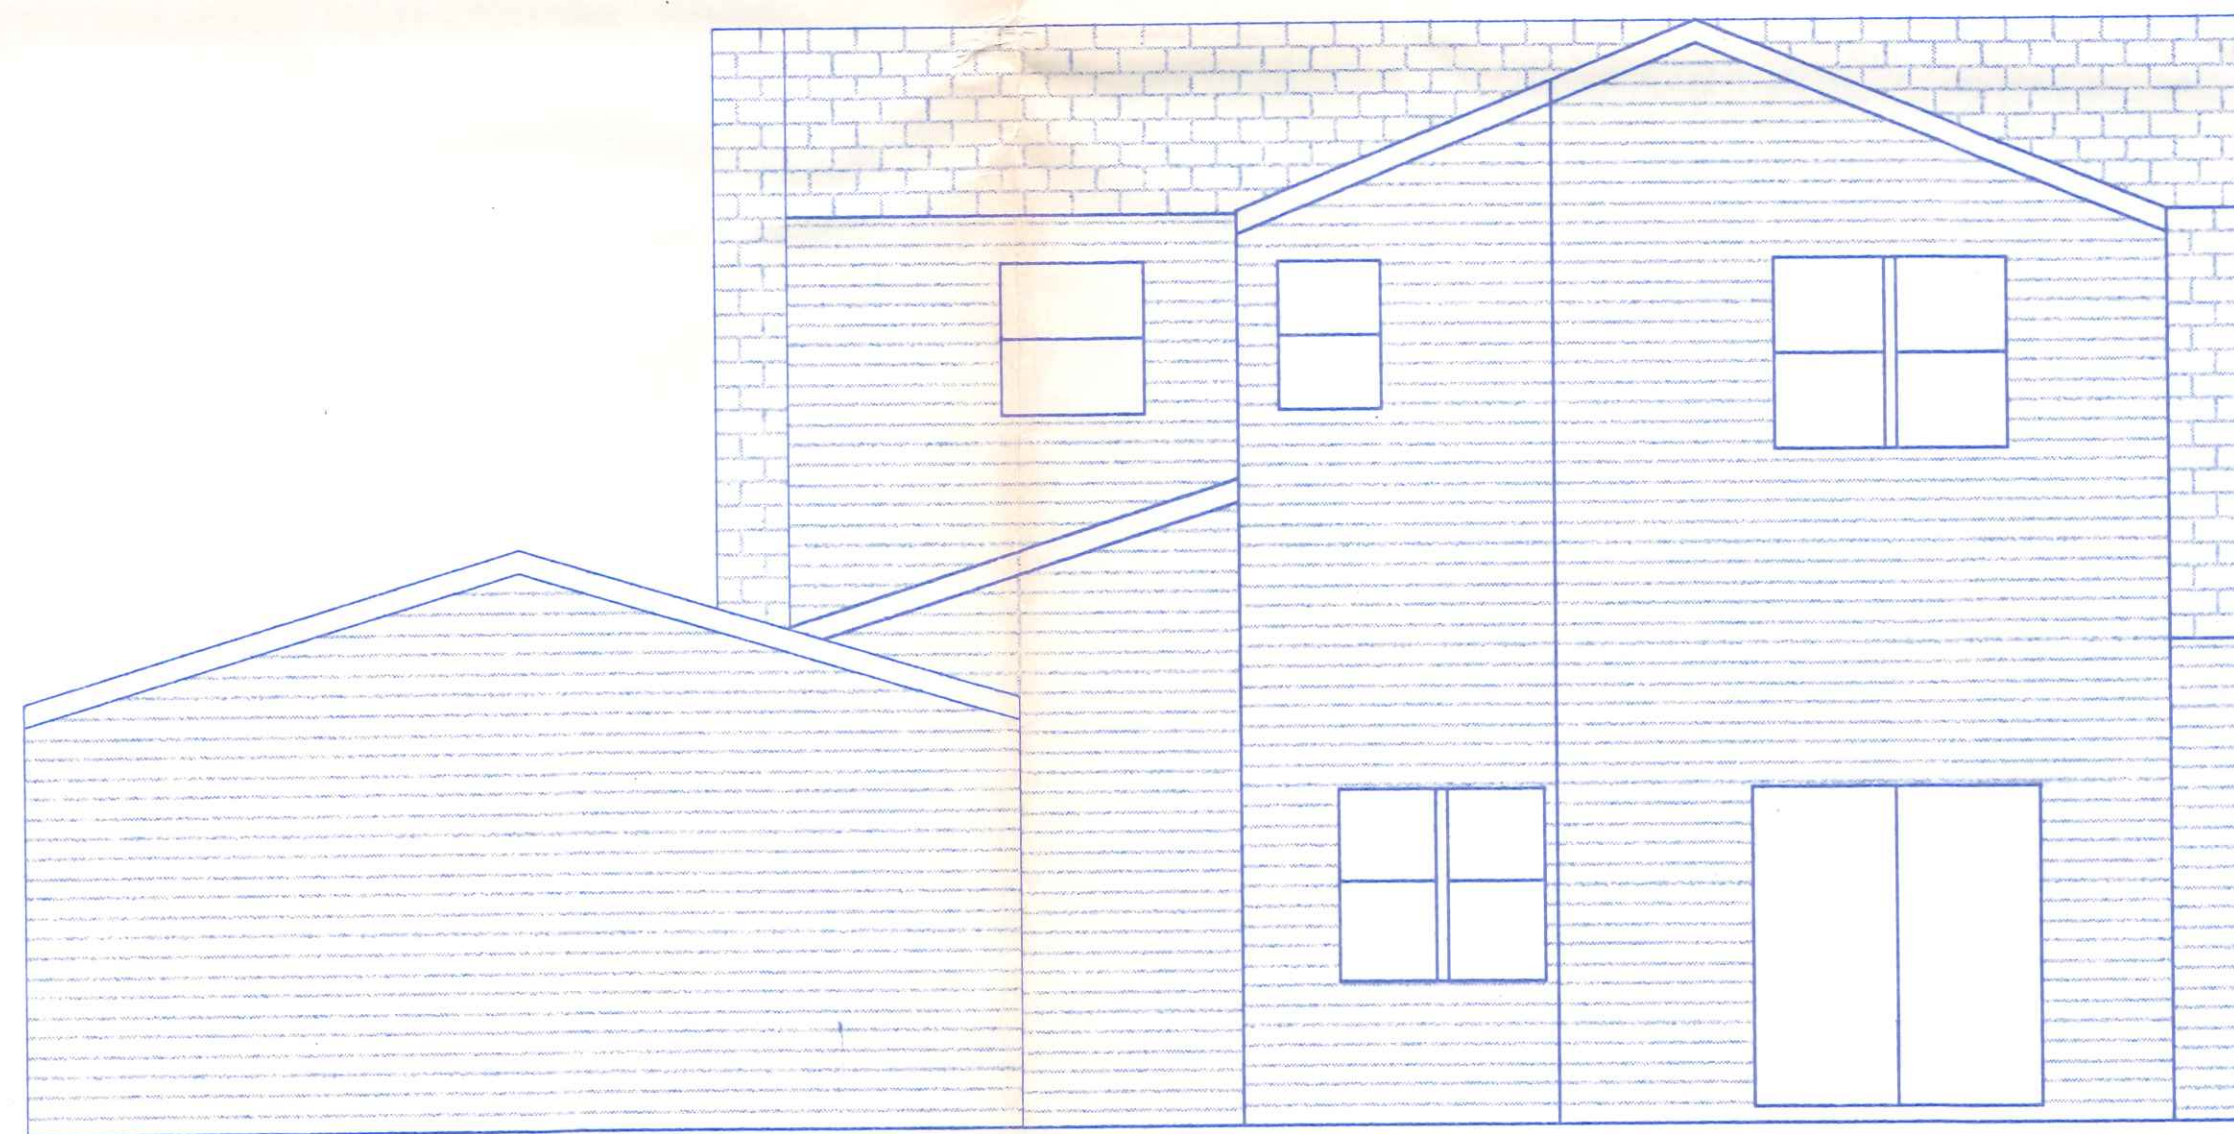


SOUTH ELEVATION
SCALE: 1/4" = 1'-0"



EAST ELEVATION
SCALE: 1/4" = 1'-0"

										DRAWN		DATE		RESIDENCE 717 WEST CLINTON NAPOLEON, OHIO 43545 SECTIONS AND ELEVATIONS BUILDING ADDITION					
										SIZE		IDENT		DRAWING NO.				REV	
										CUTTR		FILE		PEN				FILE	
														SHEET				OF	

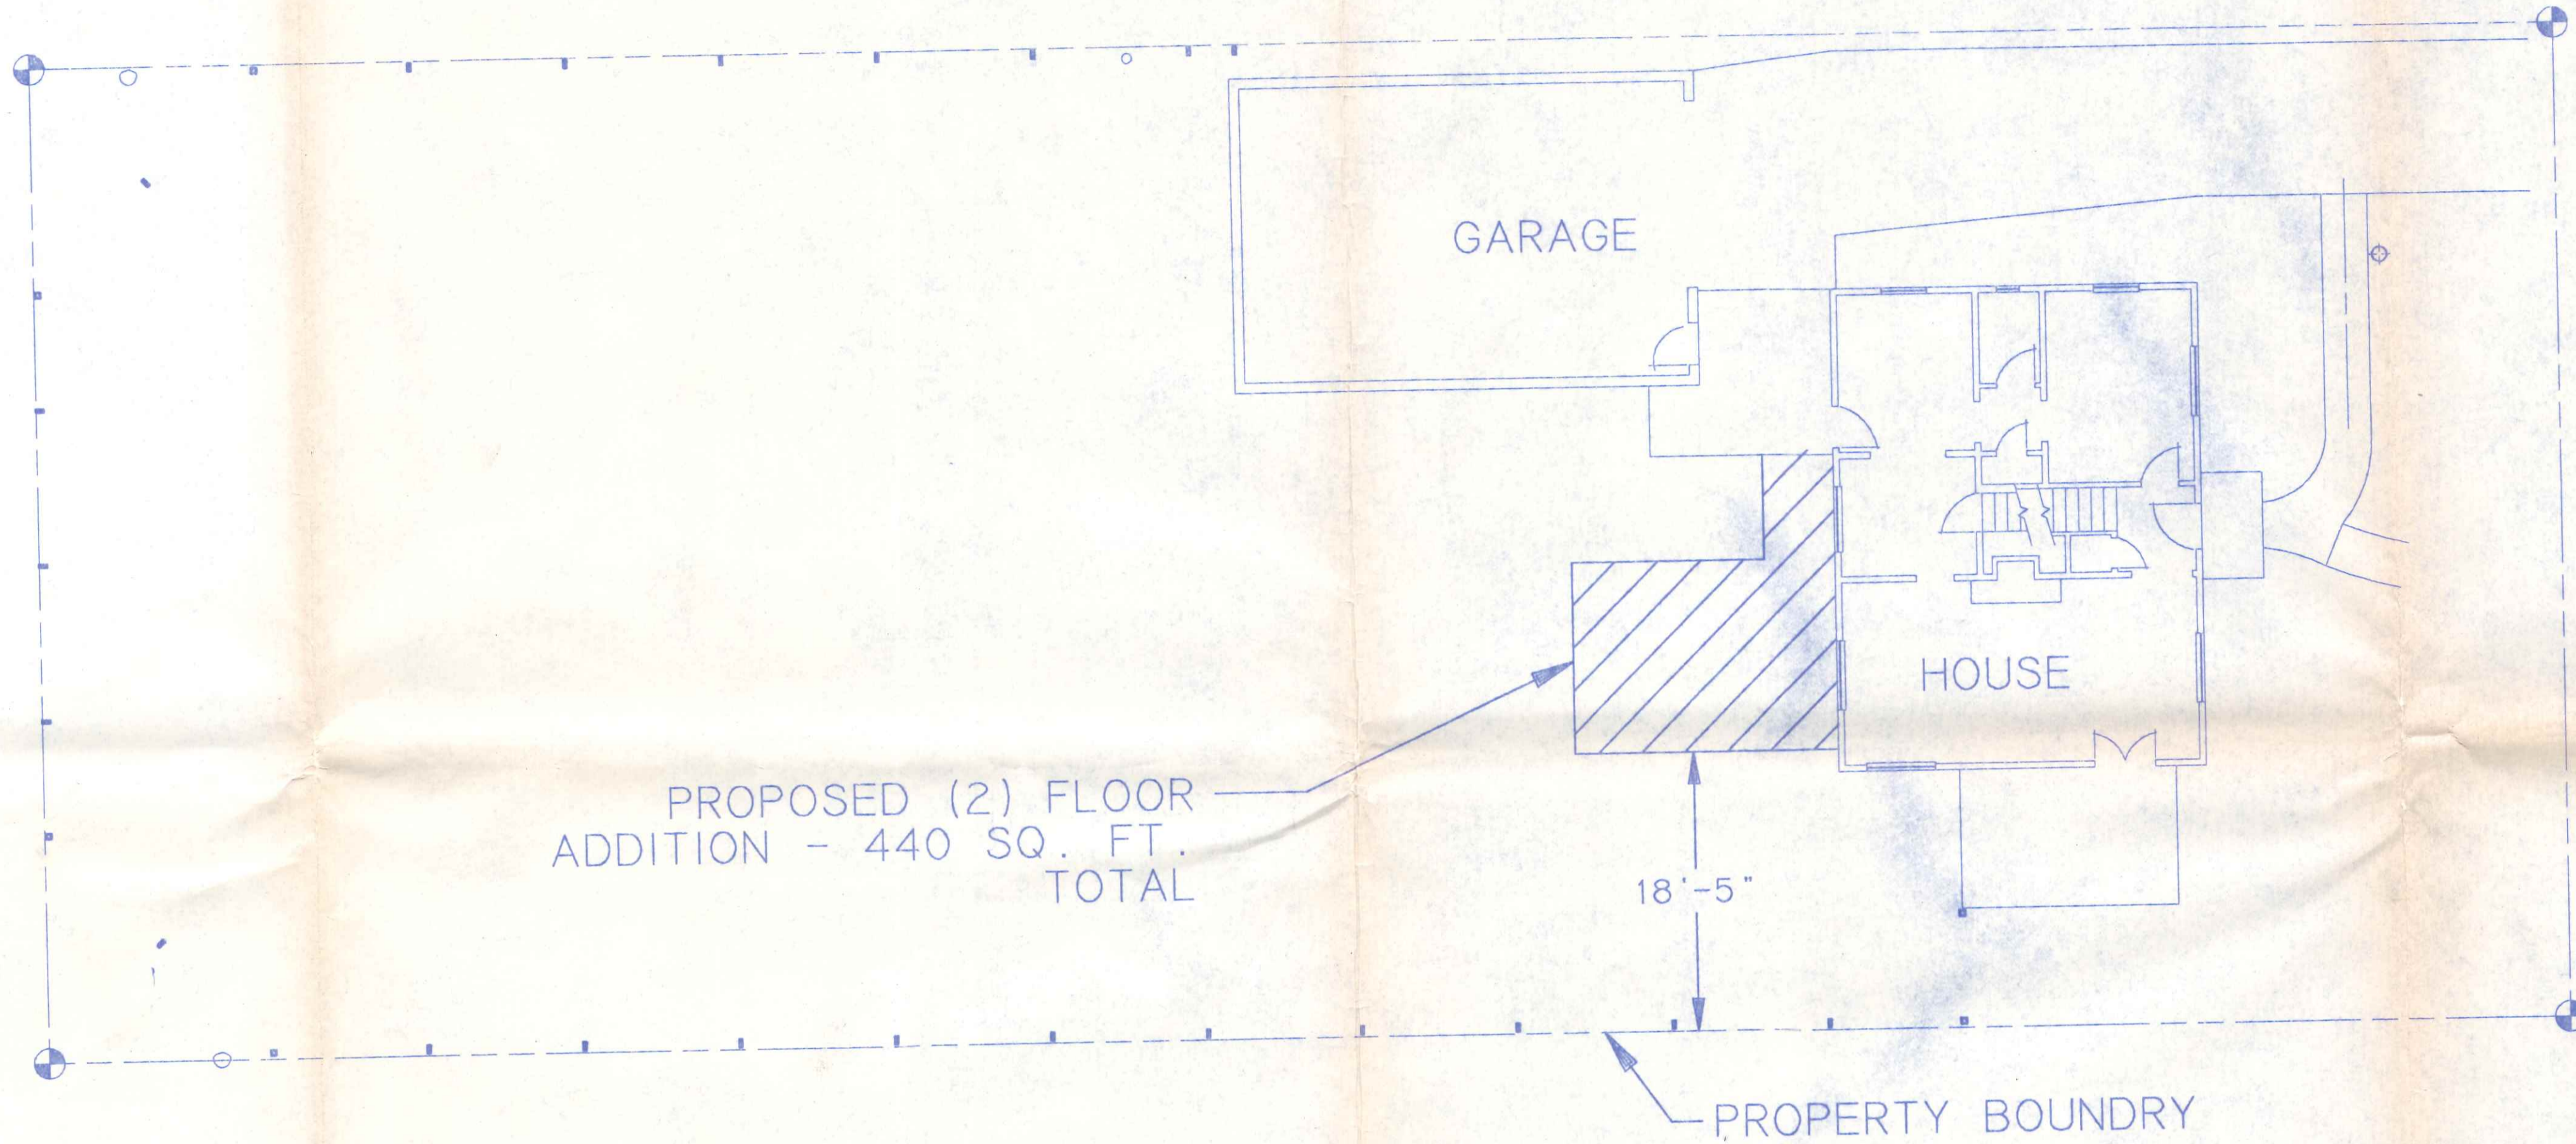


PLOT PLAN
SCALE: 1/8" = 1'-0"


REV NO.	DESCRIPTION	ASSIGNMENT/PROJECT NO.	REV NO.	DESCRIPTION	ASSIGNMENT/PROJECT NO.

SCALE	PERMANENTLY MARK PART NO. ON SURFACE INDICATED BY	MATERIAL	DRAWN	DATE
1" = 10'		FINISH	C.J.L.	10/5/96
TOLERANCE UNLESS OTHERWISE SPECIFIED		NEXT ASSY.	CHECKED	
BASIC DIM	1 PL DEC	2 PL DEC	3 PL DEC	
UP TO 6	±.04	±.02	±.005	
6 TO 24	±.06	±.03	±.010	
24 UP	±.10	±.06	±.015	
ANGULAR DIMENSIONS		±1/2°		

RESIDENCE	
717 W. CLINTON	NAPOLEON, OHIO
SITE PLANT	
BUILDING ADDITION	
DRAWING NO.	REV
CMPTR FILE	PEN FILE
SHEET 1	OF 1

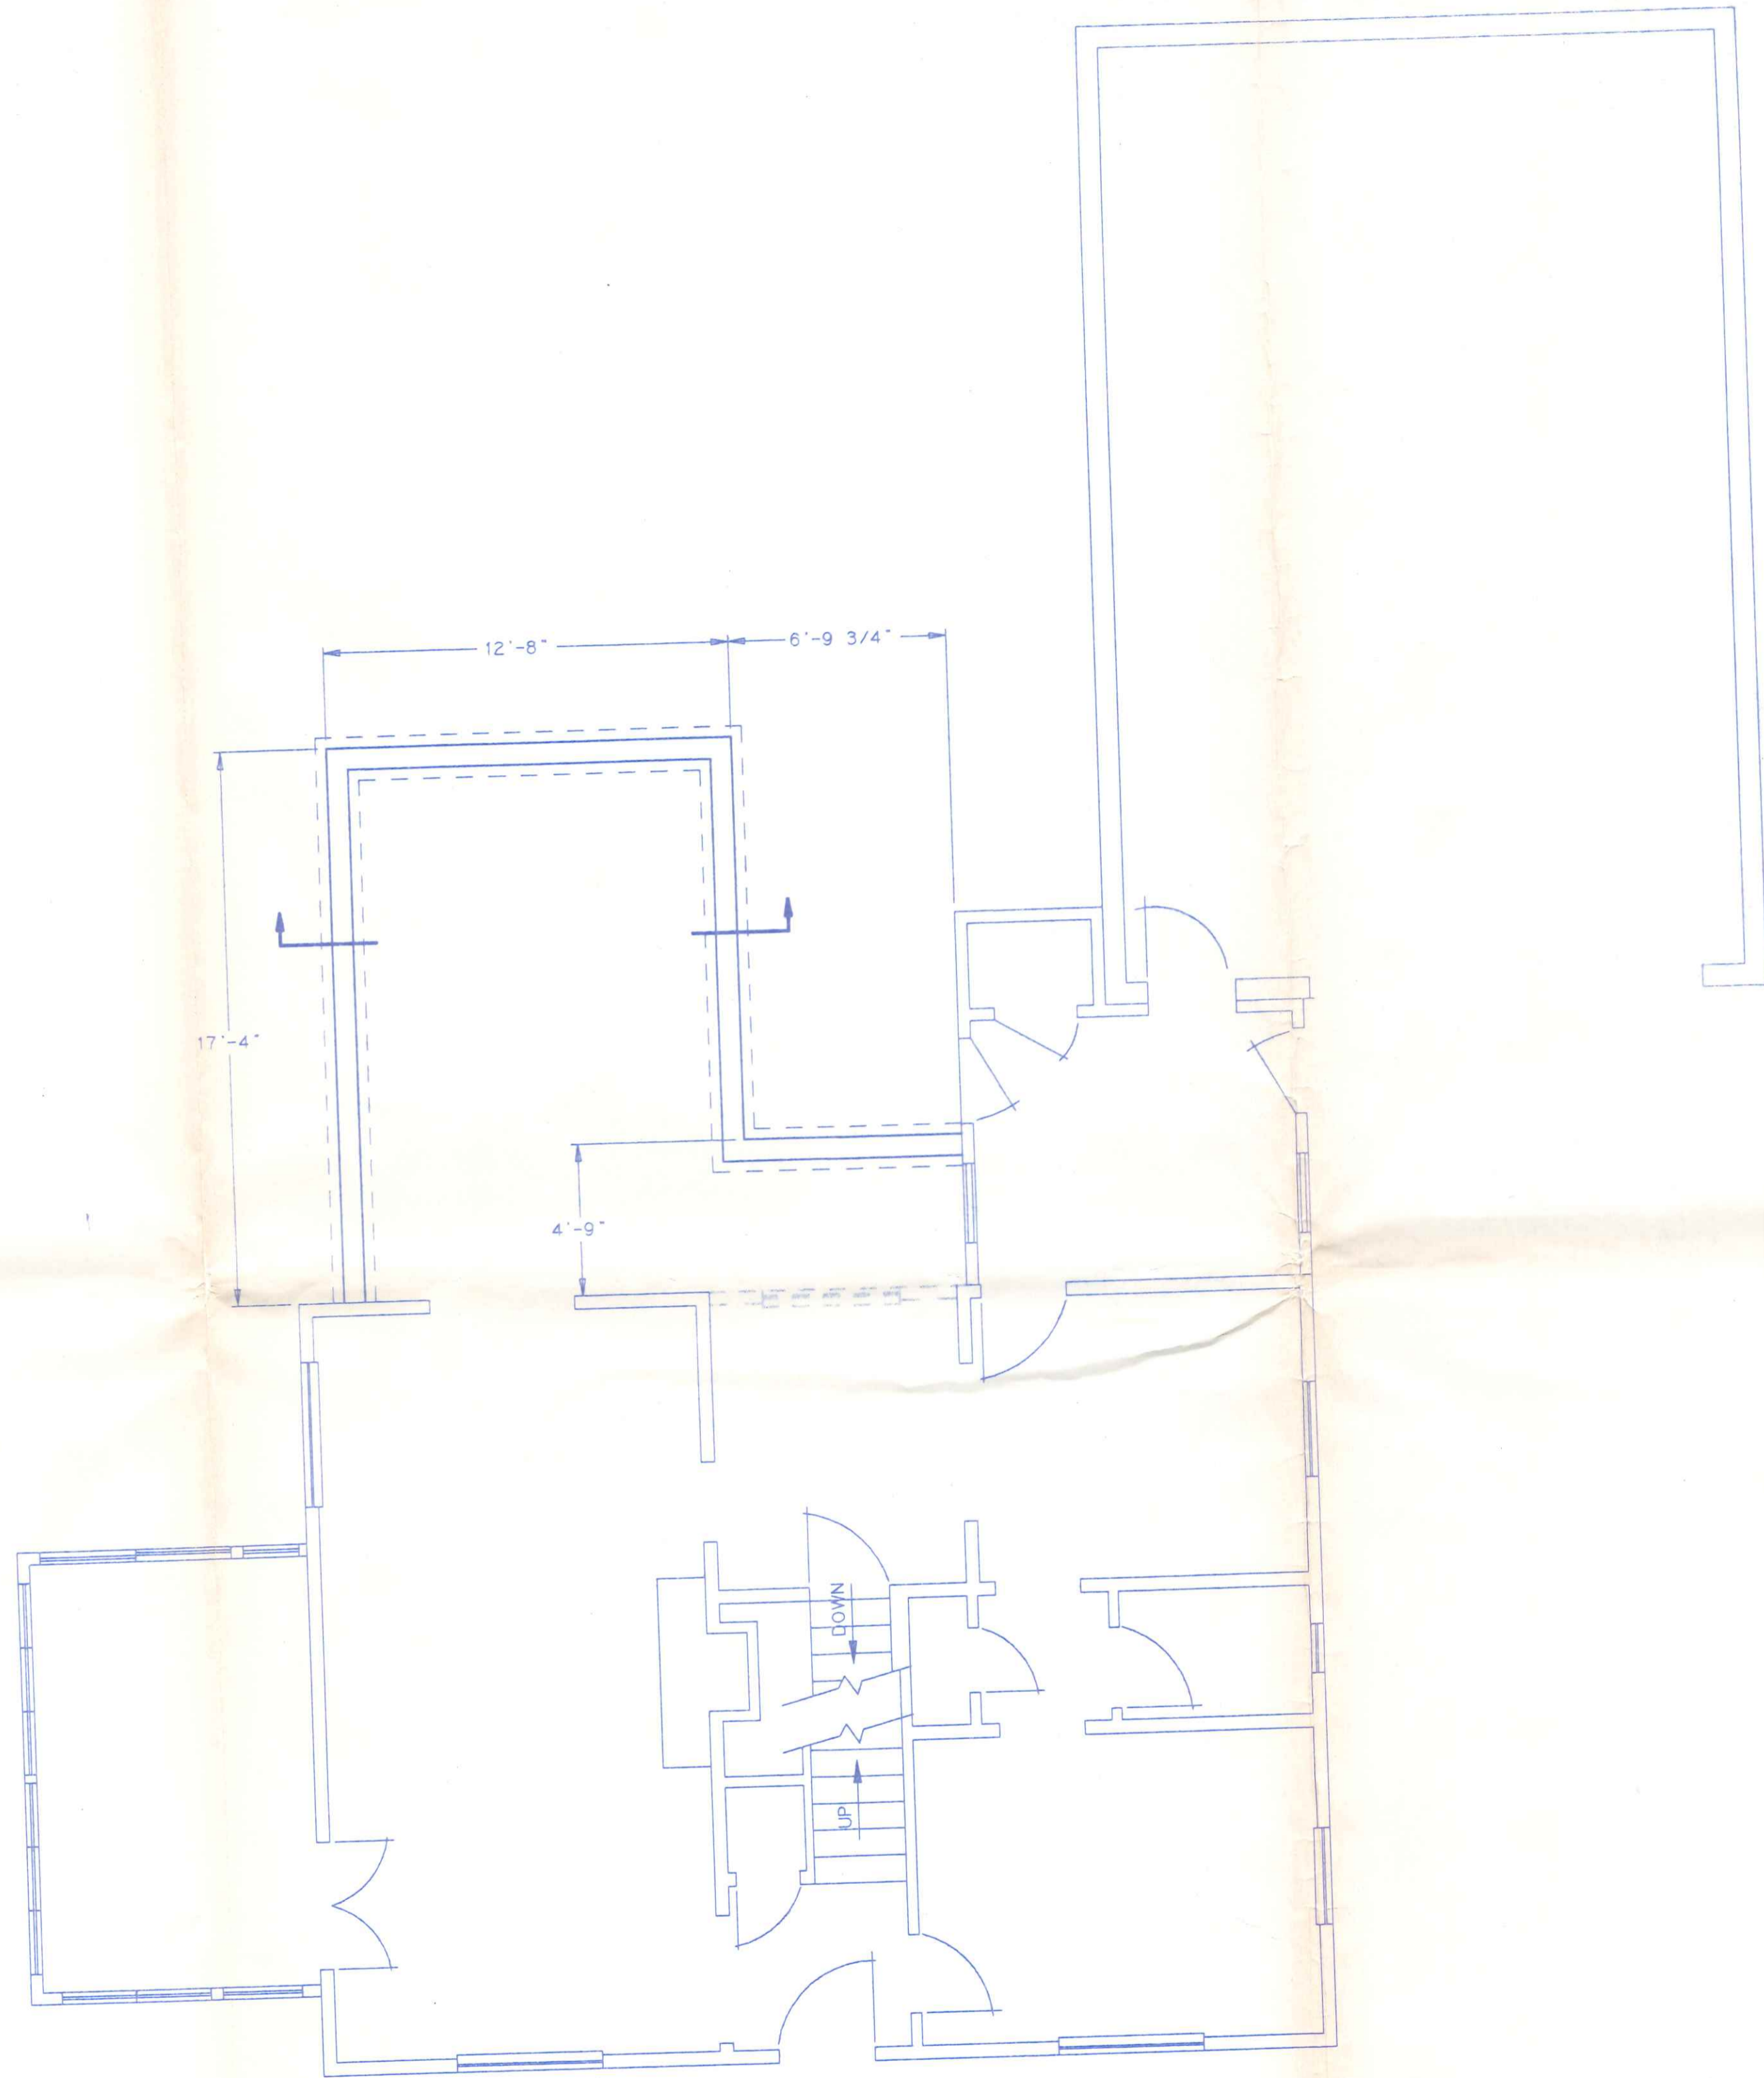

FOUNDATION PLAN
SCALE: 1/4" = 1'-0"

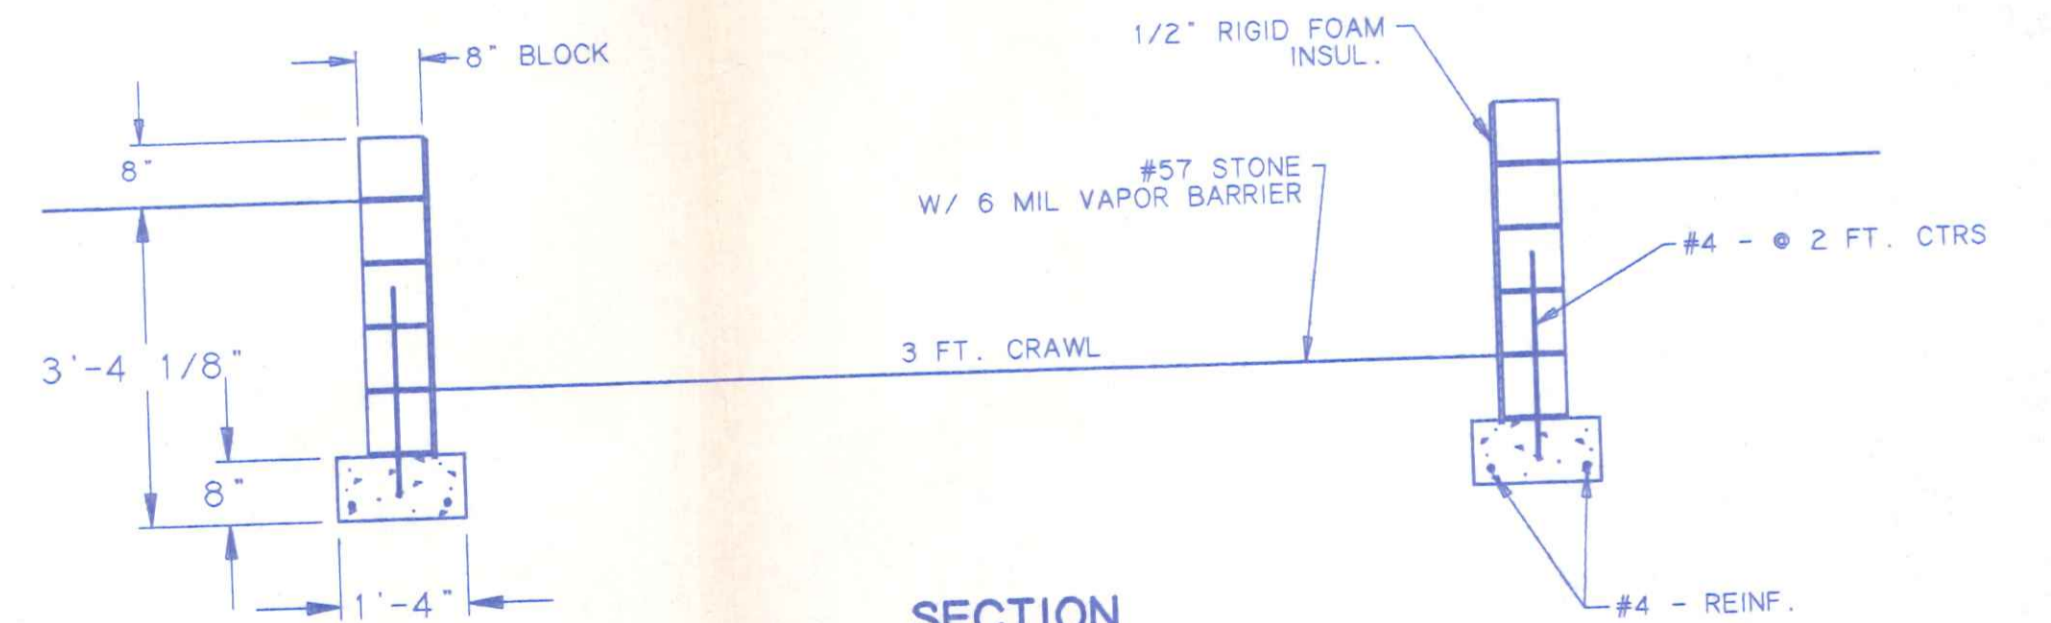

SECTION
SCALE: 1/2" = 1'-0"

										DRAWN		DATE		RESIDENCE			
														717 WEST CLINTON NAPOLEON, OHIO 43545			
														FOUNDATION PLAN AND SECTION			
										SIZE		DRAWING NO.		REV			
										D							
										CMPTR		PEN		SHEET		OF	
										FILE		FILE					