

CRIPPLE CREEK COURT
50' R/W




SCALE = 1" = 20'

Site Plan for
BECK CONSTRUCTION CO.
LOT 5, CRIPPLE CREEK SUBDIVISION
705 Cripple Creek

CLERK OF APOLLEON
MILWAUKEE DEPT.

Plan Approval
Date 5/13/83
MWA

1/20

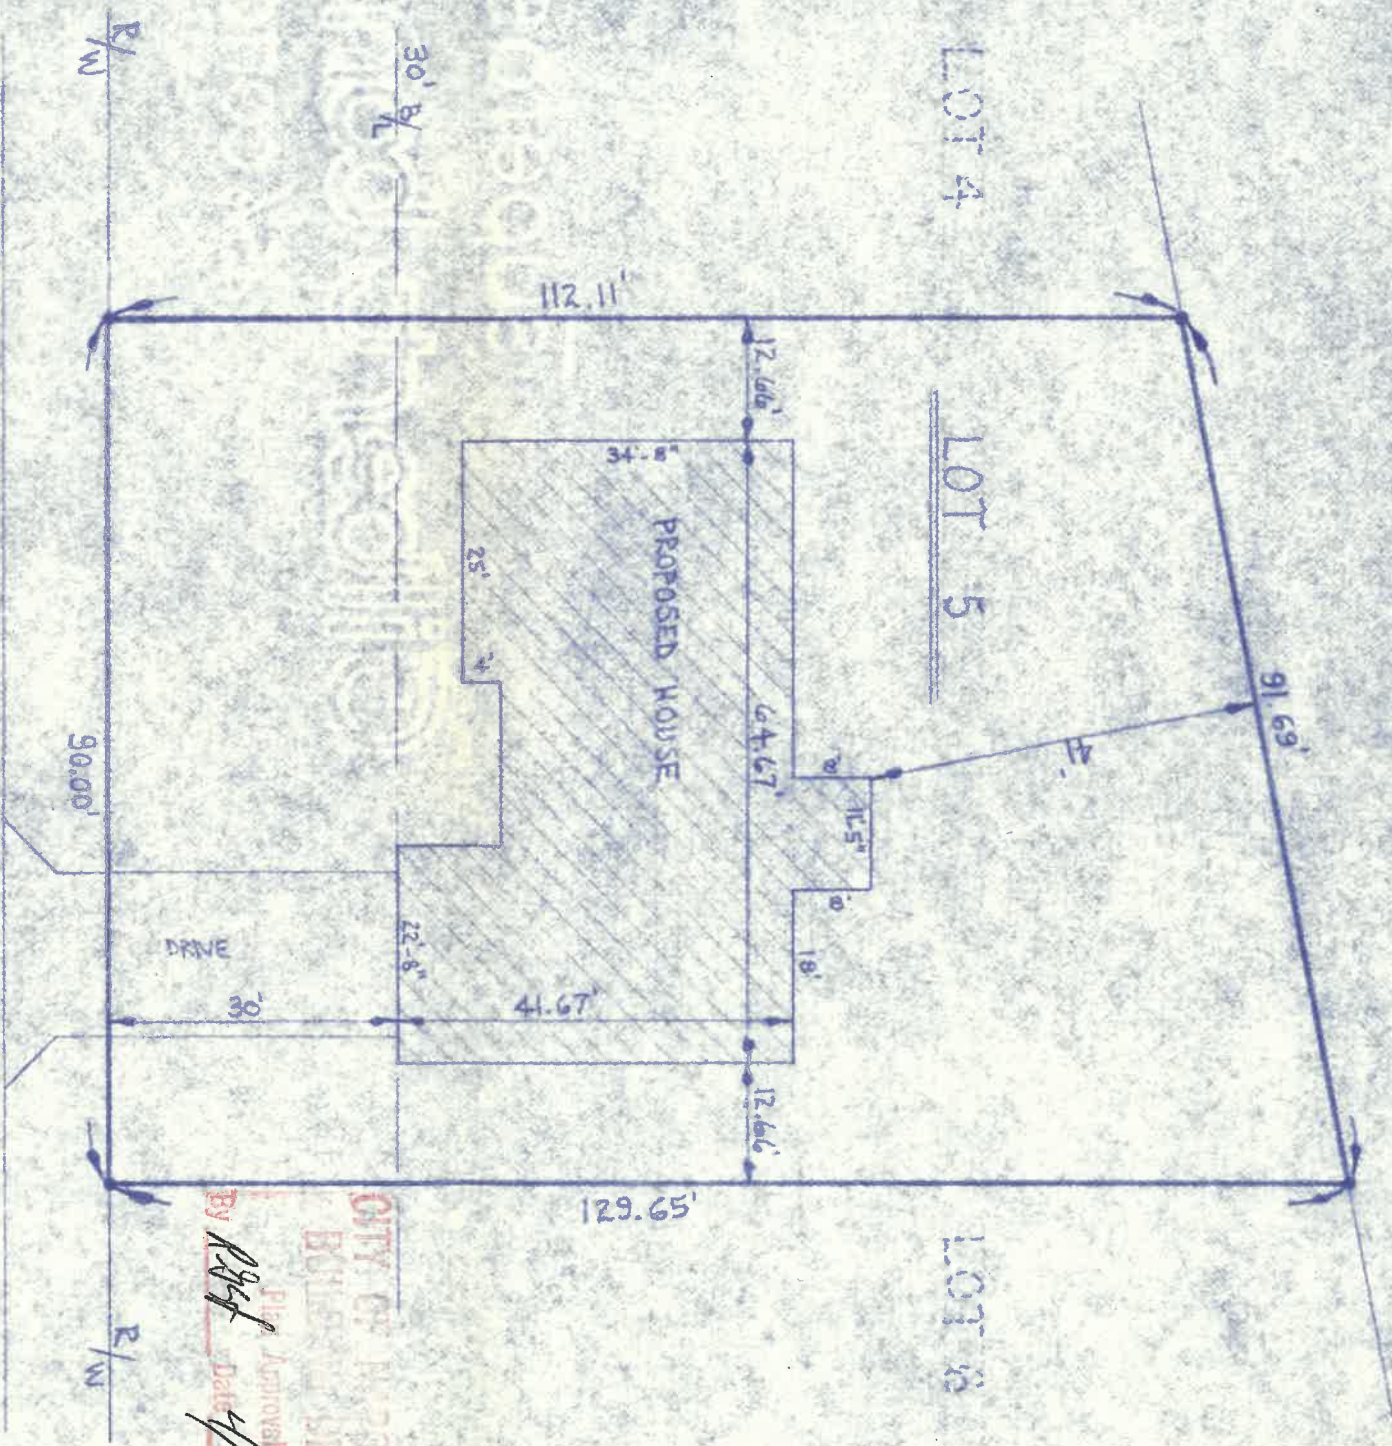

CRIPPLE CREEK COURT
 50' R/W

Site Plan for

BECK CONSTRUCTION CO.
 LOT 5, CRIPPLE CREEK SUBDIVISION

WOS Cripple Creek

CITY OF MARIETTA
 BUILDING DEPT.
 Plan Approved
 BY *RSC*
 Date *4/13/8*

SCALE = 1" = 20'

