


PLAN VIEW

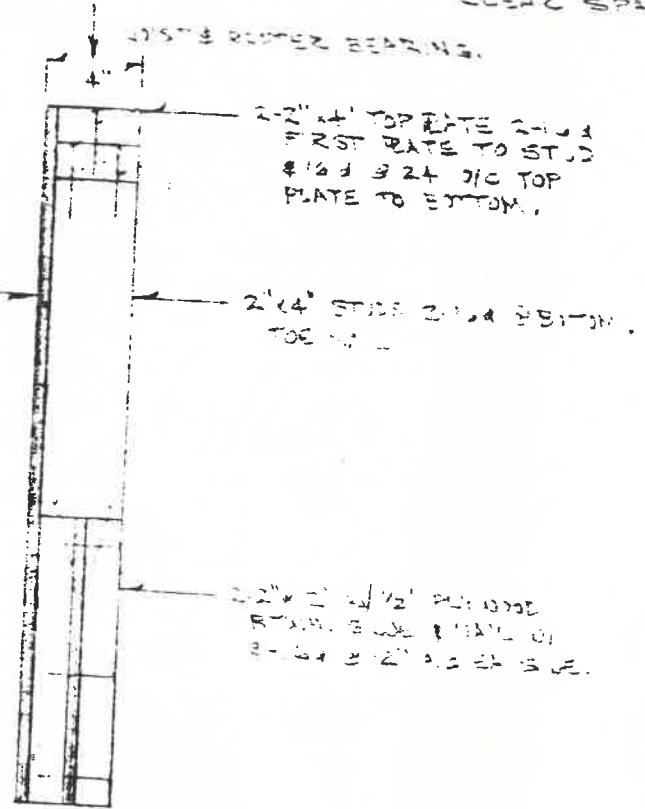

SECTION A-A

142" = 11'-0"


ASSUMED LOADS: 20#  $ft^2$  ROOF, LIVE &  
 30# " CEILING "  
 60# " TOTAL UNIF.  
 TRIBUTARY L

LUMBER DESIGN VALUES:  
 FIBER STRESS, 1400 PSI  
 ALLOWED  $E$  1,400,000 PSI

825 Cryptic Creek Co.

Richard F. Berte  
 RICHARD F. BERTÉ, P.E.

THIS DRAWING IS THE PROPERTY OF  
 NAPLES ENDS & SURVING, AND SHALL NOT  
 BE USED WITHOUT THEIR PERMISSION

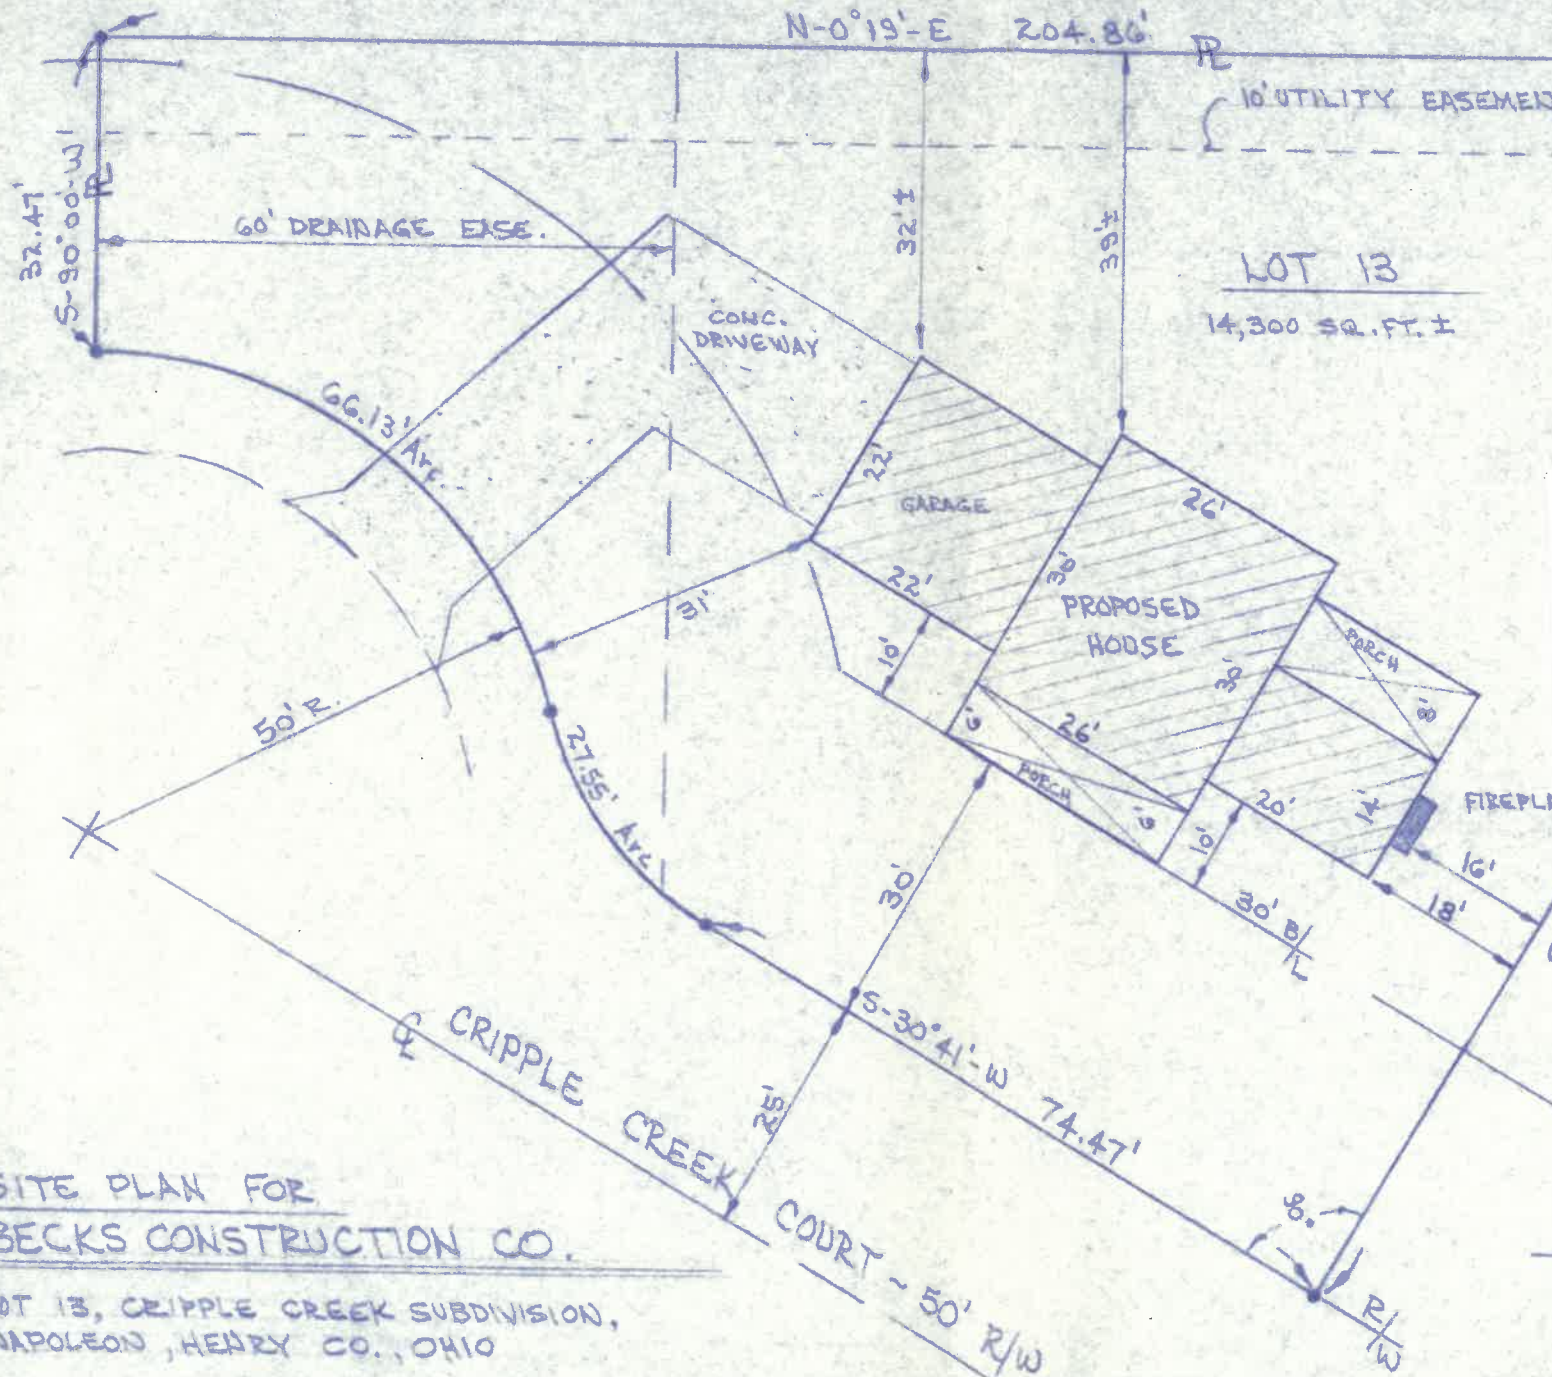

SITE PLAN FOR  
BECKS CONSTRUCTION CO.

LOT 13, CRIPPLE CREEK SUBDIVISION,  
NAPOLEON, HENRY CO., OHIO

419-267-51  
**NORTHWEST**  
**STATE** Archbold, OH

Brent -  
For more info  
Call Jeff @  
Alex products  
267-5240 Ext  
E-mail is →  
jeff.weber@alexprod.

SCALE = 1" = 20'