

825 CRIPPLE CREEK COURT ~ 50' R/W

SITE PLAN

for

BECK'S CONSTRUCTION CO.


LOT 10, CRIPPLE CREEK SUBDIV.,
CITY OF NAPOLEON, OHIO.

LOT 9



SCALE: 1" = 20'

LOT 10
12,019.64 SQ. FT.

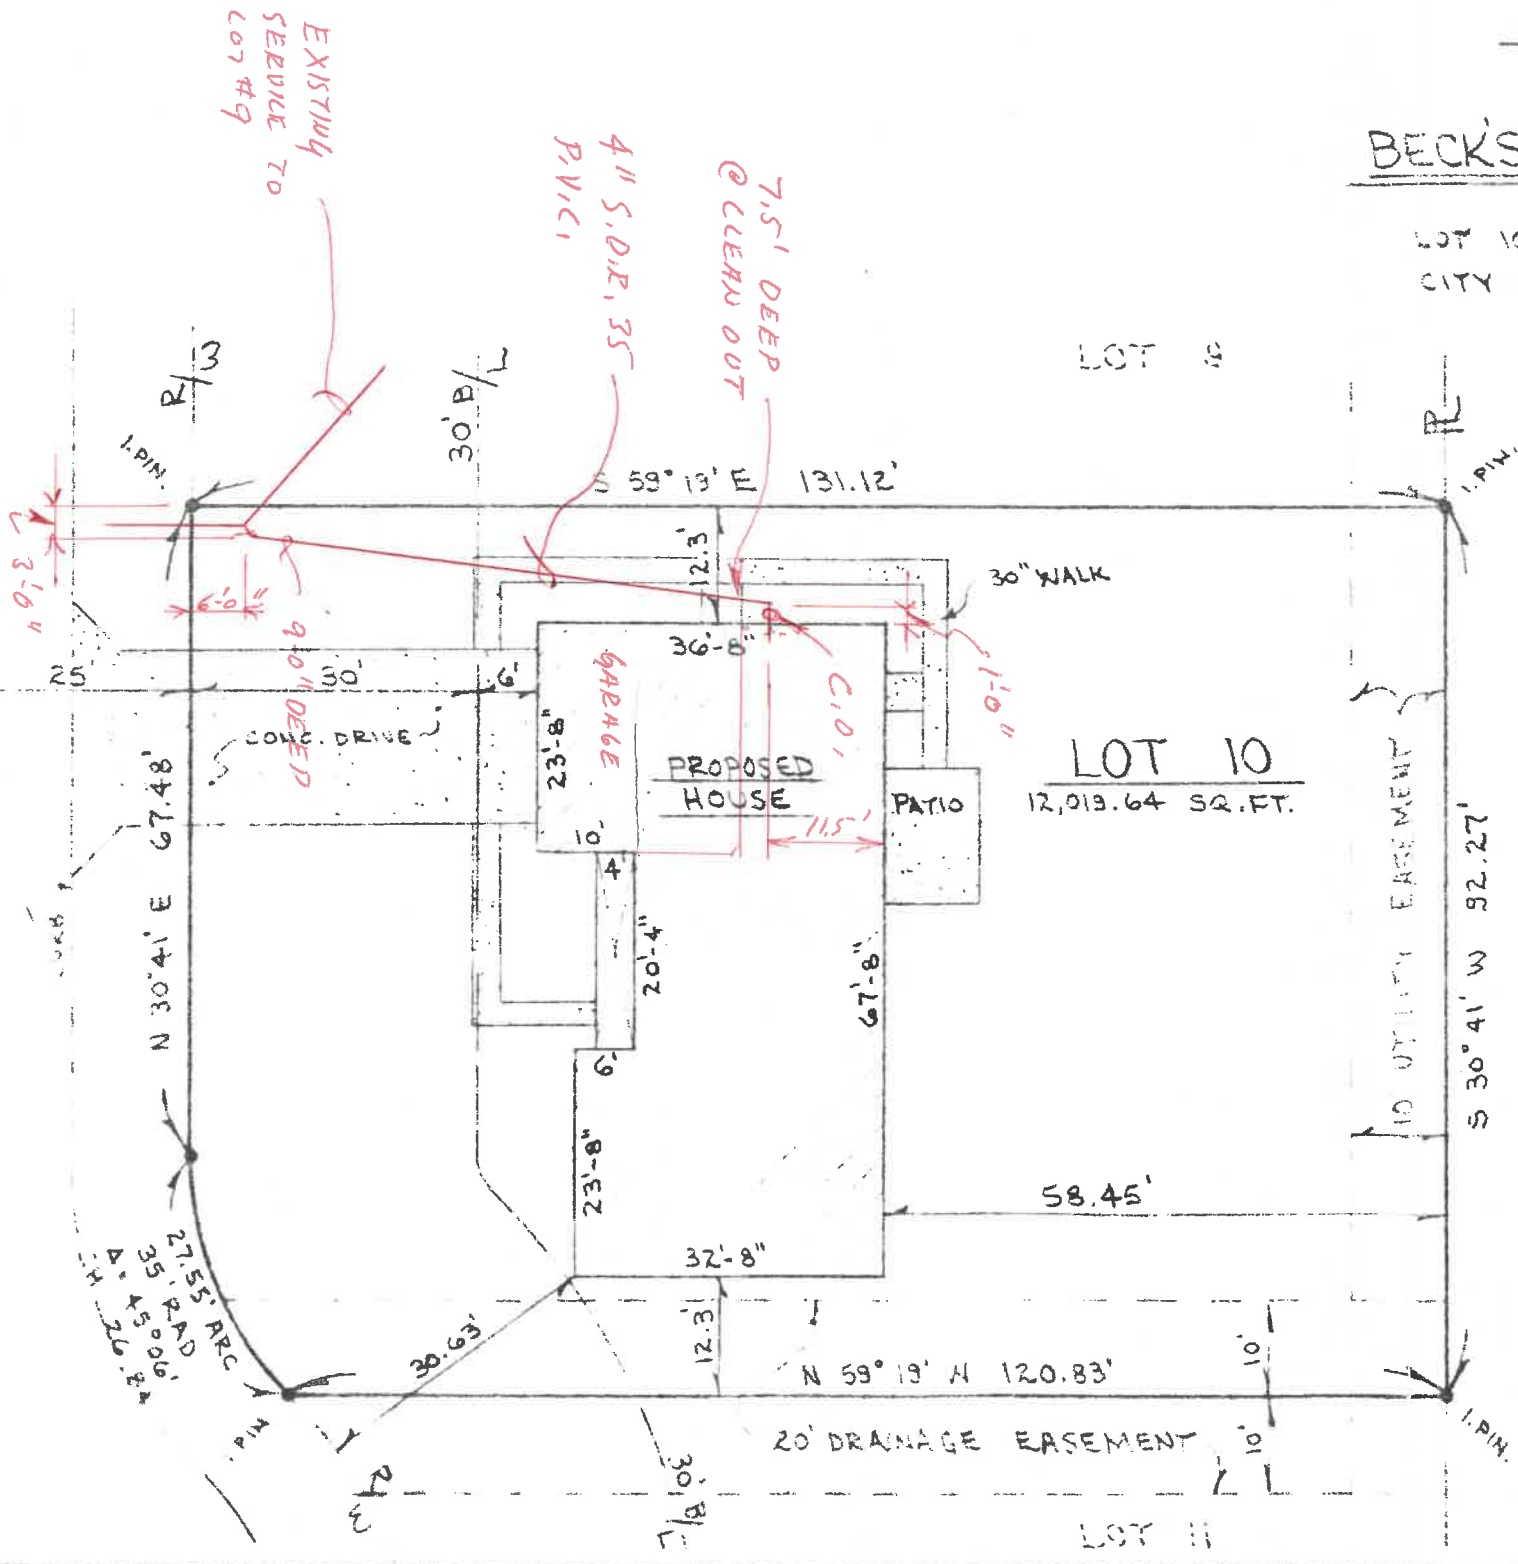

DEC. 1987, BY: R.D.S.
Napoleon Engineering & Surveying, Inc.