



1920 sq. ft. GROSS AREA  
 440 sq. ft. GARAGE  
 1480 sq. ft. NET LIVING AREA

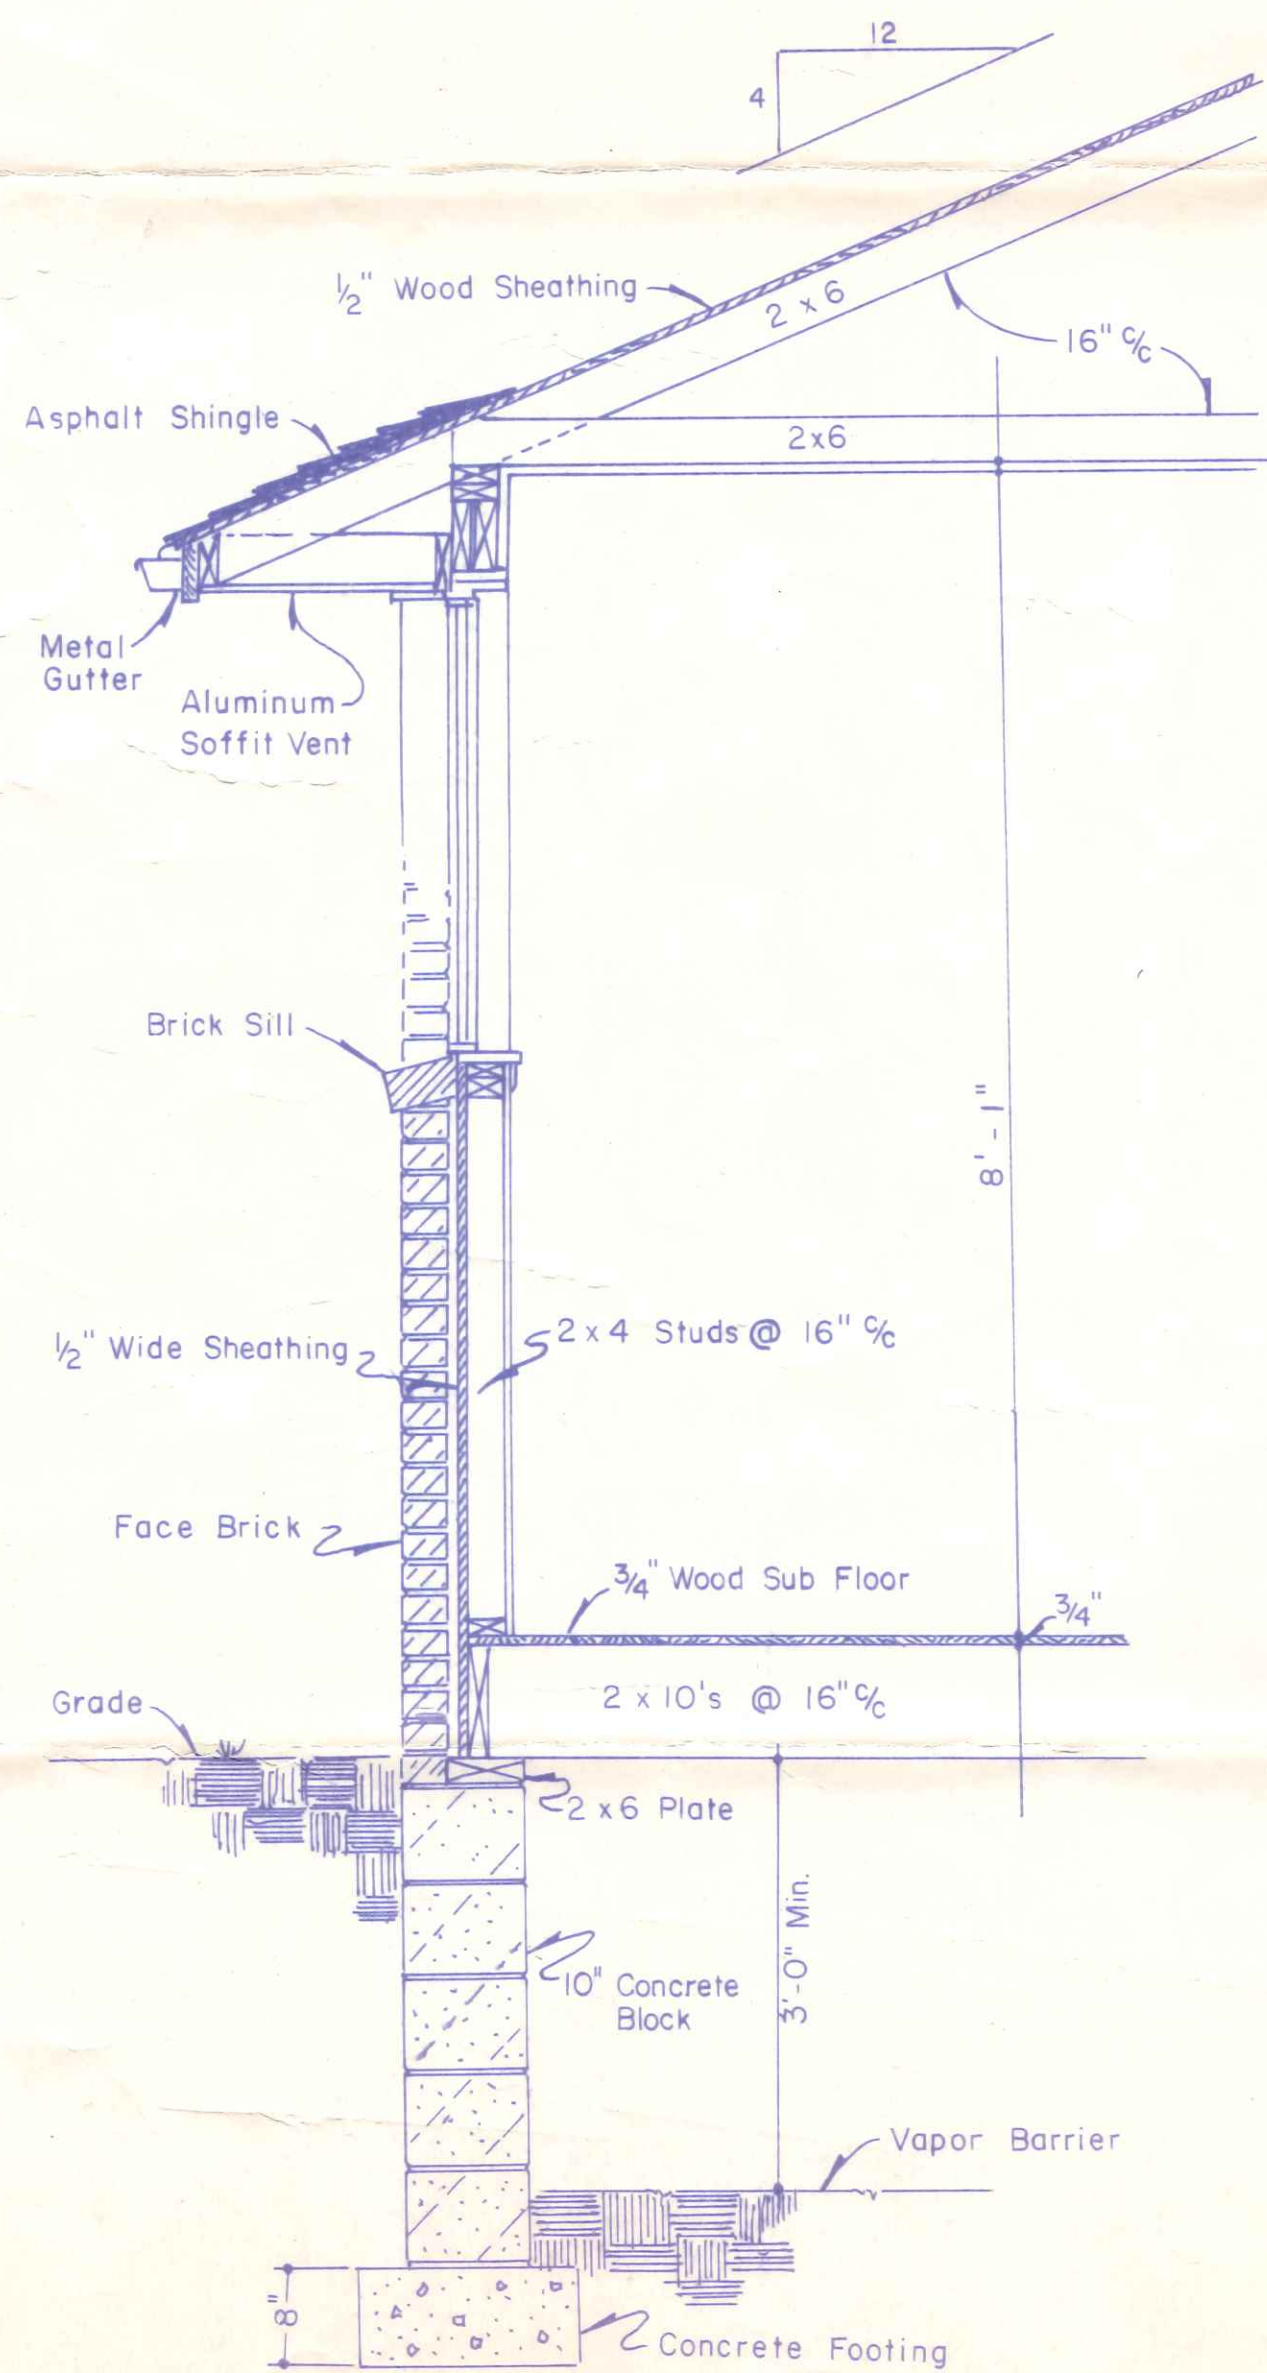

**WALL SECTION**  
 Scale: 3/4" = 1'-0"

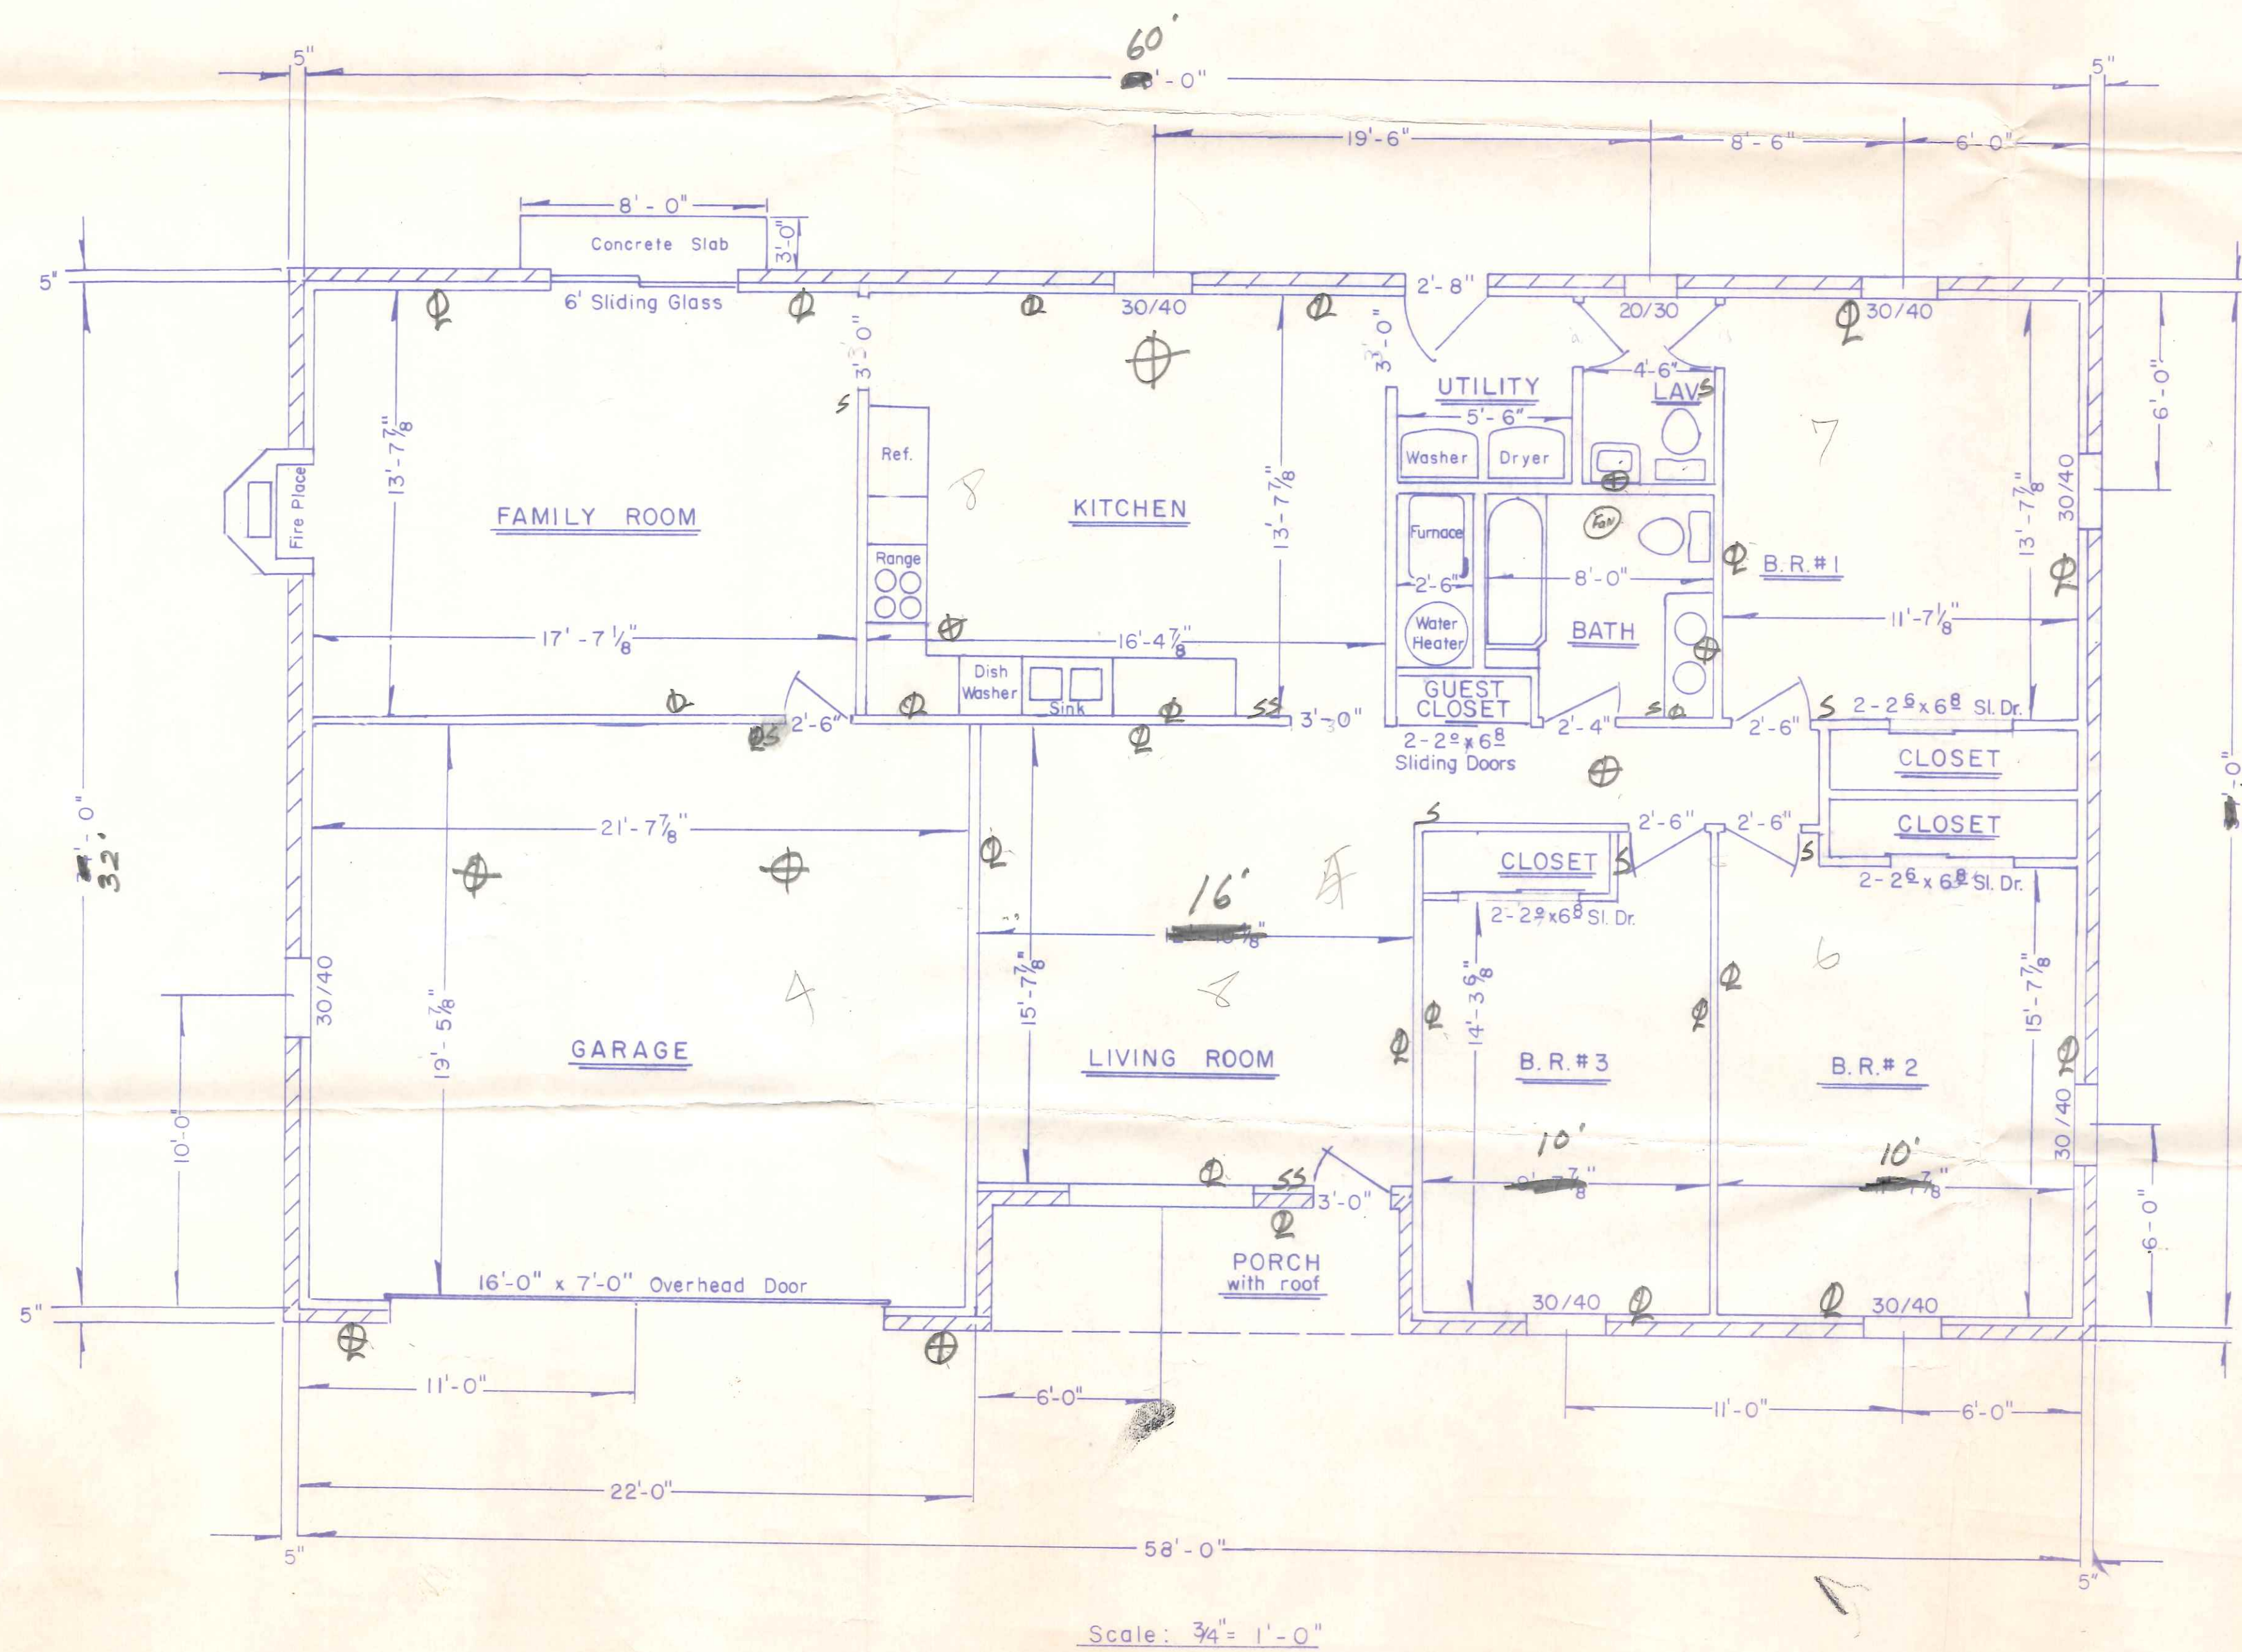

Note: Exterior finish brick  
 Roof pitch 4" in 12"  
 Roof overhang 2'-8"  
 Rafters & ceiling joists 2" x 6"  
 Floor joists 2" x 10"  
 Subfloor 3/4" plywood  
 3 1/2" - 10" block on 8" x 16" footer

**BUILDER**  
 Robert L. Beck  
 R. R. # 3  
 Napoleon, Ohio

110 DeRose  
 Drawn by  
**DEFIANCE DRAFTING SERVICE**  
 1939 EAST SECOND STREET  
 DEFIANCE, OHIO