



1092 Sq. Ft. LIVING AREA  
484 Sq. Ft. GARAGE  
1576 Sq. Ft. TOTAL

Scale:  
AS SHOWN  
Date:  
AUG. '78  
Drawn:  
R. WENTLING


BECK'S CONSTRUCTION CO.  
HOUSE PLAN NO. 112  
40 Duquesne

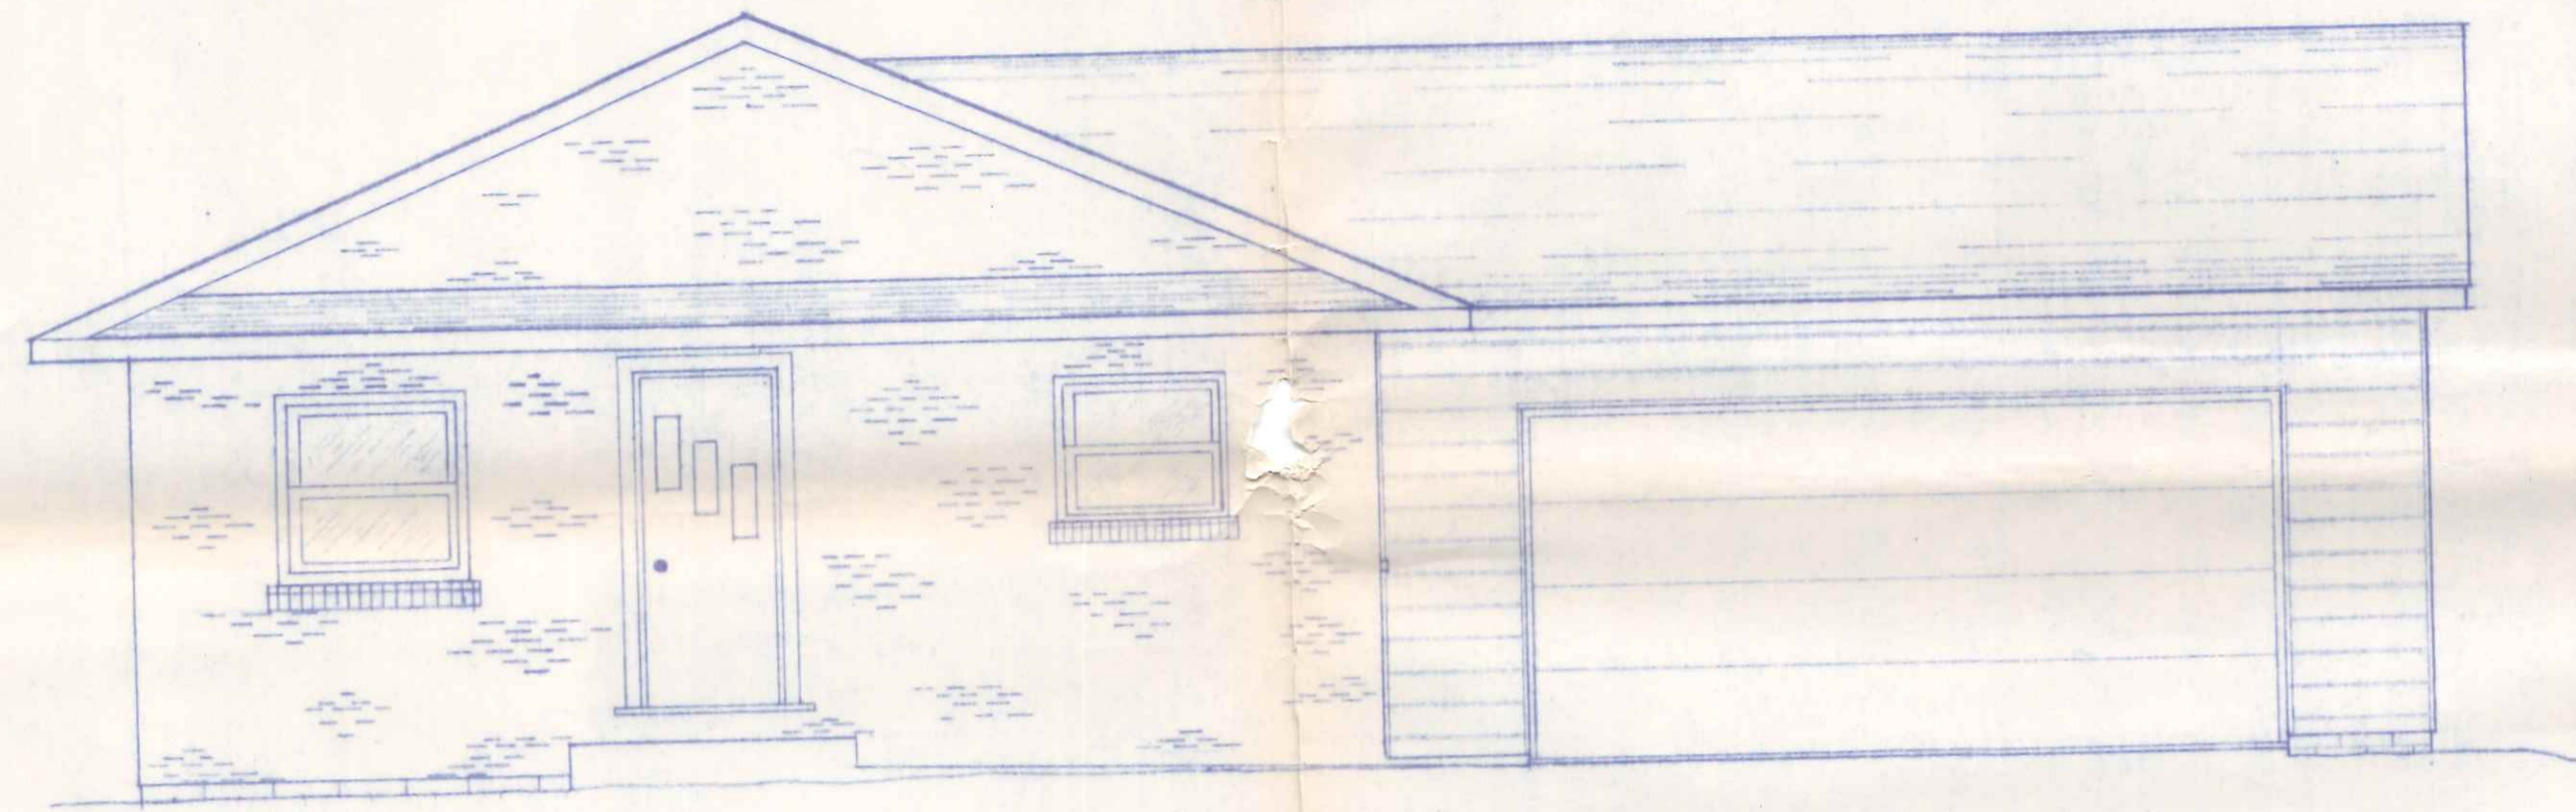


FRONT ELEVATION  
SCALE: 1/4" = 1'-0"

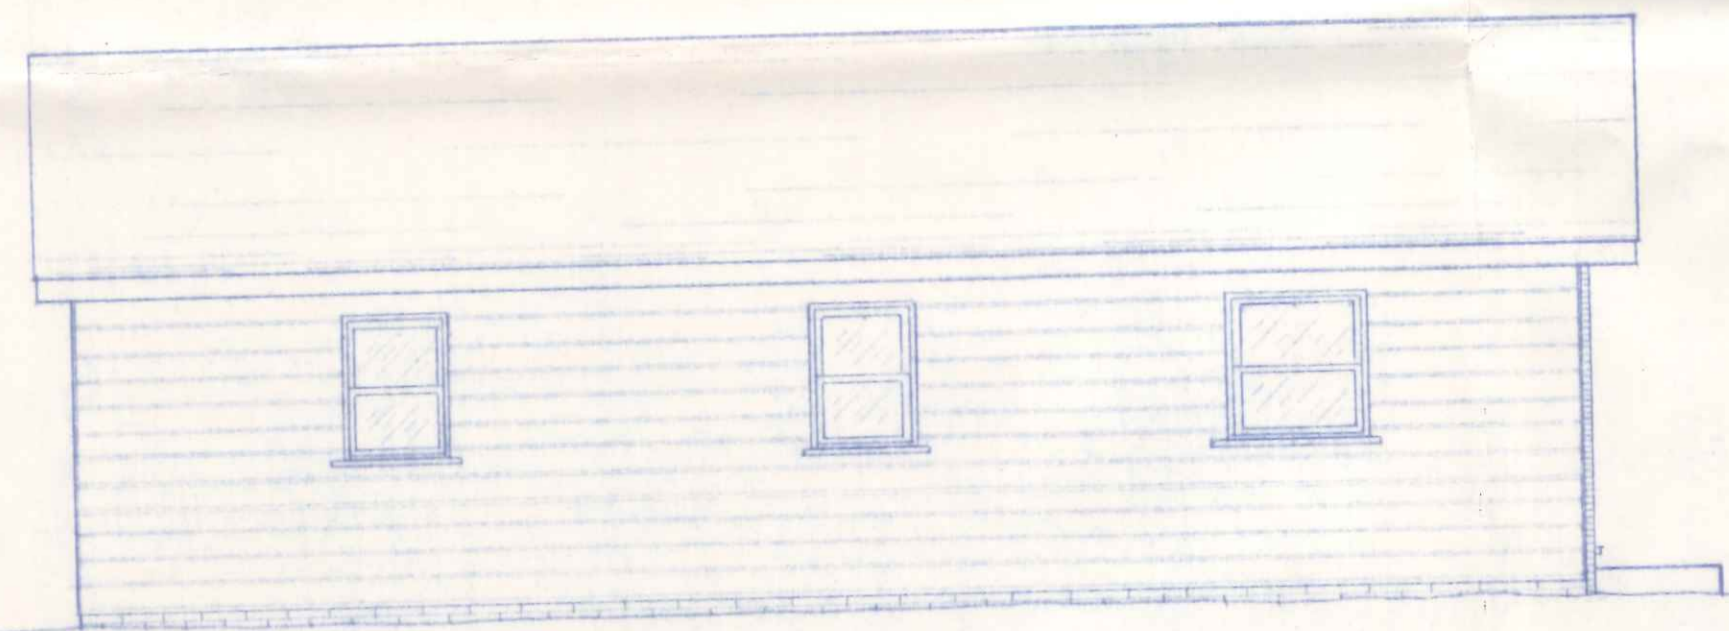

LEFT ELEVATION  
SCALE: 3/16" = 1'-0"

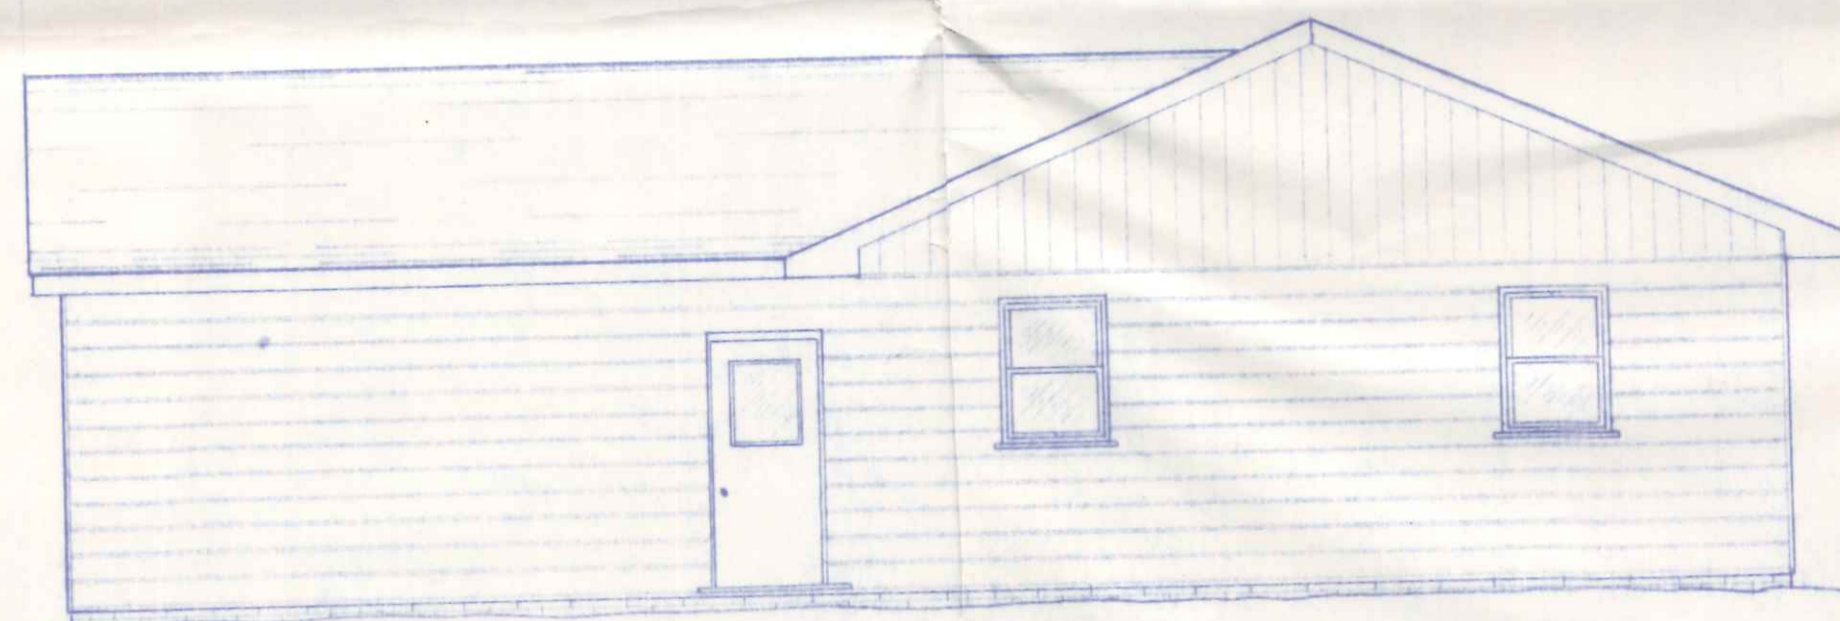

REAR ELEVATION  
SCALE: 3/16" = 1'-0"

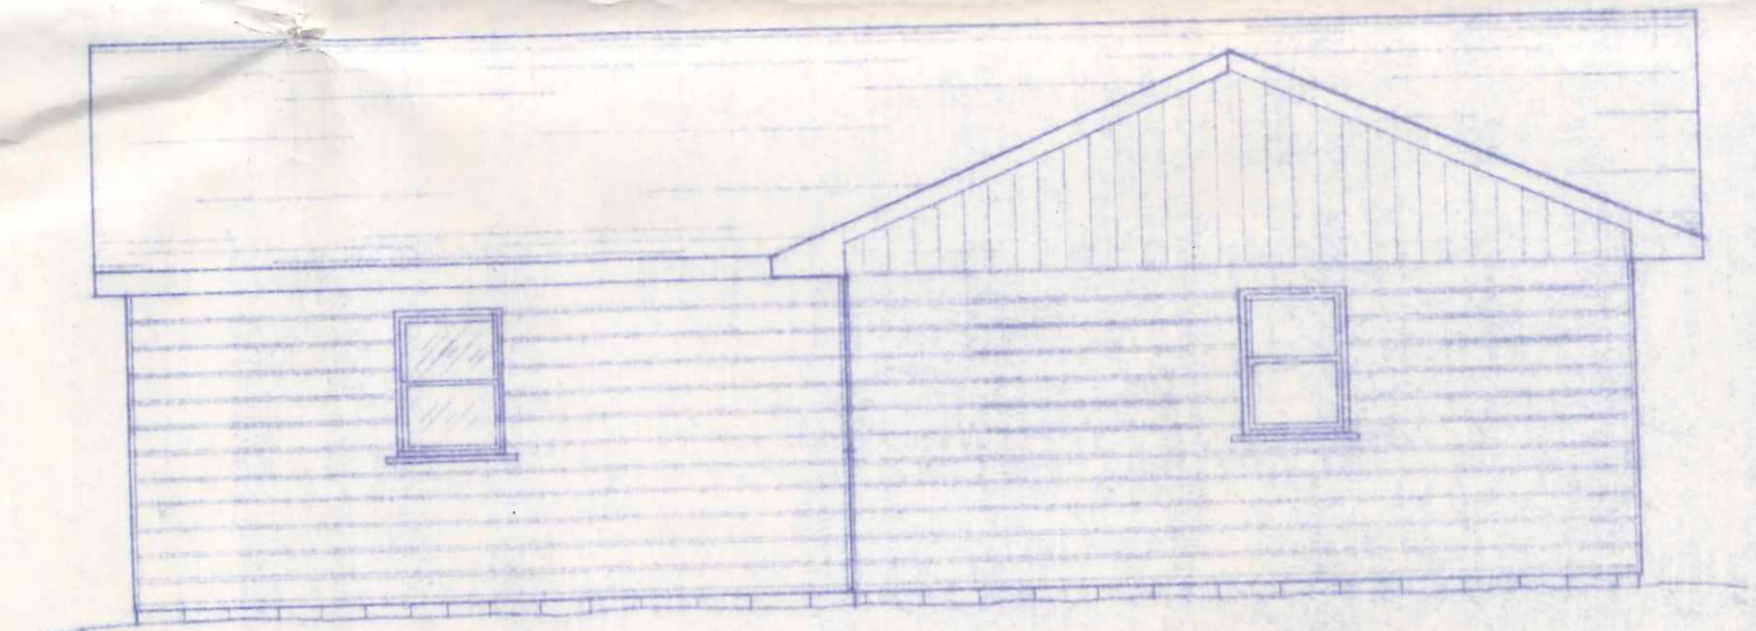

RIGHT ELEVATION  
SCALE: 3/16" = 1'-0"

Scale:	AS SHOWN
Date:	AUG, '76
Drawn:	R. WENTURK

BECK'S CONSTRUCTION CO.  
HOUSE PLAN NO. 112

2  
2