




LEFT ELEVATION
1/8" = 1'-0"

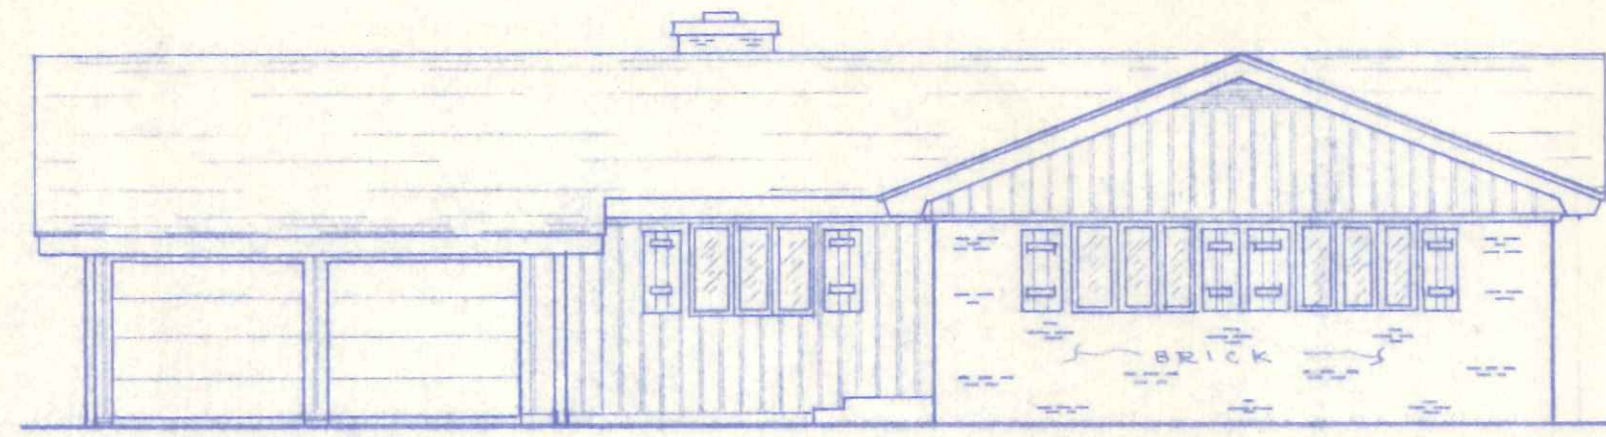



FRONT ELEVATION
1/8" = 1'-0"

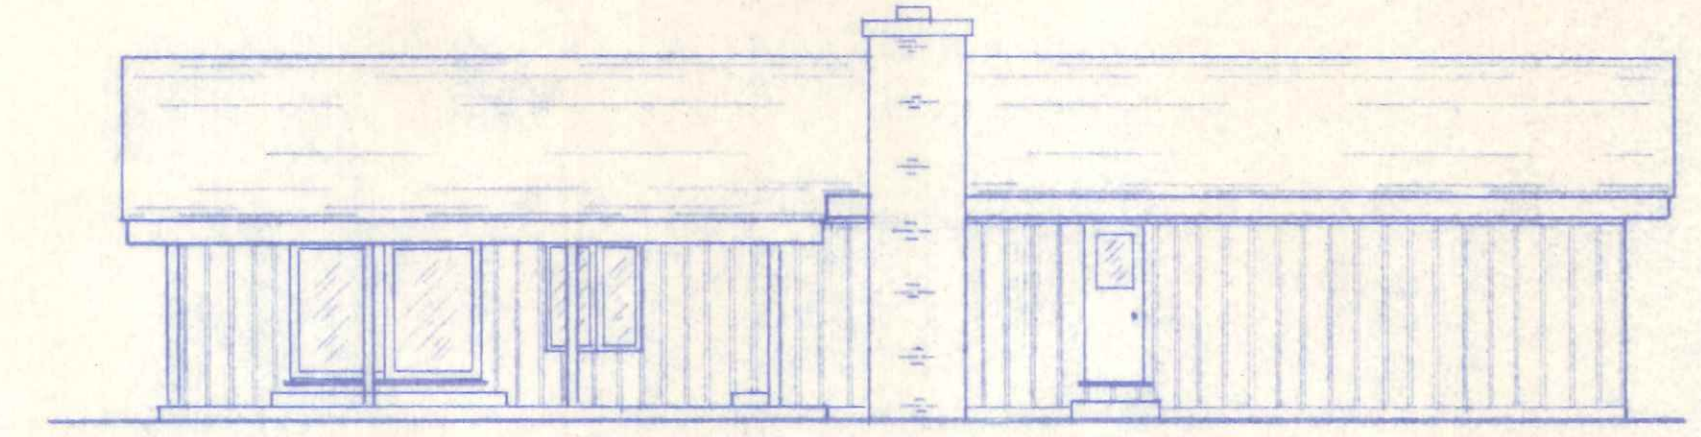


REAR ELEVATION
1/8" = 1'-0"

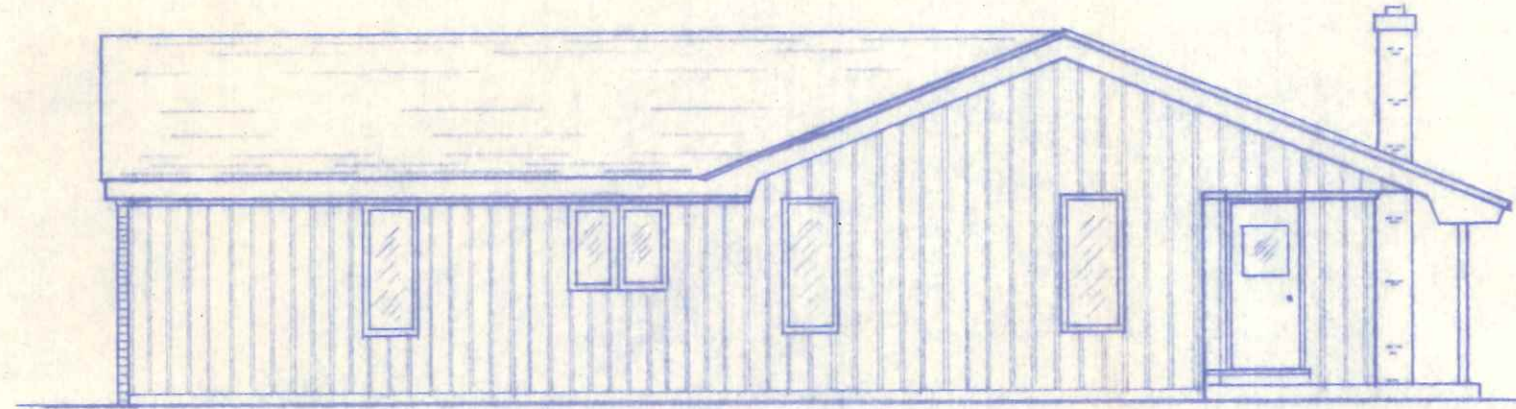

RIGHT ELEVATION
1/8" = 1'-0"

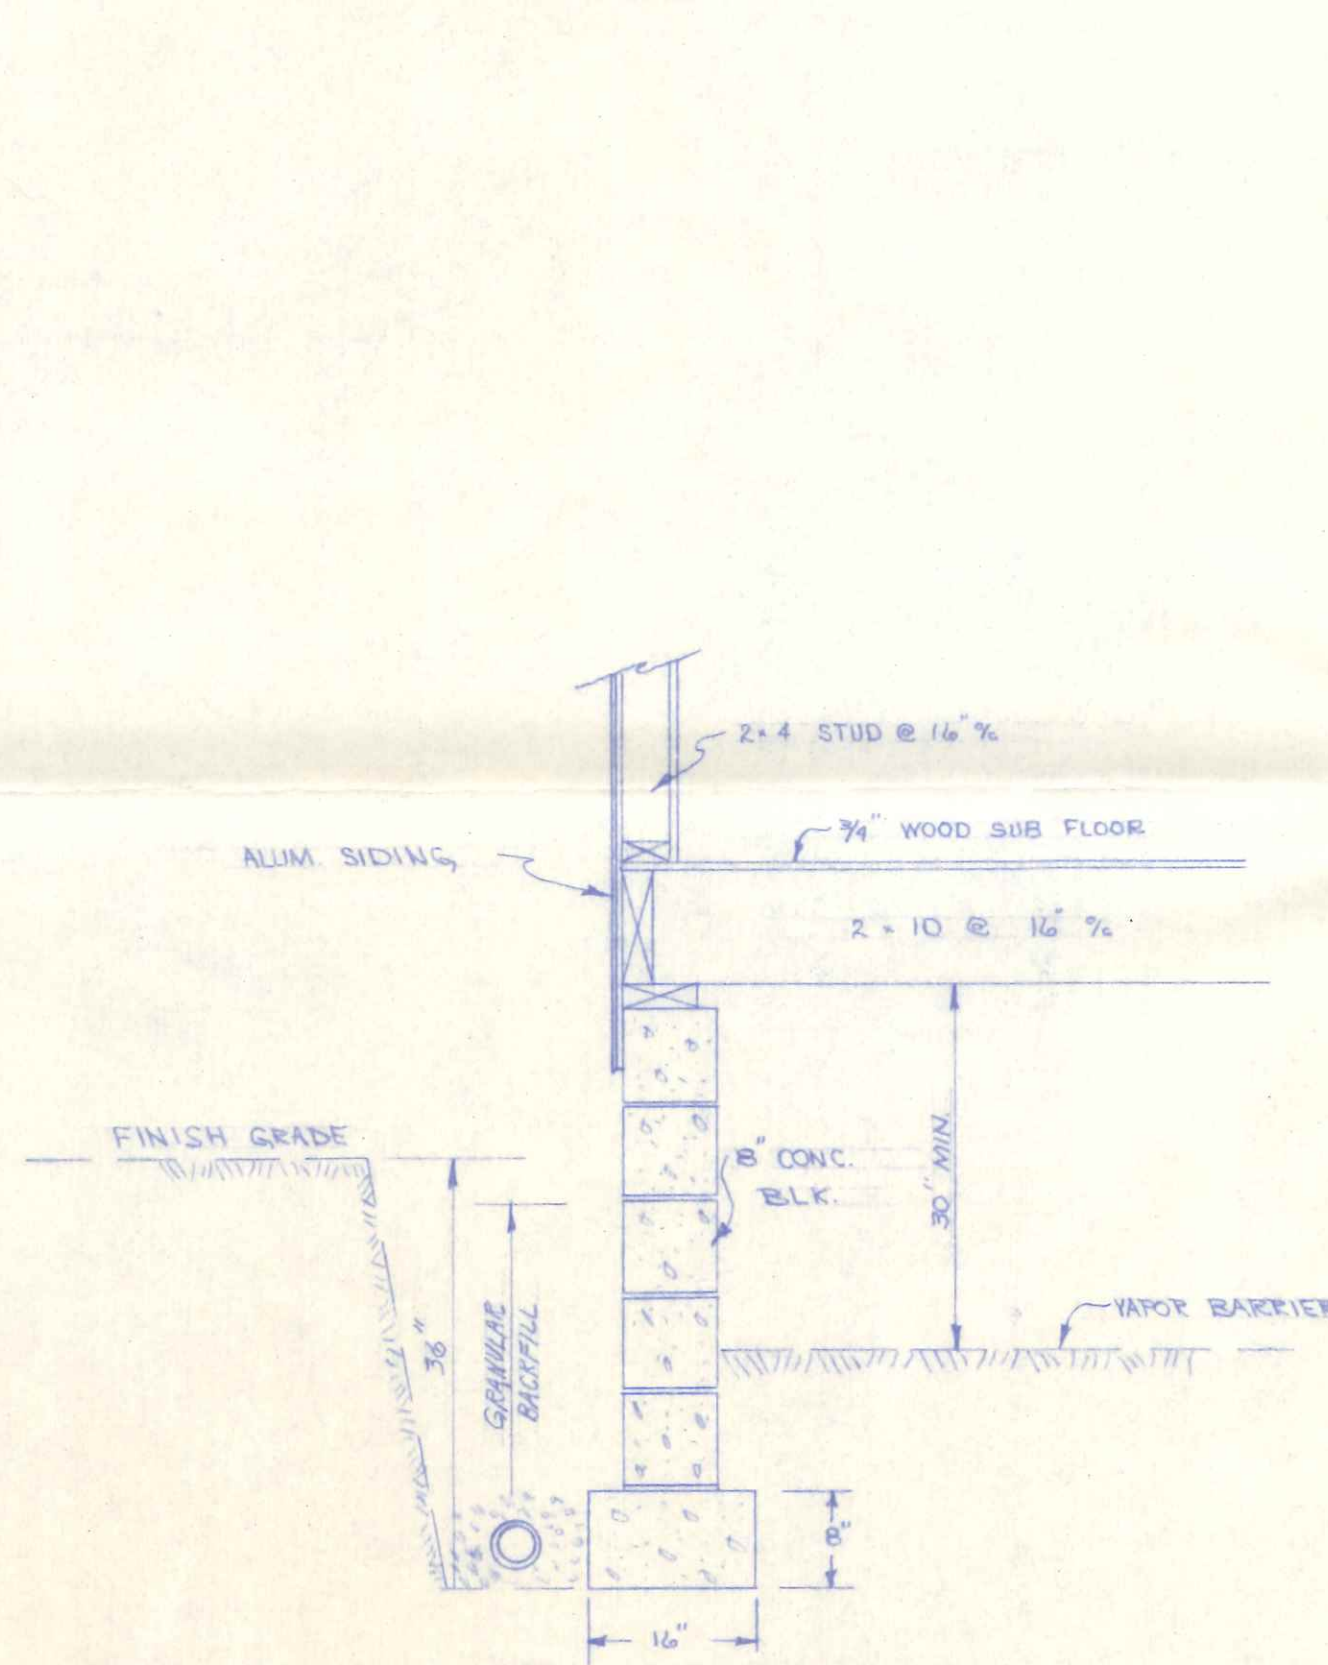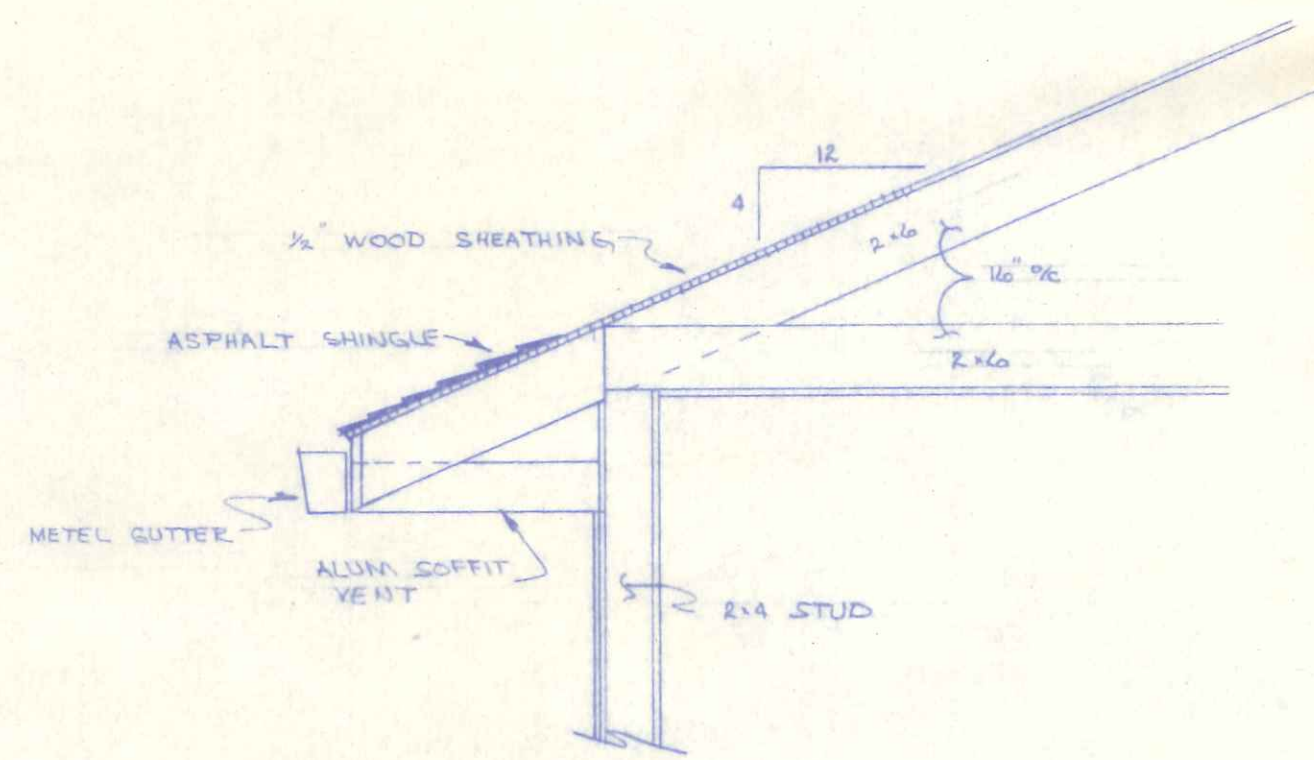

WALL SECTION DETAIL
SCALE: 3/4" = 1'-0"

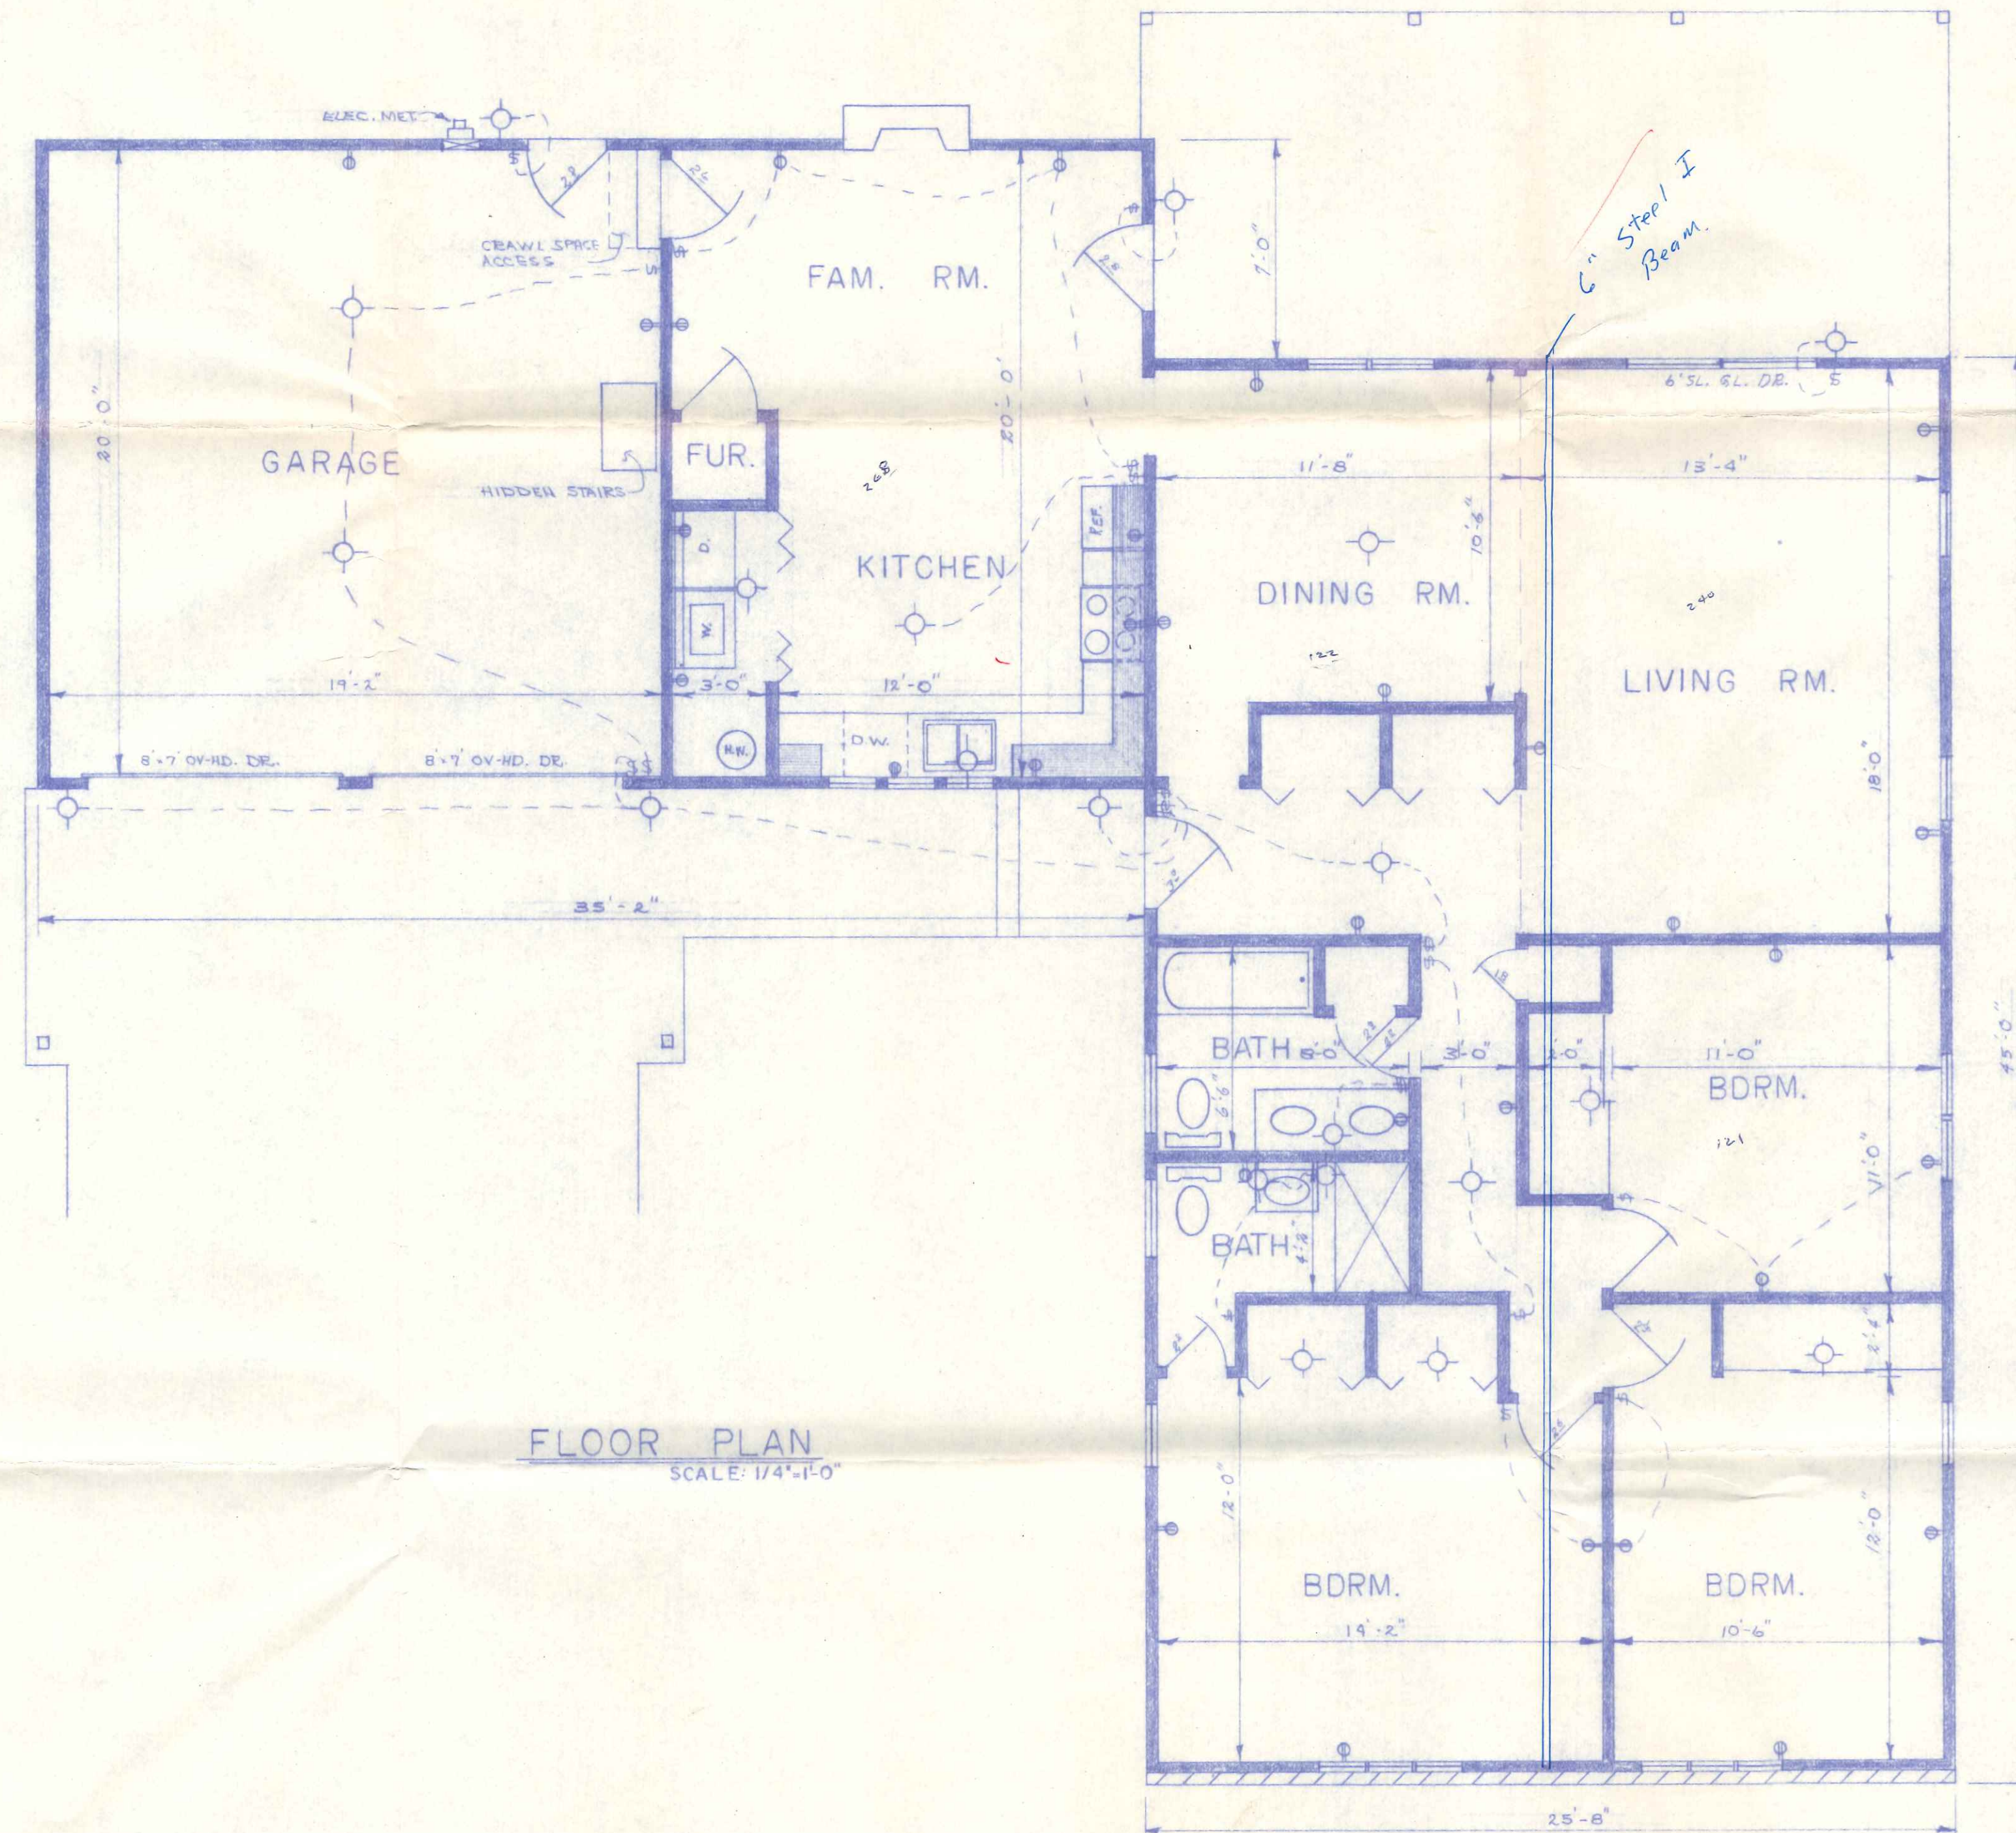

FLOOR PLAN
SCALE: 1/4" = 1'-0"

SCALE:	AS NOTED
DATE:	DEC. 1978
DRAWN BY:	E. N. W.

BECK'S CONSTRUCTION CO.
HOUSE PLAN NO. 114

50 Duquesne Dr.