


FRONT ELEVATION
SCALE: 1/4" = 1'-0"

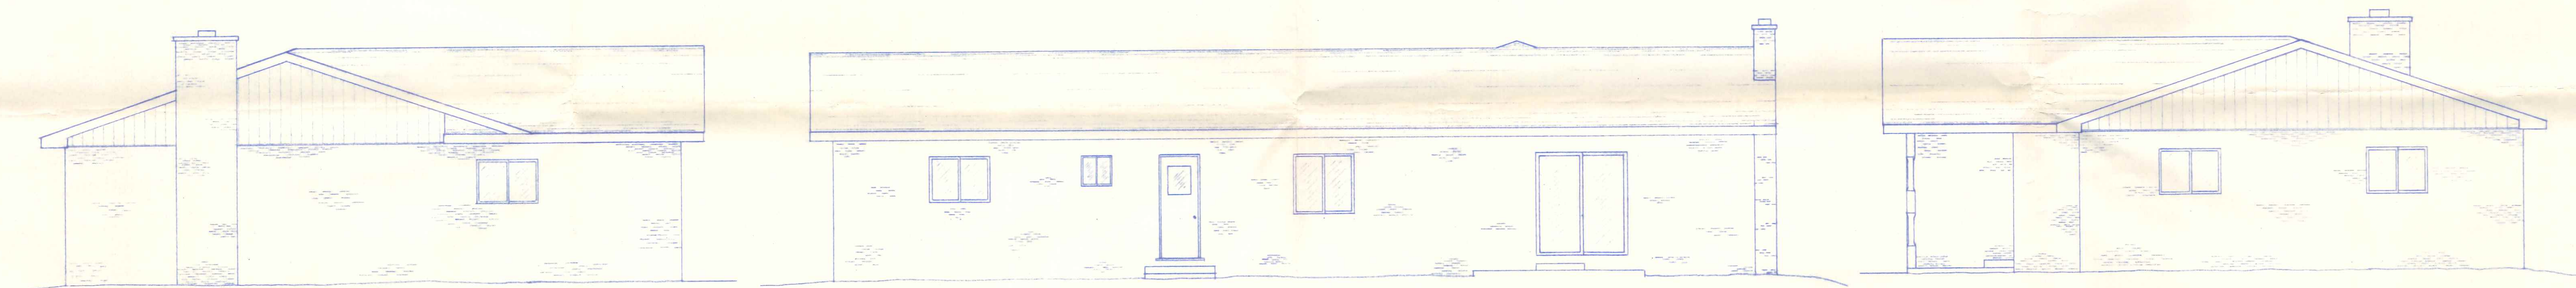

LEFT ELEVATION

REAR ELEVATION
SCALE: 3/16" = 1'-0"



RIGHT ELEVATION

SCALE:
AS NOTED
DATE:
NOV. 1978
DRAWN BY:
R.W.W.


BECK'S CONSTRUCTION CO.

HOUSE PLAN NO. 113

W. Duquesne

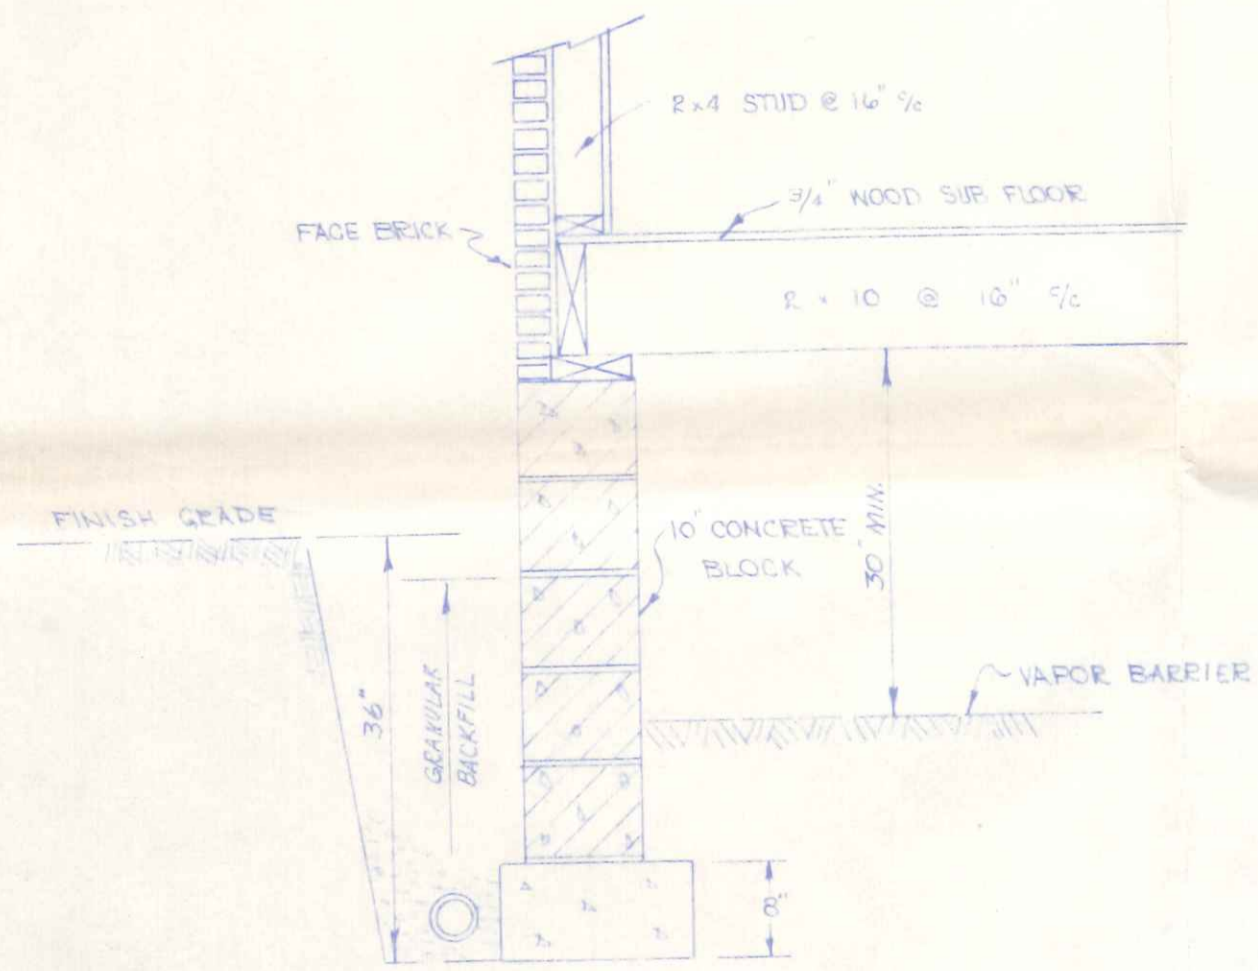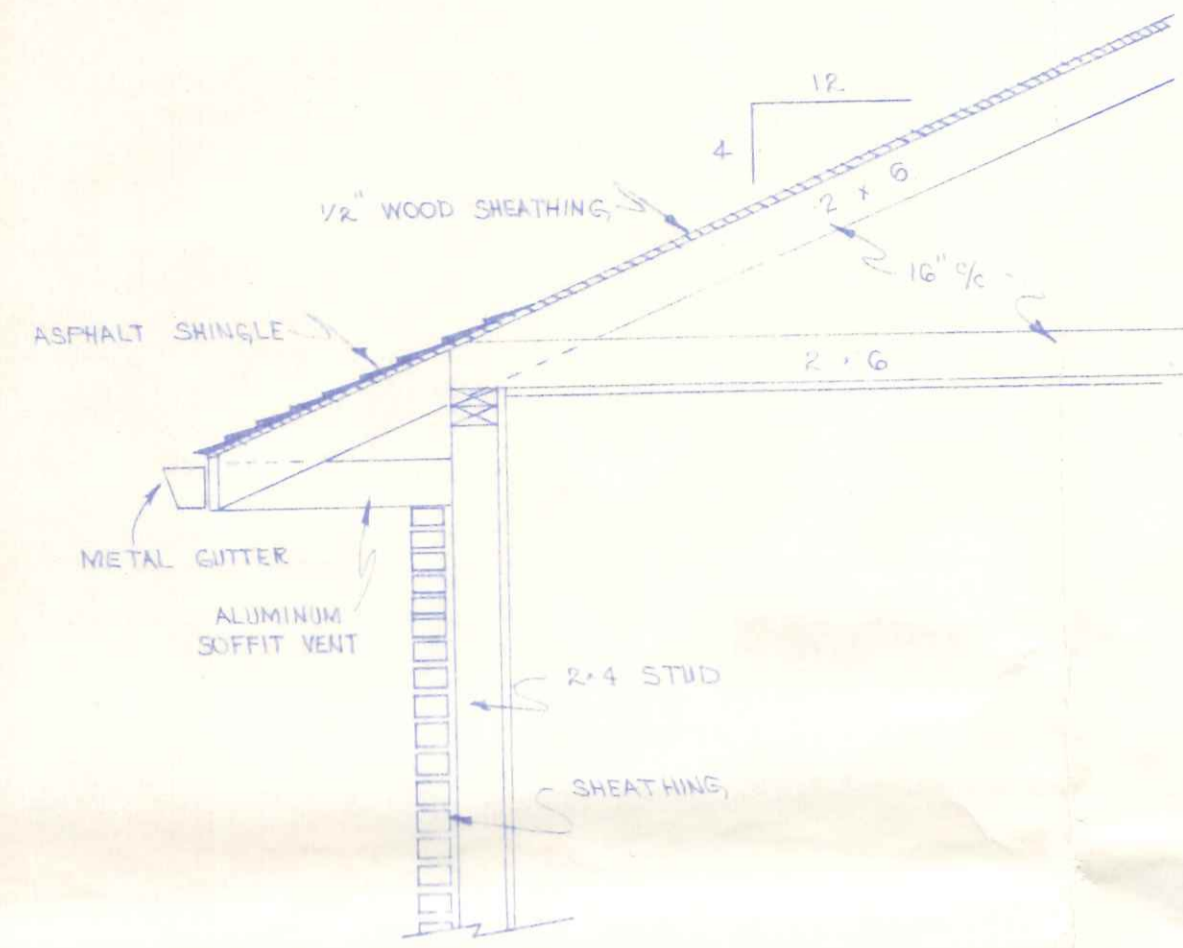

WALL SECTION DETAIL
 SCALE: 3/4" = 1'-0"

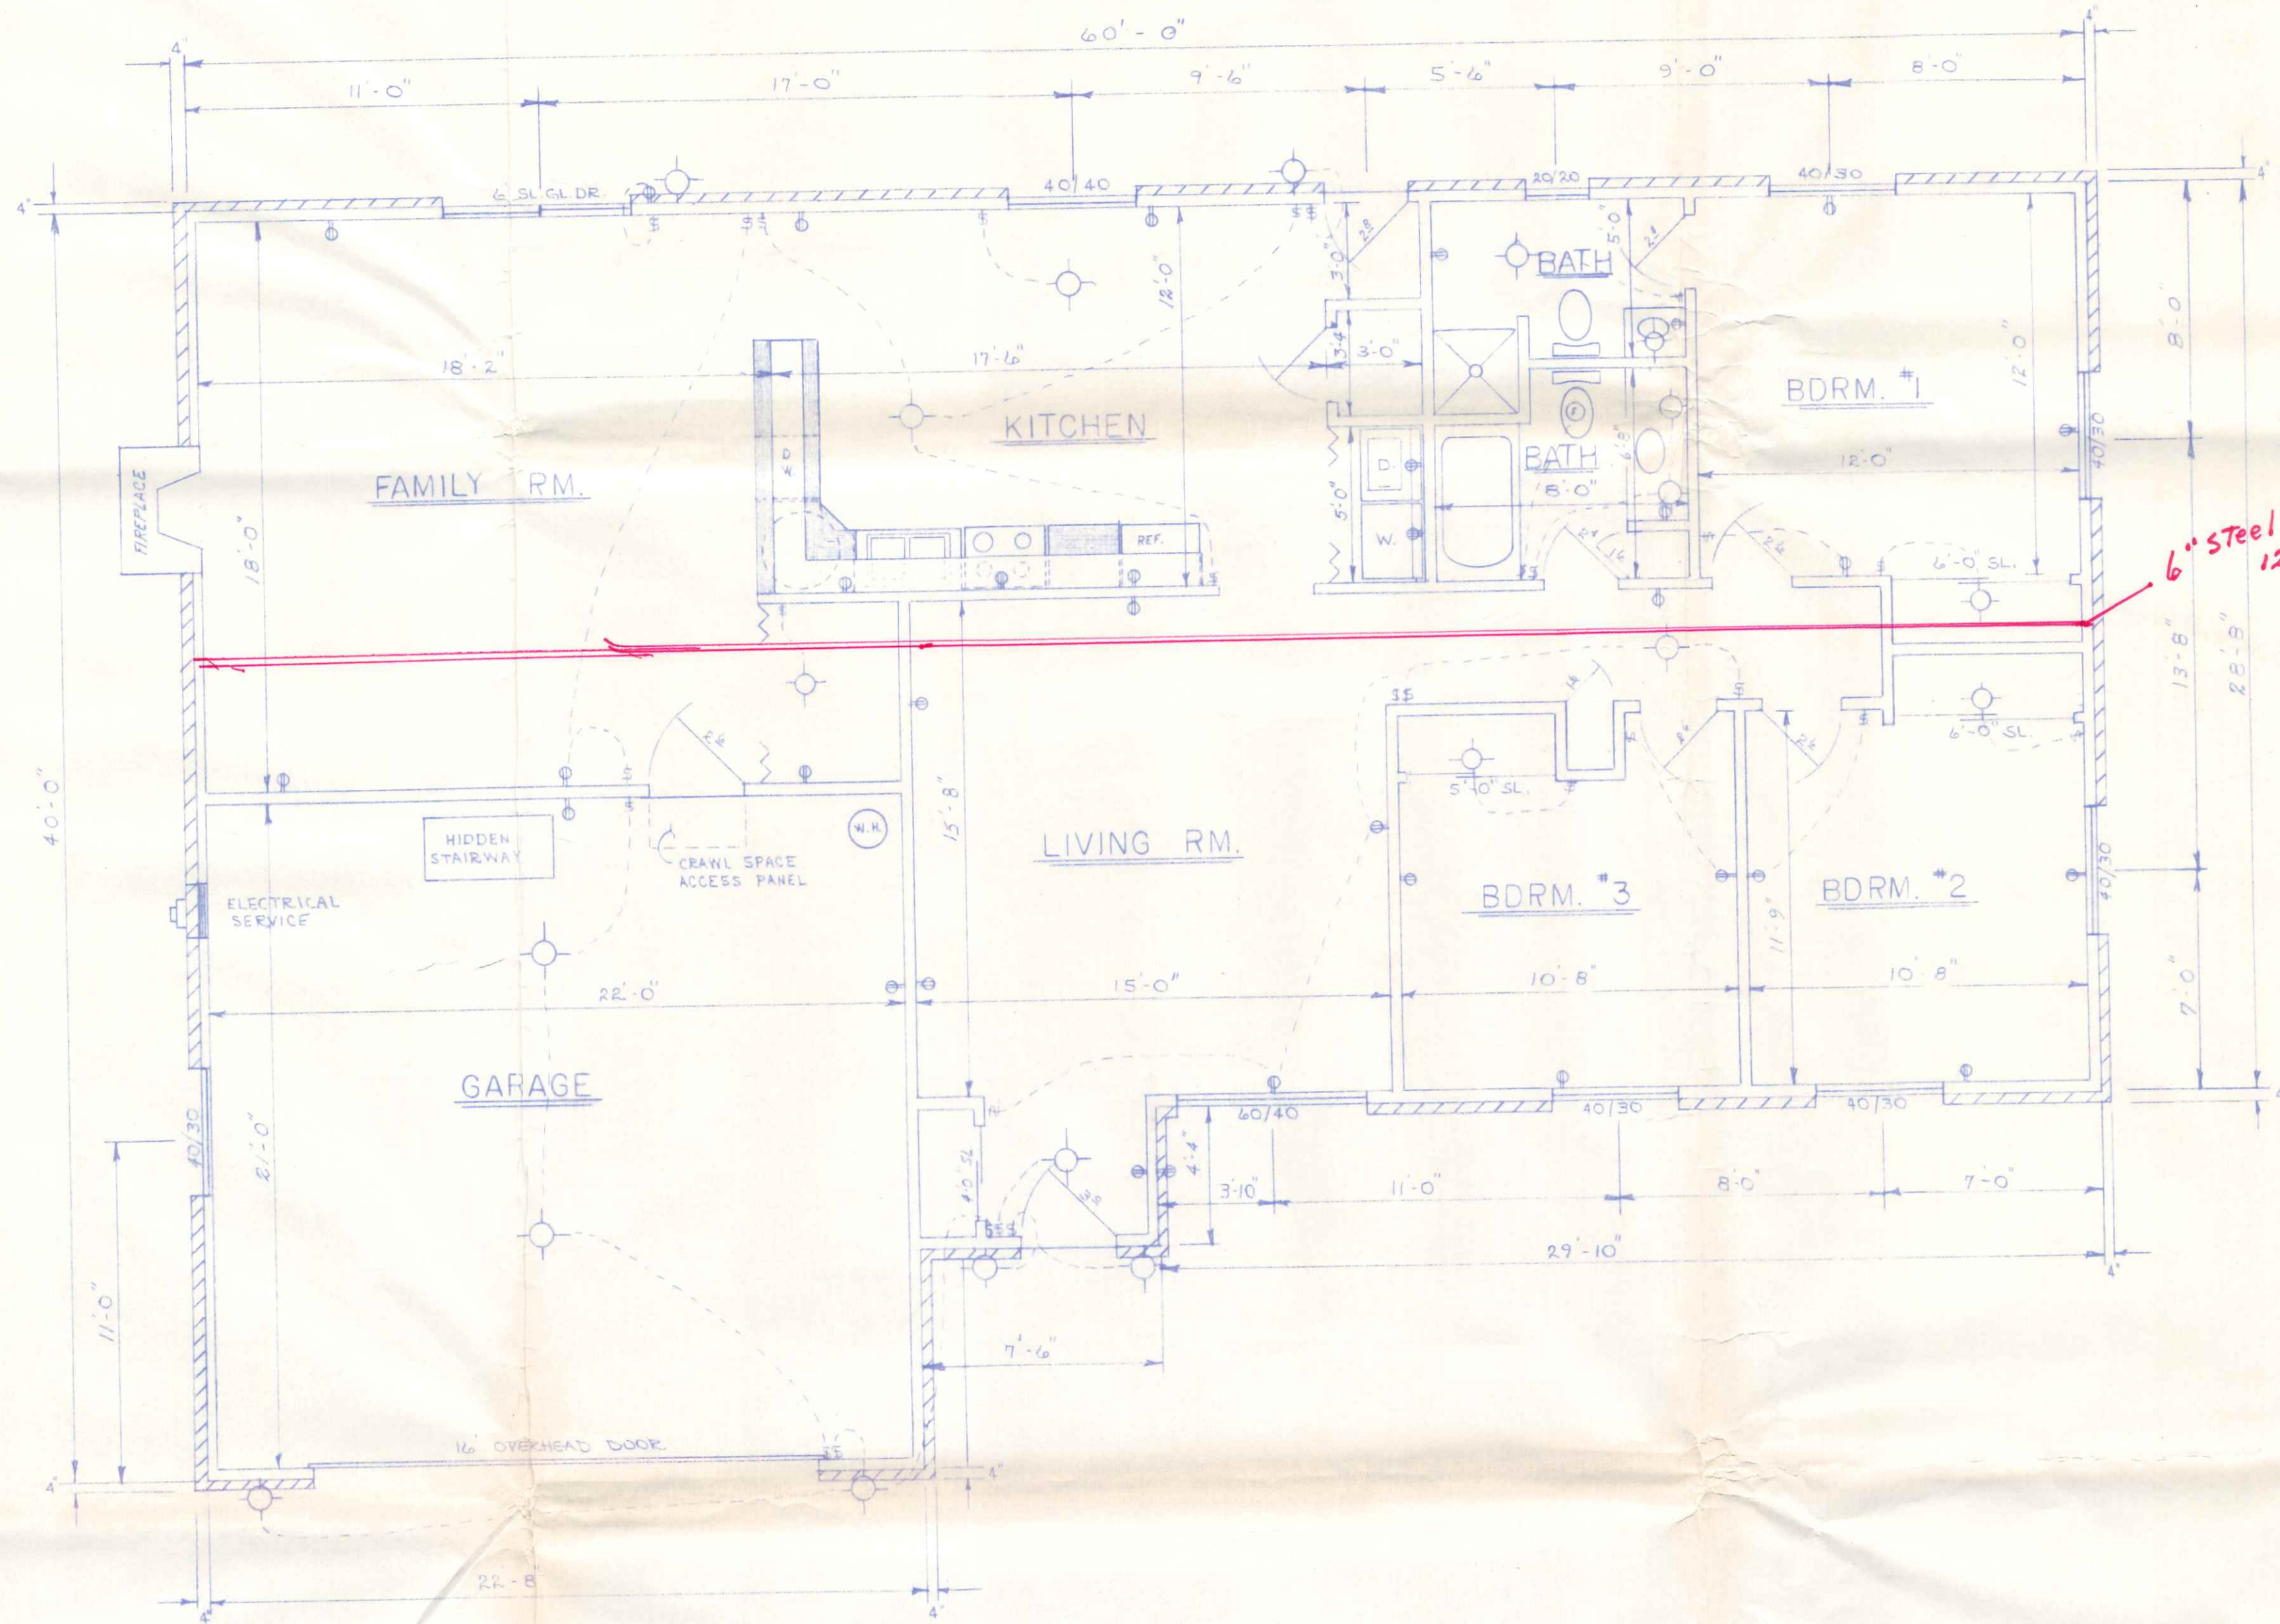

FLOOR PLAN
 SCALE: 1/4" = 1'-0"

1970
 E.W.
 2076
 38,600

SCALE:	AS NOTED
DATE:	NOV. 1970
DRAWN BY:	E.W.

BECK'S CONSTRUCTION CO.
 HOUSE PLAN NO. 1