



RIVIERA HEIGHTS SUBDIVISION  
FIRST ADDITION  
LOT 57

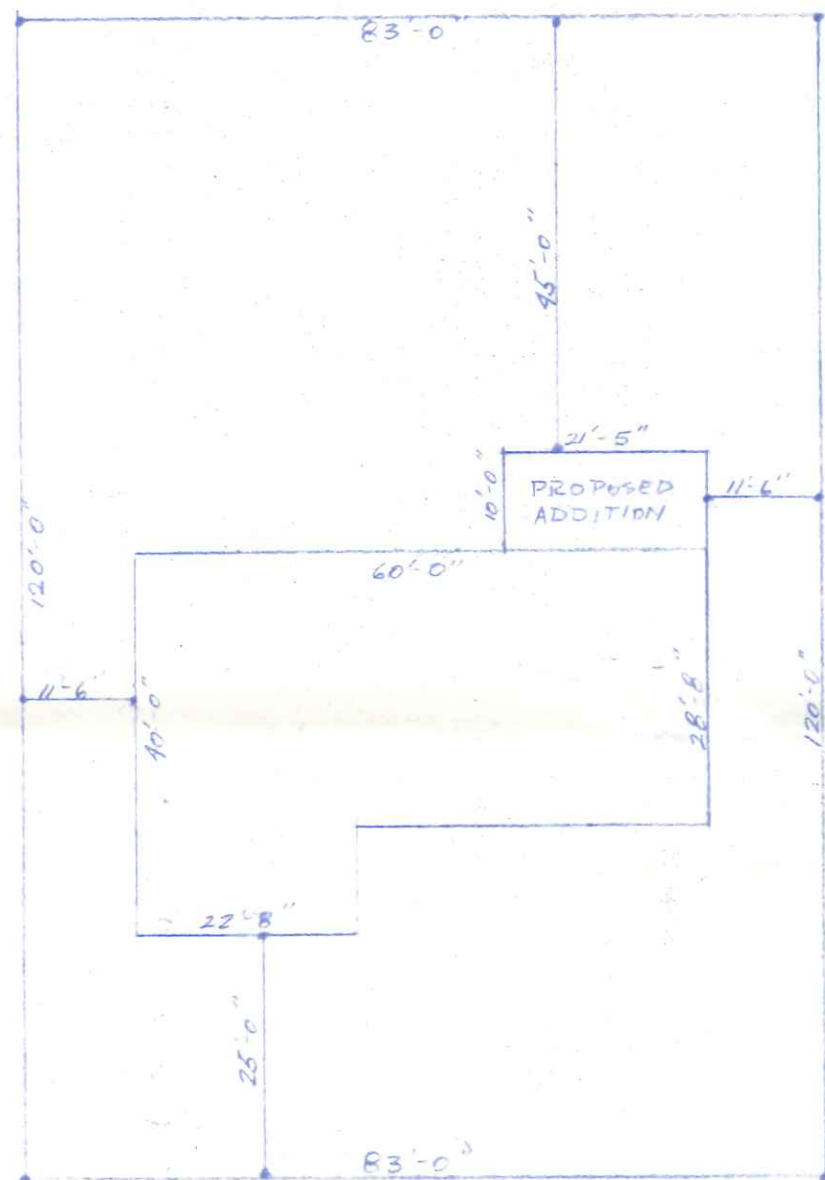


DUQUESNE DR

PLOT PLAN  
SCALE 1" = 20'-0"

EMERGENCY EXIT  
WINDOW  
W/ 10' CLEAR  
MID. OPENING SIZE  
AREA 5 SQ FT  
HT 2'4"  
WIDTH 20"

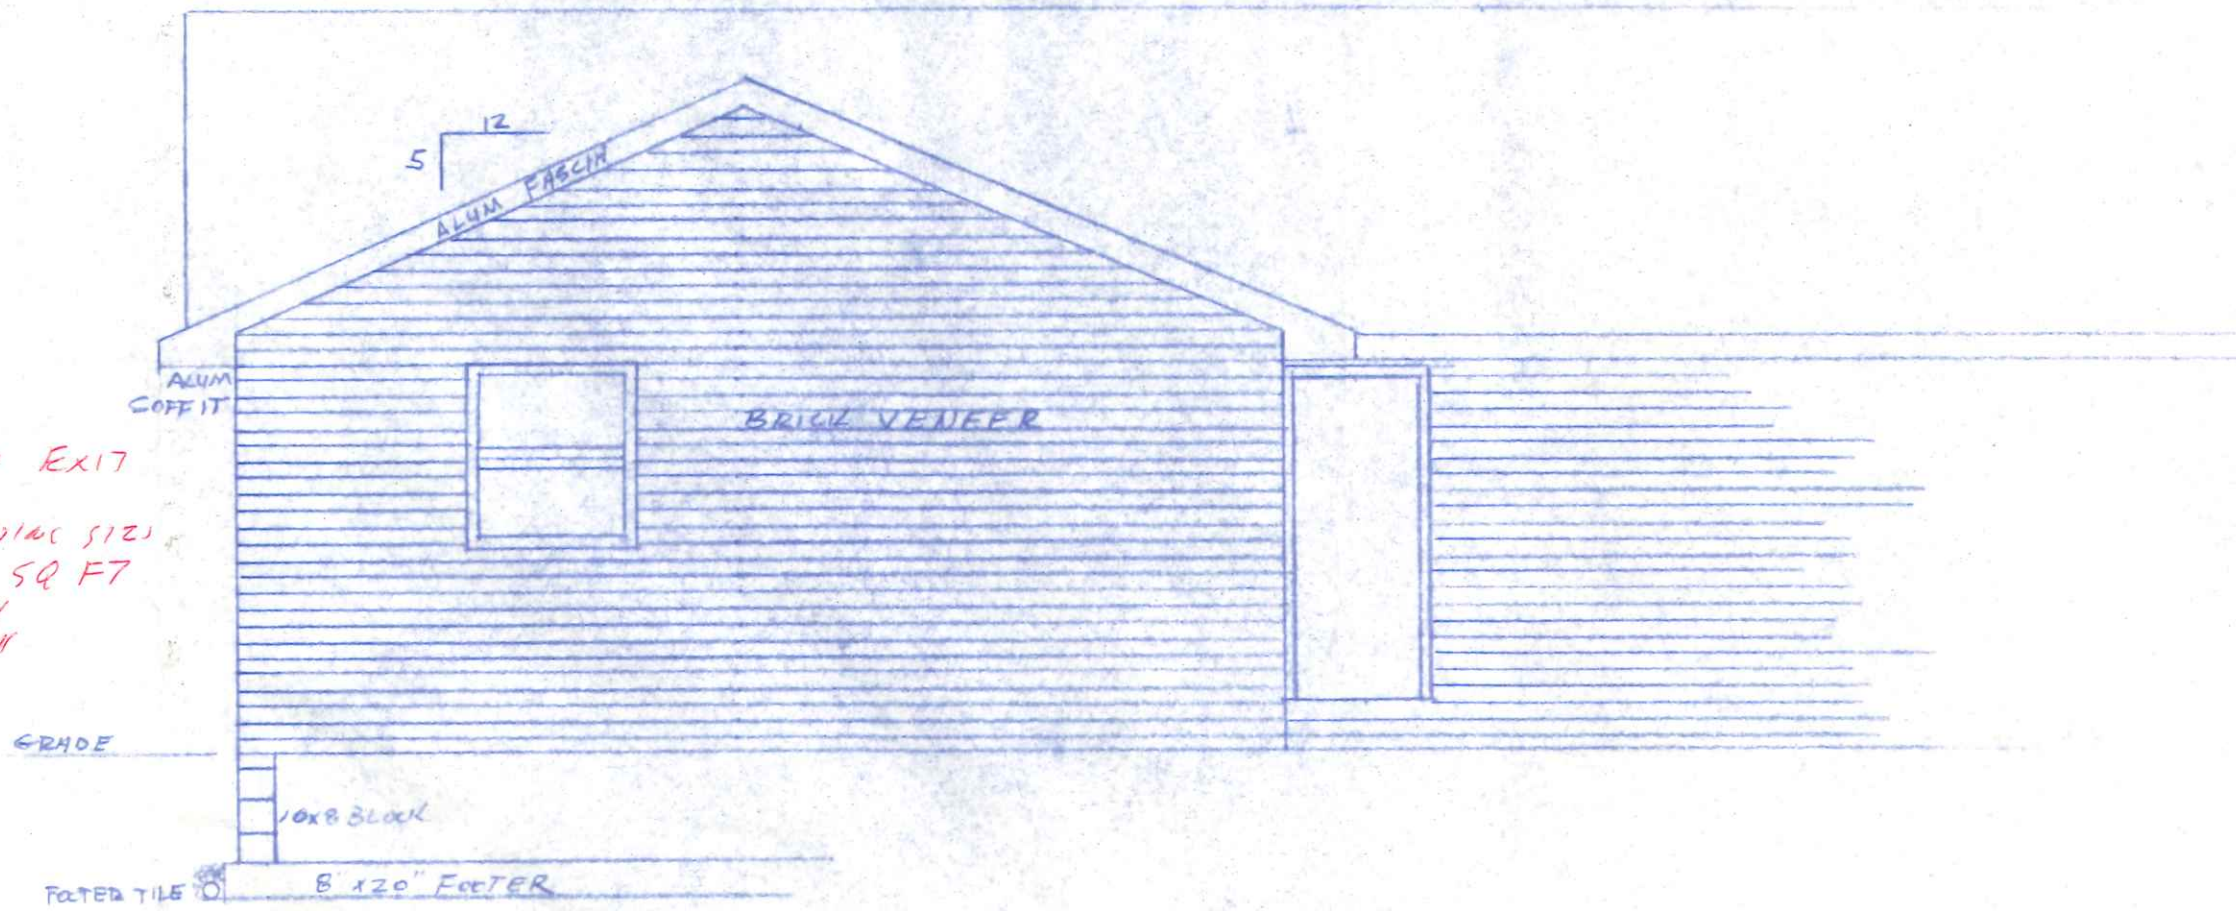

REAR ELEV

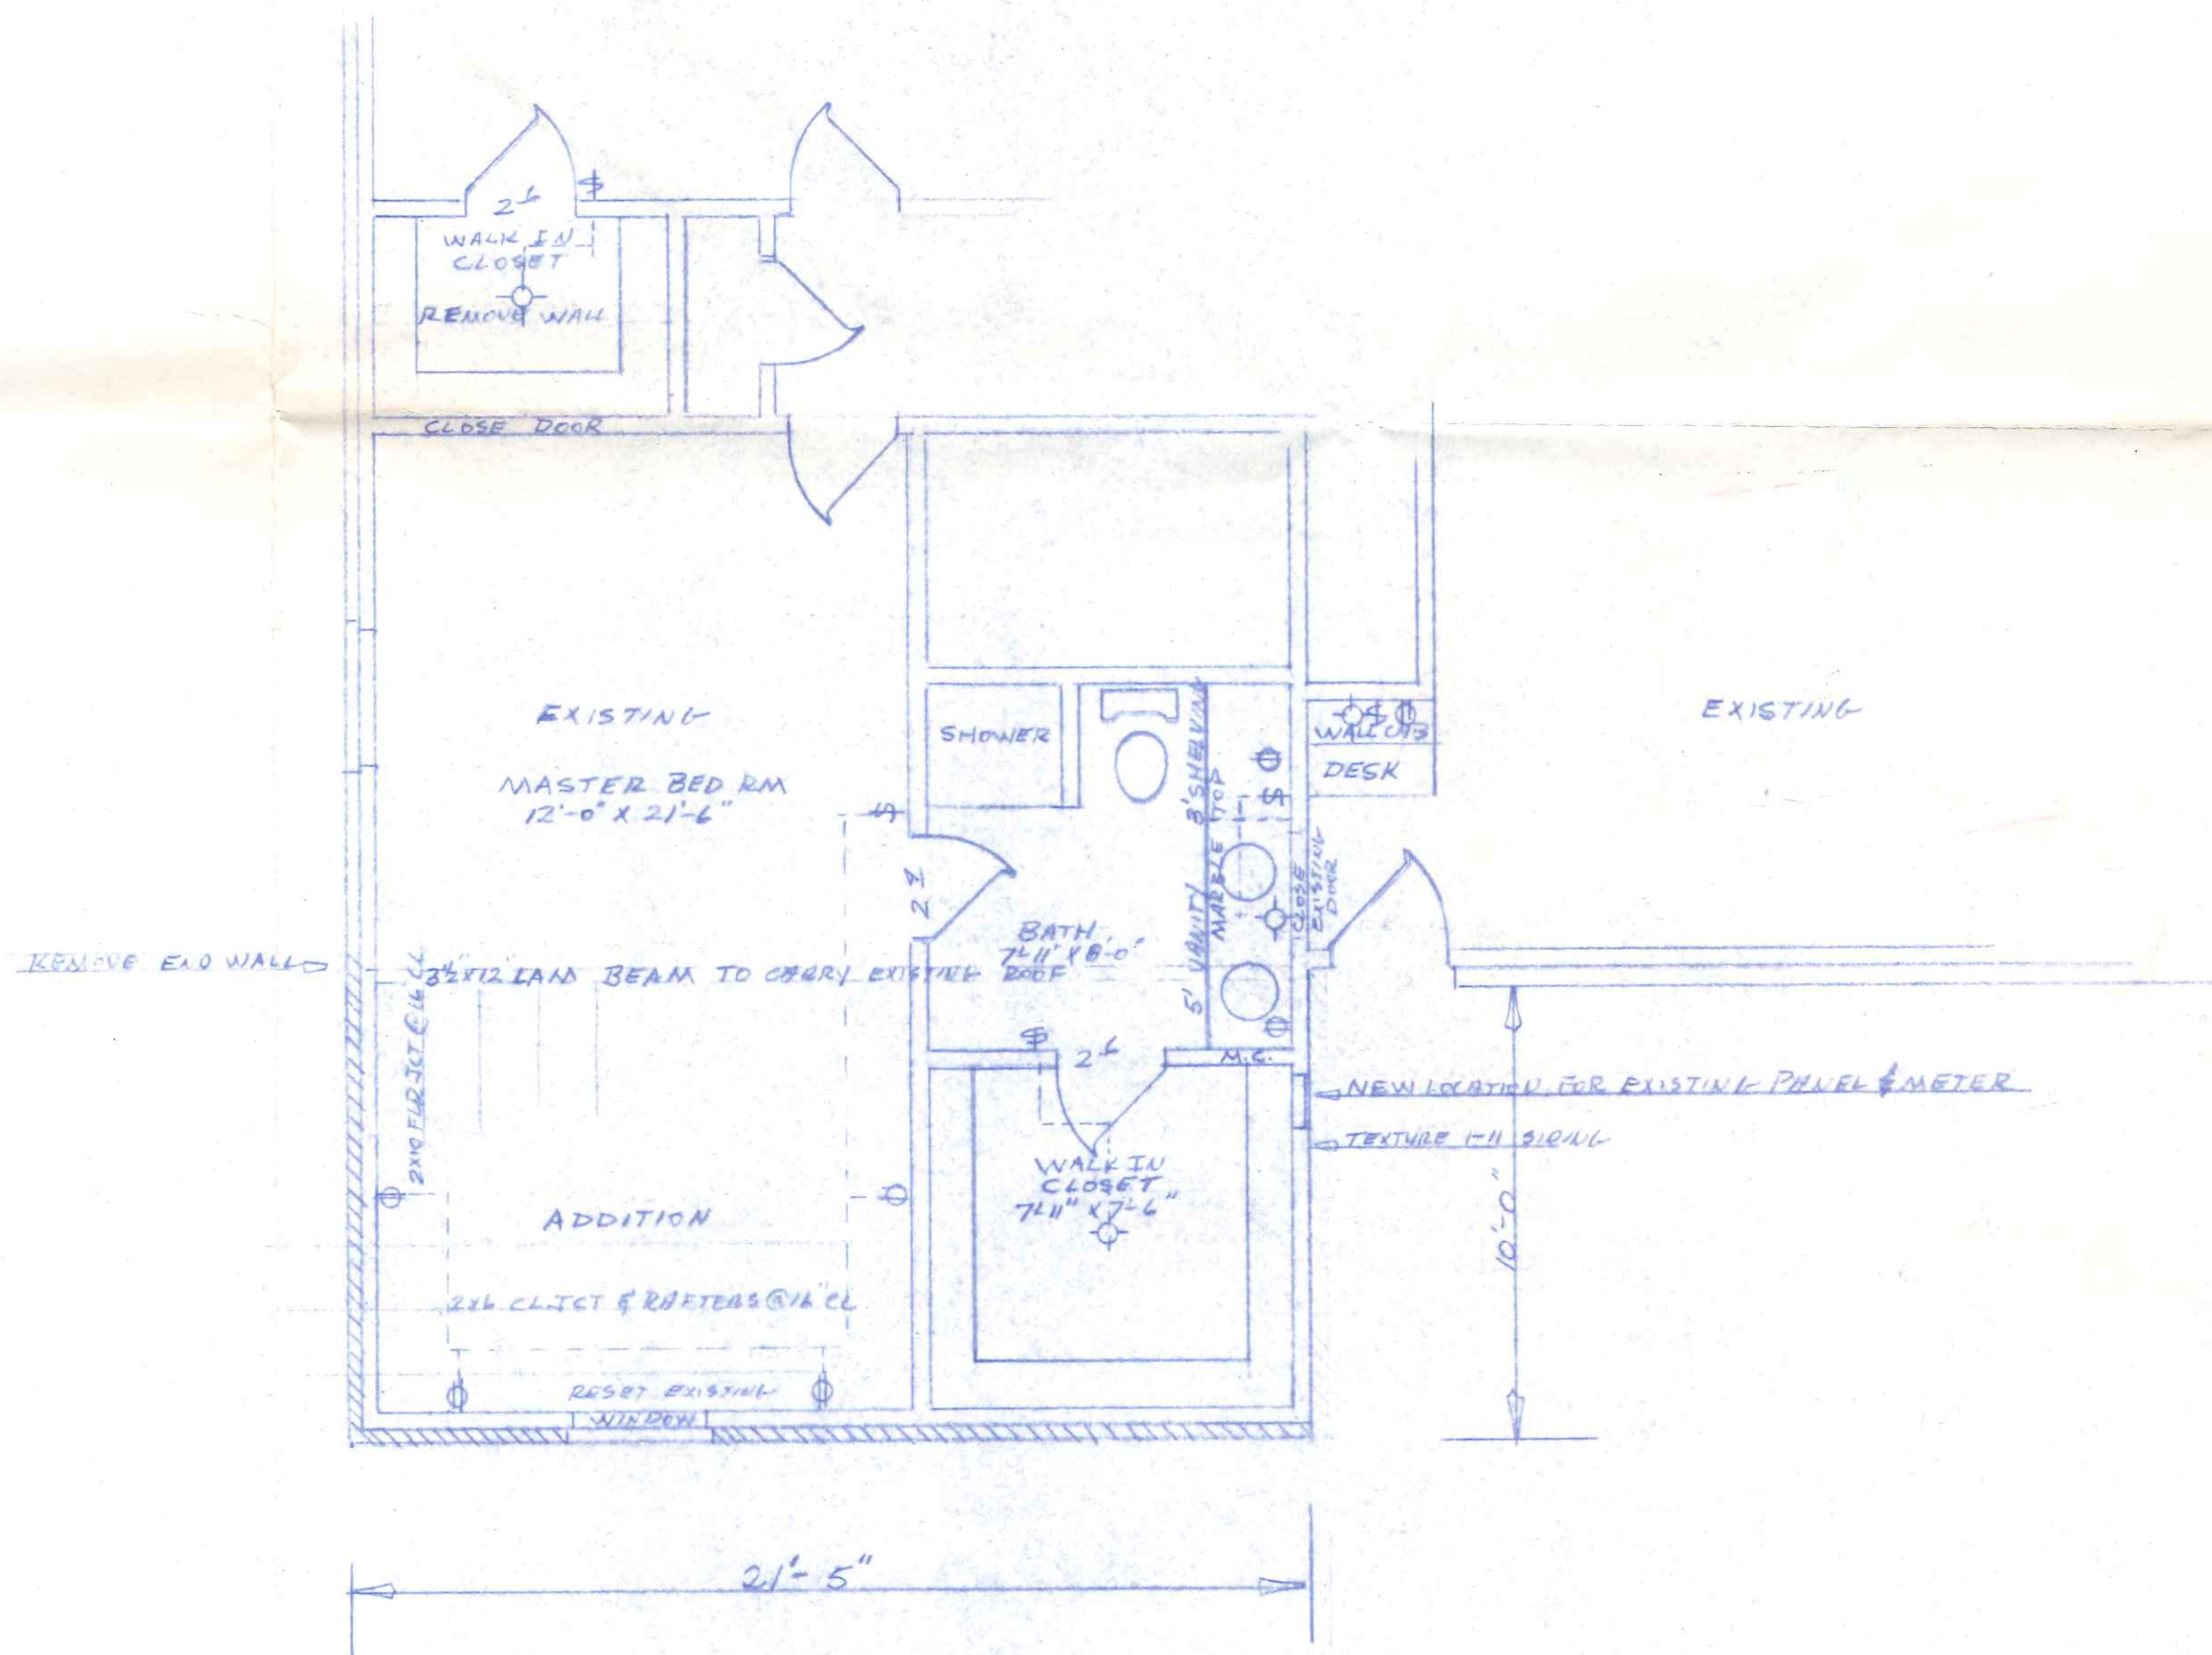

FLOOR PLAN  
SCALE 1/4" = 1'-0"

ADDITION FOR PAT ROTHGARY  
60 DUQUESNE DR  
BY GERMANN BUILDERS  
11-30-87 PAGE 1 OF 1  
60 Duquesne Dr