


WALL SECTION
SCALE: 3/4" = 1'-0"

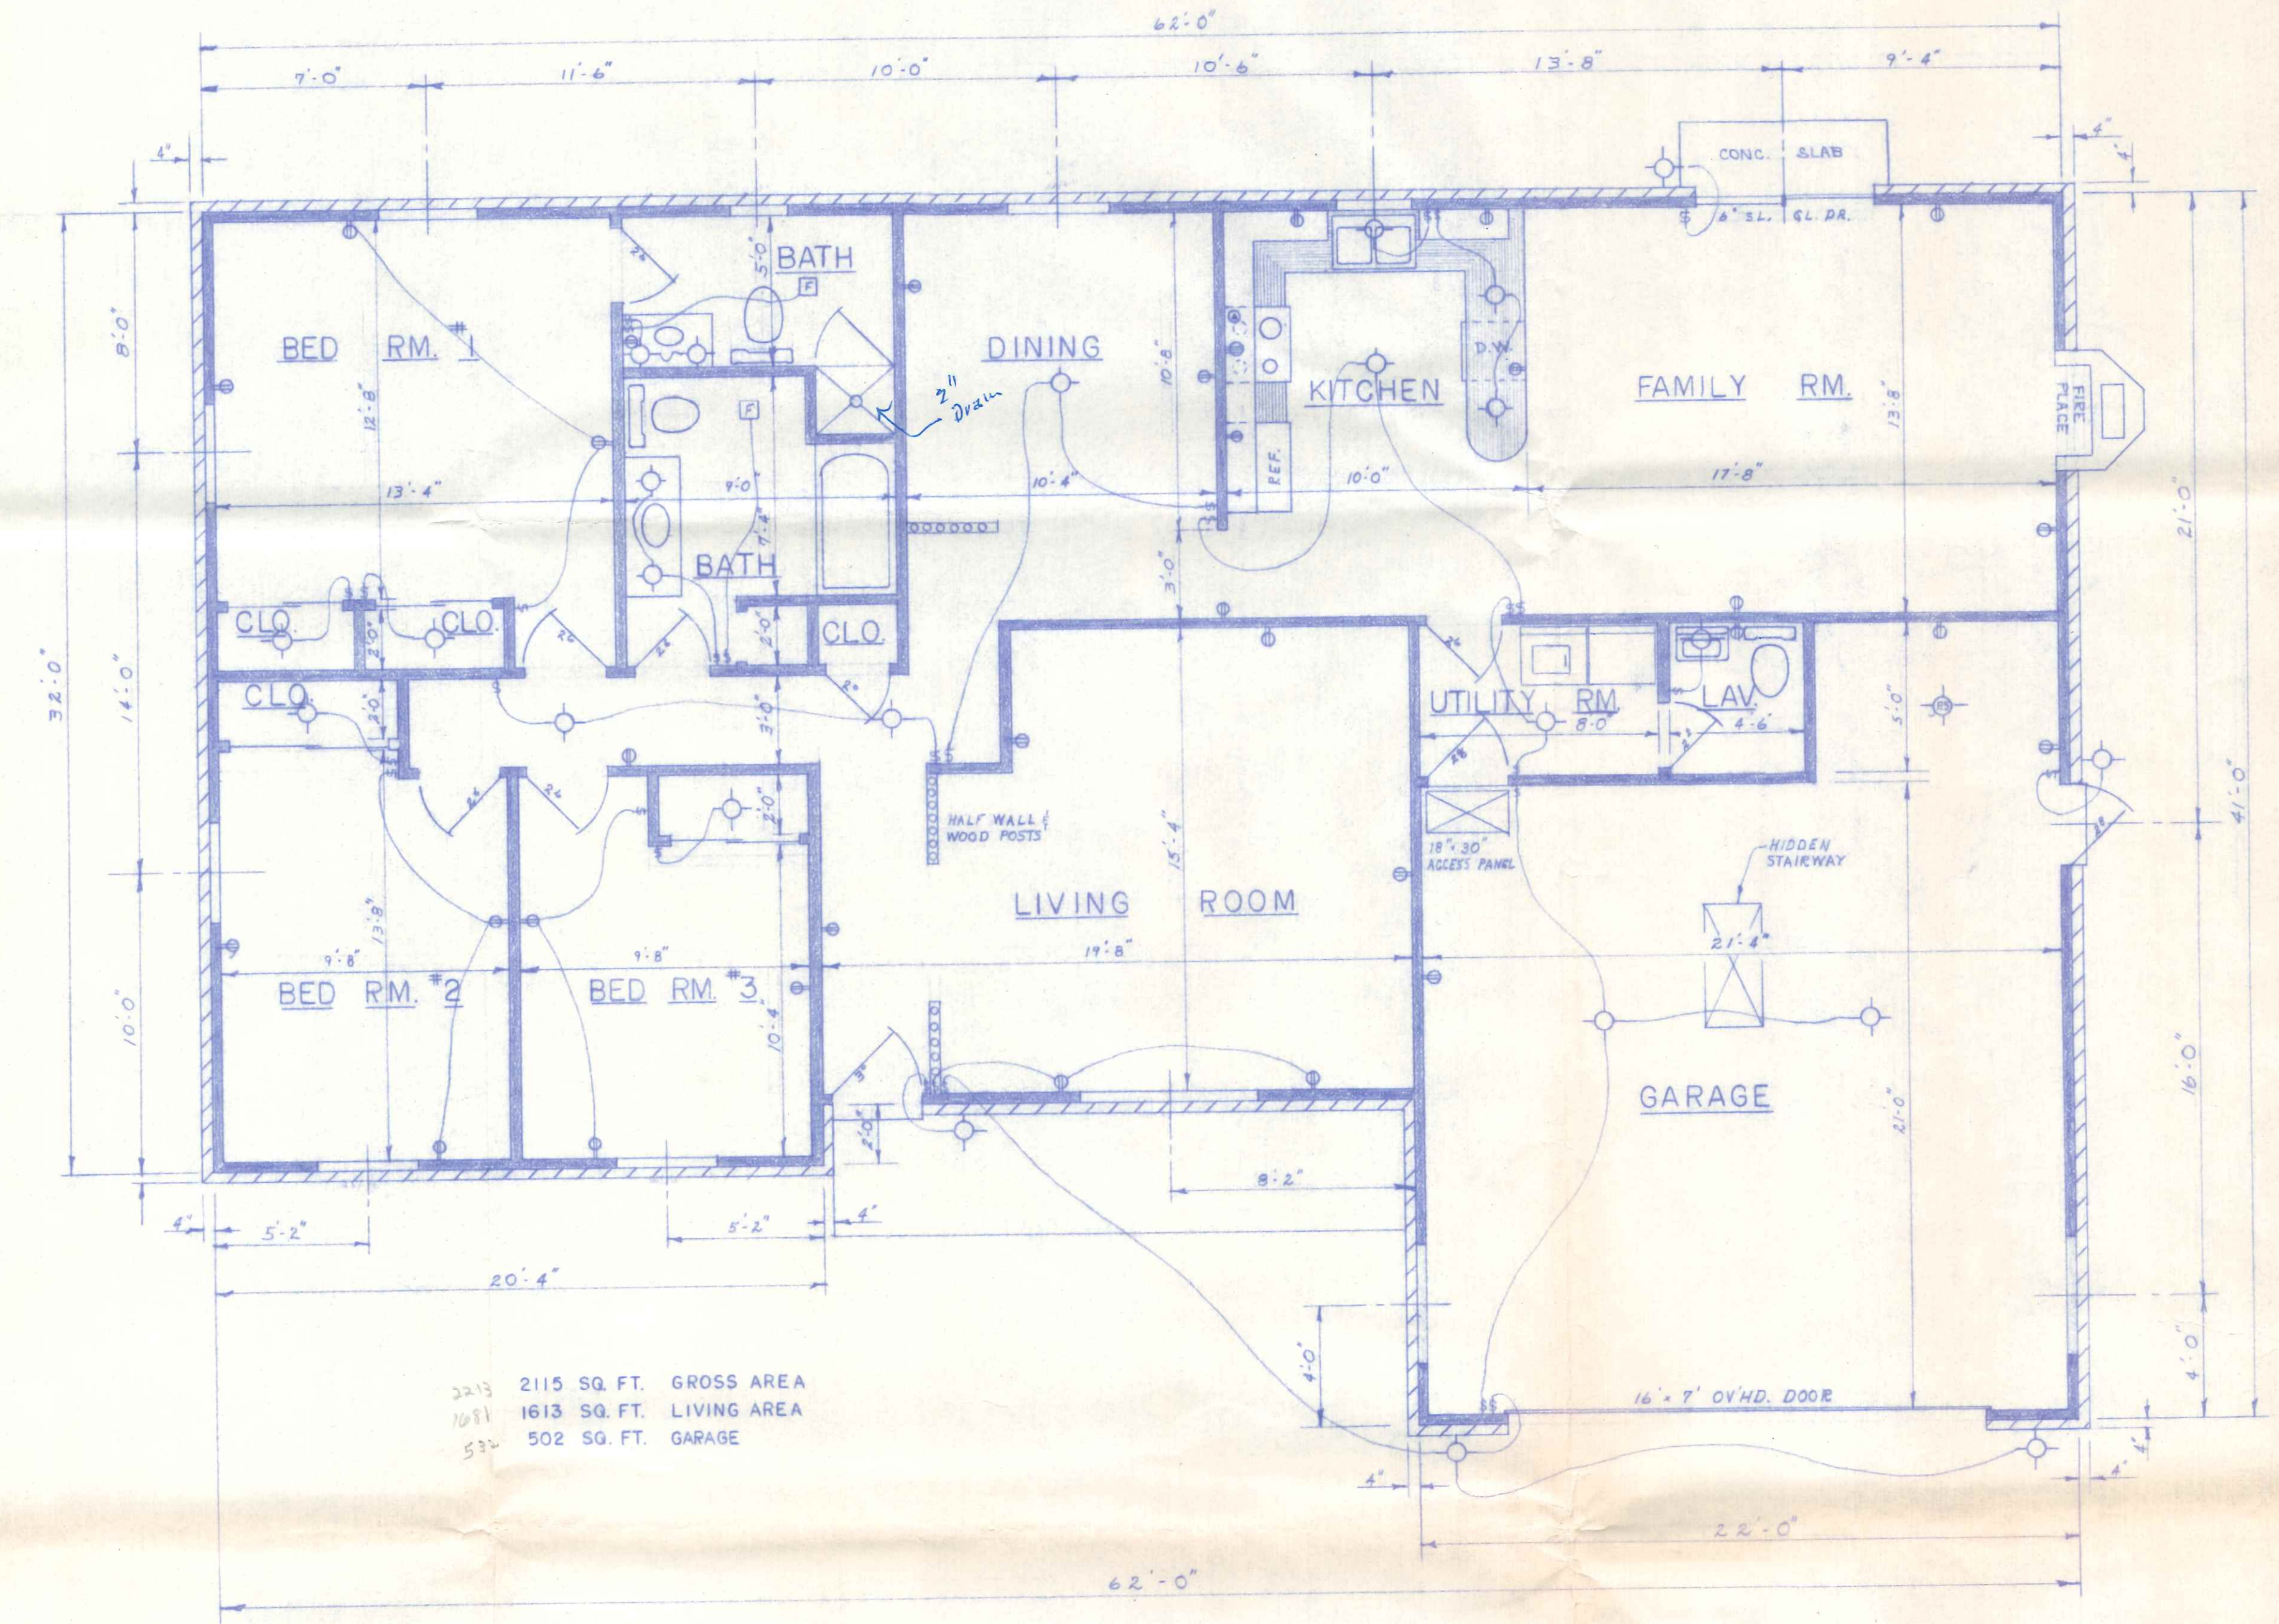

FLOOR PLAN
SCALE: 1/4" = 1'-0"


CITY OF NAPOLEON
BUILDING DEPT.
Plan Approval
RE-1-1019-6-78
W/LETTER

1 OF 2


NO.	REVISION DATA	DATE	BY	APP'D

FLOYD G. BROWNE AND ASSOCIATES LIMITED CONSULTING ENGINEER-PLANNER MARION, OHIO				PLAN NO. 103
DATE FEB. '76 SCALE AS NOTED	JOB No. 9000-09 DWG. No. N-76004	DRAWN R.W.W. TRACED	CHECKED APPROVED	HOUSE PLANS FOR BECK CONSTRUCTION


70 Duquesne

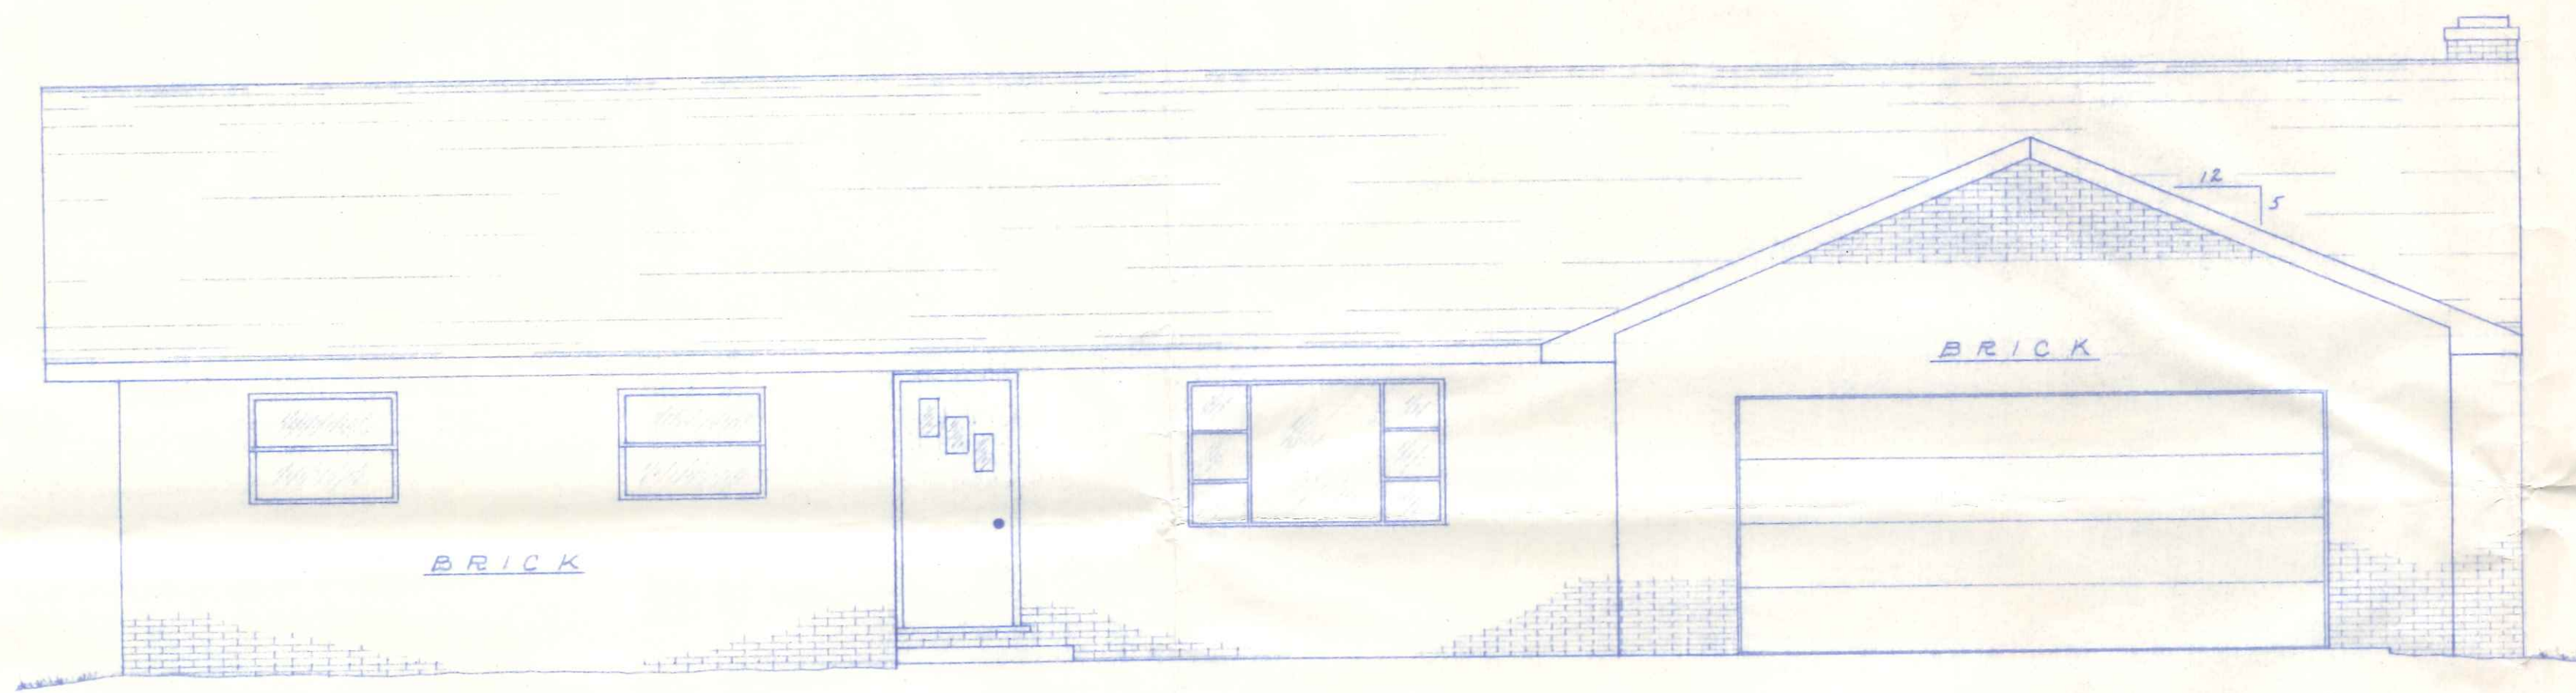


FRONT ELEVATION
SCALE: 1/4" = 1'-0"

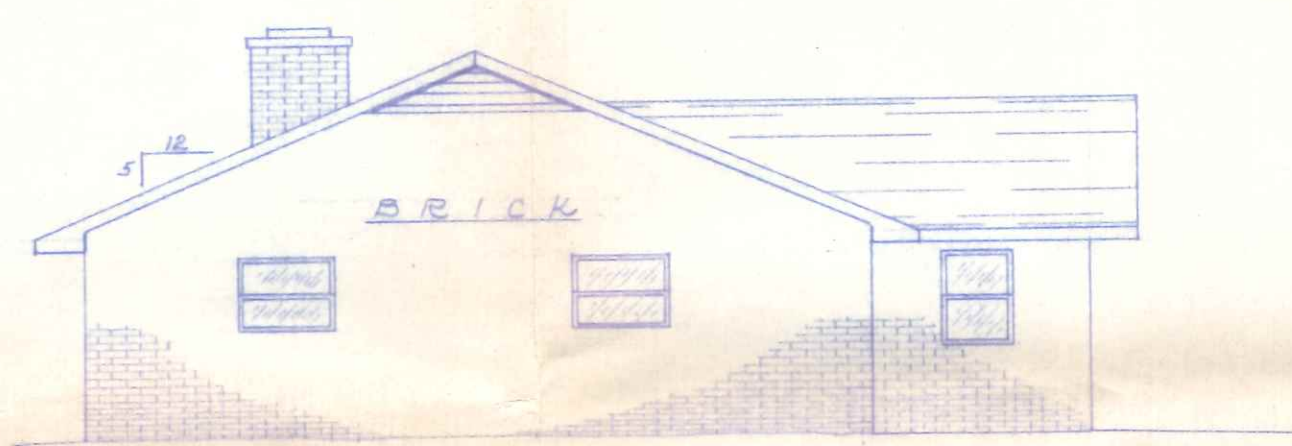

LEFT ELEVATION
SCALE: 1/8" = 1'-0"

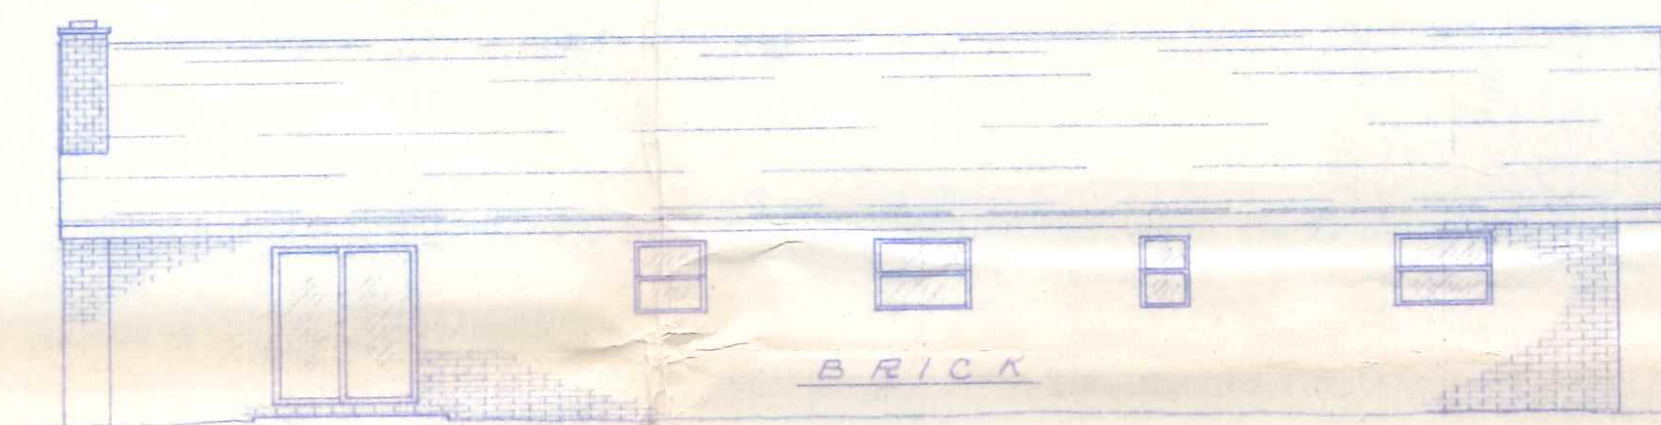

REAR ELEVATION
SCALE: 1/8" = 1'-0"

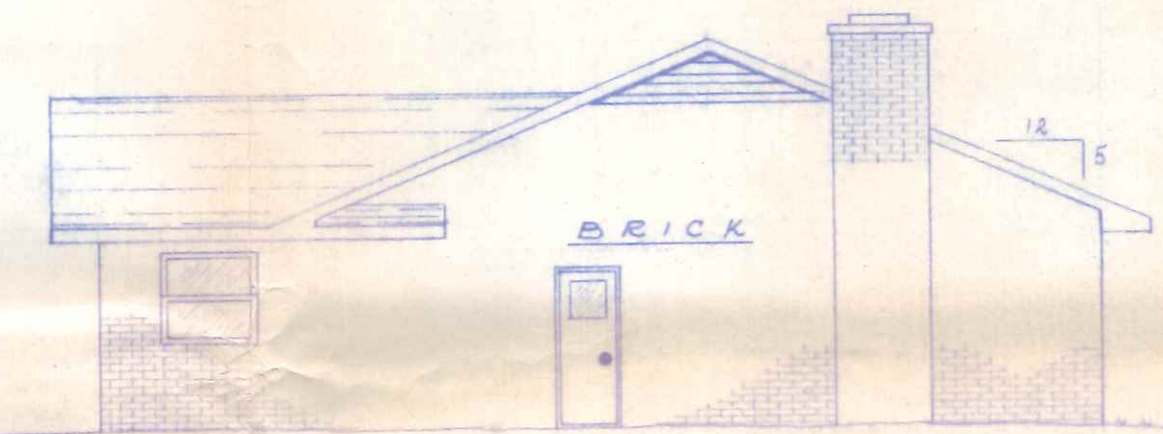

LEFT ELEVATION
SCALE: 1/8" = 1'-0"

2
OF
2

NO.	REVISION DATA	DATE	BY	APP'D

FLOYD G. BROWNE AND ASSOCIATES LIMITED
CONSULTING ENGINEER - PLANNER
MARION, OHIO

DATE FEB 76 JOB No. 9000-09 DRAWN R W W
SCALE AS NOTED DWG. No. N-76005 TRACED CHECKED APPROVED

PLAN NO. 103
HOUSE PLANS
FOR
BECK CONSTRUCTION