

P E R M I T

CITY OF NAPOLEON
255 W. RIVERVIEW AVE
NAPOLEON, OHIO 43545

DIVISION OF BUILDING & ZONING
PH (419) 592-4010
FAX (419) 599-8393

PERMIT NO: 99238

DATE ISSUED: 07-09-99

ISSUED BY: MBS

JOB LOCATION: 515 FILLMORE ST

EST. COST: 8300.00

LOT #:

SUBDIVISION NAME:

OWNER: BUEHRER, HOLLY
ADDRESS: 515 FILLMORE ST
CSZ: NAPOLEON, OH 43545
PHONE: 419-599-0246

AGENT: HOFFMAN BLDRS
ADDRESS: 760 CHIPPEWA DR
CSZ: DEFIANCE, OH 43512
PHONE: 419-784-3979

USE TYPE - RESIDENTIAL:

OTHER:

ZONING INFORMATION

DIST: I-1 LOT DIM: AREA: FYRD: SYRD: 7 RYRD:
MAX HT: # PKG SPACES: # LOADING SP: MAX LOT COV:

BOARD OF ZONING APPEALS:

WORK TYPE - NEW: X REPLMNT: ADD'N: ALTER: REMODEL:

WORK INFORMATION

SIZE - LGTH: 24 WIDTH: 24 STORIES: LIVING AREA SF:
GARAGE AREA SF: HEIGHT: 8 BLDG VOL DEMO PERMIT:

WORK DESCRIPTION

GARAGE ADDITION (24X24)

FEE DESCRIPTION

PAID DATE

FEE AMOUNT DUE

BUILDING PERMIT

55.00

TOTAL FEES DUE


55.00

7-9-99

DATE

Stem Hoff



APPLICANT SIGNATURE

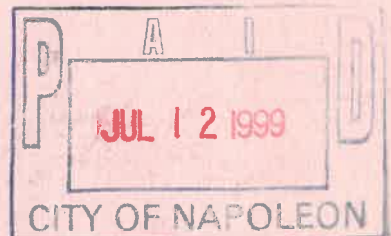

NAPOLION BUILDING DEPARTMENT (SAMPLE DRAWING)

515 Fillmore

VENTS 2 VENTS
 ROOFING Shingles
 UNDERLAYMENT 30" Felt
 SHEATHING 7/8 OSB

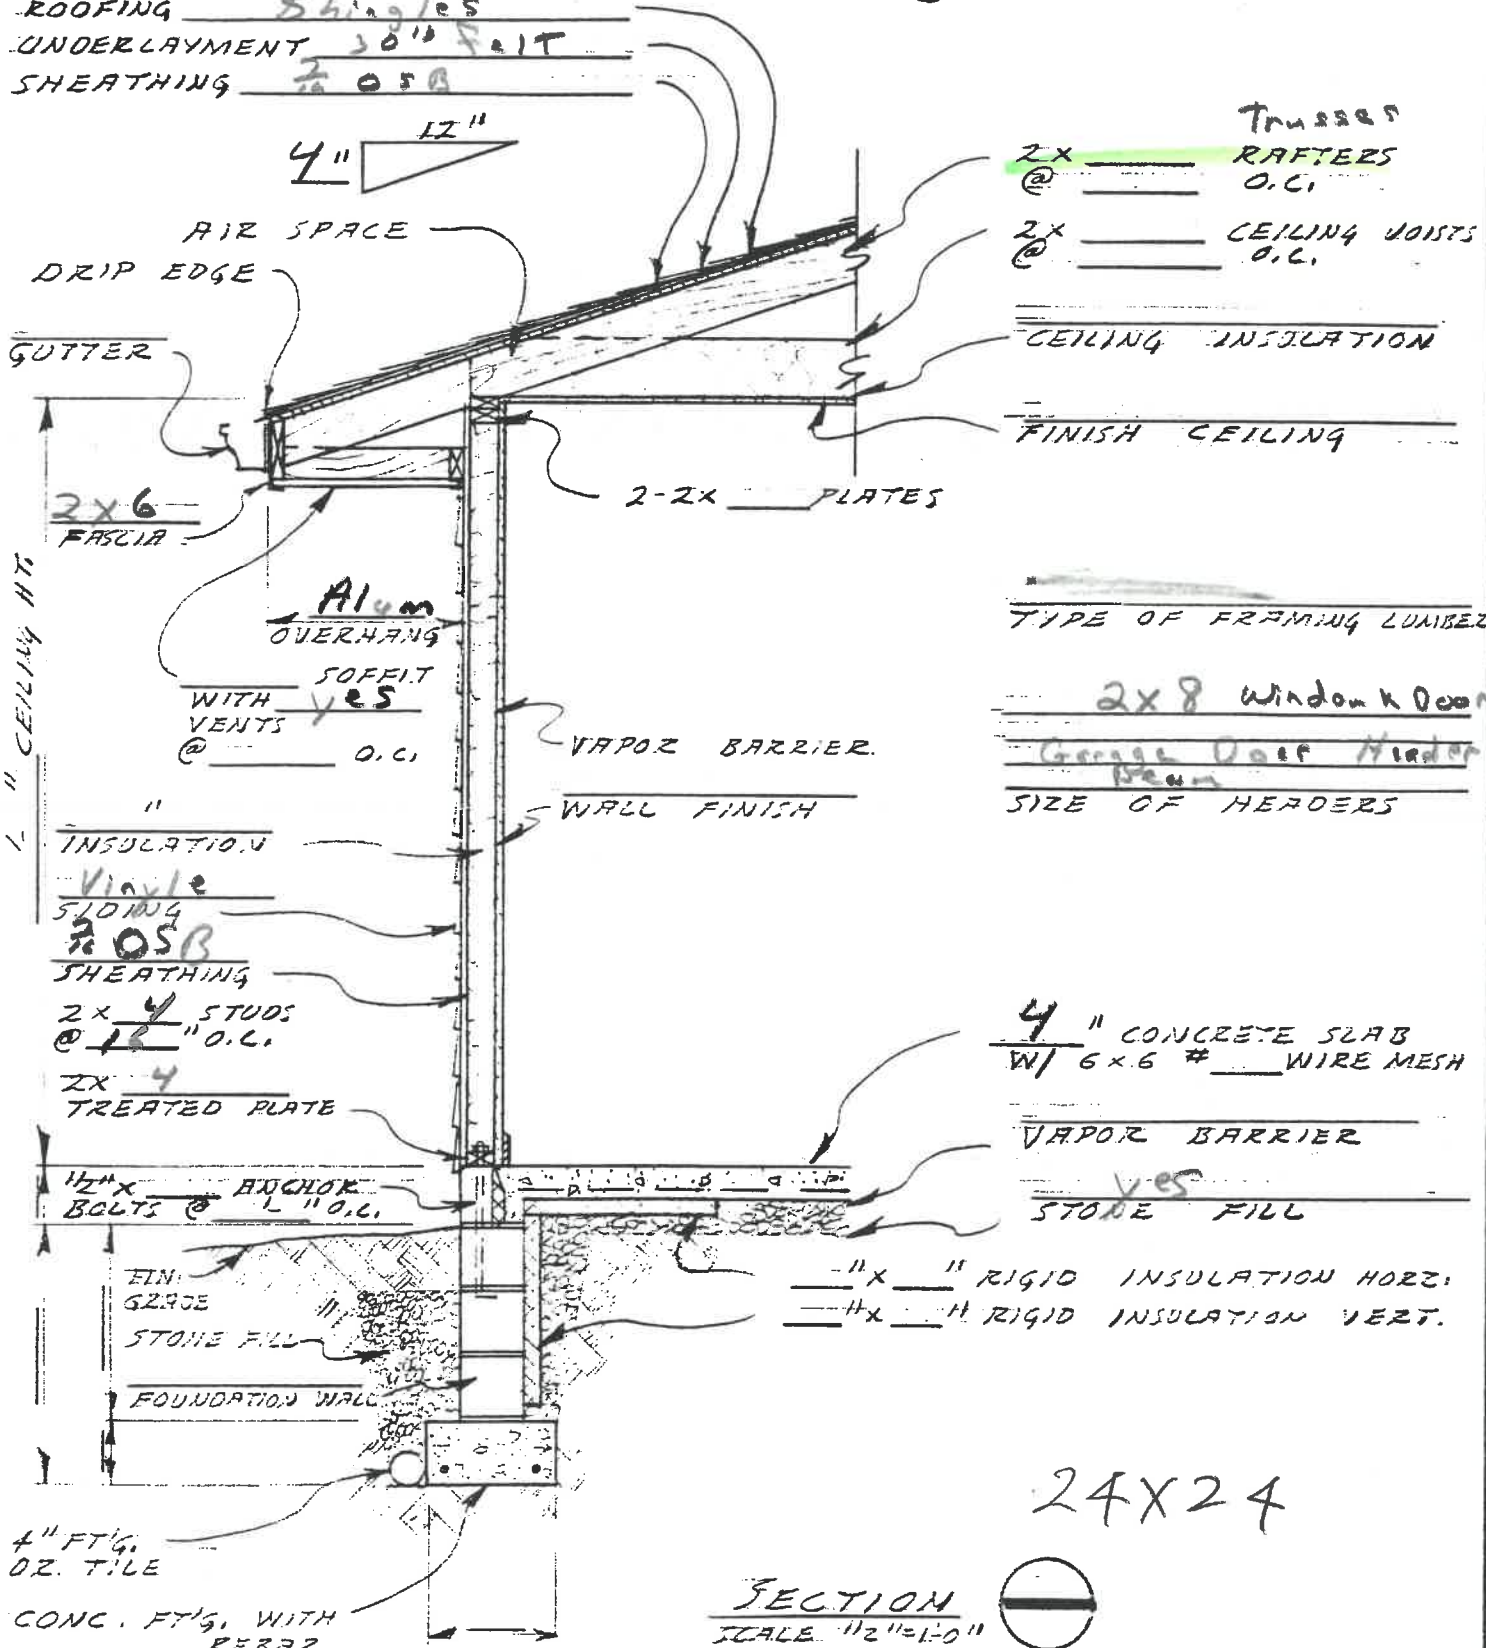 

Trusses
 2x _____ RAFTERS @ _____ O.C.
 2x _____ CEILING JOISTS @ _____ O.C.
 _____ CEILING INSULATION
 _____ FINISH CEILING

TYPE OF FRAMING LUMBER
2x8 Window & Doors
George Door Header
Beam
 SIZE OF HEADERS

4 " CONCRETE SLAB
 W/ 6x6 # _____ WIRE MESH
 _____ VAPOR BARRIER
yes
 _____ STONE FILL

_____ "x _____ " RIGID INSULATION HORIZ.
 _____ "x _____ " RIGID INSULATION VERT.

24X24

SECTION
 SCALE 1/2" = 1'-0"

DATE	WALL SECTION @ SLAB ON GRADE	DWG. NO OF
------	------------------------------	------------

4-11-89 EH